
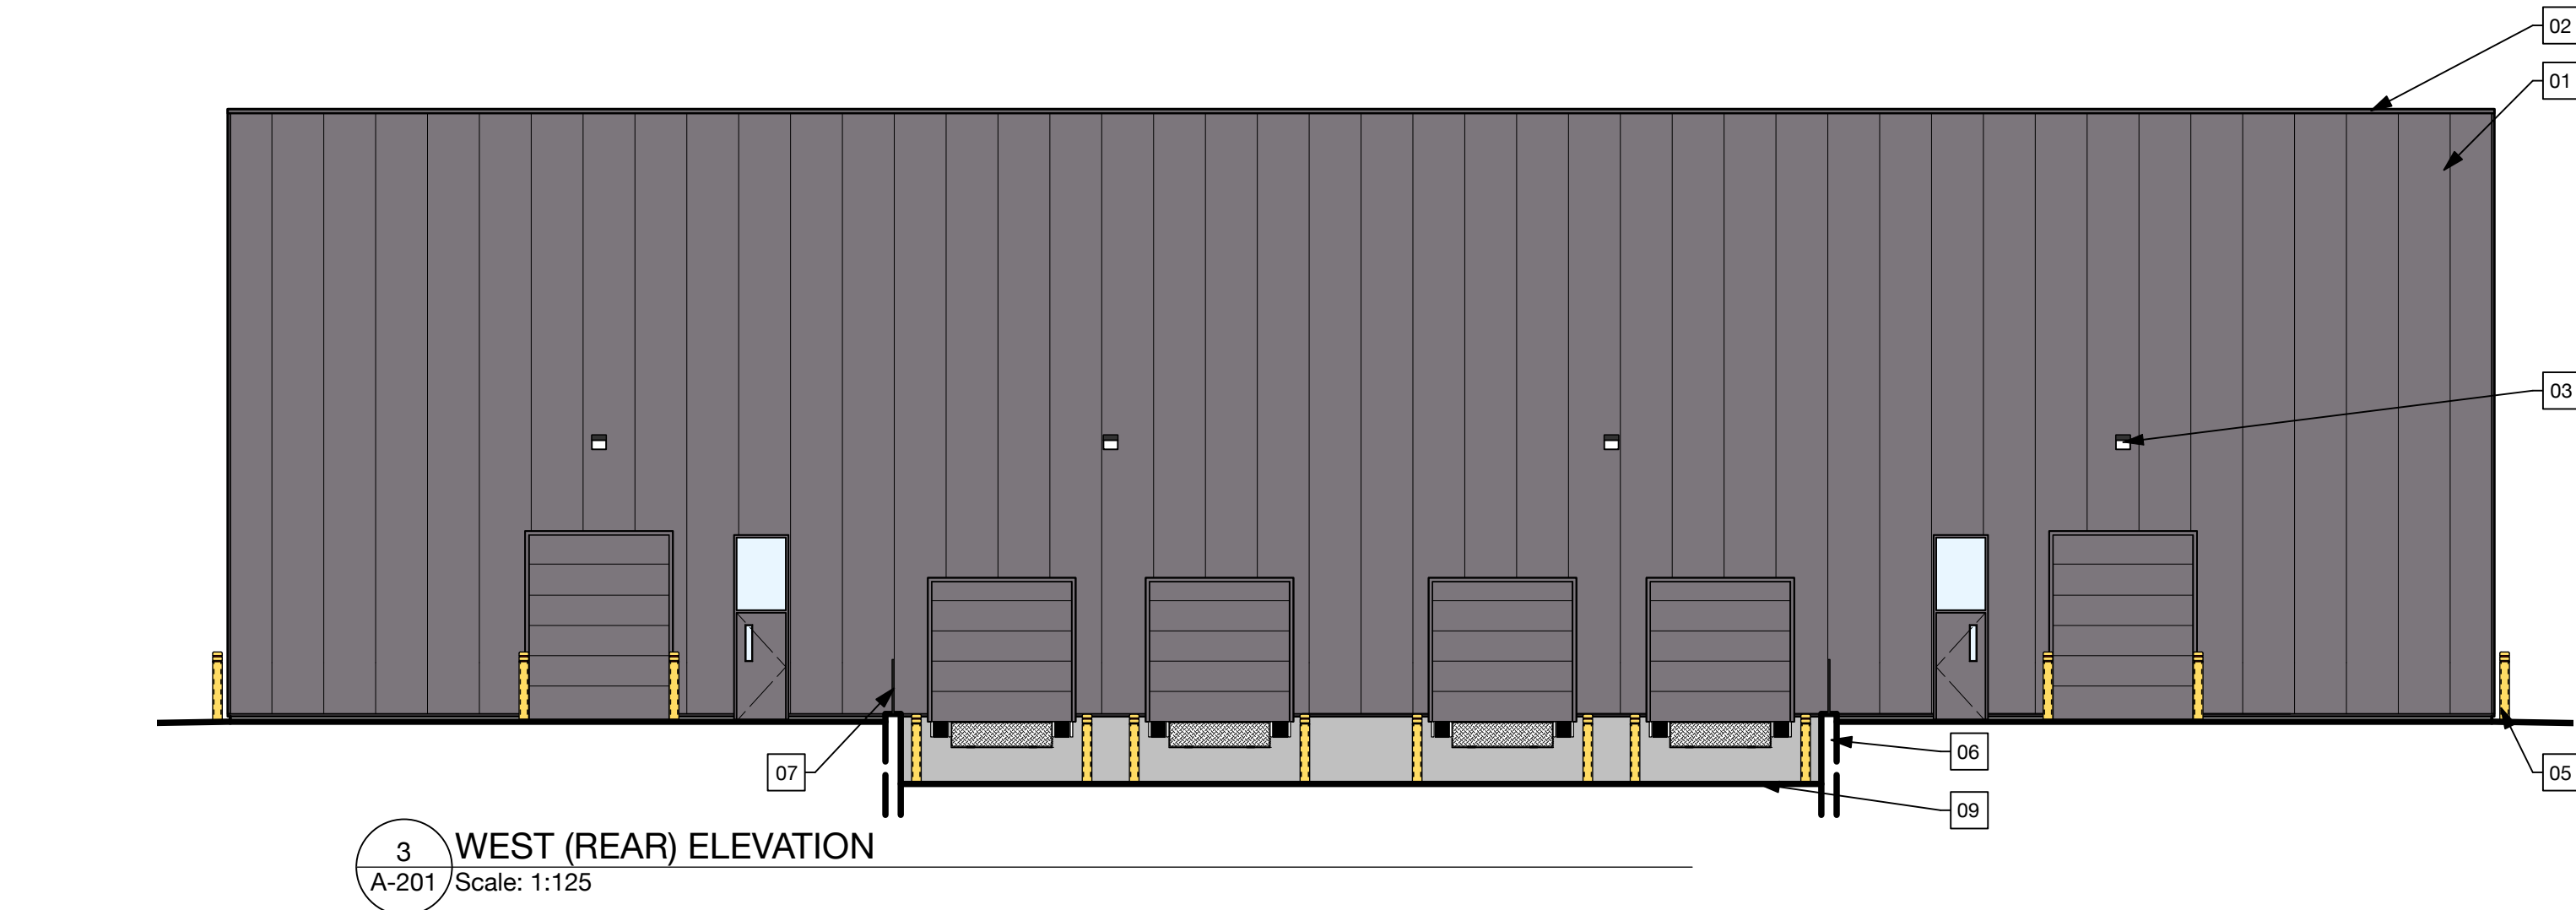
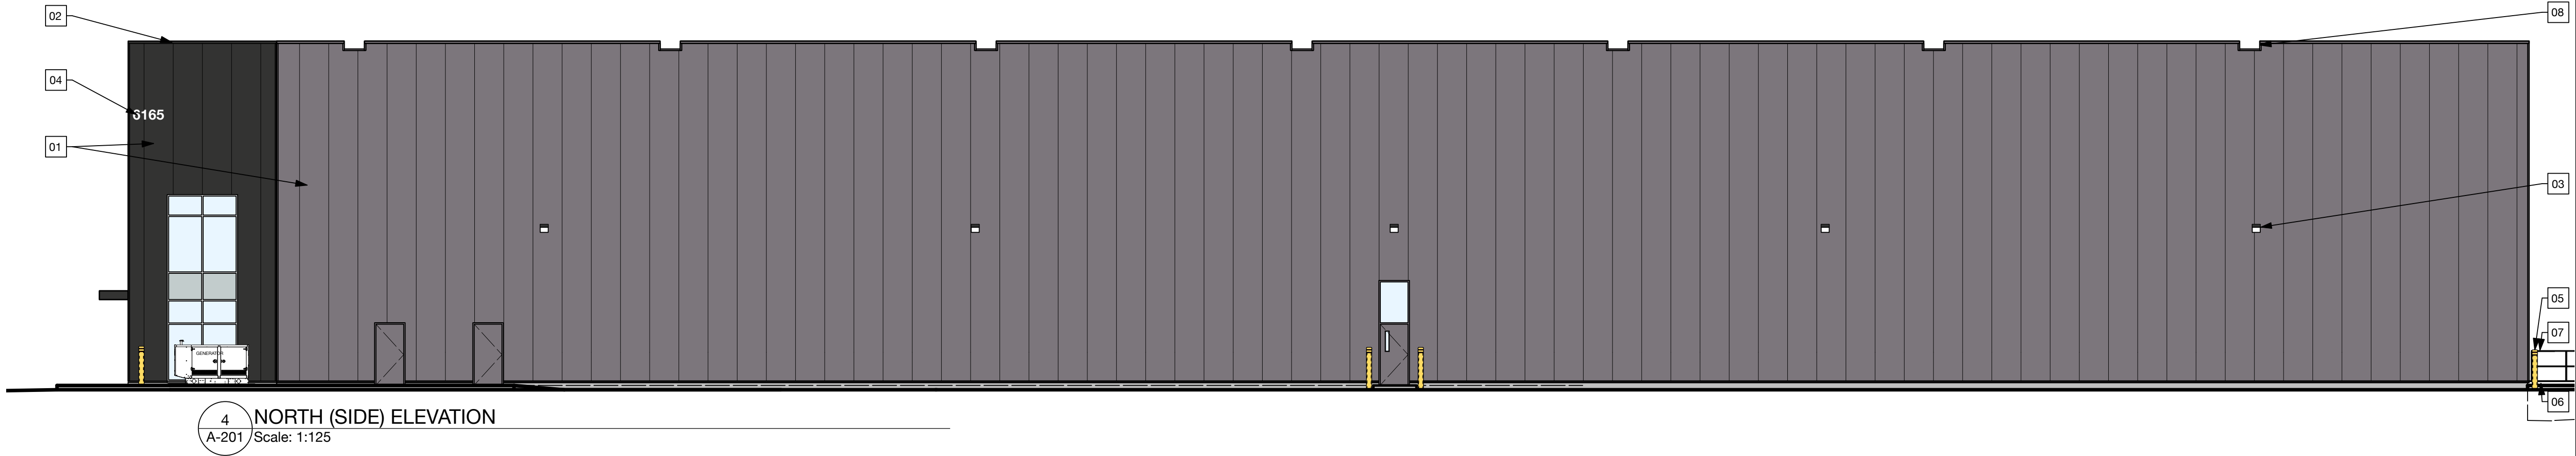


EXTERIOR FINISH SCHEDULE			
MARK	MATERIAL	COLOUR	COMMENTS
1	INSULATED METAL PANEL	CHARCOAL/DARK GRAY	COLOUR AS PER OWNER AND ARCHITECT SELECTION
2	INSULATED METAL PANEL	MEDIUM/LIGHT GRAY	COLOUR AS PER OWNER AND ARCHITECT SELECTION
3	SHEET STEEL FLASHING/TRIM	CHARCOAL/DARK GRAY	COLOUR TO MATCH ADJACENT INSULATED METAL PANEL
4	SHEET STEEL FLASHING/TRIM	MEDIUM/LIGHT GRAY	COLOUR TO MATCH ADJACENT INSULATED METAL PANEL
NOTES: 1. CONFIRM COLOURS WITH OWNER AND ARCHITECT.			

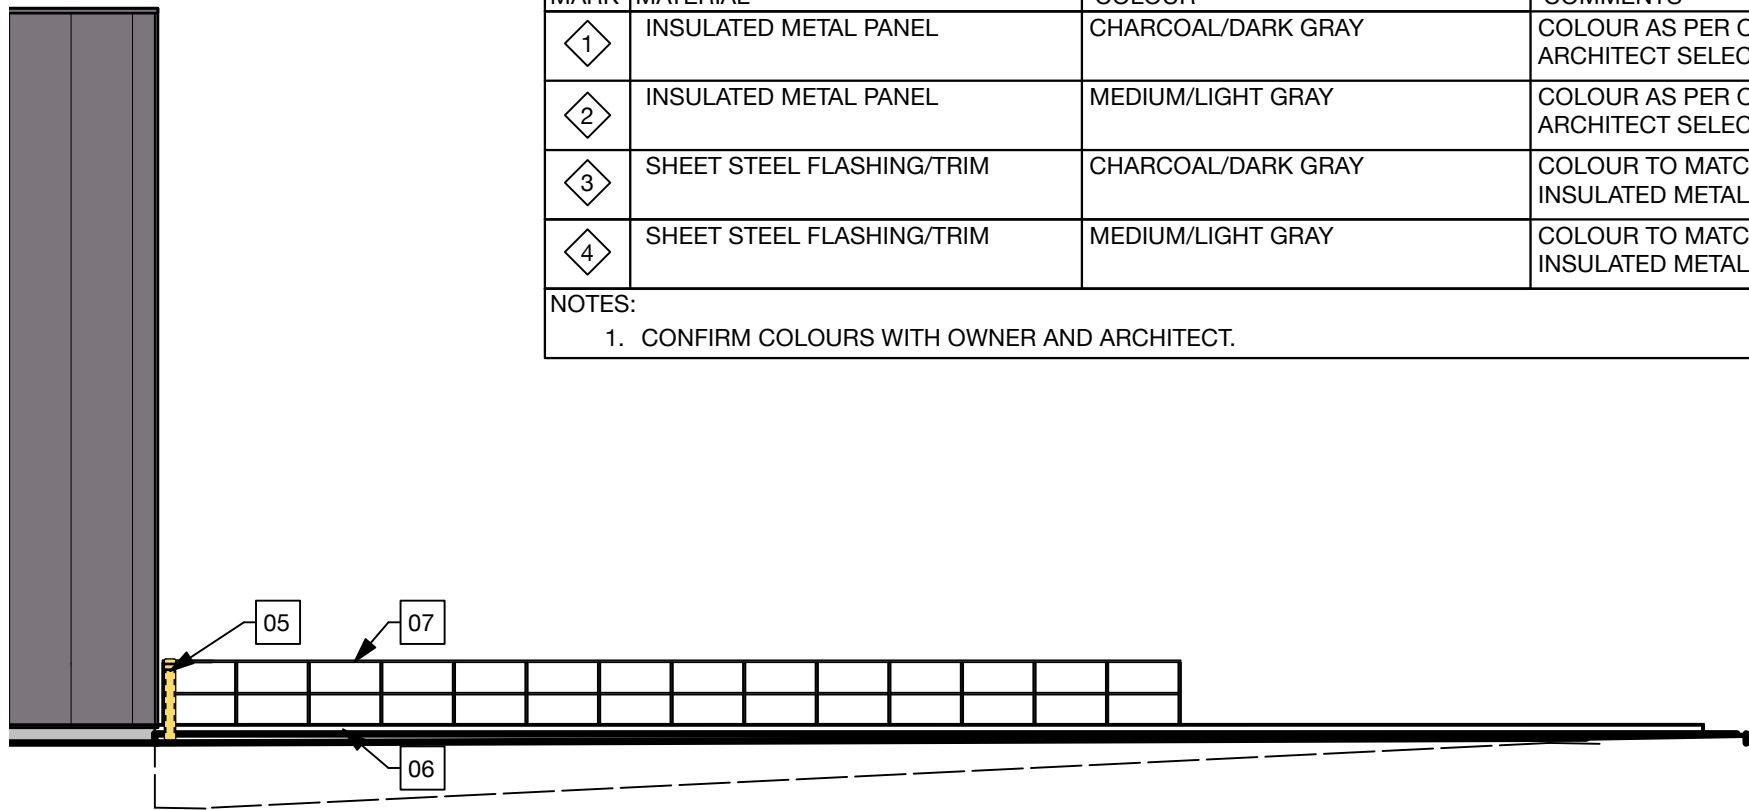

STW STEWART + TSAI
ARCHITECTS INC.
t: 613.686.5910
f: 613.686.6216
e: info@stewarttsai.com

SEAL

CONSULTANTS

KEY PLAN

ISSUE / REVISION	DATE
01 REVIEW & COORDINATION	SEP 28, 2023
02 REVIEW	JAN 17, 2024
03 SITE PLAN CONTROL	MAY 30, 2024
04 REV. SITE PLAN CONTROL	OCT 29, 2024

PROJECT NAME

THUNDER ROAD
DEVELOPMENT
6165 THUNDER ROAD
OTTAWA, ON

SHEET TITLE

ELEVATIONS

© 2023 ALL RIGHTS RESERVED. Any unauthorized use of these drawings may violate copyright and other applicable laws and could result in criminal or civil penalties.

PROJECT NO: 22003

DRAWN BY GS

CHECKED BY GS

SHEET

A-201