


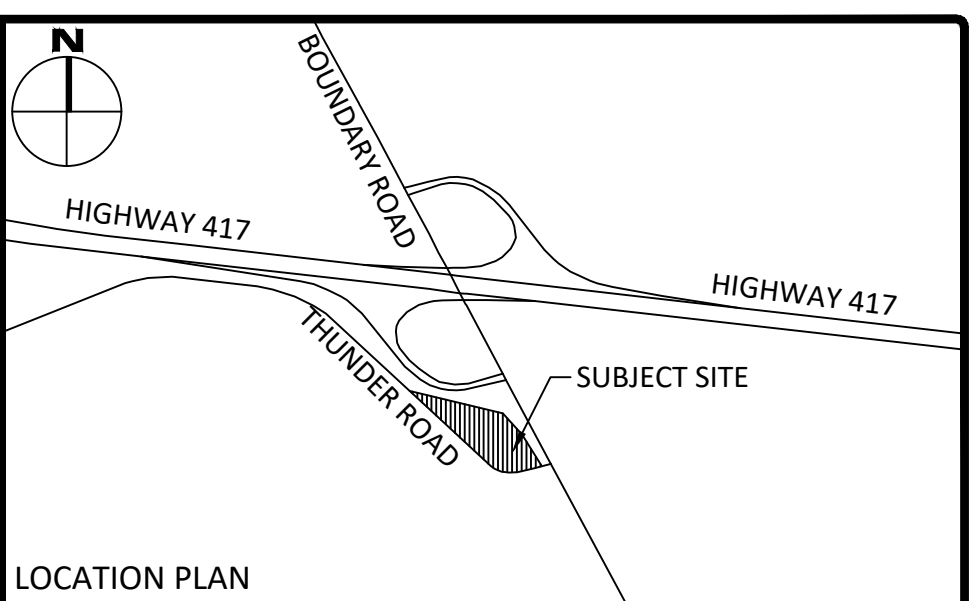



LEGEND

	CONCRETE BARRIER CURB		LIMIT OF CONSTRUCTION
	CONCRETE		PERFORATED PIPE SUBDRAIN
	PROPOSED ASPHALT		DRAINAGE SWALE
	PROPOSED GRAVEL		DRAINAGE DITCH
	LANDSCAPING CATCHBASIN		SLOPING AT 3:1 UNLESS SPECIFIED
	CATCHBASIN MANHOLE		SURFACE ELEVATION
	CATCHBASIN		SWALE ELEVATION
	SANITARY SEWER MANHOLE		TOP OF WALL ELEVATION BOTTOM OF WALL ELEVATION
	FIRE HYDRANT		OVERLAND FLOW ROUTE
	WATER VALVE		SILT FENCE BARRIER
	WATER METER		STRAW BALE CHECK DAM
	REMOTE WATER METER		MUD MAT
	BOLLARD PER CITY STD F-4		TRENCH DRAIN

FOR REVIEW ONLY
NOT FOR CONSTRUCTION

2	REISSUED FOR SITE PLAN CONTROL	OCT. 31, 2024
1	ISSUED FOR SITE PLAN CONTROL	MAY 14, 2024
No.	Revisions	Date

Check and verify all dimensions before proceeding with the work	Do not scale drawings
---	-----------------------

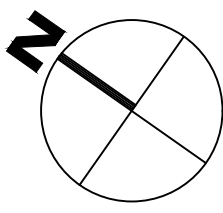 

Client:

Stamp:



A circular professional engineer stamp from the Province of Ontario. The outer ring contains the text "LICENSED PROFESSIONAL ENGINEER" at the top and "PROVINCE OF ONTARIO" at the bottom. In the center, the name "J. D. J. HEWSON" is printed above the license number "100506243". Below the license number is a date stamp "11/01/2024" inside a semi-circular shape. A handwritten signature is written across the top half of the stamp, and the number "271982" is handwritten above the name.

BROFORT INC.
2161 THURSTON DRIVE
OTTAWA, ON K1G 6C9

PROPOSED WAREHOUSE
6165 THUNDER ROAD

SITE SERVICING PLAN

Scale: 1:400	Project Number: CCO-23-1882
Drawn By: FV	
Checked By: RF	Drawing Number: C102
Designed By: JH	

02	382	007-12-XX-XXXX
----	-----	----------------

#XXXXXX

FILENAME: U:\Ottawa\01 Project - Proposals\2023 Jobs\CCO\CCO-23-1882 Brofort - 6165 Thunder Rd\12 - Drawings\CCO-23-1882_Presentation.dwg
LAST SAVED: Thursday, October 31, 2024. LAST SAVED BY: F.Valenti
LAST PLOTTED: Thursday, October 31, 2024. CTB FILE USED: MP-CV-STANDARD.ctb