

IT IS THE RESPONSIBILITY OF THE APPROPRIATE CONTRACTOR TO CHECK AND VERIFY ALL DIMENSIONS ON SITE AND TO REPORT ALL ERRORS AND/OR OMISSIONS TO THE ARCHITECT.

ALL CONTRACTORS MUST COMPLY WITH ALL PERTINENT CODES AND BY-LAWS.

THIS DRAWING MAY NOT BE USED FOR CONSTRUCTION UNTIL SIGNED BY THE ARCHITECT.

DO NOT SCALE DRAWINGS.

COPYRIGHT RESERVED.




1 WEST ELEVATION - MAIN STREET
D109 1 : 125



2 SOUTH ELEVATION - SPRINGHURST AVE
D109 1 : 125



3 EAST ELEVATION
D109 1 : 125

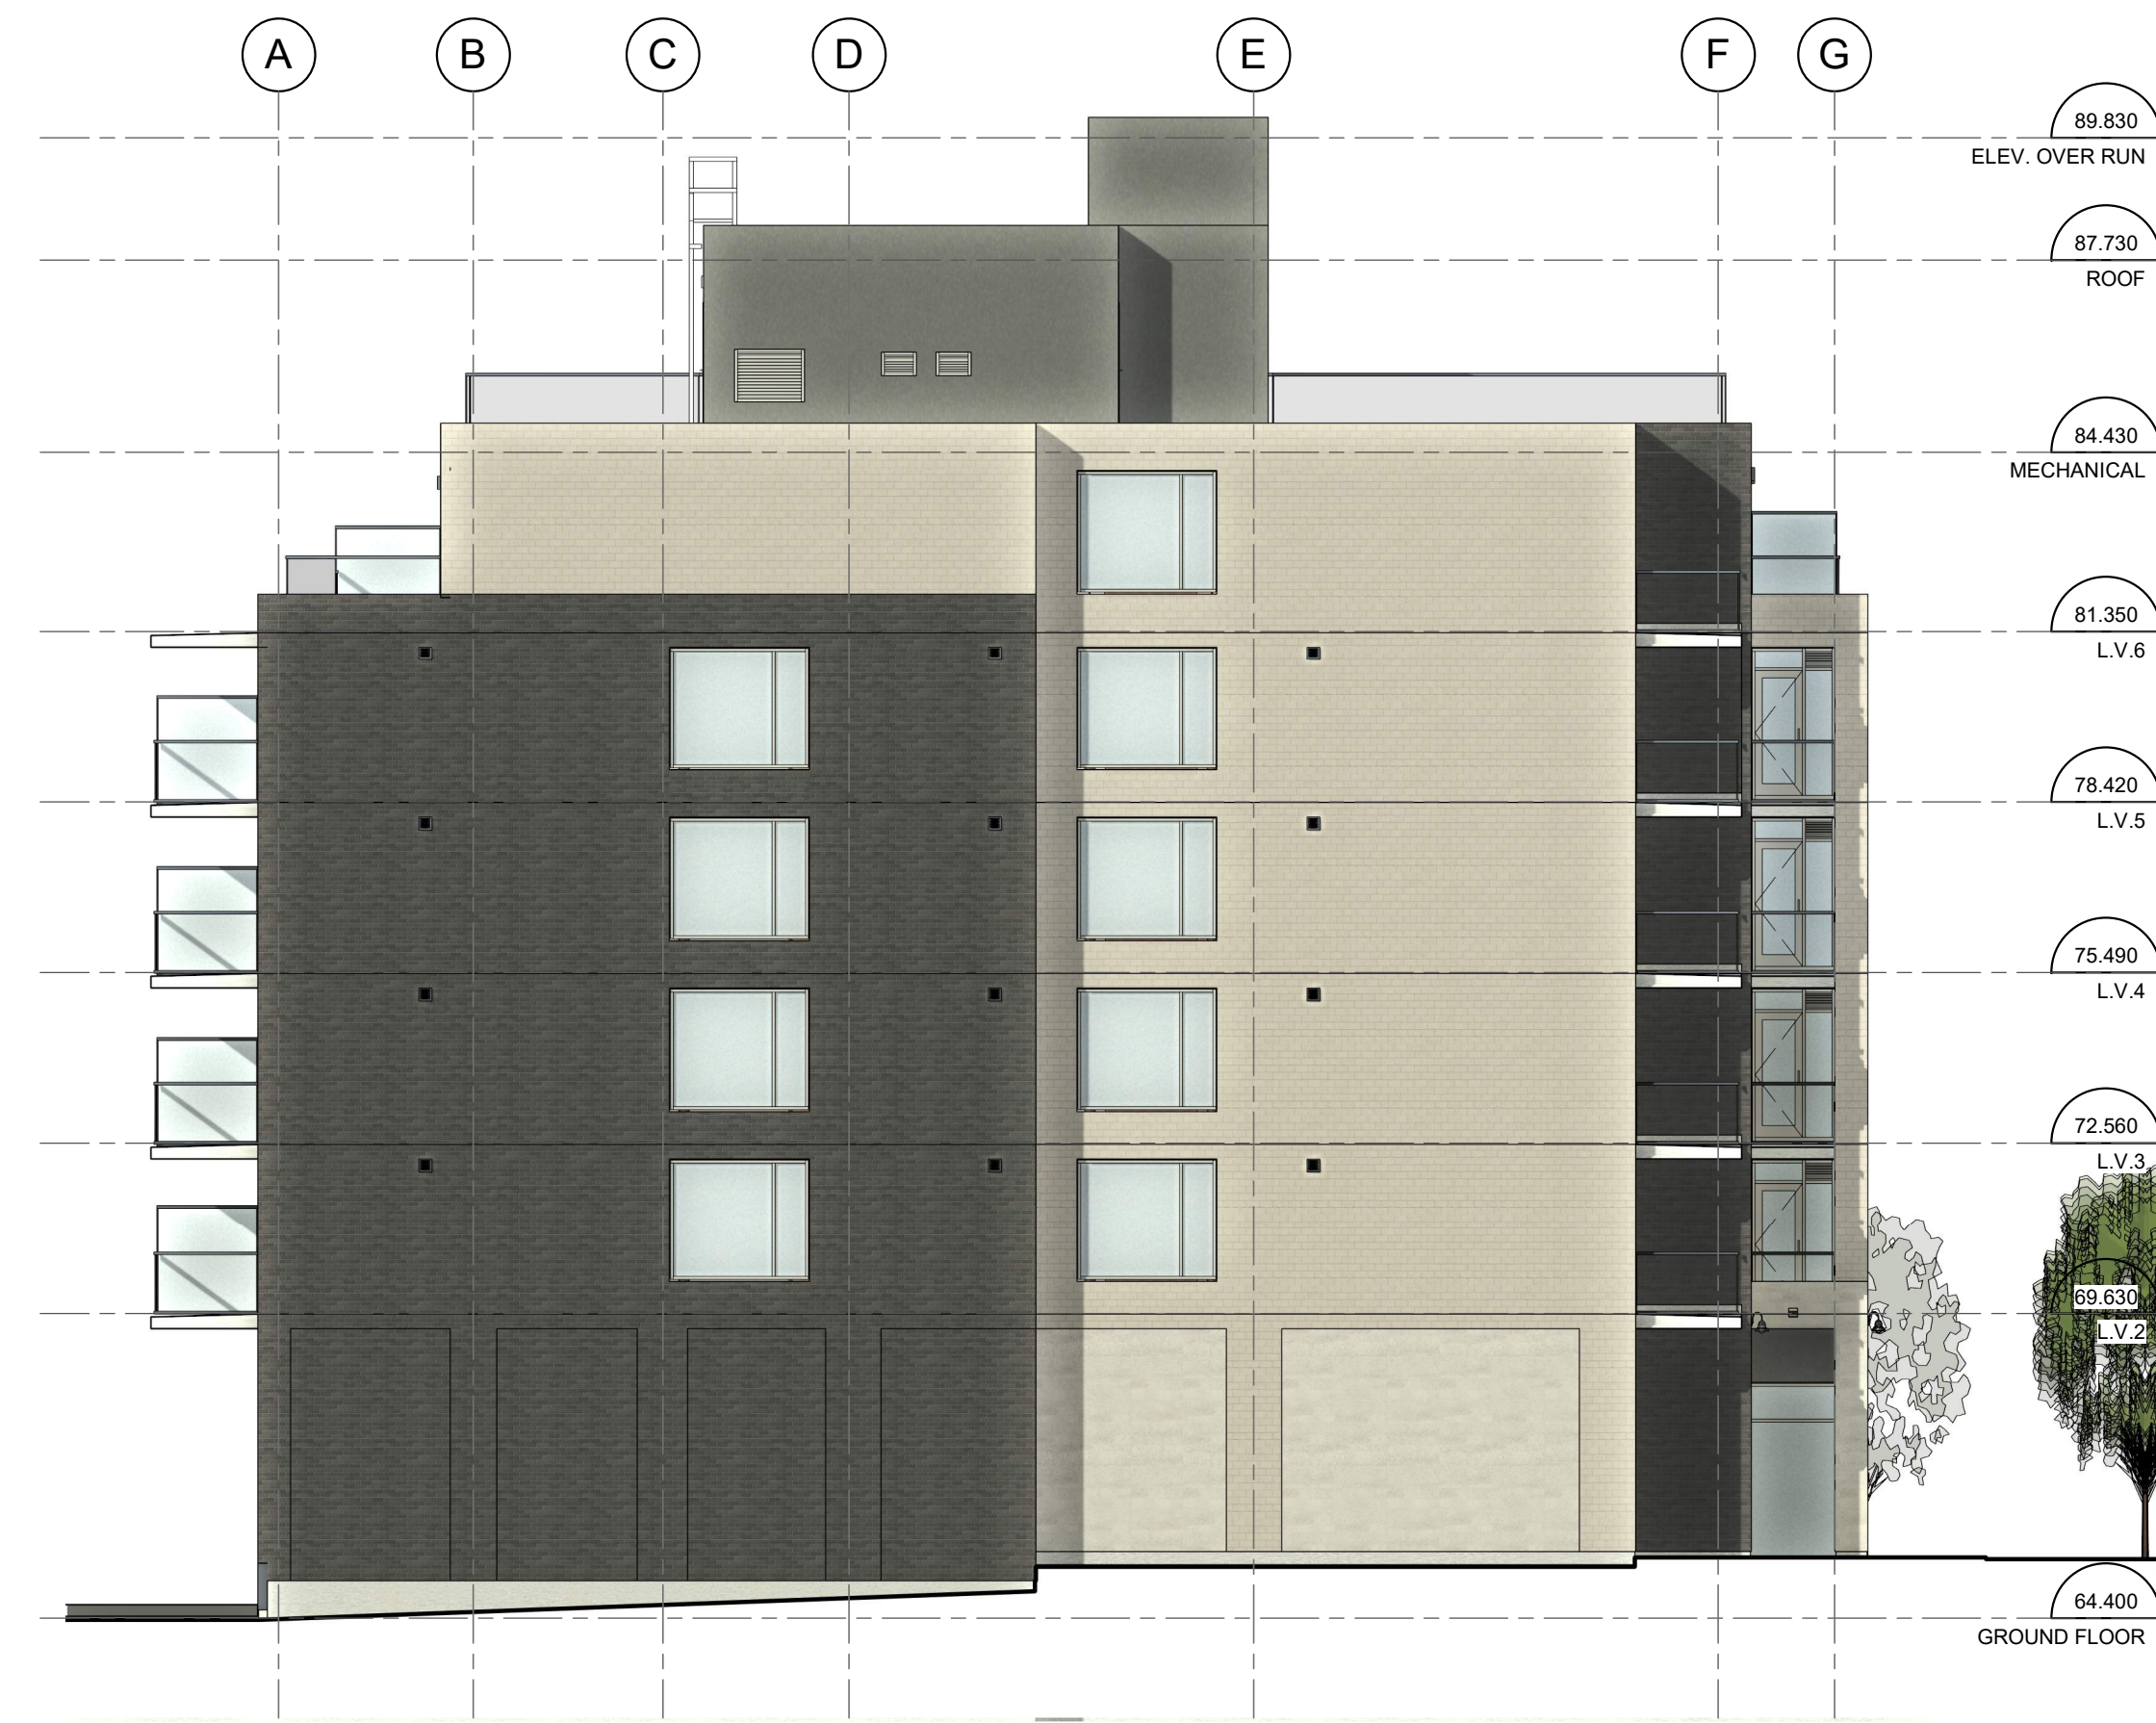

4 NORTH ELEVATION
D109 1 : 125

No.	DESCRIPTION	DD/MM/YY
-----	-------------	----------

REVISIONS:

ARCHITECT SEAL:	NORTH ARROW:
-----------------	--------------

CLIENT:



ARCHITECT:

rla/architecture
56 Beech Street, Ottawa, Ontario K1S 3J6
t.613.724.9932 f.613.724.1209 www.rodericklahey.ca

PROJECT TITLE:

129 MAIN STREET

129 MAIN STREET

SHEET TITLE:

ELEVATIONS

DRAWN:	CHECKED:
--------	----------

RIB	KR
-----	----

SCALE:	SHEET No:
--------	-----------

1 : 125	
---------	--

PROJECT No:	
-------------	--

0622	
------	--

D109

PAPER SIZE: ISO Full Sheet B1 (707.00 x 1000.00mm)

PLOT SCALE: 1:1

C:\Users\mrvings\OneDrive\Documents\129 Main Street_Central - 6 Storeys_Colours Updated 2024-10-09.mxd

PLOT DATE: 2024-11-22 2:08:16 PM