




REVISIONS		
1	SITE PLAN APPLICATION	JUNE 28/23
2	SITE PLAN APPLICATION	MAY 10/24
3	SITE PLAN APPLICATION	JULY 11/24
4	SITE PLAN APPLICATION	SEPT. 18/24
5		
6		
7		
8		
9		
10		

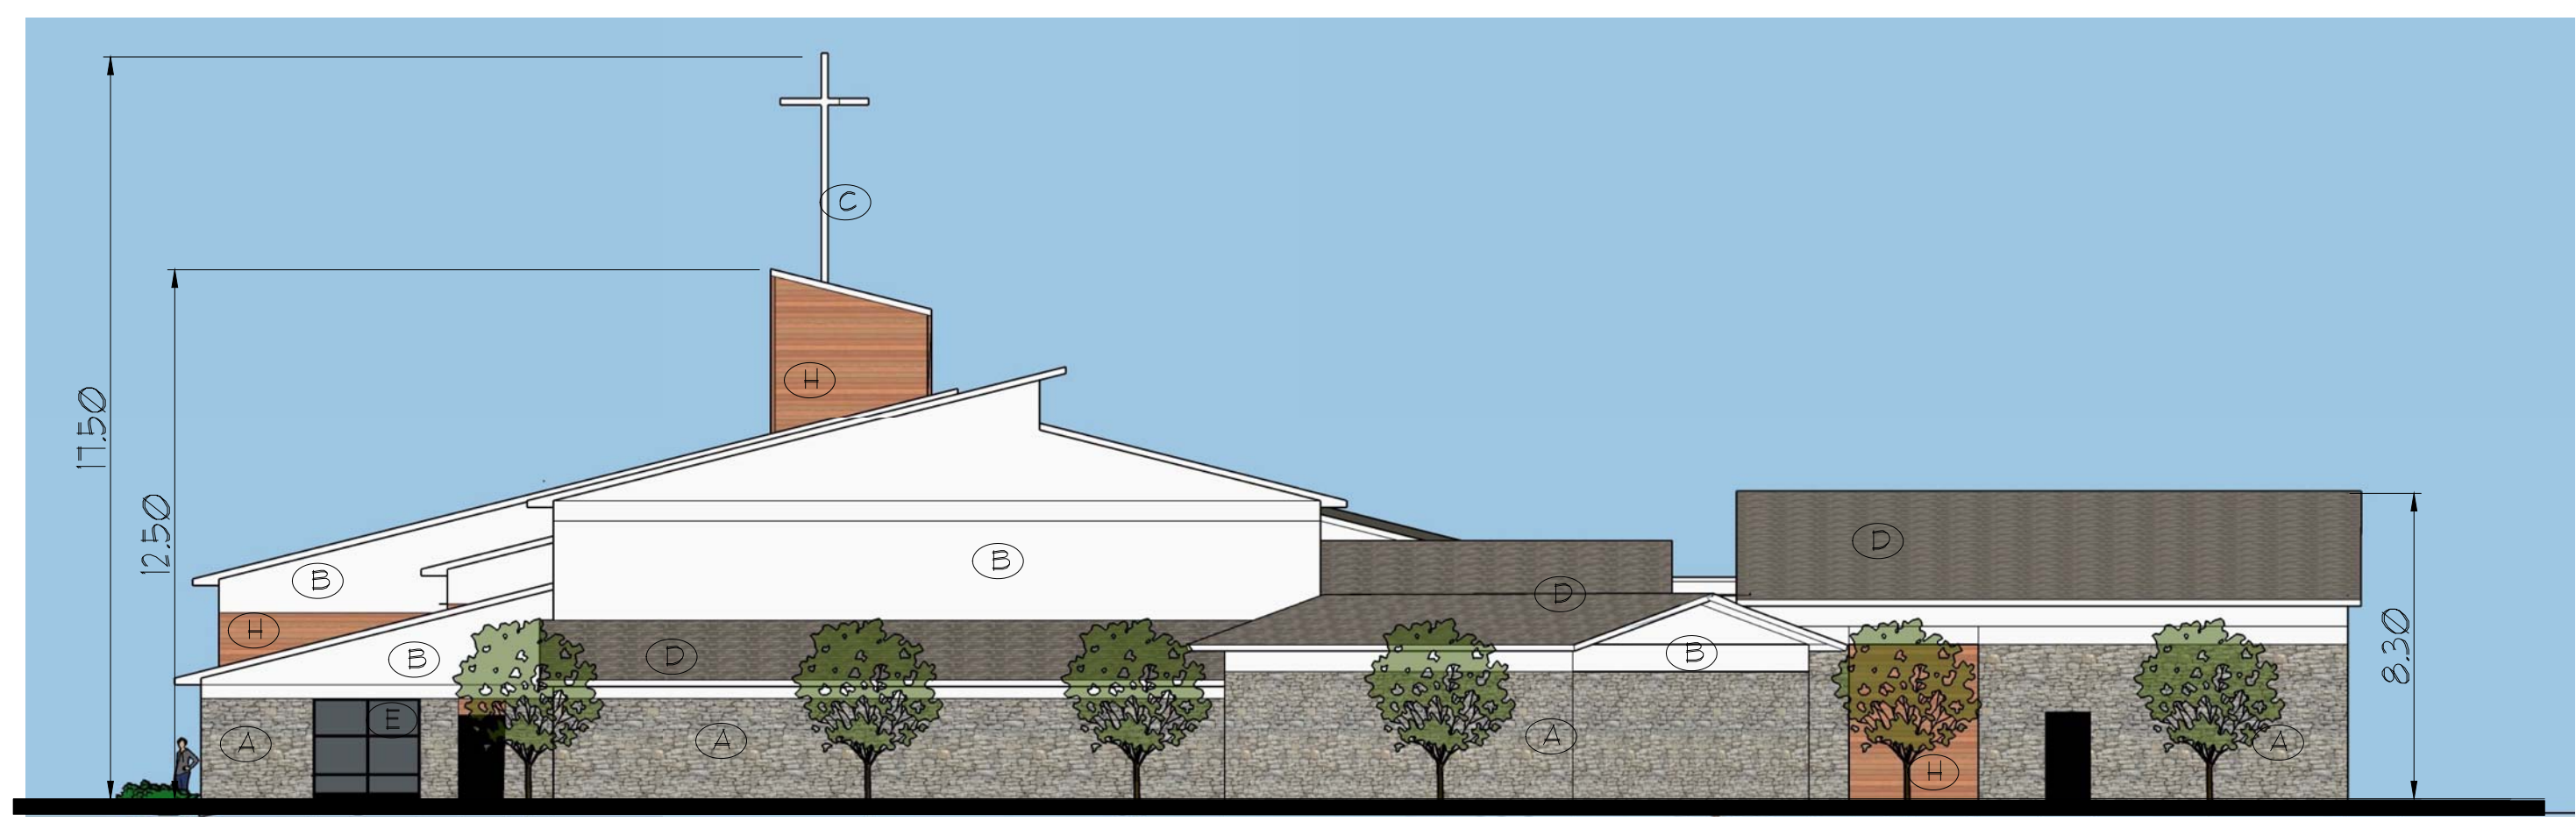

REAR (SOUTHEAST) ELEVATION  
SCALE 1:150




RIGHT (NORTHEAST) ELEVATION  
SCALE 1:150


- FACADE MATERIALS
- (A) STONE
  - (B) STUCCO FINISH (EIFS)
  - (C) METAL CROSS
  - (D) ASPHALT SHINGLES
  - (E) DOOR & WINDOW (TINTED GLASS)
  - (F) GARAGE DOOR & MAN DOOR
  - (G) AVI PROTEK E ETCHED (BIRD SAFE GLASS) PATTERN 211 VERTICAL
  - (H) WOOD LOOK METAL SIDING

**APPROVED**  
By Lily Xu at 3:51 pm, Nov 14, 2024

*Lily Xu*  
LILY XU, MCIP, RPP  
MANAGER, DEVELOPMENT REVIEW SOUTH  
PLANNING, DEVELOPMENT, AND BUILDING SERVICES  
DEPARTMENT, CITY OF OTTAWA

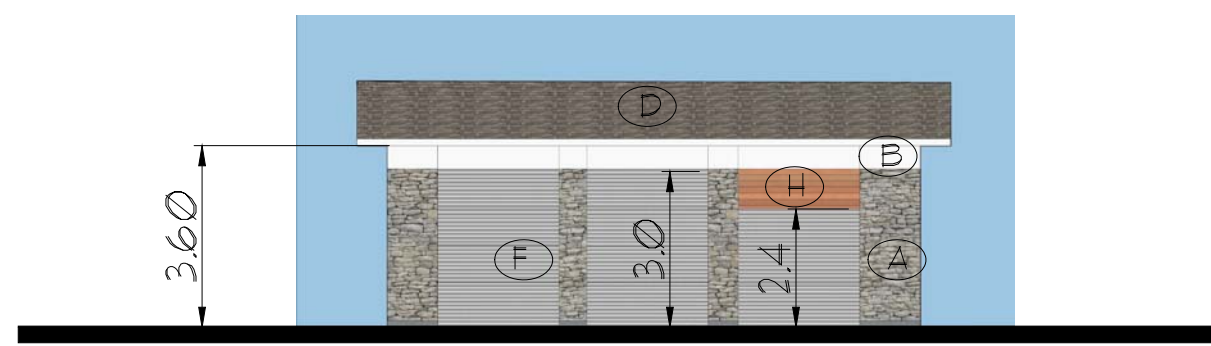

GARAGE FRONT ELEVATION  
SCALE 1:150

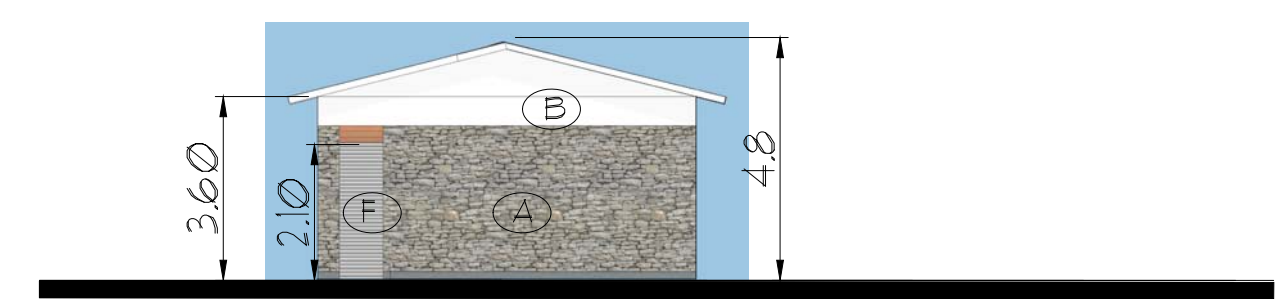

GARAGE SIDE ELEVATION  
SCALE 1:150

OTTAWA KOREAN COMMUNITY CHURCH  
3555 BORRISOKANE ROAD  
OTTAWA, ONTARIO

**Parker Architects Inc.**  
156 St. Paul Street  
St. Catharines, ON, L2R 3M2  
tel: 905-687-6681  
email: info@parkerarchitects.ca

SPA3.2

drawing	ELEVATIONS
drawn	DTP
checked	-
scale	1:150
NL 22 - 106	date JUNE 28 2023

File Number DOT-12-24-0063  
Plan Number #18188

COPYRIGHTED: This design is the exclusive property of the Architect and shall not be reproduced without the Architect's written permission. These drawings are to be read in conjunction with the structural, mechanical and electrical drawings, as well as the specifications. The drawing must not be scaled. All dimensions, data and levels will be verified before construction and allowed or omitted as appropriate to the Architect.