

NO DRAWING DIVISION SHALL BE VIEWED INDEPENDENTLY. CONTRACTOR AND ALL SUB CONTRACTORS TO REVIEW AND BE FAMILIAR WITH ENTIRE DRAWING SET.

Revisions


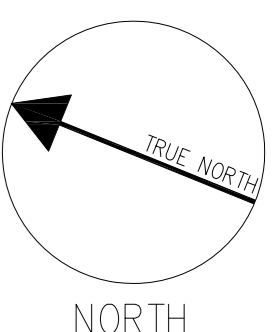
No.	For	Date
4	SITE PLAN APPROVAL	12/05/2024
3	SITE PLAN APPROVAL	09/24/2024
2	PHASE 2 PRE-CON SUBMISSION REVISOR FOR PHASE 3	06/13/2024
1	PRE-CON SUBMISSION	02/15/2024
To: (Version) For:		Date:

Issue Table

NOTE: CONTRACTOR SHALL CHECK AND VERIFY ALL DIMENSIONS AND CONTRACTOR SHALL REPORT ANY DISCREPANCIES TO THE ARCHITECT BEFORE PROCEEDING WITH WORK. DO NOT SCALE DRAWINGS. CONTRACTORS AND SUBCONTRACTORS SHALL USE THIS DRAWING IN CONJUNCTION WITH OTHER DISCIPLINARY ENGINEER DRAWINGS AND TENANT FIT-UP DRAWINGS.

THIS DRAWING SHALL NOT BE USED FOR CONSTRUCTION PURPOSE UNTIL ISSUED FOR CONSTRUCTION BY DESIGN PROFESSIONAL UNDER ISSUE COLUMN. CONTRACT DOCUMENTS ARE THE COPYRIGHT OF THE CONSULTANTS AND SHALL NOT BE USED OR REPRODUCED WITHOUT AUTHORIZATION BY THE CONSULTANTS.

ALL DRAWINGS ARE TO BE REVIEWED AS A FULL PACKAGE SET.

 <p>Seal: ONTARIO ASSOCIATION OF ARCHITECTS SAM M. ESPOSTO LICENCE 5726</p>	<p>North Arrow:</p>  <p>TRUE NORTH NORTH</p>
---	--

Architect:

SAM ESPOSTO ARCHITECT INC.

548 UPPER JAMES ST. HAMILTON, ON. L9C 2Y4
T. 905.383.7500 F. 905.383.5700

Applicant:

TSL - DAIRY LP
50 KING STREET EAST,
HAMILTON, ONTARIO L8N 1 A6

Project:

PROPOSED SELF-STORAGE BUILDINGS
1015-1045 DAIRY DRIVE, OTTAWA, ON.

Drawing Title:

**BUILDING B
FIRST FLOOR PLAN**


Drawn By:	MG	Scale:	AS NOTED
-----------	----	--------	----------

Checked By:	SE	Plot Date:	
-------------	----	------------	--

Project Date:	07.13.2023
---------------	------------

Project No:	23-104
-------------	--------

Drawing No:	A201	Sheet Version:	0
-------------	------	----------------	---

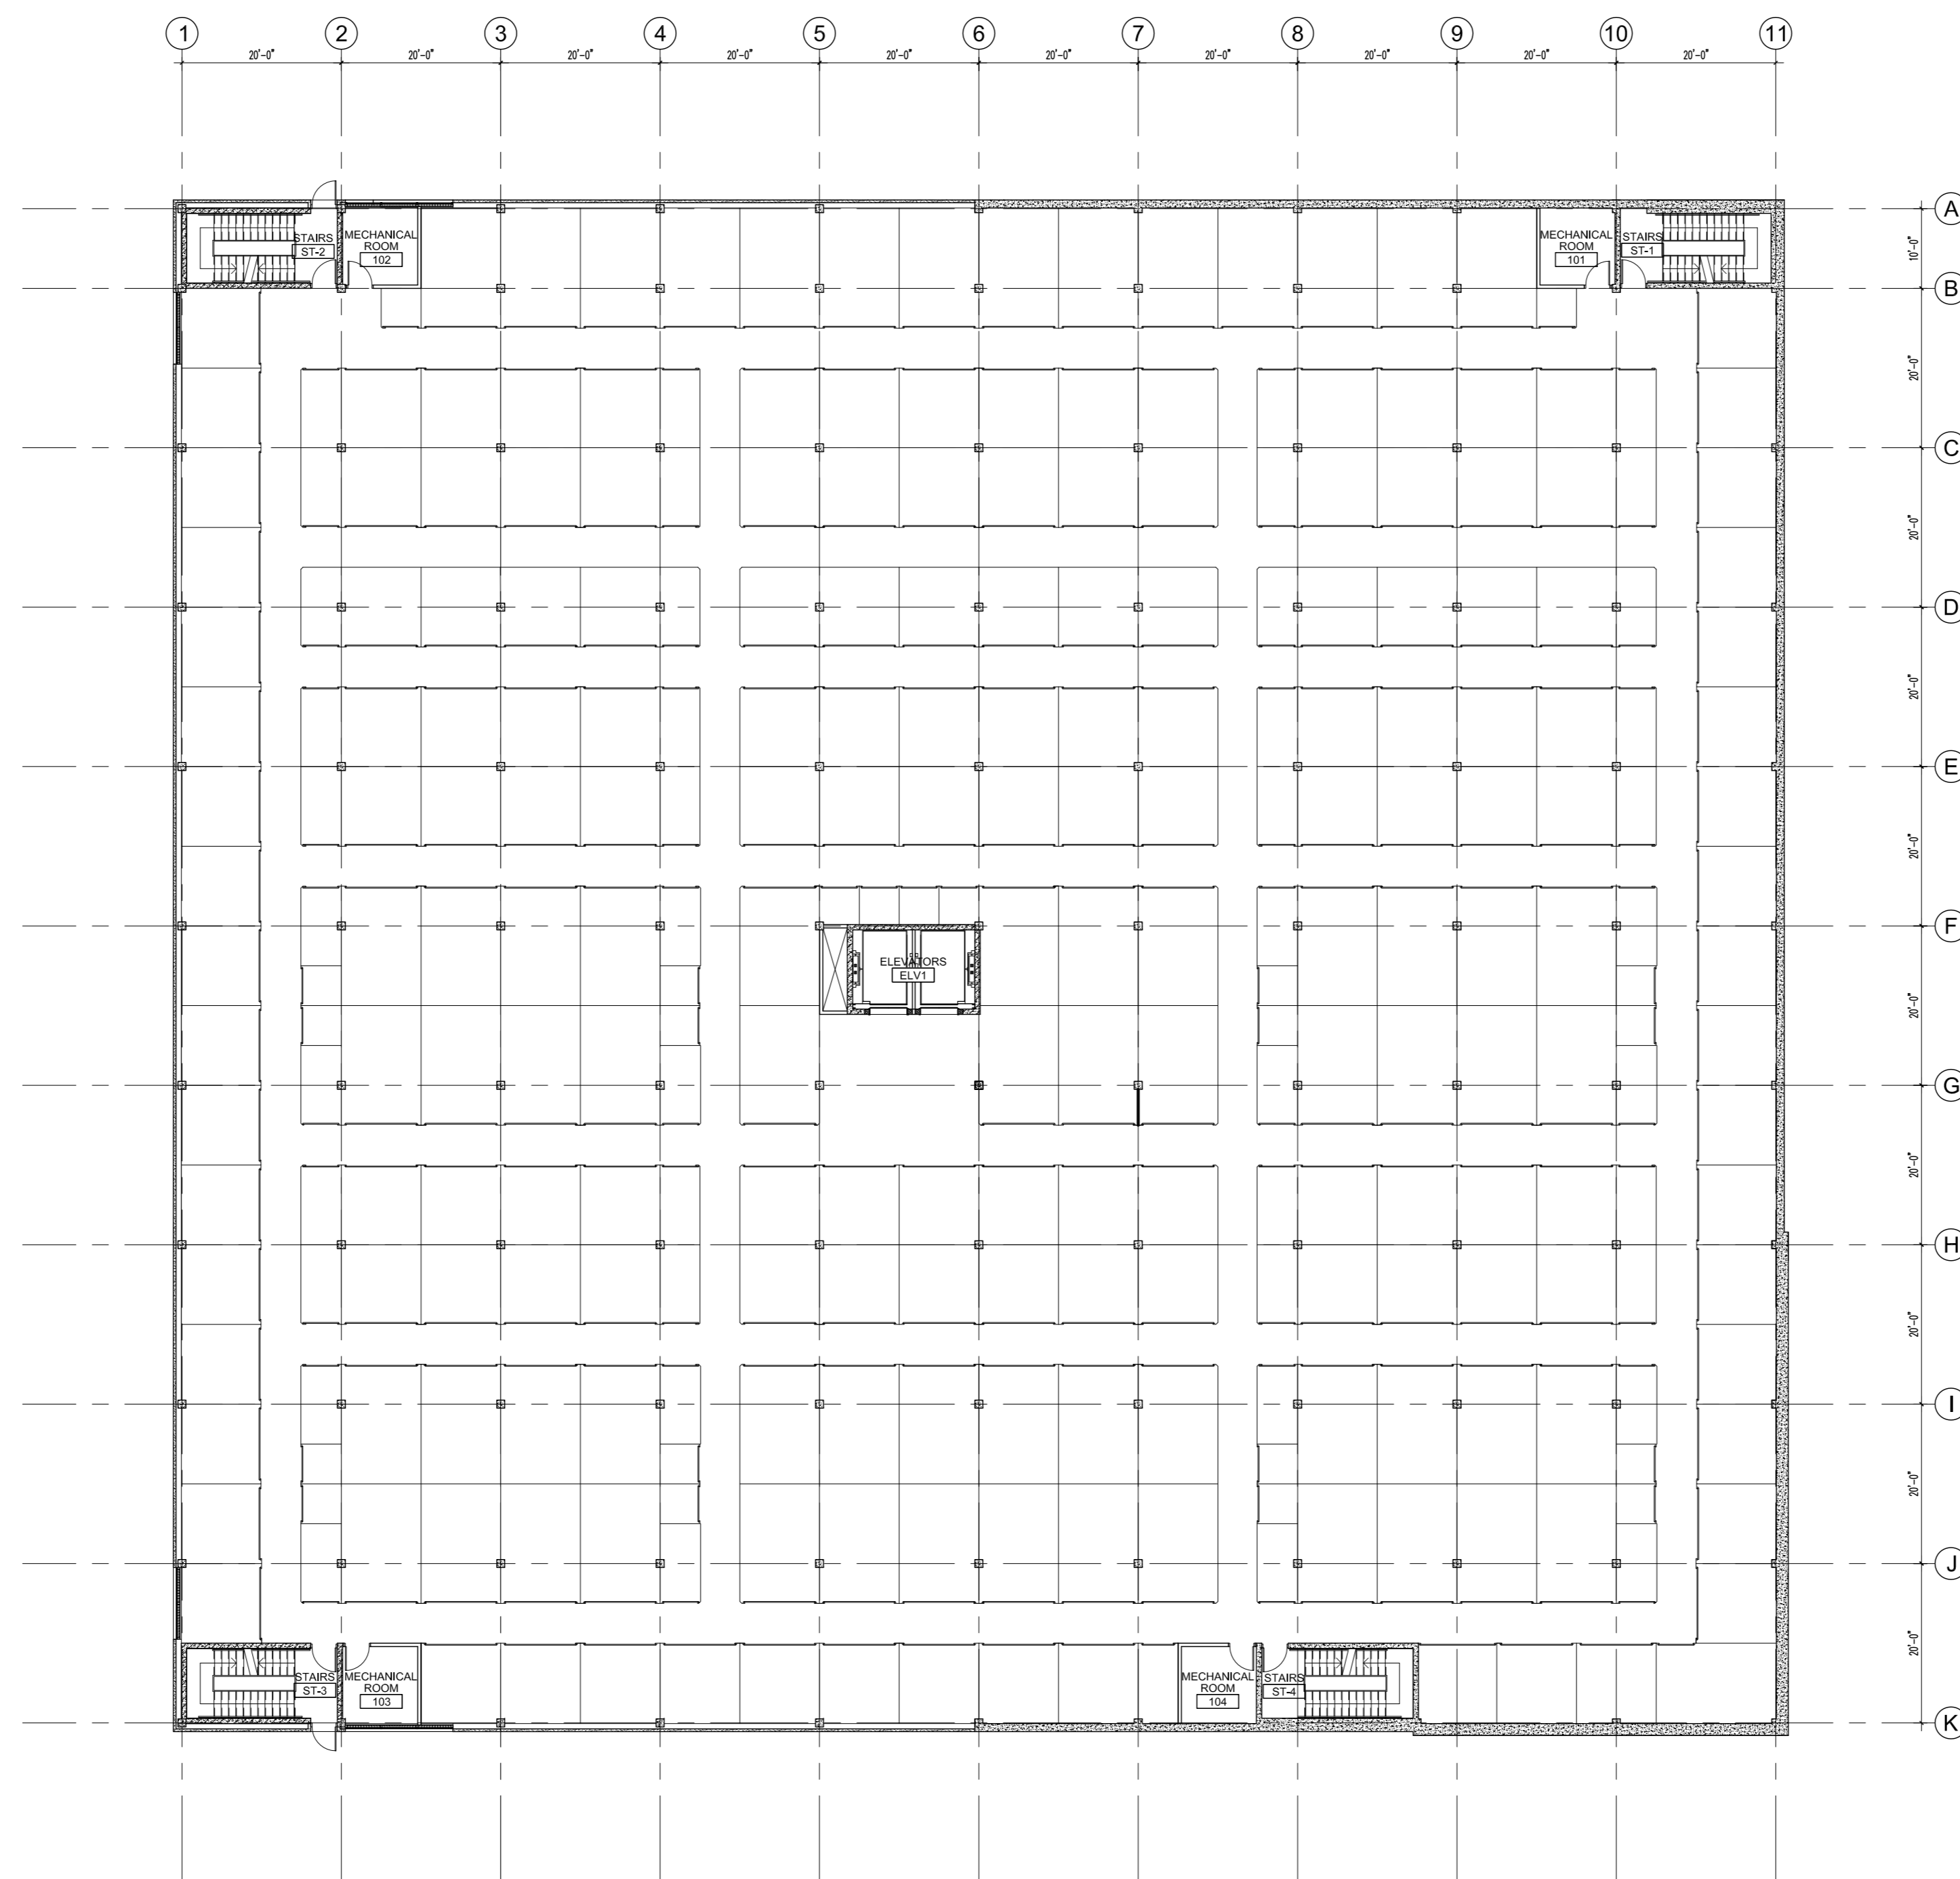

1 FIRST FLOOR PLAN
A201 SCALE: 1/16" = 1'-0"

NO DRAWING DIVISION SHALL BE VIEWED INDEPENDENTLY. CONTRACTOR AND ALL SUB CONTRACTORS TO REVIEW AND BE FAMILIAR WITH ENTIRE DRAWING SET.


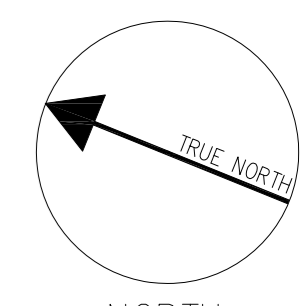
Revisions

No.	For	Date
4	SITE PLAN APPROVAL	12/05/2024
3	SITE PLAN APPROVAL	09/24/2024
2	PHASE 2 PRE-CON SUBMISSION	06/13/2024
1	REVISED FOR PHASE 3 PRE-CON SUBMISSION	02/15/2024

Issue Table

NOTE:
CONTRACTOR SHALL CHECK AND VERIFY ALL DIMENSIONS AND CONTRACTOR SHALL REPORT ANY DISCREPANCIES TO THE ARCHITECT BEFORE PROCEEDING WITH WORK. DO NOT SCALE DRAWINGS.
CONTRACTORS AND SUBCONTRACTORS SHALL USE THIS DRAWING IN CONJUNCTION WITH OTHER DISCIPLINARY ENGINEER DRAWINGS AND TENANT FIT-UP DRAWINGS.
THIS DRAWING SHALL NOT BE USED FOR CONSTRUCTION PURPOSES UNTIL ISSUED FOR CONSTRUCTION BY DESIGN PROFESSIONAL UNDER ISSUE COLUMN.
CONTRACT DOCUMENTS ARE THE COPYRIGHT OF THE CONSULTANTS AND SHALL NOT BE USED OR REPRODUCED WITHOUT AUTHORIZATION BY THE CONSULTANTS.

ALL DRAWINGS ARE TO BE REVIEWED AS A FULL PACKAGE SET.

Seal:  North Arrow: 

Architect: **SAM ESPOSTO ARCHITECT INC.**
548 UPPER JAMES ST. HAMILTON, ON. L9C 2Y4
T. 905.383.7500 F. 905.383.5700


Applicant: **TSL - DAIRY LP**
50 KING STREET EAST,
HAMILTON, ONTARIO L8N 1A6

Project: **PROPOSED SELF-STORAGE BUILDINGS**
1015-1045 DAIRY DRIVE, OTTAWA, ON.


Drawing Title: **BUILDING B ELEVATIONS**

Drawn By: **MG** Scale: **AS NOTED**
Checked By: **SE** Plot Date:
Project Date: **07.13.2023**
Project No: **23-104**


Drawing No: **A400** Sheet Version: **0**

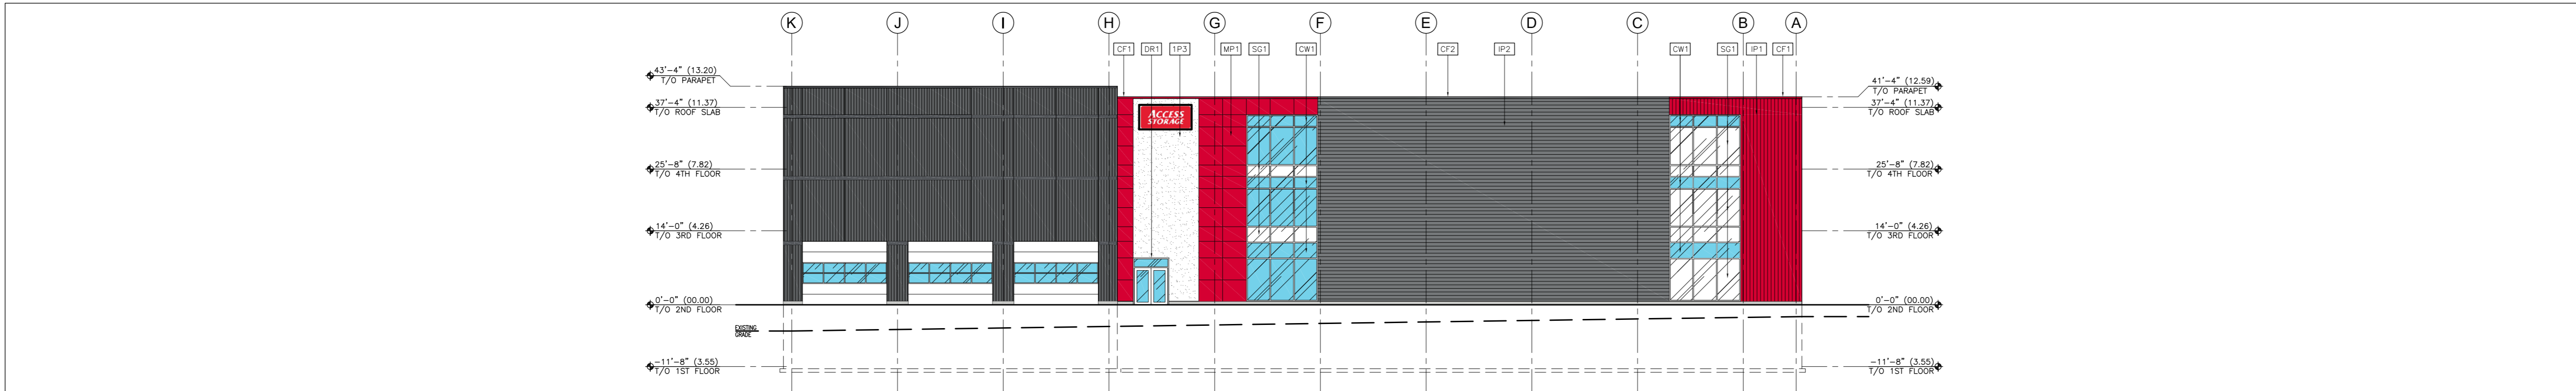


1 SOUTH ELEVATION
A400 SCALE: 1:200

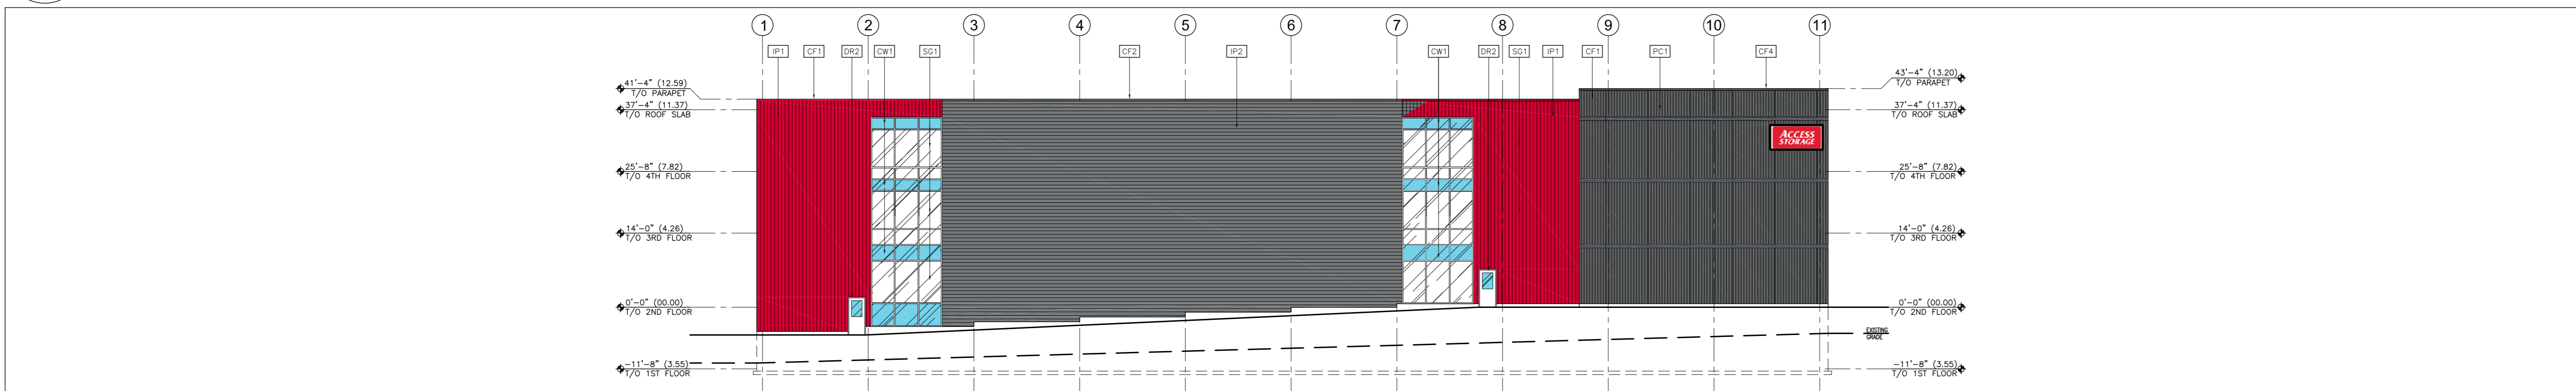

2 WEST ELEVATION
A400 SCALE: 1:200

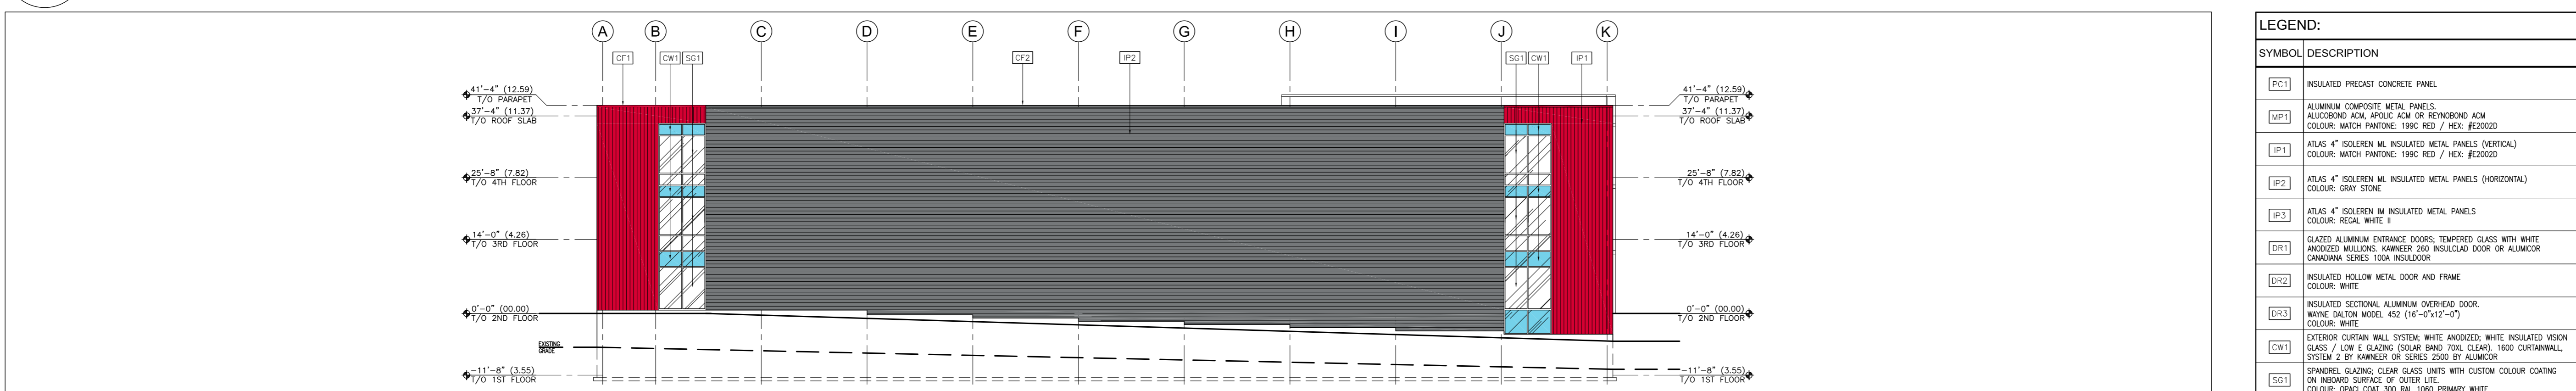

3 NORTH ELEVATION
A400 SCALE: 1:200

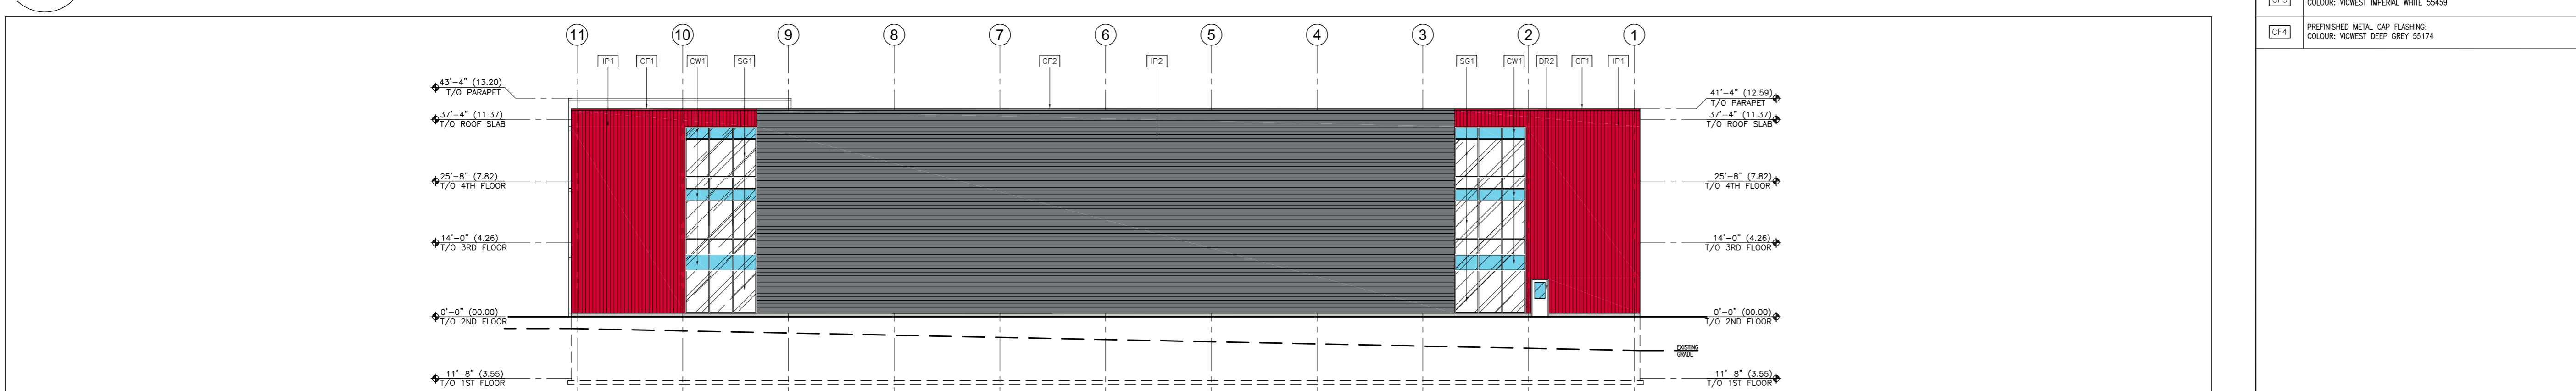

4 EAST ELEVATION
A400 SCALE: 1:200

LEGEND:

SYMBOL	DESCRIPTION
PC1	INSULATED PRECAST CONCRETE PANEL
MP1	ALUMINUM COMPOSITE METAL PANELS, ALUCOBOND ACM, APOCIC ACM OR REINFORCED ACM COLOUR: MATCH PANTONE: 199C RED / HEX: #E2002D
IP1	ATLAS 4\"/>

5 LEGEND
A400