

BICYCLE PARKING PROVIDED	
TYPE	COUNT
HORIZONTAL	20
HORIZONTAL STACKED	108
VERTICAL	11
<b>TOTAL PROVIDED</b>	<b>137</b>

SUITE AREAS (BY LEVEL)		
SUITE NUMBER	SUITE TYPE	AREA (m <sup>2</sup> )
<b>LEVEL 01</b>		
101	2 BEDROOM (BF)	970 m <sup>2</sup>
102	1 BEDROOM	414 m <sup>2</sup>
103	2 BEDROOM	839 m <sup>2</sup>
104	2 BEDROOM	756 m <sup>2</sup>
105	1 BEDROOM	747 m <sup>2</sup>
106	1 BEDROOM	747 m <sup>2</sup>
107	1 BEDROOM	506 m <sup>2</sup>
108	2 BEDROOM	839 m <sup>2</sup>
<b>LEVEL 02</b>		
201	2 BEDROOM (BF)	924 m <sup>2</sup>
202	1 BEDROOM (BF)	587 m <sup>2</sup>
203	1 BEDROOM	651 m <sup>2</sup>
204	STUDIO	494 m <sup>2</sup>
205	STUDIO	402 m <sup>2</sup>
206	STUDIO	402 m <sup>2</sup>
207	STUDIO	402 m <sup>2</sup>
208	STUDIO	402 m <sup>2</sup>
209	STUDIO	402 m <sup>2</sup>
210	2 BEDROOM	915 m <sup>2</sup>
211	1 BEDROOM	502 m <sup>2</sup>
212	1 BEDROOM	511 m <sup>2</sup>
213	1 BEDROOM	511 m <sup>2</sup>
214	1 BEDROOM	449 m <sup>2</sup>
215	1 BEDROOM	510 m <sup>2</sup>
216	STUDIO	295 m <sup>2</sup>
217	1 BEDROOM	489 m <sup>2</sup>
218	2 BEDROOM	837 m <sup>2</sup>
<b>LEVEL 03</b>		
301	2 BEDROOM	788 m <sup>2</sup>
302	2 BEDROOM (BF)	924 m <sup>2</sup>
303	1 BEDROOM	587 m <sup>2</sup>
304	1 BEDROOM	651 m <sup>2</sup>
305	STUDIO	494 m <sup>2</sup>
306	STUDIO	402 m <sup>2</sup>
307	STUDIO	402 m <sup>2</sup>
308	STUDIO	402 m <sup>2</sup>
309	STUDIO	402 m <sup>2</sup>
310	STUDIO	402 m <sup>2</sup>
311	2 BEDROOM	915 m <sup>2</sup>
312	1 BEDROOM	502 m <sup>2</sup>
313	1 BEDROOM	511 m <sup>2</sup>
314	1 BEDROOM	511 m <sup>2</sup>
315	1 BEDROOM	449 m <sup>2</sup>
316	1 BEDROOM	510 m <sup>2</sup>
317	STUDIO	295 m <sup>2</sup>
318	1 BEDROOM	489 m <sup>2</sup>
319	1 BEDROOM	617 m <sup>2</sup>
<b>LEVEL 04</b>		
401	1 BEDROOM	543 m <sup>2</sup>
402	1 BEDROOM	679 m <sup>2</sup>
403	STUDIO	295 m <sup>2</sup>
404	2 BEDROOM (BF)	920 m <sup>2</sup>
405	1 BEDROOM (BF)	590 m <sup>2</sup>
406	STUDIO	354 m <sup>2</sup>
407	STUDIO	344 m <sup>2</sup>
408	2 BEDROOM	625 m <sup>2</sup>
409	2 BEDROOM	703 m <sup>2</sup>
410	2 BEDROOM	704 m <sup>2</sup>
411	3 BEDROOM	958 m <sup>2</sup>
412	3 BEDROOM	927 m <sup>2</sup>
413	1 BEDROOM	470 m <sup>2</sup>
414	1 BEDROOM (BF)	607 m <sup>2</sup>
<b>LEVEL 05</b>		
501	1 BEDROOM	493 m <sup>2</sup>
502	1 BEDROOM	543 m <sup>2</sup>
503	2 BEDROOM	746 m <sup>2</sup>
504	2 BEDROOM (BF)	927 m <sup>2</sup>
505	1 BEDROOM (BF)	590 m <sup>2</sup>
506	STUDIO	354 m <sup>2</sup>
507	STUDIO	344 m <sup>2</sup>
508	2 BEDROOM	625 m <sup>2</sup>
509	2 BEDROOM	704 m <sup>2</sup>
510	2 BEDROOM	704 m <sup>2</sup>
511	2 BEDROOM	704 m <sup>2</sup>
512	1 BEDROOM	482 m <sup>2</sup>
513	2 BEDROOM	703 m <sup>2</sup>
514	1 BEDROOM	471 m <sup>2</sup>
515	1 BEDROOM (BF)	607 m <sup>2</sup>
<b>LEVEL 06</b>		
601	1 BEDROOM	601 m <sup>2</sup>
602	3 BEDROOM (BF)	1,383 m <sup>2</sup>
603	2 BEDROOM (BF)	927 m <sup>2</sup>
604	1 BEDROOM (BF)	590 m <sup>2</sup>
605	STUDIO	354 m <sup>2</sup>
606	STUDIO	344 m <sup>2</sup>
607	2 BEDROOM	625 m <sup>2</sup>
608	2 BEDROOM	704 m <sup>2</sup>
609	2 BEDROOM	704 m <sup>2</sup>
610	2 BEDROOM	705 m <sup>2</sup>
611	1 BEDROOM	482 m <sup>2</sup>
612	2 BEDROOM	703 m <sup>2</sup>
613	1 BEDROOM	471 m <sup>2</sup>
614	1 BEDROOM	607 m <sup>2</sup>
<b>LEVEL 07</b>		
701	1 BEDROOM	601 m <sup>2</sup>
702	3 BEDROOM (BF)	1,383 m <sup>2</sup>
703	2 BEDROOM	989 m <sup>2</sup>
704	STUDIO	344 m <sup>2</sup>
705	STUDIO	344 m <sup>2</sup>
706	2 BEDROOM	625 m <sup>2</sup>
707	2 BEDROOM	704 m <sup>2</sup>
708	2 BEDROOM	704 m <sup>2</sup>
709	3 BEDROOM	1,435 m <sup>2</sup>
710	1 BEDROOM	468 m <sup>2</sup>
711	1 BEDROOM (BF)	607 m <sup>2</sup>
<b>LEVEL 08</b>		
801	1 BEDROOM	601 m <sup>2</sup>
802	3 BEDROOM (BF)	1,383 m <sup>2</sup>
803	2 BEDROOM	989 m <sup>2</sup>
804	STUDIO	344 m <sup>2</sup>
805	STUDIO	344 m <sup>2</sup>
806	2 BEDROOM	625 m <sup>2</sup>
807	2 BEDROOM	704 m <sup>2</sup>
808	2 BEDROOM	704 m <sup>2</sup>
809	3 BEDROOM	1,435 m <sup>2</sup>
810	1 BEDROOM	468 m <sup>2</sup>
811	1 BEDROOM (BF)	607 m <sup>2</sup>
<b>LEVEL 09</b>		
901	1 BEDROOM	601 m <sup>2</sup>
902	3 BEDROOM (BF)	1,383 m <sup>2</sup>
903	2 BEDROOM	989 m <sup>2</sup>
904	STUDIO	344 m <sup>2</sup>
905	STUDIO	344 m <sup>2</sup>
906	2 BEDROOM	625 m <sup>2</sup>
907	2 BEDROOM	704 m <sup>2</sup>
908	2 BEDROOM	704 m <sup>2</sup>
909	3 BEDROOM	1,435 m <sup>2</sup>
910	1 BEDROOM	468 m <sup>2</sup>
911	1 BEDROOM (BF)	607 m <sup>2</sup>



owner | propriétaire




structural engineers | ingénieur structure



landscape architects | architectes paysagistes  
civil engineers | ingénieur civil



MEP engineers | ingénieur MEP

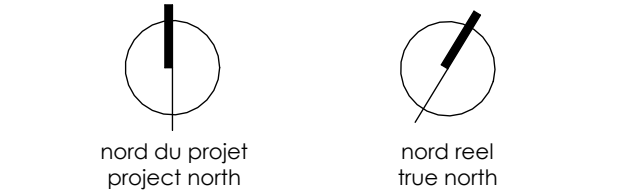

- 1. REVISION FOR SITE PLAN CONTROL - 2024-12-13
- 2. REVISION FOR SITE PLAN CONTROL - 2024-08-24
- 3. ISSUED FOR SITE PLAN CONTROL - 2024-05-28



architect | architecte



general notes | note générale

**THE EVERGREEN ON BLACKBURN**  
8 BLACKBURN AVE. OTTAWA, ON K1N 6P7

drawing title | titre du dessin

**FLOOR PLAN - LEVEL 01**

project number | numéro du projet: 2218  
drawn | dessiné: RM / CK / JH  
checked | vérifié: RM / AR  
date | date: MARCH 21, 2023  
scale | échelle: 1:100

drawing number | numéro du dessin

**A2-101**


#19193

**1 FLOOR PLAN - LEVEL 01**  
A2-101 1:100

D07-12-24-0132



Approved Plans / The Evergreen on Blackburn 2218, The Evergreen, 15, 2PA-04  
2024-12-13 13:25:58 PM

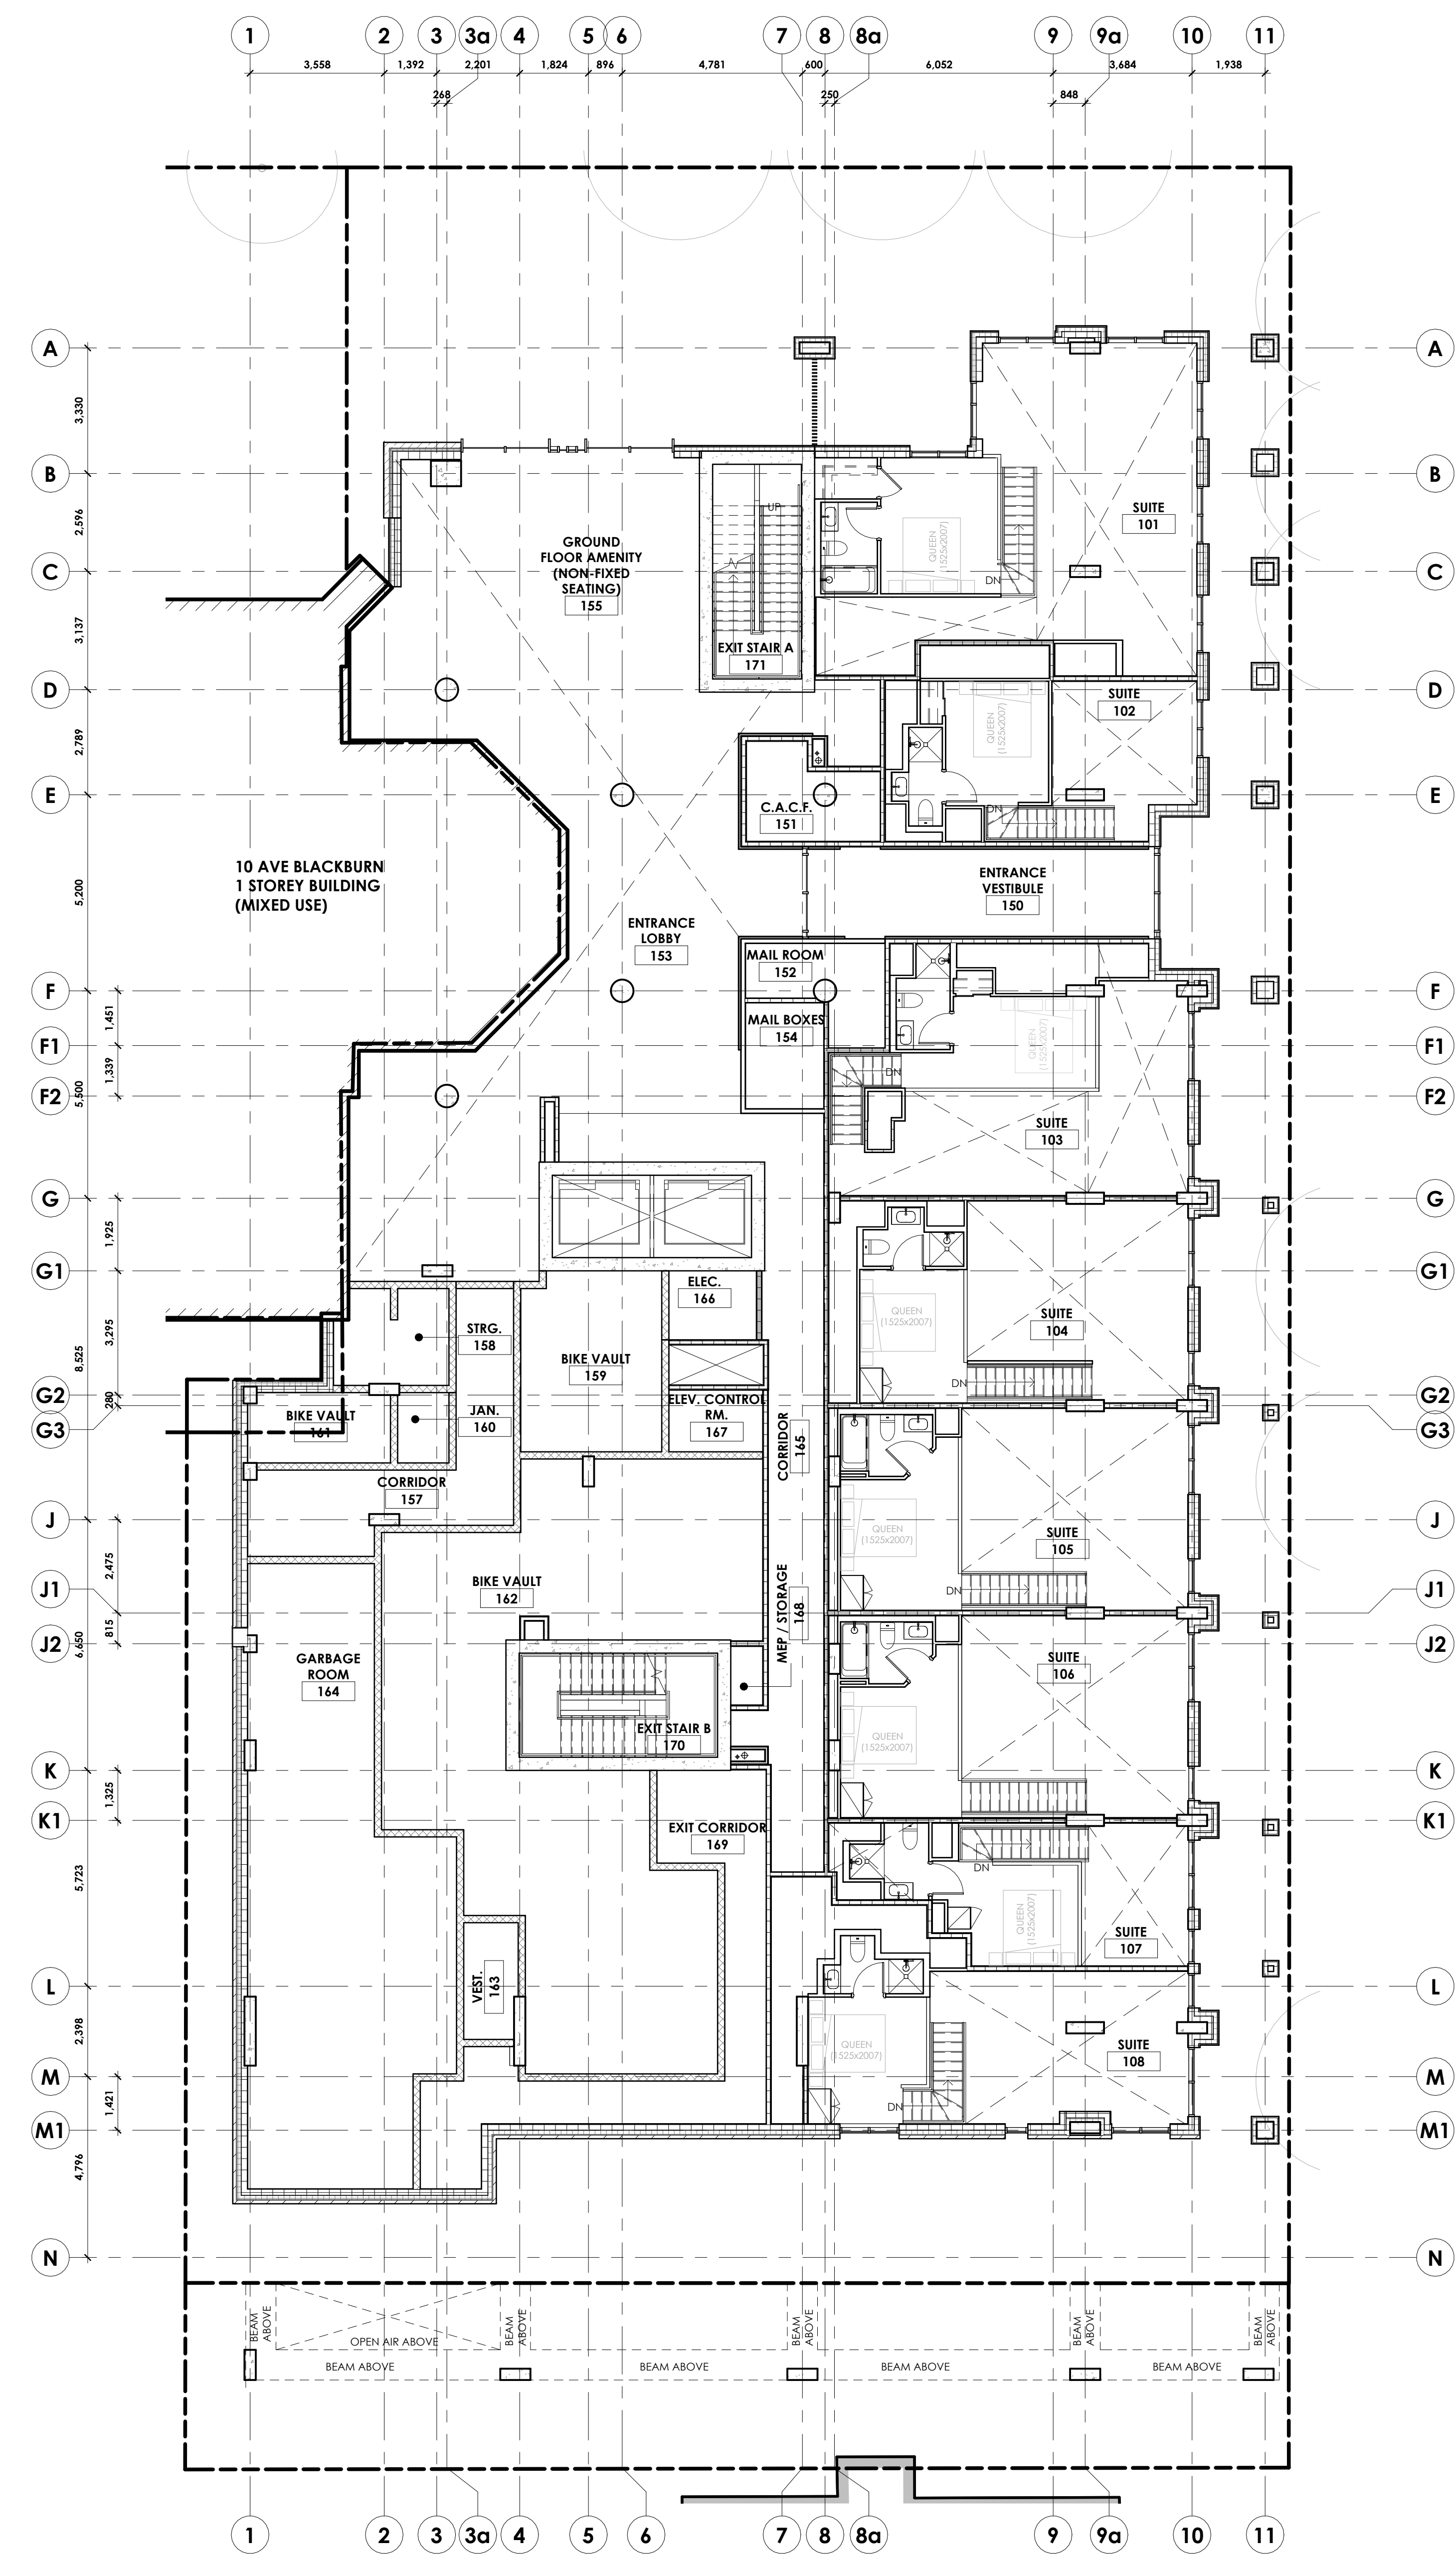

SUITE AREAS (BY LEVEL)		
SUITE NUMBER	SUITE TYPE	AREA (m <sup>2</sup> )
LEVEL 01		
101	2 BEDROOM (BF)	970 m <sup>2</sup>
102	1 BEDROOM	414 m <sup>2</sup>
103	2 BEDROOM	839 m <sup>2</sup>
104	2 BEDROOM	756 m <sup>2</sup>
105	1 BEDROOM	747 m <sup>2</sup>
106	1 BEDROOM	747 m <sup>2</sup>
107	1 BEDROOM	506 m <sup>2</sup>
108	2 BEDROOM	839 m <sup>2</sup>
LEVEL 02		
201	2 BEDROOM (BF)	924 m <sup>2</sup>
202	1 BEDROOM (BF)	587 m <sup>2</sup>
203	1 BEDROOM	651 m <sup>2</sup>
204	STUDIO	494 m <sup>2</sup>
205	STUDIO	402 m <sup>2</sup>
206	STUDIO	402 m <sup>2</sup>
207	STUDIO	402 m <sup>2</sup>
208	STUDIO	402 m <sup>2</sup>
209	STUDIO	402 m <sup>2</sup>
210	2 BEDROOM	915 m <sup>2</sup>
211	1 BEDROOM	502 m <sup>2</sup>
212	1 BEDROOM	511 m <sup>2</sup>
213	1 BEDROOM	511 m <sup>2</sup>
214	1 BEDROOM	449 m <sup>2</sup>
215	1 BEDROOM	510 m <sup>2</sup>
216	STUDIO	295 m <sup>2</sup>
217	1 BEDROOM	489 m <sup>2</sup>
218	2 BEDROOM	837 m <sup>2</sup>
LEVEL 03		
301	2 BEDROOM	788 m <sup>2</sup>
302	2 BEDROOM (BF)	924 m <sup>2</sup>
303	1 BEDROOM (BF)	587 m <sup>2</sup>
304	1 BEDROOM	651 m <sup>2</sup>
305	STUDIO	494 m <sup>2</sup>
306	STUDIO	402 m <sup>2</sup>
307	STUDIO	402 m <sup>2</sup>
308	STUDIO	402 m <sup>2</sup>
309	STUDIO	402 m <sup>2</sup>
310	STUDIO	402 m <sup>2</sup>
311	2 BEDROOM	915 m <sup>2</sup>
312	1 BEDROOM	502 m <sup>2</sup>
313	1 BEDROOM	511 m <sup>2</sup>
314	1 BEDROOM	511 m <sup>2</sup>
315	1 BEDROOM	449 m <sup>2</sup>
316	1 BEDROOM	510 m <sup>2</sup>
317	STUDIO	295 m <sup>2</sup>
318	1 BEDROOM	489 m <sup>2</sup>
319	1 BEDROOM	617 m <sup>2</sup>
LEVEL 04		
401	1 BEDROOM	543 m <sup>2</sup>
402	1 BEDROOM	679 m <sup>2</sup>
403	STUDIO	295 m <sup>2</sup>
404	2 BEDROOM (BF)	920 m <sup>2</sup>
405	1 BEDROOM (BF)	590 m <sup>2</sup>
406	STUDIO	354 m <sup>2</sup>
407	STUDIO	344 m <sup>2</sup>
408	2 BEDROOM	625 m <sup>2</sup>
409	2 BEDROOM	704 m <sup>2</sup>
410	2 BEDROOM	704 m <sup>2</sup>
411	3 BEDROOM	958 m <sup>2</sup>
412	3 BEDROOM	927 m <sup>2</sup>
413	1 BEDROOM	470 m <sup>2</sup>
414	1 BEDROOM (BF)	607 m <sup>2</sup>
LEVEL 05		
501	1 BEDROOM	493 m <sup>2</sup>
502	1 BEDROOM	545 m <sup>2</sup>
503	2 BEDROOM	746 m <sup>2</sup>
504	2 BEDROOM (BF)	927 m <sup>2</sup>
505	1 BEDROOM (BF)	590 m <sup>2</sup>
506	STUDIO	354 m <sup>2</sup>
507	STUDIO	344 m <sup>2</sup>
508	2 BEDROOM	625 m <sup>2</sup>
509	2 BEDROOM	704 m <sup>2</sup>
510	2 BEDROOM	704 m <sup>2</sup>
511	2 BEDROOM	704 m <sup>2</sup>
512	1 BEDROOM	482 m <sup>2</sup>
513	2 BEDROOM	703 m <sup>2</sup>
514	1 BEDROOM	471 m <sup>2</sup>
515	1 BEDROOM (BF)	607 m <sup>2</sup>
LEVEL 06		
601	1 BEDROOM	601 m <sup>2</sup>
602	3 BEDROOM (BF)	1,383 m <sup>2</sup>
603	2 BEDROOM (BF)	927 m <sup>2</sup>
604	1 BEDROOM (BF)	590 m <sup>2</sup>
605	STUDIO	354 m <sup>2</sup>
606	STUDIO	344 m <sup>2</sup>
607	2 BEDROOM	625 m <sup>2</sup>
608	2 BEDROOM	704 m <sup>2</sup>
609	2 BEDROOM	704 m <sup>2</sup>
610	2 BEDROOM	705 m <sup>2</sup>
611	1 BEDROOM	482 m <sup>2</sup>
612	2 BEDROOM	703 m <sup>2</sup>
613	1 BEDROOM	471 m <sup>2</sup>
614	1 BEDROOM	607 m <sup>2</sup>
LEVEL 07		
701	1 BEDROOM	601 m <sup>2</sup>
702	3 BEDROOM (BF)	1,383 m <sup>2</sup>
703	2 BEDROOM	989 m <sup>2</sup>
704	STUDIO	344 m <sup>2</sup>
705	STUDIO	344 m <sup>2</sup>
706	2 BEDROOM	625 m <sup>2</sup>
707	2 BEDROOM	704 m <sup>2</sup>
708	2 BEDROOM	704 m <sup>2</sup>
709	3 BEDROOM	1,435 m <sup>2</sup>
710	1 BEDROOM	468 m <sup>2</sup>
711	1 BEDROOM (BF)	607 m <sup>2</sup>
LEVEL 08		
801	1 BEDROOM	601 m <sup>2</sup>
802	3 BEDROOM (BF)	1,383 m <sup>2</sup>
803	2 BEDROOM (BF)	989 m <sup>2</sup>
804	STUDIO	344 m <sup>2</sup>
805	STUDIO	344 m <sup>2</sup>
806	2 BEDROOM	625 m <sup>2</sup>
807	2 BEDROOM	704 m <sup>2</sup>
808	2 BEDROOM	704 m <sup>2</sup>
809	3 BEDROOM	1,435 m <sup>2</sup>
810	1 BEDROOM	468 m <sup>2</sup>
811	1 BEDROOM (BF)	607 m <sup>2</sup>
LEVEL 09		
901	1 BEDROOM	601 m <sup>2</sup>
902	3 BEDROOM (BF)	1,383 m <sup>2</sup>
903	2 BEDROOM (BF)	989 m <sup>2</sup>
904	STUDIO	344 m <sup>2</sup>
905	STUDIO	344 m <sup>2</sup>
906	2 BEDROOM	625 m <sup>2</sup>
907	2 BEDROOM	704 m <sup>2</sup>
908	2 BEDROOM	704 m <sup>2</sup>
909	3 BEDROOM	1,435 m <sup>2</sup>
910	1 BEDROOM	468 m <sup>2</sup>
911	1 BEDROOM (BF)	607 m <sup>2</sup>



owner | propriétaire



structural engineers | ingénieur structure




landscape architects | architectes paysagistes

civil engineers | ingénieur civil



MEP engineers | ingénieur MEP

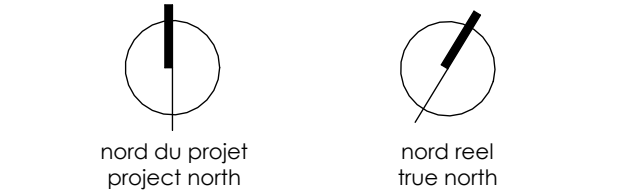

stamp | timbre



architect | architecte



general notes | note générale

1. CONTRACTOR SHALL CHECK AND VERIFY ALL DIMENSIONS AND  
2. REVISIONS FOR SITE PLAN CONTROL... 2024-12-13  
3. REVISIONS FOR SITE PLAN CONTROL... 2024-08-24  
4. ISSUED FOR CONSTRUCTION (AS SHOWN BY THE ARCHITECT)  
PRE-CONSULTATION... 2024-05-28

project title

**THE EVERGREEN ON BLACKBURN**  
8 BLACKBURN AVE. OTTAWA, ON K1N 6P7

drawing title | titre du dessin  
**FLOOR PLAN - LEVEL 01 MEZZANINE**

project number | numéro du projet 2218  
drawn | dessiné RM / CK / JH  
checked | vérifié RM / AR  
date | date MARCH 21, 2023  
scale | échelle 1 : 100


drawing number | numéro du dessin

**A2-101b**

#19193

D07-12-24-0132




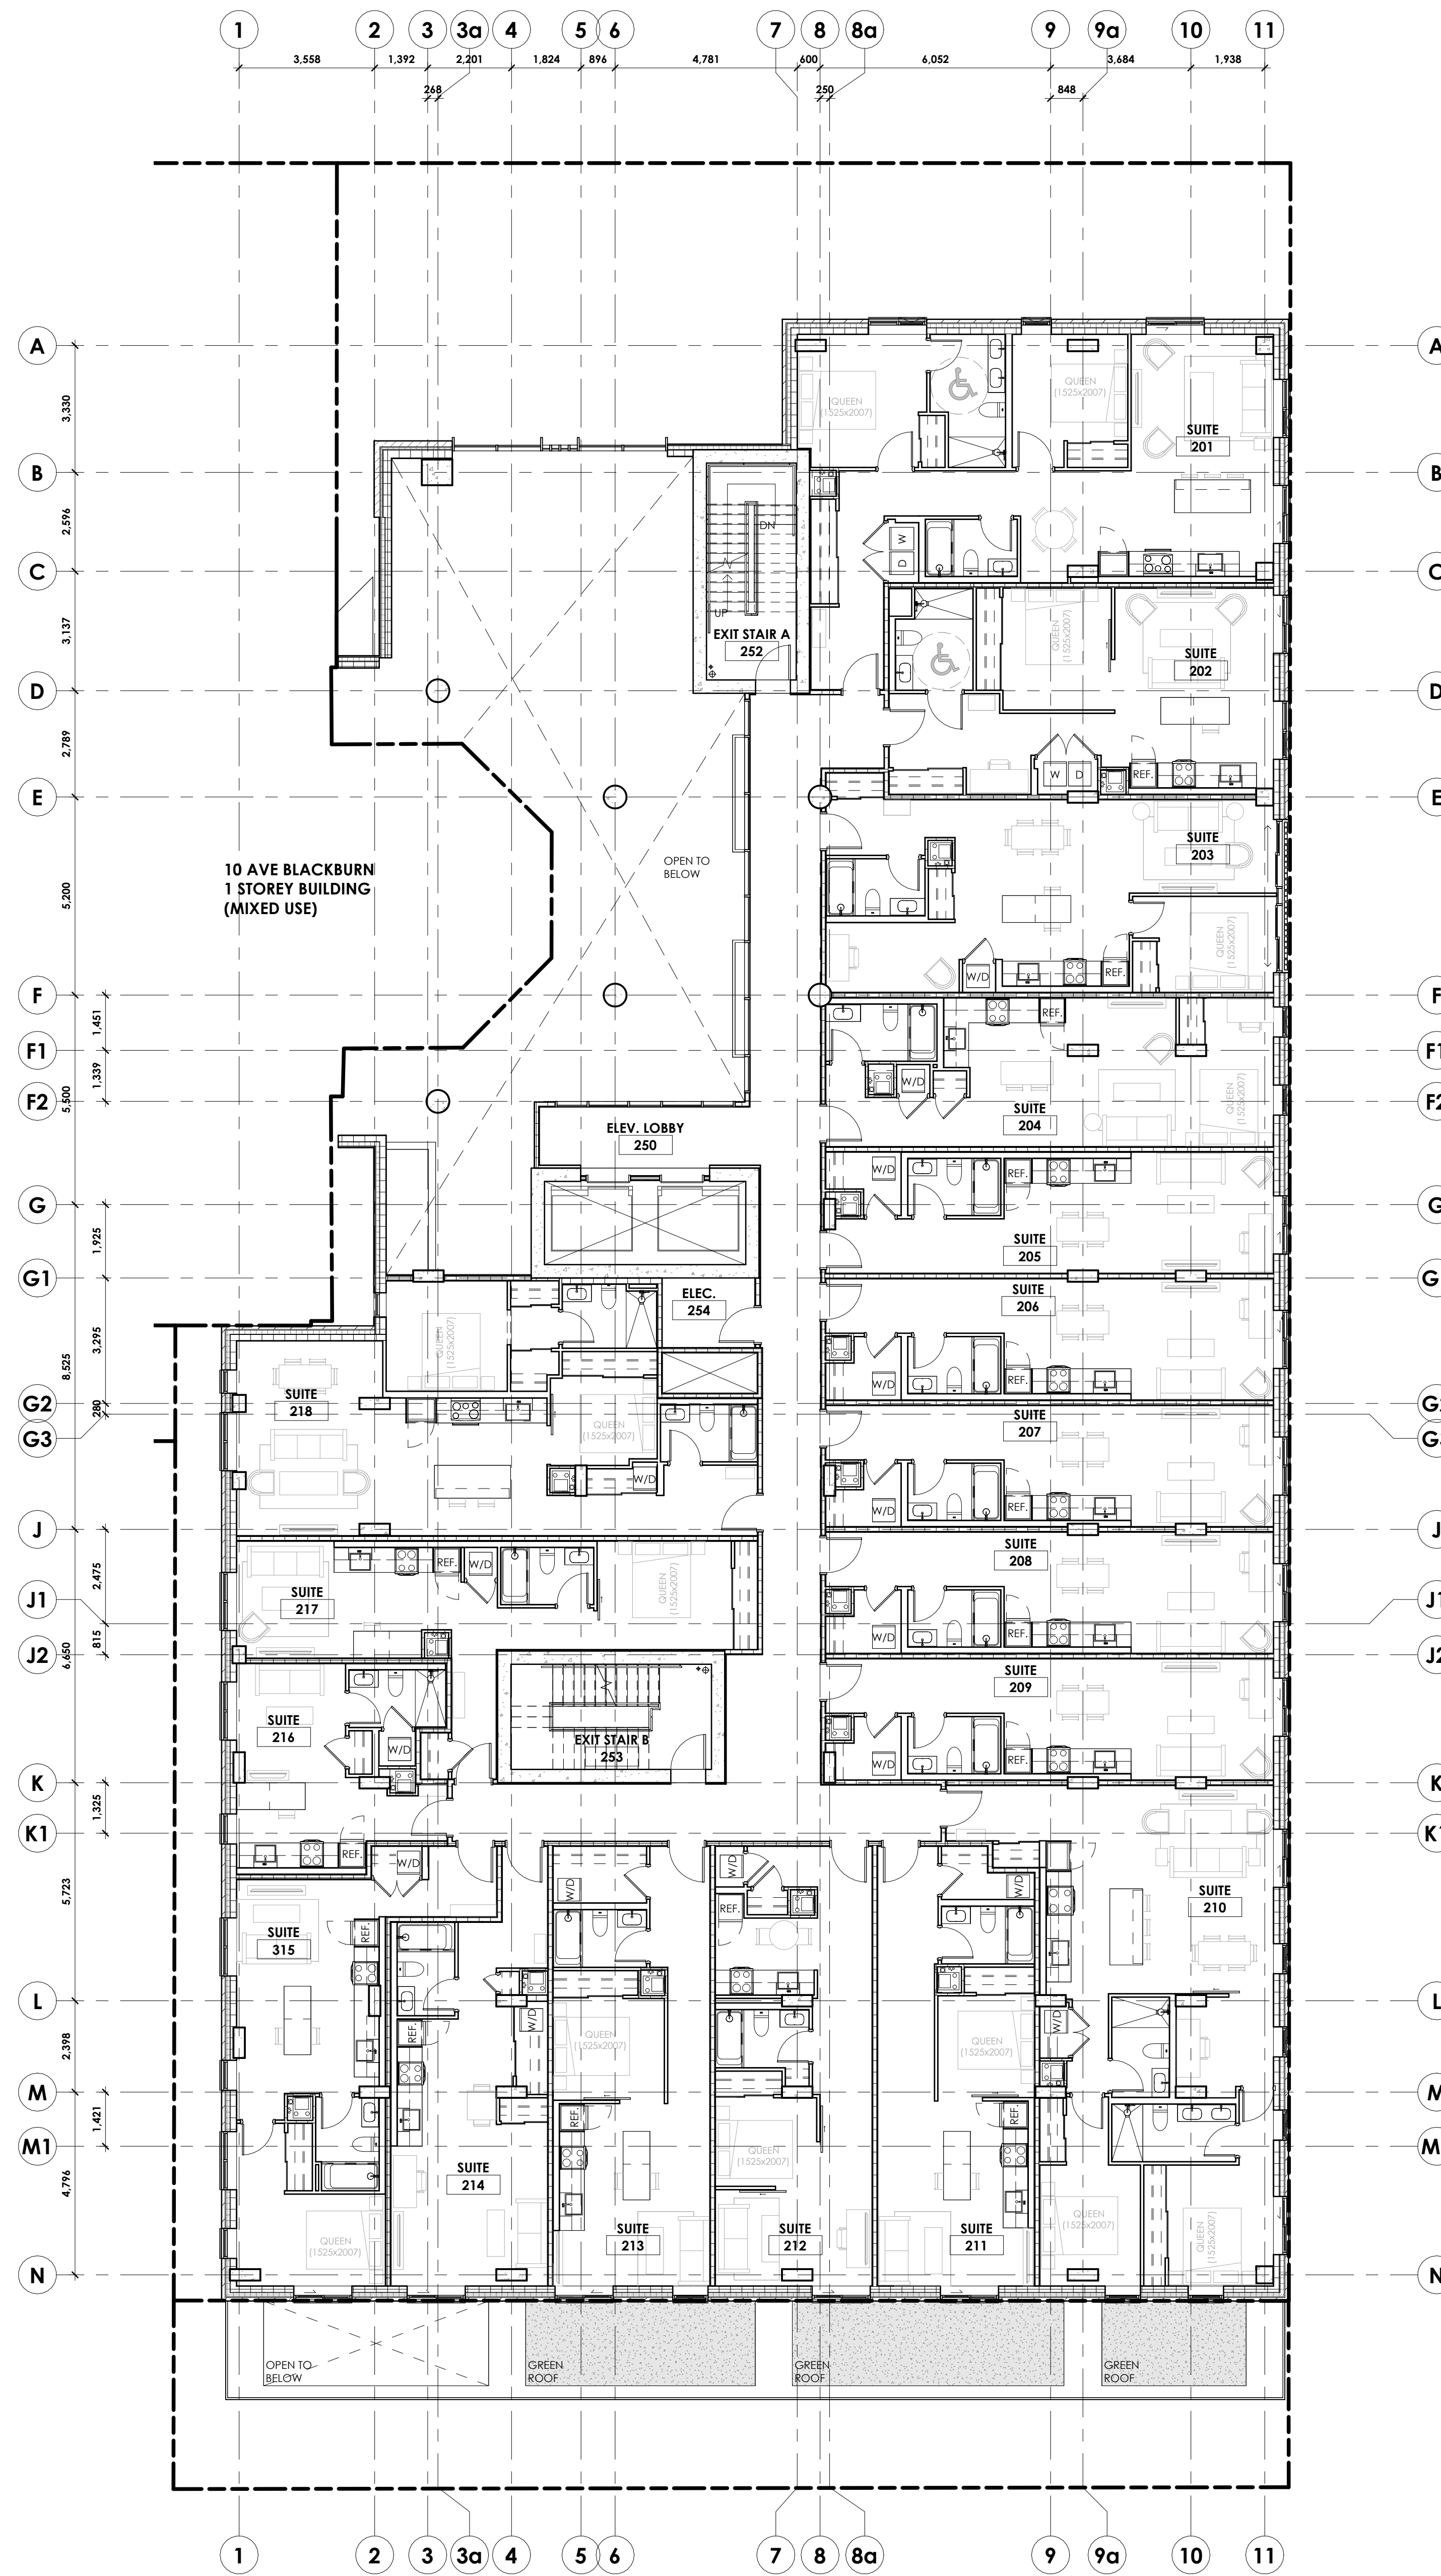

SUITE AREAS (BY LEVEL)		
SUITE NUMBER	SUITE TYPE	AREA (m <sup>2</sup> )
<b>LEVEL 01</b>		
101	2 BEDROOM (BF)	970 m <sup>2</sup>
102	1 BEDROOM	414 m <sup>2</sup>
103	2 BEDROOM	839 m <sup>2</sup>
104	2 BEDROOM	756 m <sup>2</sup>
105	1 BEDROOM	747 m <sup>2</sup>
106	1 BEDROOM	747 m <sup>2</sup>
107	1 BEDROOM	506 m <sup>2</sup>
108	2 BEDROOM	839 m <sup>2</sup>
<b>LEVEL 02</b>		
201	2 BEDROOM (BF)	924 m <sup>2</sup>
202	1 BEDROOM (BF)	587 m <sup>2</sup>
203	1 BEDROOM	651 m <sup>2</sup>
204	STUDIO	494 m <sup>2</sup>
205	STUDIO	402 m <sup>2</sup>
206	STUDIO	402 m <sup>2</sup>
207	STUDIO	402 m <sup>2</sup>
208	STUDIO	402 m <sup>2</sup>
209	STUDIO	402 m <sup>2</sup>
210	2 BEDROOM	915 m <sup>2</sup>
211	1 BEDROOM	502 m <sup>2</sup>
212	1 BEDROOM	511 m <sup>2</sup>
213	1 BEDROOM	511 m <sup>2</sup>
214	1 BEDROOM	449 m <sup>2</sup>
215	1 BEDROOM	510 m <sup>2</sup>
216	STUDIO	295 m <sup>2</sup>
217	1 BEDROOM	489 m <sup>2</sup>
218	2 BEDROOM	837 m <sup>2</sup>
<b>LEVEL 03</b>		
301	2 BEDROOM	788 m <sup>2</sup>
302	2 BEDROOM (BF)	924 m <sup>2</sup>
303	1 BEDROOM (BF)	587 m <sup>2</sup>
304	1 BEDROOM	651 m <sup>2</sup>
305	STUDIO	494 m <sup>2</sup>
306	STUDIO	402 m <sup>2</sup>
307	STUDIO	402 m <sup>2</sup>
308	STUDIO	402 m <sup>2</sup>
309	STUDIO	402 m <sup>2</sup>
310	STUDIO	402 m <sup>2</sup>
311	2 BEDROOM	915 m <sup>2</sup>
312	1 BEDROOM	502 m <sup>2</sup>
313	1 BEDROOM	511 m <sup>2</sup>
314	1 BEDROOM	511 m <sup>2</sup>
315	1 BEDROOM	449 m <sup>2</sup>
316	1 BEDROOM	510 m <sup>2</sup>
317	STUDIO	295 m <sup>2</sup>
318	1 BEDROOM	489 m <sup>2</sup>
319	1 BEDROOM	617 m <sup>2</sup>
<b>LEVEL 04</b>		
401	1 BEDROOM	543 m <sup>2</sup>
402	1 BEDROOM	679 m <sup>2</sup>
403	STUDIO	295 m <sup>2</sup>
404	2 BEDROOM (BF)	928 m <sup>2</sup>
405	1 BEDROOM (BF)	590 m <sup>2</sup>
406	STUDIO	354 m <sup>2</sup>
407	STUDIO	344 m <sup>2</sup>
408	2 BEDROOM	625 m <sup>2</sup>
409	2 BEDROOM	703 m <sup>2</sup>
410	2 BEDROOM	704 m <sup>2</sup>
411	3 BEDROOM	958 m <sup>2</sup>
412	3 BEDROOM	927 m <sup>2</sup>
413	1 BEDROOM	470 m <sup>2</sup>
414	1 BEDROOM (BF)	607 m <sup>2</sup>
<b>LEVEL 05</b>		
501	1 BEDROOM	493 m <sup>2</sup>
502	1 BEDROOM	545 m <sup>2</sup>
503	2 BEDROOM	746 m <sup>2</sup>
504	2 BEDROOM (BF)	927 m <sup>2</sup>
505	1 BEDROOM (BF)	590 m <sup>2</sup>
506	STUDIO	354 m <sup>2</sup>
507	STUDIO	344 m <sup>2</sup>
508	2 BEDROOM	625 m <sup>2</sup>
509	2 BEDROOM	704 m <sup>2</sup>
510	2 BEDROOM	704 m <sup>2</sup>
511	2 BEDROOM	704 m <sup>2</sup>
512	1 BEDROOM	482 m <sup>2</sup>
513	2 BEDROOM	703 m <sup>2</sup>
514	1 BEDROOM	471 m <sup>2</sup>
515	1 BEDROOM (BF)	607 m <sup>2</sup>
<b>LEVEL 06</b>		
601	1 BEDROOM	601 m <sup>2</sup>
602	3 BEDROOM (BF)	1,383 m <sup>2</sup>
603	2 BEDROOM (BF)	927 m <sup>2</sup>
604	1 BEDROOM (BF)	590 m <sup>2</sup>
605	STUDIO	354 m <sup>2</sup>
606	STUDIO	344 m <sup>2</sup>
607	2 BEDROOM	625 m <sup>2</sup>
608	2 BEDROOM	704 m <sup>2</sup>
609	2 BEDROOM	704 m <sup>2</sup>
610	2 BEDROOM	705 m <sup>2</sup>
611	1 BEDROOM	482 m <sup>2</sup>
612	2 BEDROOM	703 m <sup>2</sup>
613	1 BEDROOM	471 m <sup>2</sup>
614	1 BEDROOM	607 m <sup>2</sup>
<b>LEVEL 07</b>		
701	1 BEDROOM	601 m <sup>2</sup>
702	3 BEDROOM (BF)	1,383 m <sup>2</sup>
703	2 BEDROOM	989 m <sup>2</sup>
704	STUDIO	344 m <sup>2</sup>
705	STUDIO	344 m <sup>2</sup>
706	2 BEDROOM	625 m <sup>2</sup>
707	2 BEDROOM	704 m <sup>2</sup>
708	2 BEDROOM	704 m <sup>2</sup>
709	3 BEDROOM	1,435 m <sup>2</sup>
710	1 BEDROOM	468 m <sup>2</sup>
711	1 BEDROOM (BF)	607 m <sup>2</sup>
<b>LEVEL 08</b>		
801	1 BEDROOM	601 m <sup>2</sup>
802	3 BEDROOM (BF)	1,383 m <sup>2</sup>
803	2 BEDROOM	989 m <sup>2</sup>
804	STUDIO	344 m <sup>2</sup>
805	STUDIO	344 m <sup>2</sup>
806	2 BEDROOM	625 m <sup>2</sup>
807	2 BEDROOM	704 m <sup>2</sup>
808	2 BEDROOM	704 m <sup>2</sup>
809	3 BEDROOM	1,435 m <sup>2</sup>
810	1 BEDROOM	468 m <sup>2</sup>
811	1 BEDROOM (BF)	607 m <sup>2</sup>
<b>LEVEL 09</b>		
901	1 BEDROOM	601 m <sup>2</sup>
902	3 BEDROOM (BF)	1,383 m <sup>2</sup>
903	2 BEDROOM	989 m <sup>2</sup>
904	STUDIO	344 m <sup>2</sup>
905	STUDIO	344 m <sup>2</sup>
906	2 BEDROOM	625 m <sup>2</sup>
907	2 BEDROOM	704 m <sup>2</sup>
908	2 BEDROOM	704 m <sup>2</sup>
909	3 BEDROOM	1,435 m <sup>2</sup>
910	1 BEDROOM	468 m <sup>2</sup>
911	1 BEDROOM (BF)	607 m <sup>2</sup>



Approved Plans / The Evergreen on Blackburn 0212, The Evergreen, 15, 15A et  
 2024-12-13 2:25:48 PM

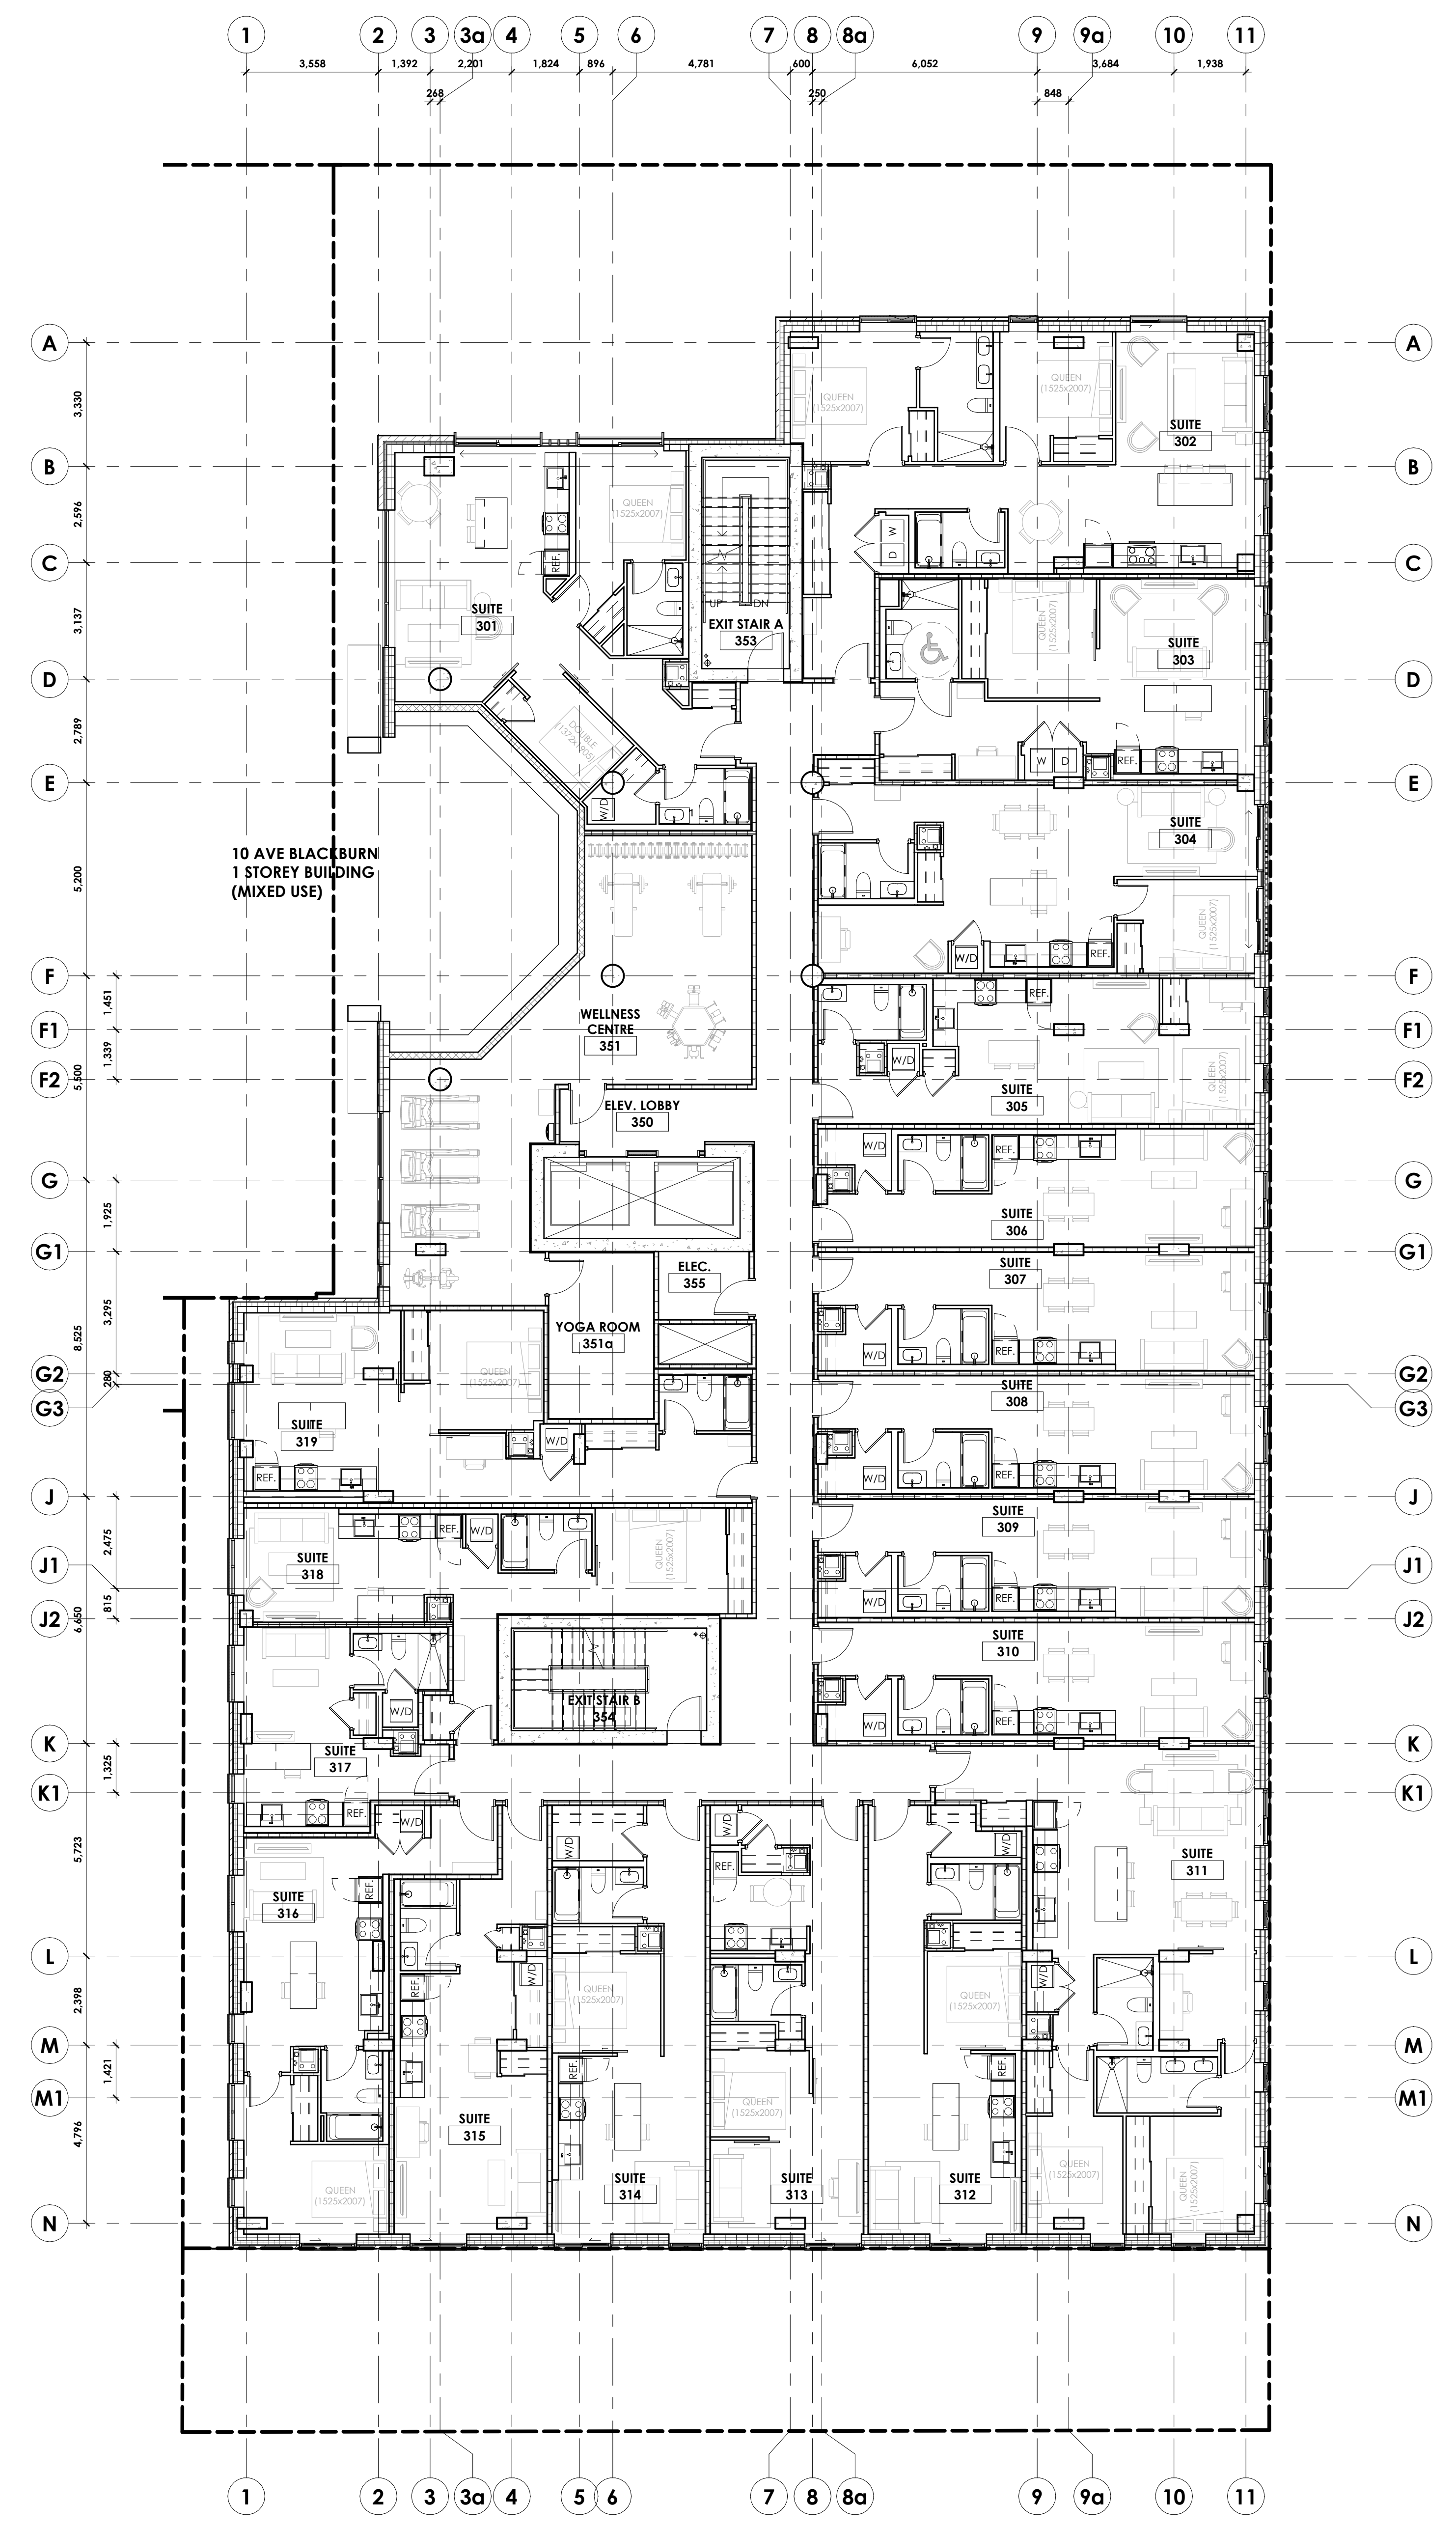

SUITE AREAS (BY LEVEL)		
SUITE NUMBER	SUITE TYPE	AREA (m <sup>2</sup> )
<b>LEVEL 01</b>		
101	2 BEDROOM (BF)	970 m <sup>2</sup>
102	1 BEDROOM	414 m <sup>2</sup>
103	2 BEDROOM	839 m <sup>2</sup>
104	2 BEDROOM	756 m <sup>2</sup>
105	1 BEDROOM	747 m <sup>2</sup>
106	1 BEDROOM	747 m <sup>2</sup>
107	1 BEDROOM	506 m <sup>2</sup>
108	2 BEDROOM	839 m <sup>2</sup>
<b>LEVEL 02</b>		
201	2 BEDROOM (BF)	924 m <sup>2</sup>
202	1 BEDROOM (BF)	587 m <sup>2</sup>
203	1 BEDROOM	651 m <sup>2</sup>
204	STUDIO	494 m <sup>2</sup>
205	STUDIO	402 m <sup>2</sup>
206	STUDIO	402 m <sup>2</sup>
207	STUDIO	402 m <sup>2</sup>
208	STUDIO	402 m <sup>2</sup>
209	STUDIO	402 m <sup>2</sup>
210	2 BEDROOM	915 m <sup>2</sup>
211	1 BEDROOM	502 m <sup>2</sup>
212	1 BEDROOM	511 m <sup>2</sup>
213	1 BEDROOM	511 m <sup>2</sup>
214	1 BEDROOM	449 m <sup>2</sup>
215	1 BEDROOM	510 m <sup>2</sup>
216	STUDIO	295 m <sup>2</sup>
217	1 BEDROOM	489 m <sup>2</sup>
218	2 BEDROOM	837 m <sup>2</sup>
<b>LEVEL 03</b>		
301	2 BEDROOM	788 m <sup>2</sup>
302	2 BEDROOM (BF)	924 m <sup>2</sup>
303	1 BEDROOM (BF)	587 m <sup>2</sup>
304	1 BEDROOM	651 m <sup>2</sup>
305	STUDIO	494 m <sup>2</sup>
306	STUDIO	402 m <sup>2</sup>
307	STUDIO	402 m <sup>2</sup>
308	STUDIO	402 m <sup>2</sup>
309	STUDIO	402 m <sup>2</sup>
310	STUDIO	402 m <sup>2</sup>
311	2 BEDROOM	915 m <sup>2</sup>
312	1 BEDROOM	502 m <sup>2</sup>
313	1 BEDROOM	511 m <sup>2</sup>
314	1 BEDROOM	511 m <sup>2</sup>
315	1 BEDROOM	449 m <sup>2</sup>
316	1 BEDROOM	510 m <sup>2</sup>
317	STUDIO	295 m <sup>2</sup>
318	1 BEDROOM	489 m <sup>2</sup>
319	1 BEDROOM	617 m <sup>2</sup>
<b>LEVEL 04</b>		
401	1 BEDROOM	543 m <sup>2</sup>
402	1 BEDROOM	479 m <sup>2</sup>
403	STUDIO	295 m <sup>2</sup>
404	2 BEDROOM (BF)	928 m <sup>2</sup>
405	1 BEDROOM (BF)	590 m <sup>2</sup>
406	STUDIO	354 m <sup>2</sup>
407	STUDIO	344 m <sup>2</sup>
408	STUDIO	425 m <sup>2</sup>
409	2 BEDROOM	703 m <sup>2</sup>
410	2 BEDROOM	704 m <sup>2</sup>
411	3 BEDROOM	958 m <sup>2</sup>
412	3 BEDROOM	927 m <sup>2</sup>
413	1 BEDROOM	470 m <sup>2</sup>
414	1 BEDROOM (BF)	607 m <sup>2</sup>
<b>LEVEL 05</b>		
501	1 BEDROOM	493 m <sup>2</sup>
502	1 BEDROOM	545 m <sup>2</sup>
503	2 BEDROOM	746 m <sup>2</sup>
504	2 BEDROOM (BF)	927 m <sup>2</sup>
505	1 BEDROOM (BF)	590 m <sup>2</sup>
506	STUDIO	354 m <sup>2</sup>
507	STUDIO	344 m <sup>2</sup>
508	2 BEDROOM	625 m <sup>2</sup>
509	2 BEDROOM	704 m <sup>2</sup>
510	2 BEDROOM	704 m <sup>2</sup>
511	2 BEDROOM	704 m <sup>2</sup>
512	1 BEDROOM	482 m <sup>2</sup>
513	2 BEDROOM	703 m <sup>2</sup>
514	1 BEDROOM	471 m <sup>2</sup>
515	1 BEDROOM (BF)	607 m <sup>2</sup>
<b>LEVEL 06</b>		
601	1 BEDROOM	601 m <sup>2</sup>
602	3 BEDROOM (BF)	1,383 m <sup>2</sup>
603	2 BEDROOM (BF)	927 m <sup>2</sup>
604	1 BEDROOM (BF)	590 m <sup>2</sup>
605	STUDIO	354 m <sup>2</sup>
606	STUDIO	344 m <sup>2</sup>
607	2 BEDROOM	625 m <sup>2</sup>
608	2 BEDROOM	704 m <sup>2</sup>
609	2 BEDROOM	704 m <sup>2</sup>
610	2 BEDROOM	705 m <sup>2</sup>
611	1 BEDROOM	482 m <sup>2</sup>
612	2 BEDROOM	703 m <sup>2</sup>
613	1 BEDROOM	471 m <sup>2</sup>
614	1 BEDROOM	607 m <sup>2</sup>
<b>LEVEL 07</b>		
701	1 BEDROOM	601 m <sup>2</sup>
702	3 BEDROOM (BF)	1,383 m <sup>2</sup>
703	2 BEDROOM	989 m <sup>2</sup>
704	STUDIO	344 m <sup>2</sup>
705	STUDIO	344 m <sup>2</sup>
706	2 BEDROOM	625 m <sup>2</sup>
707	2 BEDROOM	704 m <sup>2</sup>
708	2 BEDROOM	704 m <sup>2</sup>
709	3 BEDROOM	1,435 m <sup>2</sup>
710	1 BEDROOM	468 m <sup>2</sup>
711	1 BEDROOM (BF)	607 m <sup>2</sup>
<b>LEVEL 08</b>		
801	1 BEDROOM	601 m <sup>2</sup>
802	3 BEDROOM (BF)	1,383 m <sup>2</sup>
803	2 BEDROOM	989 m <sup>2</sup>
804	STUDIO	344 m <sup>2</sup>
805	STUDIO	344 m <sup>2</sup>
806	2 BEDROOM	625 m <sup>2</sup>
807	2 BEDROOM	704 m <sup>2</sup>
808	2 BEDROOM	704 m <sup>2</sup>
809	3 BEDROOM	1,435 m <sup>2</sup>
810	1 BEDROOM	468 m <sup>2</sup>
811	1 BEDROOM (BF)	607 m <sup>2</sup>
<b>LEVEL 09</b>		
901	1 BEDROOM	601 m <sup>2</sup>
902	3 BEDROOM (BF)	1,383 m <sup>2</sup>
903	2 BEDROOM	989 m <sup>2</sup>
904	STUDIO	344 m <sup>2</sup>
905	STUDIO	344 m <sup>2</sup>
906	2 BEDROOM	625 m <sup>2</sup>
907	2 BEDROOM	704 m <sup>2</sup>
908	2 BEDROOM	704 m <sup>2</sup>
909	3 BEDROOM	1,435 m <sup>2</sup>
910	1 BEDROOM	468 m <sup>2</sup>
911	1 BEDROOM (BF)	607 m <sup>2</sup>



owner | propriétaire



structural engineers | ingénieur structure




landscape architects | architectes paysagistes



chill engineers | ingénieur chill



MEP engineers | ingénieur MEP

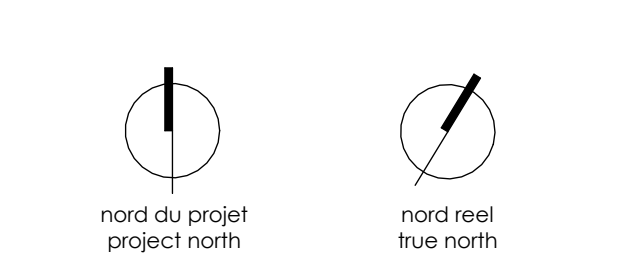

1. REVISED FOR SITE PLAN CONTROL 2024-12-13  
 2. REVISED FOR SITE PLAN CONTROL 2024-08-24  
 3. ISSUED FOR SITE PLAN CONTROL 2024-05-28  
 PRE-CONSULTATION



architect | architecte




general notes | note générale  
 1. CONTRACTOR SHALL CHECK AND VERIFY ALL DIMENSIONS AND  
 BEFORE ALL WORK AND OBTAINING TO THE ARCHITECT.  
 2. DO NOT SCALE THE DRAWING.  
 3. NOT FOR CONSTRUCTION UNLESS SIGNED BY THE ARCHITECT.

project title  
**THE EVERGREEN ON BLACKBURN**  
 8 BLACKBURN AVE. OTTAWA, ON K1N 6P7


drawing title | titre du dessin  
**FLOOR PLAN - LEVEL 03**

project number | numéro du projet **2218**  
 drawn | dessiné **RM / CK / JH**  
 checked | vérifié **RM / AR**  
 date | date **MARCH 21, 2023**  
 scale | échelle **1 : 100**

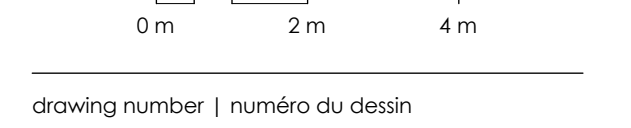

drawing number | numéro du dessin **A2-103**



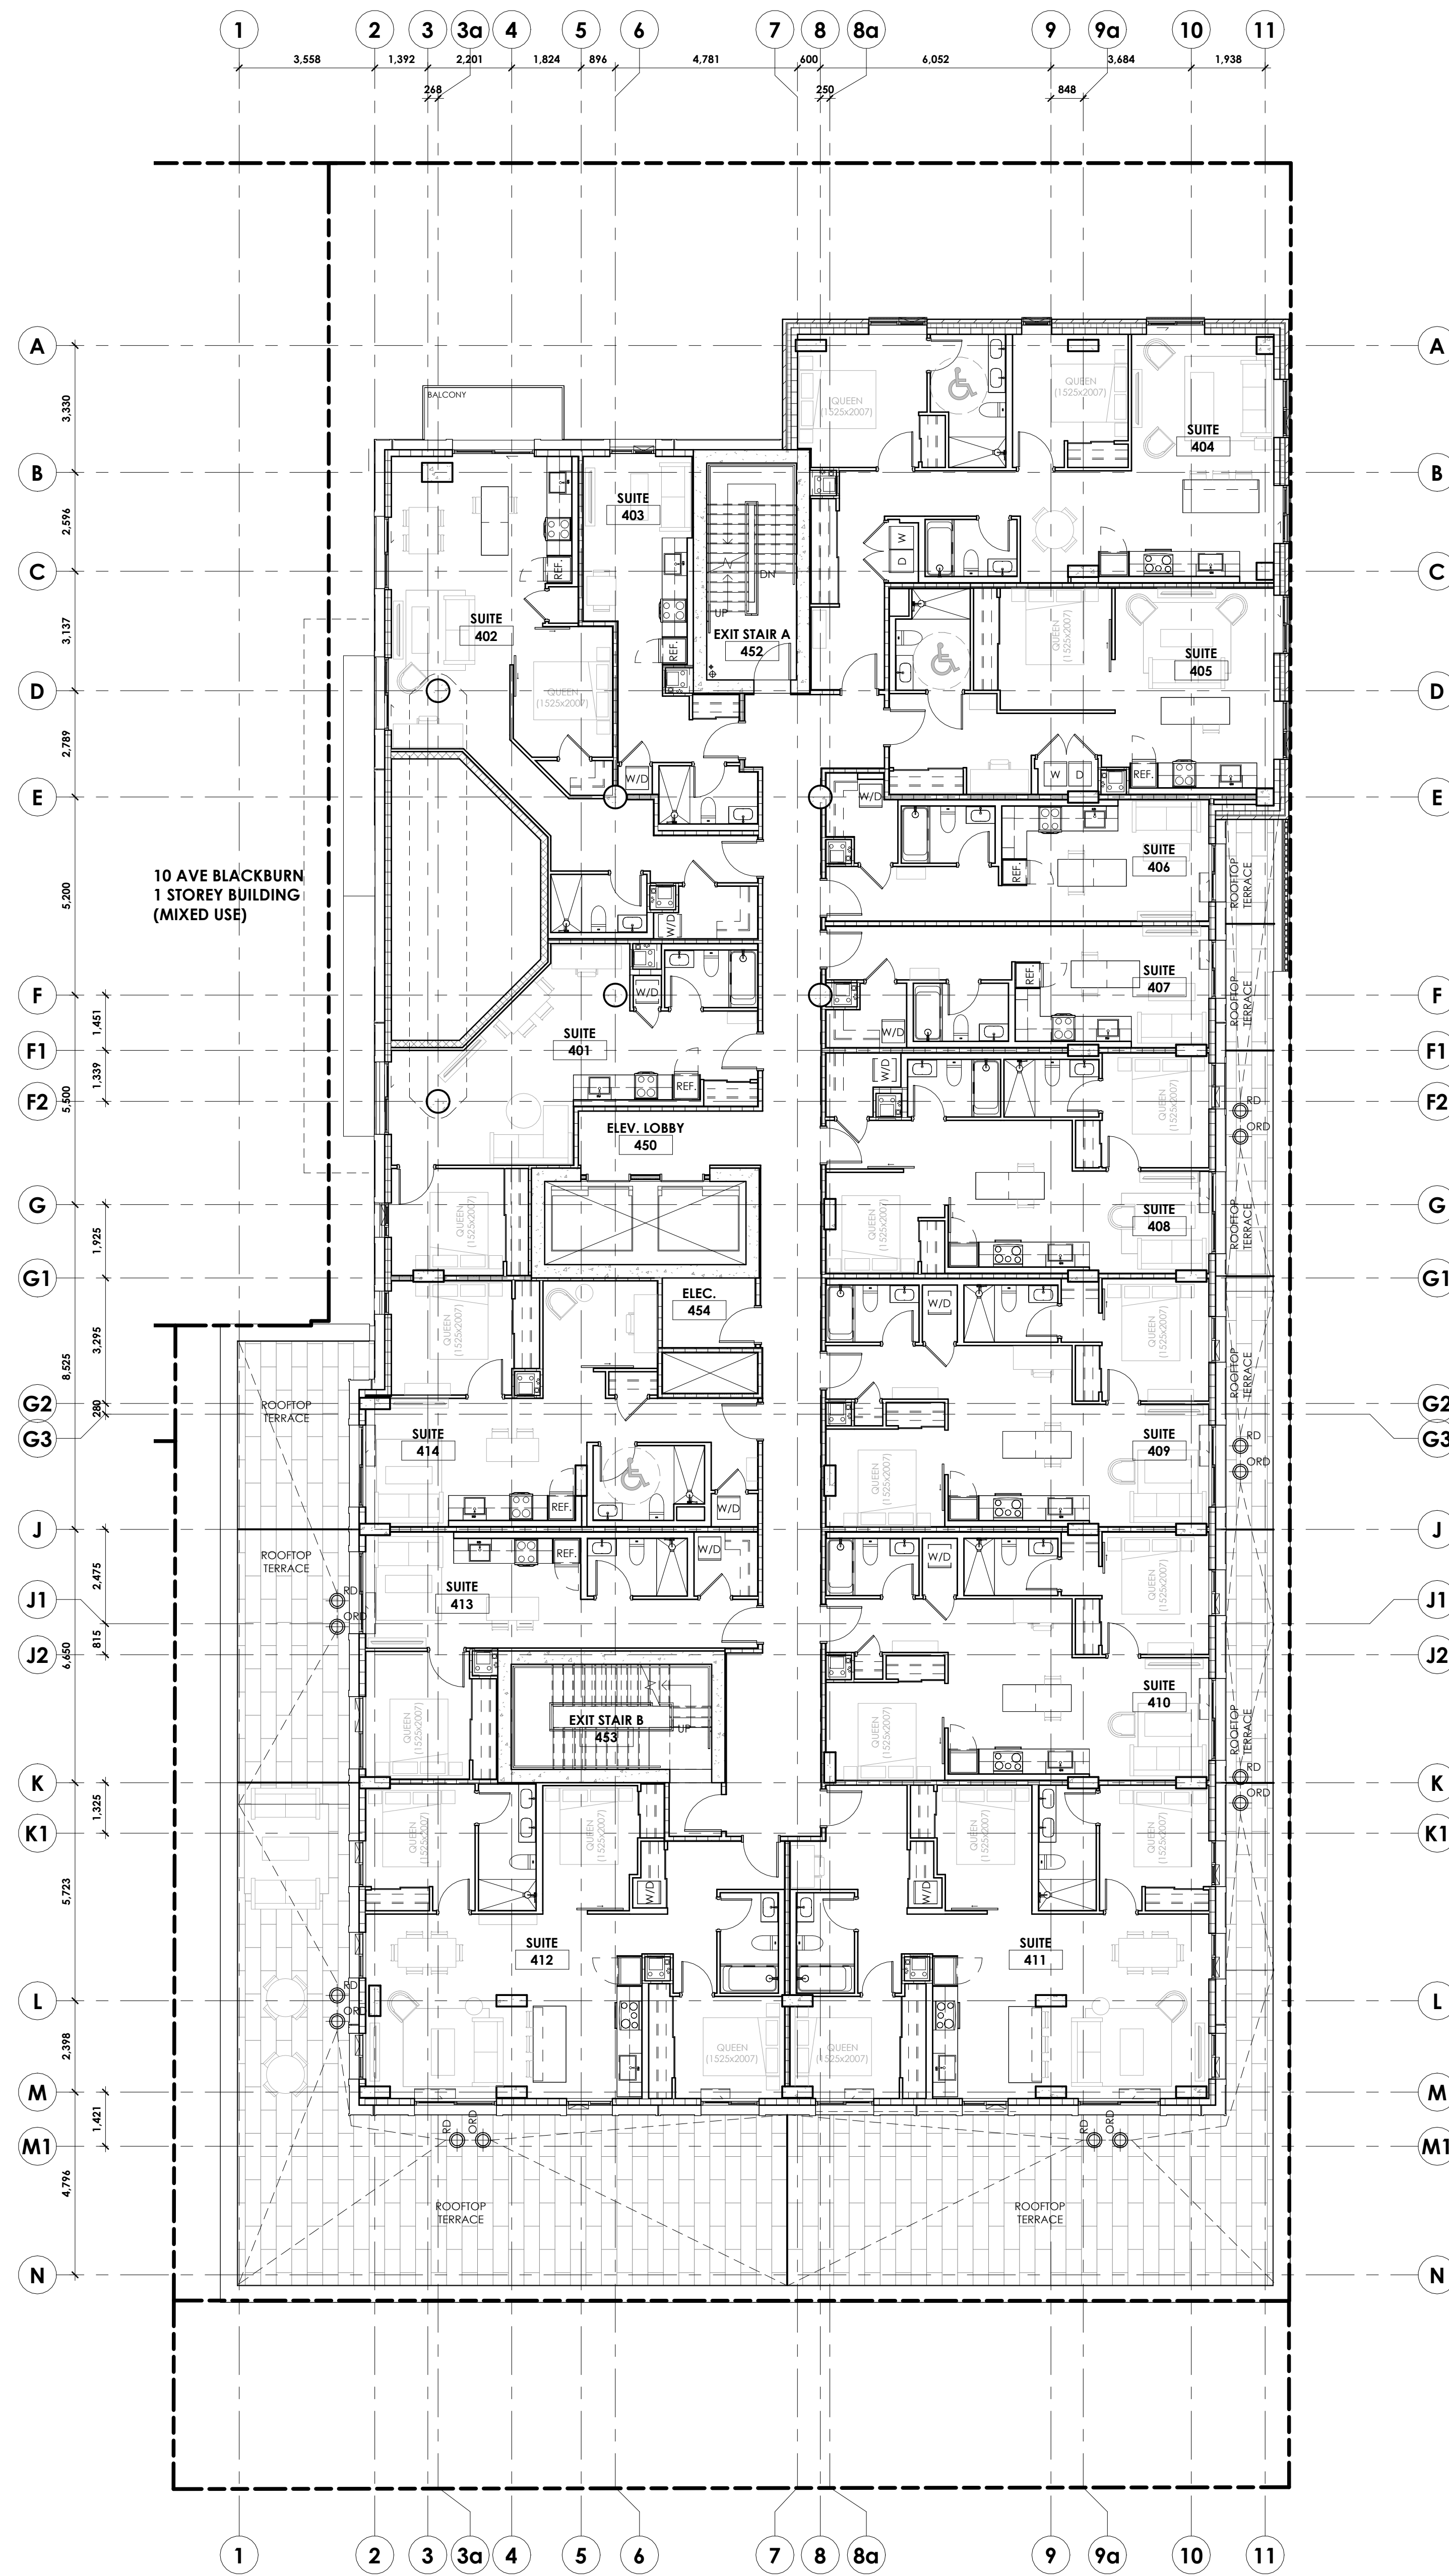

SUITE AREAS (BY LEVEL)		
SUITE NUMBER	SUITE TYPE	AREA (m <sup>2</sup> )
LEVEL 01		
101	2 BEDROOM (BF)	970 m <sup>2</sup>
102	1 BEDROOM	414 m <sup>2</sup>
103	2 BEDROOM	839 m <sup>2</sup>
104	2 BEDROOM	756 m <sup>2</sup>
105	1 BEDROOM	747 m <sup>2</sup>
106	1 BEDROOM	747 m <sup>2</sup>
107	1 BEDROOM	506 m <sup>2</sup>
108	2 BEDROOM	839 m <sup>2</sup>
LEVEL 02		
201	2 BEDROOM (BF)	924 m <sup>2</sup>
202	1 BEDROOM (BF)	587 m <sup>2</sup>
203	1 BEDROOM	651 m <sup>2</sup>
204	STUDIO	494 m <sup>2</sup>
205	STUDIO	402 m <sup>2</sup>
206	STUDIO	402 m <sup>2</sup>
207	STUDIO	402 m <sup>2</sup>
208	STUDIO	402 m <sup>2</sup>
209	STUDIO	402 m <sup>2</sup>
210	2 BEDROOM	915 m <sup>2</sup>
211	1 BEDROOM	502 m <sup>2</sup>
212	1 BEDROOM	511 m <sup>2</sup>
213	1 BEDROOM	511 m <sup>2</sup>
214	1 BEDROOM	449 m <sup>2</sup>
215	1 BEDROOM	510 m <sup>2</sup>
216	STUDIO	295 m <sup>2</sup>
217	1 BEDROOM	489 m <sup>2</sup>
218	2 BEDROOM	837 m <sup>2</sup>
LEVEL 03		
301	2 BEDROOM	788 m <sup>2</sup>
302	2 BEDROOM (BF)	924 m <sup>2</sup>
303	1 BEDROOM (BF)	587 m <sup>2</sup>
304	1 BEDROOM	651 m <sup>2</sup>
305	STUDIO	494 m <sup>2</sup>
306	STUDIO	402 m <sup>2</sup>
307	STUDIO	402 m <sup>2</sup>
308	STUDIO	402 m <sup>2</sup>
309	STUDIO	402 m <sup>2</sup>
310	STUDIO	402 m <sup>2</sup>
311	2 BEDROOM	915 m <sup>2</sup>
312	1 BEDROOM	502 m <sup>2</sup>
313	1 BEDROOM	511 m <sup>2</sup>
314	1 BEDROOM	511 m <sup>2</sup>
315	1 BEDROOM	449 m <sup>2</sup>
316	1 BEDROOM	510 m <sup>2</sup>
317	STUDIO	295 m <sup>2</sup>
318	1 BEDROOM	489 m <sup>2</sup>
319	1 BEDROOM	617 m <sup>2</sup>
LEVEL 04		
401	1 BEDROOM	543 m <sup>2</sup>
402	1 BEDROOM	679 m <sup>2</sup>
403	STUDIO	295 m <sup>2</sup>
404	2 BEDROOM (BF)	928 m <sup>2</sup>
405	1 BEDROOM (BF)	590 m <sup>2</sup>
406	STUDIO	354 m <sup>2</sup>
407	STUDIO	344 m <sup>2</sup>
408	2 BEDROOM	625 m <sup>2</sup>
409	2 BEDROOM	703 m <sup>2</sup>
410	2 BEDROOM	704 m <sup>2</sup>
411	3 BEDROOM	958 m <sup>2</sup>
412	3 BEDROOM	927 m <sup>2</sup>
413	1 BEDROOM	470 m <sup>2</sup>
414	1 BEDROOM (BF)	607 m <sup>2</sup>
LEVEL 05		
501	1 BEDROOM	493 m <sup>2</sup>
502	1 BEDROOM	545 m <sup>2</sup>
503	2 BEDROOM	746 m <sup>2</sup>
504	2 BEDROOM (BF)	927 m <sup>2</sup>
505	1 BEDROOM (BF)	590 m <sup>2</sup>
506	STUDIO	354 m <sup>2</sup>
507	STUDIO	344 m <sup>2</sup>
508	2 BEDROOM	625 m <sup>2</sup>
509	2 BEDROOM	704 m <sup>2</sup>
510	2 BEDROOM	704 m <sup>2</sup>
511	2 BEDROOM	704 m <sup>2</sup>
512	1 BEDROOM	482 m <sup>2</sup>
513	2 BEDROOM	703 m <sup>2</sup>
514	1 BEDROOM	471 m <sup>2</sup>
515	1 BEDROOM (BF)	607 m <sup>2</sup>
LEVEL 06		
601	1 BEDROOM	601 m <sup>2</sup>
602	3 BEDROOM (BF)	1,383 m <sup>2</sup>
603	2 BEDROOM (BF)	927 m <sup>2</sup>
604	1 BEDROOM (BF)	590 m <sup>2</sup>
605	STUDIO	354 m <sup>2</sup>
606	STUDIO	344 m <sup>2</sup>
607	2 BEDROOM	625 m <sup>2</sup>
608	2 BEDROOM	704 m <sup>2</sup>
609	2 BEDROOM	704 m <sup>2</sup>
610	2 BEDROOM	705 m <sup>2</sup>
611	1 BEDROOM	482 m <sup>2</sup>
612	2 BEDROOM	703 m <sup>2</sup>
613	1 BEDROOM	471 m <sup>2</sup>
614	1 BEDROOM	607 m <sup>2</sup>
LEVEL 07		
701	1 BEDROOM	601 m <sup>2</sup>
702	3 BEDROOM (BF)	1,383 m <sup>2</sup>
703	2 BEDROOM	989 m <sup>2</sup>
704	STUDIO	344 m <sup>2</sup>
705	STUDIO	344 m <sup>2</sup>
706	2 BEDROOM	625 m <sup>2</sup>
707	2 BEDROOM	704 m <sup>2</sup>
708	2 BEDROOM	704 m <sup>2</sup>
709	3 BEDROOM	1,435 m <sup>2</sup>
710	1 BEDROOM	468 m <sup>2</sup>
711	1 BEDROOM (BF)	607 m <sup>2</sup>
LEVEL 08		
801	1 BEDROOM	601 m <sup>2</sup>
802	3 BEDROOM (BF)	1,383 m <sup>2</sup>
803	2 BEDROOM	989 m <sup>2</sup>
804	STUDIO	344 m <sup>2</sup>
805	STUDIO	344 m <sup>2</sup>
806	2 BEDROOM	625 m <sup>2</sup>
807	2 BEDROOM	704 m <sup>2</sup>
808	2 BEDROOM	704 m <sup>2</sup>
809	3 BEDROOM	1,435 m <sup>2</sup>
810	1 BEDROOM	468 m <sup>2</sup>
811	1 BEDROOM (BF)	607 m <sup>2</sup>
LEVEL 09		
901	1 BEDROOM	601 m <sup>2</sup>
902	3 BEDROOM (BF)	1,383 m <sup>2</sup>
903	2 BEDROOM	989 m <sup>2</sup>
904	STUDIO	344 m <sup>2</sup>
905	STUDIO	344 m <sup>2</sup>
906	2 BEDROOM	625 m <sup>2</sup>
907	2 BEDROOM	704 m <sup>2</sup>
908	2 BEDROOM	704 m <sup>2</sup>
909	3 BEDROOM	1,435 m <sup>2</sup>
910	1 BEDROOM	468 m <sup>2</sup>
911	1 BEDROOM (BF)	607 m <sup>2</sup>



owner | propriétaire



structural engineers | ingénieur structure




landscape architects | architectes paysagistes

civil engineers | ingénieur civil



MEP engineers | ingénieur MEP

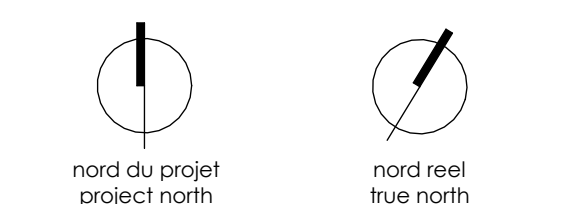

1. REVISED FOR SITE PLAN CONTROL 2024-12-13  
 2. REVISED FOR SITE PLAN CONTROL 2024-08-24  
 3. ISSUED FOR SITE PLAN CONTROL 2024-05-28  
 PRE-CONSULTATION

stamp | timbre



architect | architecte



general notes | note générale

- CONTRACTOR SHALL CHECK AND VERIFY ALL DIMENSIONS AND REPORT ALL ERRORS AND OMISSIONS TO THE ARCHITECT.
- DO NOT USE THE DRAWINGS FOR CONSTRUCTION UNLESS SOUGHT BY THE ARCHITECT.

project title

**THE EVERGREEN ON BLACKBURN**

8 BLACKBURN AVE. OTTAWA, ON K1N 6P7

drawing title | titre du dessin

**FLOOR PLAN - LEVEL 04**


project number | numéro du projet 2218

drawn | dessiné RM / CK / JH

checked | vérifié RM / AR

date | date MARCH 21, 2023

scale | échelle 1 : 100

 


drawing number | numéro du dessin

**A2-104**

#19193



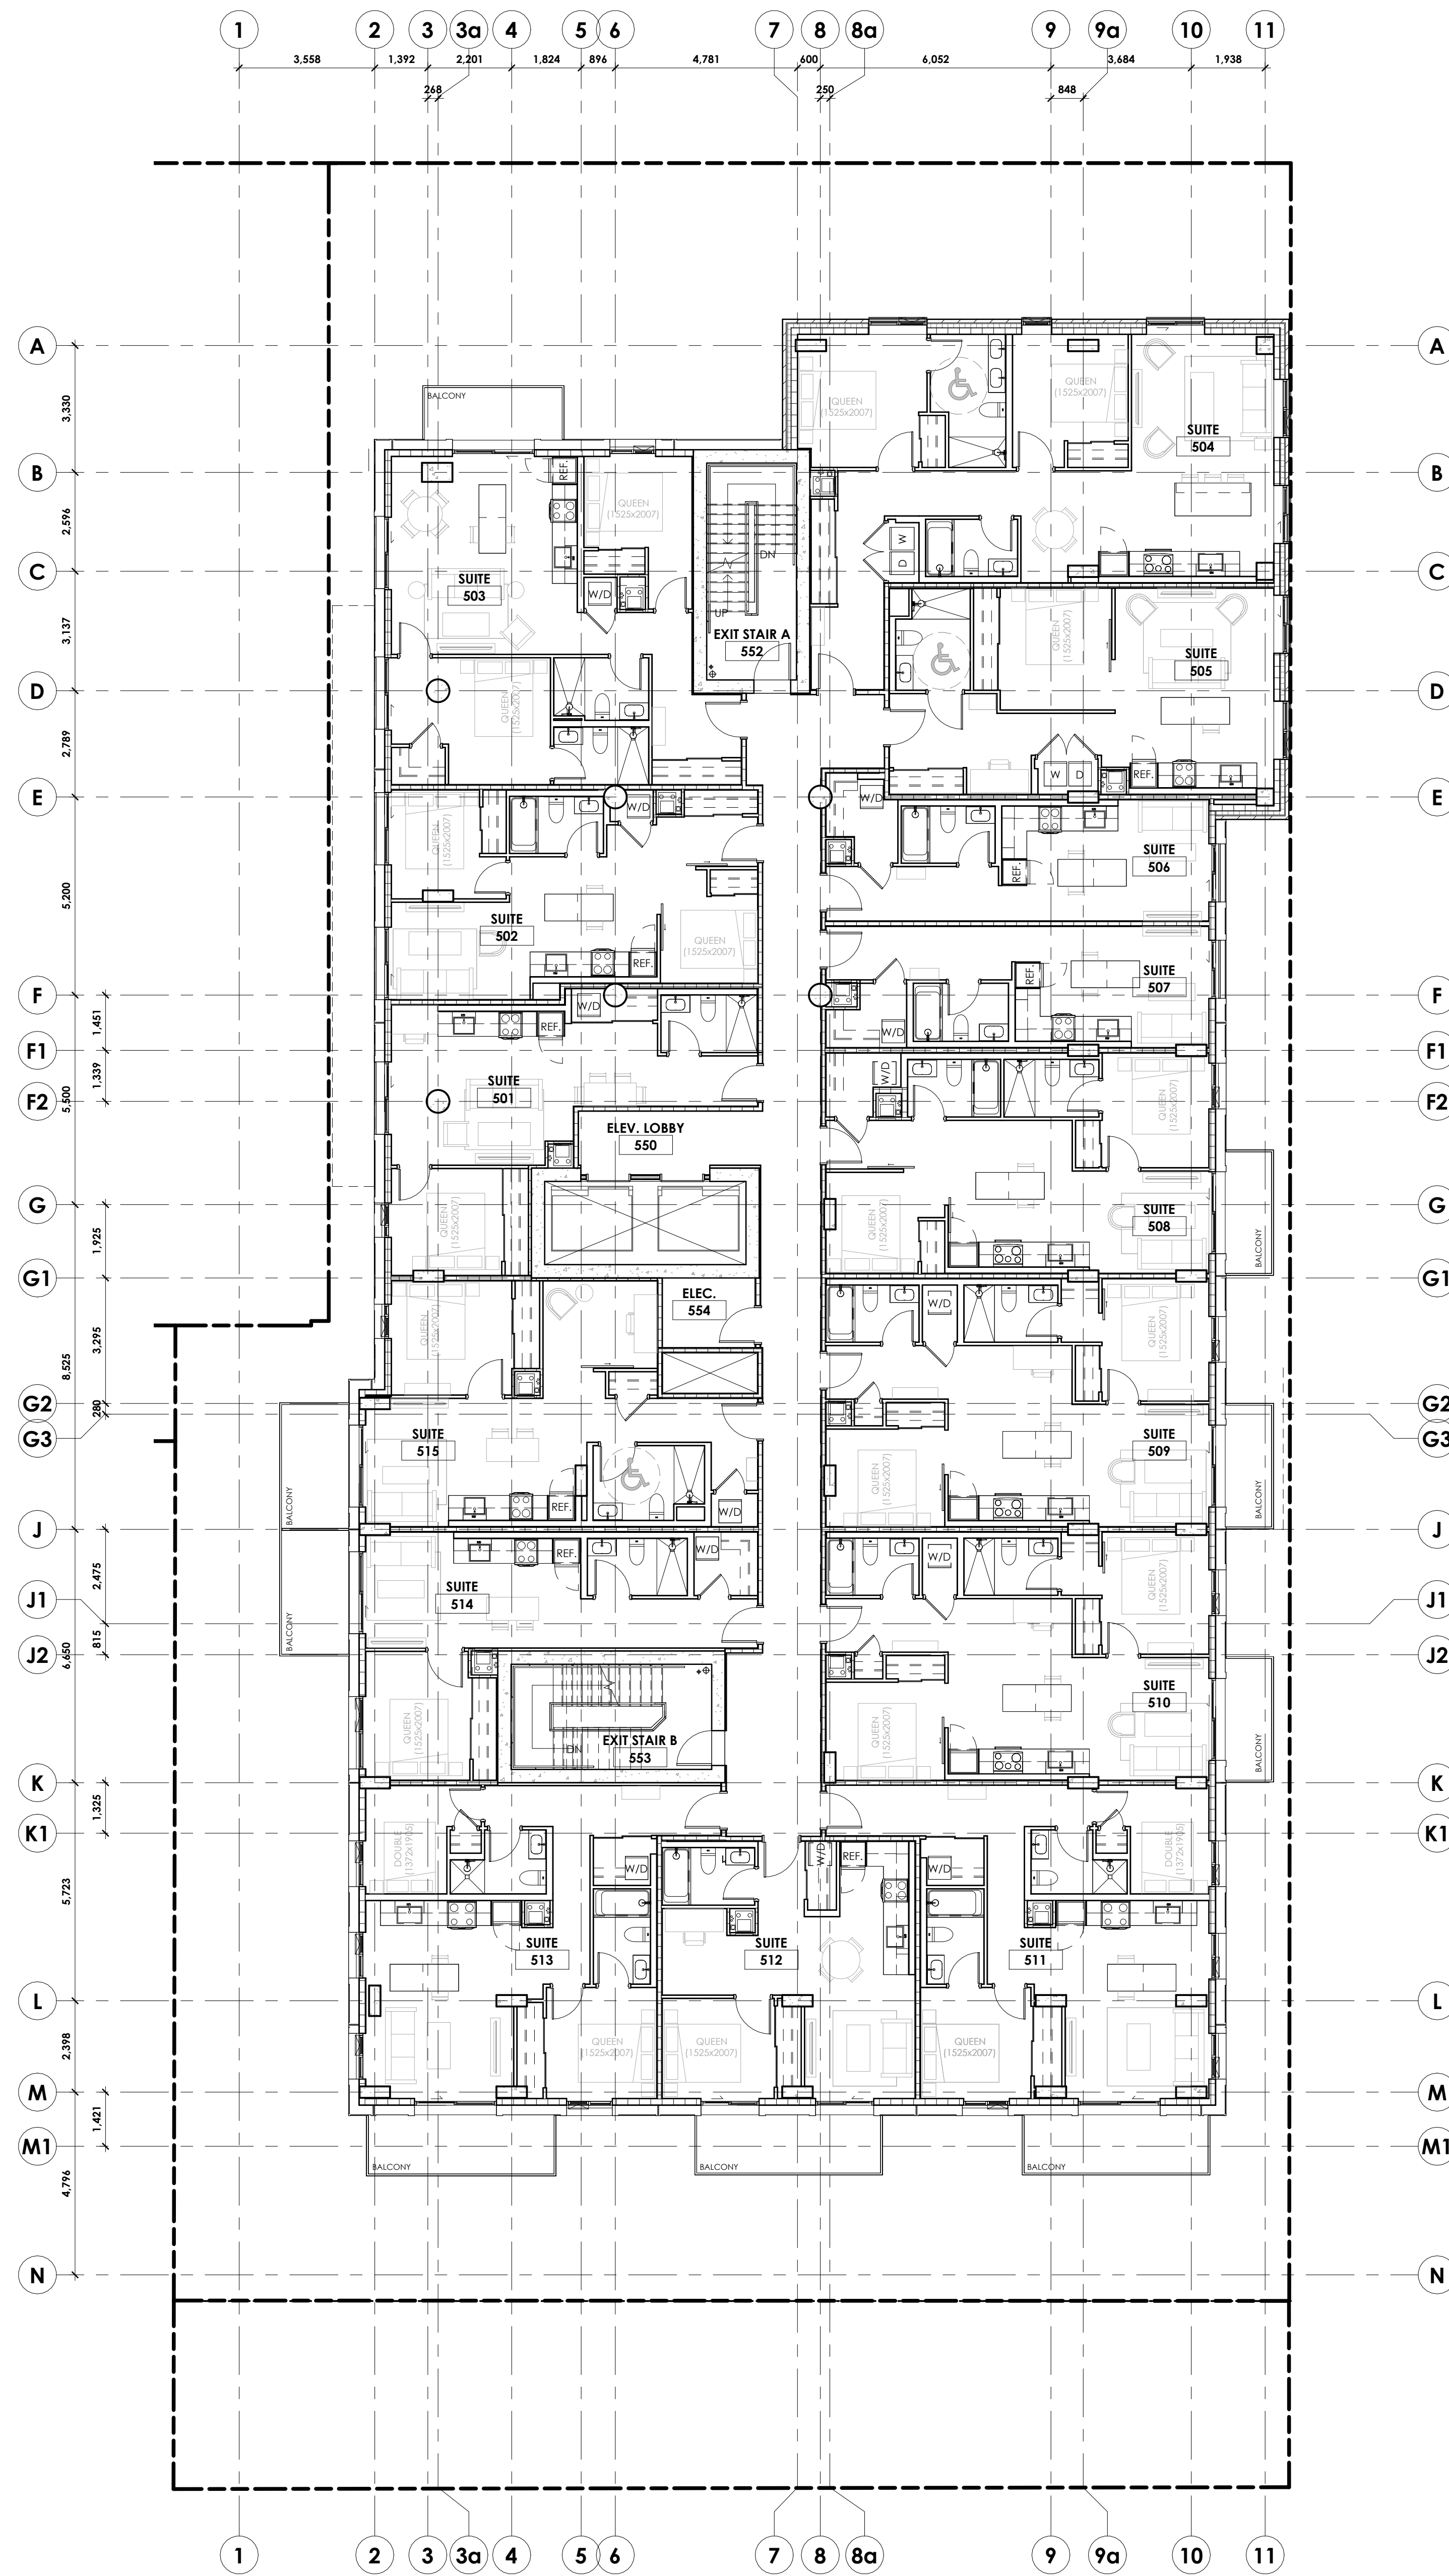

SUITE AREAS (BY LEVEL)		
SUITE NUMBER	SUITE TYPE	AREA (m <sup>2</sup> )
<b>LEVEL 01</b>		
101	2 BEDROOM (BF)	970 m <sup>2</sup>
102	1 BEDROOM	414 m <sup>2</sup>
103	2 BEDROOM	839 m <sup>2</sup>
104	2 BEDROOM	756 m <sup>2</sup>
105	1 BEDROOM	747 m <sup>2</sup>
106	1 BEDROOM	747 m <sup>2</sup>
107	1 BEDROOM	506 m <sup>2</sup>
108	2 BEDROOM	839 m <sup>2</sup>
<b>LEVEL 02</b>		
201	2 BEDROOM (BF)	924 m <sup>2</sup>
202	1 BEDROOM (BF)	587 m <sup>2</sup>
203	1 BEDROOM	651 m <sup>2</sup>
204	STUDIO	494 m <sup>2</sup>
205	STUDIO	402 m <sup>2</sup>
206	STUDIO	402 m <sup>2</sup>
207	STUDIO	402 m <sup>2</sup>
208	STUDIO	402 m <sup>2</sup>
209	STUDIO	402 m <sup>2</sup>
210	2 BEDROOM	915 m <sup>2</sup>
211	1 BEDROOM	502 m <sup>2</sup>
212	1 BEDROOM	511 m <sup>2</sup>
213	1 BEDROOM	511 m <sup>2</sup>
214	1 BEDROOM	449 m <sup>2</sup>
215	1 BEDROOM	510 m <sup>2</sup>
216	STUDIO	295 m <sup>2</sup>
217	1 BEDROOM	489 m <sup>2</sup>
218	2 BEDROOM	837 m <sup>2</sup>
<b>LEVEL 03</b>		
301	2 BEDROOM	788 m <sup>2</sup>
302	2 BEDROOM (BF)	924 m <sup>2</sup>
303	1 BEDROOM (BF)	587 m <sup>2</sup>
304	1 BEDROOM	651 m <sup>2</sup>
305	STUDIO	494 m <sup>2</sup>
306	STUDIO	402 m <sup>2</sup>
307	STUDIO	402 m <sup>2</sup>
308	STUDIO	402 m <sup>2</sup>
309	STUDIO	402 m <sup>2</sup>
310	STUDIO	402 m <sup>2</sup>
311	2 BEDROOM	915 m <sup>2</sup>
312	1 BEDROOM	502 m <sup>2</sup>
313	1 BEDROOM	511 m <sup>2</sup>
314	1 BEDROOM	511 m <sup>2</sup>
315	1 BEDROOM	449 m <sup>2</sup>
316	1 BEDROOM	510 m <sup>2</sup>
317	STUDIO	295 m <sup>2</sup>
318	1 BEDROOM	489 m <sup>2</sup>
319	1 BEDROOM	617 m <sup>2</sup>
<b>LEVEL 04</b>		
401	1 BEDROOM	543 m <sup>2</sup>
402	1 BEDROOM	679 m <sup>2</sup>
403	STUDIO	295 m <sup>2</sup>
404	2 BEDROOM (BF)	928 m <sup>2</sup>
405	1 BEDROOM (BF)	590 m <sup>2</sup>
406	STUDIO	354 m <sup>2</sup>
407	STUDIO	344 m <sup>2</sup>
408	2 BEDROOM	625 m <sup>2</sup>
409	2 BEDROOM	703 m <sup>2</sup>
410	2 BEDROOM	704 m <sup>2</sup>
411	3 BEDROOM	958 m <sup>2</sup>
412	3 BEDROOM	927 m <sup>2</sup>
413	1 BEDROOM	470 m <sup>2</sup>
414	1 BEDROOM (BF)	607 m <sup>2</sup>
<b>LEVEL 05</b>		
501	1 BEDROOM	493 m <sup>2</sup>
502	1 BEDROOM	545 m <sup>2</sup>
503	2 BEDROOM	746 m <sup>2</sup>
504	2 BEDROOM (BF)	927 m <sup>2</sup>
505	1 BEDROOM (BF)	590 m <sup>2</sup>
506	STUDIO	354 m <sup>2</sup>
507	STUDIO	344 m <sup>2</sup>
508	2 BEDROOM	625 m <sup>2</sup>
509	2 BEDROOM	704 m <sup>2</sup>
510	2 BEDROOM	704 m <sup>2</sup>
511	2 BEDROOM	704 m <sup>2</sup>
512	1 BEDROOM	482 m <sup>2</sup>
513	2 BEDROOM	703 m <sup>2</sup>
514	1 BEDROOM	471 m <sup>2</sup>
515	1 BEDROOM (BF)	607 m <sup>2</sup>
<b>LEVEL 06</b>		
601	1 BEDROOM	601 m <sup>2</sup>
602	3 BEDROOM (BF)	1,383 m <sup>2</sup>
603	2 BEDROOM (BF)	927 m <sup>2</sup>
604	1 BEDROOM (BF)	590 m <sup>2</sup>
605	STUDIO	354 m <sup>2</sup>
606	STUDIO	344 m <sup>2</sup>
607	2 BEDROOM	625 m <sup>2</sup>
608	2 BEDROOM	704 m <sup>2</sup>
609	2 BEDROOM	704 m <sup>2</sup>
610	2 BEDROOM	705 m <sup>2</sup>
611	1 BEDROOM	482 m <sup>2</sup>
612	2 BEDROOM	703 m <sup>2</sup>
613	1 BEDROOM	471 m <sup>2</sup>
614	1 BEDROOM	607 m <sup>2</sup>
<b>LEVEL 07</b>		
701	1 BEDROOM	601 m <sup>2</sup>
702	3 BEDROOM (BF)	1,383 m <sup>2</sup>
703	2 BEDROOM	989 m <sup>2</sup>
704	STUDIO	344 m <sup>2</sup>
705	STUDIO	344 m <sup>2</sup>
706	2 BEDROOM	625 m <sup>2</sup>
707	2 BEDROOM	704 m <sup>2</sup>
708	2 BEDROOM	704 m <sup>2</sup>
709	3 BEDROOM	1,435 m <sup>2</sup>
710	1 BEDROOM	468 m <sup>2</sup>
711	1 BEDROOM (BF)	607 m <sup>2</sup>
<b>LEVEL 08</b>		
801	1 BEDROOM	601 m <sup>2</sup>
802	3 BEDROOM (BF)	1,383 m <sup>2</sup>
803	2 BEDROOM	989 m <sup>2</sup>
804	STUDIO	344 m <sup>2</sup>
805	STUDIO	344 m <sup>2</sup>
806	2 BEDROOM	625 m <sup>2</sup>
807	2 BEDROOM	704 m <sup>2</sup>
808	2 BEDROOM	704 m <sup>2</sup>
809	3 BEDROOM	1,435 m <sup>2</sup>
810	1 BEDROOM	468 m <sup>2</sup>
811	1 BEDROOM (BF)	607 m <sup>2</sup>
<b>LEVEL 09</b>		
901	1 BEDROOM	601 m <sup>2</sup>
902	3 BEDROOM (BF)	1,383 m <sup>2</sup>
903	2 BEDROOM	989 m <sup>2</sup>
904	STUDIO	344 m <sup>2</sup>
905	STUDIO	344 m <sup>2</sup>
906	2 BEDROOM	625 m <sup>2</sup>
907	2 BEDROOM	704 m <sup>2</sup>
908	2 BEDROOM	704 m <sup>2</sup>
909	3 BEDROOM	1,435 m <sup>2</sup>
910	1 BEDROOM	468 m <sup>2</sup>
911	1 BEDROOM (BF)	607 m <sup>2</sup>



owner | propriétaire



structural engineers | ingénieur structure




landscape architects | architectes paysagistes

civil engineers | ingénieur civil



MEP engineers | ingénieur MEP

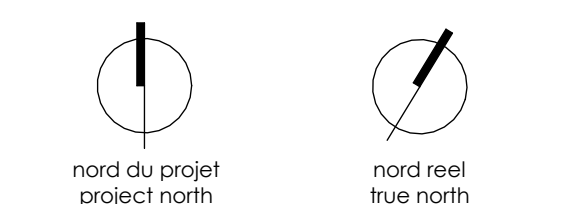

1. REVISED FOR SITE PLAN CONTROL 2024.12.13  
 2. REVISED FOR SITE PLAN CONTROL 2024.08.24  
 3. ISSUED FOR SITE PLAN CONTROL 2024.05.28  
 PRE-CONSULTATION

stamp | empreinte



architect | architecte



general notes | notes générales

- CONTRACTOR SHALL CHECK AND VERIFY ALL DIMENSIONS AND NOTIFY ALL ERRORS AND OMISSIONS TO THE ARCHITECT.
- NOT FOR CONSTRUCTION UNLESS SIGNED BY THE ARCHITECT.

project title

**THE EVERGREEN ON BLACKBURN**

8 BLACKBURN AVE. OTTAWA, ON K1N 6P7

drawing title | titre du dessin

**FLOOR PLAN - LEVEL 05**

project number | numéro du projet 2218

drawn | dessiné RM / CK / JH

checked | vérifié RM / AR

date | date MARCH 21, 2023

scale | échelle 1 : 100


0m 2m 4m

drawing number | numéro du dessin

**A2-105**

#19193



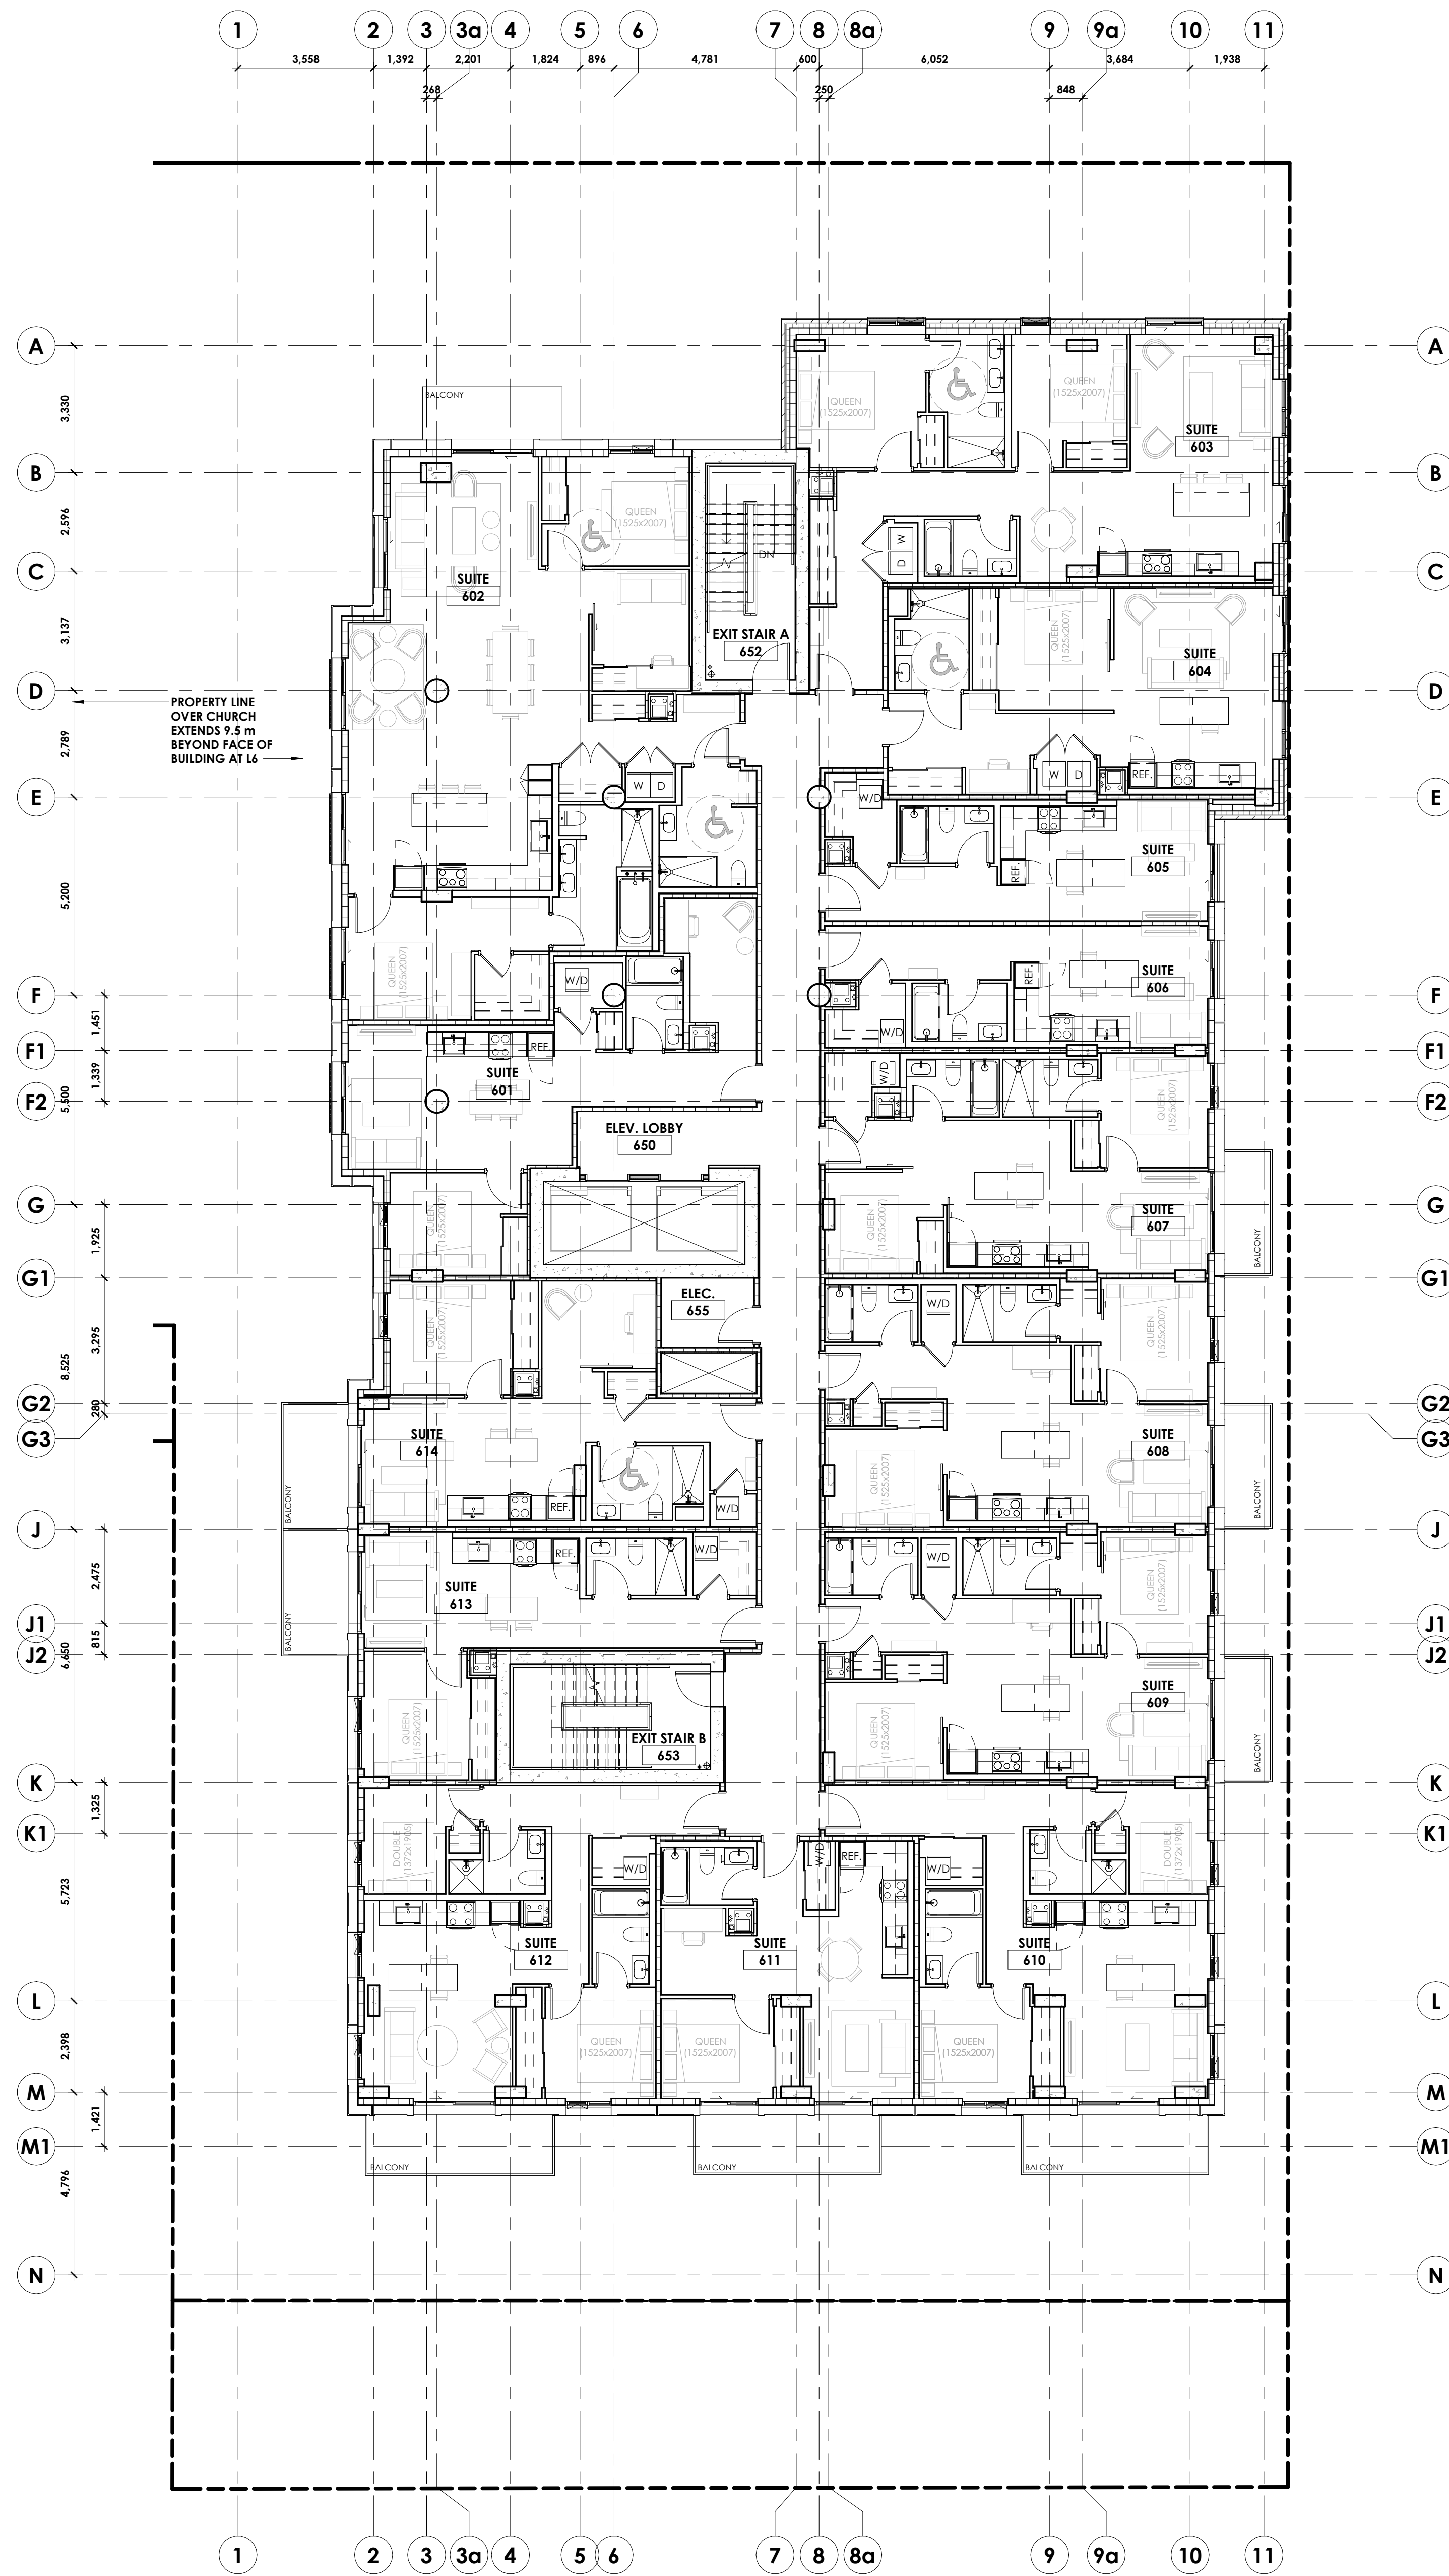

SUITE AREAS (BY LEVEL)		
SUITE NUMBER	SUITE TYPE	AREA (m <sup>2</sup> )
<b>LEVEL 01</b>		
101	2 BEDROOM (BF)	970 m <sup>2</sup>
102	1 BEDROOM	414 m <sup>2</sup>
103	2 BEDROOM	839 m <sup>2</sup>
104	2 BEDROOM	756 m <sup>2</sup>
105	1 BEDROOM	747 m <sup>2</sup>
106	1 BEDROOM	747 m <sup>2</sup>
107	1 BEDROOM	506 m <sup>2</sup>
108	2 BEDROOM	839 m <sup>2</sup>
<b>LEVEL 02</b>		
201	2 BEDROOM (BF)	924 m <sup>2</sup>
202	1 BEDROOM (BF)	587 m <sup>2</sup>
203	1 BEDROOM	651 m <sup>2</sup>
204	STUDIO	494 m <sup>2</sup>
205	STUDIO	402 m <sup>2</sup>
206	STUDIO	402 m <sup>2</sup>
207	STUDIO	402 m <sup>2</sup>
208	STUDIO	402 m <sup>2</sup>
209	STUDIO	402 m <sup>2</sup>
210	2 BEDROOM	915 m <sup>2</sup>
211	1 BEDROOM	502 m <sup>2</sup>
212	1 BEDROOM	511 m <sup>2</sup>
213	1 BEDROOM	511 m <sup>2</sup>
214	1 BEDROOM	449 m <sup>2</sup>
215	1 BEDROOM	510 m <sup>2</sup>
216	STUDIO	295 m <sup>2</sup>
217	1 BEDROOM	489 m <sup>2</sup>
218	2 BEDROOM	837 m <sup>2</sup>
<b>LEVEL 03</b>		
301	2 BEDROOM	788 m <sup>2</sup>
302	2 BEDROOM (BF)	924 m <sup>2</sup>
303	1 BEDROOM (BF)	587 m <sup>2</sup>
304	1 BEDROOM	651 m <sup>2</sup>
305	STUDIO	494 m <sup>2</sup>
306	STUDIO	402 m <sup>2</sup>
307	STUDIO	402 m <sup>2</sup>
308	STUDIO	402 m <sup>2</sup>
309	STUDIO	402 m <sup>2</sup>
310	STUDIO	402 m <sup>2</sup>
311	2 BEDROOM	915 m <sup>2</sup>
312	1 BEDROOM	502 m <sup>2</sup>
313	1 BEDROOM	511 m <sup>2</sup>
314	1 BEDROOM	511 m <sup>2</sup>
315	1 BEDROOM	449 m <sup>2</sup>
316	1 BEDROOM	510 m <sup>2</sup>
317	STUDIO	295 m <sup>2</sup>
318	1 BEDROOM	489 m <sup>2</sup>
319	1 BEDROOM	617 m <sup>2</sup>
<b>LEVEL 04</b>		
401	1 BEDROOM	543 m <sup>2</sup>
402	1 BEDROOM	679 m <sup>2</sup>
403	STUDIO	295 m <sup>2</sup>
404	2 BEDROOM (BF)	928 m <sup>2</sup>
405	1 BEDROOM (BF)	590 m <sup>2</sup>
406	STUDIO	354 m <sup>2</sup>
407	STUDIO	344 m <sup>2</sup>
408	2 BEDROOM	625 m <sup>2</sup>
409	2 BEDROOM	703 m <sup>2</sup>
410	2 BEDROOM	704 m <sup>2</sup>
411	3 BEDROOM	958 m <sup>2</sup>
412	3 BEDROOM	927 m <sup>2</sup>
413	1 BEDROOM	470 m <sup>2</sup>
414	1 BEDROOM (BF)	607 m <sup>2</sup>
<b>LEVEL 05</b>		
501	1 BEDROOM	493 m <sup>2</sup>
502	1 BEDROOM	545 m <sup>2</sup>
503	2 BEDROOM	746 m <sup>2</sup>
504	2 BEDROOM (BF)	927 m <sup>2</sup>
505	1 BEDROOM (BF)	590 m <sup>2</sup>
506	STUDIO	354 m <sup>2</sup>
507	STUDIO	344 m <sup>2</sup>
508	2 BEDROOM	625 m <sup>2</sup>
509	2 BEDROOM	704 m <sup>2</sup>
510	2 BEDROOM	704 m <sup>2</sup>
511	2 BEDROOM	704 m <sup>2</sup>
512	1 BEDROOM	482 m <sup>2</sup>
513	2 BEDROOM	703 m <sup>2</sup>
514	1 BEDROOM	471 m <sup>2</sup>
515	1 BEDROOM (BF)	607 m <sup>2</sup>
<b>LEVEL 06</b>		
601	1 BEDROOM	601 m <sup>2</sup>
602	3 BEDROOM (BF)	1,383 m <sup>2</sup>
603	2 BEDROOM (BF)	927 m <sup>2</sup>
604	1 BEDROOM (BF)	590 m <sup>2</sup>
605	STUDIO	354 m <sup>2</sup>
606	STUDIO	344 m <sup>2</sup>
607	2 BEDROOM	625 m <sup>2</sup>
608	2 BEDROOM	704 m <sup>2</sup>
609	2 BEDROOM	704 m <sup>2</sup>
610	2 BEDROOM	705 m <sup>2</sup>
611	1 BEDROOM	482 m <sup>2</sup>
612	2 BEDROOM	703 m <sup>2</sup>
613	1 BEDROOM	471 m <sup>2</sup>
614	1 BEDROOM	607 m <sup>2</sup>
<b>LEVEL 07</b>		
701	1 BEDROOM	601 m <sup>2</sup>
702	3 BEDROOM (BF)	1,383 m <sup>2</sup>
703	2 BEDROOM	989 m <sup>2</sup>
704	STUDIO	344 m <sup>2</sup>
705	STUDIO	344 m <sup>2</sup>
706	2 BEDROOM	625 m <sup>2</sup>
707	2 BEDROOM	704 m <sup>2</sup>
708	2 BEDROOM	704 m <sup>2</sup>
709	3 BEDROOM	1,435 m <sup>2</sup>
710	1 BEDROOM	468 m <sup>2</sup>
711	1 BEDROOM (BF)	607 m <sup>2</sup>
<b>LEVEL 08</b>		
801	1 BEDROOM	601 m <sup>2</sup>
802	3 BEDROOM (BF)	1,383 m <sup>2</sup>
803	2 BEDROOM	989 m <sup>2</sup>
804	STUDIO	344 m <sup>2</sup>
805	STUDIO	344 m <sup>2</sup>
806	2 BEDROOM	625 m <sup>2</sup>
807	2 BEDROOM	704 m <sup>2</sup>
808	2 BEDROOM	704 m <sup>2</sup>
809	3 BEDROOM	1,435 m <sup>2</sup>
810	1 BEDROOM	468 m <sup>2</sup>
811	1 BEDROOM (BF)	607 m <sup>2</sup>
<b>LEVEL 09</b>		
901	1 BEDROOM	601 m <sup>2</sup>
902	3 BEDROOM (BF)	1,383 m <sup>2</sup>
903	2 BEDROOM	989 m <sup>2</sup>
904	STUDIO	344 m <sup>2</sup>
905	STUDIO	344 m <sup>2</sup>
906	2 BEDROOM	625 m <sup>2</sup>
907	2 BEDROOM	704 m <sup>2</sup>
908	2 BEDROOM	704 m <sup>2</sup>
909	3 BEDROOM	1,435 m <sup>2</sup>
910	1 BEDROOM	468 m <sup>2</sup>
911	1 BEDROOM (BF)	607 m <sup>2</sup>



owner | propriétaire



structural engineers | ingénieur structure




landscape architects | architectes paysagistes

civil engineers | ingénieur civil



MEP engineers | ingénieur MEP

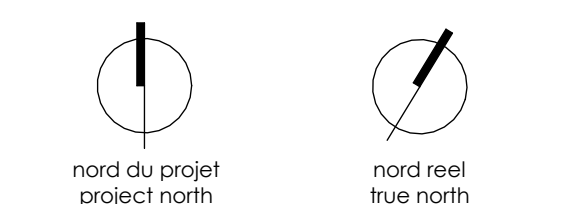

- 1. REVISED FOR SITE PLAN CONTROL 2024.12.13
- 2. REVISED FOR SITE PLAN CONTROL 2024.08.24
- 3. REVISED FOR SITE PLAN CONTROL 2024.08.24
- 4. ISSUED FOR SITE PLAN CONTROL 2024.05.28
- PRE-CONSULTATION

stamp | timbre



architect | architecte



general notes | notes générales

- 1. CONTRACTOR SHALL CHECK AND VERIFY ALL DIMENSIONS AND NOTIFY ALL ERRORS AND OMISSIONS TO THE ARCHITECT.
- 2. NOTIFY THE ARCHITECT IMMEDIATELY UPON RECEIVING THE PERMIT.
- 3. NOTIFY FOR CONSTRUCTION STARTS NOTIFIED BY THE ARCHITECT.

project title

**THE EVERGREEN ON BLACKBURN**

8 BLACKBURN AVE. OTTAWA, ON K1N 6P7

drawing title | titre du dessin

**FLOOR PLAN - LEVEL 06**


project number | numéro du projet 2218

drawn | dessiné RM / CK / JH

checked | vérifié RM / AR

date | date MARCH 21, 2023

scale | échelle 1 : 100

 


drawing number | numéro du dessin

**A2-106**



Approved Plans / Des Approuvés en Blackburn 2218, The Evergreen, 18, 25, 40 et  
 2024-12-13 2:28:03 PM

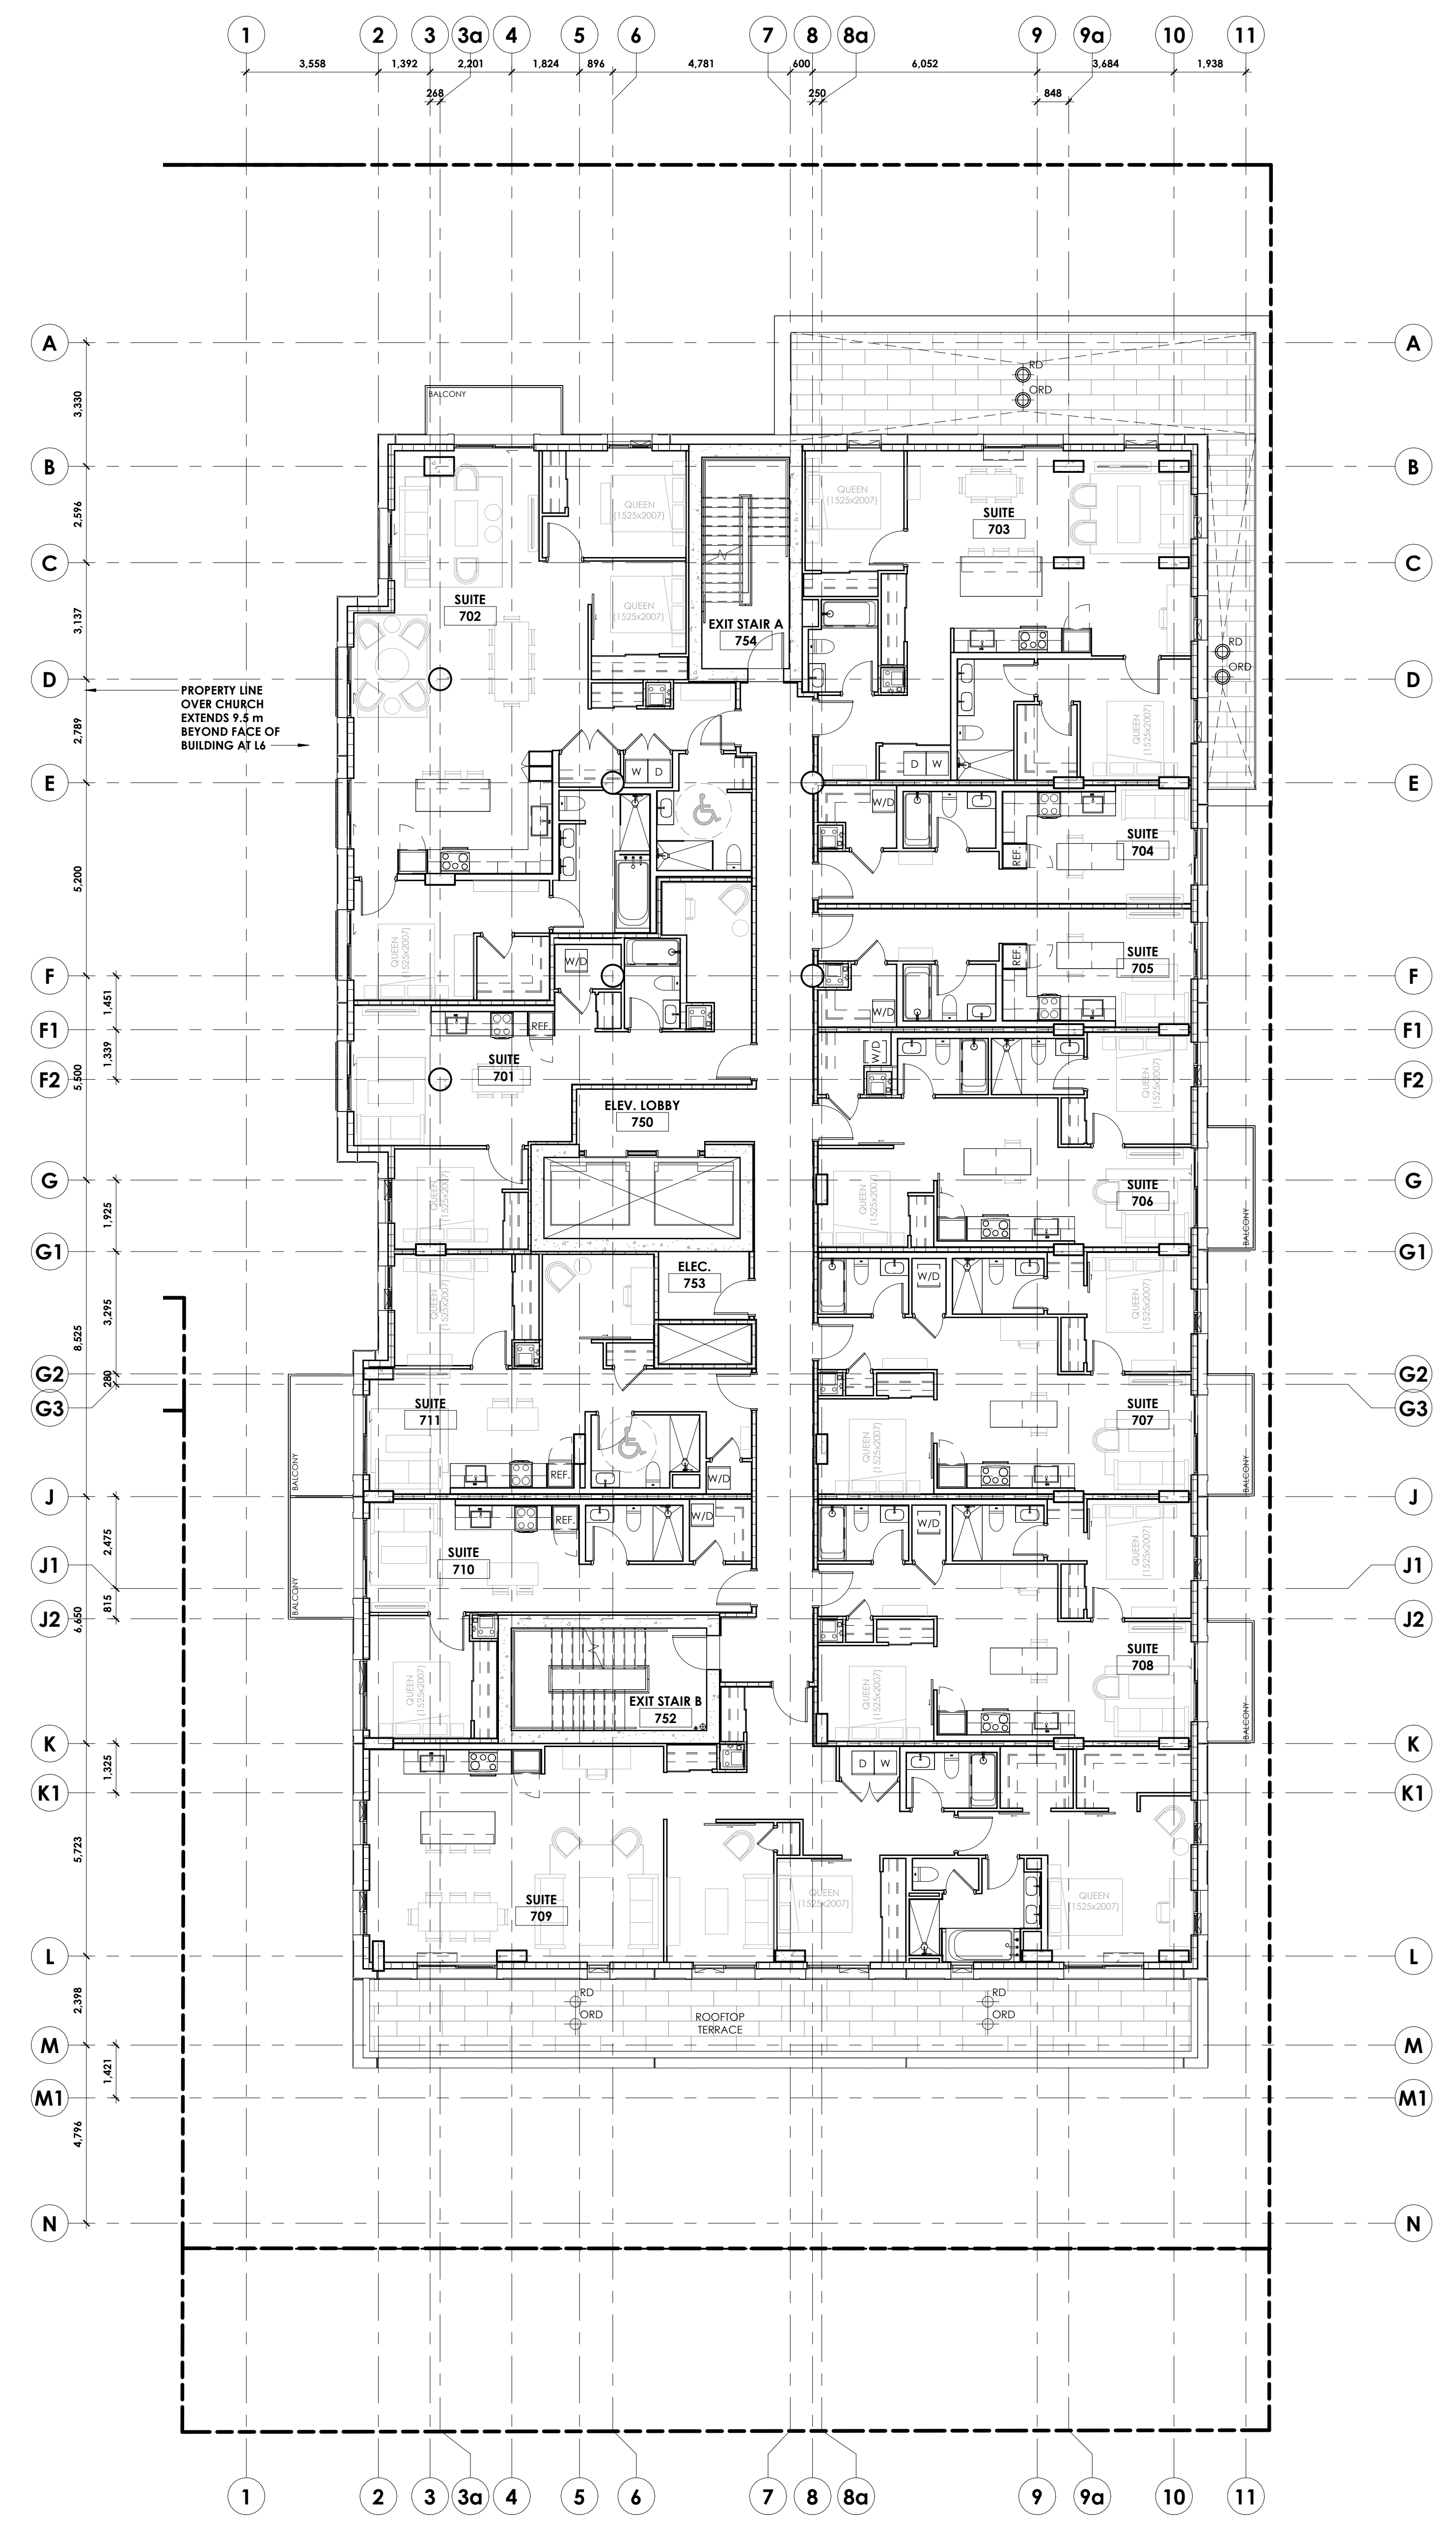

SUITE AREAS (BY LEVEL)		
SUITE NUMBER	SUITE TYPE	AREA (m <sup>2</sup> )
<b>LEVEL 01</b>		
101	2 BEDROOM (BF)	970 m <sup>2</sup>
102	1 BEDROOM	414 m <sup>2</sup>
103	2 BEDROOM	839 m <sup>2</sup>
104	2 BEDROOM	756 m <sup>2</sup>
105	1 BEDROOM	747 m <sup>2</sup>
106	1 BEDROOM	747 m <sup>2</sup>
107	1 BEDROOM	506 m <sup>2</sup>
108	2 BEDROOM	839 m <sup>2</sup>
<b>LEVEL 02</b>		
201	2 BEDROOM (BF)	924 m <sup>2</sup>
202	1 BEDROOM (BF)	587 m <sup>2</sup>
203	1 BEDROOM	651 m <sup>2</sup>
204	STUDIO	494 m <sup>2</sup>
205	STUDIO	402 m <sup>2</sup>
206	STUDIO	402 m <sup>2</sup>
207	STUDIO	402 m <sup>2</sup>
208	STUDIO	402 m <sup>2</sup>
209	STUDIO	402 m <sup>2</sup>
210	2 BEDROOM	915 m <sup>2</sup>
211	1 BEDROOM	502 m <sup>2</sup>
212	1 BEDROOM	511 m <sup>2</sup>
213	1 BEDROOM	511 m <sup>2</sup>
214	1 BEDROOM	449 m <sup>2</sup>
215	1 BEDROOM	510 m <sup>2</sup>
216	STUDIO	295 m <sup>2</sup>
217	1 BEDROOM	489 m <sup>2</sup>
218	2 BEDROOM	837 m <sup>2</sup>
<b>LEVEL 03</b>		
301	2 BEDROOM	788 m <sup>2</sup>
302	2 BEDROOM (BF)	924 m <sup>2</sup>
303	1 BEDROOM (BF)	587 m <sup>2</sup>
304	1 BEDROOM	651 m <sup>2</sup>
305	STUDIO	494 m <sup>2</sup>
306	STUDIO	402 m <sup>2</sup>
307	STUDIO	402 m <sup>2</sup>
308	STUDIO	402 m <sup>2</sup>
309	STUDIO	402 m <sup>2</sup>
310	STUDIO	402 m <sup>2</sup>
311	2 BEDROOM	915 m <sup>2</sup>
312	1 BEDROOM	502 m <sup>2</sup>
313	1 BEDROOM	511 m <sup>2</sup>
314	1 BEDROOM	511 m <sup>2</sup>
315	1 BEDROOM	449 m <sup>2</sup>
316	1 BEDROOM	510 m <sup>2</sup>
317	STUDIO	295 m <sup>2</sup>
318	1 BEDROOM	489 m <sup>2</sup>
319	1 BEDROOM	617 m <sup>2</sup>
<b>LEVEL 04</b>		
401	1 BEDROOM	543 m <sup>2</sup>
402	1 BEDROOM	679 m <sup>2</sup>
403	STUDIO	295 m <sup>2</sup>
404	2 BEDROOM (BF)	928 m <sup>2</sup>
405	STUDIO	590 m <sup>2</sup>
406	STUDIO	354 m <sup>2</sup>
407	STUDIO	344 m <sup>2</sup>
408	2 BEDROOM	625 m <sup>2</sup>
409	2 BEDROOM	703 m <sup>2</sup>
410	2 BEDROOM	704 m <sup>2</sup>
411	3 BEDROOM	958 m <sup>2</sup>
412	3 BEDROOM	927 m <sup>2</sup>
413	1 BEDROOM	470 m <sup>2</sup>
414	1 BEDROOM (BF)	607 m <sup>2</sup>
<b>LEVEL 05</b>		
501	1 BEDROOM	493 m <sup>2</sup>
502	1 BEDROOM	545 m <sup>2</sup>
503	2 BEDROOM	746 m <sup>2</sup>
504	2 BEDROOM (BF)	927 m <sup>2</sup>
505	1 BEDROOM (BF)	590 m <sup>2</sup>
506	STUDIO	354 m <sup>2</sup>
507	STUDIO	344 m <sup>2</sup>
508	2 BEDROOM	625 m <sup>2</sup>
509	2 BEDROOM	704 m <sup>2</sup>
510	2 BEDROOM	704 m <sup>2</sup>
511	2 BEDROOM	704 m <sup>2</sup>
512	1 BEDROOM	482 m <sup>2</sup>
513	2 BEDROOM	703 m <sup>2</sup>
514	1 BEDROOM	471 m <sup>2</sup>
515	1 BEDROOM (BF)	607 m <sup>2</sup>
<b>LEVEL 06</b>		
601	1 BEDROOM	601 m <sup>2</sup>
602	3 BEDROOM (BF)	1,383 m <sup>2</sup>
603	2 BEDROOM (BF)	927 m <sup>2</sup>
604	1 BEDROOM (BF)	590 m <sup>2</sup>
605	STUDIO	354 m <sup>2</sup>
606	STUDIO	344 m <sup>2</sup>
607	2 BEDROOM	625 m <sup>2</sup>
608	2 BEDROOM	704 m <sup>2</sup>
609	2 BEDROOM	704 m <sup>2</sup>
610	2 BEDROOM	705 m <sup>2</sup>
611	1 BEDROOM	482 m <sup>2</sup>
612	2 BEDROOM	703 m <sup>2</sup>
613	1 BEDROOM	471 m <sup>2</sup>
614	1 BEDROOM	607 m <sup>2</sup>
<b>LEVEL 07</b>		
701	1 BEDROOM	601 m <sup>2</sup>
702	3 BEDROOM (BF)	1,383 m <sup>2</sup>
703	2 BEDROOM	989 m <sup>2</sup>
704	STUDIO	344 m <sup>2</sup>
705	STUDIO	344 m <sup>2</sup>
706	2 BEDROOM	625 m <sup>2</sup>
707	2 BEDROOM	704 m <sup>2</sup>
708	2 BEDROOM	704 m <sup>2</sup>
709	3 BEDROOM	1,435 m <sup>2</sup>
710	1 BEDROOM	468 m <sup>2</sup>
711	1 BEDROOM (BF)	607 m <sup>2</sup>
<b>LEVEL 08</b>		
801	1 BEDROOM	601 m <sup>2</sup>
802	3 BEDROOM (BF)	1,383 m <sup>2</sup>
803	2 BEDROOM	989 m <sup>2</sup>
804	STUDIO	344 m <sup>2</sup>
805	STUDIO	344 m <sup>2</sup>
806	2 BEDROOM	625 m <sup>2</sup>
807	2 BEDROOM	704 m <sup>2</sup>
808	2 BEDROOM	704 m <sup>2</sup>
809	3 BEDROOM	1,435 m <sup>2</sup>
810	1 BEDROOM	468 m <sup>2</sup>
811	1 BEDROOM (BF)	607 m <sup>2</sup>
<b>LEVEL 09</b>		
901	1 BEDROOM	601 m <sup>2</sup>
902	3 BEDROOM (BF)	1,383 m <sup>2</sup>
903	2 BEDROOM	989 m <sup>2</sup>
904	STUDIO	344 m <sup>2</sup>
905	STUDIO	344 m <sup>2</sup>
906	2 BEDROOM	625 m <sup>2</sup>
907	2 BEDROOM	704 m <sup>2</sup>
908	2 BEDROOM	704 m <sup>2</sup>
909	3 BEDROOM	1,435 m <sup>2</sup>
910	1 BEDROOM	468 m <sup>2</sup>
911	1 BEDROOM (BF)	607 m <sup>2</sup>



owner | propriétaire



structural engineers | ingénieur structure




landscape architects | architectes paysagistes



chil engineers | ingénieur chil



MEP engineers | ingénieur MEP

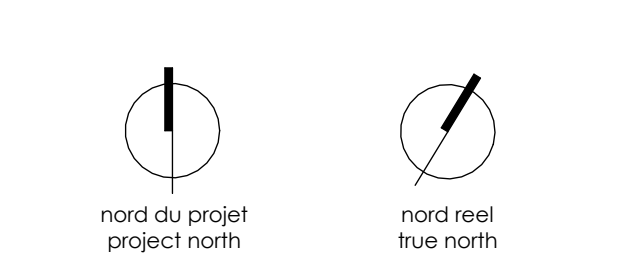

2. REVISED FOR SITE PLAN CONTROL 2024-12-13  
 3. REVISED FOR SITE PLAN CONTROL 2024-08-24  
 1. ISSUED FOR SITE PLAN CONTROL 2024-05-28  
 PRE-CONSULTATION

stamp | timbre



architect | architecte



general notes | note générale

1. CONTRACTOR SHALL CHECK AND VERIFY ALL DIMENSIONS AND  
 BEFORE ALL WORK AND OBTAINING TO THE ARCHITECT.  
 2. NOT FOR CONSTRUCTION UNLESS SIGNED BY THE ARCHITECT.

project title  
**THE EVERGREEN ON BLACKBURN**  
 8 BLACKBURN AVE. OTTAWA, ON K1N 6P7

drawing title | titre du dessin

**FLOOR PLAN - LEVEL 07**


project number | numéro du projet **2218**

drawn | dessiné **RM / CK / JH**

checked | vérifié **RM / AR**

date | date **MARCH 21, 2023**

scale | échelle **1 : 100**

 


drawing number | numéro du dessin

**A2-107**

**1** FLOOR PLAN - LEVEL 07  
 A2-107 1:100



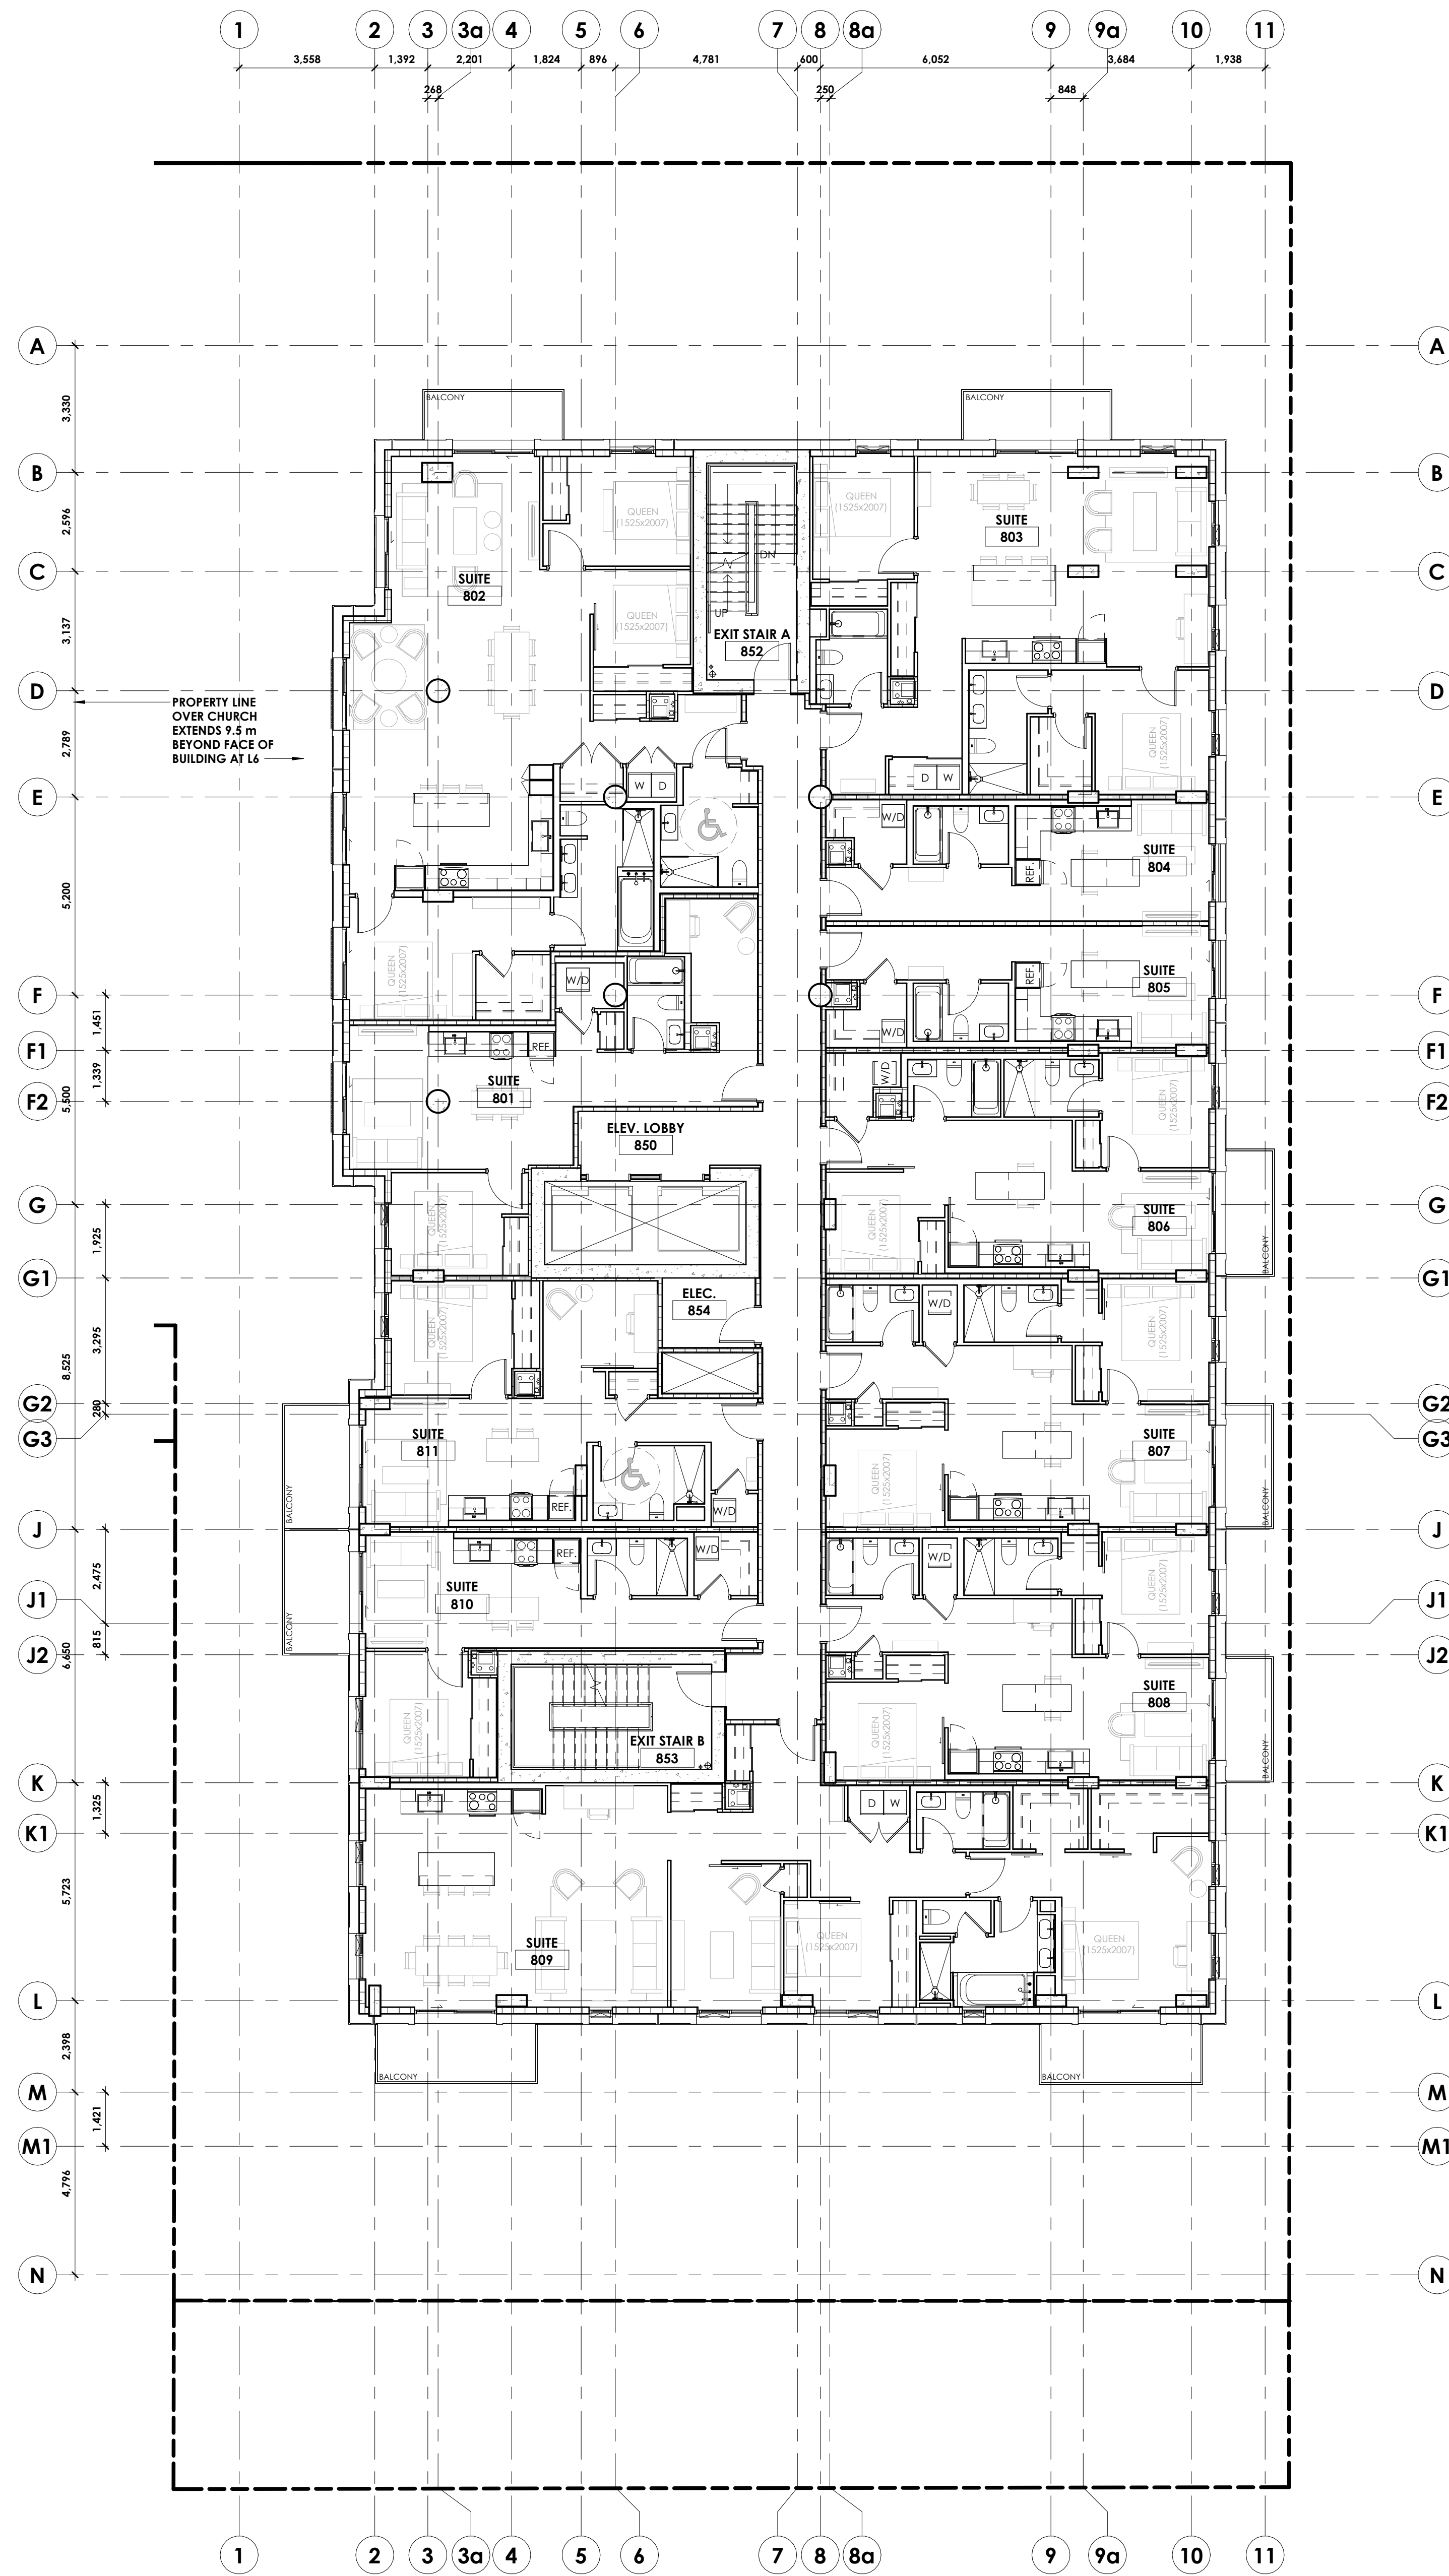

SUITE AREAS (BY LEVEL)		
SUITE NUMBER	SUITE TYPE	AREA (m <sup>2</sup> )
LEVEL 01		
101	2 BEDROOM (BF)	970 m <sup>2</sup>
102	1 BEDROOM	414 m <sup>2</sup>
103	2 BEDROOM	839 m <sup>2</sup>
104	2 BEDROOM	756 m <sup>2</sup>
105	1 BEDROOM	747 m <sup>2</sup>
106	1 BEDROOM	747 m <sup>2</sup>
107	1 BEDROOM	506 m <sup>2</sup>
108	2 BEDROOM	839 m <sup>2</sup>
LEVEL 02		
201	2 BEDROOM (BF)	924 m <sup>2</sup>
202	1 BEDROOM (BF)	587 m <sup>2</sup>
203	1 BEDROOM	651 m <sup>2</sup>
204	STUDIO	494 m <sup>2</sup>
205	STUDIO	402 m <sup>2</sup>
206	STUDIO	402 m <sup>2</sup>
207	STUDIO	402 m <sup>2</sup>
208	STUDIO	402 m <sup>2</sup>
209	STUDIO	402 m <sup>2</sup>
210	2 BEDROOM	915 m <sup>2</sup>
211	1 BEDROOM	502 m <sup>2</sup>
212	1 BEDROOM	511 m <sup>2</sup>
213	1 BEDROOM	511 m <sup>2</sup>
214	1 BEDROOM	449 m <sup>2</sup>
215	1 BEDROOM	510 m <sup>2</sup>
216	STUDIO	295 m <sup>2</sup>
217	1 BEDROOM	489 m <sup>2</sup>
218	2 BEDROOM	837 m <sup>2</sup>
LEVEL 03		
301	2 BEDROOM	788 m <sup>2</sup>
302	2 BEDROOM (BF)	924 m <sup>2</sup>
303	1 BEDROOM (BF)	587 m <sup>2</sup>
304	1 BEDROOM	651 m <sup>2</sup>
305	STUDIO	494 m <sup>2</sup>
306	STUDIO	402 m <sup>2</sup>
307	STUDIO	402 m <sup>2</sup>
308	STUDIO	402 m <sup>2</sup>
309	STUDIO	402 m <sup>2</sup>
310	STUDIO	402 m <sup>2</sup>
311	2 BEDROOM	915 m <sup>2</sup>
312	1 BEDROOM	502 m <sup>2</sup>
313	1 BEDROOM	511 m <sup>2</sup>
314	1 BEDROOM	511 m <sup>2</sup>
315	1 BEDROOM	449 m <sup>2</sup>
316	1 BEDROOM	510 m <sup>2</sup>
317	STUDIO	295 m <sup>2</sup>
318	1 BEDROOM	489 m <sup>2</sup>
319	1 BEDROOM	617 m <sup>2</sup>
LEVEL 04		
401	1 BEDROOM	543 m <sup>2</sup>
402	1 BEDROOM	679 m <sup>2</sup>
403	STUDIO	295 m <sup>2</sup>
404	2 BEDROOM (BF)	928 m <sup>2</sup>
405	STUDIO	590 m <sup>2</sup>
406	STUDIO	354 m <sup>2</sup>
407	STUDIO	344 m <sup>2</sup>
408	2 BEDROOM	625 m <sup>2</sup>
409	2 BEDROOM	703 m <sup>2</sup>
410	2 BEDROOM	704 m <sup>2</sup>
411	3 BEDROOM	958 m <sup>2</sup>
412	3 BEDROOM	927 m <sup>2</sup>
413	1 BEDROOM	470 m <sup>2</sup>
414	1 BEDROOM (BF)	607 m <sup>2</sup>
LEVEL 05		
501	1 BEDROOM	493 m <sup>2</sup>
502	1 BEDROOM	545 m <sup>2</sup>
503	2 BEDROOM	746 m <sup>2</sup>
504	2 BEDROOM (BF)	927 m <sup>2</sup>
505	1 BEDROOM (BF)	590 m <sup>2</sup>
506	STUDIO	354 m <sup>2</sup>
507	STUDIO	344 m <sup>2</sup>
508	2 BEDROOM	625 m <sup>2</sup>
509	2 BEDROOM	704 m <sup>2</sup>
510	2 BEDROOM	704 m <sup>2</sup>
511	2 BEDROOM	704 m <sup>2</sup>
512	1 BEDROOM	482 m <sup>2</sup>
513	2 BEDROOM	703 m <sup>2</sup>
514	1 BEDROOM	471 m <sup>2</sup>
515	1 BEDROOM (BF)	607 m <sup>2</sup>
LEVEL 06		
601	1 BEDROOM	601 m <sup>2</sup>
602	3 BEDROOM (BF)	1,383 m <sup>2</sup>
603	2 BEDROOM (BF)	927 m <sup>2</sup>
604	1 BEDROOM (BF)	590 m <sup>2</sup>
605	STUDIO	354 m <sup>2</sup>
606	STUDIO	344 m <sup>2</sup>
607	2 BEDROOM	625 m <sup>2</sup>
608	2 BEDROOM	704 m <sup>2</sup>
609	2 BEDROOM	704 m <sup>2</sup>
610	2 BEDROOM	705 m <sup>2</sup>
611	1 BEDROOM	482 m <sup>2</sup>
612	2 BEDROOM	703 m <sup>2</sup>
613	1 BEDROOM	471 m <sup>2</sup>
614	1 BEDROOM	607 m <sup>2</sup>
LEVEL 07		
701	1 BEDROOM	601 m <sup>2</sup>
702	3 BEDROOM (BF)	1,383 m <sup>2</sup>
703	2 BEDROOM	989 m <sup>2</sup>
704	STUDIO	344 m <sup>2</sup>
705	STUDIO	344 m <sup>2</sup>
706	2 BEDROOM	625 m <sup>2</sup>
707	2 BEDROOM	704 m <sup>2</sup>
708	2 BEDROOM	704 m <sup>2</sup>
709	3 BEDROOM	1,435 m <sup>2</sup>
710	1 BEDROOM	468 m <sup>2</sup>
711	1 BEDROOM (BF)	607 m <sup>2</sup>
LEVEL 08		
801	1 BEDROOM	601 m <sup>2</sup>
802	3 BEDROOM (BF)	1,383 m <sup>2</sup>
803	2 BEDROOM	989 m <sup>2</sup>
804	STUDIO	344 m <sup>2</sup>
805	STUDIO	344 m <sup>2</sup>
806	2 BEDROOM	625 m <sup>2</sup>
807	2 BEDROOM	704 m <sup>2</sup>
808	2 BEDROOM	704 m <sup>2</sup>
809	3 BEDROOM	1,435 m <sup>2</sup>
810	1 BEDROOM	468 m <sup>2</sup>
811	1 BEDROOM (BF)	607 m <sup>2</sup>
LEVEL 09		
901	1 BEDROOM	601 m <sup>2</sup>
902	3 BEDROOM (BF)	1,383 m <sup>2</sup>
903	2 BEDROOM	989 m <sup>2</sup>
904	STUDIO	344 m <sup>2</sup>
905	STUDIO	344 m <sup>2</sup>
906	2 BEDROOM	625 m <sup>2</sup>
907	2 BEDROOM	704 m <sup>2</sup>
908	2 BEDROOM	704 m <sup>2</sup>
909	3 BEDROOM	1,435 m <sup>2</sup>
910	1 BEDROOM	468 m <sup>2</sup>
911	1 BEDROOM (BF)	607 m <sup>2</sup>



owner | propriétaire




structural engineers | ingénieur structure



landscape architects | architectes paysagistes



MEP engineers | ingénieur MEP

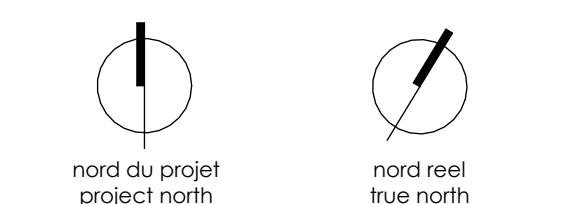

1. REVISED FOR SITE PLAN CONTROL 2024-12-13  
 2. REVISED FOR SITE PLAN CONTROL 2024-08-24  
 3. ISSUED FOR SITE PLAN CONTROL 2024-05-28  
 PRE-CONSULTATION

stamp | timbre



architect | architecte



general notes | note générale

- CONTRACTOR SHALL CHECK AND VERIFY ALL DIMENSIONS AND NOTES ON ALL WORK AND SUBMIT TO THE ARCHITECT.
- DO NOT USE THE MATERIALS NOT FOR CONSTRUCTION UNLESS SOUGHT BY THE ARCHITECT.

project title

**THE EVERGREEN ON BLACKBURN**

8 BLACKBURN AVE. OTTAWA, ON K1N 6P7

drawing title | titre du dessin

**FLOOR PLAN - LEVEL 08**

project number | numéro du projet 2218

drawn | dessiné RM / CK / JH

checked | vérifié RM / AR

date | date MARCH 21, 2023

scale | échelle 1 : 100

0m 2m 4m

drawing number | numéro du dessin


**A2-108**

#19193

Approved Plans / Des Approuvés on Blackburn 2218, The Evergreen, 8, 8P, 6P7  
2024-12-13 2:28:07 PM

D07-12-24-0132



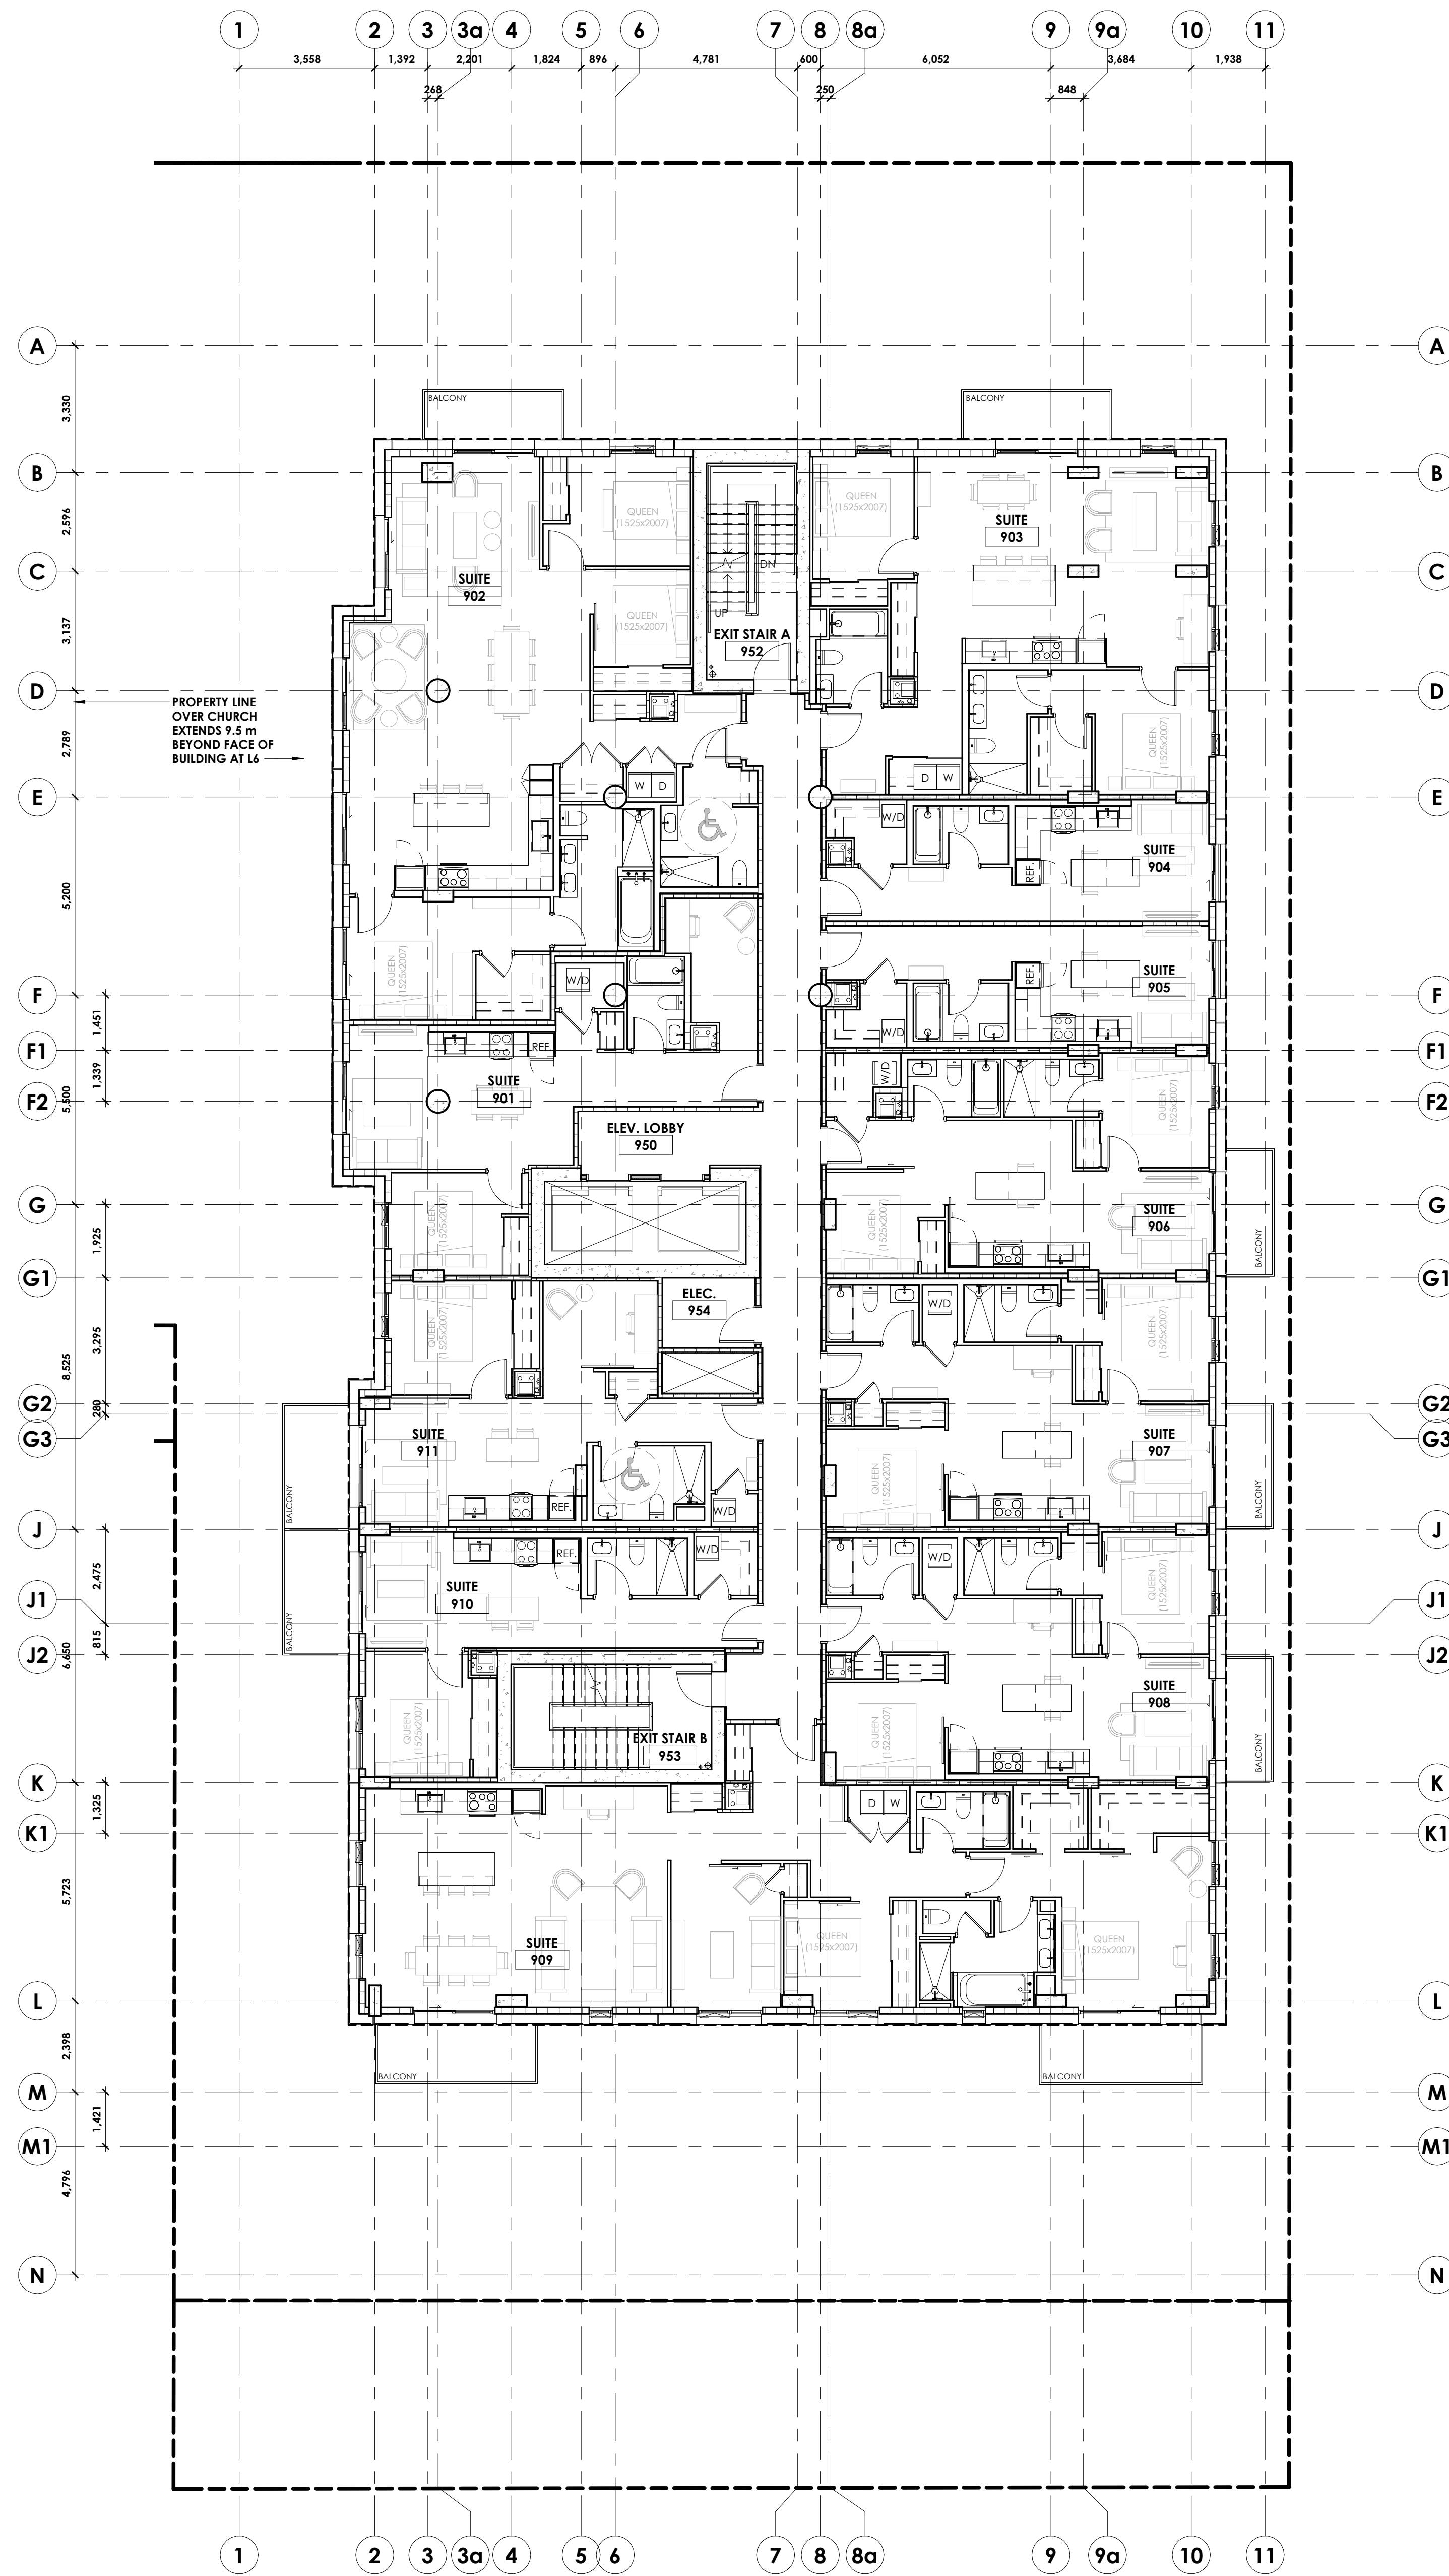

SUITE AREAS (BY LEVEL)		
SUITE NUMBER	SUITE TYPE	AREA (m <sup>2</sup> )
LEVEL 01		
101	2 BEDROOM (BF)	970 m <sup>2</sup>
102	1 BEDROOM	614 m <sup>2</sup>
103	2 BEDROOM	839 m <sup>2</sup>
104	2 BEDROOM	756 m <sup>2</sup>
105	1 BEDROOM	747 m <sup>2</sup>
106	1 BEDROOM	747 m <sup>2</sup>
107	1 BEDROOM	506 m <sup>2</sup>
108	2 BEDROOM	839 m <sup>2</sup>
LEVEL 02		
201	2 BEDROOM (BF)	924 m <sup>2</sup>
202	1 BEDROOM (BF)	587 m <sup>2</sup>
203	1 BEDROOM	651 m <sup>2</sup>
204	STUDIO	494 m <sup>2</sup>
205	STUDIO	402 m <sup>2</sup>
206	STUDIO	402 m <sup>2</sup>
207	STUDIO	402 m <sup>2</sup>
208	STUDIO	402 m <sup>2</sup>
209	STUDIO	402 m <sup>2</sup>
210	2 BEDROOM	915 m <sup>2</sup>
211	1 BEDROOM	502 m <sup>2</sup>
212	1 BEDROOM	511 m <sup>2</sup>
213	1 BEDROOM	511 m <sup>2</sup>
214	1 BEDROOM	449 m <sup>2</sup>
215	1 BEDROOM	510 m <sup>2</sup>
216	STUDIO	295 m <sup>2</sup>
217	1 BEDROOM	489 m <sup>2</sup>
218	2 BEDROOM	837 m <sup>2</sup>
LEVEL 03		
301	2 BEDROOM	788 m <sup>2</sup>
302	2 BEDROOM (BF)	924 m <sup>2</sup>
303	1 BEDROOM (BF)	587 m <sup>2</sup>
304	1 BEDROOM	651 m <sup>2</sup>
305	STUDIO	494 m <sup>2</sup>
306	STUDIO	402 m <sup>2</sup>
307	STUDIO	402 m <sup>2</sup>
308	STUDIO	402 m <sup>2</sup>
309	STUDIO	402 m <sup>2</sup>
310	STUDIO	402 m <sup>2</sup>
311	2 BEDROOM	915 m <sup>2</sup>
312	1 BEDROOM	502 m <sup>2</sup>
313	1 BEDROOM	511 m <sup>2</sup>
314	1 BEDROOM	511 m <sup>2</sup>
315	1 BEDROOM	449 m <sup>2</sup>
316	1 BEDROOM	510 m <sup>2</sup>
317	STUDIO	295 m <sup>2</sup>
318	1 BEDROOM	489 m <sup>2</sup>
319	1 BEDROOM	617 m <sup>2</sup>
LEVEL 04		
401	1 BEDROOM	543 m <sup>2</sup>
402	1 BEDROOM	679 m <sup>2</sup>
403	STUDIO	295 m <sup>2</sup>
404	2 BEDROOM (BF)	928 m <sup>2</sup>
405	STUDIO	590 m <sup>2</sup>
406	STUDIO	354 m <sup>2</sup>
407	STUDIO	344 m <sup>2</sup>
408	2 BEDROOM	625 m <sup>2</sup>
409	2 BEDROOM	703 m <sup>2</sup>
410	2 BEDROOM	704 m <sup>2</sup>
411	3 BEDROOM	958 m <sup>2</sup>
412	3 BEDROOM	927 m <sup>2</sup>
413	1 BEDROOM	470 m <sup>2</sup>
414	1 BEDROOM (BF)	607 m <sup>2</sup>
LEVEL 05		
501	1 BEDROOM	493 m <sup>2</sup>
502	1 BEDROOM	545 m <sup>2</sup>
503	2 BEDROOM	746 m <sup>2</sup>
504	2 BEDROOM (BF)	927 m <sup>2</sup>
505	1 BEDROOM (BF)	590 m <sup>2</sup>
506	STUDIO	354 m <sup>2</sup>
507	STUDIO	344 m <sup>2</sup>
508	2 BEDROOM	625 m <sup>2</sup>
509	2 BEDROOM	704 m <sup>2</sup>
510	2 BEDROOM	704 m <sup>2</sup>
511	2 BEDROOM	704 m <sup>2</sup>
512	1 BEDROOM	482 m <sup>2</sup>
513	2 BEDROOM	703 m <sup>2</sup>
514	1 BEDROOM	471 m <sup>2</sup>
515	1 BEDROOM (BF)	607 m <sup>2</sup>
LEVEL 06		
601	1 BEDROOM	601 m <sup>2</sup>
602	3 BEDROOM (BF)	1,383 m <sup>2</sup>
603	2 BEDROOM (BF)	927 m <sup>2</sup>
604	1 BEDROOM (BF)	590 m <sup>2</sup>
605	STUDIO	354 m <sup>2</sup>
606	STUDIO	344 m <sup>2</sup>
607	2 BEDROOM	625 m <sup>2</sup>
608	2 BEDROOM	704 m <sup>2</sup>
609	2 BEDROOM	704 m <sup>2</sup>
610	2 BEDROOM	705 m <sup>2</sup>
611	1 BEDROOM	482 m <sup>2</sup>
612	2 BEDROOM	703 m <sup>2</sup>
613	1 BEDROOM	471 m <sup>2</sup>
614	1 BEDROOM	607 m <sup>2</sup>
LEVEL 07		
701	1 BEDROOM	601 m <sup>2</sup>
702	3 BEDROOM (BF)	1,383 m <sup>2</sup>
703	2 BEDROOM	989 m <sup>2</sup>
704	STUDIO	344 m <sup>2</sup>
705	STUDIO	344 m <sup>2</sup>
706	2 BEDROOM	625 m <sup>2</sup>
707	2 BEDROOM	704 m <sup>2</sup>
708	2 BEDROOM	704 m <sup>2</sup>
709	3 BEDROOM	1,435 m <sup>2</sup>
710	1 BEDROOM	468 m <sup>2</sup>
711	1 BEDROOM (BF)	607 m <sup>2</sup>
LEVEL 08		
801	1 BEDROOM	601 m <sup>2</sup>
802	3 BEDROOM (BF)	1,383 m <sup>2</sup>
803	2 BEDROOM	989 m <sup>2</sup>
804	STUDIO	344 m <sup>2</sup>
805	STUDIO	344 m <sup>2</sup>
806	2 BEDROOM	625 m <sup>2</sup>
807	2 BEDROOM	704 m <sup>2</sup>
808	2 BEDROOM	704 m <sup>2</sup>
809	3 BEDROOM	1,435 m <sup>2</sup>
810	1 BEDROOM	468 m <sup>2</sup>
811	1 BEDROOM (BF)	607 m <sup>2</sup>
LEVEL 09		
901	1 BEDROOM	601 m <sup>2</sup>
902	3 BEDROOM (BF)	1,383 m <sup>2</sup>
903	2 BEDROOM	989 m <sup>2</sup>
904	STUDIO	344 m <sup>2</sup>
905	STUDIO	344 m <sup>2</sup>
906	2 BEDROOM	625 m <sup>2</sup>
907	2 BEDROOM	704 m <sup>2</sup>
908	2 BEDROOM	704 m <sup>2</sup>
909	3 BEDROOM	1,435 m <sup>2</sup>
910	1 BEDROOM	468 m <sup>2</sup>
911	1 BEDROOM (BF)	607 m <sup>2</sup>



owner | propriétaire




structural engineers | ingénieur structure



landscape architects | architectes paysagistes



MEP engineers | ingénieur MEP

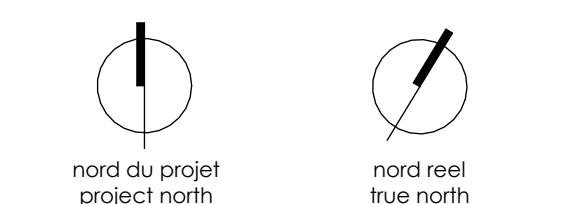

1. REVISED FOR SITE PLAN CONTROL 2024-12-13  
 2. REVISED FOR SITE PLAN CONTROL 2024-08-24  
 3. ISSUED FOR SITE PLAN CONTROL 2024-05-28  
 PRE-CONSULTATION

stamp | timbre



architect | architecte



general notes | notes générales

- CONTRACTOR SHALL CHECK AND VERIFY ALL DIMENSIONS AND LOCATIONS OF WORK AND OBTAINERS TO THE ARCHITECT.
- DO NOT USE THE MATERIALS.
- NOT FOR CONSTRUCTION UNLESS SIGNED BY THE ARCHITECT.

project title

**THE EVERGREEN ON BLACKBURN**

8 BLACKBURN AVE. OTTAWA, ON K1N 6P7

drawing title | titre du dessin

**FLOOR PLAN - LEVEL 09**

project number | numéro du projet 2218

drawn | dessiné RM / CK / JH

checked | vérifié RM / AR

date | date MARCH 21, 2023

scale | échelle 1 : 100

drawing number | numéro du dessin

**A2-109**

#19193







Table with 2 columns: Description, Date. Rows include revision history for site plan control.

Table with 2 columns: Description, Date. Rows include revision history for pre-consultation.

stamp | timbre



architect | architecte



general notes | notes générales  
1. CONTRACTOR SHALL CHECK AND VERIFY ALL DIMENSIONS AND  
2. REPORT ALL ERRORS AND OMISSIONS TO THE ARCHITECT.  
3. DO NOT SCALE THE DRAWINGS.  
4. NOT FOR CONSTRUCTION UNLESS SIGNED BY THE ARCHITECT.

project title

THE EVERGREEN ON  
BLACKBURN

8 BLACKBURN AVE. OTTAWA, ON K1N 6P7

drawing title | titre du dessin

ROOF PLAN

project number | numéro du projet 2218

drawn | dessiné RM / CK / JH

checked | vérifié RM / AR

date | date MARCH 21, 2023

scale | échelle 1 : 100

0m 2m 4m

drawing number | numéro du dessin

A2-111

