
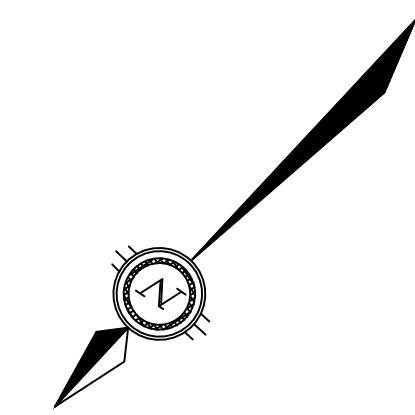


**LEGEND**

- PROPERTY LINE
- ONSITE OVERLAND FLOW ROUTE
- EXTERNAL OVERLAND FLOW ROUTE
- E1  
0.184  
0.79 AREA NO  
AREA IN HECTARES  
RUNOFF COEFFICIENT
- CATCHMENT AREA


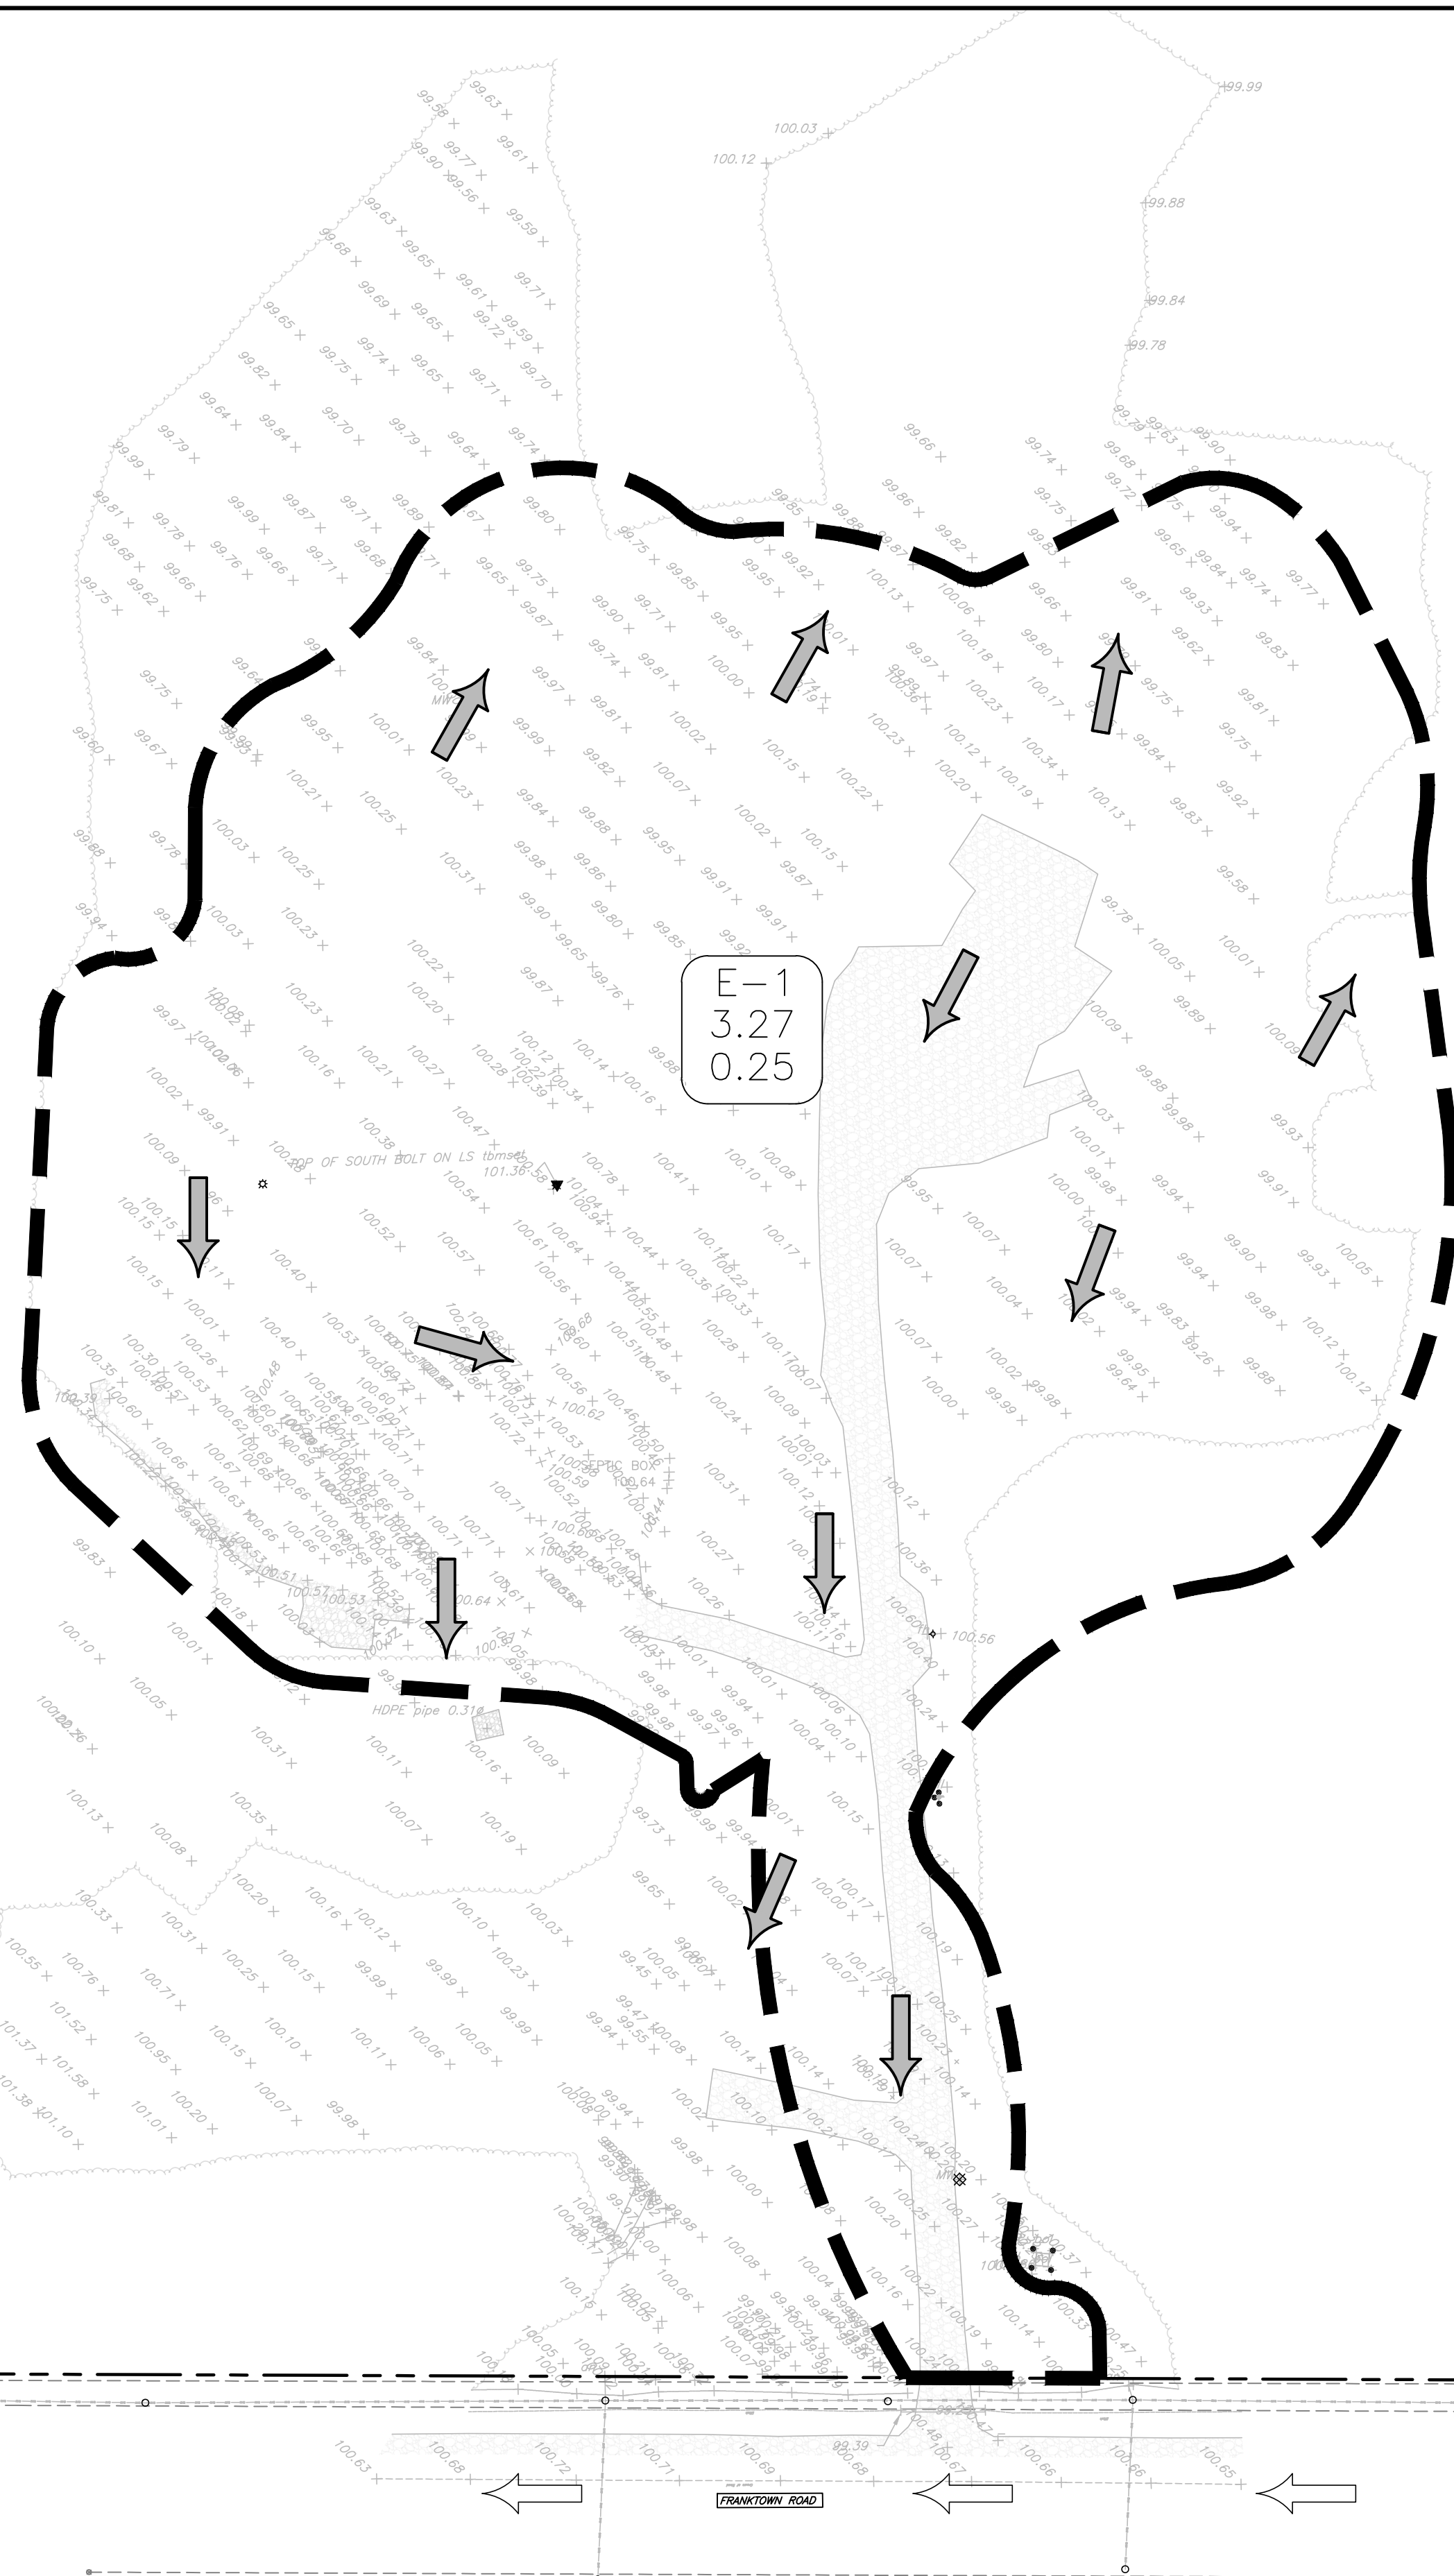


File: \\exp\proj\2024\22027645-00\05\_08\_2024\22027645-00\_01.dwg  
 User: shaw12/18/2024 8:43:49 AM Unit: Project: 17/8/2024 9:33:33 AM  
 Reference: XREF: SITE PLAN.dwg XREF: SUBMIT.dwg

**CAUTION**  
 THE POSITION OF ALL POLE LINES, CONDUITS, WATERMANS, SEWERS AND OTHER UNDERGROUND AND OVERGROUND UTILITIES AND STRUCTURES IS NOT NECESSARILY SHOWN ON THE CONTRACT DRAWINGS, AND WHERE SHOWN, THE ACCURACY OF THE POSITION OF SUCH UTILITIES AND STRUCTURES IS NOT GUARANTEED. BEFORE STARTING WORK, DETERMINE THE EXACT LOCATION OF ALL SUCH UTILITIES AND STRUCTURES AND ASSUME ALL LIABILITY FOR DAMAGE TO THEM.

**JOB BENCH MARK** JBM ▲  
 TOP OF SOUTH BOLT ON LIGHT STANDARD  
 ELEVATION=101.36

REV	REVISION DESCRIPTION	DATE	BY	APPD	REV	REVISION DESCRIPTION	DATE	BY	APPD
1	ISSUED FOR SPA	18/12/24	AGJ	AKJ					

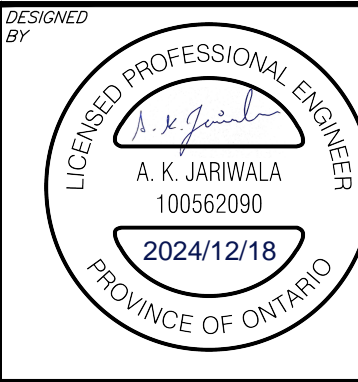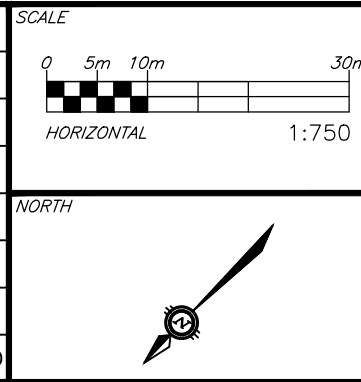

CLIENT

**GRC ARCHITECTS**  
 47 CLARENCE STREET, SUITE 401  
 OTTAWA, ON. K1N 9K1  
 613.241.8203

**exp.**  
 exp Services Inc.  
 1-813-688-1899 | 1-613-225-7330  
 265 Queenwood Drive, Unit 100  
 Ottawa, ON K2B 8H6  
 Canada  
 www.exp.com  
 • BUILDINGS • EARTH & ENVIRONMENT • ENERGY •  
 • INDUSTRIAL • INFRASTRUCTURE • SUSTAINABILITY •

BASEPLAN	AGJ
DESIGN	AKJ
CHECKED	AA
CAD	AGJ
PROJECT MANAGER	AJ
APPROVED	AA

**PROJECT**  
**IBPS FO GUAN SHAN TEMPLE**  
 6888 FRANKTOWN ROAD  
 OTTAWA, ONTARIO.

**TITLE**  
**PRE-DEVELOPMENT CATCHMENTS**

**PROJECT No.**  
 OTT-22027645-AG

**SURVEY**  
 MCINTOSH PERRY

**DATE**  
 25/08/23

**DRAWING No.**  
 C400

#?????