


Copyright Reserved

The Contractor shall verify and be responsible for all dimensions. DO NOT scale the drawing - any errors or omissions shall be reported to Stantec without delay.
The Copyrights to all designs and drawings are the property of Stantec. Reproduction or use for any purpose other than that authorized by Stantec is forbidden.

Legend

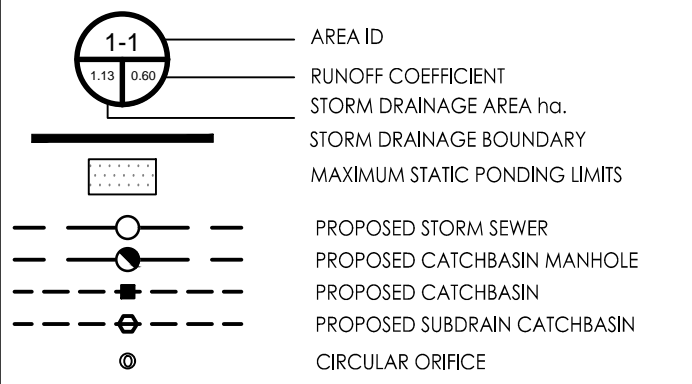

Notes

ICD Schedule						
Catchbasin ID	Area ID	Type	5-yr Head (m)	5-yr Release Rate (L/s)	100-yr Head (m)	100-yr Release Rate (L/s)
103A-1	C103A	88mm Circular Orifice	1.62	23.81	1.62	23.81
104A-1	C104A	83mm Circular Orifice	2.10	21.19	2.10	21.19
105A-1	C105A	119mm Circular Orifice	1.64	35.45	1.64	38.48
103A	C103AA	112mm Circular Orifice	2.71	38.41	2.71	43.82
103AB-1	C103AB	104mm Circular Orifice	1.58	26.76	1.58	28.85

Revision	By	Appd.	YY.MM.DD
2	WAJ	SGG	25.01.06
1	WAJ	SGG	24.11.04

File Name:	WAJ	SGG	WAJ	24.09.03
160401759-D8.dwg	Dwn.	Chkd.	Dgn.	YY.MM.DD


Permit-Seal

Client/Project
RICHCRAFT HOMES LTD.

640 COMPASS STREET
BLOCK 140
OTTAWA, ON

Title
STORM DRAINAGE PLAN

Project No. 160401759	Scale 1:300	Sheet SD-1	Revision 2
--------------------------	----------------	---------------	---------------

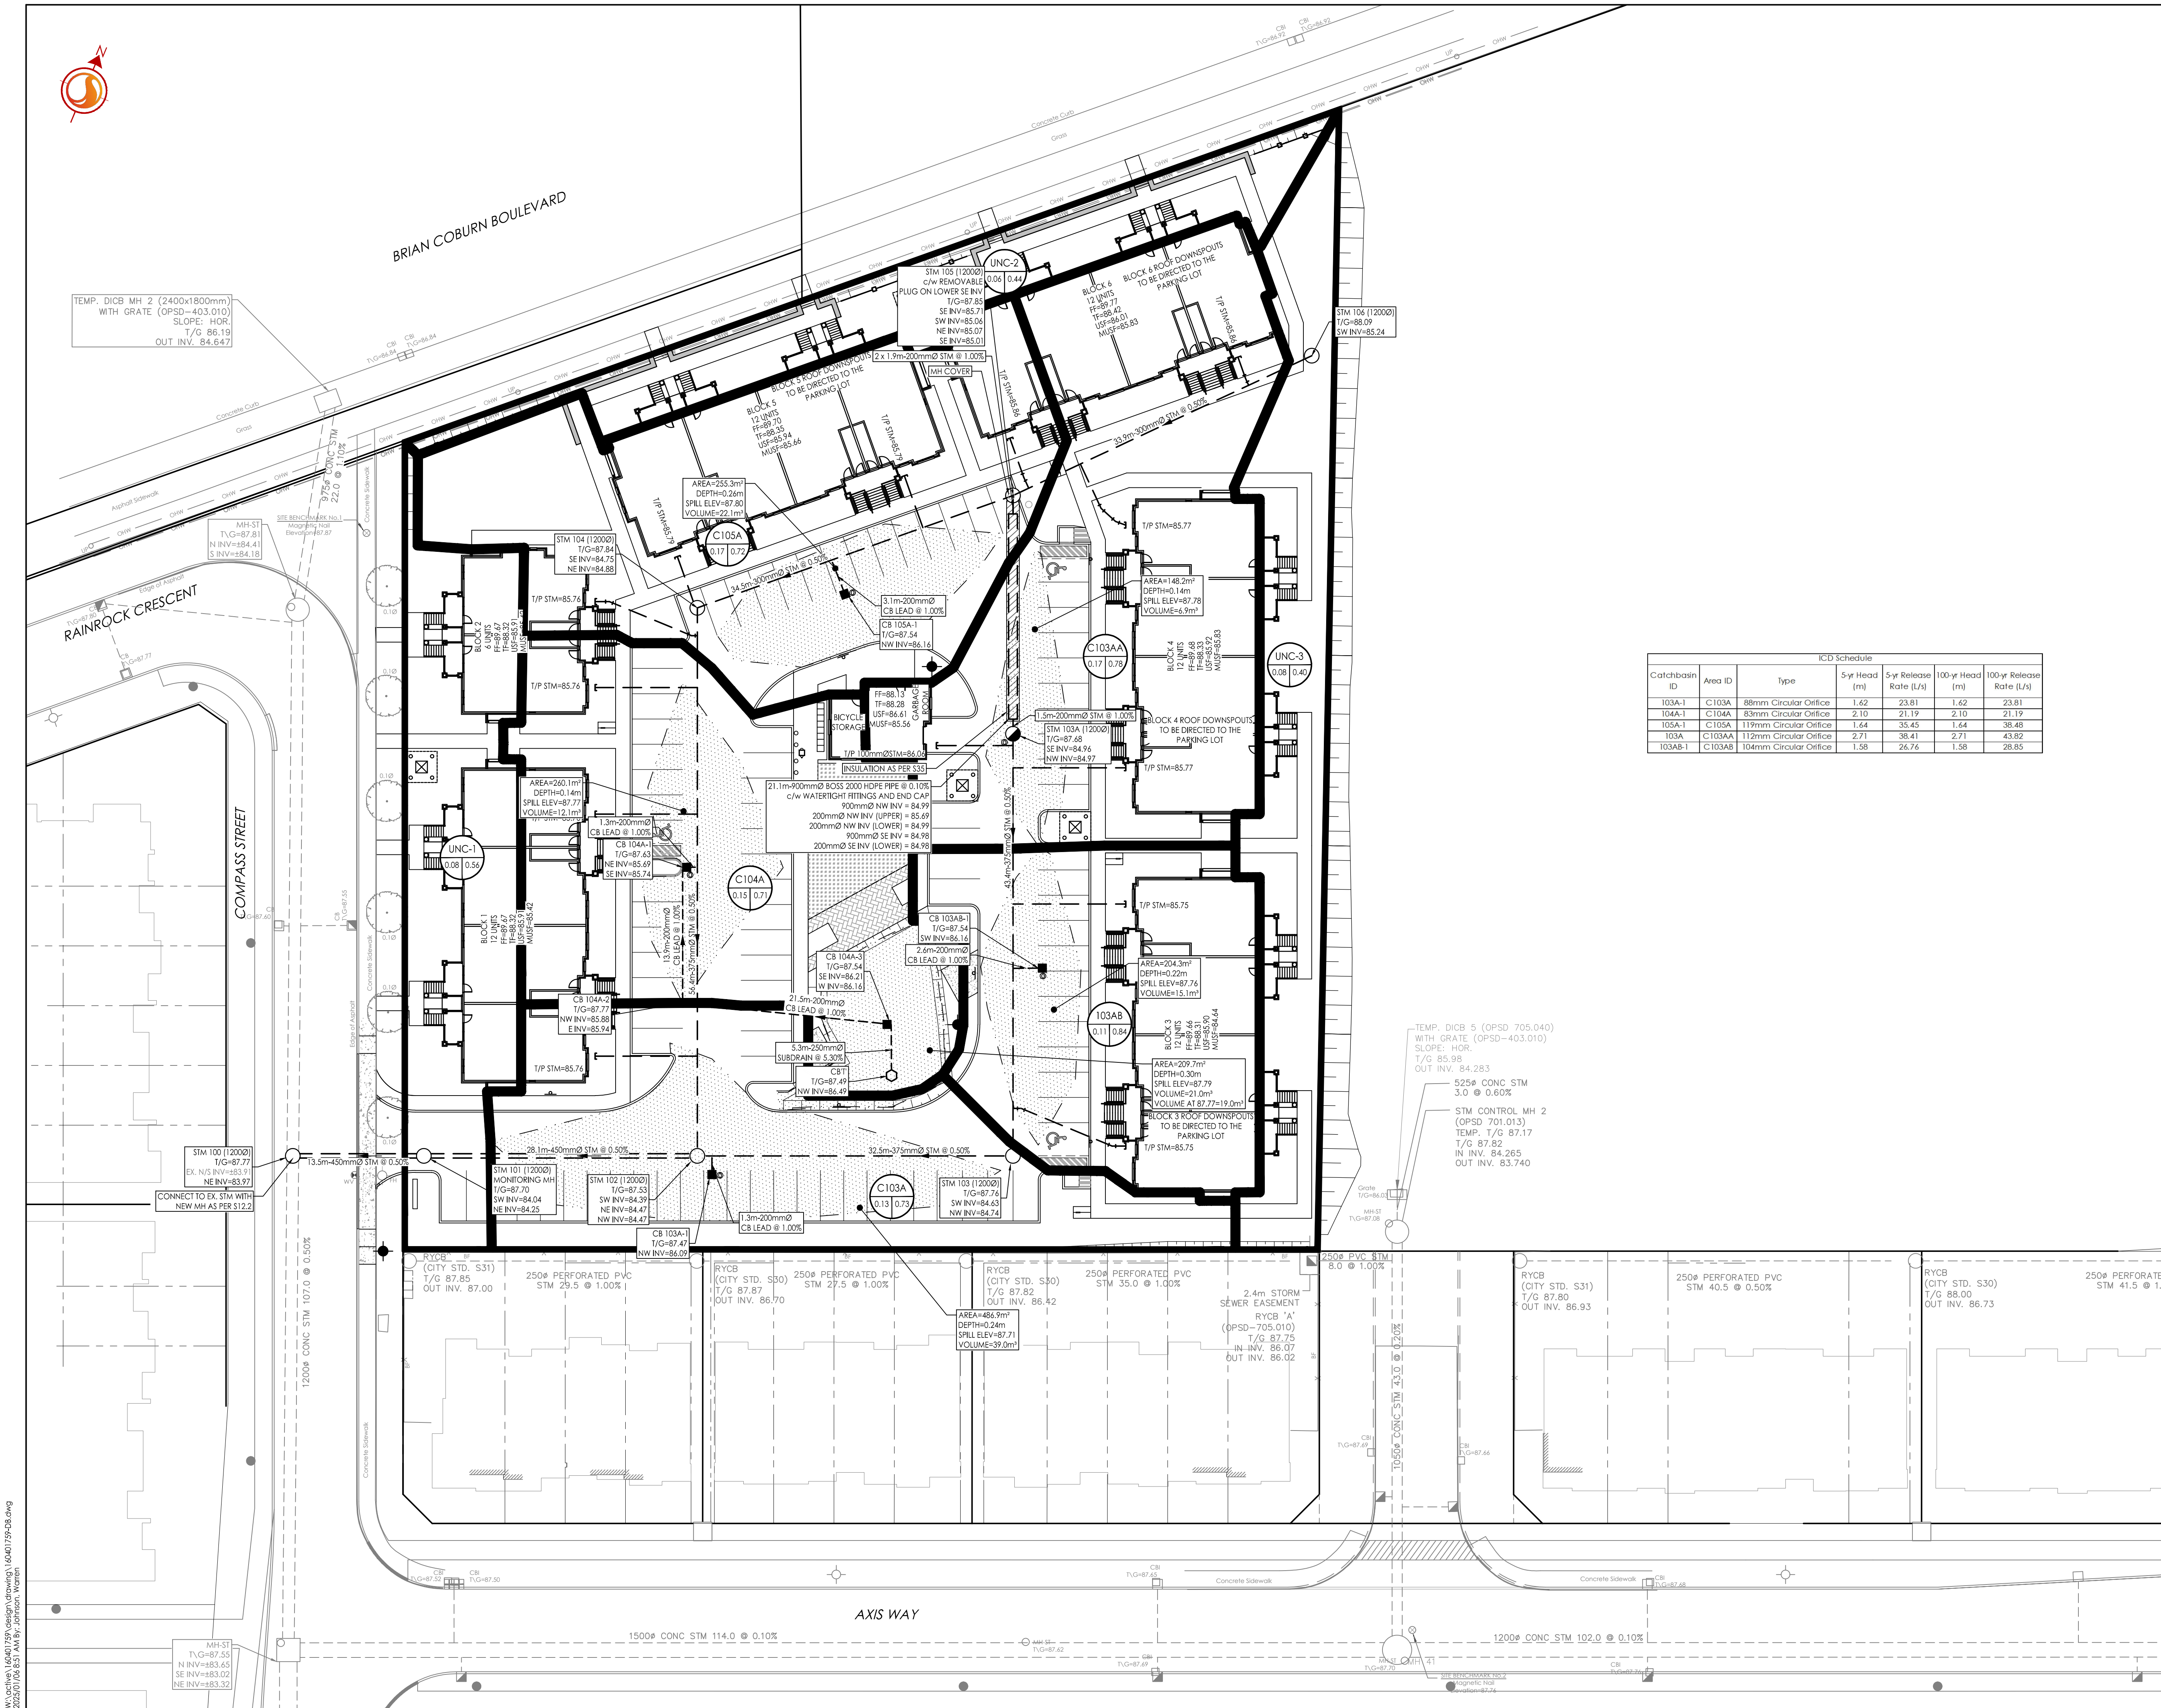

V:\Projects\160401759\Design\Drawings\160401759-D8.dwg
 2025/01/09 08:51 AM by: [User]
 ORIGINAL SHEET - ARCH D