



VIA RAIL CANADA INC. (FORMERLY CANADIAN NATIONAL RAILWAY)


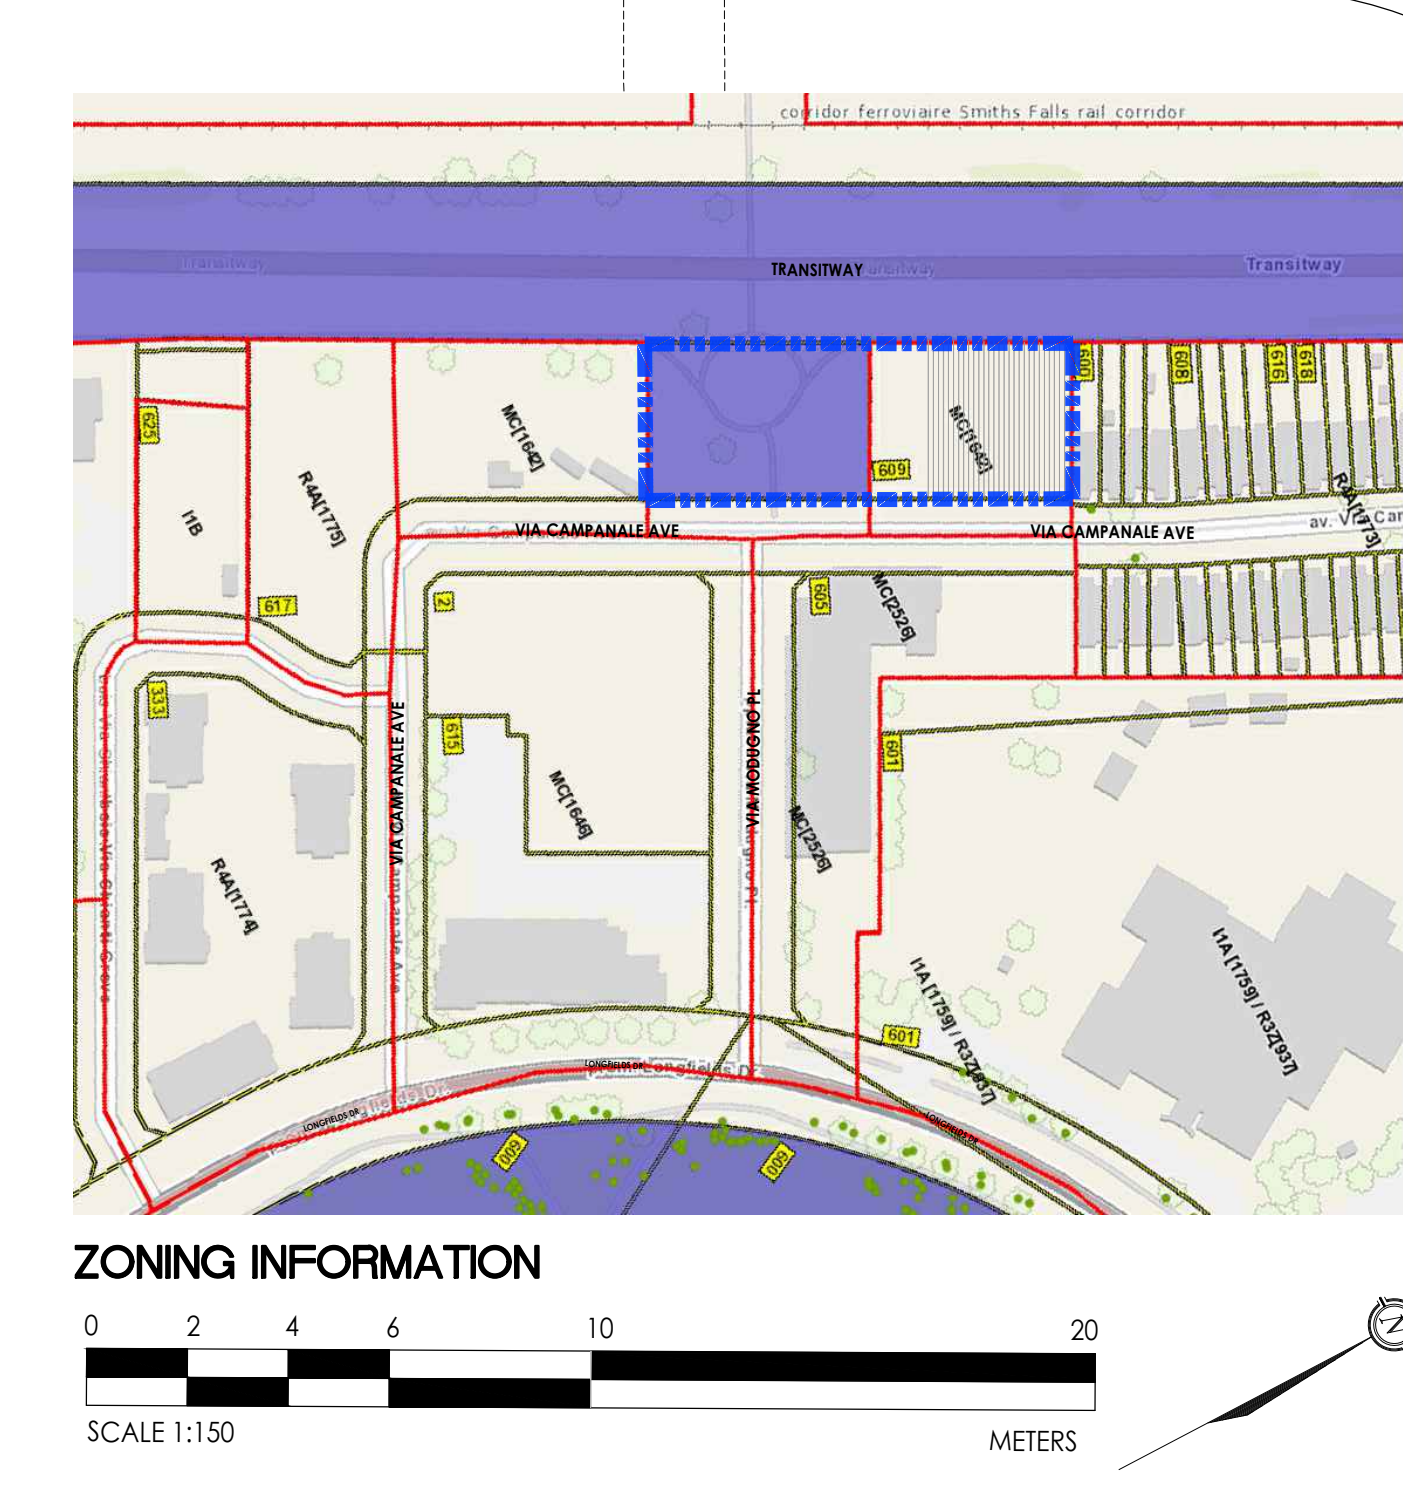


LEGEND

MATERIAL LEGEND		MATERIAL LEGEND	
[Symbol]	NEW SOD	[Symbol]	WASTE RECEPTACLES
[Symbol]	CONCRETE	[Symbol]	COLUMN LIGHT (TYP.) 1.06 m. h. REF. TO
[Symbol]	ASPHALT	[Symbol]	WALL MOUNTED LIGHT
[Symbol]	BRICK INTERLOCK	[Symbol]	FIRE HYDRANT
[Symbol]	BUILDING ENTRANCE / EXIT	[Symbol]	SIAMEESE CONNECTION
[Symbol]	PROPERTY BOUNDARY	[Symbol]	DIRECTIONAL ARROW
[Symbol]	SETBACKS	[Symbol]	1.5m HI. IRON FENCE TO BE SUPPLIED
[Symbol]	PROPOSED HYDRO POLE	[Symbol]	RAILING
[Symbol]	BENCH	[Symbol]	ALUMINUM POST FOR FLAG

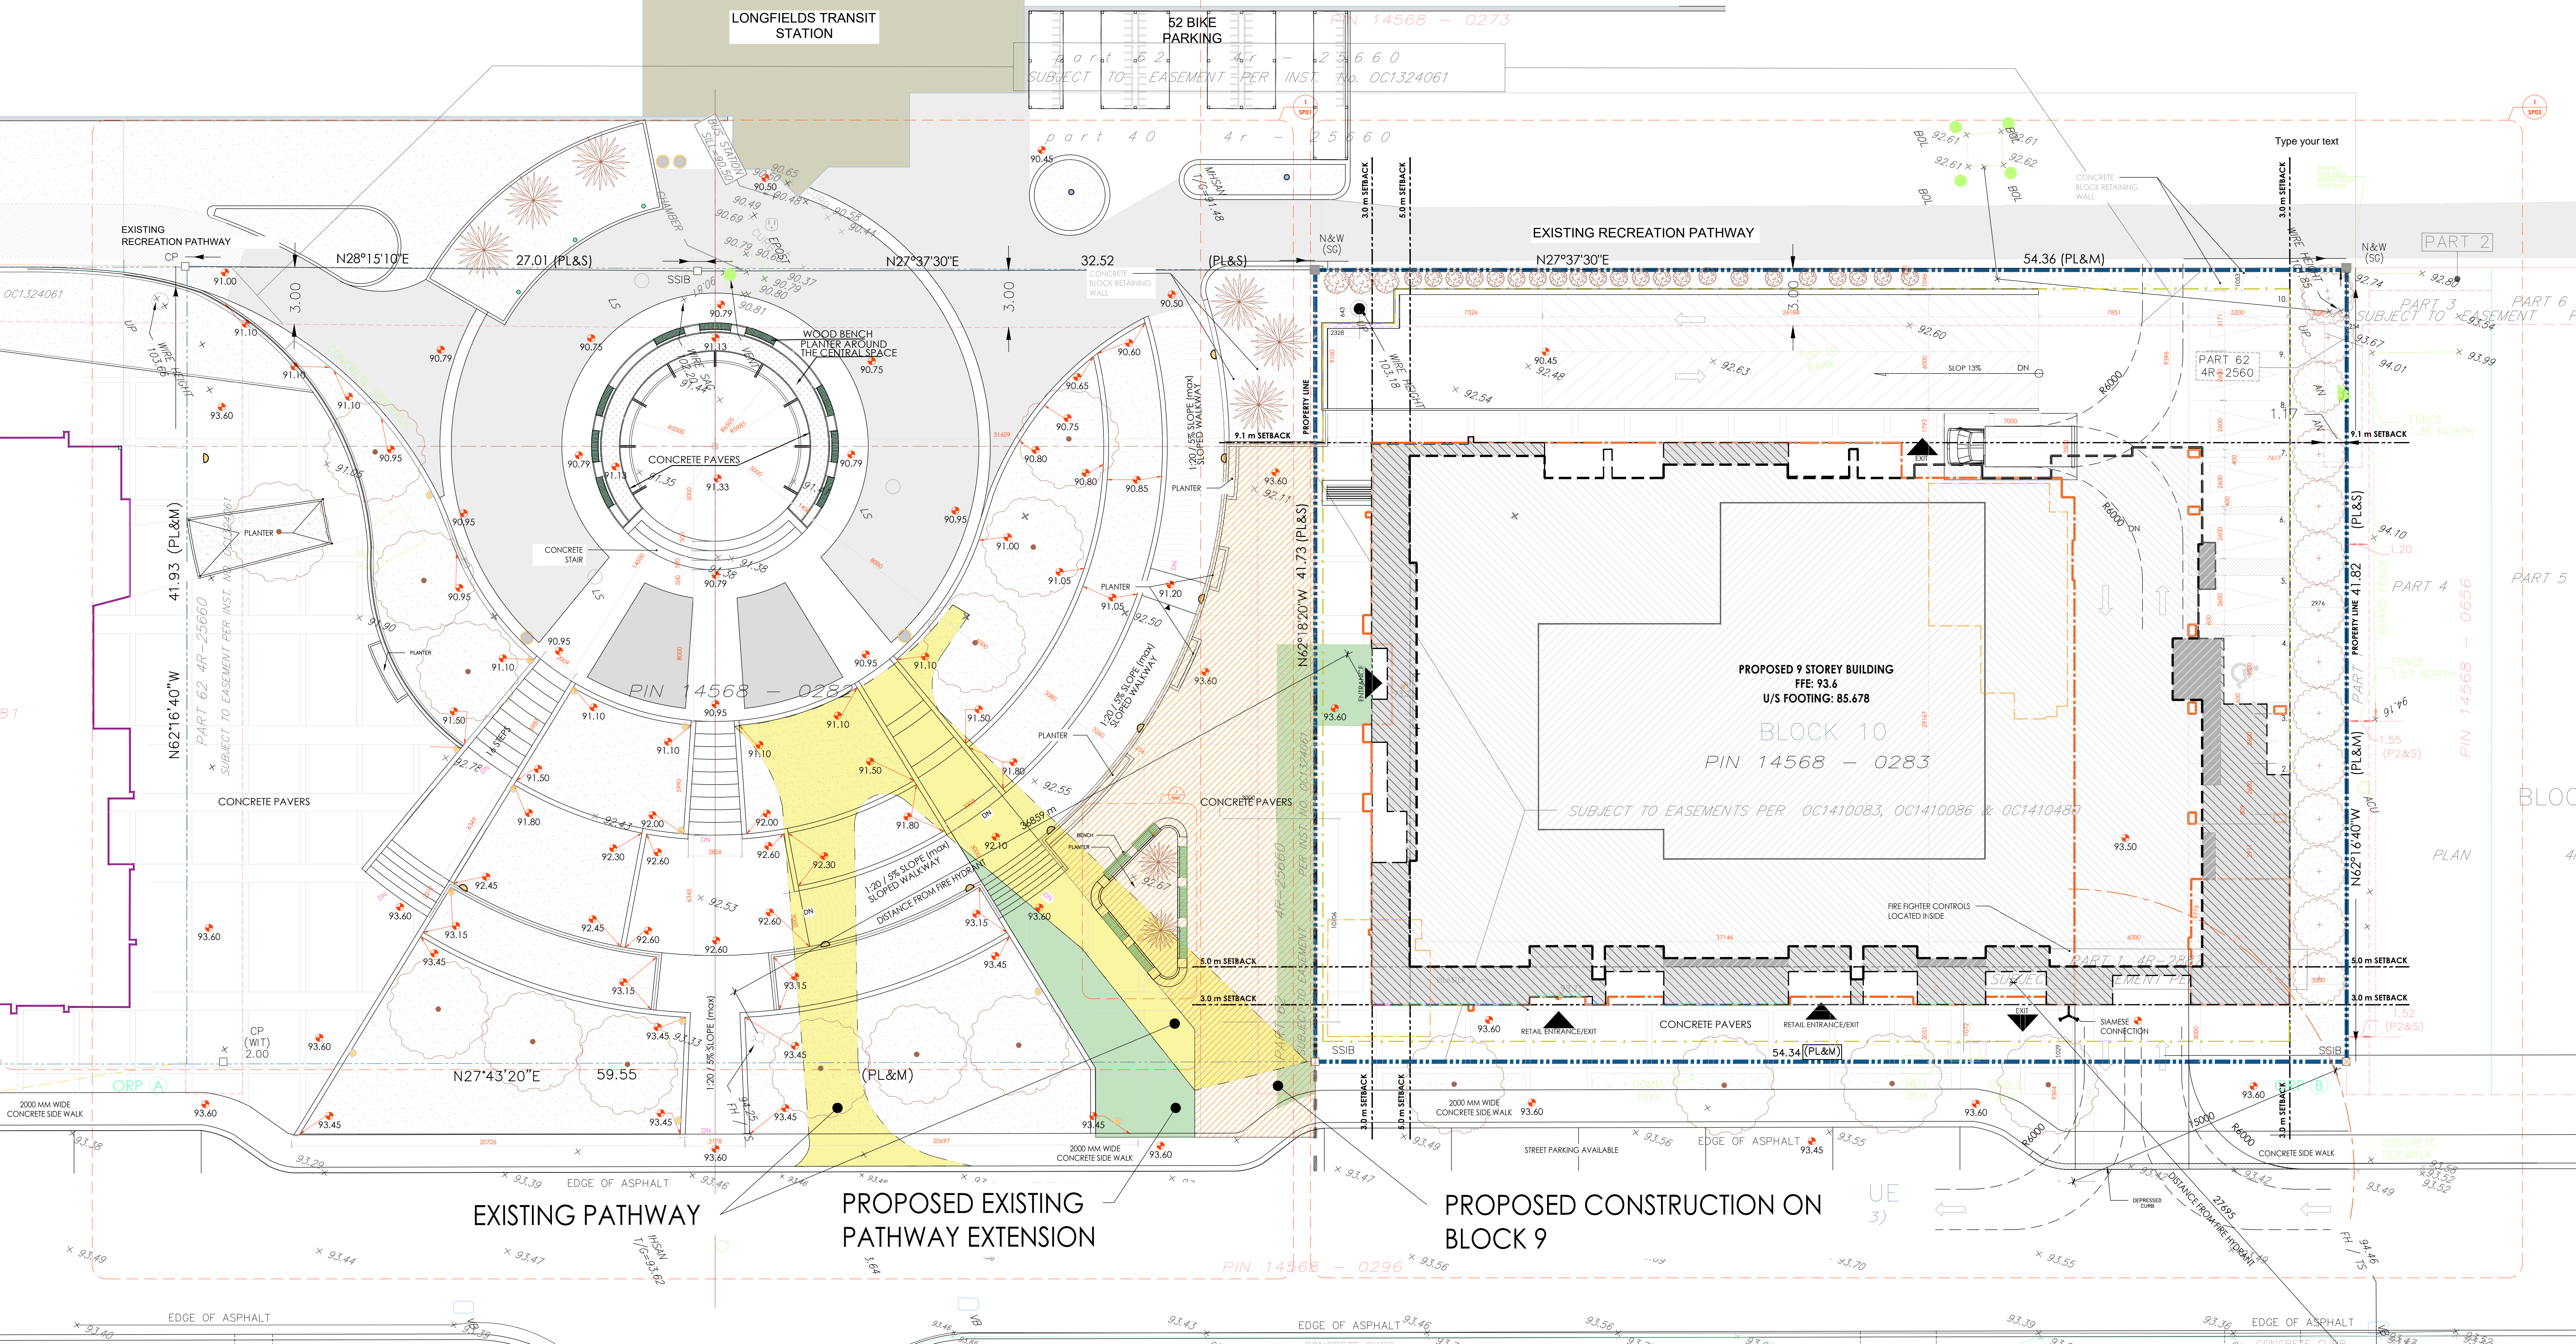

CAMPANALE GROUP

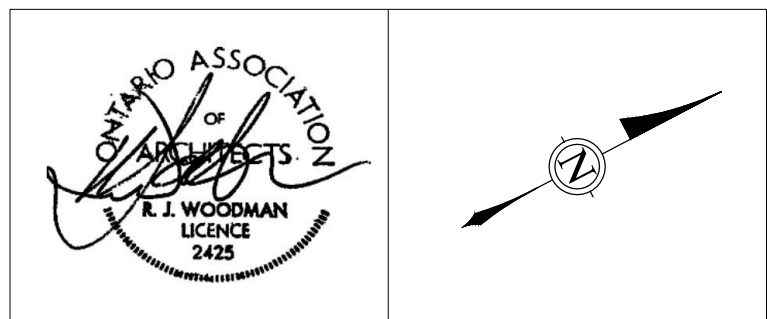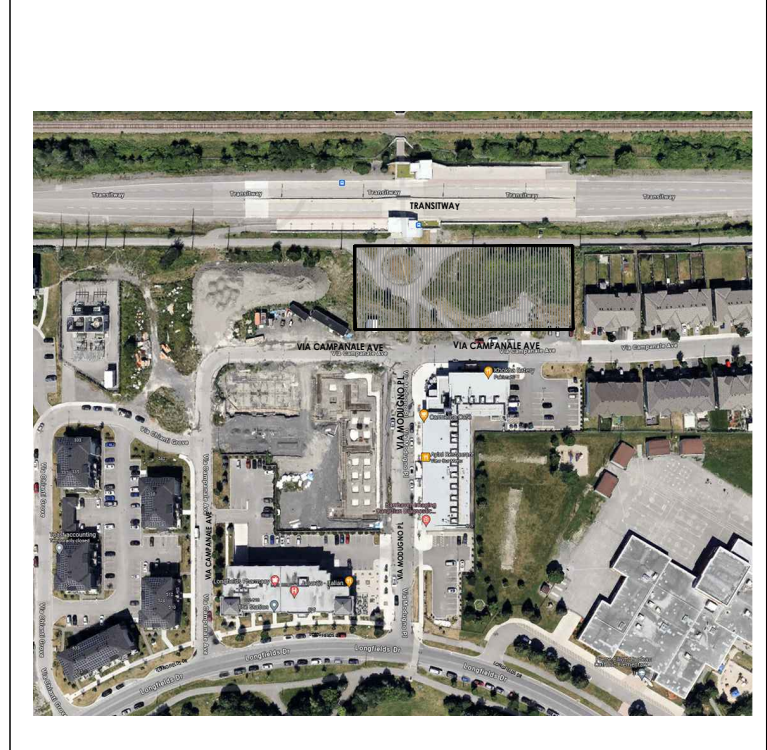

GENERAL NOTES:
 SURVEY INFORMATION IS AS PER THE DRAWINGS PROVIDED BY THE CLIENT.
 SURVEY INFORMATION IS ONLY FOR REPRESENTATION.
 ALL CONTRACTORS TO VERIFY ALL DIMENSIONS ON SITE AND TO REPORT ALL ERRORS AND/OR OMISSIONS TO THE ARCHITECT.
 ALL CONTRACTORS MUST COMPLY WITH ALL CODES AND BYLAWS AND OTHER AUTHORITIES HAVING JURISDICTION OVER THE WORK.
 DO NOT SCALE DRAWINGS.
 THIS DRAWING MAY NOT BE USED FOR CONSTRUCTION UNTIL SIGNED BY THE ARCHITECT.
 COPYRIGHT RESERVED.

NO.	REVISION	DATE
07	FOR REVIEW	16/12/24
06	FOR REVIEW	12/07/24
05	FOR REVIEW	09/07/24
04	FOR REVIEW	07/05/24
03	FOR REVIEW	23/04/24
02	FOR REVIEW	18/04/24
01	FOR REVIEW	01/03/24
NO.	REVISION	DD/MM/YY DATE




201-4 BEECHWOOD AVENUE, OTTAWA, ONTARIO, CANADA K1B1B9
 TEL: 613 228 9850, FAX: 613 228 9848, mailbox@woodmanarchitect.com

CONSULTANTS:
 STRUCTURAL - D+W Structural Ltd
 MECHANICAL - Jain Consultants
 CIVIL - Stantec
 ELECTRICAL - Jain Consultants
 NOISE - Gradient Wind Engineering Inc.
 LANDSCAPE - Theatrical Associates Design Consultants
 INFRASTRUCTURE - Parsons

PROJECT:
BLOCK 9&10
609 LONGFIELDS DR.
 NEPEAN, BARRHAVEN EAST - OTTAWA

DRAWING:
SITE PLAN

DATE	23/11/2023	JOB NO.	2314A
SCALE	1:150	DRAWING NO.	
DRAWN BY	JG		
REVIEWED BY	RW		

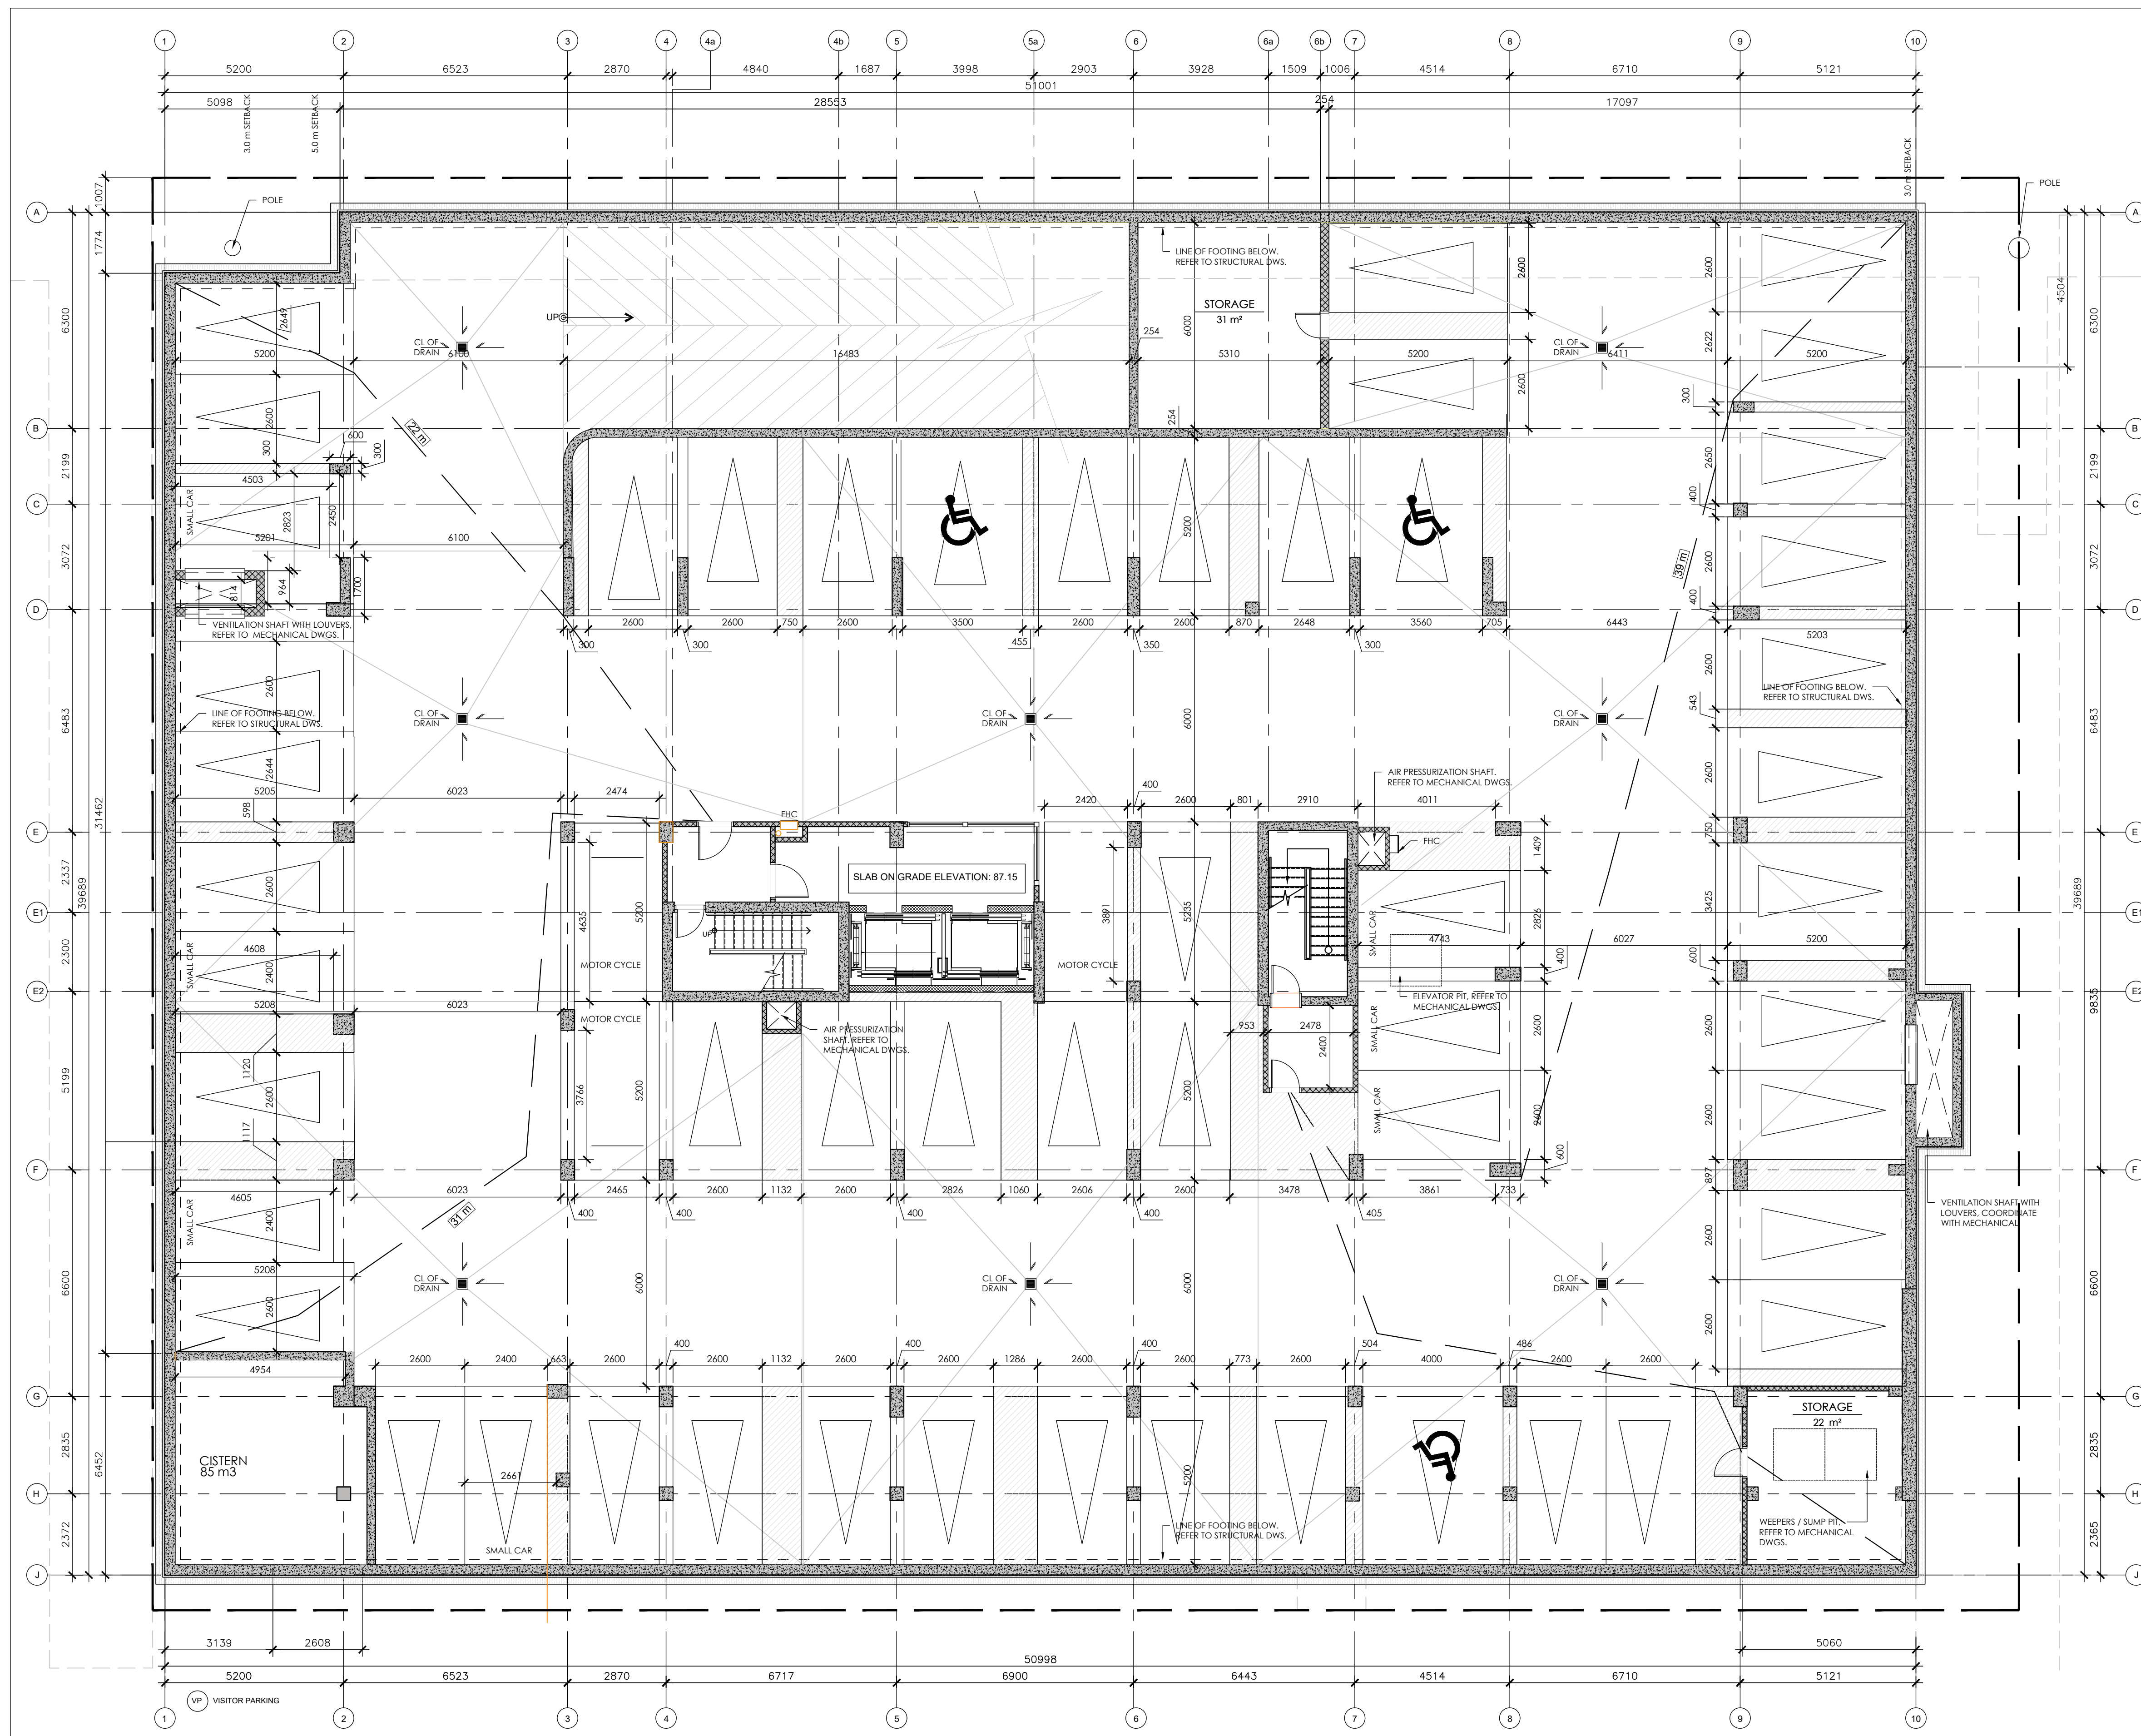

1 PARKING LEVEL 2
A100 1:100


CLIENT :

KEY PLAN




PROJECT ADDRESS :

STAMP

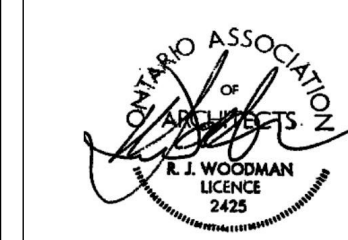

NORTH

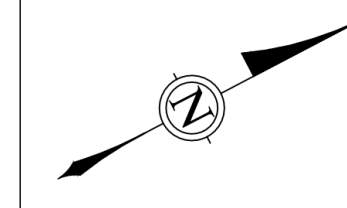

ALL CONTRACTORS TO VERIFY ALL DIMENSIONS ON SITE AND TO REPORT ALL ERRORS AND/OR OMISSIONS TO THE ARCHITECT.

ALL CONTRACTORS MUST COMPLY WITH ALL CODES AND BYLAWS AND OTHER AUTHORITIES HAVING JURISDICTION OVER THE WORK.

DO NOT SCALE DRAWINGS.

THIS DRAWING MAY NOT BE USED FOR CONSTRUCTION UNLESS SIGNED BY THE ARCHITECT.

COPYRIGHT RESERVED.

15		
14		
13		
12		
11		
10		
09		
08		
07		
06		
05		
04		
03	ISSUE FOR PERMIT	12/20/24
02	ISSUE FOR REVIEW	12/13/24
01	ISSUE FOR REVIEW	11/07/24
NO.	REVISION	MM/DD/YY DATE

WOODMAN ARCHITECT ASSOCIATES LTD.
 4 BEECHWOOD, SUITE 201, OTTAWA, ONTARIO, CANADA K1L 8L9
 TEL: 613 228 9850 FAX: 613 228 9848 mail@woodmanarchitect.com


LIST OF CONSULTANTS :

STRUCTURE	D+M STRUCTURAL
MECH. & ELEC.	JAIN
LANDSCAPE	THAKAR ASSOCIATES
PLANNER	FOTENN
CIVIL	STANTEC

PROJECT TITLE :
LONGFIELD Dr BLOCK 10
 NEPEAN, BARRHAVEN EAST - OTTAWA

DRAWING TITLE :
PARKING LEVEL 2

DATE:		DRAWING NO.
SCALE:		
DRAWN BY:		
REVIEWED BY:		
PROJECT NO.		A100

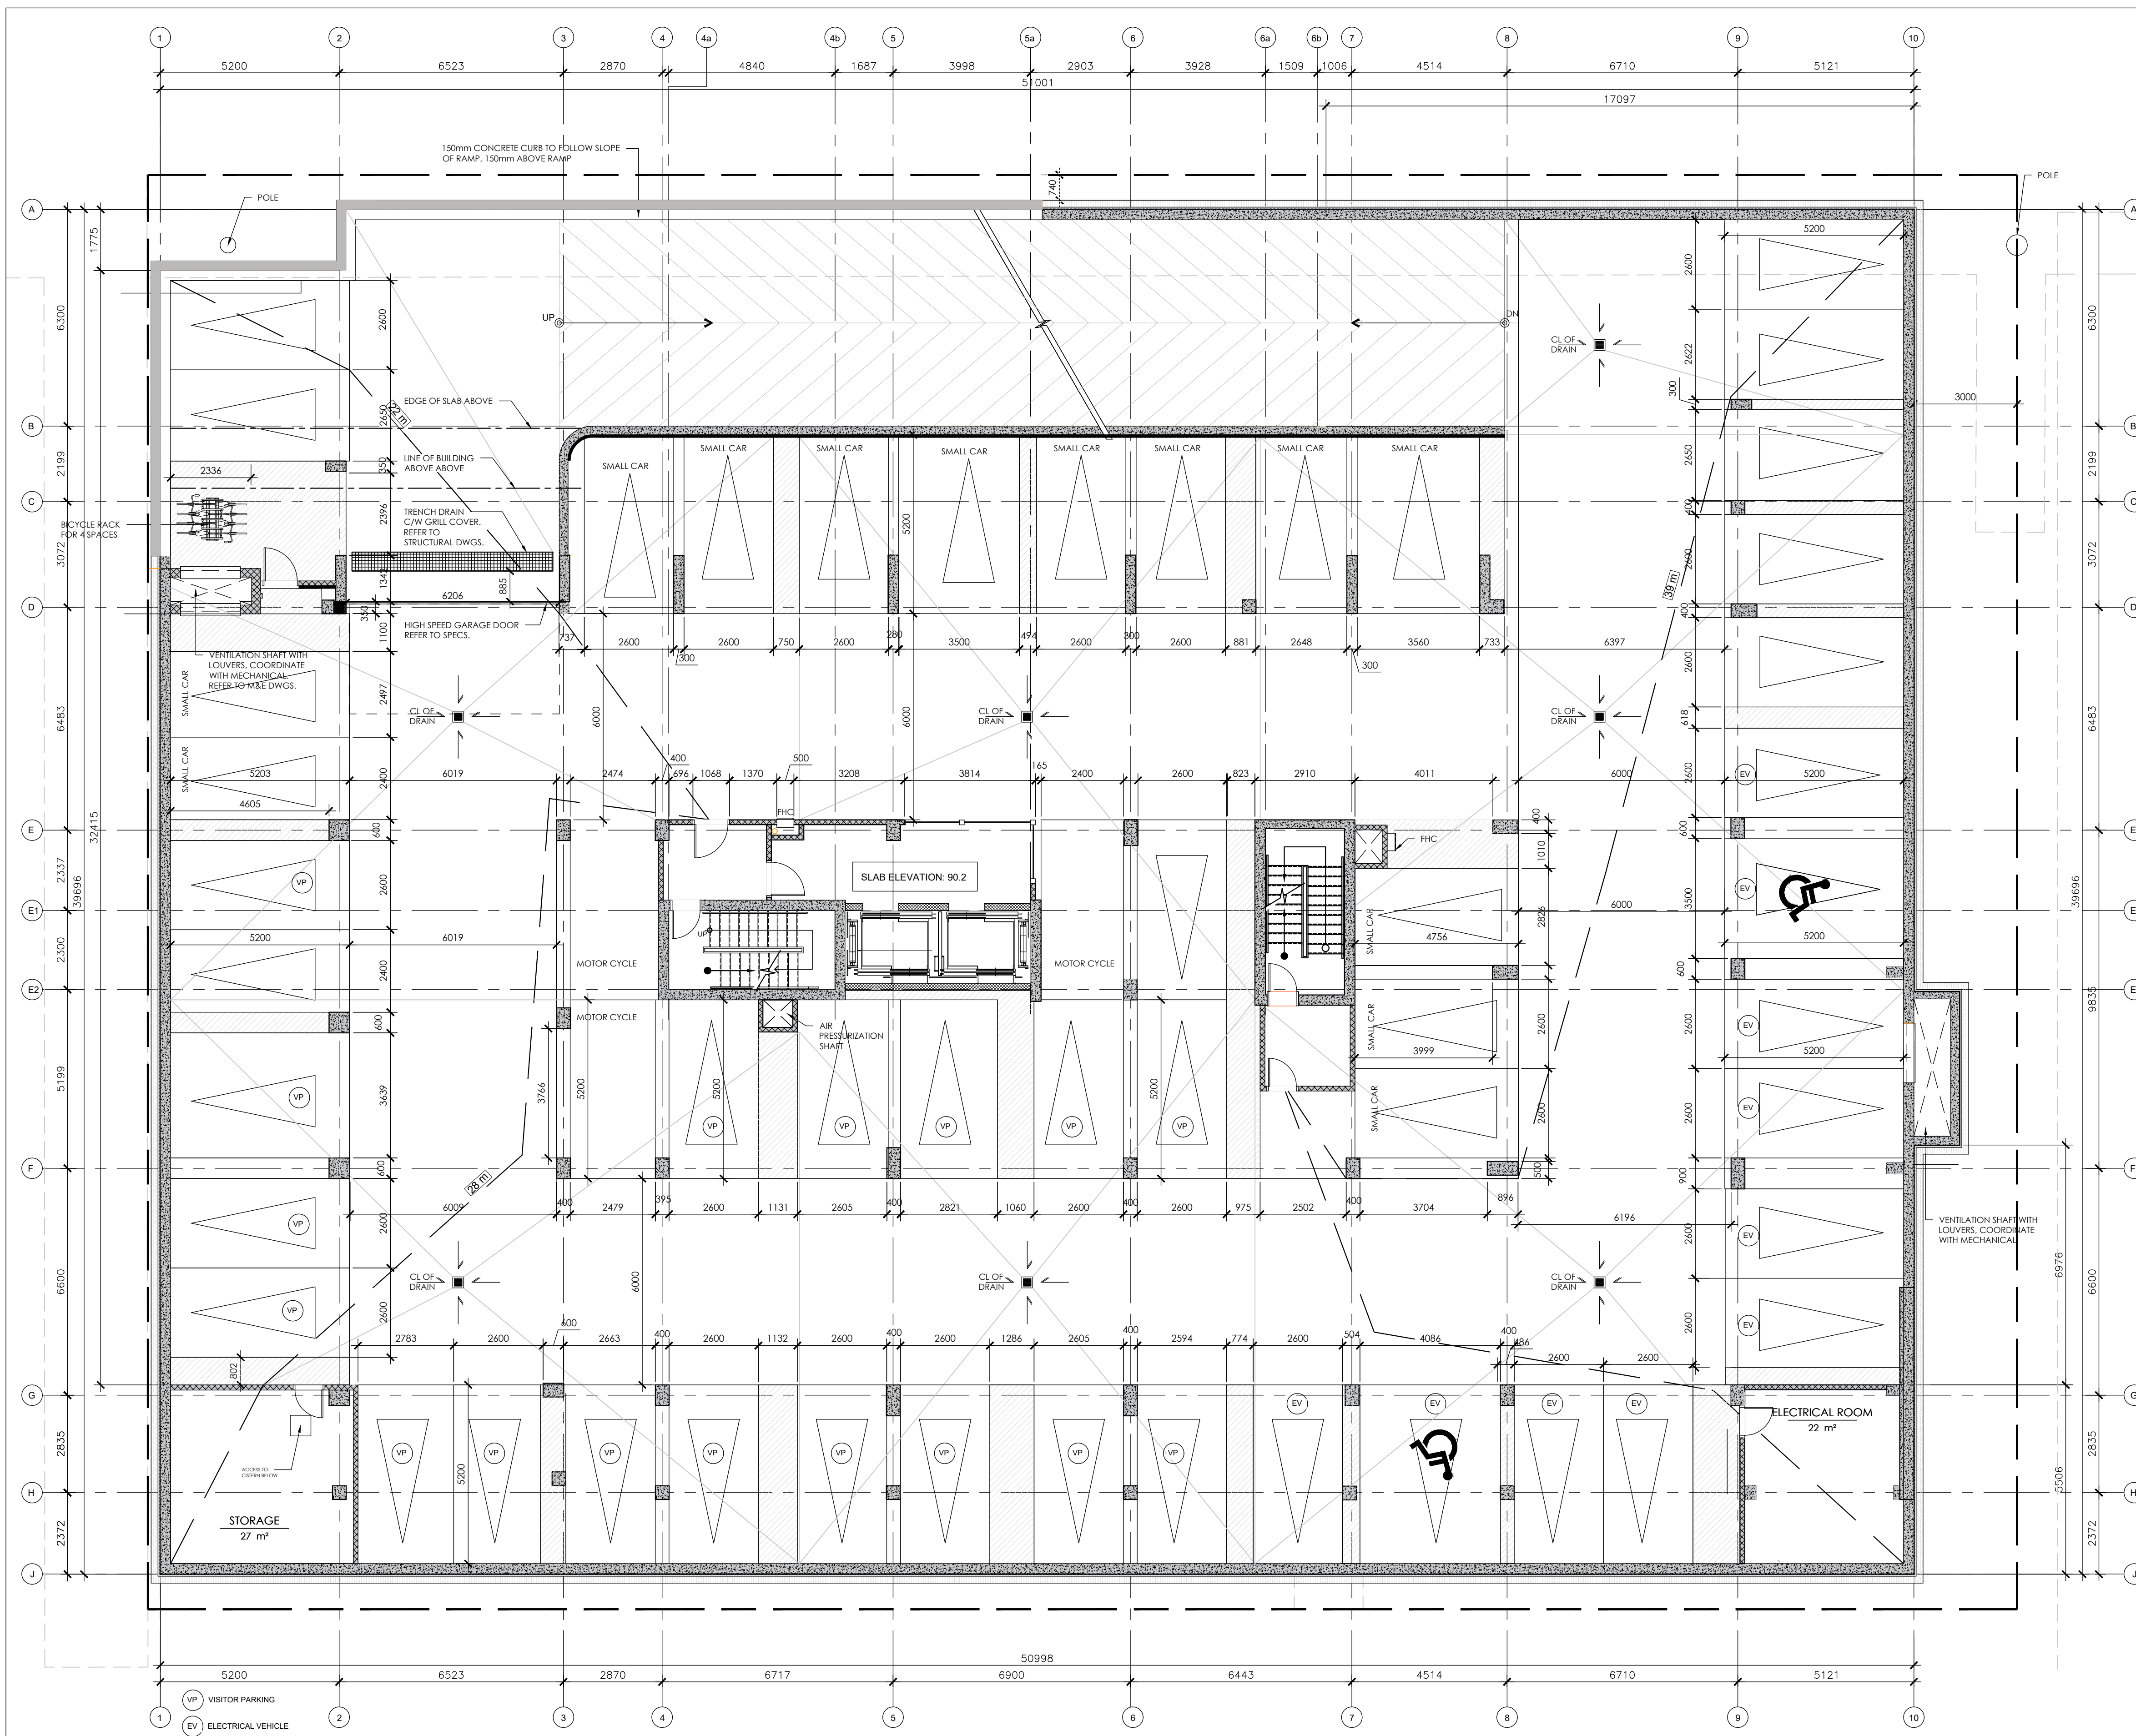

1 PARKING LEVEL 1
A101 1:100


CLIENT :

KEY PLAN




PROJECT ADDRESS :

STAMP

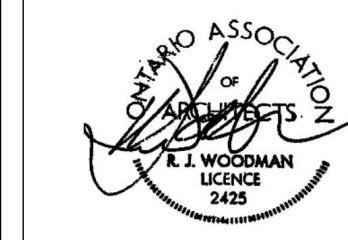

NORTH

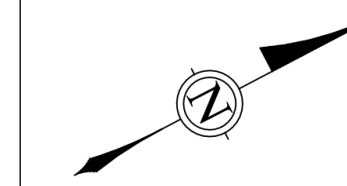

ALL CONTRACTORS TO VERIFY ALL DIMENSIONS ON SITE AND TO REPORT ALL ERRORS AND/OR OMISSIONS TO THE ARCHITECT.

ALL CONTRACTORS MUST COMPLY WITH ALL CODES AND BYLAWS AND OTHER AUTHORITIES HAVING JURISDICTION OVER THE WORK.

DO NOT SCALE DRAWINGS.

THIS DRAWING MAY NOT BE USED FOR CONSTRUCTION UNTIL SIGNED BY THE ARCHITECT.

COPYRIGHT RESERVED.

15		
14		
13		
12		
11		
10		
09		
08		
07		
06		
05		
04		
03		
02	ISSUE FOR PERMIT	12/20/24
01	ISSUE FOR REVIEW	11/07/24
NO.	REVISION	MM/DD/YY DATE

WOODMAN ARCHITECT ASSOCIATES LTD.
4 BEECHWOOD, SUITE 201, OTTAWA, ONTARIO, CANADA K1L 8L9
TEL: 613 228 9850 FAX: 613 228 9848 mailbox@woodmanarchitect.com


LIST OF CONSULTANTS :

STRUCTURE	D+M
MECH. & ELEC.	JAIN
LANDSCAPE	THAKAR ASSOCIATES
PLANNER	FOTENN
CIVIL	STANTEC

PROJECT TITLE :
**LONGFIELD Dr BLOCK 10
NEPEAN, BARRHAVEN EAST - OTTAWA**

DRAWING TITLE :
PARKING LEVEL 1

DATE:		DRAWING NO.
SCALE:		
DRAWN BY:		
REVIEWED BY:		
PROJECT NO.		A101

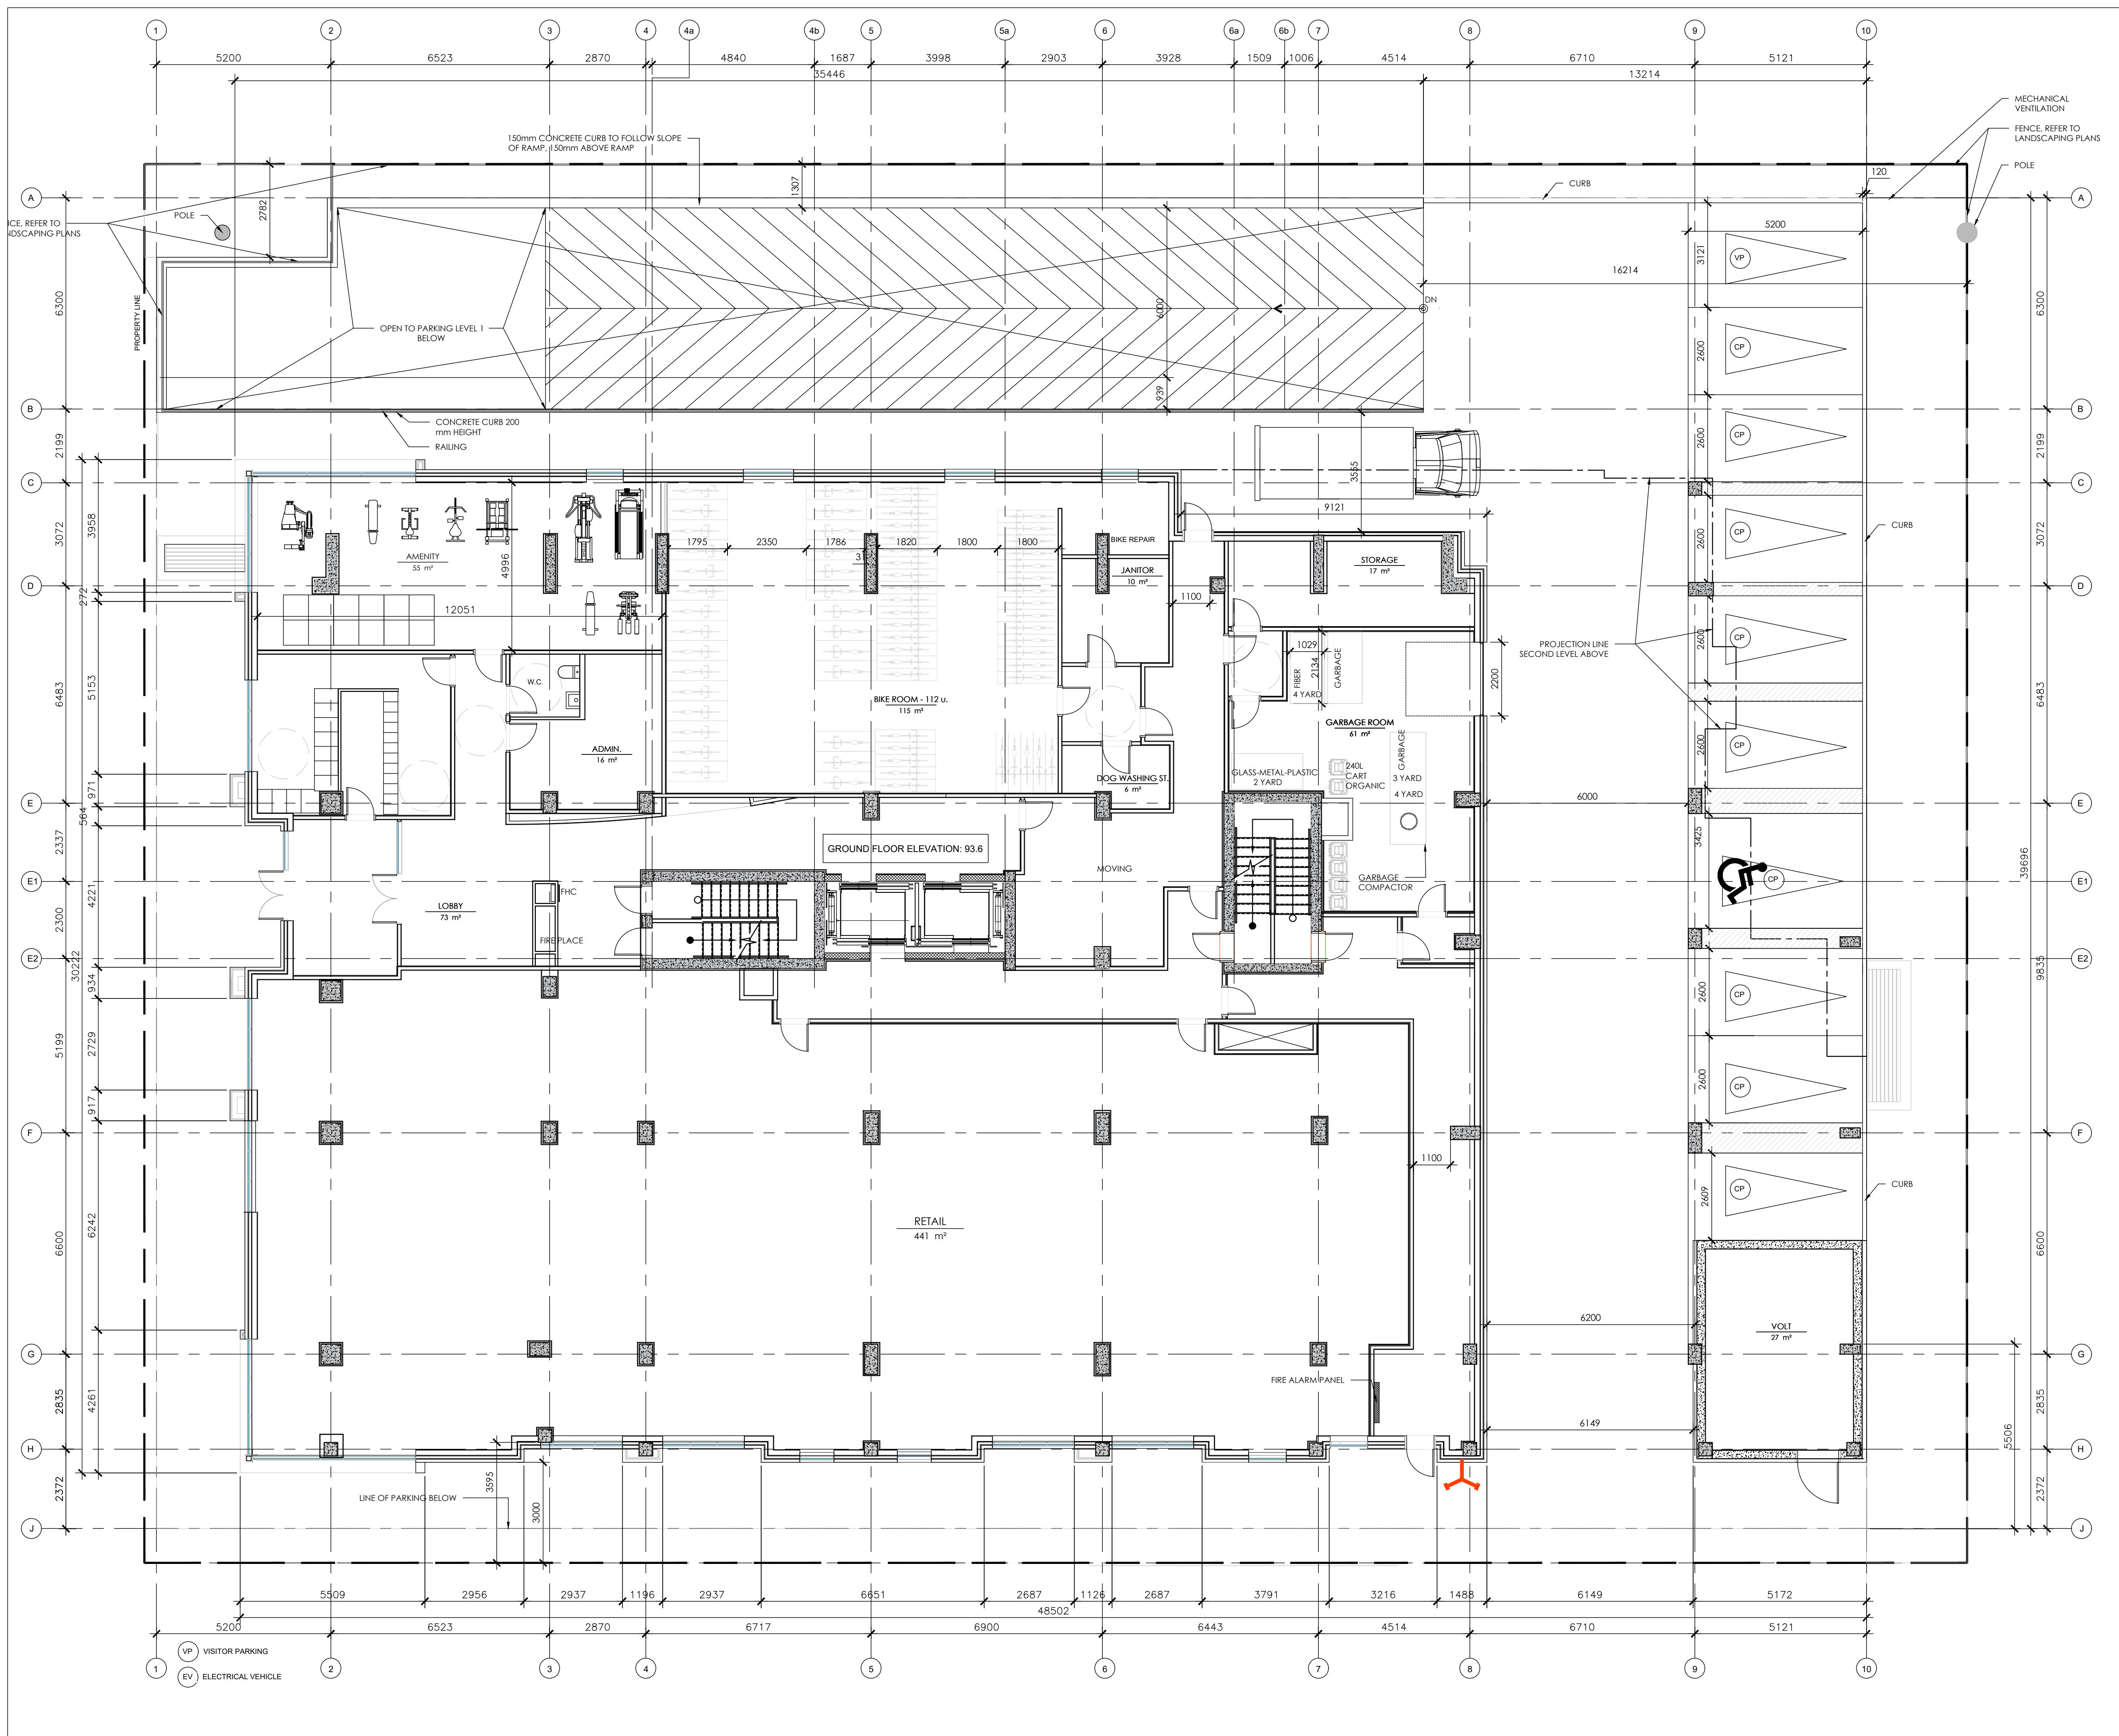

1 GROUND FLOOR PLAN
A102 1:100

CLIENT :

KEY PLAN




PROJECT ADDRESS :

STAMP



NORTH

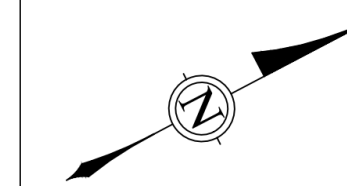

ALL CONTRACTORS TO VERIFY ALL DIMENSIONS ON SITE AND TO REPORT ALL ERRORS AND/OR OMISSIONS TO THE ARCHITECT.

ALL CONTRACTORS MUST COMPLY WITH ALL CODES AND BYLAWS AND OTHER AUTHORITIES HAVING JURISDICTION OVER THE WORK.

DO NOT SCALE DRAWINGS.

THIS DRAWING MAY NOT BE USED FOR CONSTRUCTION UNLESS SIGNED BY THE ARCHITECT.

COPYRIGHT RESERVED.

15		
14		
13		
12		
11		
10		
09		
08		
07		
06		
05		
04		
03	ISSUE FOR PERMIT	12/20/24
02	ISSUE FOR REVIEW	12/13/24
01	ISSUE FOR REVIEW	11/07/24
NO.	REVISION	MM/DD/YY DATE

WOODMAN ARCHITECT ASSOCIATES LTD.
4 BEECHWOOD, SUITE 201, OTTAWA, ONTARIO, CANADA K1L 8L9
TEL: 613 228 9850 FAX: 613 228 9848 mailbox@woodmanarchitect.com


LIST OF CONSULTANTS :

STRUCTURE	D+M
MECH. & ELEC.	JAIN
LANDSCAPE	THAKAR ASSOCIATES
PLANNER	FOTENN
CIVIL	STANTEC

PROJECT TITLE :
NEPEAN, BARRHAVEN EAST - OTTAWA

DRAWING TITLE :
GROUND FLOOR PLAN

DATE:	12/13/24	DRAWING NO.
SCALE:		
DRAWN BY:		
REVIEWED BY:		
PROJECT NO.		A102

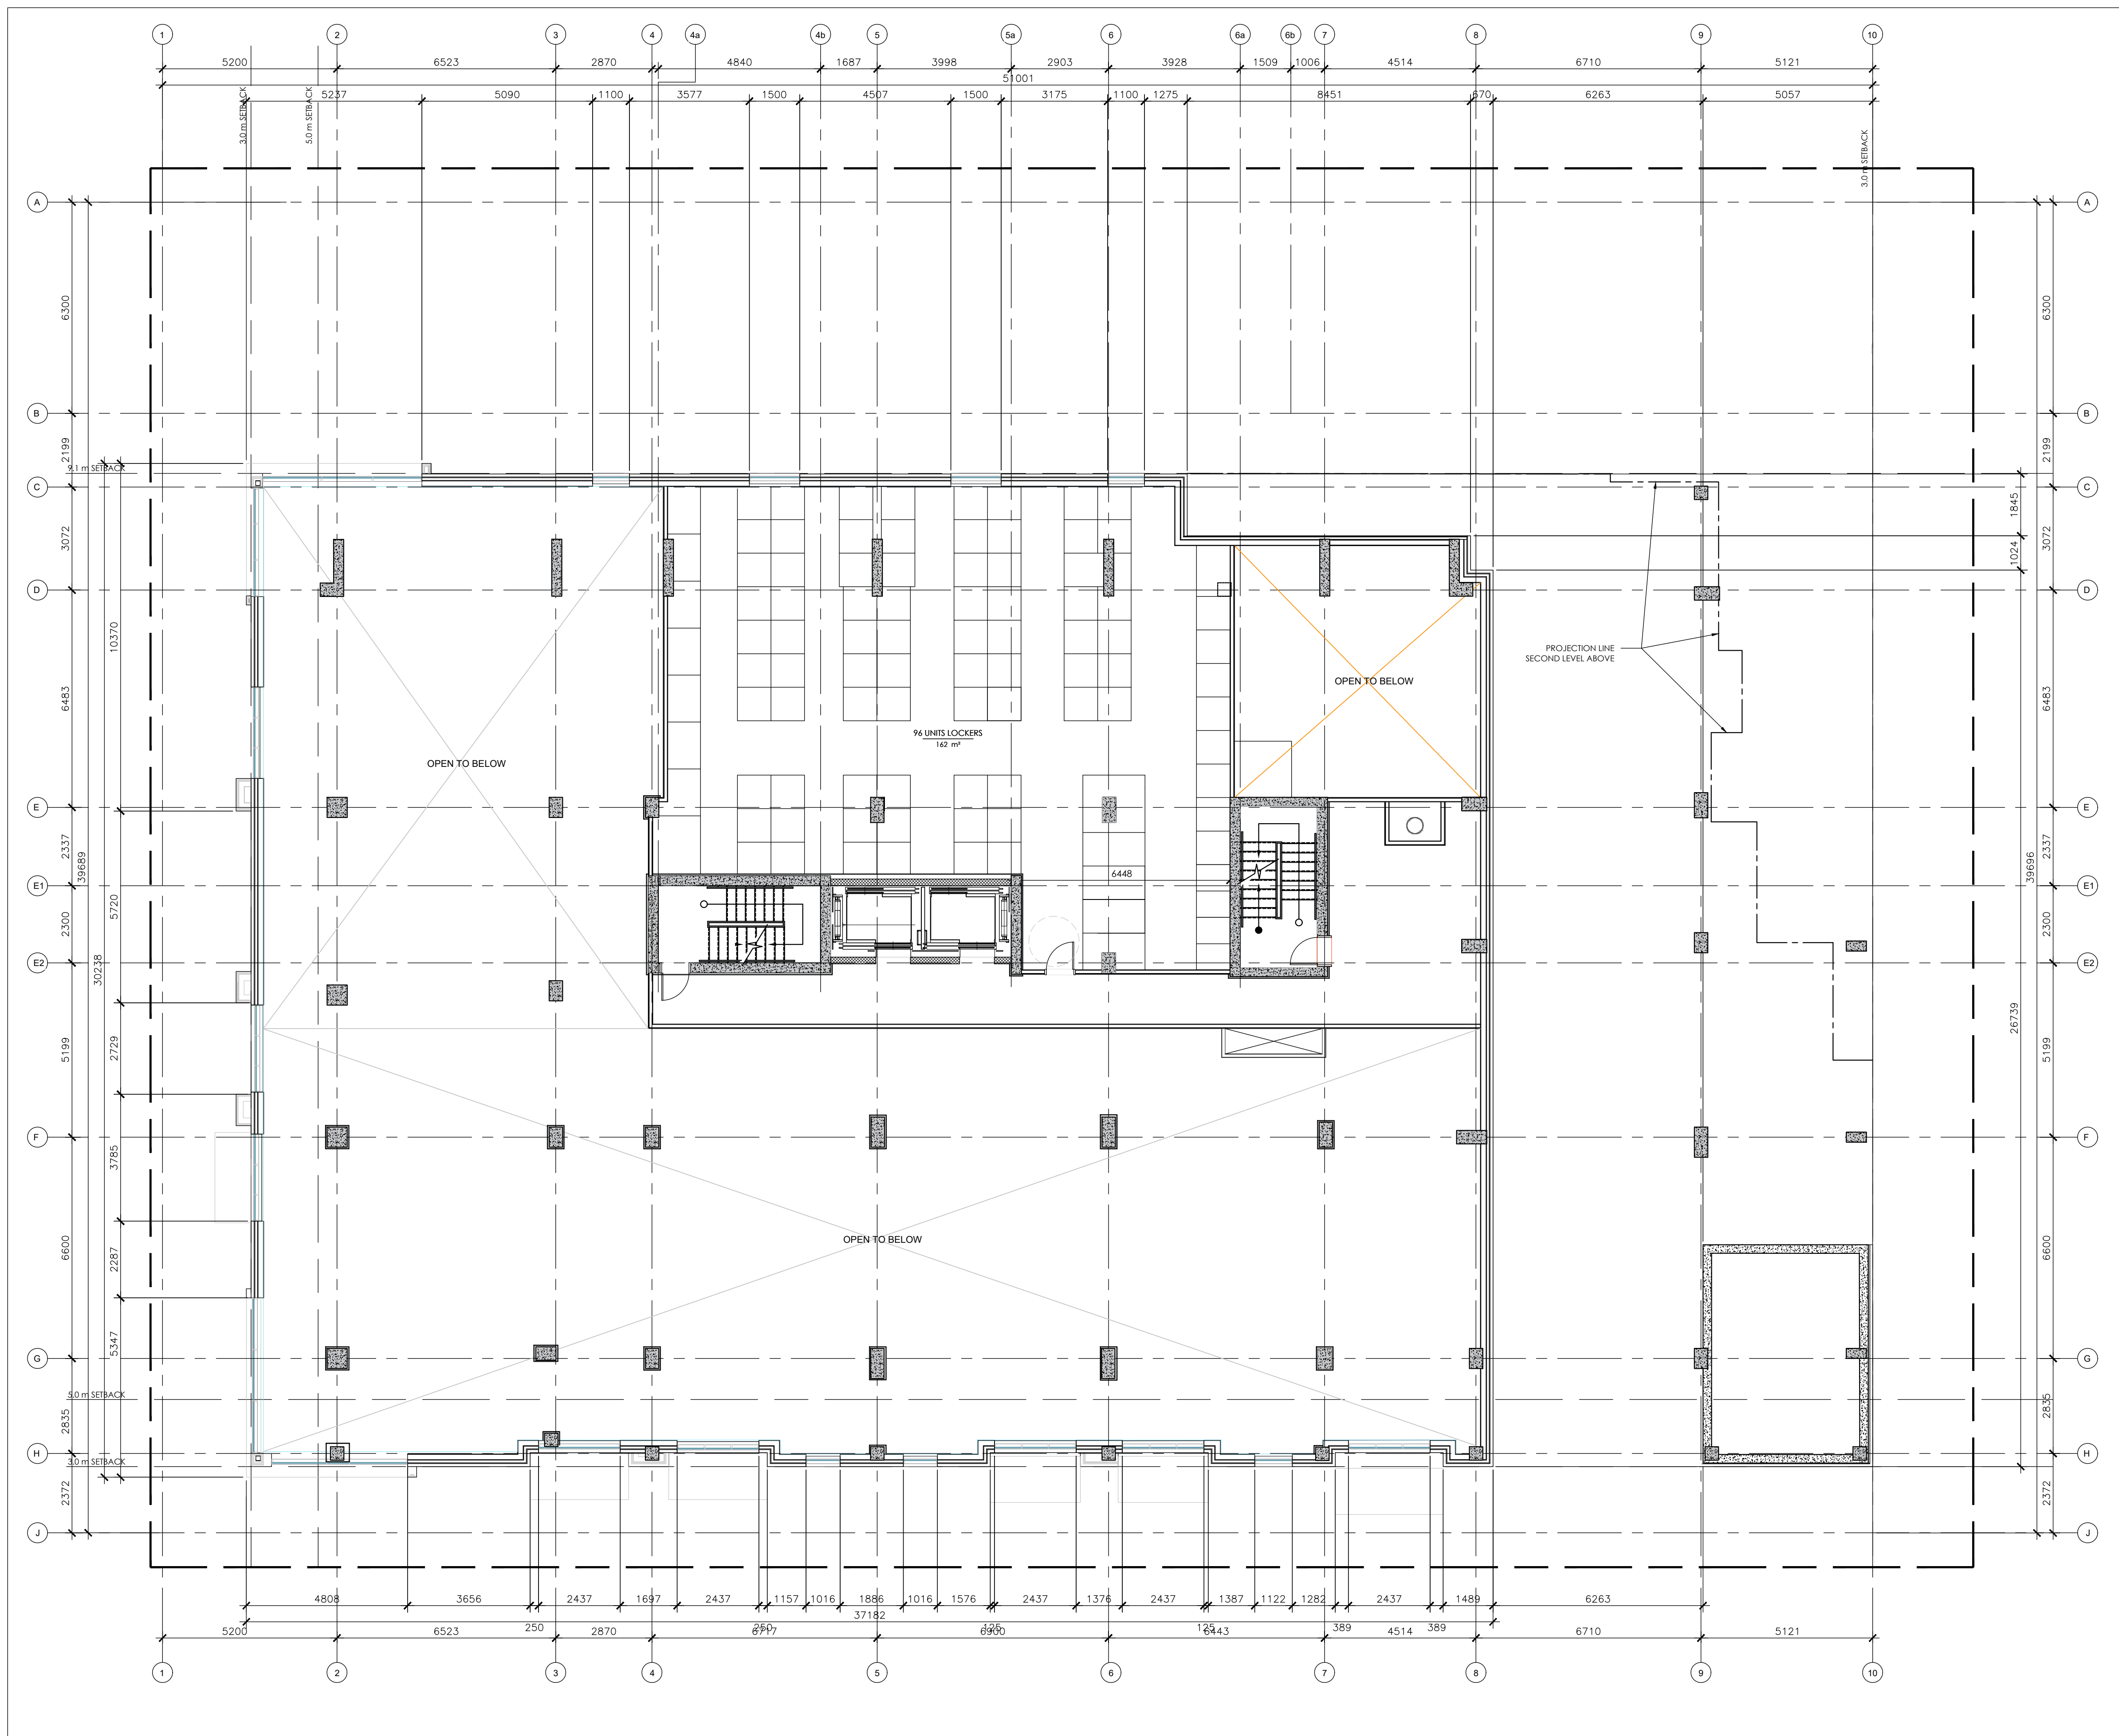

1 UPPER GROUND LEVEL
A102 1:100


CLIENT :

KEY PLAN




PROJECT ADDRESS :

STAMP

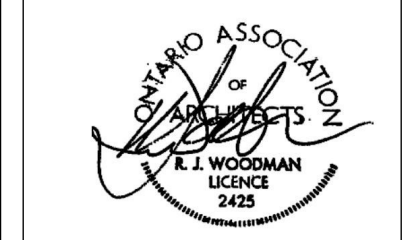

NORTH

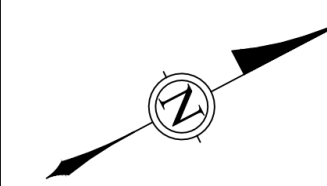

ALL CONTRACTORS TO VERIFY ALL DIMENSIONS ON SITE AND TO REPORT ALL ERRORS AND/OR OMISSIONS TO THE ARCHITECT.

ALL CONTRACTORS MUST COMPLY WITH ALL CODES AND BYLAWS AND OTHER AUTHORITIES HAVING JURISDICTION OVER THE WORK.

DO NOT SCALE DRAWINGS.

THIS DRAWING MAY NOT BE USED FOR CONSTRUCTION UNTIL SIGNED BY THE ARCHITECT.

COPYRIGHT RESERVED.

15		
14		
13		
12		
11		
10		
09		
08		
07		
06		
05		
04		
03	ISSUE FOR PERMIT	12/20/24
02	ISSUE FOR CONSTRUCTION	12/20/24
01	ISSUE FOR REVIEW	12/13/24
NO.	REVISION	MM/DD/YY DATE

WOODMAN ARCHITECT ASSOCIATES LTD.
 4 BEECHWOOD, SUITE 201, OTTAWA, ONTARIO, CANADA K1L 8L9
 TEL: 613 228 9850 FAX: 613 228 9848 mailbox@woodmanarchitect.com


LIST OF CONSULTANTS :

STRUCTURE	
MECH. & ELEC.	
LANDSCAPE	
PLANNER	FOTENN
CIVIL	

PROJECT TITLE :
LONGFIELD Dr BLOCK 10


DRAWING TITLE :
MEZZANINE

DATE:		DRAWING NO.
SCALE:		A102.1
DRAWN BY:		
REVIEWED BY:		
PROJECT NO.		

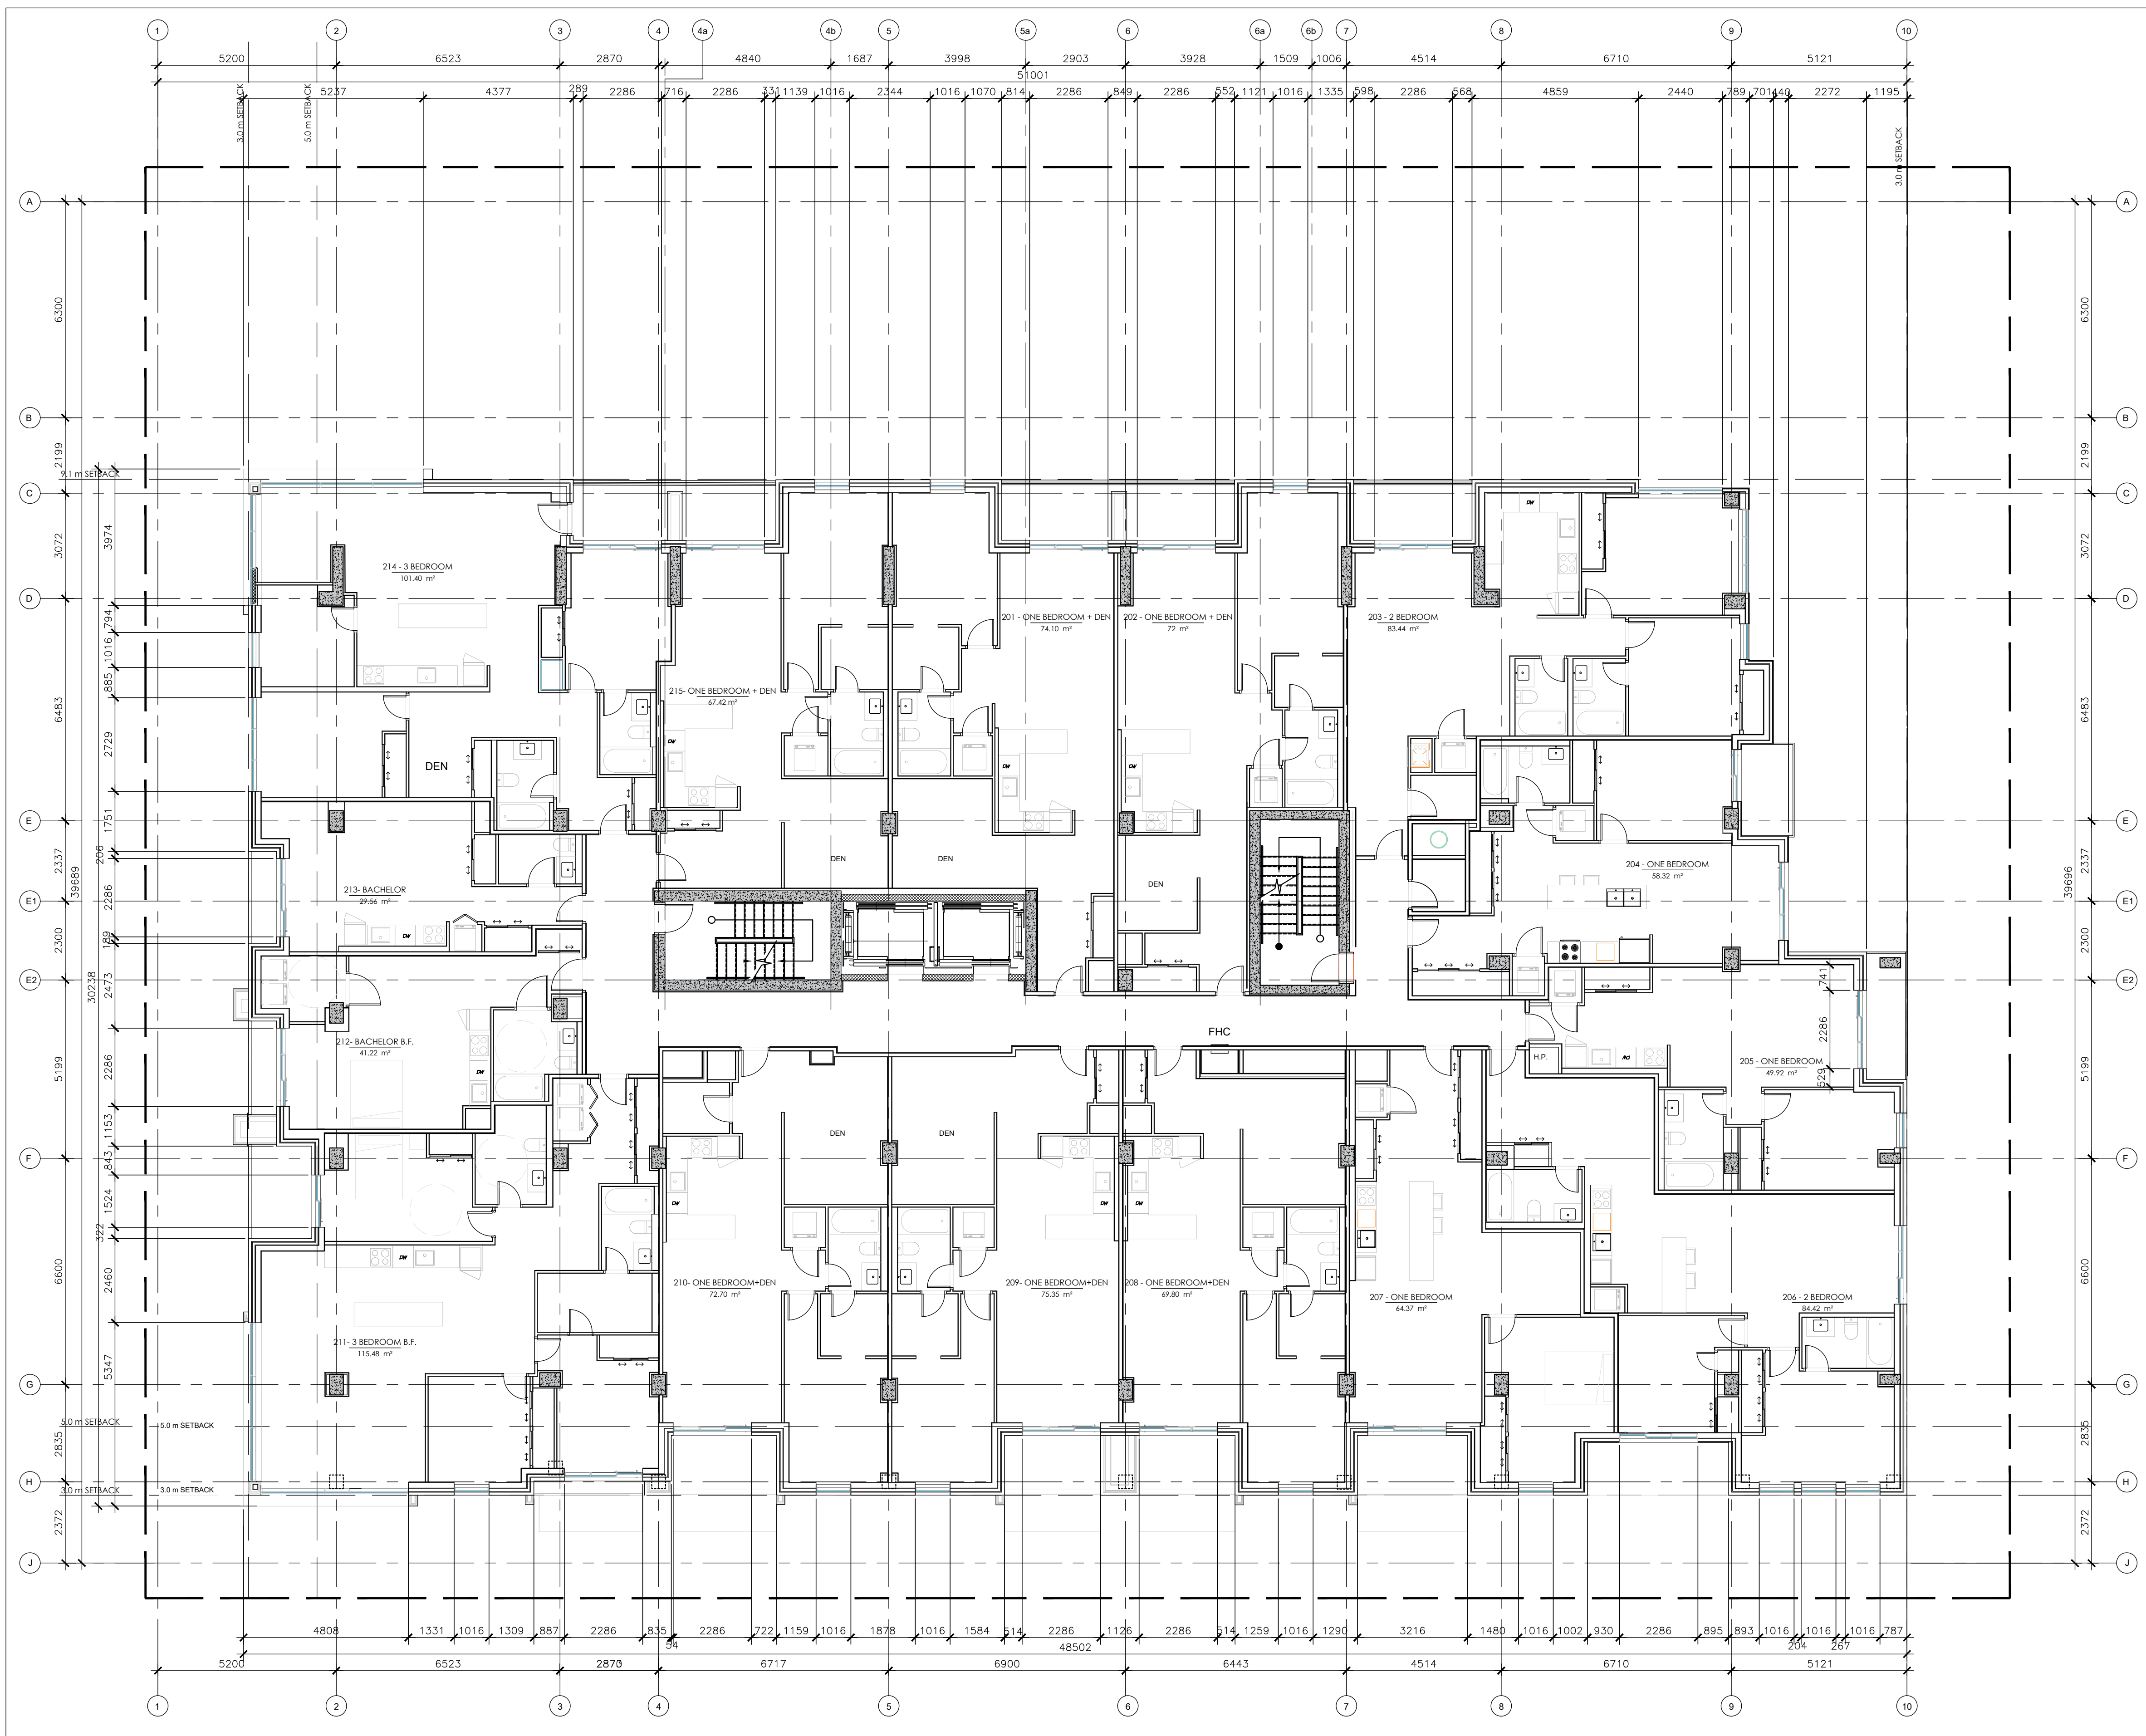

1 SECOND FLOOR PLAN
A103 1:100

CLIENT :

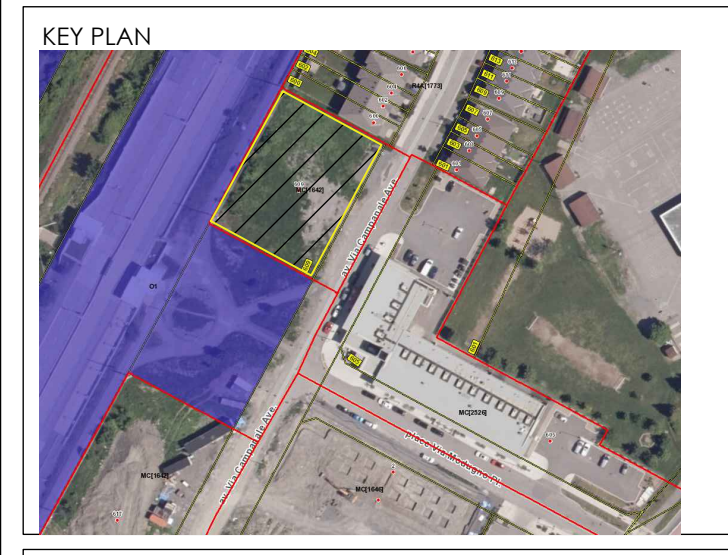

PROJECT ADDRESS :

STAMP

NORTH

ALL CONTRACTORS TO VERIFY ALL DIMENSIONS ON SITE AND TO REPORT ALL ERRORS AND/OR OMISSIONS TO THE ARCHITECT.
 ALL CONTRACTORS MUST COMPLY WITH ALL CODES AND BYLAWS AND OTHER AUTHORITIES HAVING JURISDICTION OVER THE WORK.
 DO NOT SCALE DRAWINGS.
 THIS DRAWING MAY NOT BE USED FOR CONSTRUCTION UNTIL SIGNED BY THE ARCHITECT.
 COPYRIGHT RESERVED.

15		
14		
13		
12		
11		
10		
09		
08		
07		
06		
05		
04		
03	ISSUE FOR PERMIT	12/20/24
02	ISSUE FOR CONSTRUCTION	12/20/24
01	ISSUE FOR REVIEW	12/13/24
NO.	REVISION	MM/DD/YY DATE

WOODMAN ARCHITECT ASSOCIATES LTD.
 4 BEECHWOOD, SUITE 201, OTTAWA, ONTARIO, CANADA K1L 8L9
 TEL: 613 228 9850 FAX: 613 228 9848 mailbox@woodmanarchitect.com


LIST OF CONSULTANTS :

STRUCTURE	
MECH. & ELEC.	
LANDSCAPE	
PLANNER	FOTENN
CIVIL	

PROJECT TITLE :
 LONGFIELD Dr BLOCK 10

DRAWING TITLE :
 SECOND FLOOR

DATE:		DRAWING NO.
SCALE:		A103
DRAWN BY:		
REVIEWED BY:		
PROJECT NO.		

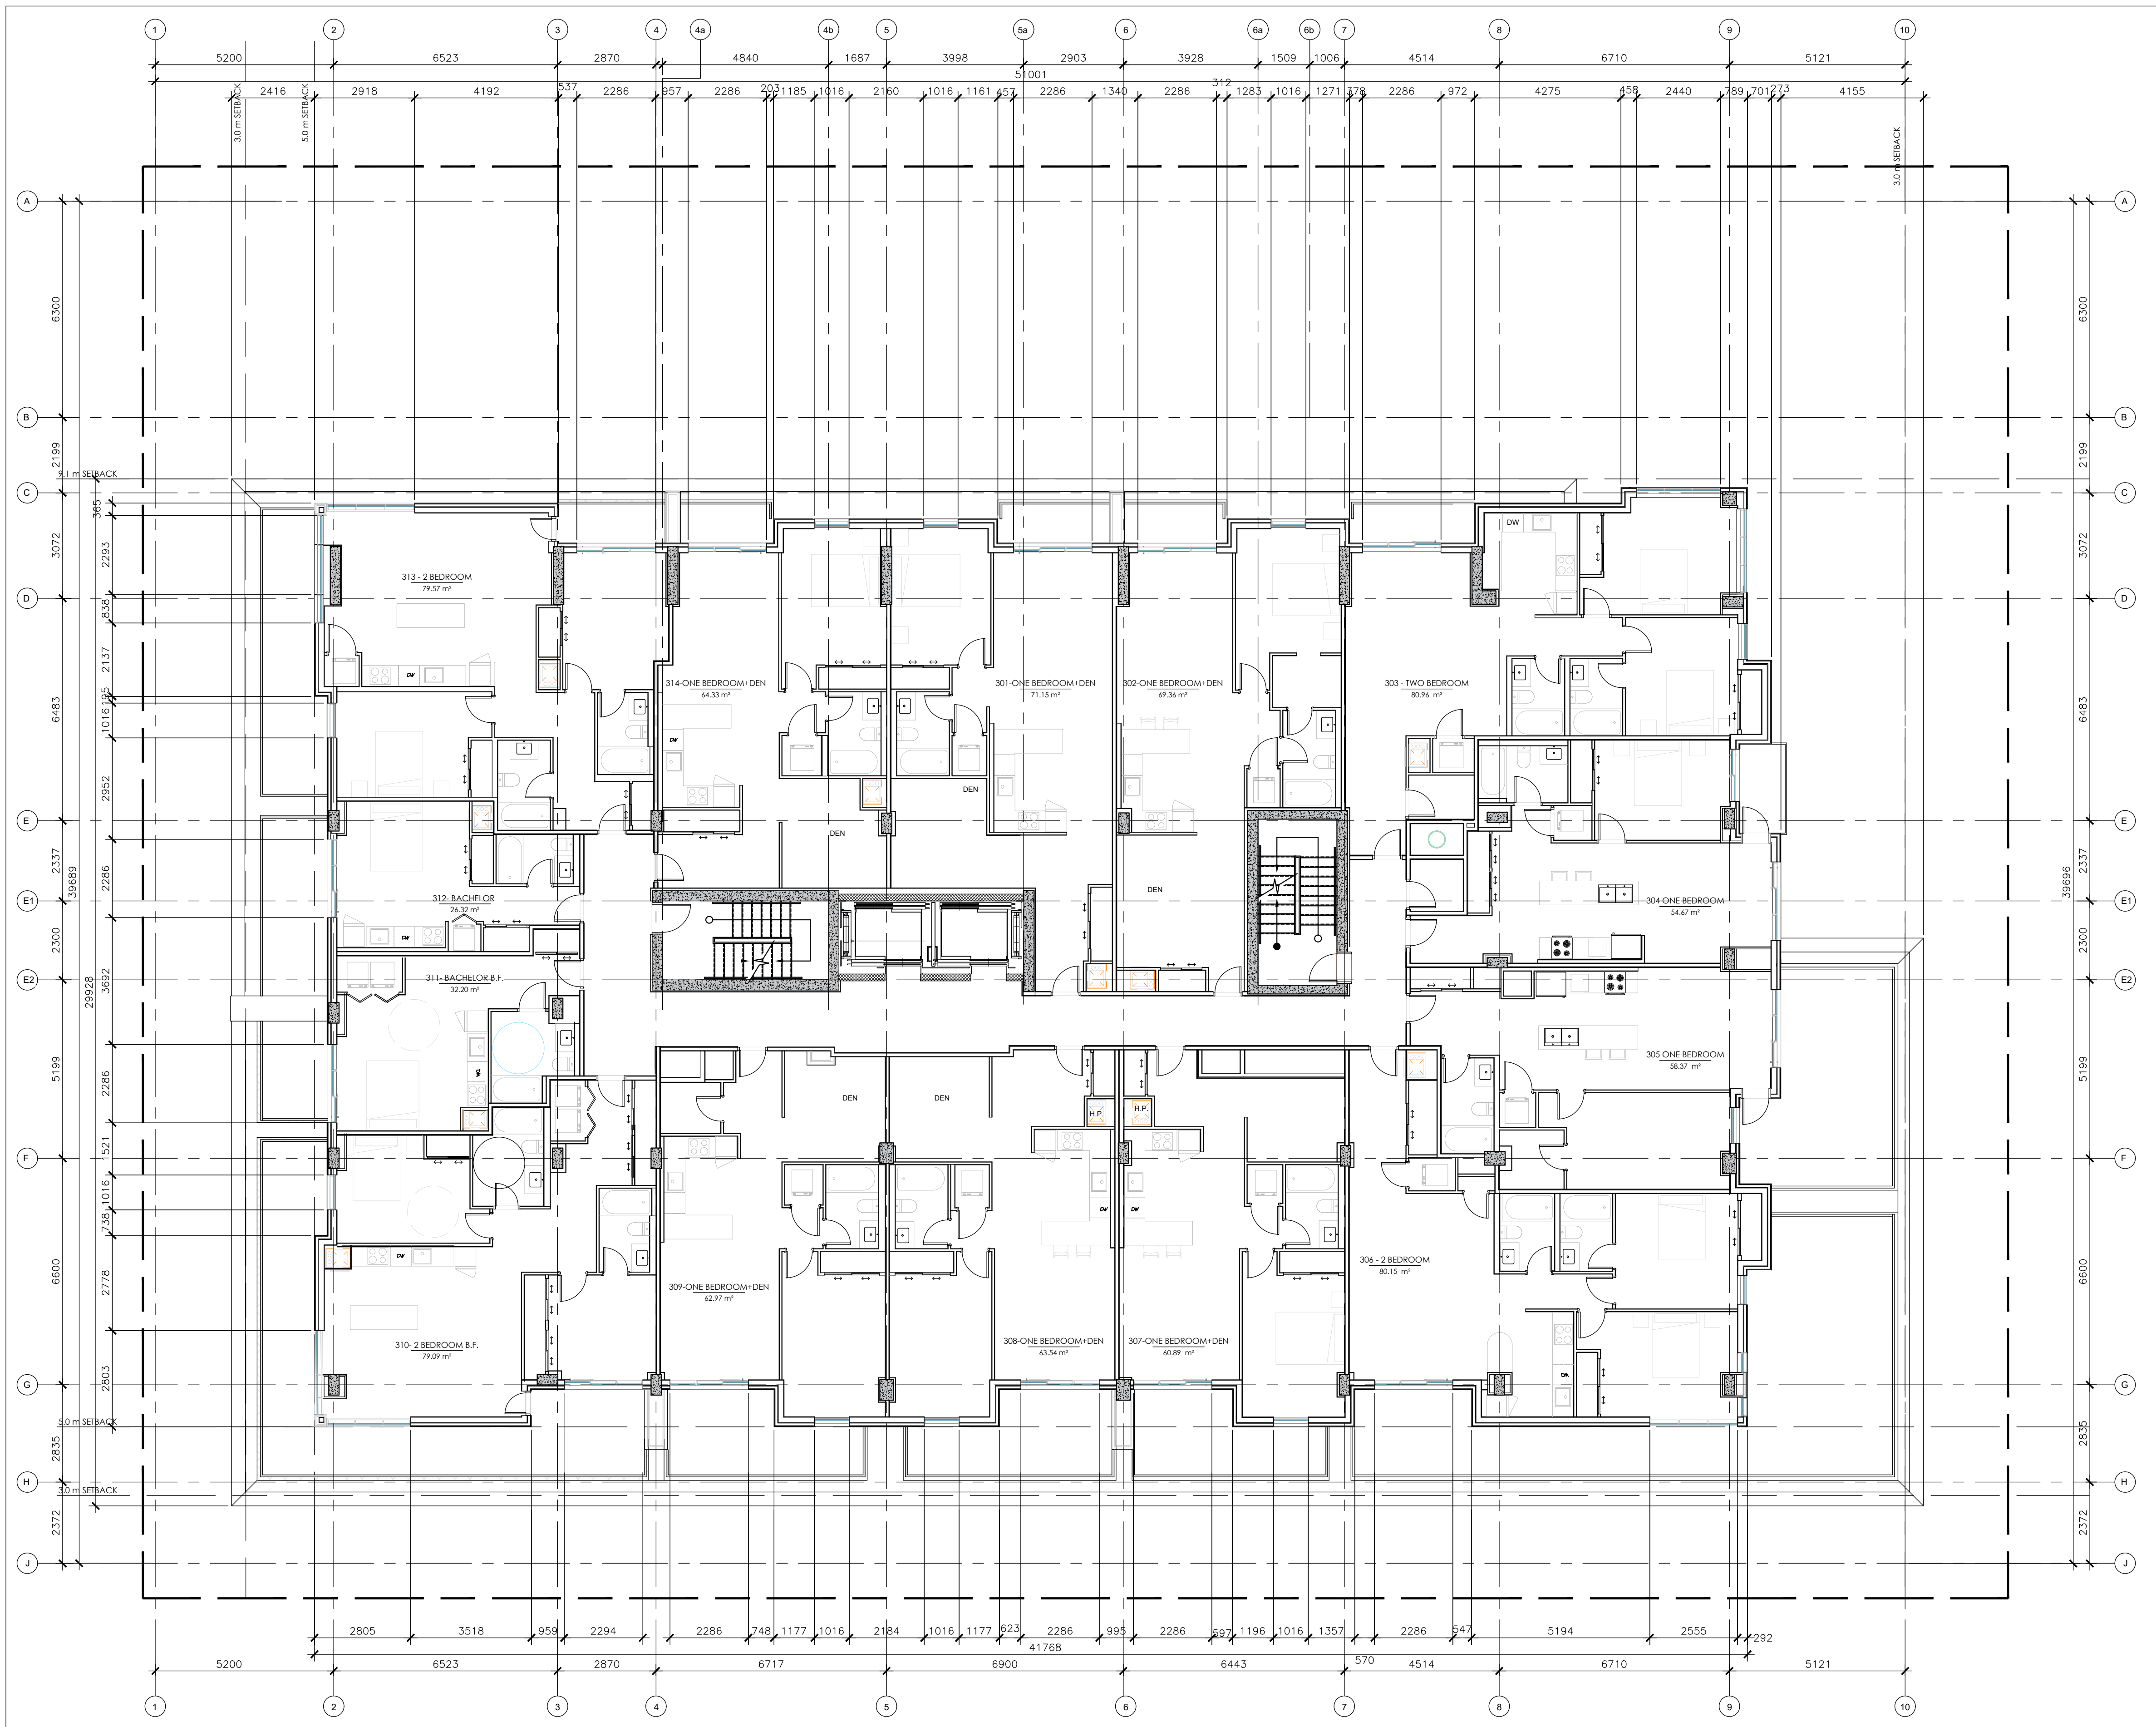

1 THIRD FLOOR PLAN
A104 1:100

CLIENT :

KEY PLAN




PROJECT ADDRESS :

STAMP



NORTH

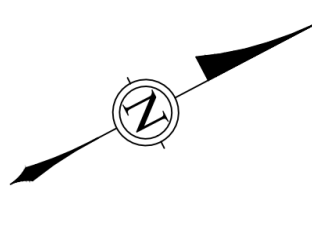

ALL CONTRACTORS TO VERIFY ALL DIMENSIONS ON SITE AND TO REPORT ALL ERRORS AND/OR OMISSIONS TO THE ARCHITECT.

ALL CONTRACTORS MUST COMPLY WITH ALL CODES AND BYLAWS AND OTHER AUTHORITIES HAVING JURISDICTION OVER THE WORK.

DO NOT SCALE DRAWINGS.

THIS DRAWING MAY NOT BE USED FOR CONSTRUCTION UNTIL SIGNED BY THE ARCHITECT.

COPYRIGHT RESERVED.

15		
14		
13		
12		
11		
10		
09		
08		
07		
06		
05		
04	ISSUE FOR PERMIT	12/20/24
03	ISSUE FOR CONSTRUCTION	12/20/24
02		
01	ISSUE FOR REVIEW	12/13/24
NO.	REVISION	MM/DD/YY DATE

WOODMAN ARCHITECT ASSOCIATES LTD.
4 BEECHWOOD, SUITE 201, OTTAWA, ONTARIO, CANADA K1L 8L9
TEL: 613 228 9850 FAX: 613 228 9848 mailbox@woodmanarchitect.com

LIST OF CONSULTANTS :

STRUCTURE	
MECH. & ELEC.	
LANDSCAPE	
PLANNER	FOTENN
CIVIL	


PROJECT TITLE :

LONGFIELD Dr BLOCK 10

DRAWING TITLE :


THIRD FLOOR PLAN

DATE:		DRAWING NO.
SCALE:		
DRAWN BY:		
REVIEWED BY:		
PROJECT NO.		A104

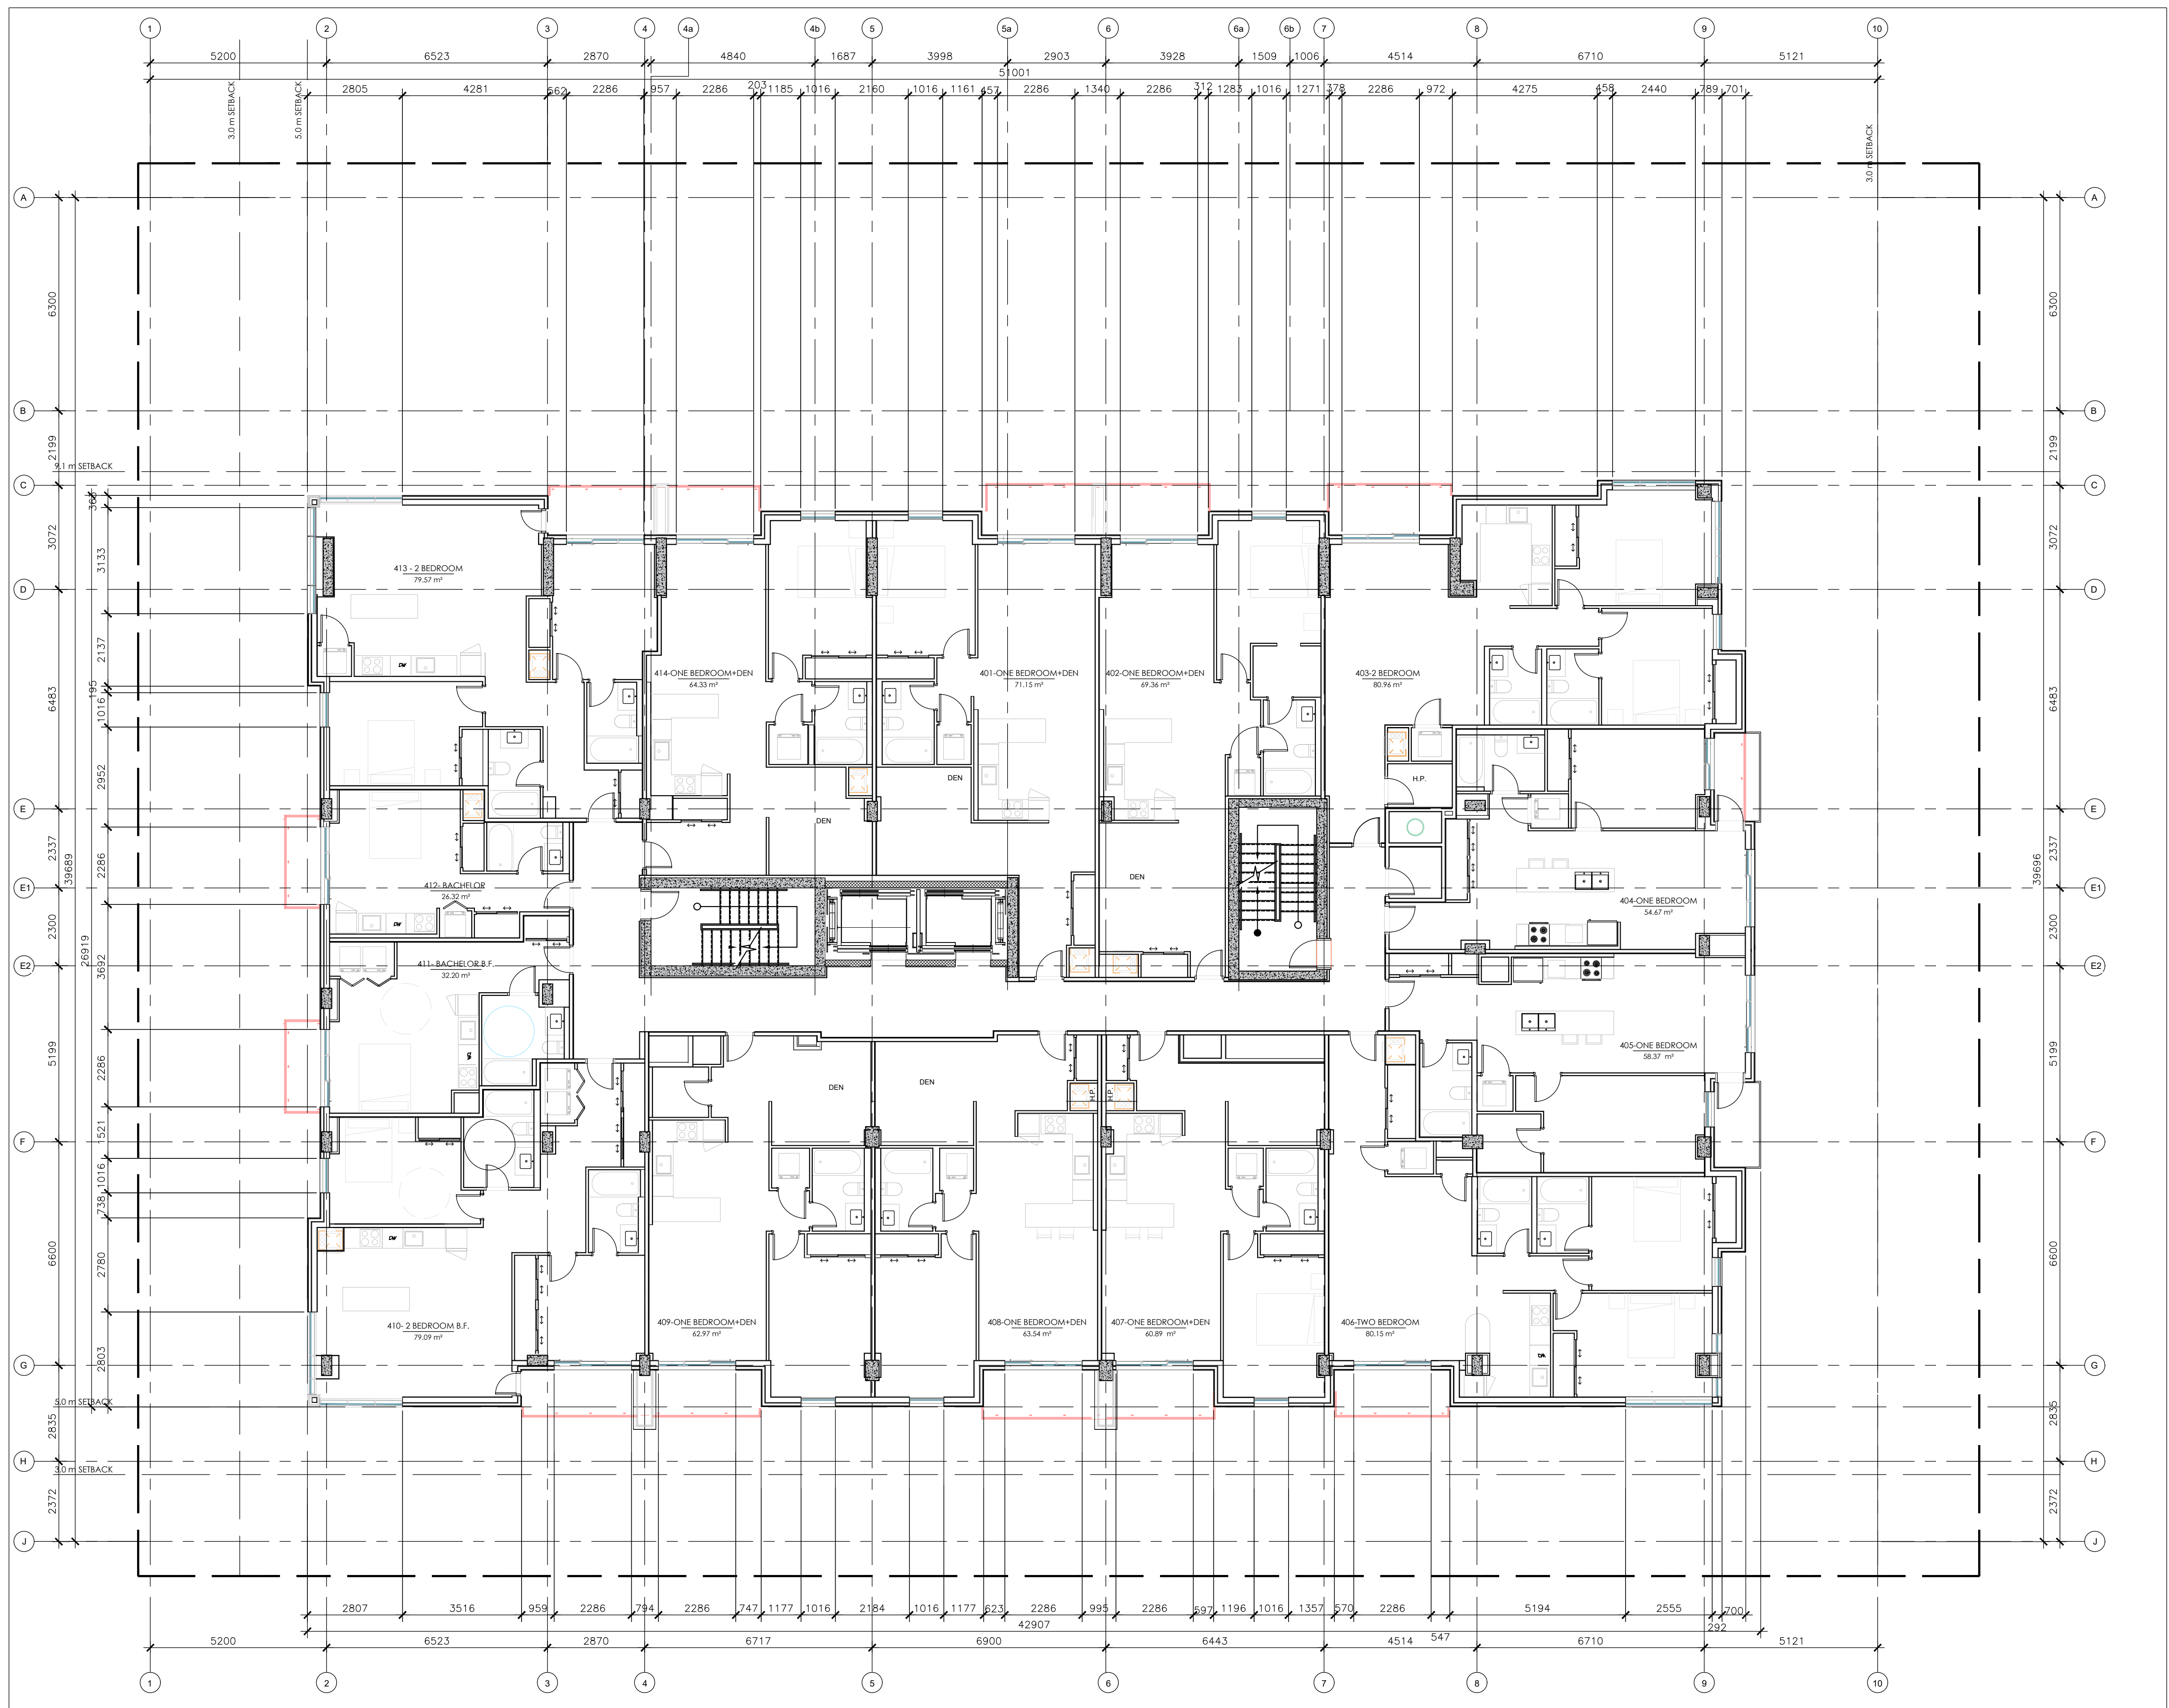

1 4th & 5th FLOOR PLAN
A105 1:100

CLIENT :

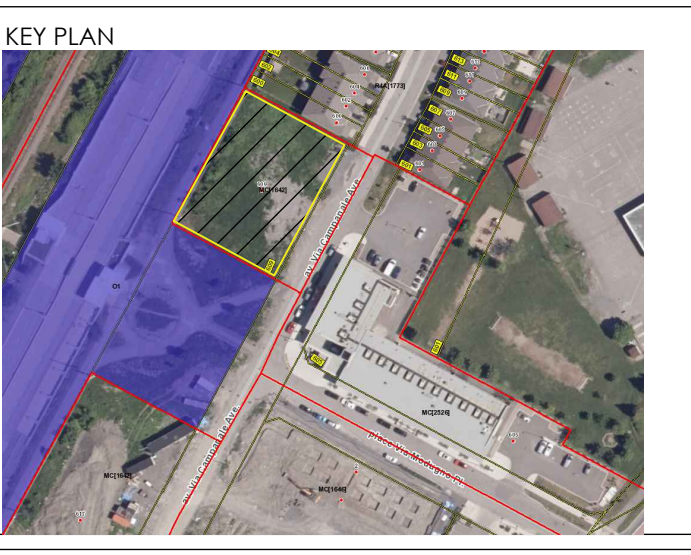

PROJECT ADDRESS :

STAMP

NORTH

ALL CONTRACTORS TO VERIFY ALL DIMENSIONS ON SITE AND TO REPORT ALL ERRORS AND/OR OMISSIONS TO THE ARCHITECT.
 ALL CONTRACTORS MUST COMPLY WITH ALL CODES AND BYLAWS AND OTHER AUTHORITIES HAVING JURISDICTION OVER THE WORK.
 DO NOT SCALE DRAWINGS.
 THIS DRAWING MAY NOT BE USED FOR CONSTRUCTION UNTIL SIGNED BY THE ARCHITECT.
 COPYRIGHT RESERVED.

15		
14		
13		
12		
11		
10		
09		
08		
07		
06		
05		
04		
03	ISSUE FOR PERMIT	12/20/24
02	ISSUE FOR CONSTRUCTION	12/20/24
01	ISSUE FOR REVIEW	12/13/24
NO.	REVISION	MM/DD/YY DATE

WOODMAN ARCHITECT ASSOCIATES LTD.
 4 BEECHWOOD, SUITE 201, OTTAWA, ONTARIO, CANADA K1L 8L9
 TEL: 613 228 9850 FAX: 613 228 9848 mailbox@woodmanarchitect.com


LIST OF CONSULTANTS :

STRUCTURE	
MECH. & ELEC.	
LANDSCAPE	
PLANNER	FOTENN
CIVIL	

PROJECT TITLE :
 LONGFIELD Dr BLOCK 10

DRAWING TITLE :
 4th & 5th FLOOR PLAN

DATE:		DRAWING NO.
SCALE:		A105
DRAWN BY:		
REVIEWED BY:		
PROJECT NO.		

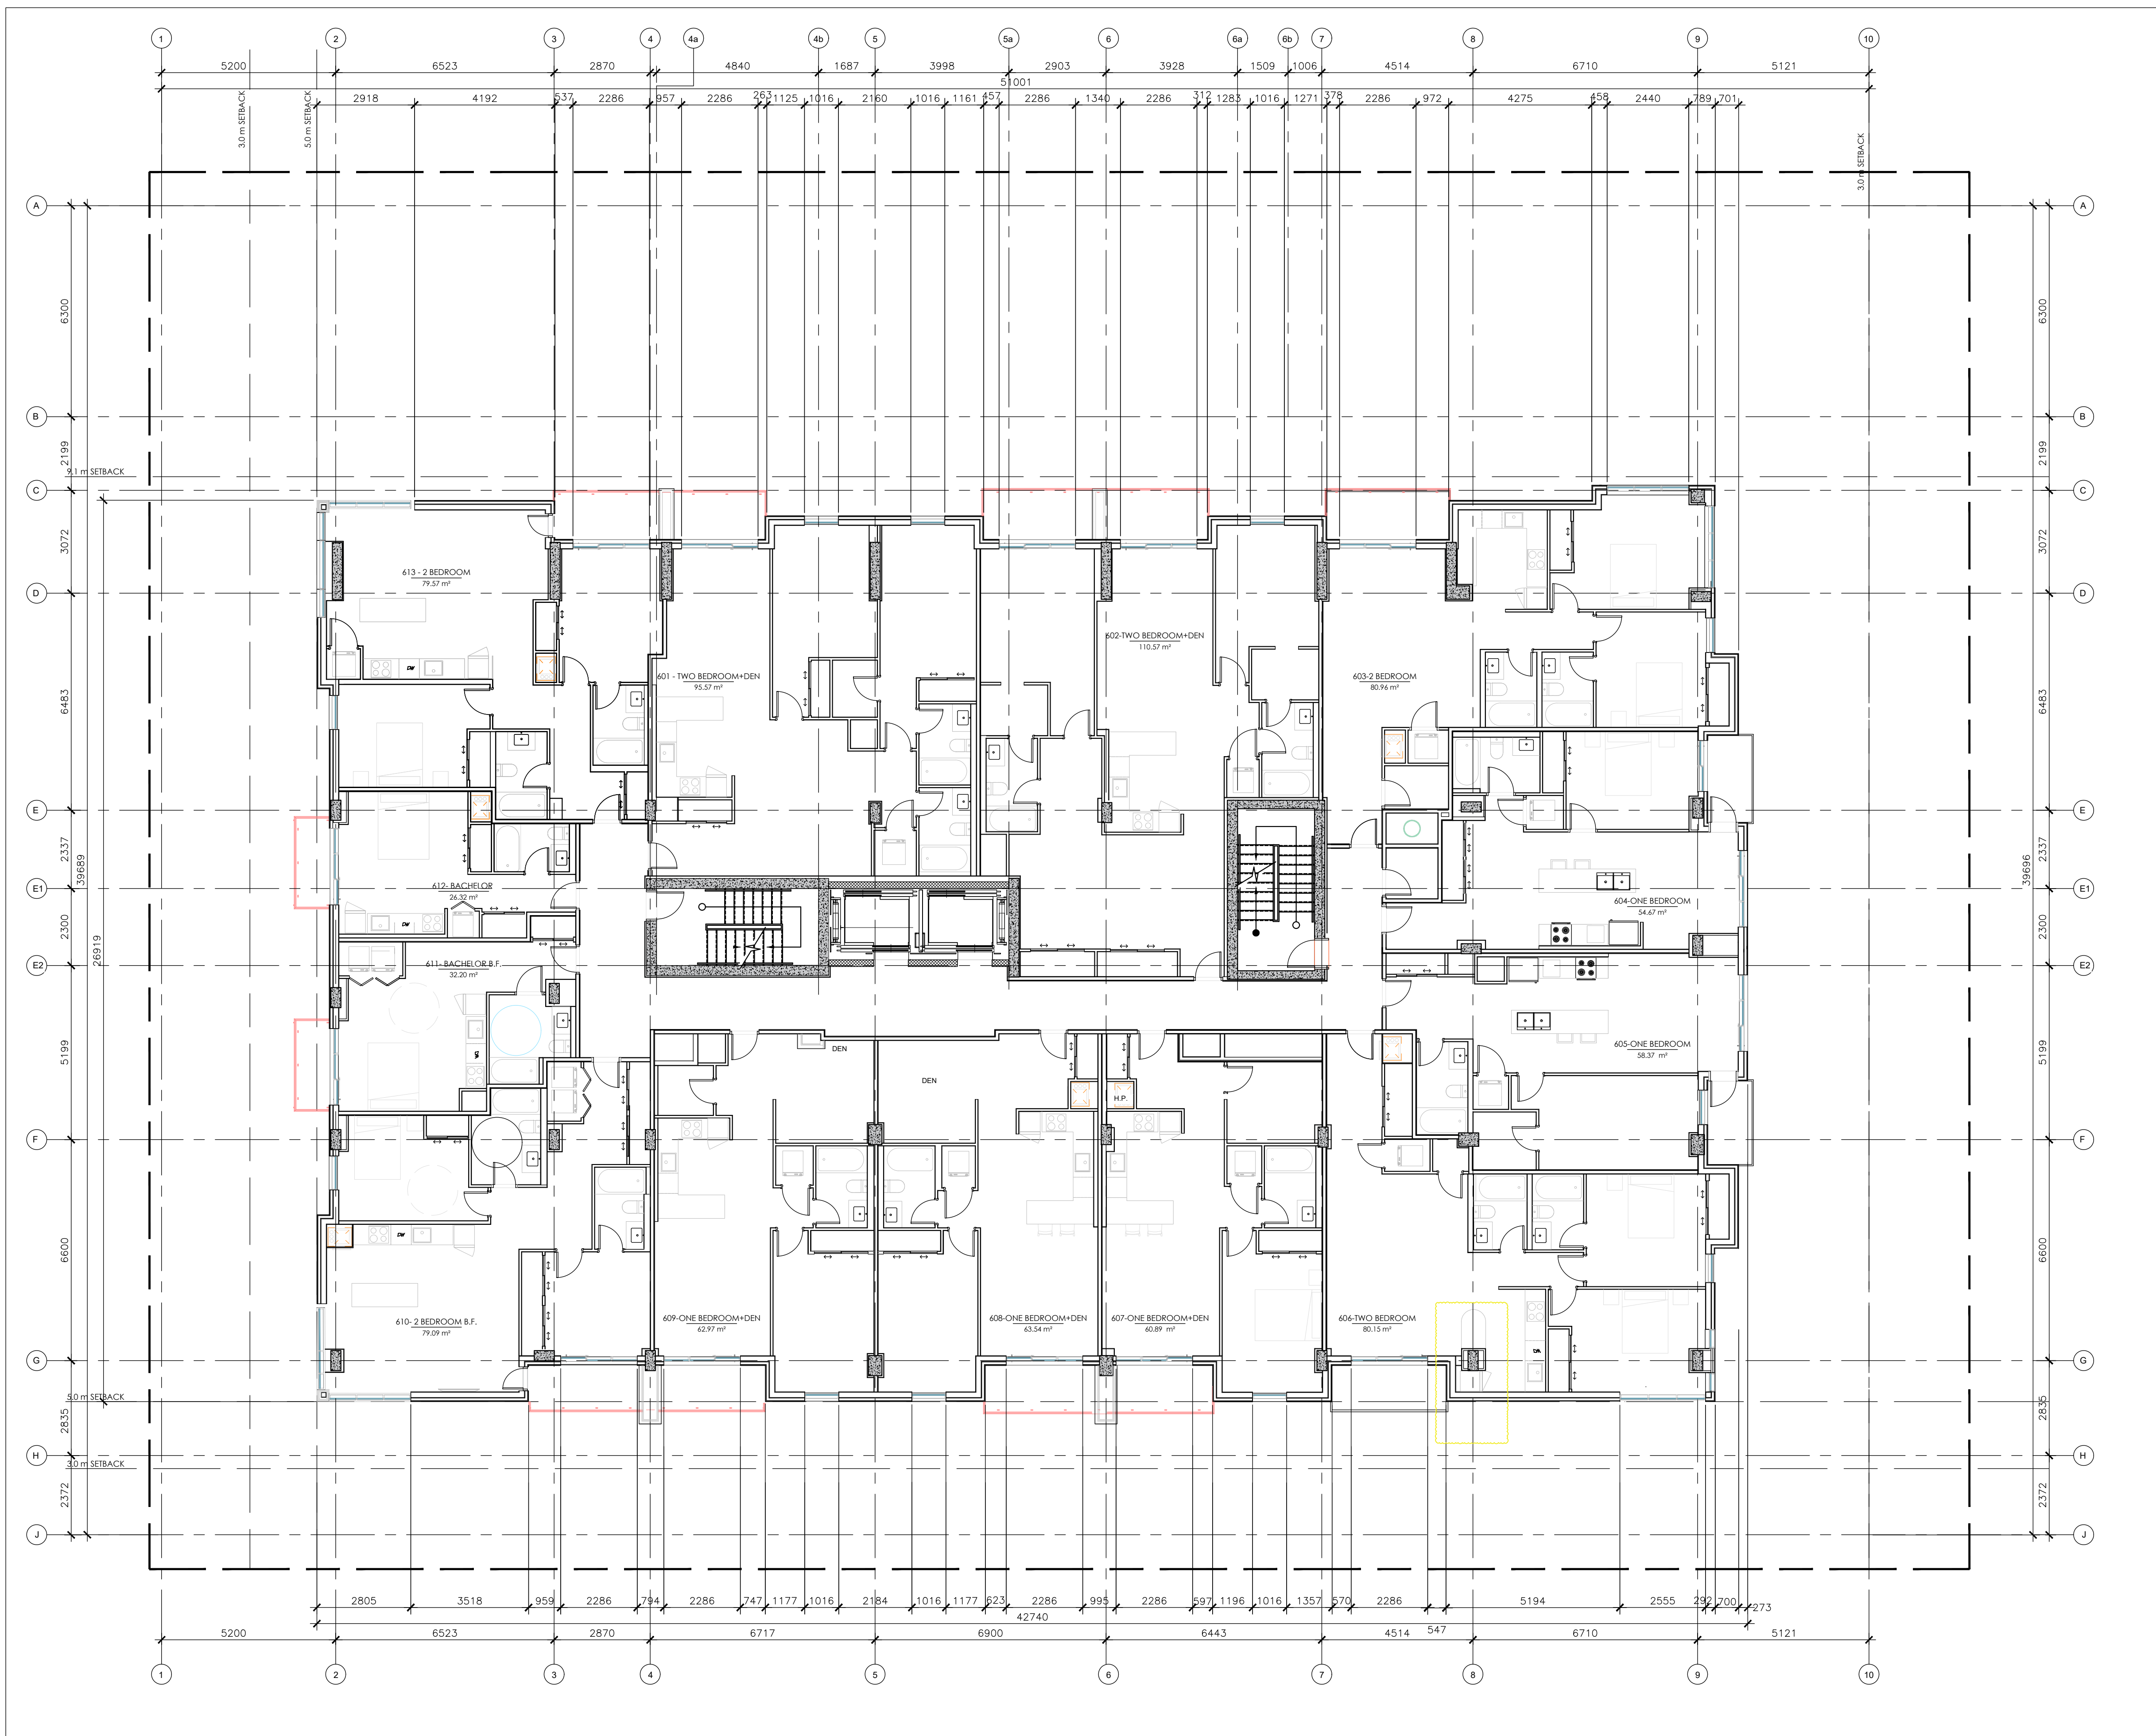

1 SIXTH FLOOR PLAN
A106 1:100


CLIENT :

KEY PLAN




PROJECT ADDRESS :

STAMP

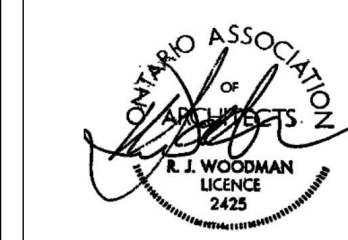

NORTH

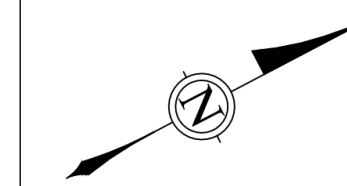

ALL CONTRACTORS TO VERIFY ALL DIMENSIONS ON SITE AND TO REPORT ALL ERRORS AND/OR OMISSIONS TO THE ARCHITECT.

ALL CONTRACTORS MUST COMPLY WITH ALL CODES AND BYLAWS AND OTHER AUTHORITIES HAVING JURISDICTION OVER THE WORK.

DO NOT SCALE DRAWINGS.

THIS DRAWING MAY NOT BE USED FOR CONSTRUCTION UNTIL SIGNED BY THE ARCHITECT.

COPYRIGHT RESERVED.

15		
14		
13		
12		
11		
10		
09		
08		
07		
06		
05		
04		
03	ISSUE FOR PERMIT	12/20/24
02	ISSUE FOR CONSTRUCTION	12/20/24
01	ISSUE FOR REVIEW	12/13/24
NO.	REVISION	MM/DD/YY DATE

WOODMAN ARCHITECT ASSOCIATES LTD.
 4 BEECHWOOD, SUITE 201, OTTAWA, ONTARIO, CANADA K1L 8L9
 TEL: 613 228 9850 FAX: 613 228 9848 mailbox@woodmanarchitect.com


LIST OF CONSULTANTS :

STRUCTURE	
MECH. & ELEC.	
LANDSCAPE	
PLANNER	FOTENN
CIVIL	

PROJECT TITLE :
LONGFIELD Dr BLOCK 10

DRAWING TITLE :
SIXTH FLOOR PLAN

DATE:		DRAWING NO.
SCALE:		
DRAWN BY:		
REVIEWED BY:		
PROJECT NO.		A106

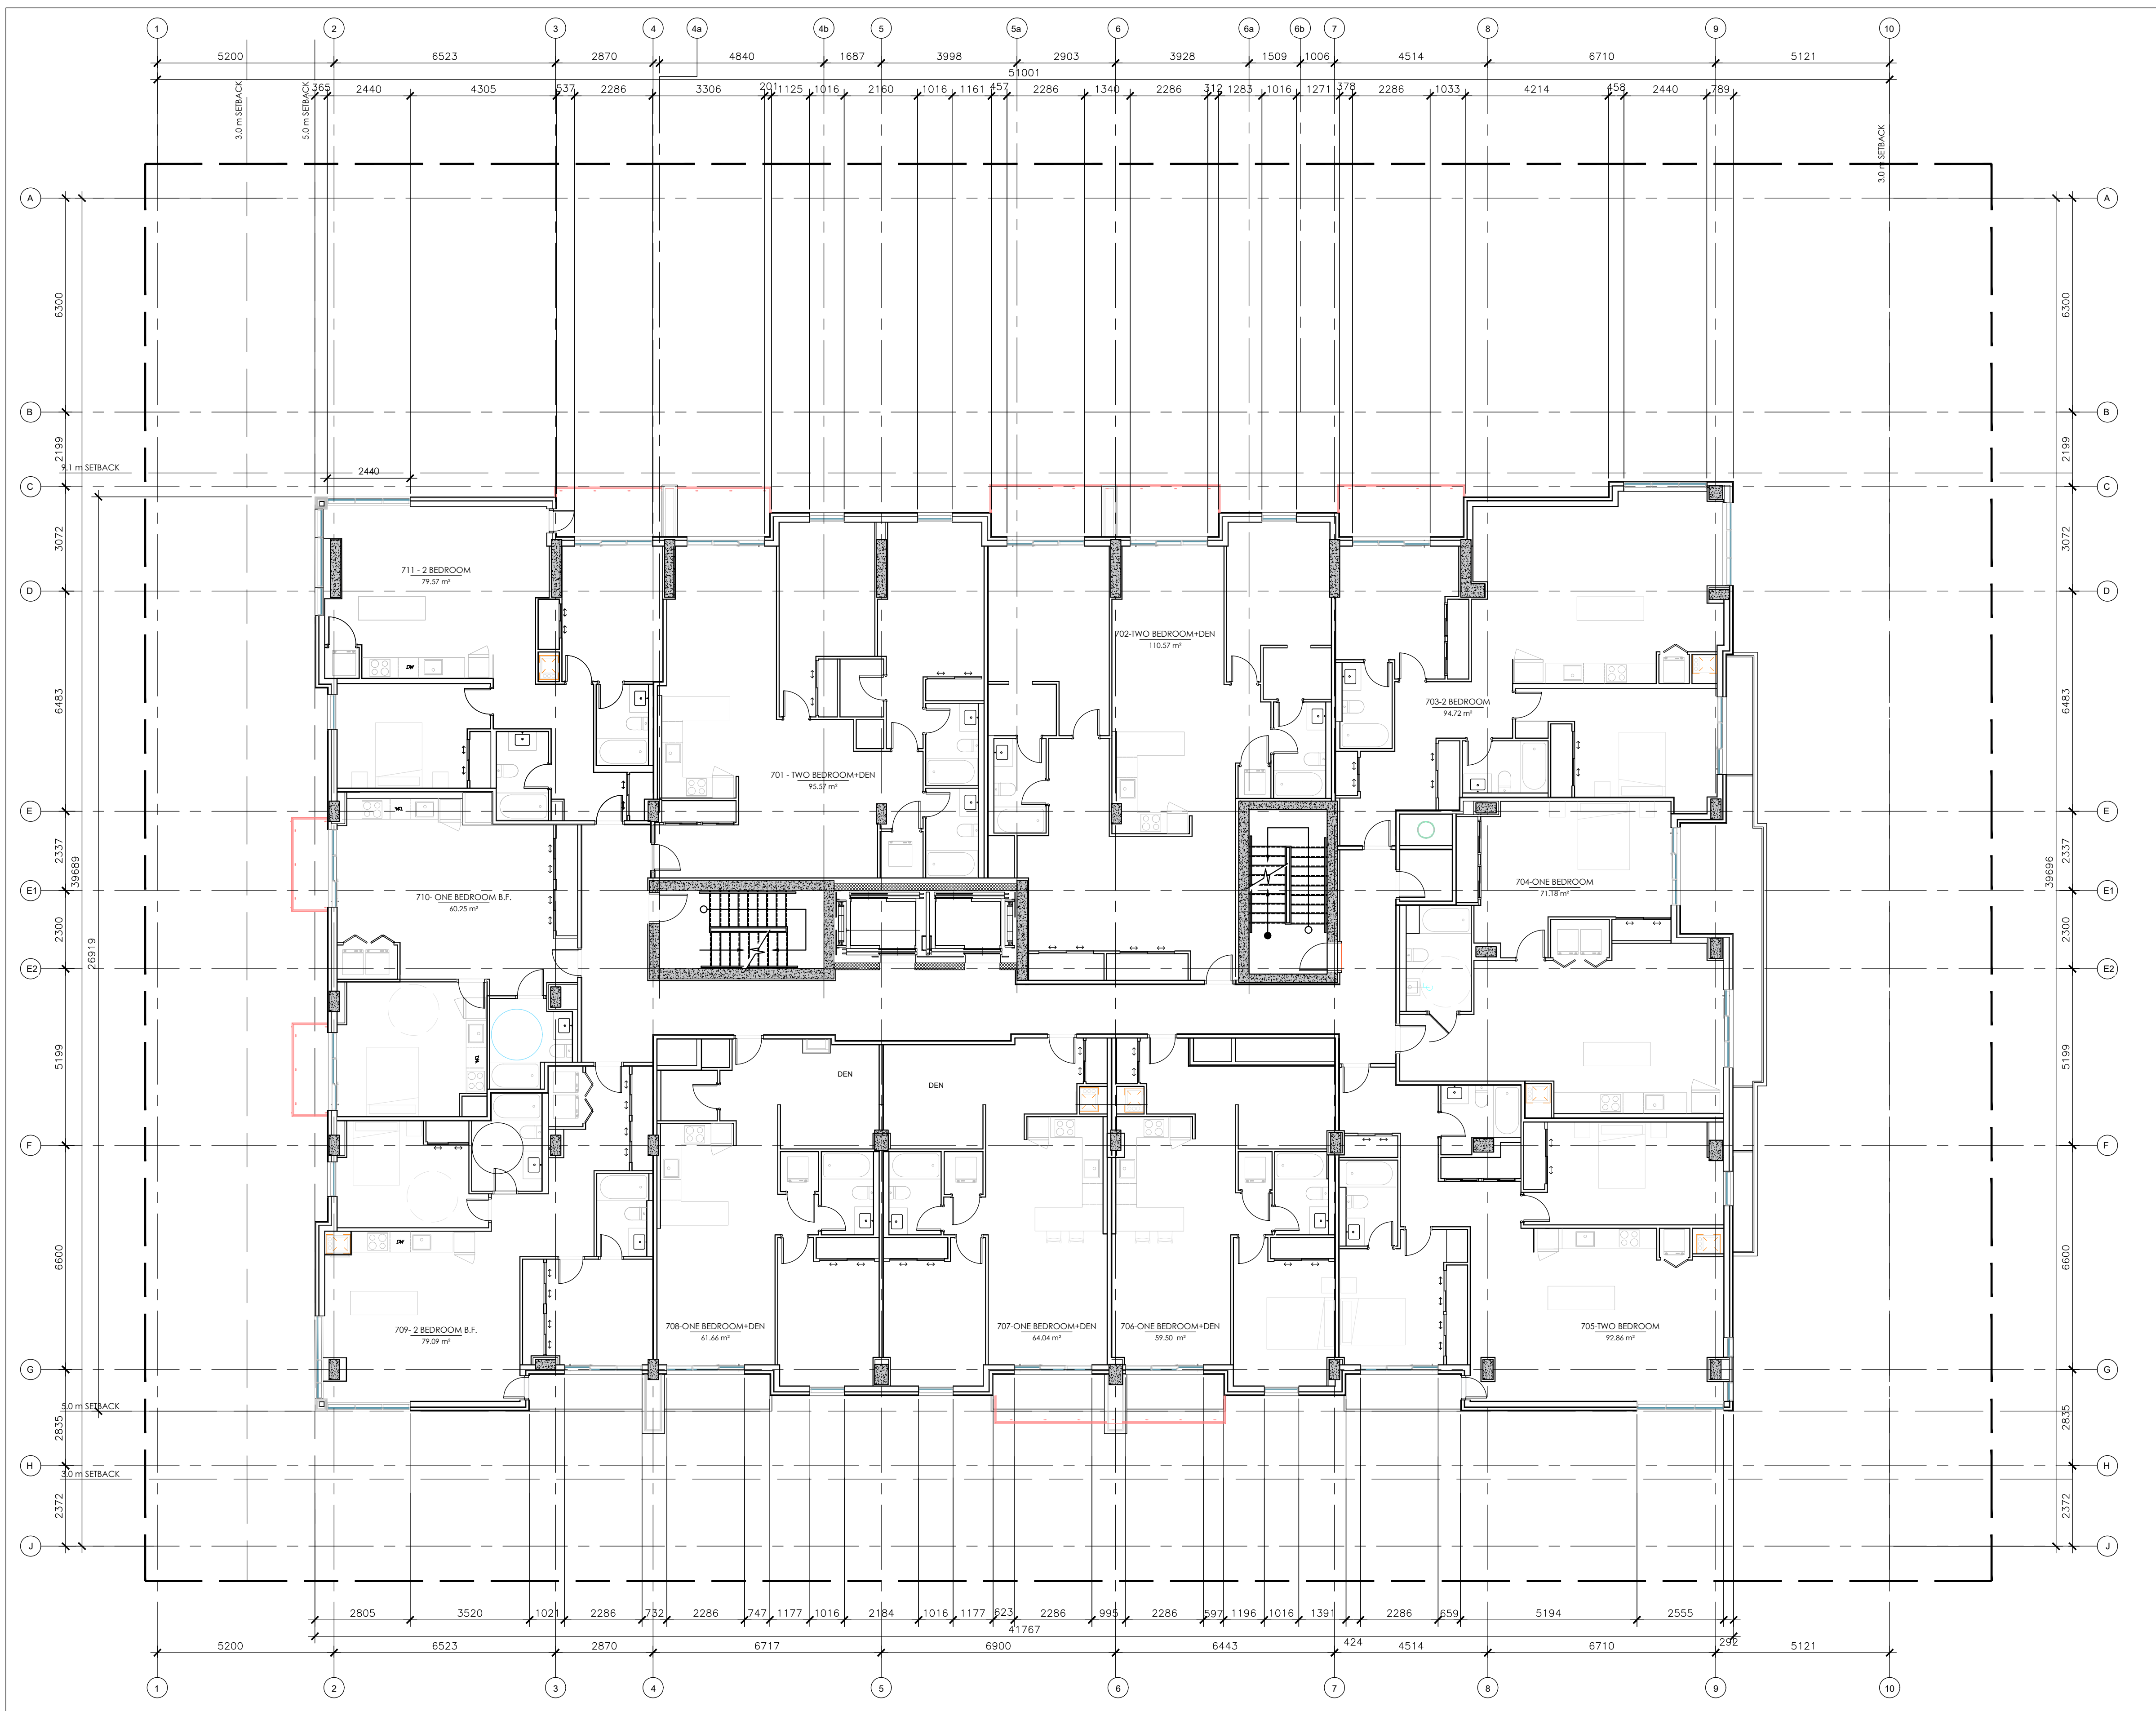

CLIENT :

KEY PLAN




PROJECT ADDRESS :

STAMP



NORTH

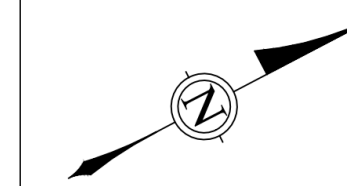

ALL CONTRACTORS TO VERIFY ALL DIMENSIONS ON SITE AND TO REPORT ALL ERRORS AND/OR OMISSIONS TO THE ARCHITECT.

ALL CONTRACTORS MUST COMPLY WITH ALL CODES AND BYLAWS AND OTHER AUTHORITIES HAVING JURISDICTION OVER THE WORK.

DO NOT SCALE DRAWINGS.

THIS DRAWING MAY NOT BE USED FOR CONSTRUCTION UNTIL SIGNED BY THE ARCHITECT.

COPYRIGHT RESERVED.

15		
14		
13		
12		
11		
10		
09		
08		
07		
06		
05		
04		
03	ISSUE FOR PERMIT	12/20/24
02	ISSUE FOR CONSTRUCTION	12/20/24
01	ISSUE FOR REVIEW	12/13/24
NO.	REVISION	MM/DD/YY DATE

WOODMAN ARCHITECT ASSOCIATES LTD.

4 BEECHWOOD, SUITE 201, OTTAWA, ONTARIO, CANADA K1L 8L9
TEL: 613 228 9850 FAX: 613 228 9848 mailbox@woodmanarchitect.com

LIST OF CONSULTANTS :

STRUCTURE	
MECH. & ELEC.	
LANDSCAPE	
PLANNER	FOTENN
CIVIL	


PROJECT TITLE :

LONGFIELD Dr BLOCK 10

DRAWING TITLE :

7th & 8th FLOOR PLAN

DATE:		DRAWING NO.
SCALE:		A107
DRAWN BY:		
REVIEWED BY:		
PROJECT NO.		

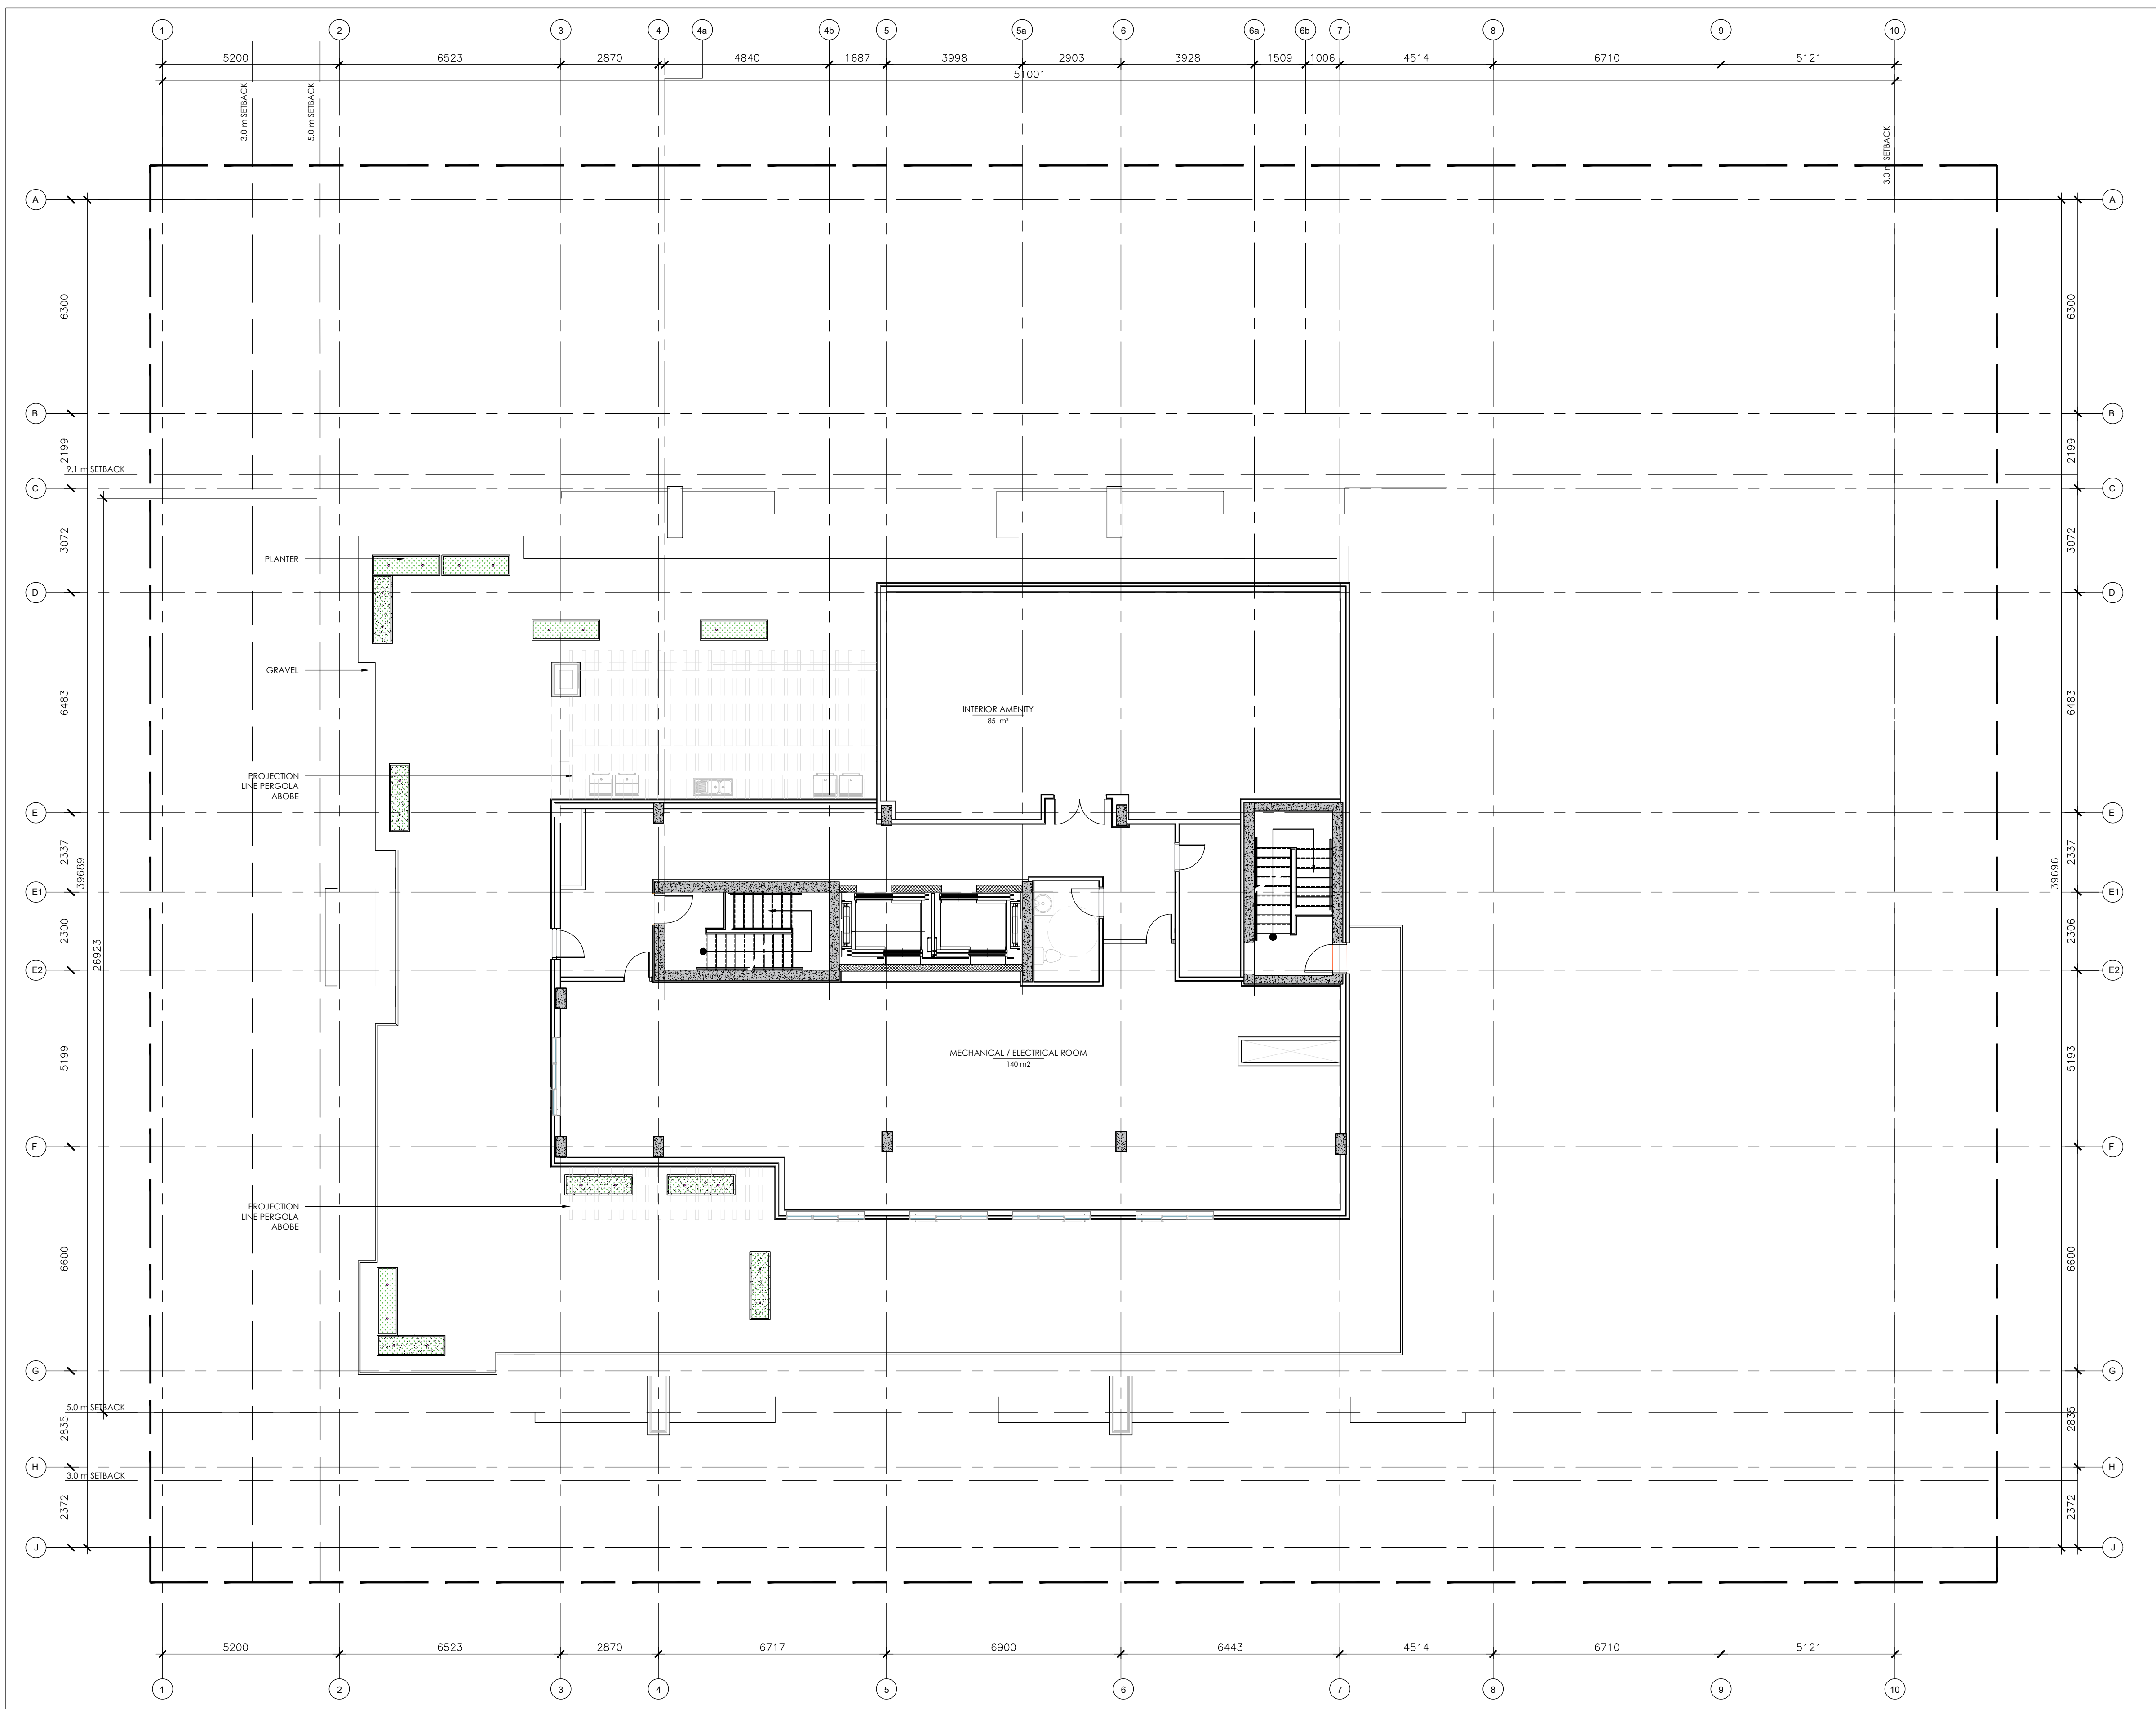

1 NINTH FLOOR PLAN(AMENITY ROOF)
A108 1 : 100


CLIENT :

KEY PLAN




PROJECT ADDRESS :

STAMP

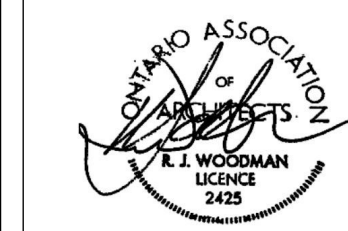

NORTH

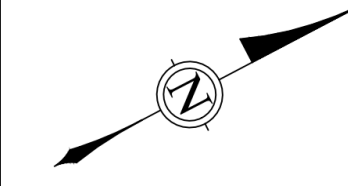

ALL CONTRACTORS TO VERIFY ALL DIMENSIONS ON SITE AND TO REPORT ALL ERRORS AND/OR OMISSIONS TO THE ARCHITECT.

ALL CONTRACTORS MUST COMPLY WITH ALL CODES AND BYLAWS AND OTHER AUTHORITIES HAVING JURISDICTION OVER THE WORK.

DO NOT SCALE DRAWINGS.

THIS DRAWING MAY NOT BE USED FOR CONSTRUCTION UNTIL SIGNED BY THE ARCHITECT.

COPYRIGHT RESERVED.

15		
14		
13		
12		
11		
10		
09		
08		
07		
06		
05		
04		
03	ISSUE FOR PERMIT	12/20/24
02	ISSUE FOR CONSTRUCTION	12/20/24
01	ISSUE FOR REVIEW	12/13/24
NO.	REVISION	MM/DD/YY DATE

WOODMAN ARCHITECT ASSOCIATES LTD.
 4 BEECHWOOD, SUITE 201, OTTAWA, ONTARIO, CANADA K1L 8L9
 TEL: 613 228 9850 FAX: 613 228 9848 mailbox@woodmanarchitect.com


LIST OF CONSULTANTS :

STRUCTURE	
MECH. & ELEC.	
LANDSCAPE	
PLANNER	FOTENN
CIVIL	

PROJECT TITLE :
LONGFIELD Dr BLOCK 10

DRAWING TITLE :
NINTH FLOOR PLAN

DATE:		DRAWING NO.
SCALE:		A108
DRAWN BY:		
REVIEWED BY:		
PROJECT NO.		

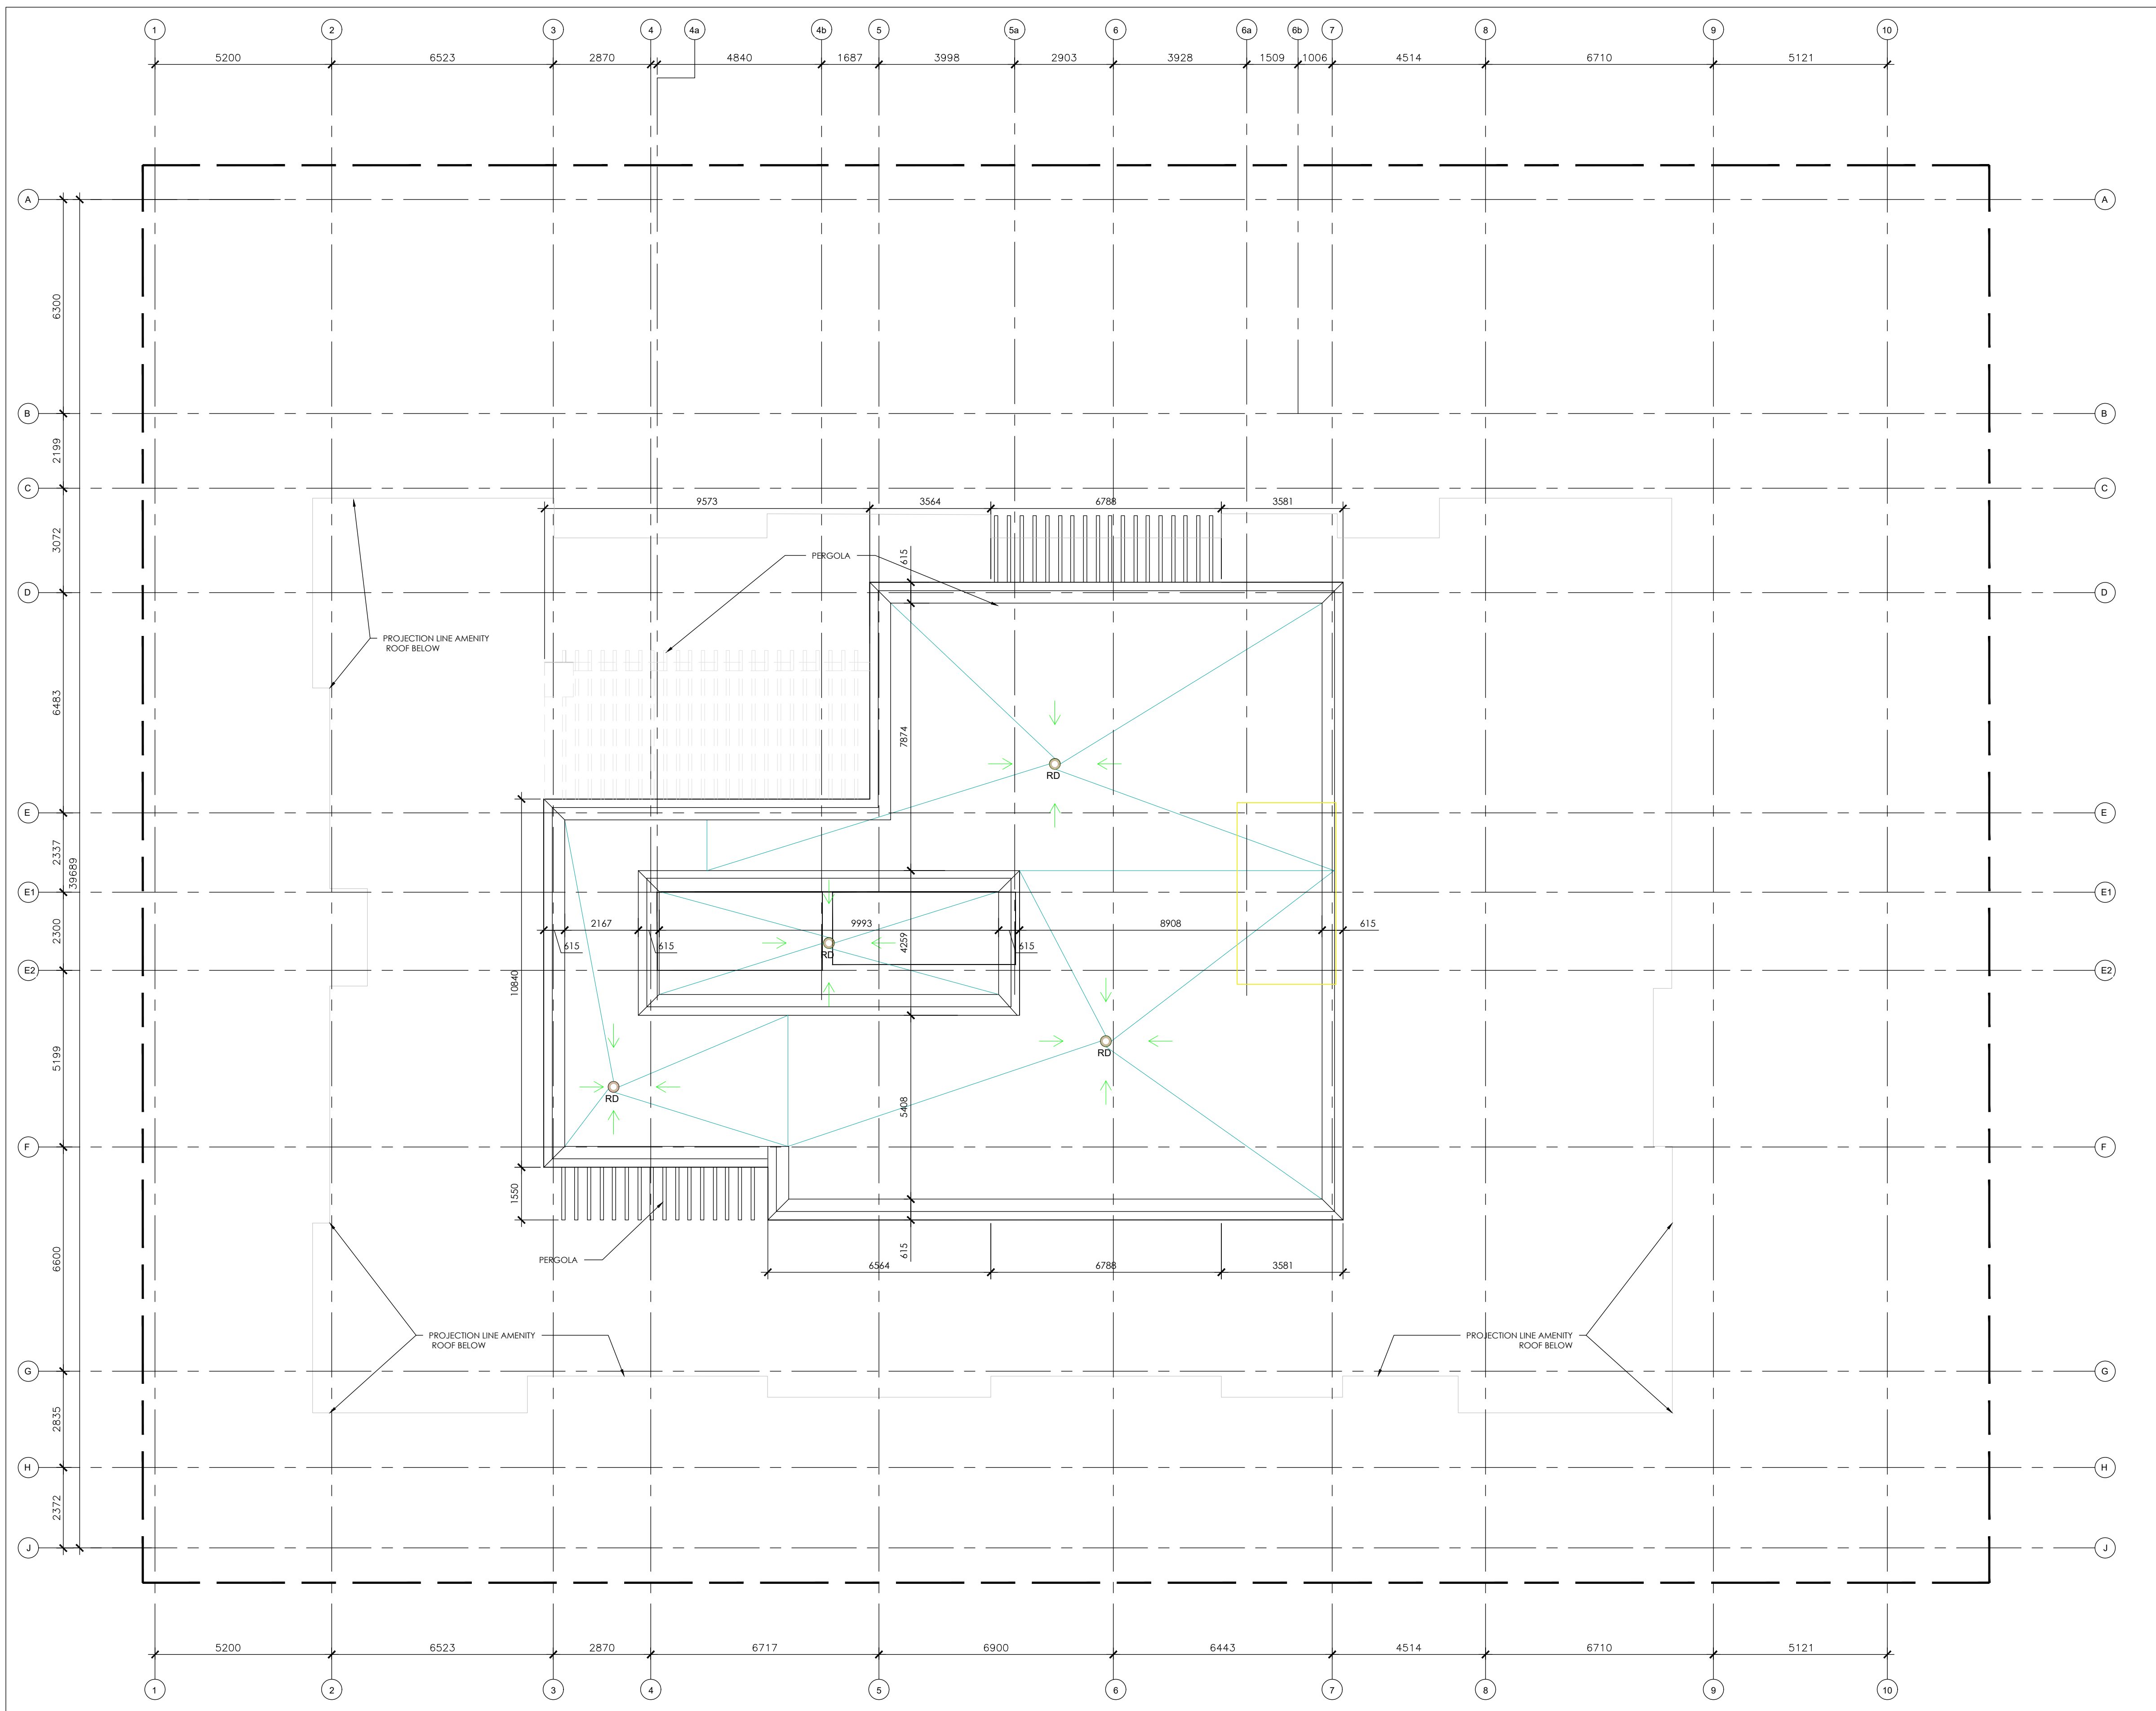


CLIENT :

KEY PLAN




PROJECT ADDRESS :

STAMP

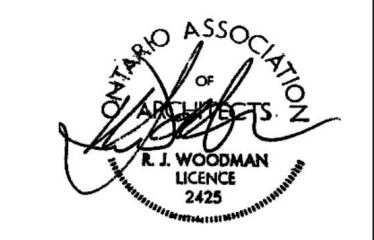

NORTH

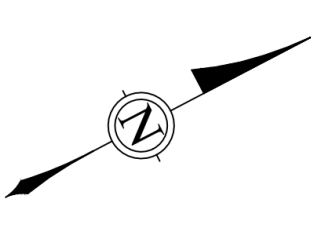

ALL CONTRACTORS TO VERIFY ALL DIMENSIONS ON SITE AND TO REPORT ALL ERRORS AND/OR OMISSIONS TO THE ARCHITECT.

ALL CONTRACTORS MUST COMPLY WITH ALL CODES AND BYLAWS AND OTHER AUTHORITIES HAVING JURISDICTION OVER THE WORK.

DO NOT SCALE DRAWINGS.

THIS DRAWING MAY NOT BE USED FOR CONSTRUCTION UNTIL SIGNED BY THE ARCHITECT.

COPYRIGHT RESERVED.

15		
14		
13		
12		
11		
10		
09		
08		
07		
06		
05		
04		
03	ISSUE FOR PERMIT	12/20/24
02	ISSUE FOR CONSTRUCTION	12/20/24
01	ISSUE FOR REVIEW	12/13/24
NO.	REVISION	MM/DD/YY DATE

WOODMAN ARCHITECT ASSOCIATES LTD.
 4 BEECHWOOD, SUITE 201, OTTAWA, ONTARIO, CANADA K1L 8L9
 TEL: 613 228 9850 FAX: 613 228 9848 mailbox@woodmanarchitect.com

LIST OF CONSULTANTS :

STRUCTURE	
MECH. & ELEC.	
LANDSCAPE	
PLANNER	FOTENN
CIVIL	

PROJECT TITLE :

LONGFIELD Dr BLOCK 10

DRAWING TITLE :


ROOF

DATE:		DRAWING NO.
SCALE:		A109
DRAWN BY:		
REVIEWED BY:		
PROJECT NO.		



1 NORTH ELEVATION
A200 1:100

CLIENT :

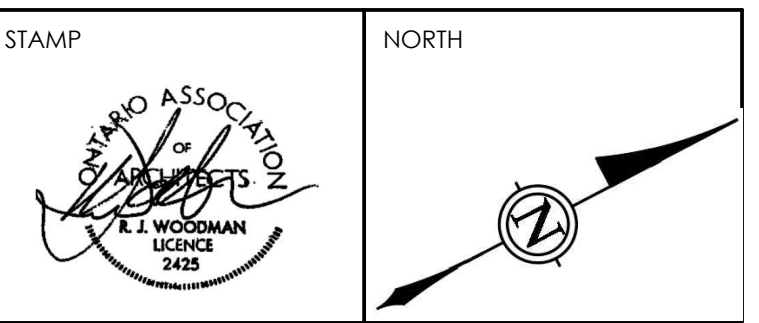

ALL CONTRACTORS TO VERIFY ALL DIMENSIONS ON SITE AND TO REPORT ALL ERRORS AND/OR OMISSIONS TO THE ARCHITECT.
 ALL CONTRACTORS MUST COMPLY WITH ALL CODES AND BYLAWS AND OTHER AUTHORITIES HAVING JURISDICTION OVER THE WORK.
 DO NOT SCALE DRAWINGS.
 THIS DRAWING MAY NOT BE USED FOR CONSTRUCTION UNTIL SIGNED BY THE ARCHITECT.
 COPYRIGHT RESERVED.

15		
14		
13		
12		
11		
10		
09		
08		
07		
06		
05		
04		
03		
02	ISSUE FOR PERMIT	12/20/24
01	ISSUE FOR REVIEW	09/18/24
NO.	REVISION	MM/DD/YY DATE

WOODMAN ARCHITECT ASSOCIATES LTD.
 4 BEECHWOOD, SUITE 201, OTTAWA, ONTARIO, CANADA K1L 8L9
 TEL: 613 228 9850 FAX: 613 228 9848 mailbox@woodmanarchitect.com

LIST OF CONSULTANTS :

STRUCTURE	
MECH. & ELEC.	
LANDSCAPE	
PLANNER	FOTENN
CIVIL	

PROJECT TITLE :
 BLOCK 10
 609 LONGFIELDS DR, OTTAWA, ON

DRAWING TITLE :
NORTH ELEVATION

DATE:		DRAWING NO.
SCALE:		A-200
DRAWN BY:		
REVIEWED BY:		
PROJECT NO.		

CLIENT :



KEY PLAN



STAMP

NORTH

ALL CONTRACTORS TO VERIFY ALL DIMENSIONS ON SITE AND TO REPORT ALL ERRORS AND/OR OMISSIONS TO THE ARCHITECT.
 ALL CONTRACTORS MUST COMPLY WITH ALL CODES AND BYLAWS AND OTHER AUTHORITIES HAVING JURISDICTION OVER THE WORK.
 DO NOT SCALE DRAWINGS.
 THIS DRAWING MAY NOT BE USED FOR CONSTRUCTION UNTIL SIGNED BY THE ARCHITECT.
 COPYRIGHT RESERVED.

15		
14		
13		
12		
11		
10		
09		
08		
07		
06		
05		
04		
03		
02	ISSUE FOR PERMIT	12/20/24
01	ISSUE FOR REVIEW	09/18/24
NO.	REVISION	MM/DD/YY DATE

WOODMAN ARCHITECT ASSOCIATES LTD.
 4 BEECHWOOD, SUITE 201, OTTAWA, ONTARIO, CANADA K1L 8L9
 TEL: 613 228 9850 FAX: 613 228 9848 mailbox@woodmanarchitect.com

LIST OF CONSULTANTS :

STRUCTURE	
MECH. & ELEC.	
LANDSCAPE	
PLANNER	FOTENN
CIVIL	


PROJECT TITLE :
 BLOCK 10
 609 LONGFIELDS DR, OTTAWA, ON

DRAWING TITLE :
SOUTH ELEVATION

DATE:		DRAWING NO.
SCALE:		A-201
DRAWN BY:		
REVIEWED BY:		
PROJECT NO.		



1 SOUTH ELEVATION
 A201 1 : 100

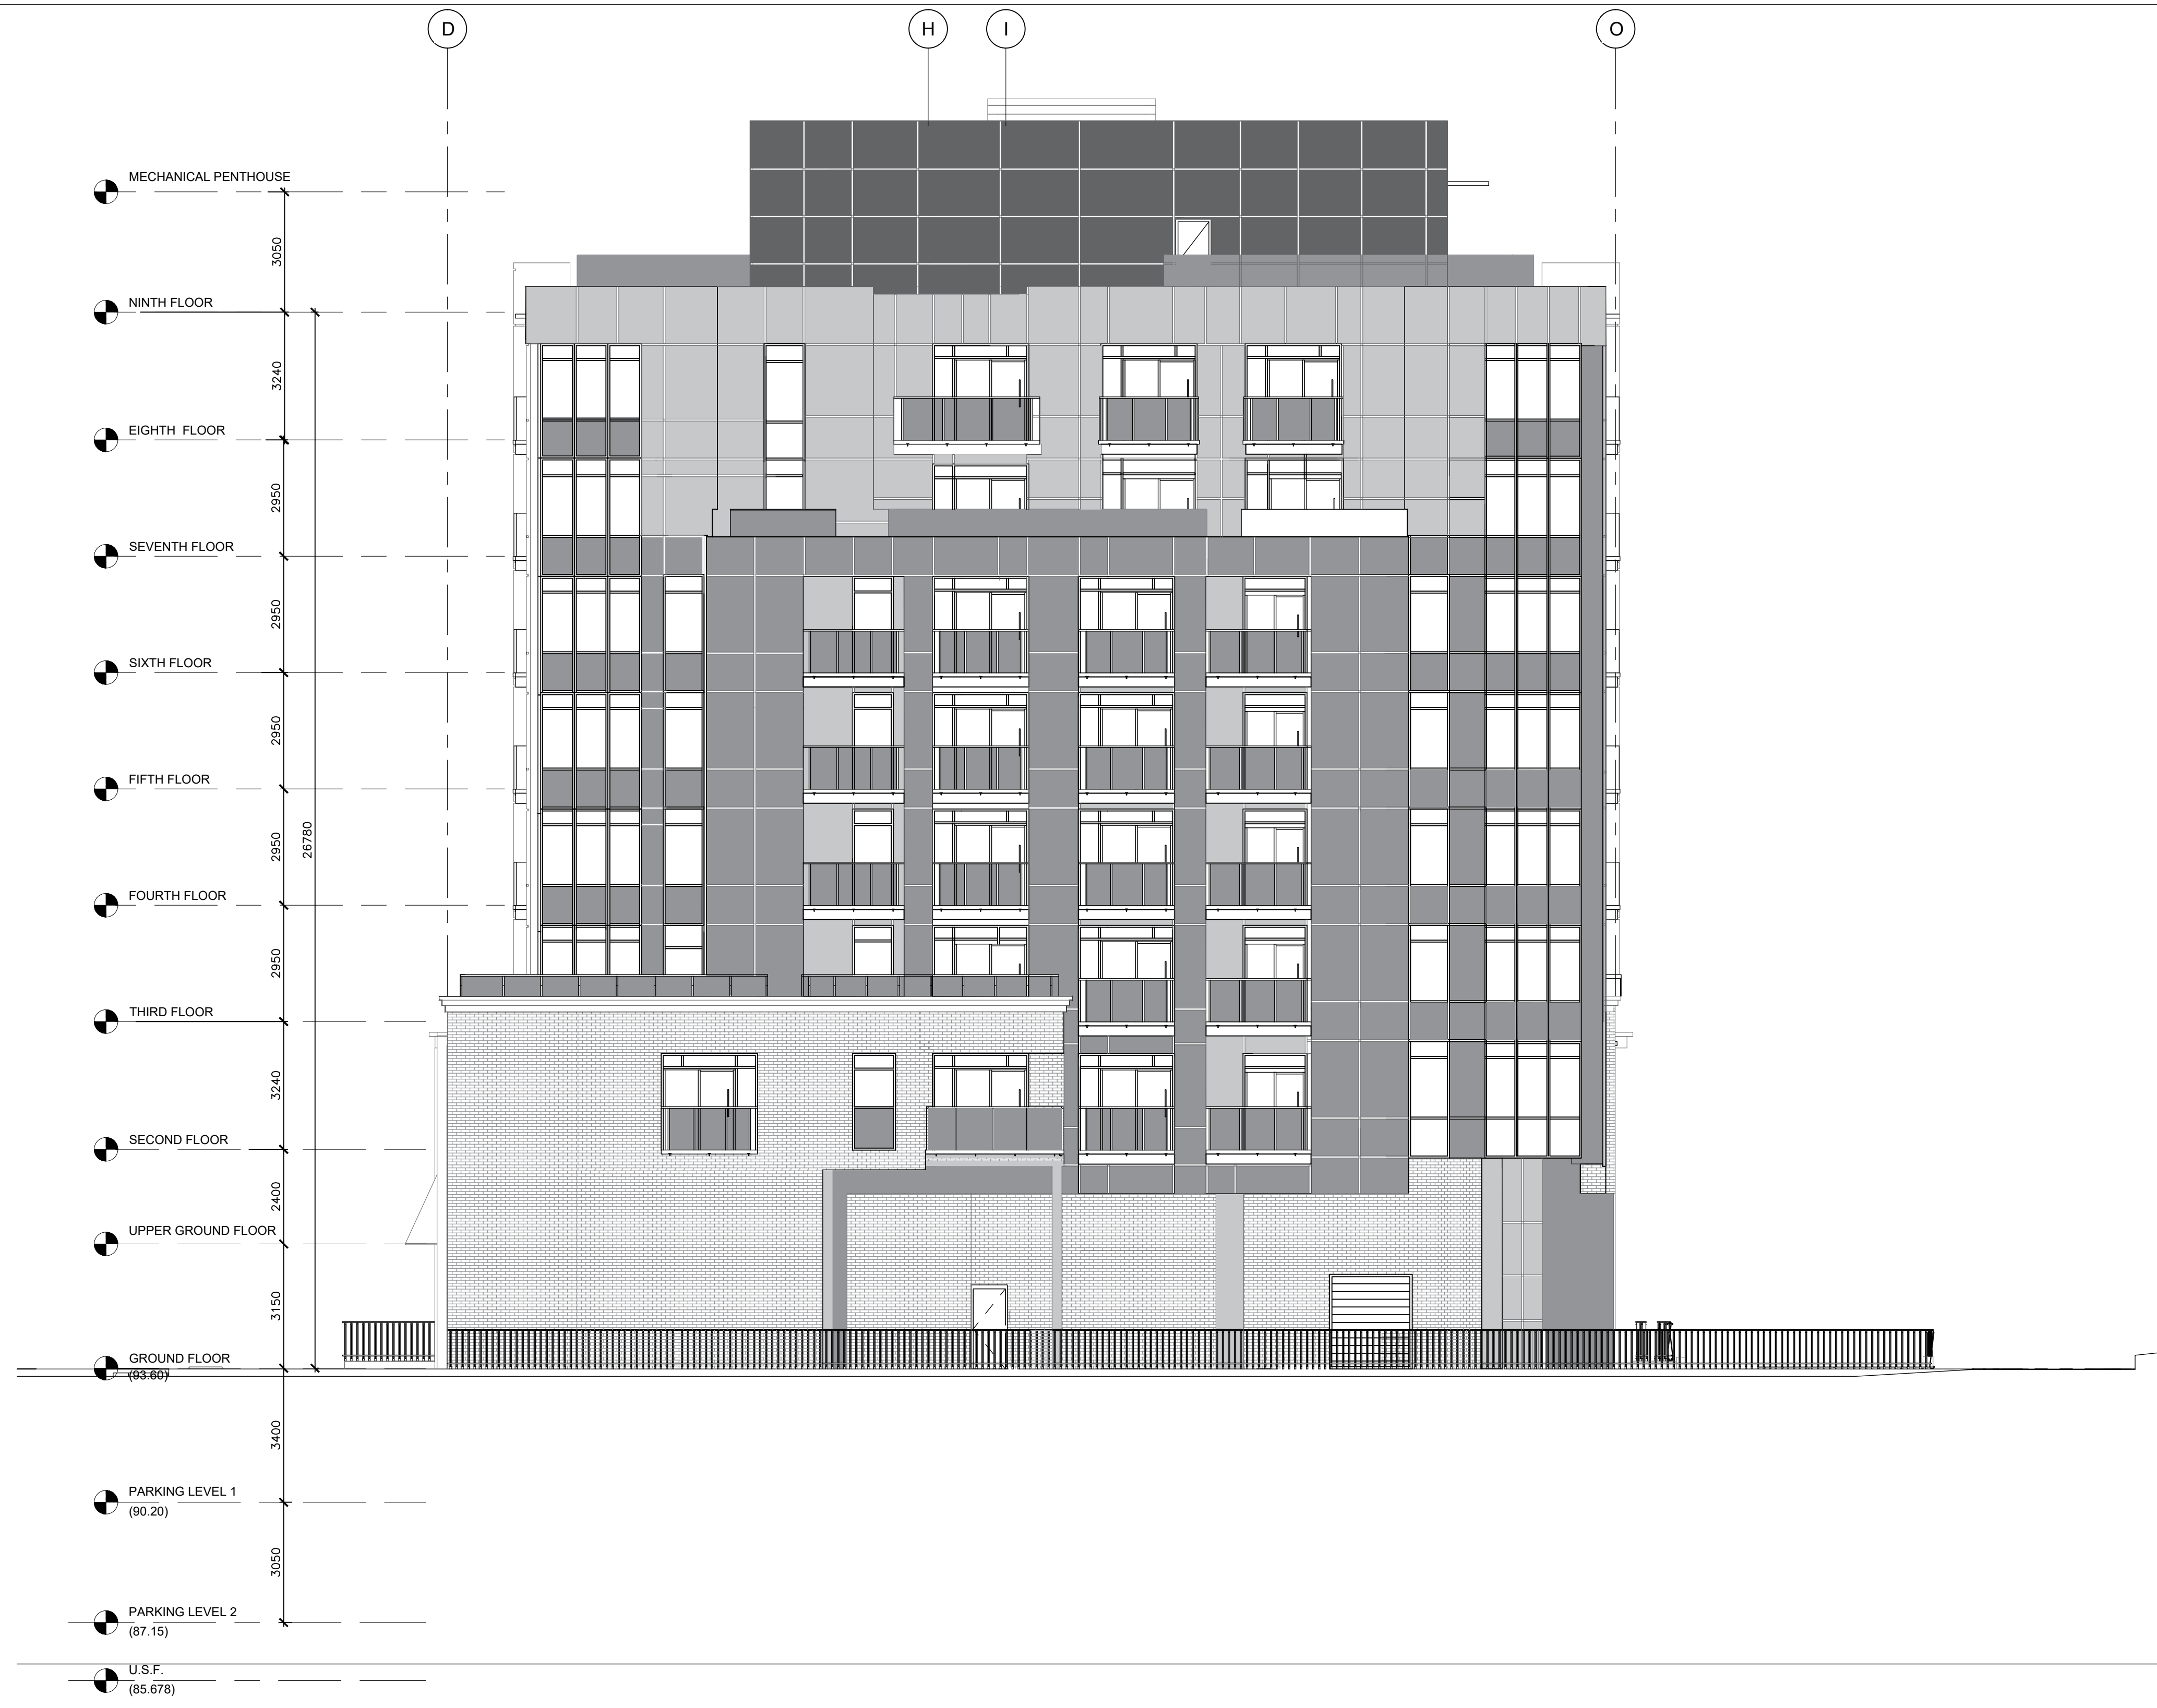

1 EAST ELEVATION
A202 1:100

CLIENT :



KEY PLAN



STAMP

NORTH

ALL CONTRACTORS TO VERIFY ALL DIMENSIONS ON SITE AND TO REPORT ALL ERRORS AND/OR OMISSIONS TO THE ARCHITECT.
 ALL CONTRACTORS MUST COMPLY WITH ALL CODES AND BYLAWS AND OTHER AUTHORITIES HAVING JURISDICTION OVER THE WORK.
 DO NOT SCALE DRAWINGS.
 THIS DRAWING MAY NOT BE USED FOR CONSTRUCTION UNTIL SIGNED BY THE ARCHITECT.
 COPYRIGHT RESERVED.

15		
14		
13		
12		
11		
10		
09		
08		
07		
06		
05		
04		
03		
02	ISSUE FOR PERMIT	12/20/24
01	ISSUE FOR REVIEW	09/18/24
NO.	REVISION	MM/DD/YY DATE

WOODMAN ARCHITECT ASSOCIATES LTD.
 4 BEECHWOOD, SUITE 201, OTTAWA, ONTARIO, CANADA K1L 8L9
 TEL: 613 228 9850 FAX: 613 228 9848 mailbox@woodmanarchitect.com

LIST OF CONSULTANTS :

STRUCTURE	
MECH. & ELEC.	
LANDSCAPE	
PLANNER	FOTENN
CIVIL	

PROJECT TITLE :
 BLOCK 10
 609 LONGFIELDS DR, OTTAWA, ON

DRAWING TITLE :
EAST ELEVATION

DATE:		DRAWING NO.
SCALE:		A-202
DRAWN BY:		
REVIEWED BY:		
PROJECT NO.		



1 WEST ELEVATION
A203 1:100

CLIENT :



KEY PLAN



STAMP

NORTH

ALL CONTRACTORS TO VERIFY ALL DIMENSIONS ON SITE AND TO REPORT ALL ERRORS AND/OR OMISSIONS TO THE ARCHITECT.
 ALL CONTRACTORS MUST COMPLY WITH ALL CODES AND BYLAWS AND OTHER AUTHORITIES HAVING JURISDICTION OVER THE WORK.
 DO NOT SCALE DRAWINGS.
 THIS DRAWING MAY NOT BE USED FOR CONSTRUCTION UNTIL SIGNED BY THE ARCHITECT.
 COPYRIGHT RESERVED.

15		
14		
13		
12		
11		
10		
09		
08		
07		
06		
05		
04		
03		
02	ISSUE FOR PERMIT	12/20/24
01	ISSUE FOR REVIEW	09/18/24
NO.	REVISION	MM/DD/YY DATE

WOODMAN ARCHITECT ASSOCIATES LTD.
 4 BEECHWOOD, SUITE 201, OTTAWA, ONTARIO, CANADA K1L 8L9
 TEL: 613 228 9850 FAX: 613 228 9848 mailbox@woodmanarchitect.com


LIST OF CONSULTANTS :

STRUCTURE	
MECH. & ELEC.	
LANDSCAPE	
PLANNER	FOTENN
CIVIL	


PROJECT TITLE :
 BLOCK 10
 609 LONGFIELDS DR, OTTAWA, ON

DRAWING TITLE :
WEST ELEVATION

DATE:		DRAWING NO.
SCALE:		A-203
DRAWN BY:		
REVIEWED BY:		
PROJECT NO.		

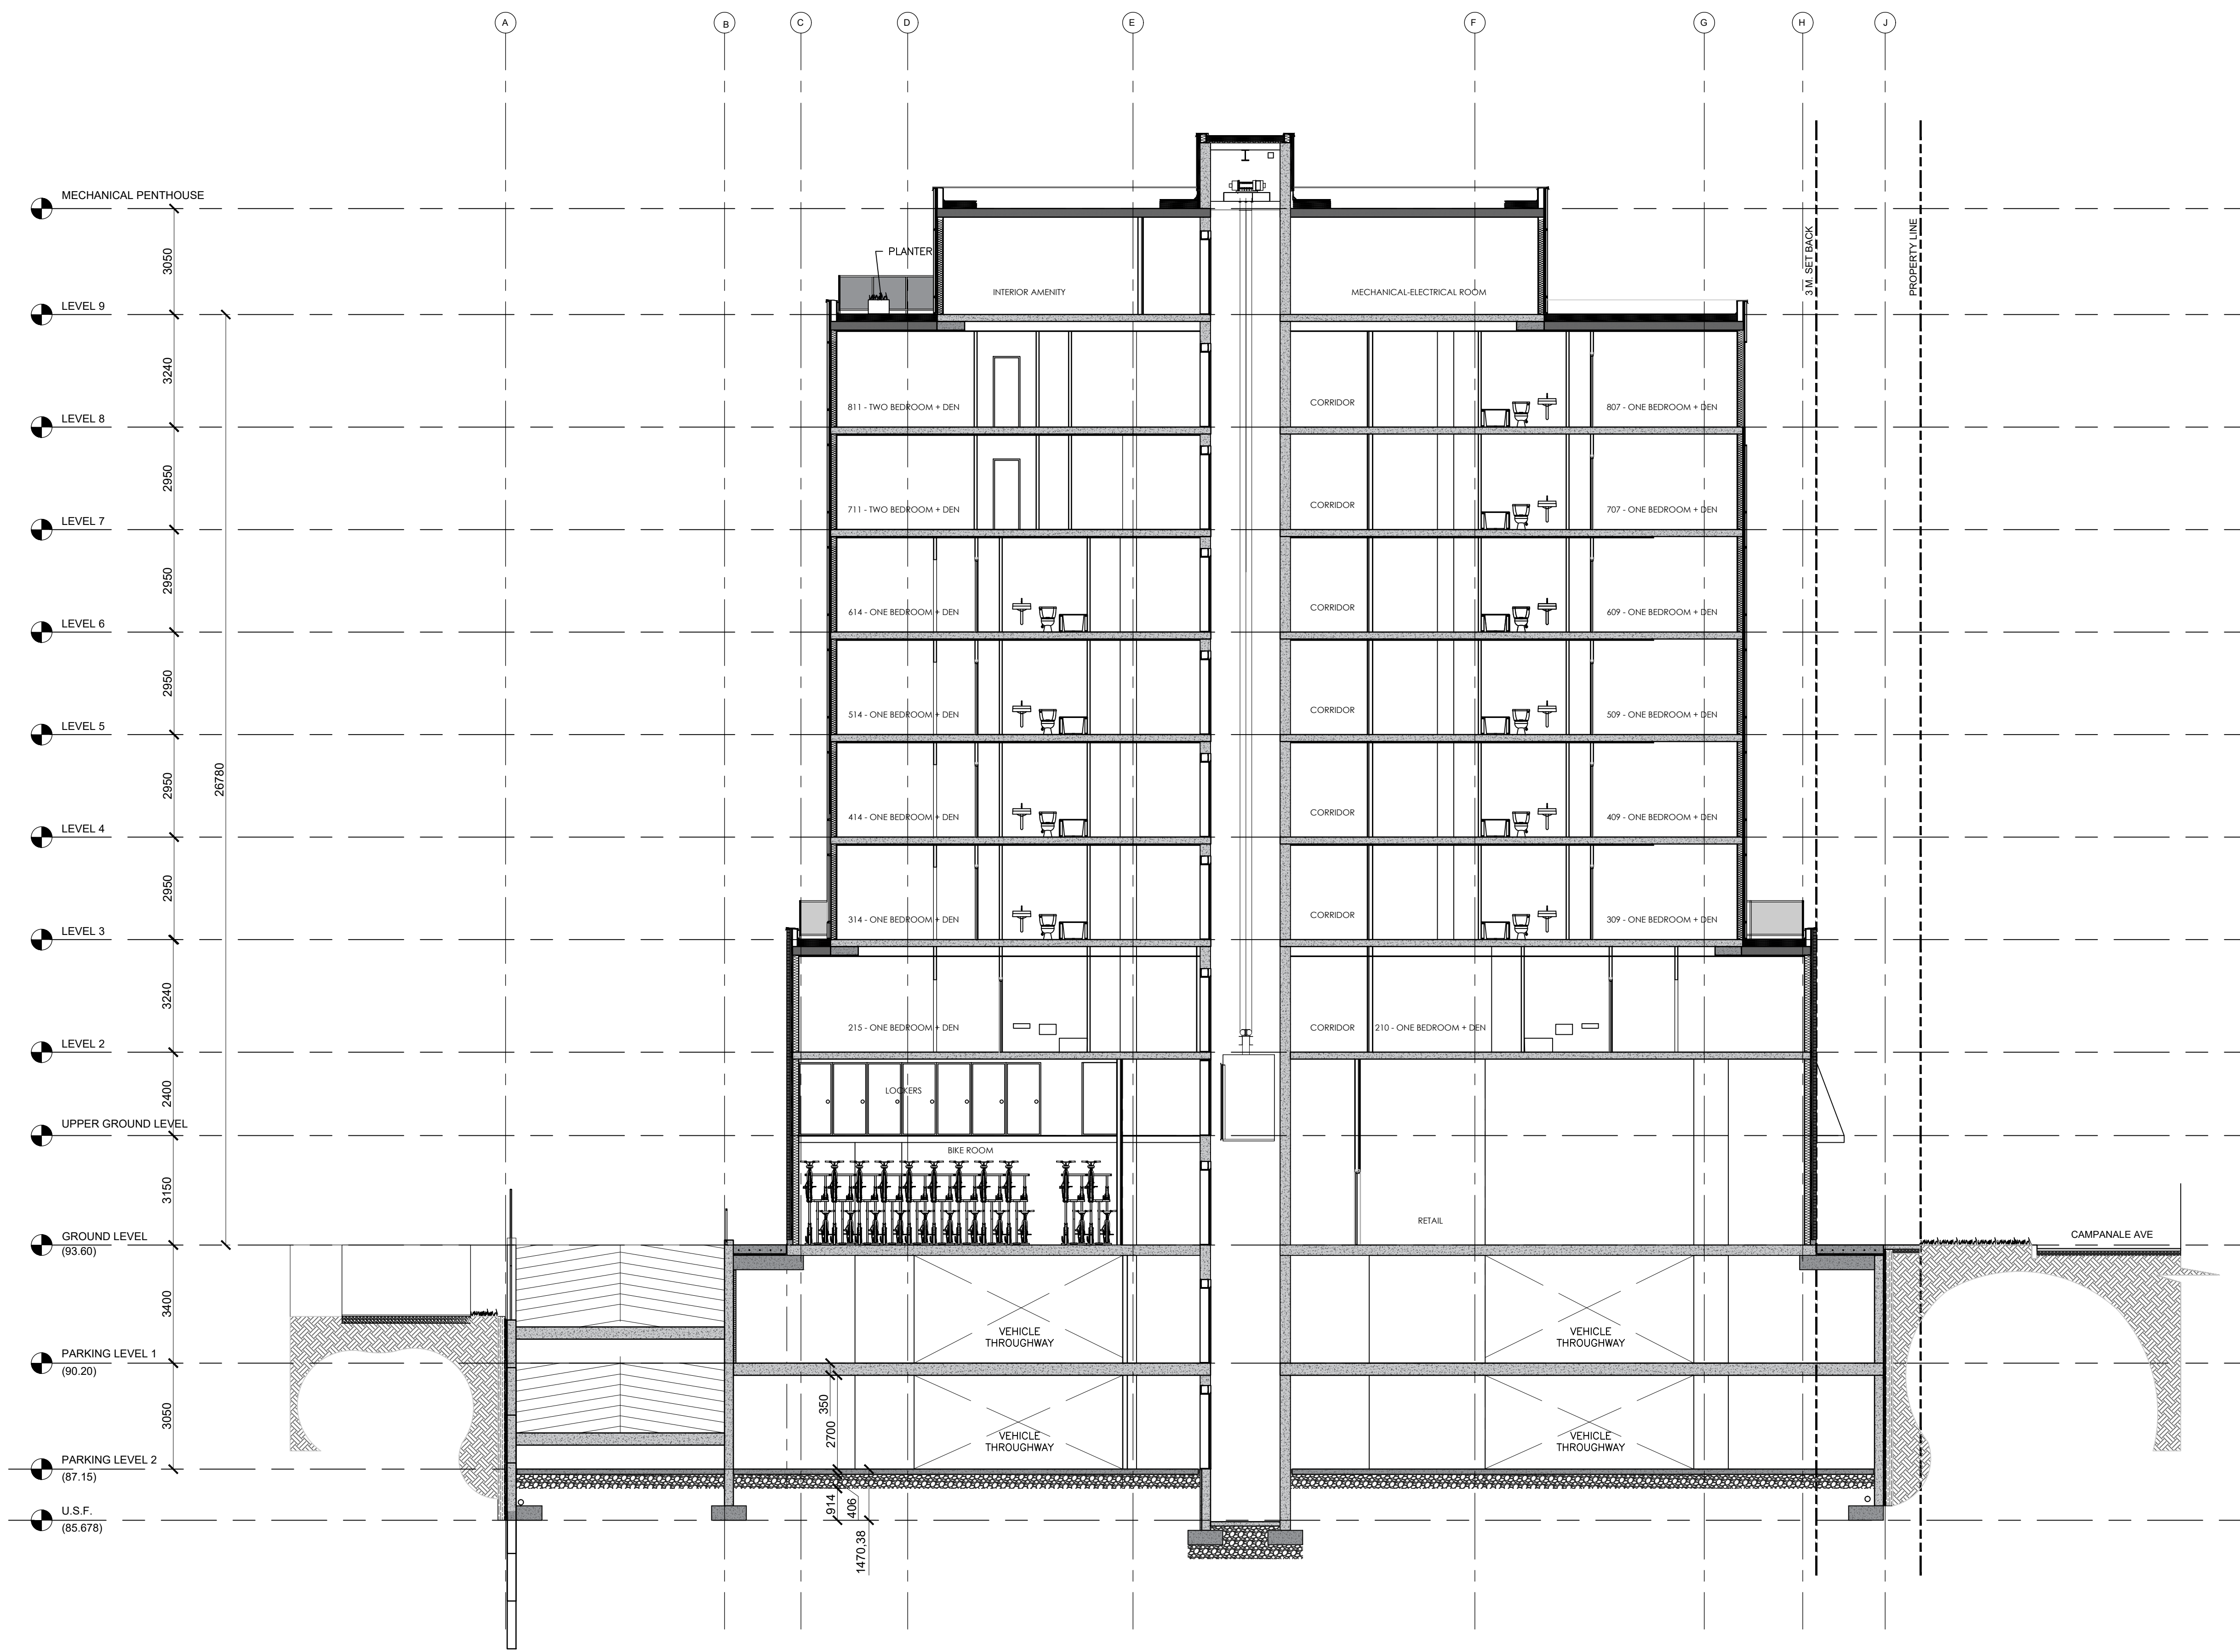

1 BUILDING SECTION
A300 1:100

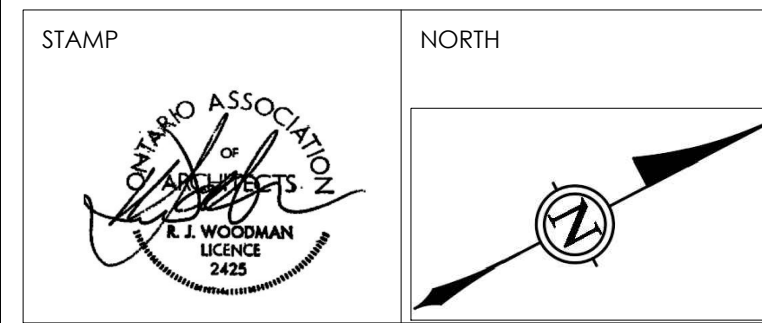

ALL CONTRACTORS TO VERIFY ALL DIMENSIONS ON SITE AND TO REPORT ALL ERRORS AND/OR OMISSIONS TO THE ARCHITECT.
 ALL CONTRACTORS MUST COMPLY WITH ALL CODES AND BYLAWS AND OTHER AUTHORITIES HAVING JURISDICTION OVER THE WORK.
 DO NOT SCALE DRAWINGS.
 THIS DRAWING MAY NOT BE USED FOR CONSTRUCTION UNTIL SIGNED BY THE ARCHITECT.
 COPYRIGHT RESERVED.

15		
14		
13		
12		
11		
10		
09		
08		
07		
06		
05		
04		
03		
02	ISSUE FOR PERMIT	12/20/24
01	ISSUE FOR REVIEW	11/07/24
NO.	REVISION	MM/DD/YY DATE

WOODMAN ARCHITECT ASSOCIATES LTD.
 4 BEECHWOOD, SUITE 201, OTTAWA, ONTARIO, CANADA K1L 8L9
 TEL: 613 228 9850 FAX: 613 228 9848 mailbox@woodmanarchitect.com

LIST OF CONSULTANTS :	
STRUCTURE	D+M STRUCTURAL
MECH. & ELEC.	JAIN
LANDSCAPE	THAKER ASSOCIATES
PLANNER	FOTENN
CIVIL	STANTEC

PROJECT TITLE :
 LONG FIELD Dr BLOCK 10
 NEPEAN, BARRHAVEN EAST - OTTAWA

DRAWING TITLE :
BUILDING SECTION

DATE:		DRAWING NO.
SCALE:	TANTEC	A300
DRAWN BY:		
REVIEWED BY:		
PROJECT NO.		