



CLIENT		Camp H O	Danal M e s	C
KEY PLAN	Last and and a second and a second a s			
STAMP			NORTH	2
				¥
OVER TH DO NOT THIS DRA	E WORI SCALE .WING 1 BY THE 1	DRAWINGS. MAY NOT BE US ARCHITECT.		STRUCTION UNTIL
15				
14				
13				
12				
11				
09				
08				
07				
06				
04				
03				
02		100/17		
01 NO.		ISSUE FOR RI		09/18/24 MM/DD/Y DATE
	A CHWOC 28 9850		х те \$ е т (WA, ONTARIO, (D.
STRUCTUR MECH. &	RE			
landsc <i>a</i> Planner	٩PE	FOTENN		
CIVIL				
PROJE		BLOC		AWA, ON
DRAW		ST ELI	EVAT	ION
DATE: SCALE: DRAWN BY	/: BY:		DRAWING N	⊳. \-200




 

REPORT ALL ERRORS AND/OR OMISSIONS TO THE ICHITECT. L CONTRACTORS MUST COMPLY WITH ALL CODES LAWS AND OTHER AUTHORITIES HAVING JURISDICT ////////////////////////////////////	
REPORT ALL ERRORS AND/OR OMISSIONS TO THE ICHITECT. L CONTRACTORS MUST COMPLY WITH ALL CODES LAWS AND OTHER AUTHORITIES HAVING JURISDICT ////////////////////////////////////	-
Image: Second	TION
Image: Second	
Image: Second	
Image: State of the state	
Image: State of the state	
Image: Second state sta	
3	
Image: State of the state	
Image: State of the state	
Image: State of the state	
Image: State of the state	
Image: State of the state	
ISSUE FOR REVIEW D. REVISION	
D. REVISION	09/18/2
A S S O C I A T E S L T D. 4 BEECHWOOD, SUITE 201, OTTAWA, ONTARIO, CANADA L:613 228 9850 FAX:613 228 9848 mailbox@woodmanarc T OF CONSULTANTS : PUCTURE CCH. & ELEC. NDSCAPE ANNER FOTENN /IL ROJECT TITLE : BLOCK 10 SO9 LONGFIELDS DR, OTTAWA	MM/DD/` DATE
ICH. & ELEC. NDSCAPE ANNER FOTENN //L ROJECT TITLE : BLOCK 10 S09 LONGFIELDS DR, OTTAWA RAWING TITLE :	
ANNER FOTENN //L ROJECT TITLE : BLOCK 10 509 LONGFIELDS DR, OTTAWA RAWING TITLE :	
ROJECT TITLE : BLOCK 10 509 LONGFIELDS DR, OTTAWA	
BLOCK 10 509 LONGFIELDS DR, OTTAWA RAWING TITLE :	
	A, ON
	1
TE: DRAWING NO.	
ALE: AWN BY: (IEWED BY: A-201	1

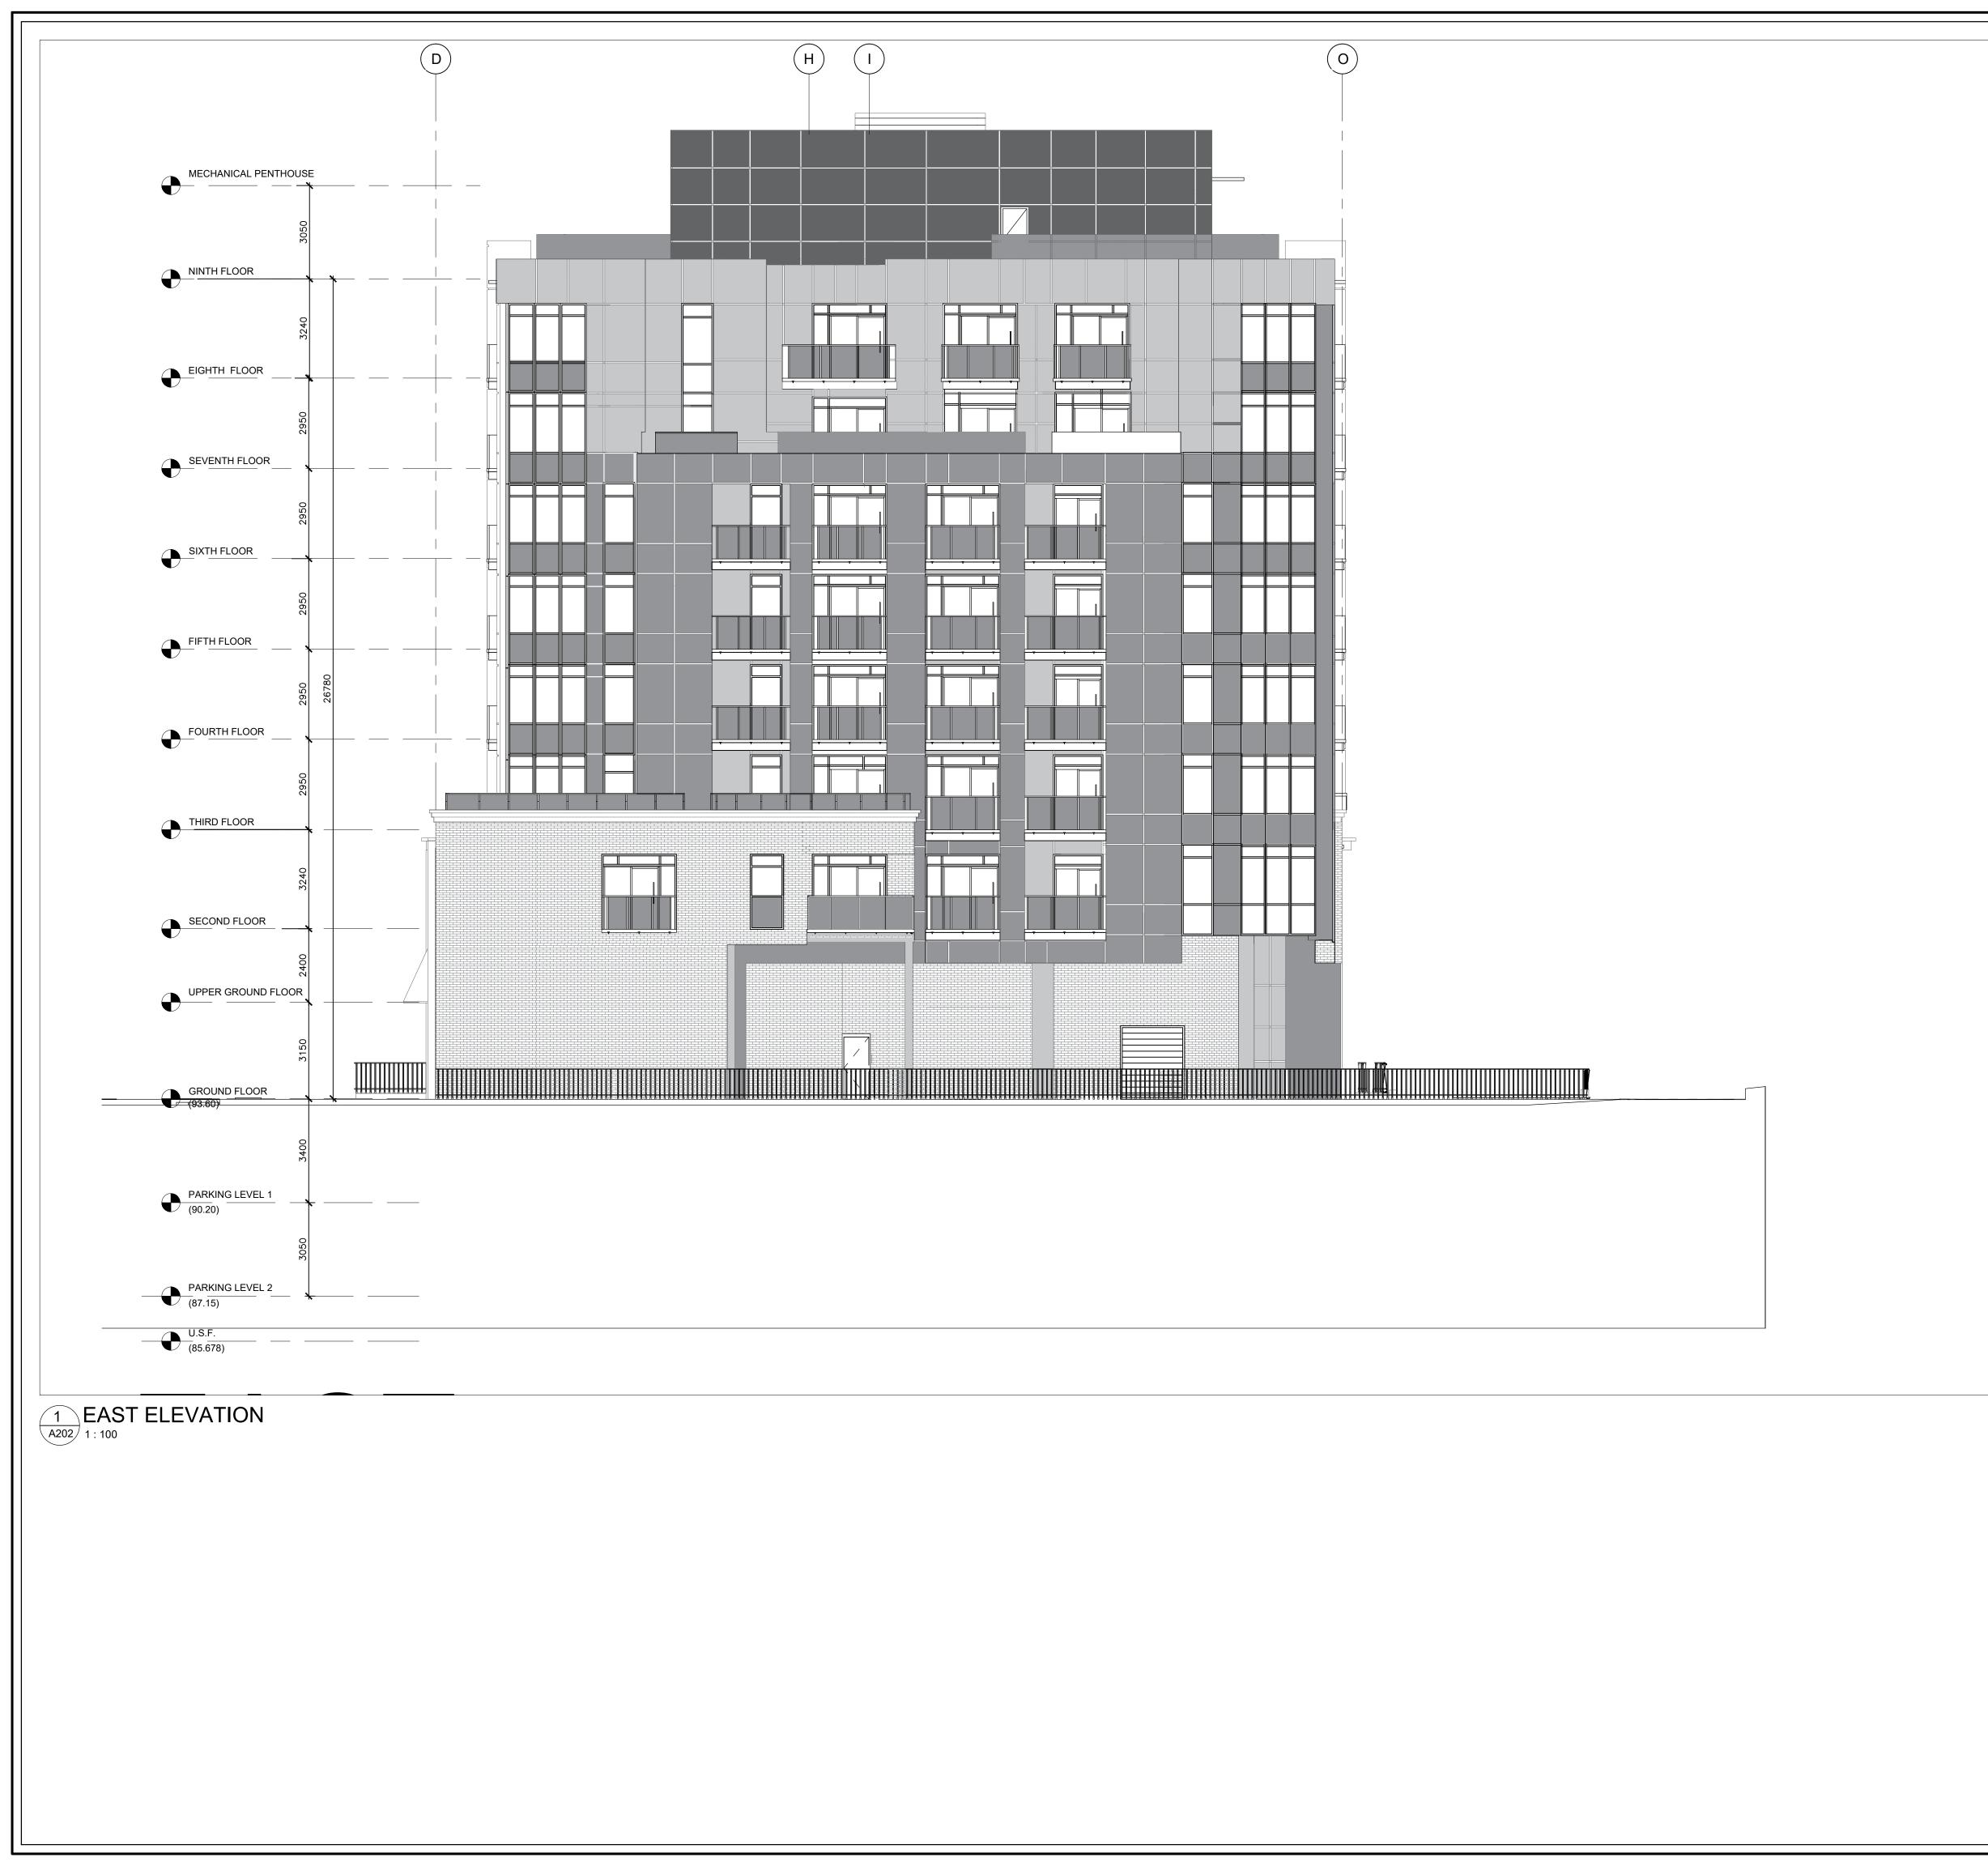

REY PLAN Image: Construction of the second seco	CLIEN	T :		Danale M E S	
ALL CONTRACTORS TO VERIFY ALL DIMENSIONS ON SITE AND TO REPORT ALL ERRORS AND/OR OMISSIONS TO THE ARCHITECT. ALL CONTRACTORS MUST COMPLY WITH ALL CODES AND SYURY THE WORK. DO NOT SCALE DRAWINGS. THIS DRAWING MAY NOT BUED FOR CONSTRUCTION UNTIL SIGNED BY THE ARCHITECT. COPYRIGHT RESERVED.	KEY PLA	Z and a commence of the second s			
TO REPORT ALL ERIORS AND/OR OMISSIONS TO THE ARCHITECT ALL CONTRACTORS MUST COMPLY WITH ALL CODES AND BYLAWS AND OTHER AUTHORITES HAVING JURISDICTION OVER THE WORK. DO NOT SCALE DRAWINGS. THIS DRAWING MAY NOT BE USED FOR CONSTRUCTION UNTIL SIGNED BY THE ARCHITECT. COPYRIGHT RESERVED. I I I I I I I I I I I I I I I I I	STAMP			NORTH	
TO REPORT ALL ERIORS AND/OR OMISSIONS TO THE ARCHITECT ALL CONTRACTORS MUST COMPLY WITH ALL CODES AND BYLAWS AND OTHER AUTHORITES HAVING JURISDICTION OVER THE WORK. DO NOT SCALE DRAWINGS. THIS DRAWING MAY NOT BE USED FOR CONSTRUCTION UNTIL SIGNED BY THE ARCHITECT. COPYRIGHT RESERVED. I I I I I I I I I I I I I I I I I				Ð	
ARCHITECT. ALL CONTRACTORS MUST COMPLY WITH ALL CODES AND BY THE WORK. DO NOT SCALE DRAWINGS. THE WORK. DO NOT SCALE DRAWINGS. THS DRAWING MAY NOT BUSED FOR CONSTRUCTION UNTIL SIGNED BY THE ARCHITECT. COPYRIGHT RESERVED.					
BYLAWS AND OTHER AUTHORITES HAVING JURISDICTION OVER THE WORK. DO NOT SCALE DRAWINGS. THIS DRAWING MAY NOT BE USED FOR CONSTRUCTION UNTIL SIGNED BY THE ARCHITECT. COPYRIGHT RESERVED. 15	ARCHITI	ECT.			
THIS DRAWING MAY NOT BE USED FOR CONSTRUCTION UNTIL SIGNED BY THE ARCHITECT. COPYRIGHT RESERVED. 15 14 13 14 13 12 12 11 13 12 12 11 1 10 10 10 10 10 10 10 10 10 10 10 1	BYLAWS	AND O	THER AUTHORITI		
SIGNED BY THE ARCHITECT. COPYRIGHT RESERVED. 11 12 13 12 11 12 13 14 13 14 13 14 13 14 13 14 15 16 17 18 19 10 11 12 13 14 15 16 17 18 19 19 11 11 11 12 13 14 15 16 17 18 19 19 19 10 10 11 11 12 13 14 <td></td> <td></td> <td></td> <td></td> <td></td>					
14	signed	BY THE A	ARCHITECT.	ED FOR COnstruc	HON UNTIL
13	15				
12	14				
11	13				
10	12				
09	11				
08	10				
07	09				
06	08				
05	07				
04	06				
03	05				
02 01 ISSUE FOR REVIEW 09/18/24 NO. REVISION MM/DD/Y DATE VOODMAN ARCHITECT A S S O C L A T E S L T D. 4 BEECHWOOD, SUITE 201, OTTAWA, ONTARIO, CANADA KIL 819 TEL:613 228 9850 FAX:613 228 9848 mailbox@woodmanarchitect.com ILIST OF CONSULTANTS : STRUCTURE MECH. & ELEC. LANDSCAPE PLANNER FOTENN CIVIL PROJECT TITLE : BLOCK 10 609 LONGFIELDS DR, OTTAWA, ON DRAWING TITLE : DRAWING TITLE : DRAWING TITLE :	04				
01 ISSUE FOR REVIEW 09/18/24 NO. REVISION MM/DD/YY DATE WOODMAN ARCHITECT ASSOCIATESLUTP. ABEECHWOOD, SUITE 201, OTTAWA, ONTARIO, CANADA KIL 8L9 TEL:613 228 9850 FAX:613 228 9848 MECH. & ELEC. LIST OF CONSULTANTS : STRUCTURE MECH. & ELEC. LANDSCAPE PLANNER FOTENN CIVIL PROJECT TITLE : BLOCK 10 609 LONGFIELDS DR, OTTAWA, ON DRAWING TITLE : EAST ELEVATION	03				
NO. REVISION MM/DD/Y DATE WOODMAN ARCHITECT A BEECHWOOD, SUITE 201, OTTAWA, ONTARIO, CANADA KIL 8L9 TEL:613 228 9850 FAX:613 228 9848 mailbox@woodmanarchitect.com LIST OF CONSULTANTS : STRUCTURE MECH. & ELEC. LANDSCAPE PLANNER FOTENN CIVIL PROJECT TITLE : BLOCK 10 609 LONGFIELDS DR, OTTAWA, ON DRAWING TITLE : EAST ELEVATION DATE: SCALE: DATE: DATE: DATE: DRAWING NO.	02				
NO. REVISION DATE VOODMAN ARCHITECT A S S O C L A T E S L T D ABEECHWOOD, SUITE 201, OTTAWA, ONTARIO, CANADA K1L 8L9 TEL:613 228 9850 FAX:613 228 9848 mailbox@woodmanarchitect.com BAID CONSULTANTS : STRUCTURE BLOCK 10 BLOCK 10 BLOCK 10 BLOCK 10 CONGFIELDS DR, OTTAWA, ON DRAWING TITLE : BLOCK 10 DRAWING TITLE : DRAWING TITLE : DATE: DATE: DATE: DRAWING NO. DR	01		ISSUE FOR RE	EVIEW	
A S S O C I À T E S L T D. 4 BEECHWOOD, SUITE 201, OTTAWA, ONTARIO, CANADA K11 8L9 TEL:613 228 9850 FAX:613 228 9848 mailbox@woodmanarchitect.com LIST OF CONSULTANTS : STRUCTURE MECH. & ELEC. LANDSCAPE PLANNER FOTENN CIVIL PROJECT TITLE : BLOCK 10 609 LONGFIELDS DR, OTTAWA, ON DRAWING TITLE : DRAWING TITLE : DRAWING TITLE : DRAWING TITLE : DRAWING NO.	NO.		REVISIO	N	
STRUCTURE MECH. & ELEC. LANDSCAPE PLANNER FOTENN CIVIL PROJECT TITLE : BLOCK 10 609 LONGFIELDS DR, OTTAWA, ON DRAWING TITLE : EAST ELEVATION DATE: DATE: DATE: DRAWING NO.	TEL:613 2	A ECHWOO 228 9850 1	S S O C I A D, SUITE 201, OTTA FAX:613 228 9848	X F S L T D. WA, ONTARIO, CANAL	
LANDSCAPE PLANNER FOTENN CIVIL PROJECT TITLE : BLOCK 10 609 LONGFIELDS DR, OTTAWA, ON DRAWING TITLE : EAST ELEVATION DATE: DATE: DRAWINEY:					
PLANNER FOTENN CIVIL PROJECT TITLE : BLOCK 10 609 LONGFIELDS DR, OTTAWA, ON DRAWING TITLE : EAST ELEVATION DATE: DATE: DRAWING NO.					
PROJECT TITLE : BLOCK 10 609 LONGFIELDS DR, OTTAWA, ON DRAWING TITLE : EAST ELEVATION	PLANNE		FOTENN		
BLOCK 10 609 LONGFIELDS DR, OTTAWA, ON DRAWING TITLE : EAST ELEVATION					
DATE: DRAWING NO.			BLOC		'A, ON
SCALE:	DRAW			EVATIO	 N
		EAS			
	DATE:	EAS			

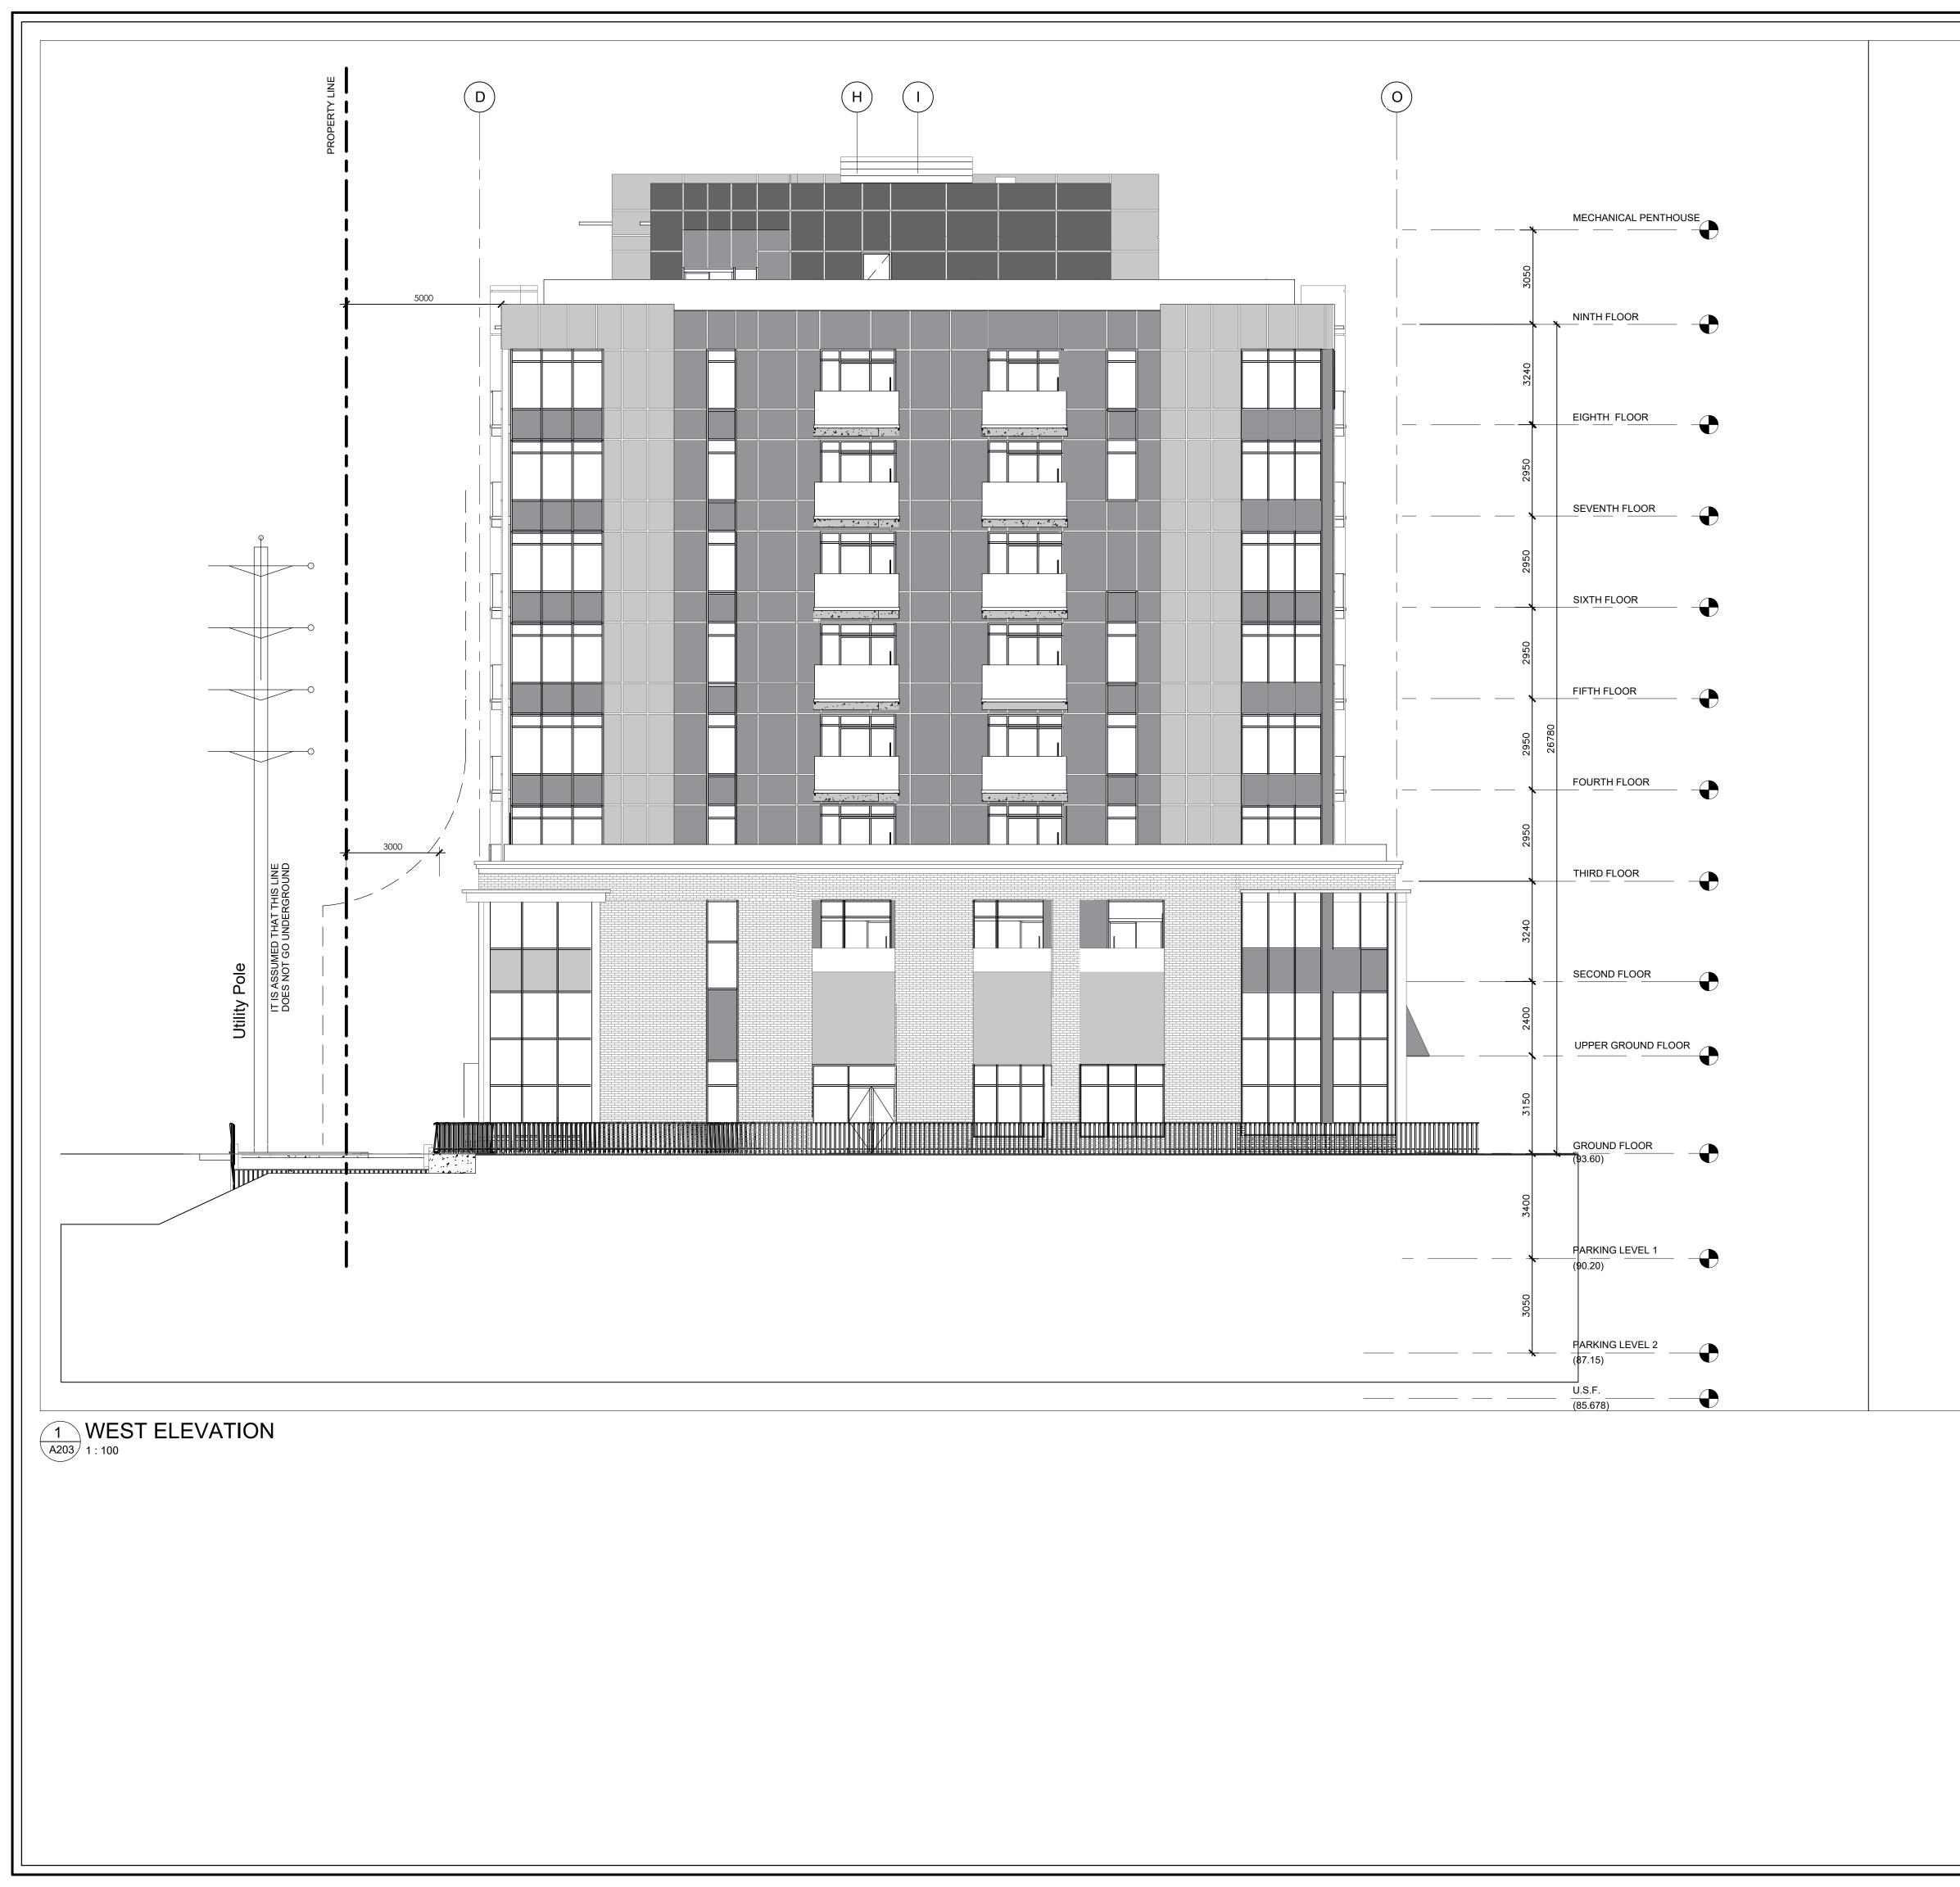

CLIEN			Danale M E S	
KEY PLA	A A commune where a sub-			
Stamp			NORTH	
			ALL DIMENSION OR OMISSIONS TO	
ARCHITE	CT.		1PLY WITH ALL C	
	AND O	THER AUTHORITI	ES HAVING JUR	
		DRAWINGS.		
		MAY NOT BE US ARCHITECT.	ed for constr	RUCTION UNTIL
COPYRIC				
I				
15				
14				
13				
12				
11				
10				
09				
08				
07				
06				
05				
04				
03				
02				
01		ISSUE FOR RE	EVIEW	09/18/24
NO.		REVISIO	Ν	MM/DD/Y DATE
	A ECHWOO 28 9850 1	S S O C I A D, SUITE 201, OTTA FAX:613 228 9848	.WA, ONTARIO, CA	D .
STRUCTU				
MECH. &	ELEC.			
LANDSC/ PLANNER		FOTENN		
		FOTEININ		
PROJE	CT TIT	LE:		
		BLOC	CK 10 DR, OTTA	WA, ON
draw			EVATI	NC
DATE:			DRAWING NO.	
SCALE: DRAWN B	Y:			203
REVIEWED			A-	-203
INCILCII	·O.			