

REFER TO NOTES, DETAILS &  
SCHEDULES ON DRAWINGS C-8 & C-9

## LEGEND

FIRST FLOOR ELEVATION

TOP OF FOUNDATION

USF  
UNDERSIDE OF FOOTING

— . . . — PROPERTY LINE

☐ CATCH BASIN

CATCH BASIN/MANHOLE (C)

① SANITARY MANHOLE

SANITARY SEWER

STORM SEWER

WL \_\_\_\_\_ WATER LINE

INVERT OF PIPE

.0.5. — TOP OF SLOPE

0.5 ————— BOTTOM OF SLOPE

— — — — — CENTERLINE OF SWALE

150mm BARRIER CURB

D.C. \_\_\_\_\_ DEPRESSED CURB

## KEY PLAN

[illegible]

D. B. GRAY ENGINEERING INC.

**Stormwater Management - Grading & Drainage - Storm & Sanitary Sewers - Watermain**

[illegible]700 Long Point Circle  
613-425-8044

Project

PROPOSED

## 1-STOREY BUILDING

36-1394 GREELY LANE


GREELY, ONTARIO

Drawing Title

# SITE SERVICING PLAN

|          |           |
|----------|-----------|
| Drawn    | D.B.G     |
| H. Scale | 1:200     |
| V. Scale |           |
| Date     | SEP 20-24 |
| Job No.  | 24015     |

Drawing No.  
**C-1**  
 of **9**

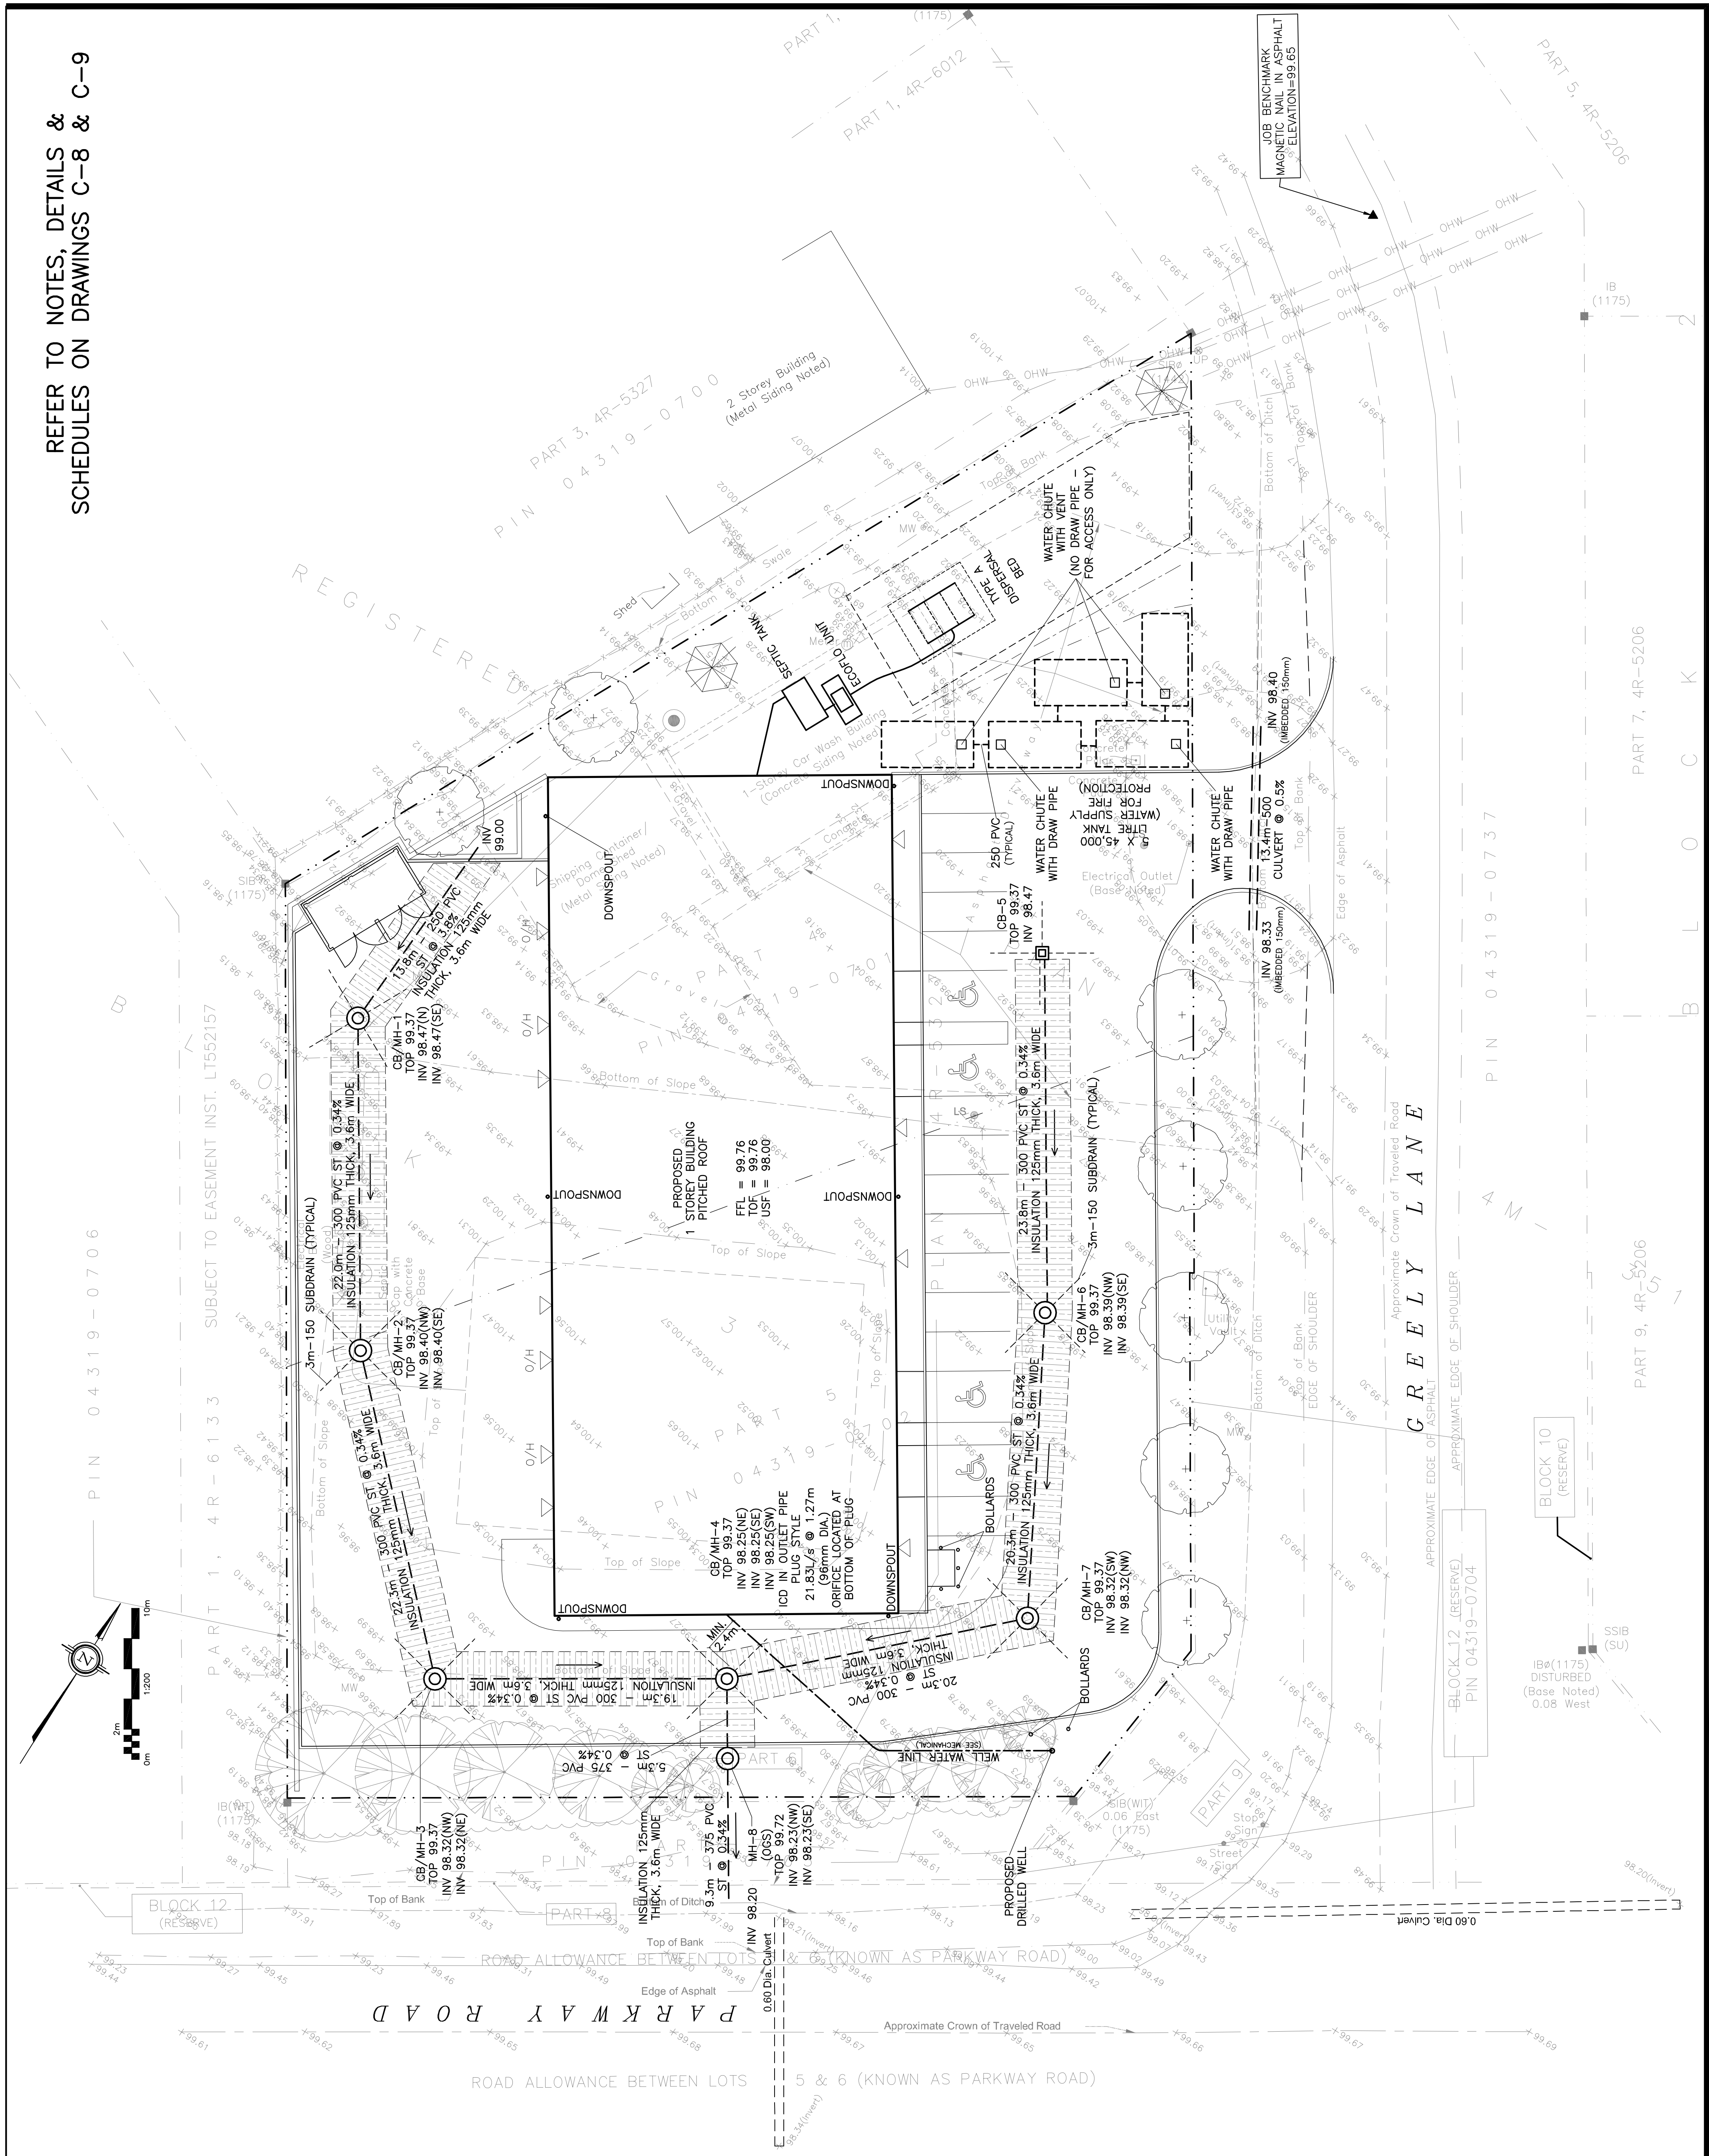



## LEGEND

|       |                       |
|-------|-----------------------|
| FFL   | FIRST FLOOR ELEVATION |
| TOF   | TOP OF FOUNDATION     |
| USF   | UNDERSIDE OF FOOTING  |
| ----  | PROPERTY LINE         |
| CB    | CATCH BASIN           |
| CB/MH | CATCH BASIN/MANHOLE   |
| MH    | SANITARY MANHOLE      |
| SAN   | SANITARY SEWER        |
| ST    | STORM SEWER           |
| WL    | WATER LINE            |
| INV   | INVERT OF PIPE        |
| T.O.S | TOP OF SLOPE          |
| B.O.S | BOTTOM OF SLOPE       |
| ----  | CENTERLINE OF SWALE   |
| ===== | 150mm BARRIER CURB    |
| D.C   | DEPRESSED CURB        |

## KEY PLAN



[illegible]

**D. B. GRAY ENGINEERING INC.**  
*Stormwater Management - Grading & Drainage - Storm & Sanitary Sewers - Watermain*  
 700 Long Point Circle 613-425-8044  
 Ottawa, Ontario d.gray@dbgrayengineering.com

project  
PROPOSED  
1-STORY BUILDING  
1386-1394 GREELY LANE  
GREELY, ONTARIO

Drawing Title

## SEPTIC SYSTEM

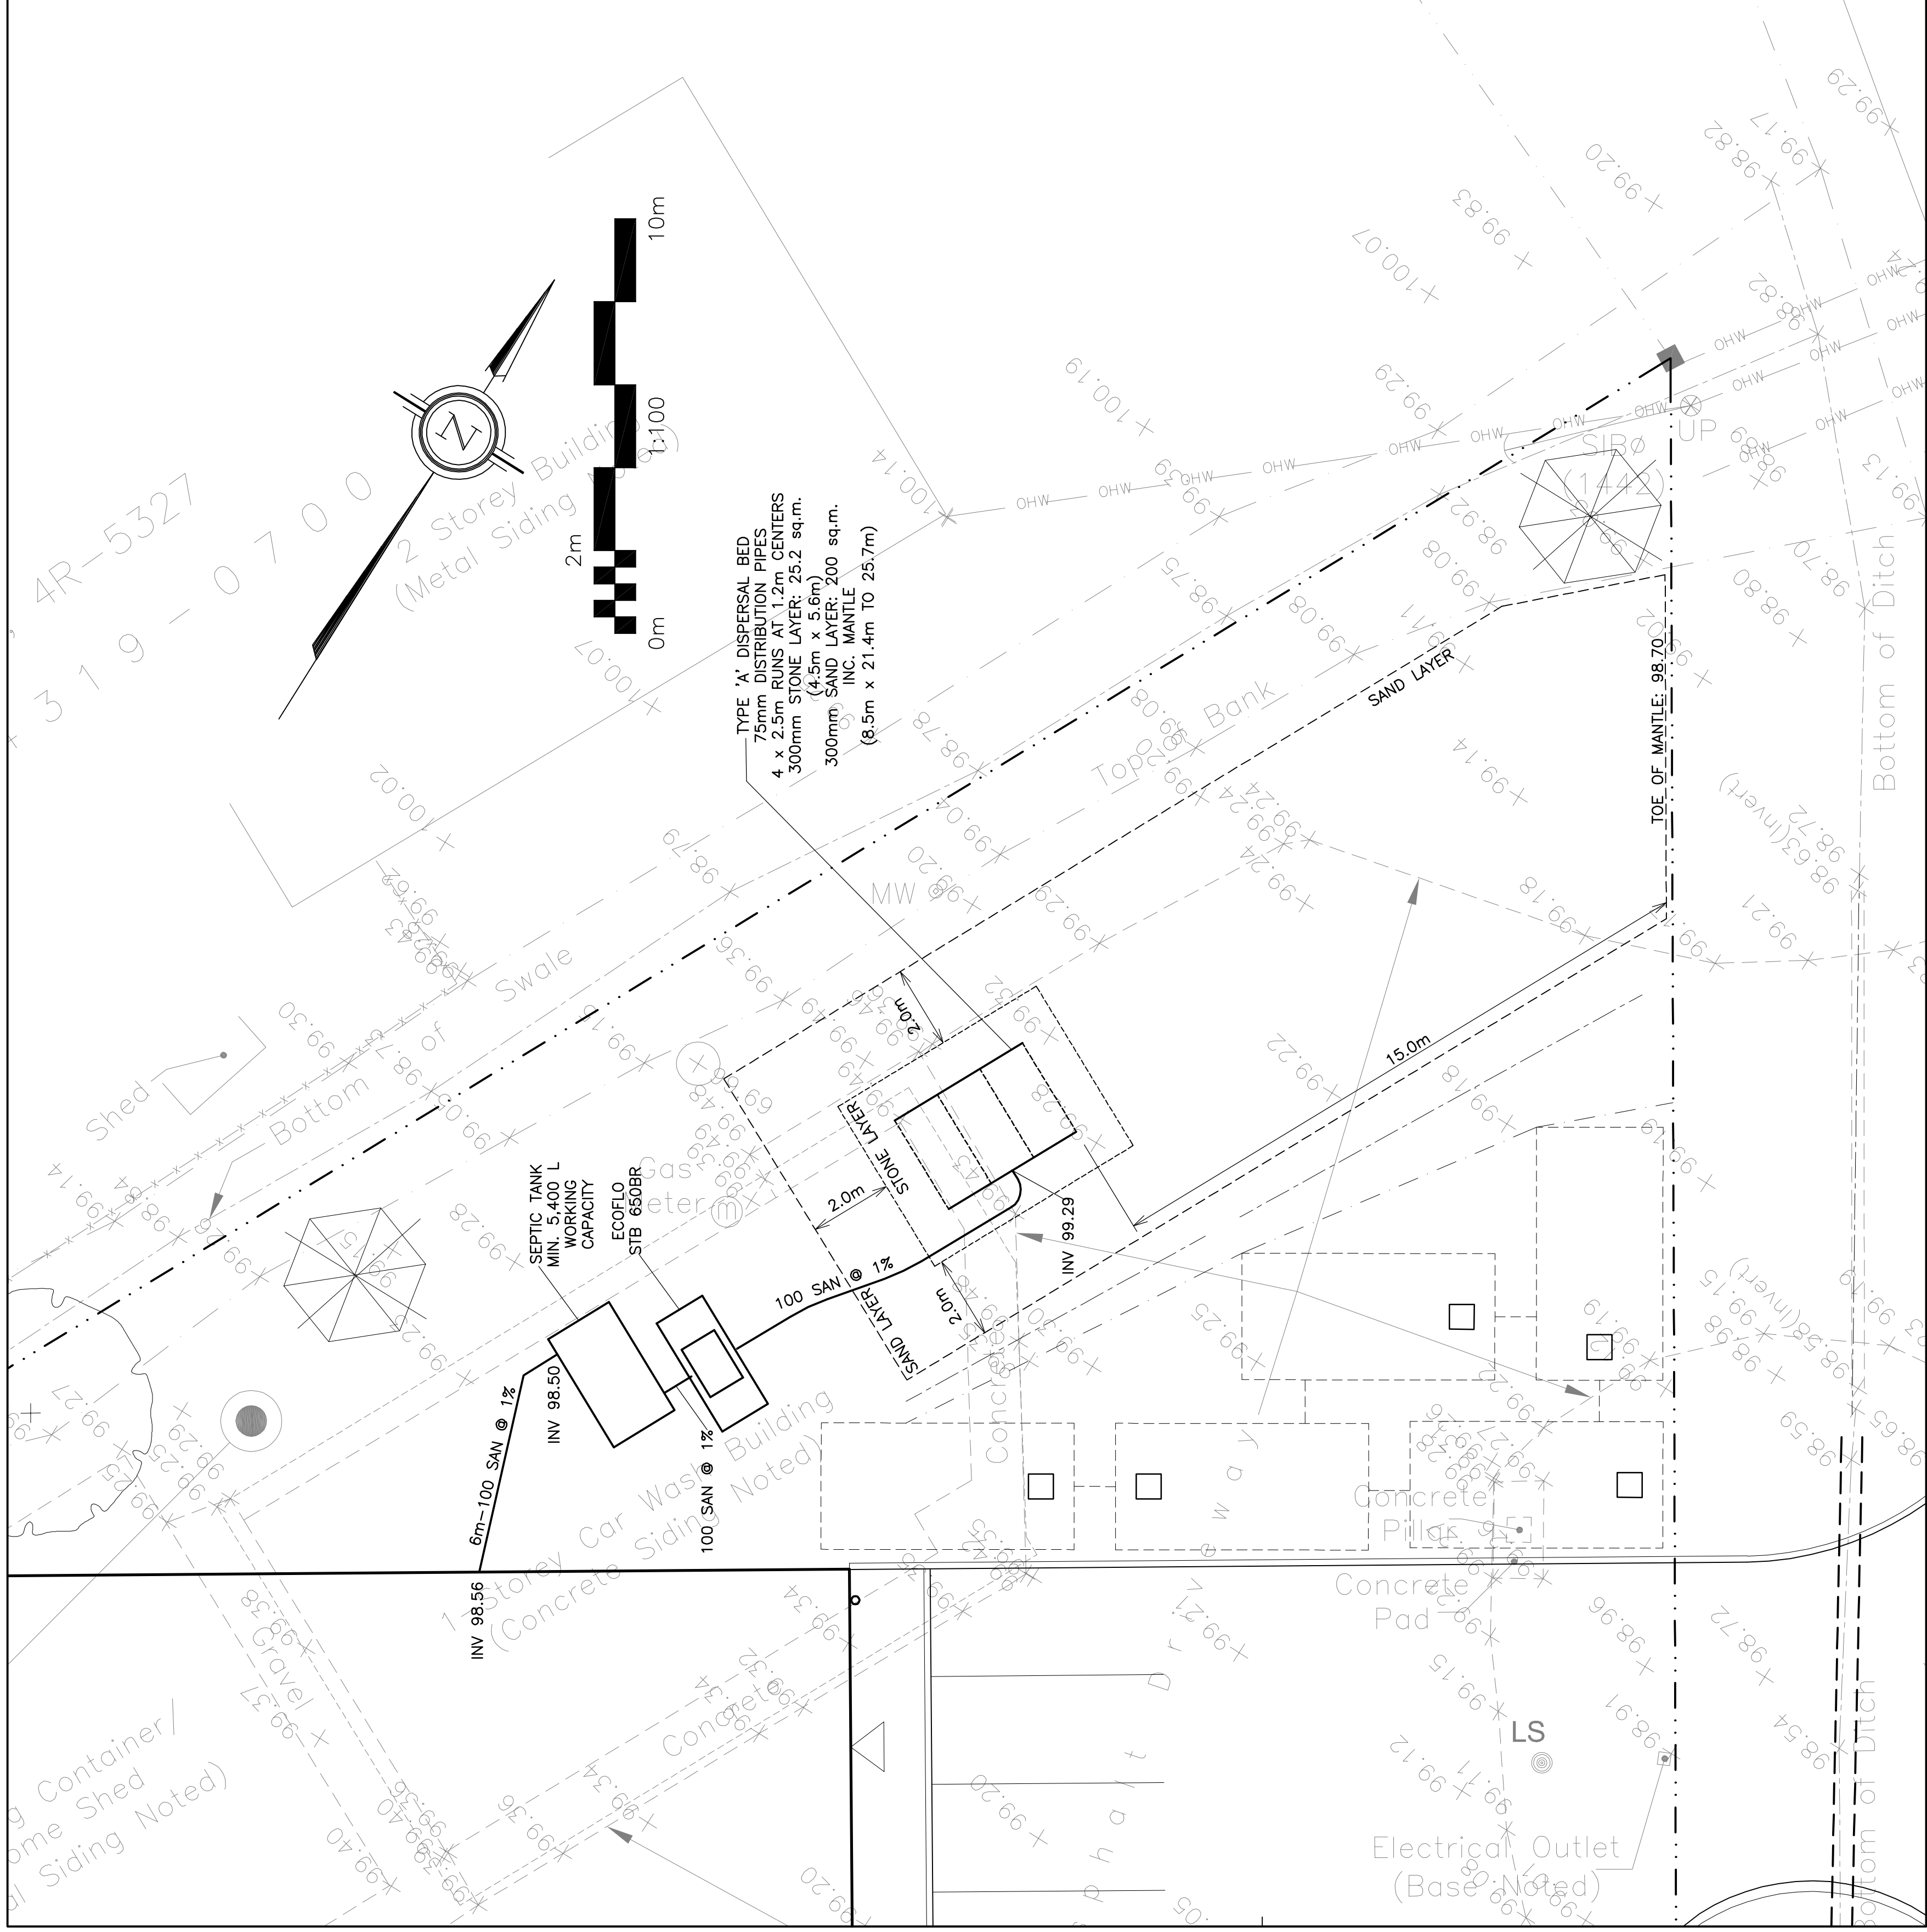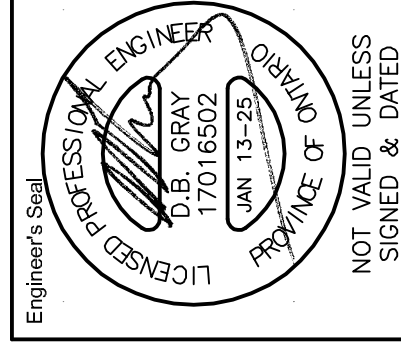



REFER TO NOTES, DETAILS &  
SCHEDULES ON DRAWINGS C-8 & C-9

LEGEND

- FIRST FLOOR ELEVATION  
TOP OF FOUNDATION  
UNDERSIDE OF FOOTING  
PROPERTY LINE  
CATCH BASIN  
CATCH BASIN/MANHOLE  
SANTARY MANHOLE  
SANTARY SEWER  
STORM SEWER  
WATER LINE  
INVERT OF PIPE  
TOP OF SLOPE  
BOTTOM OF SLOPE  
CENTERLINE OF SWALE  
150mm BARRIER CURB  
DEPRESSED CURB

KEY PLAN




| No. | DATE      | REVISION                |
|-----|-----------|-------------------------|
| 2   | JAN 13-25 | ISSUED FOR APPROVAL     |
| 1   | DEC 18-24 | ISSUED FOR COORDINATION |


D. B. GRAY ENGINEERING INC.  
700 Long Point Circle  
Ottawa, Ontario  
d.gray@dbgrayengineering.com

PROPOSED  
1-STORY BUILDING  
1386-1394 GREELY LANE  
GREELY, ONTARIO

EXISTING CONDITIONS,  
REMOVALS &  
DECOMMISSIONING PLAN

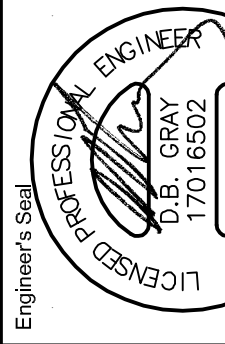


Drawing No.  
C-3  
of 9

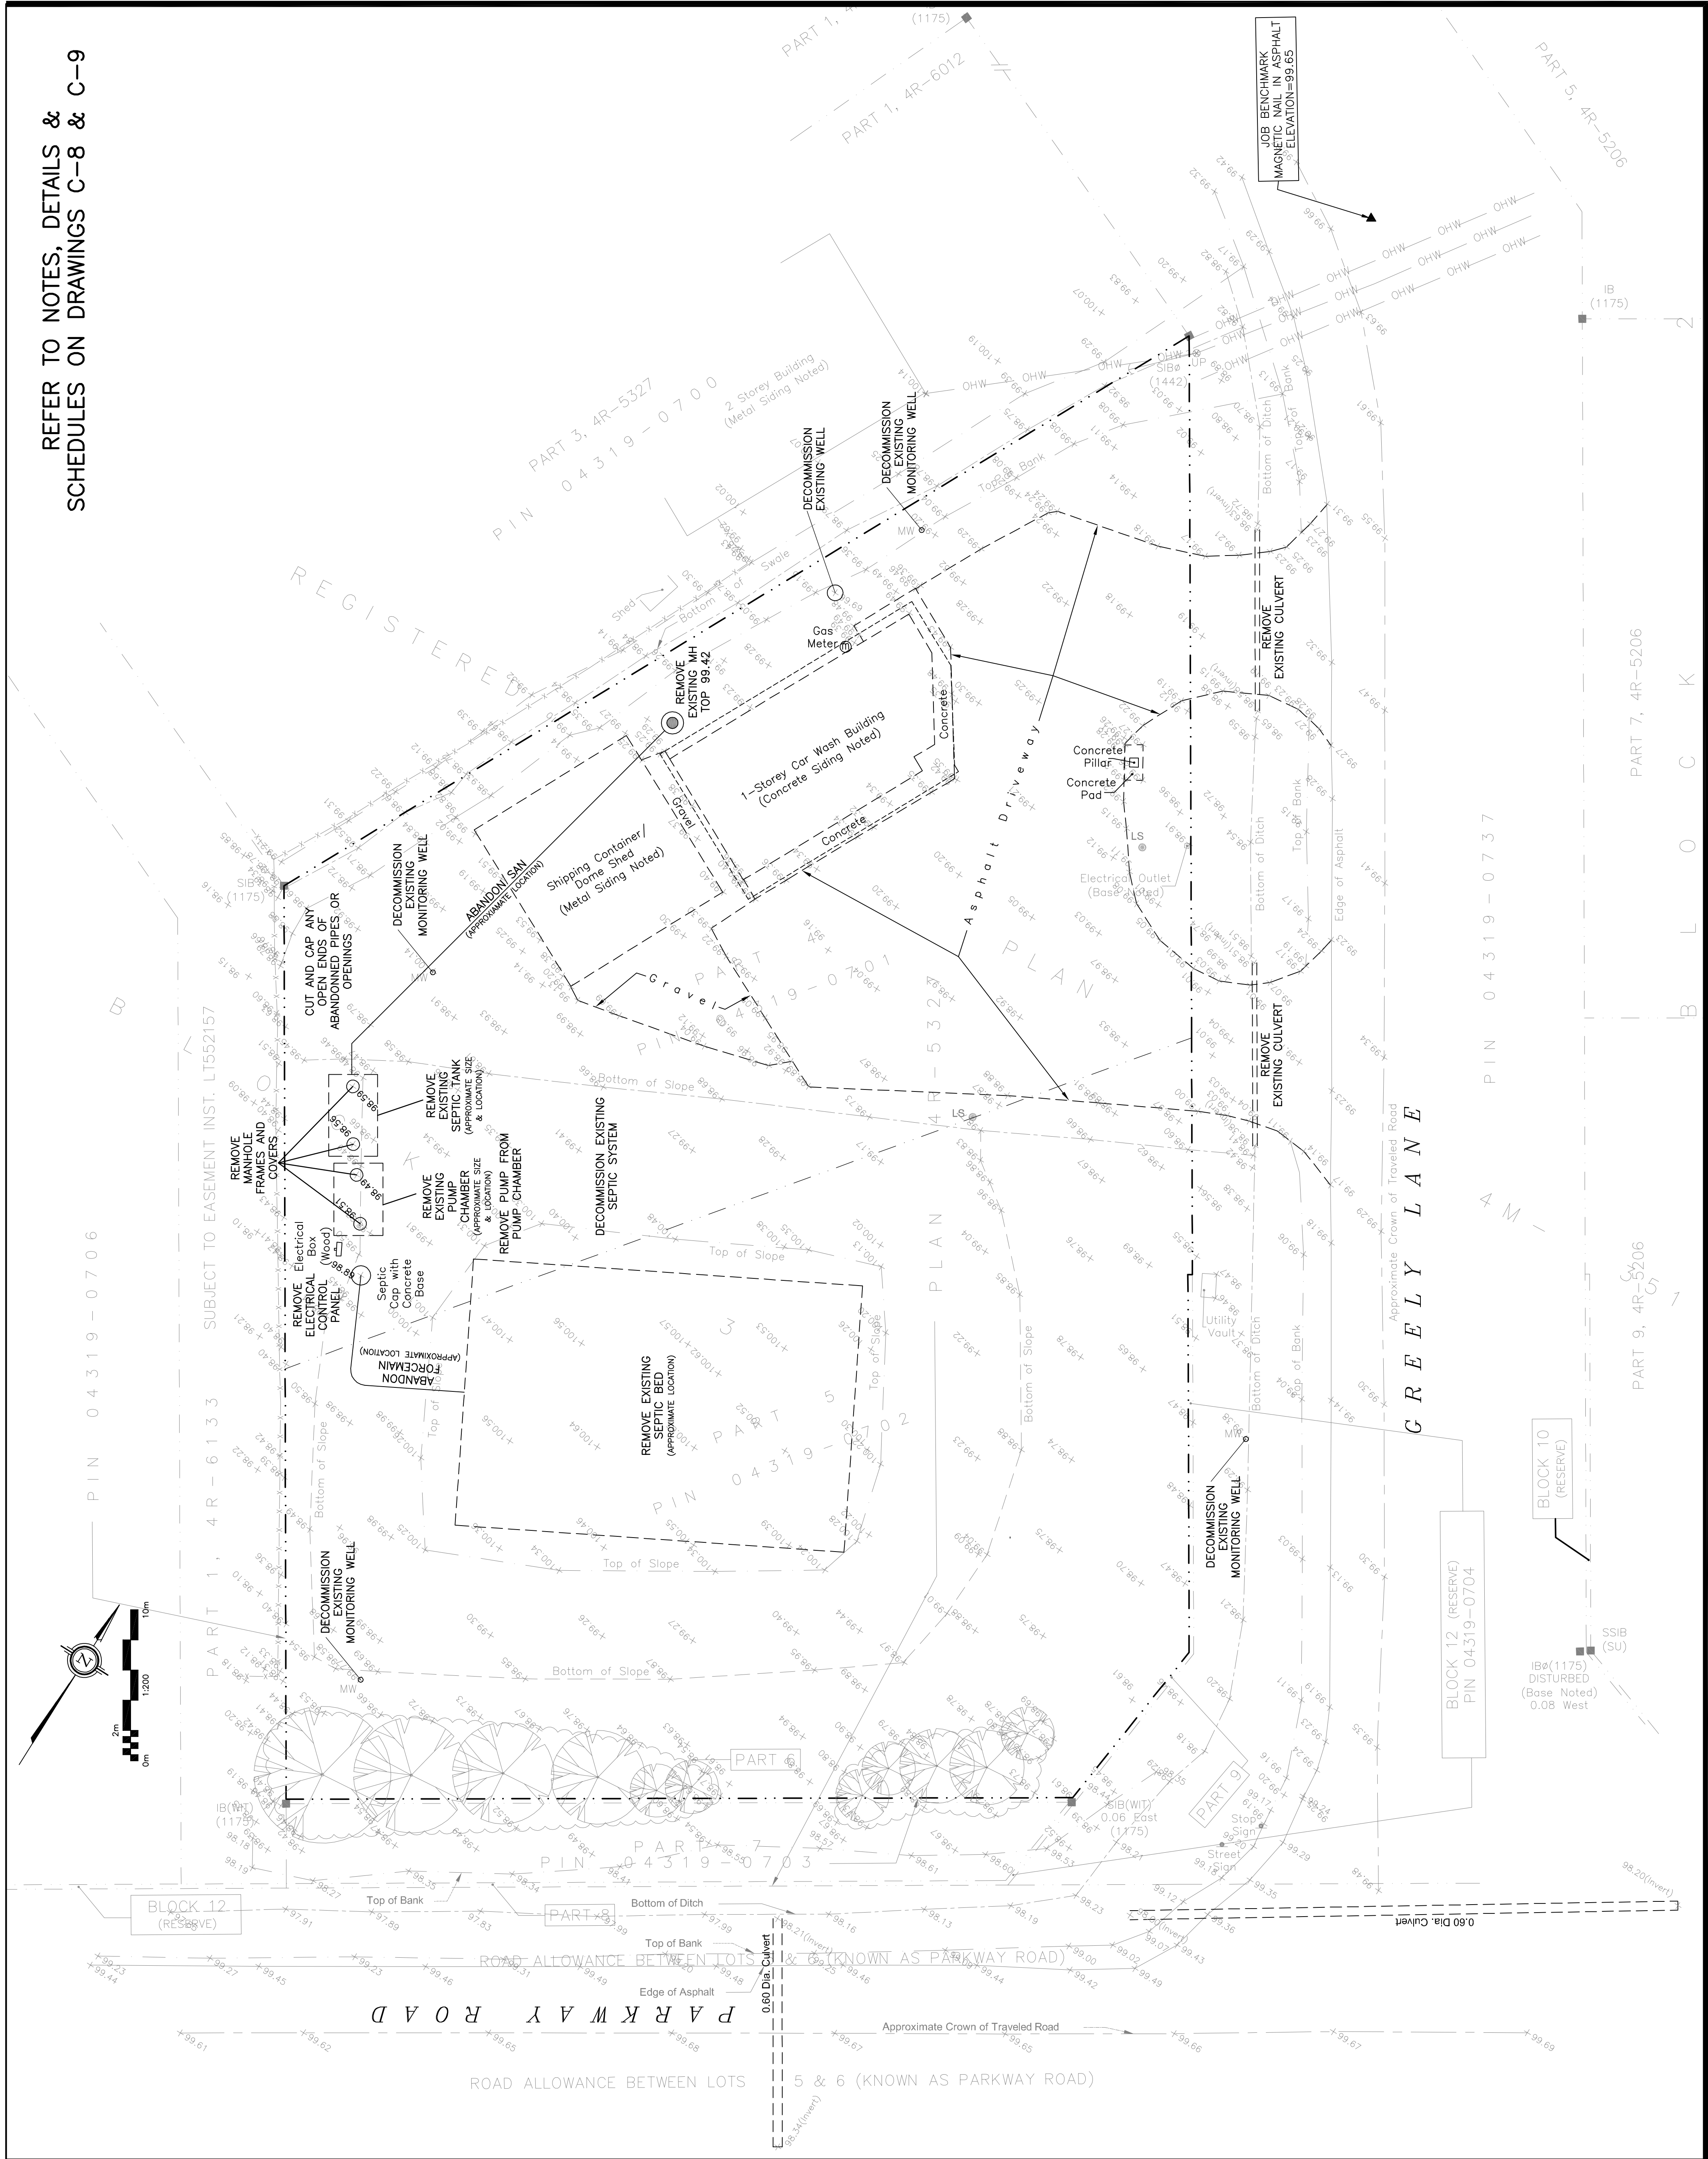



| RETAINING WALLS |                |                  |                  | NOTES                                 |
|-----------------|----------------|------------------|------------------|---------------------------------------|
| REF             | TOP OF WALL    | BOTTOM OF WALL   | HEIGHT           |                                       |
| ①               | 98.48 TO 99.57 | ±98.48 TO ±98.46 | ±0.00m TO ±1.11m | TO BE DESIGNED BY OTHERS              |
| ②               | 99.57          | ±98.46 TO ±98.38 | ±1.11m TO ±1.19m | TO BE DESIGNED BY OTHERS              |
| ③               | 99.57          | ±98.38 TO ±98.43 | ±1.19m TO ±1.14m | TO BE DESIGNED BY OTHERS              |
| ④               | 99.57 TO 99.65 | ±98.43 TO ±98.55 | ±1.14m TO ±1.10m | TO BE DESIGNED BY OTHERS              |
| ⑤               | 99.65 TO 99.71 | ±98.55 TO ±98.75 | ±1.10m TO ±0.96m | TO BE DESIGNED BY OTHERS              |
| ⑥               | 99.71          | ±98.75           | ±0.96m           | -                                     |
| ⑦               | 99.57          | ±98.75 TO ±98.95 | ±0.82m TO ±0.62m | MINIMUM 7.5m LONG SHALL BE WATERTIGHT |
| ⑧               | 99.67 TO 99.71 | ±98.95 TO 99.50  | ±0.72m TO 0.21m  | -                                     |
| ⑨               | 99.67          | 99.00            | 0.67m            | -                                     |
| ⑩               | 99.67 TO 99.69 | 99.00            | 0.67m TO 0.69m   | -                                     |

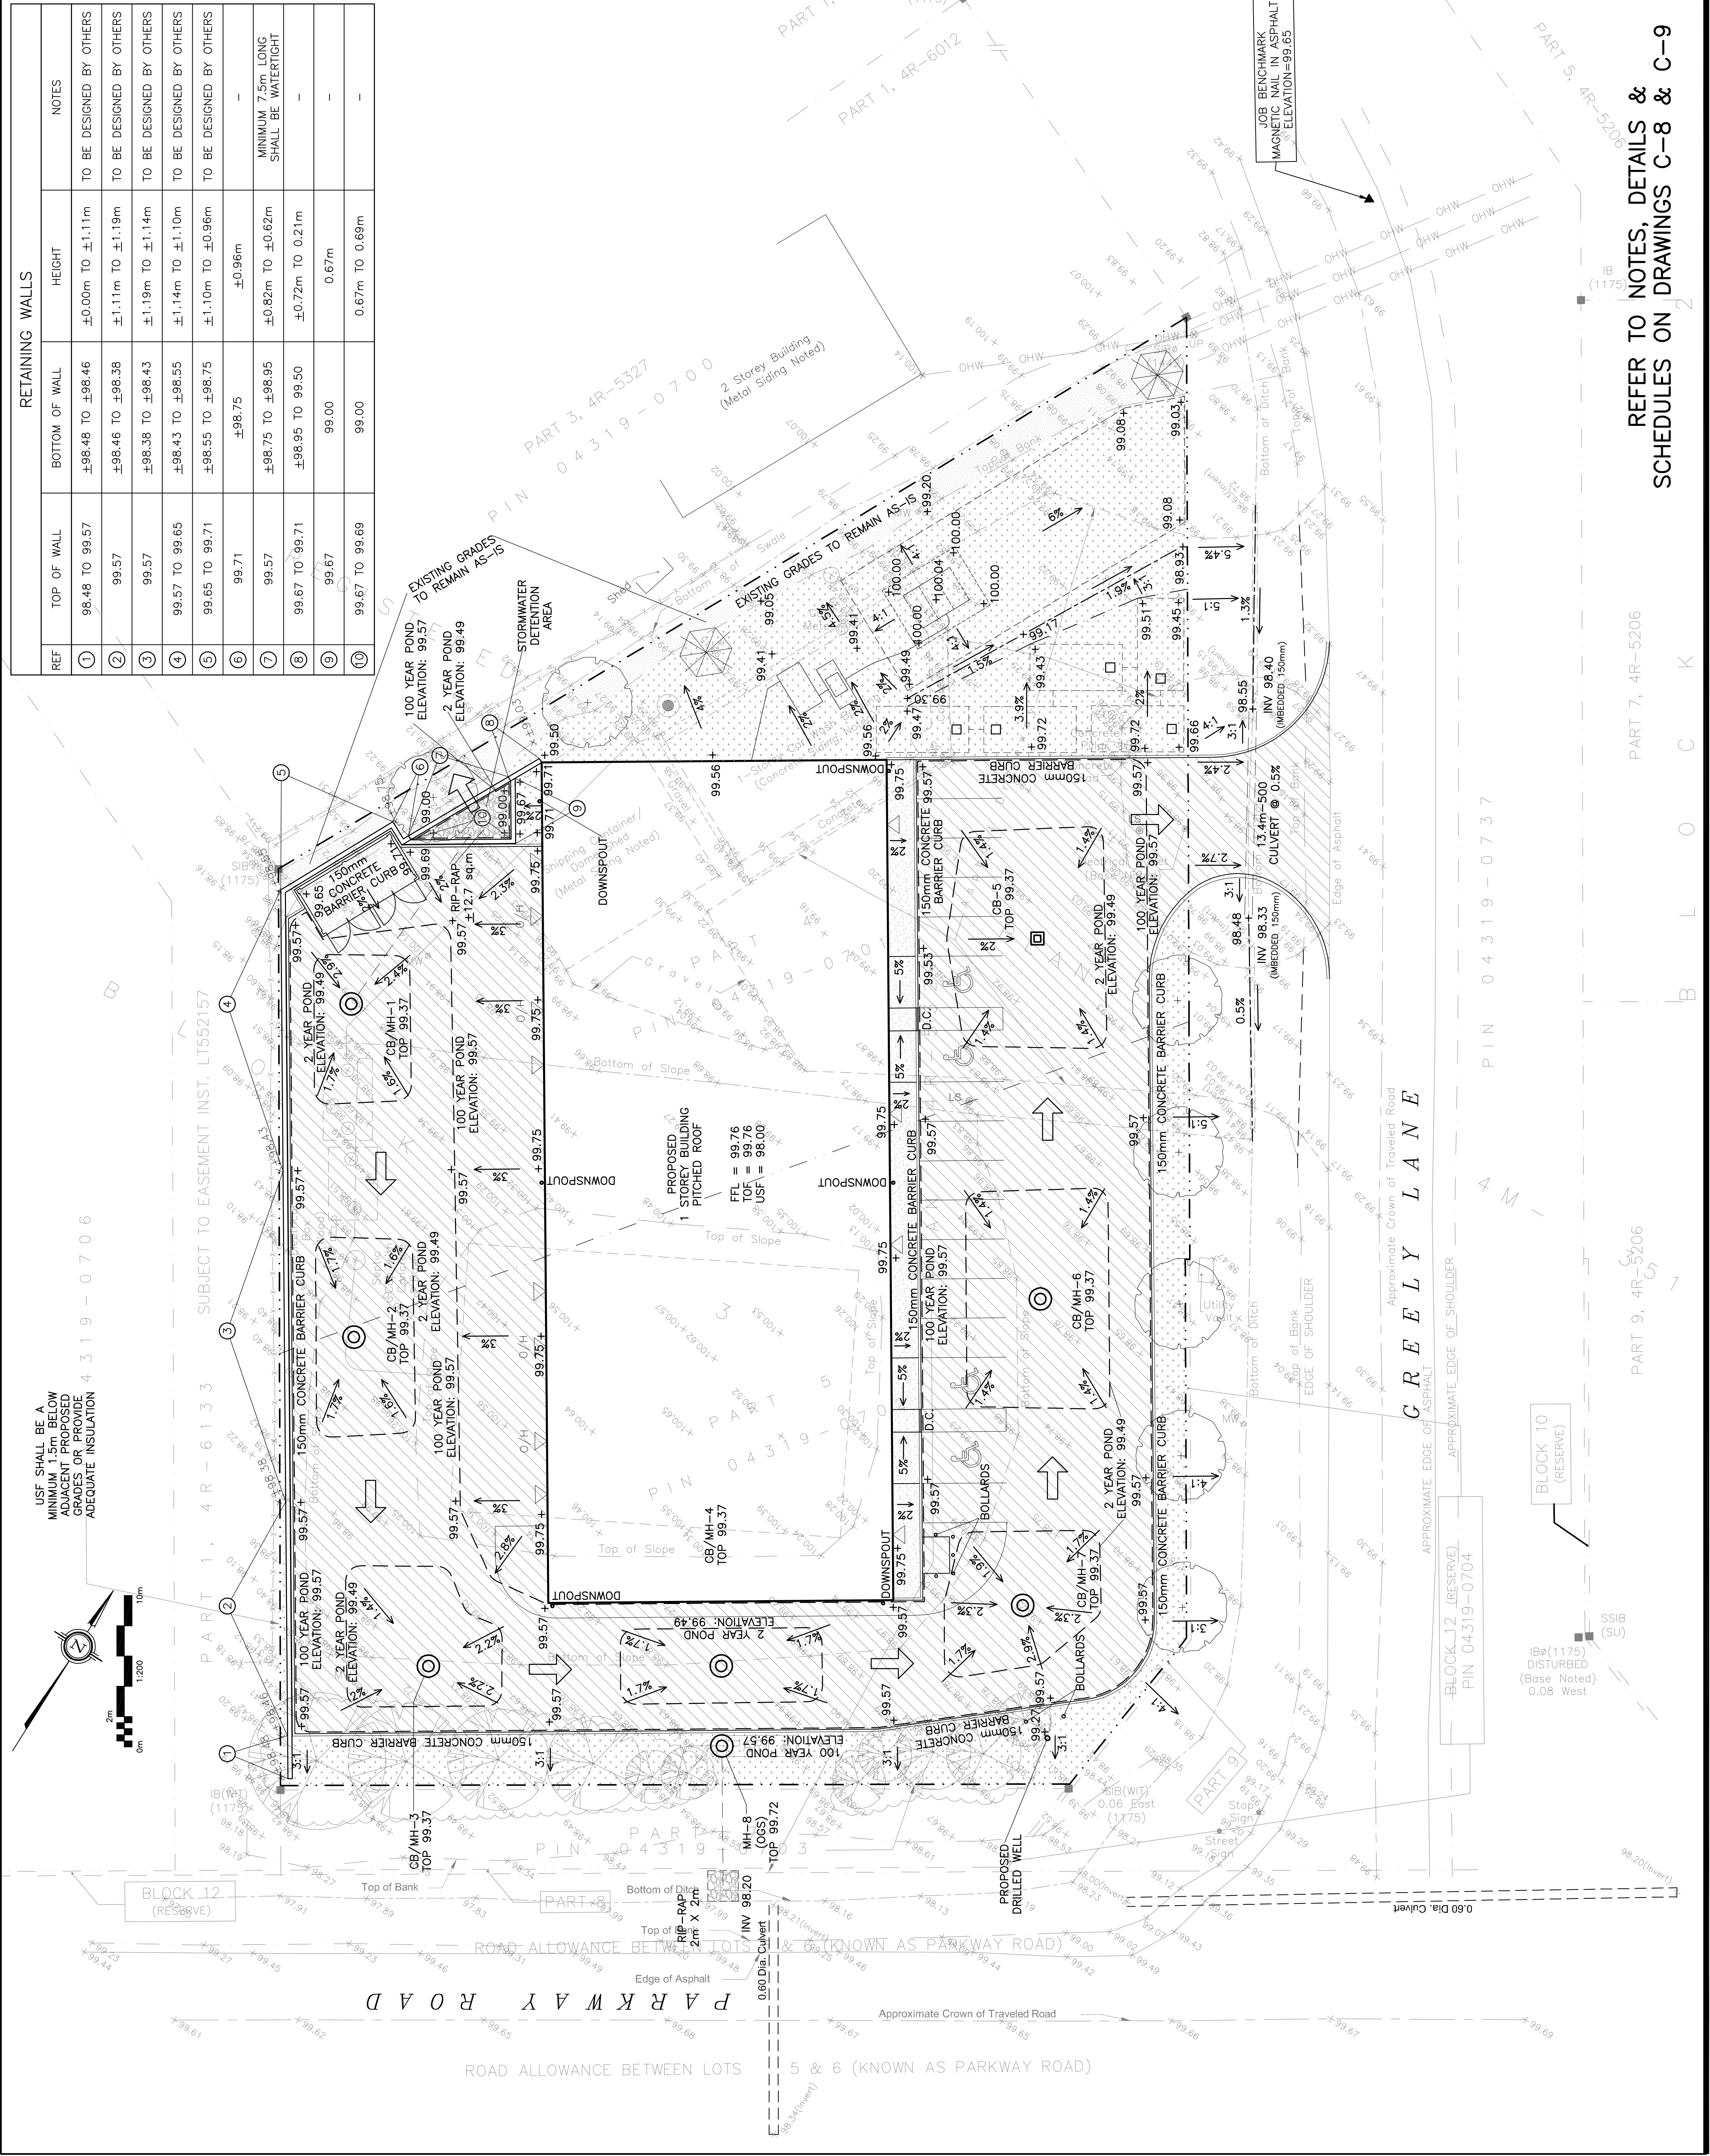

| LEGEND                   |                       |
|--------------------------|-----------------------|
| FFL                      | FIRST FLOOR ELEVATION |
| TOF                      | TOP OF FOUNDATION     |
| USF                      | UNDERSIDE OF FOOTING  |
| - - - - -                | PROPERTY LINE         |
| CB                       | CATCH BASIN           |
| CB/MH                    | CATCH BASIN/MANHOLE   |
| MH                       | SANITARY MANHOLE      |
| EXISTING GRADE ELEVATION |                       |
| PROPOSED GRADE ELEVATION |                       |
| EXISTING SLOPE OF GRADE  |                       |
| PROPOSED SLOPE OF GRADE  |                       |
| EMERGENCY OVERLAND FLOW  |                       |
| TOP OF SLOPE             |                       |
| B.O.S.                   | BOTTOM OF SLOPE       |
| - - - - -                | CENTERLINE OF SWALE   |
| 150mm BARRIER CURB       |                       |
| D.C.                     | DEPRESSED CURB        |
| .....                    | SILT FENCE BARRIER    |
| ////                     | ASPHALT PAVEMENT      |
| .....                    | CONCRETE              |
| .....                    | LANDSCAPE             |



| REVISION |                                   |
|----------|-----------------------------------|
| 2        | JAN 13-25 ISSUED FOR APPROVAL     |
| 1        | DEC 18-24 ISSUED FOR COORDINATION |
| No.      | DATE                              |

D. B. GRAY ENGINEERING INC.  
Stormwater Management Consulting & Engineering  
7000 Long Point Circle  
Ottawa, Ontario  
613-425-8044  
d.gray@dbgrayengineering.com

Project  
PROPOSED  
1-STORY BUILDING  
1386-1394 GREELY LANE  
GREELY, ONTARIO

Drawing Title  
GRADING PLAN

Engineer's Seal  
L. B. GRAY  
P. ENG. 1175  
O. 1175  
OCT 13-25  
PROVINCE OF ONTARIO

Drawn  
D.B.G.  
1:200  
H. Scale  
V. Scale  
Date  
SEP 20-24  
Job No.  
24015

Drawing No.  
C-4  
of 9

NOT VALID UNLESS  
SIGNED & DATED

REFER TO NOTES, DETAILS &  
SCHEDULES ON DRAWINGS C-8 & C-9

PART 7, 4R-5206

PART 9, 4R-5206

PART 5, 4R-5206

PART 1, 4R-6012



|               |                          |
|---------------|--------------------------|
| <b>LEGEND</b> |                          |
| FFL           | FIRST FLOOR ELEVATION    |
| TOF           | TOP OF FOUNDATION        |
| USF           | UNDERSIDE OF FOOTING     |
| ---           | PROPERTY LINE            |
| CB            | CATCH BASIN              |
| CB/MH         | CATCH BASIN/MANHOLE      |
| MH            | SANITARY MANHOLE         |
| 409.90        | EXISTING GRADE ELEVATION |
| 499.99        | PROPOSED GRADE ELEVATION |
| 2% →          | EXISTING SLOPE OF GRADE  |
| 2% ↗          | PROPOSED SLOPE OF GRADE  |
| ↗             | EMERGENCY OVERLAND FLOW  |
| T.O.S         | TOP OF SLOPE             |
| B.O.S         | BOTTOM OF SLOPE          |
| ---           | CENTERLINE OF SWALE      |
| =====         | 150mm BARRIER CURB       |
| D.C           | DEPRESSED CURB           |
| .....         | SILT FENCE BARRIER       |
| ////          | ASPHALT PAVEMENT         |
|               | CONCRETE                 |
| .....         | LANDSCAPE                |

[illegible]

**D. B. GRAY ENGINEERING INC.**  
*Stormwater Management • Grading & Drainage • Storm & Sanitary Sewers • Watermain*

700 Long Point Circle  
Ottawa, Ontario      613-425-8044  
d.gray@dbgrayengineering.com

Project

PROPOSED  
1-STORY BUILDING  
1386-1394 GREELY LANE  
GREELY, ONTARIO

Drawing Title

**EROSION & SEDIMENT  
CONTROL PLAN**

|          |           |
|----------|-----------|
| Drawn    | D.B.G     |
| H. Scale | 1/200     |
| V. Scale |           |
| Date     | SEP 20-24 |
| Job No.  | 24015     |

Drawing No.


C-5

of 9

ENGINEER'S SEAL


ONTARIO  
LICENSED PROFESSIONAL ENGINEER  
J. GRAY  
17015502  
JAN 13-25

NOT VALID UNLESS  
SIGNED & DATED

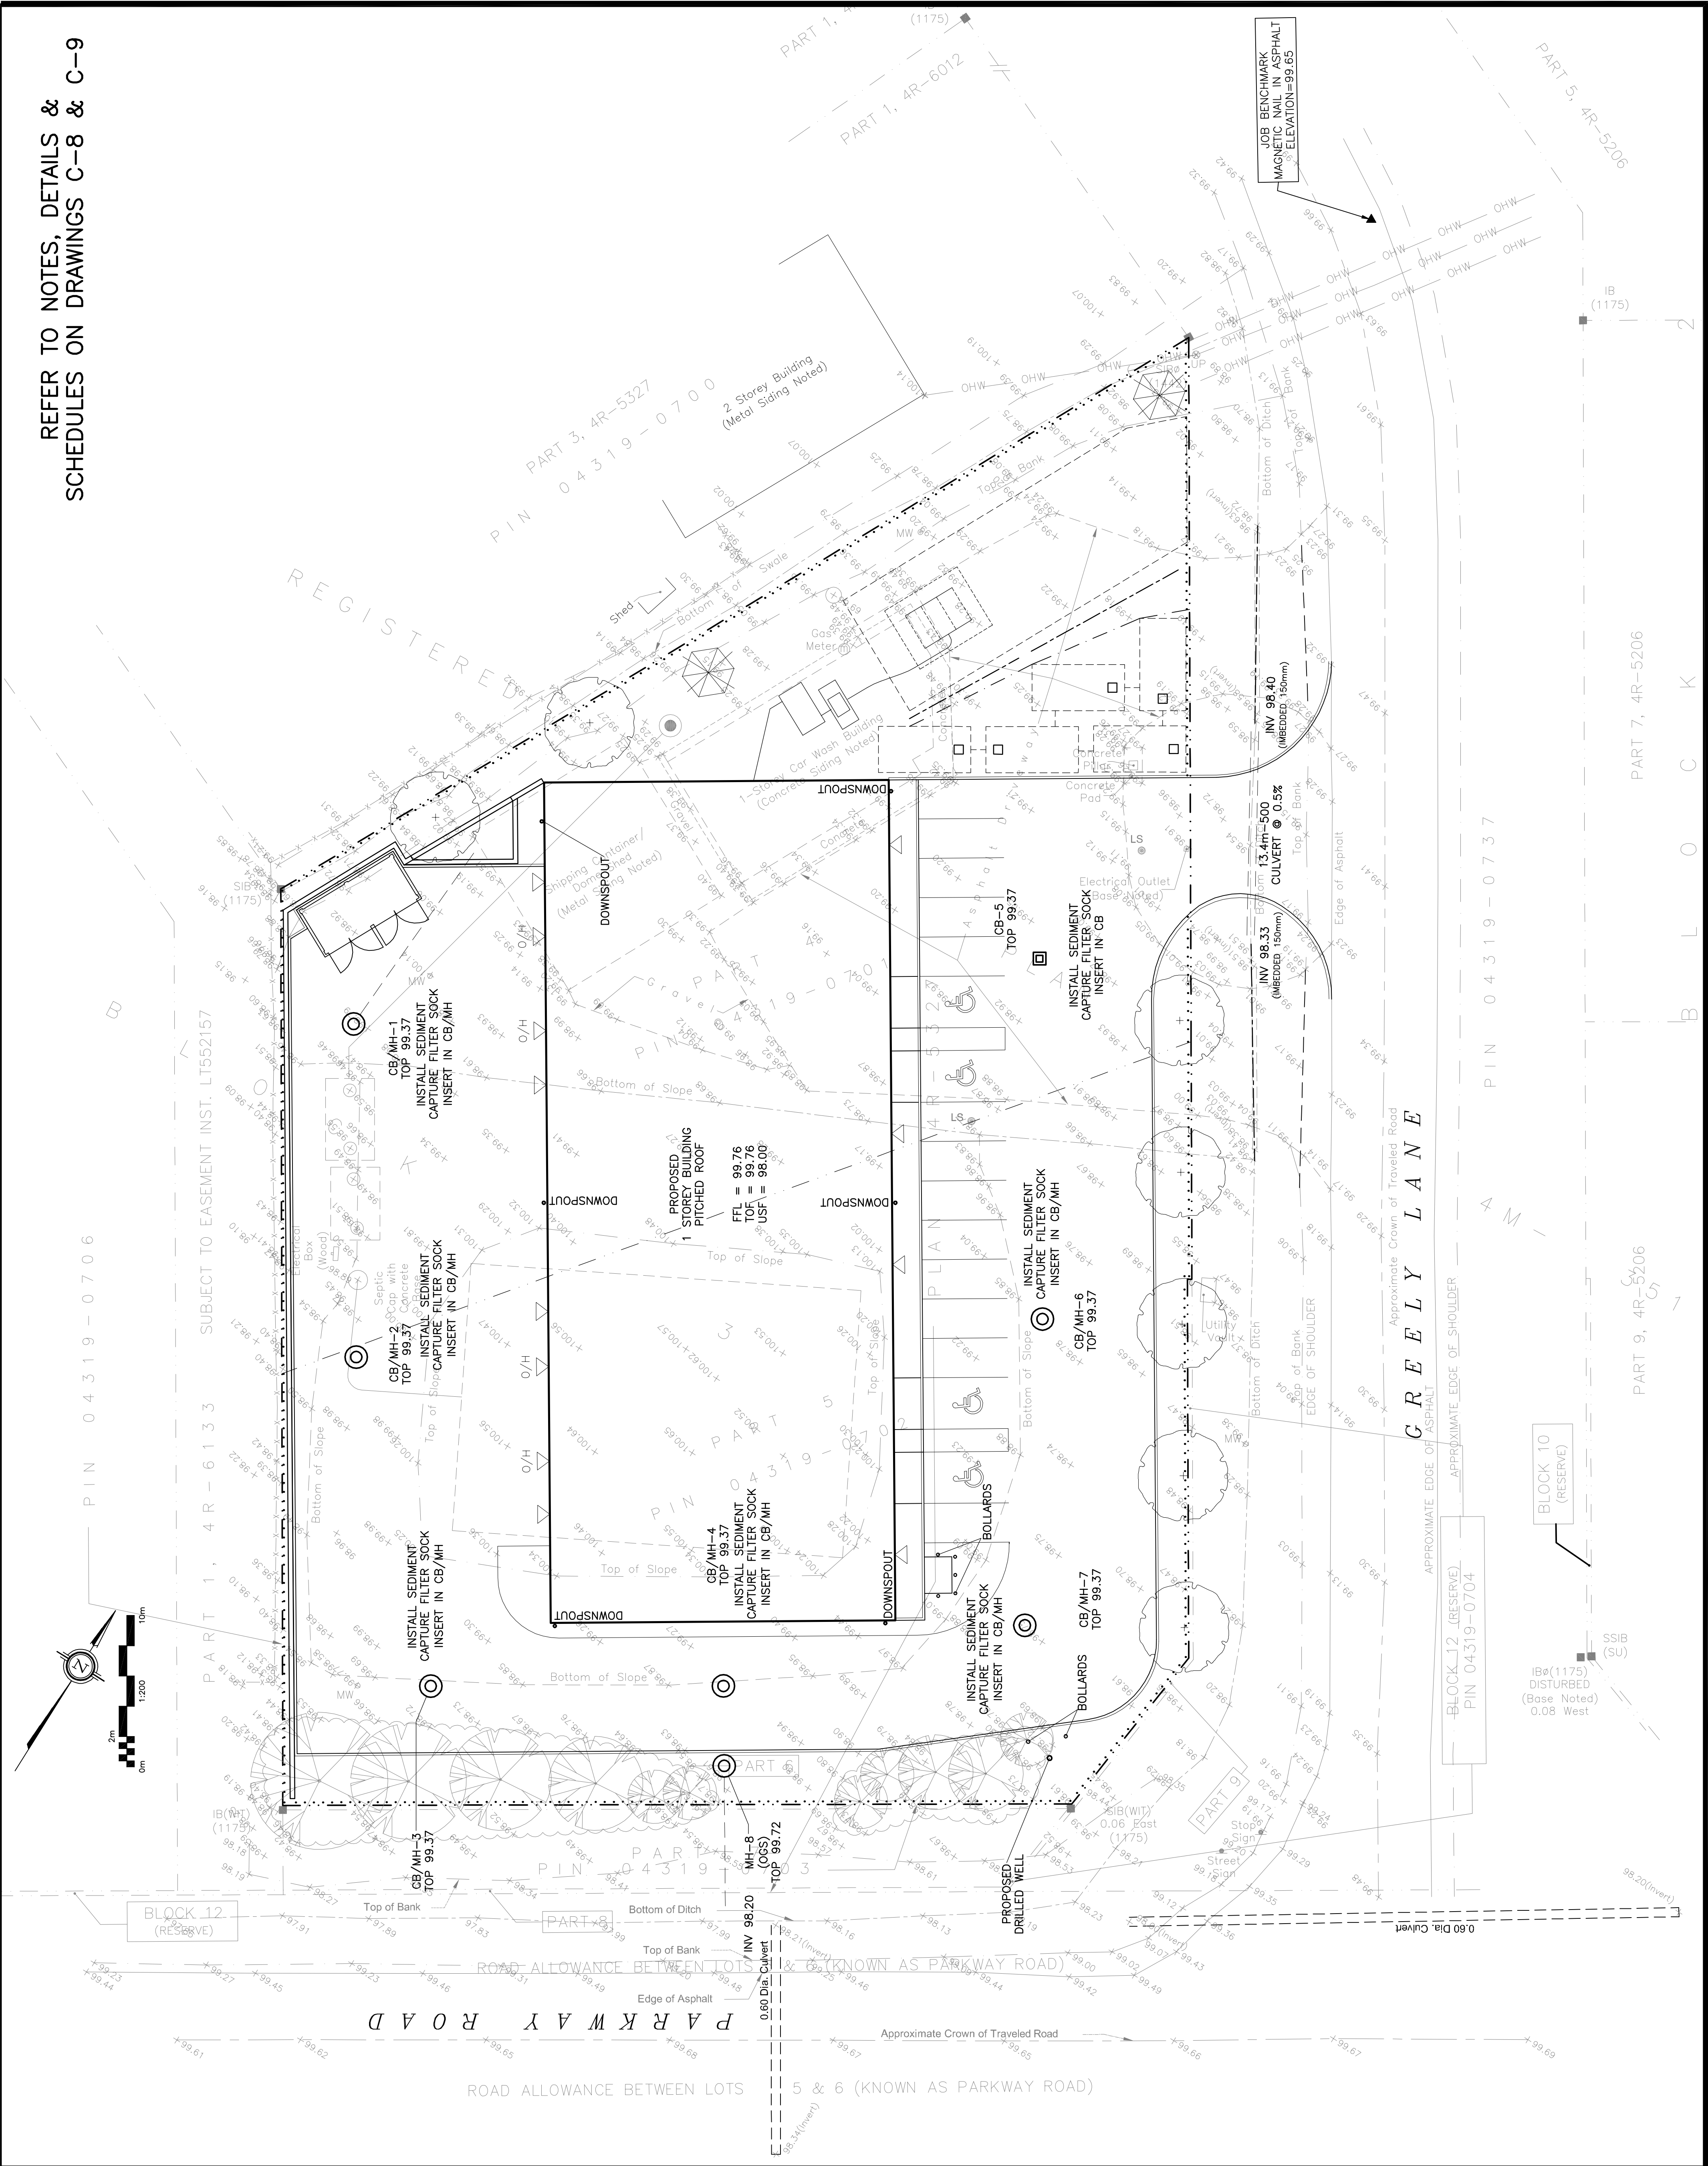



REFER TO NOTES, DETAILS &  
SCHEDULES ON DRAWINGS C-8 & C-9

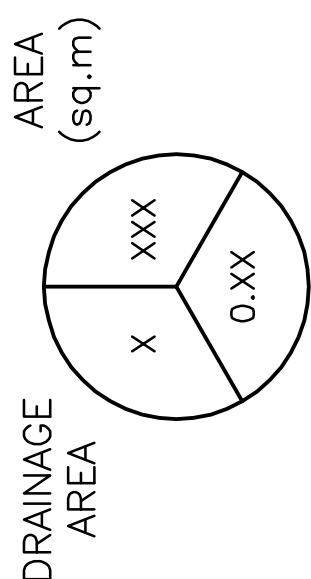2 YEAR  
RUNOFF  
COEFFICIENT[illegible]

**D. B. GRAY ENGINEERING INC.**  
*Stormwater Management • Grading & Drainage • Storm & Sanitary Sewers • Watermain*

700 Long Point Circle 613-425-8044  
 Ottawa, Ontario d.gray@dbgrayengineering.com

Project

Drawing Title

POST-DEVELOPMENT  
DRAINAGE PLAN

|          |           |
|----------|-----------|
| Drawn    | D.B.G     |
| W. Scale | 1:200     |
| V. Scale |           |
| Date     | SEP 20-24 |
| Job No.  | 24015     |

Drawing No.  
**C-6**  
 of **9**

