


- ELEVATION KEYED NOTES**
- 1 CONCRETE SKIRTING
COLOUR: NATURAL FINISH
 - 2 CONCRETE BLOCK
COLOUR: DARK GREY
 - 3 HORIZONTAL PRE-FINISHED METAL SIDING
COLOUR: VICWEST #A6882 "REGENT GREY"
 - 4 PRE-FINISHED METAL TRIM
COLOUR: VICWEST #A6882 "REGENT GREY"
 - 5 ARRISCRIFT (CULTURED STONE) OR SIMILAR
COLOUR: DARK GREY
 - 6 LIGHT GLAZE METAL PARAPET CAP FLASHING
COLOUR: CHARCOAL
 - 7 EXTERIOR METAL DOOR COLOUR: DARK GREY
 - 8 ENTRY GLAZED DOOR
 - 9 STOREFRONT GLAZING - PER OTTAWA BRD-SAFE DESIGN GUIDELINE 2 "MINIMIZE THE TRANSPARENCY AND REFLECTIVITY OF GLAZING"
 - 10 SPANDREL PANEL
 - 11 UP/DOWN WALL MOUNTED LIGHT FIXTURE - COLOUR: BLACK
 - 12 CLEAR ANODIZED COLUMN COVER
 - 13 12" LIGHT GLAZE METAL FEATURE BAND
COLOUR: CHARCOAL

IT IS THE RESPONSIBILITY OF THE CONTRACTOR TO:
 - CHECK AND VERIFY ALL DIMENSIONS ON SITE.
 - REPORT ALL ERRORS AND/OR OMISSIONS TO GREYSTONE BEFORE CONTINUING WITH ANY WORK.

THESE DRAWINGS MAY NOT BE USED FOR CONSTRUCTION UNLESS NOTED OTHERWISE. THESE DRAWINGS ARE NOT TO BE SCALED. ERRORS MADE BY PERSONS SCALING THESE DRAWINGS SHALL NOT BE THE RESPONSIBILITY OF GREYSTONE. THESE DRAWINGS ARE TO BE READ IN CONJUNCTION WITH ALL OTHER RELATED DOCUMENTS. ALL DESIGN DOCUMENTS ARE THE COPYRIGHT PROPERTY OF GREYSTONE. ANY REPRODUCTIONS OF THE DESIGN DOCUMENTS IN PART OR IN WHOLE IS FORBIDDEN WITHOUT WRITTEN APPROVAL BY GREYSTONE.

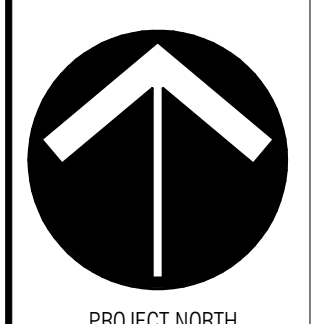


PROJECT NORTH
 CONSULTANT STAMP:


Greystone

Cambridge
 154 King St. E.
 Cambridge, ON N3H 3M4
 (519) 836-1010 ext.100
 info@greystoneinc.ca
 www.greystoneinc.ca


Toronto
 522 W. Beaver Creek Rd., Unit 200
 Toronto, Ontario M4S 2M3
 (416) 440-0258

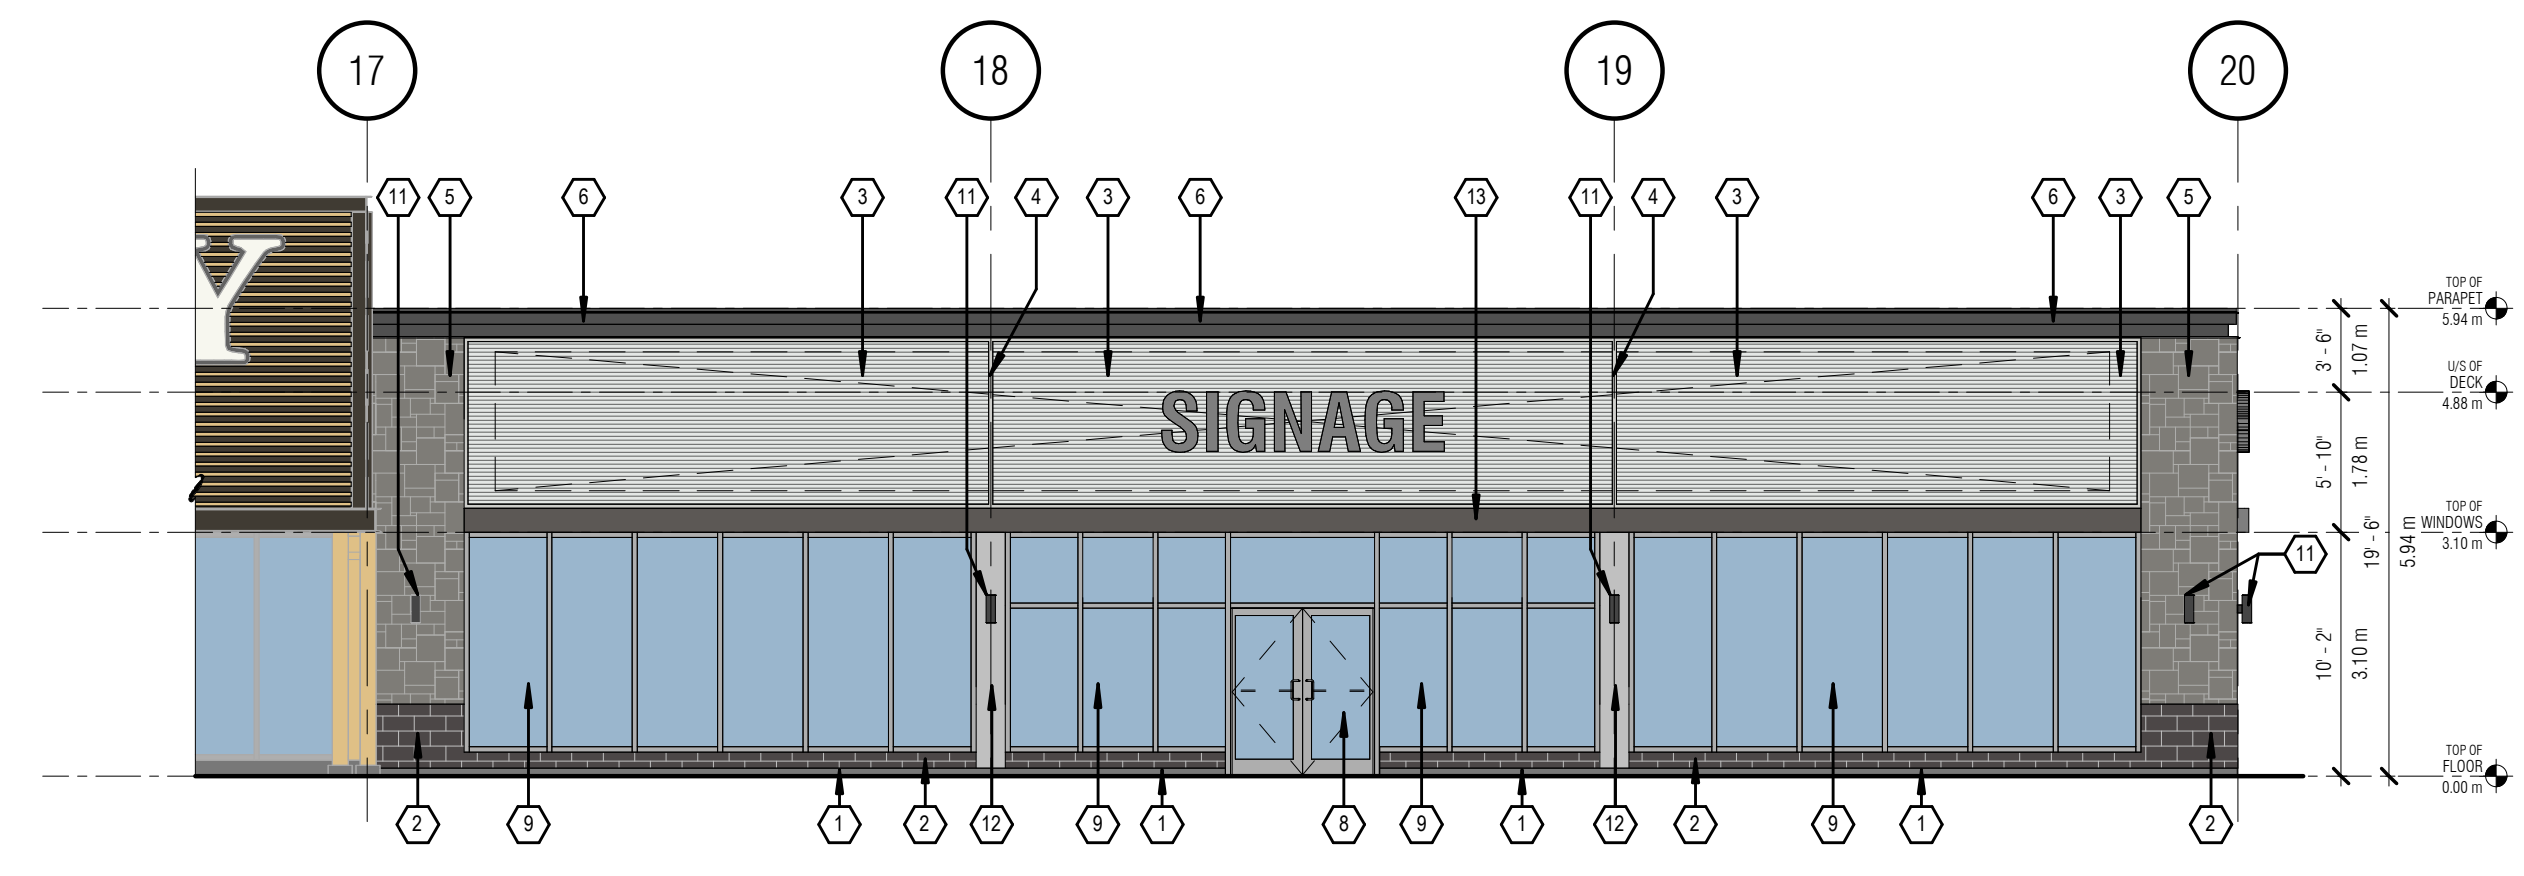

1 BUILDING B - SOUTH ELEVATION
 A3.0 1/8" = 1'-0"

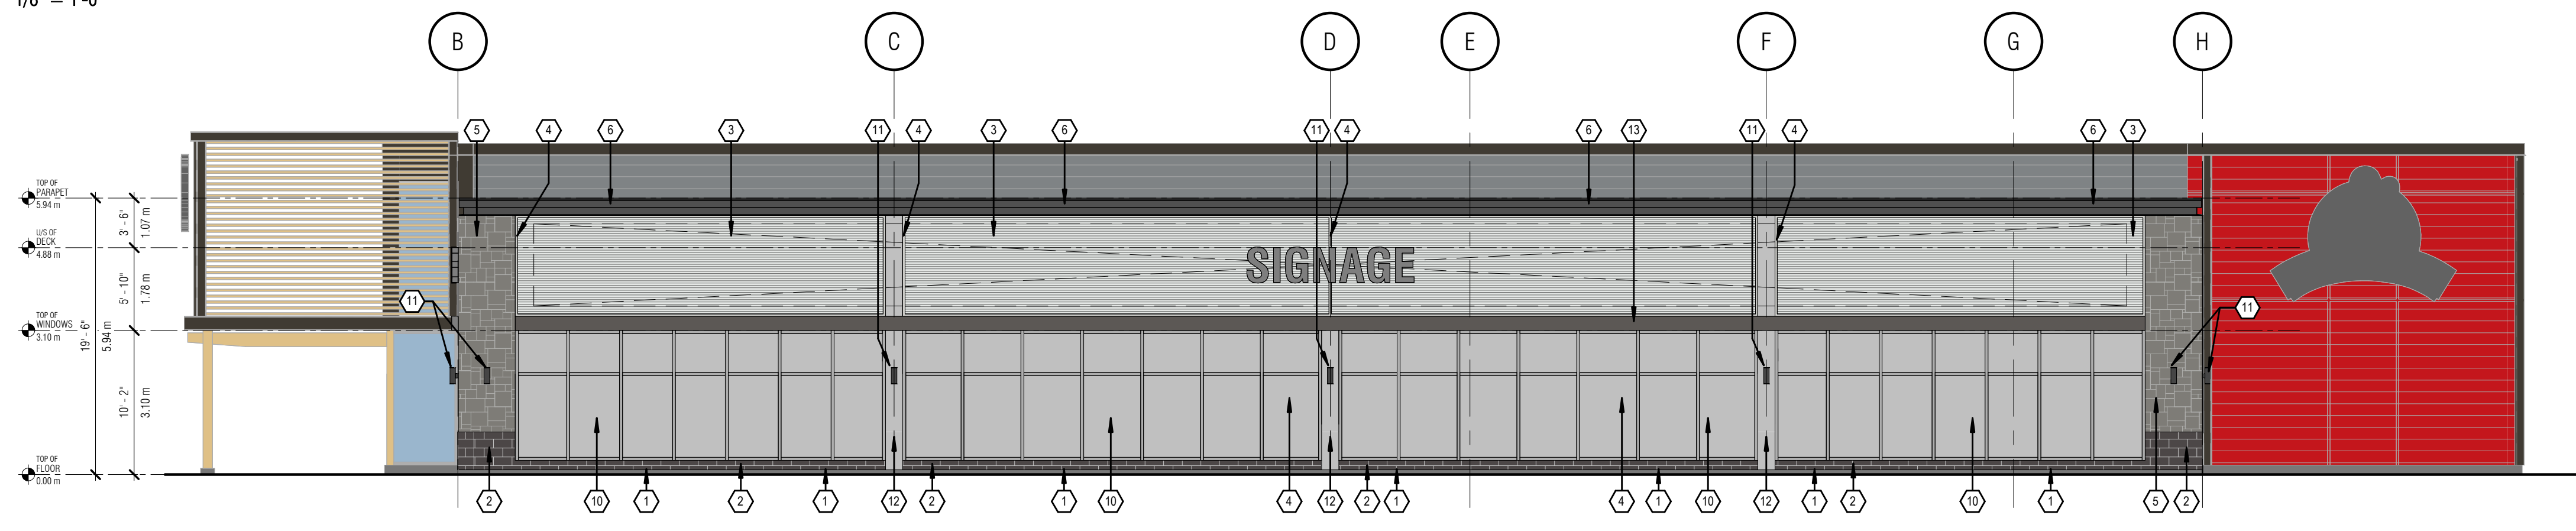

2 BUILDING B - EAST ELEVATION
 A3.0 1/8" = 1'-0"

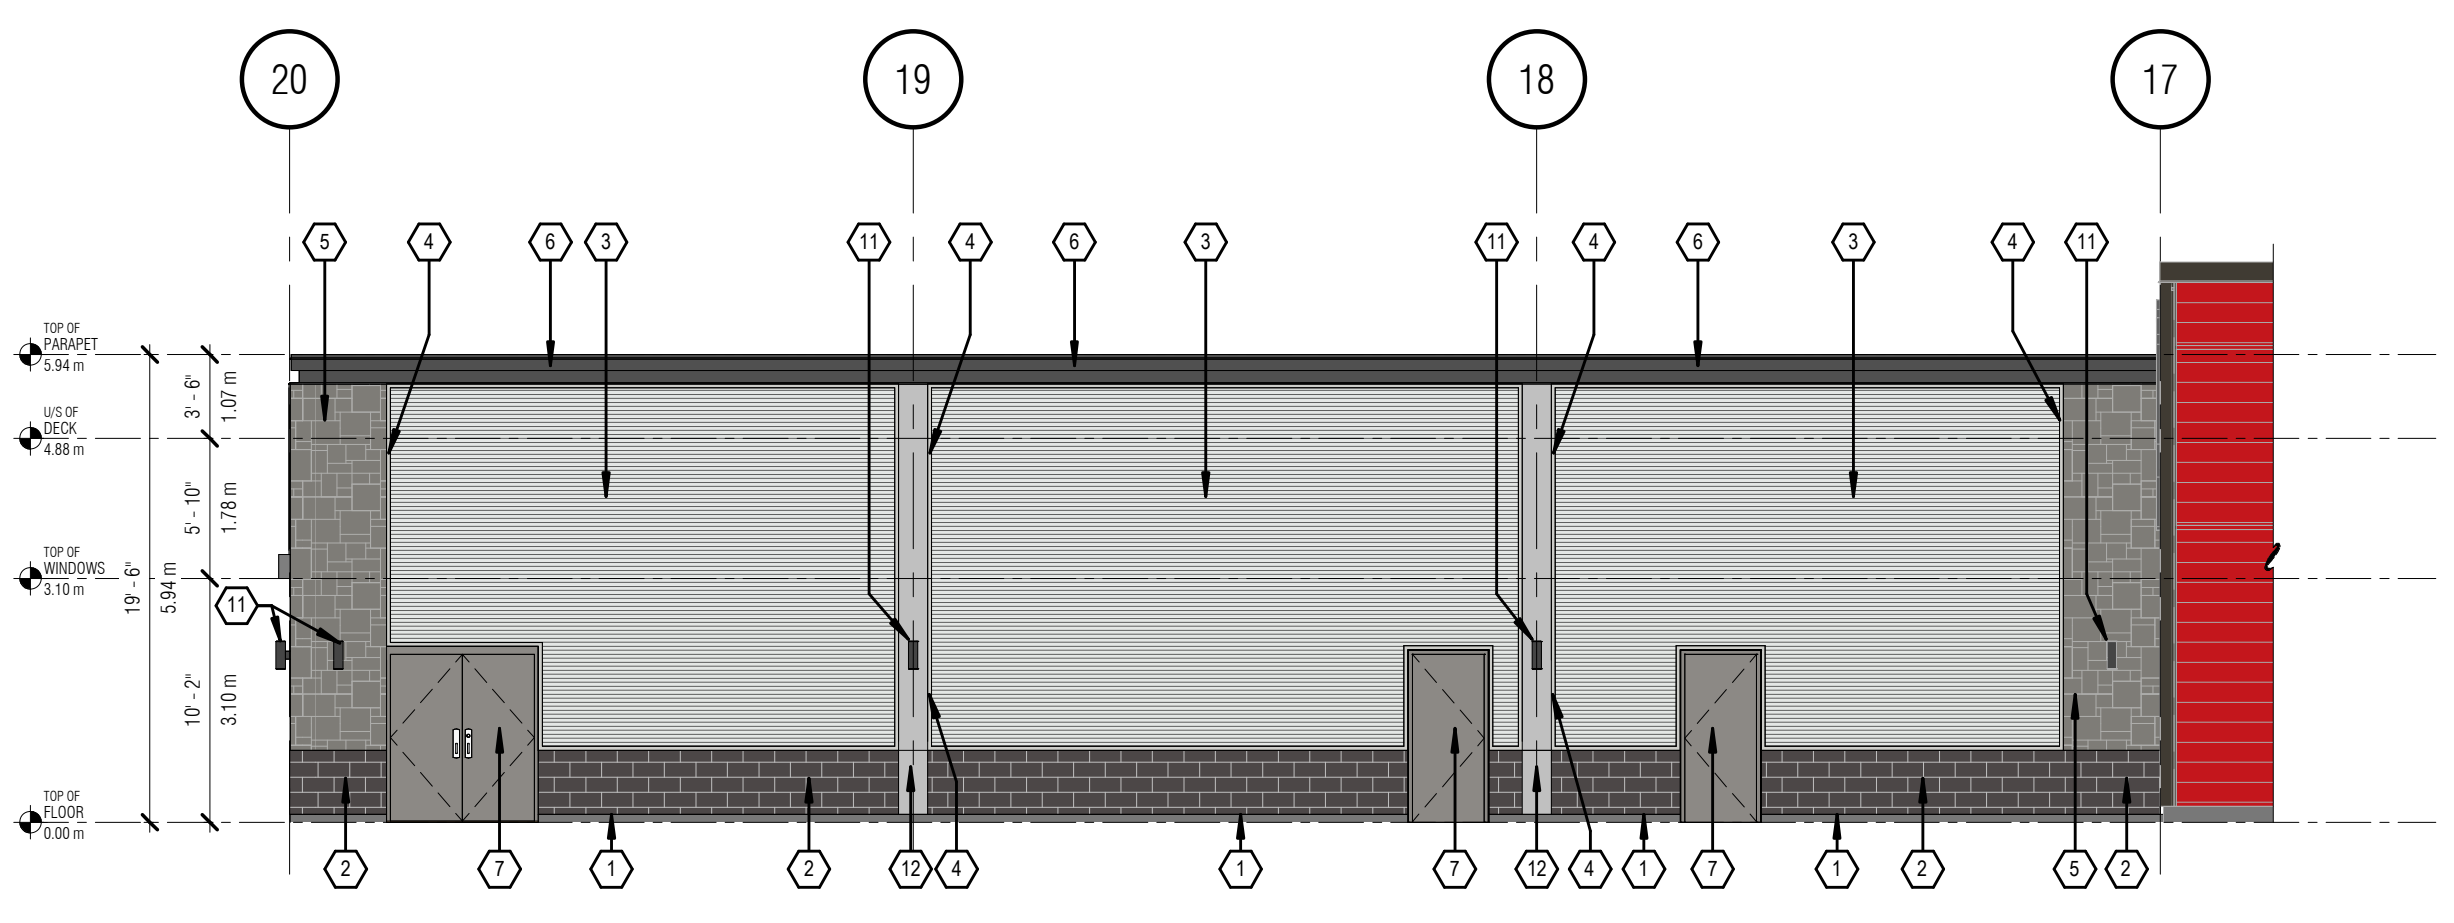

3 BUILDING B - NORTH ELEVATION
 A3.0 1/8" = 1'-0"

2	REVISED FOR SPA	2025.01.16
1	ISSUED FOR SPA	2024.10.24
REV	DESCRIPTION	DATE

△ REVISION □ ISSUED ○ APPROVAL

PROJECT FOR:

M
MAVERICK
 DEVELOPMENT CORPORATION

PROJECT:
 FINDLAY CREEK - BLDG AB

BANK ST.
 OTTAWA, ON

DRAWING:
EXTERIOR ELEVATIONS BLDG B

DRAWN: M.A.	CHECKED: S.R.	JOB NUMBER: 24422
DATE (YYYY/MM/DD): 2024.10.25	SCALE: 1/8" = 1'-0"	
DRAWING NUMBER: A3.0	REVISION NUMBER: R2	