




1 BUILDING C - NORTH ELEVATION  
A3.0  
1/8" = 1'-0"

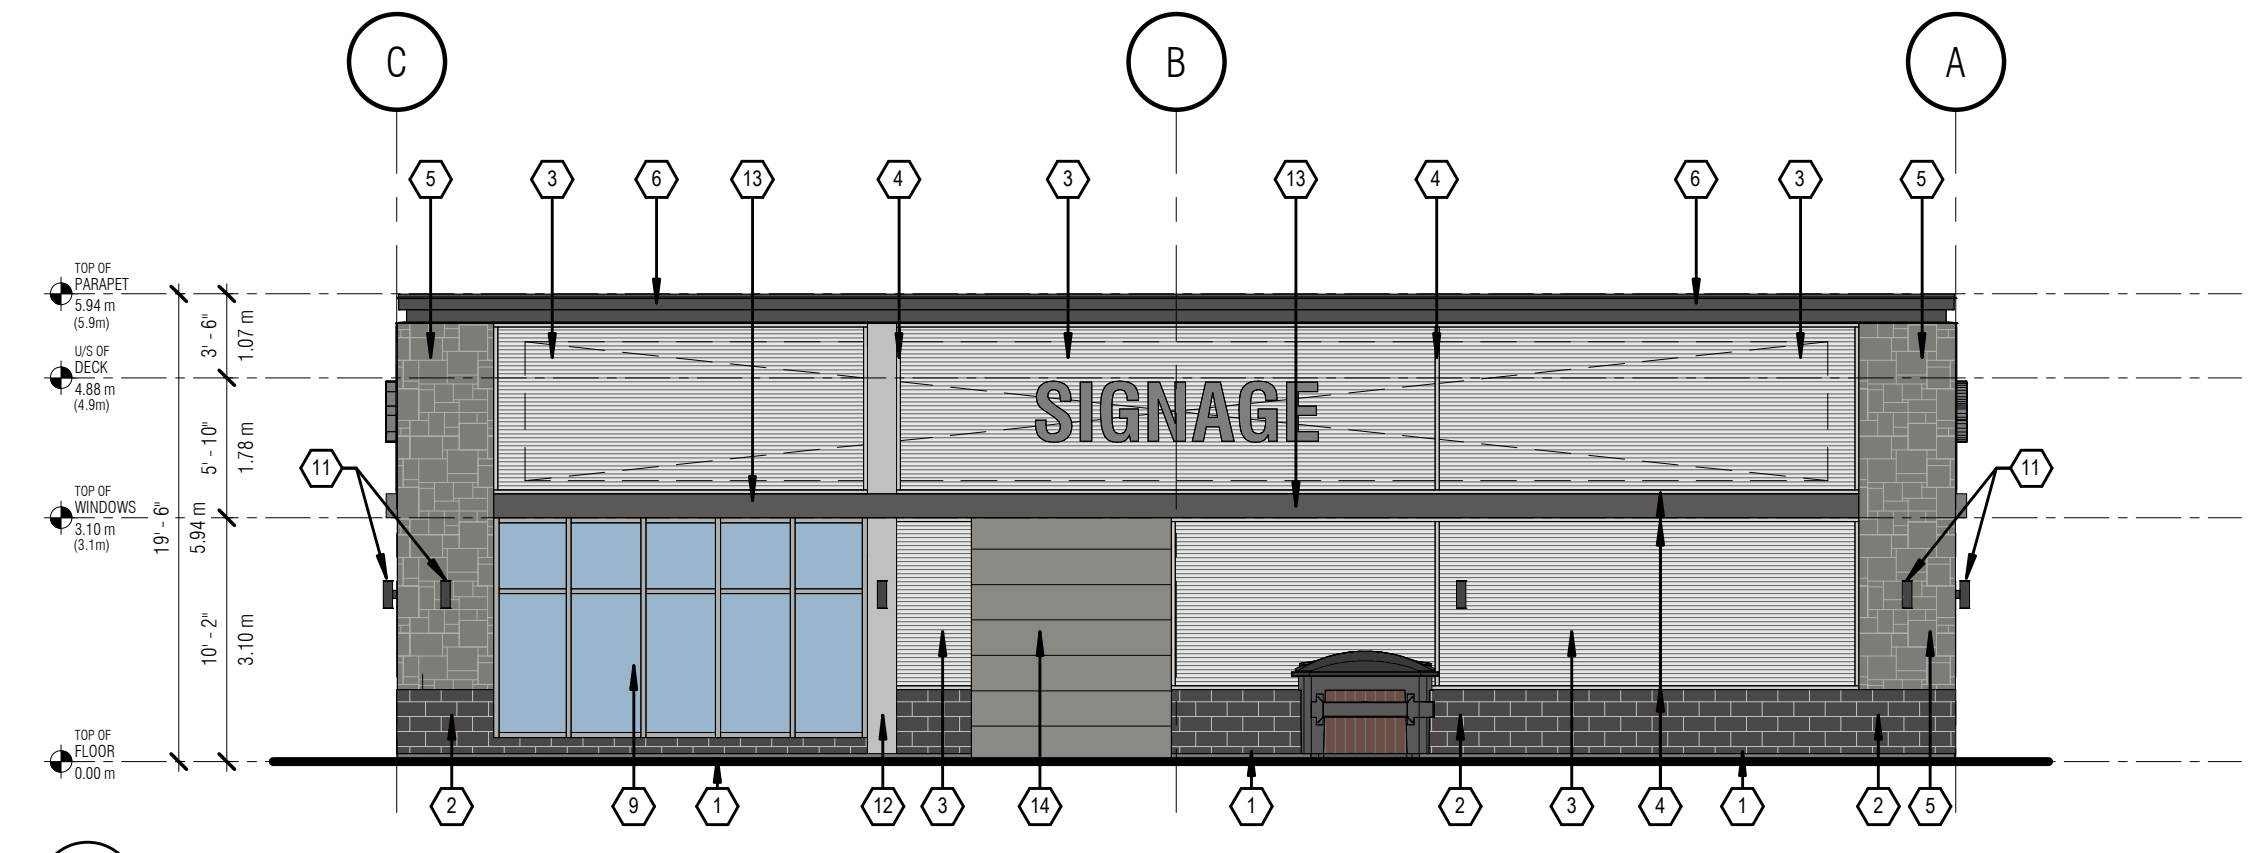

2 BUILDING C - WEST ELEVATION  
A3.0  
1/8" = 1'-0"

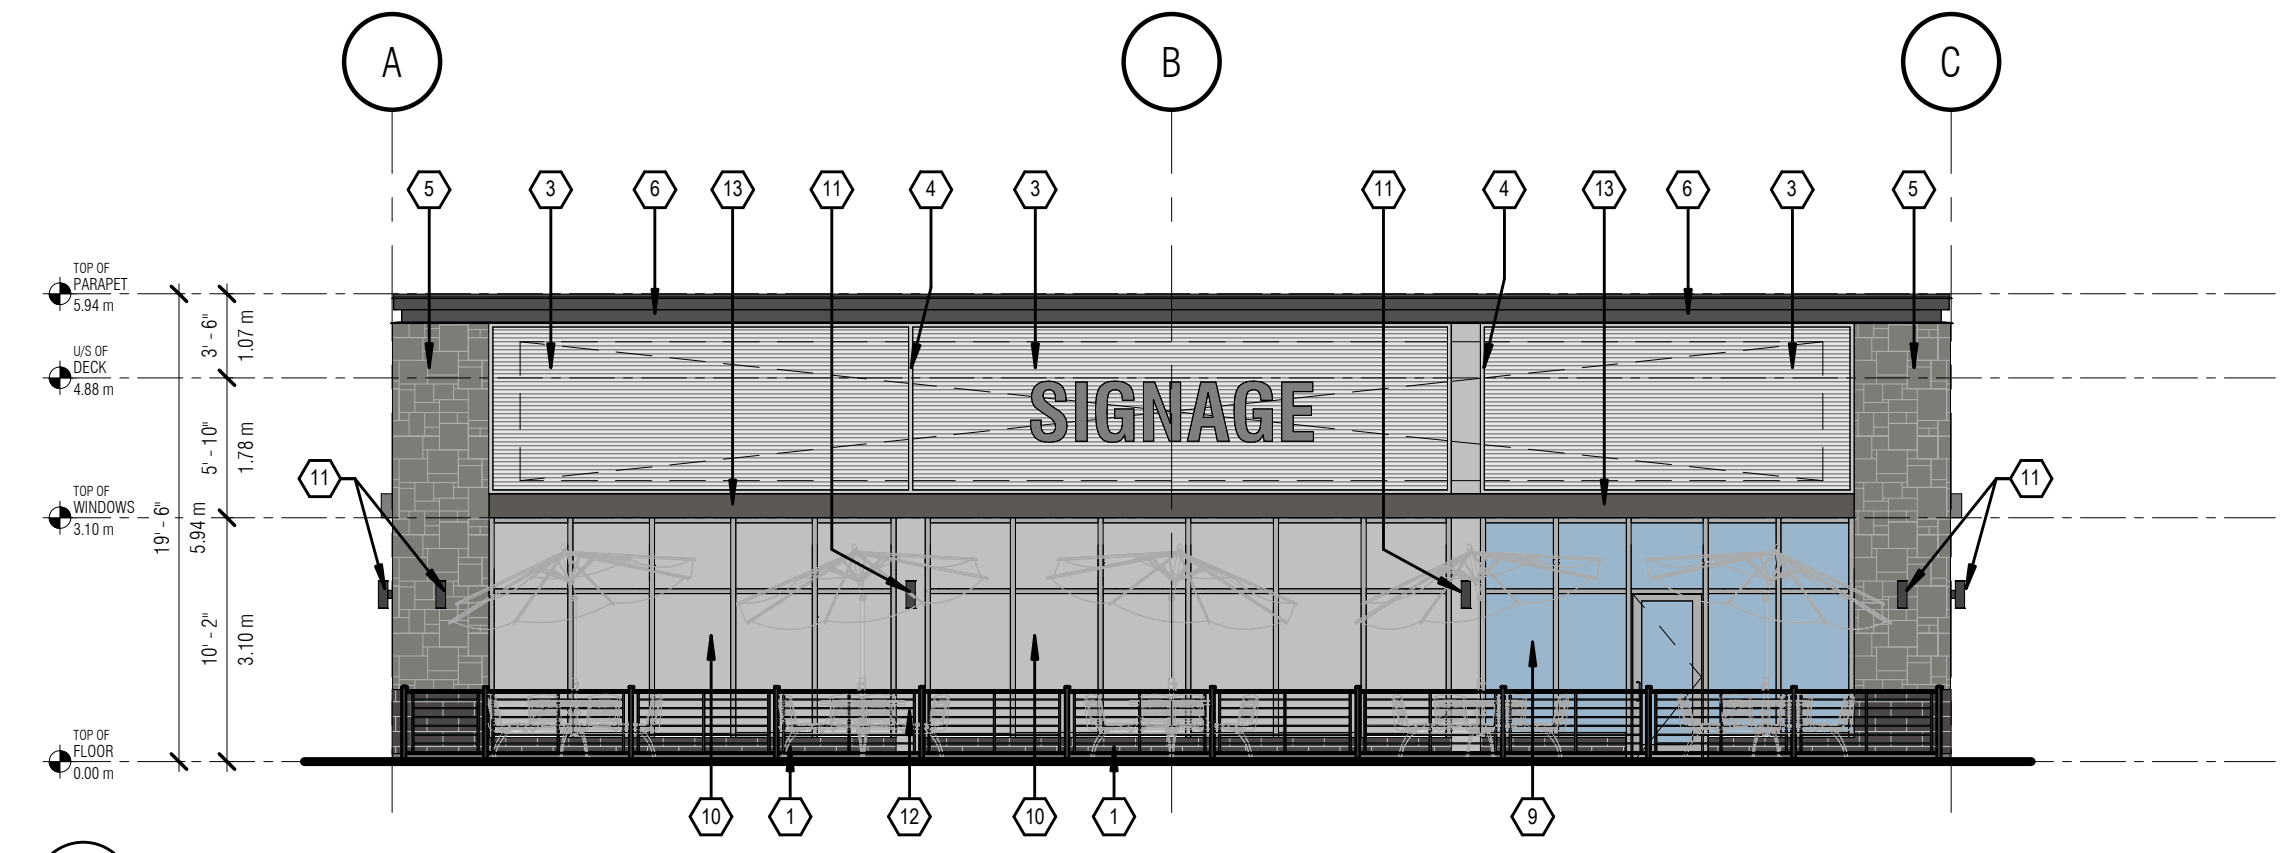

3 BUILDING C - EAST ELEVATION  
A3.0  
1/8" = 1'-0"

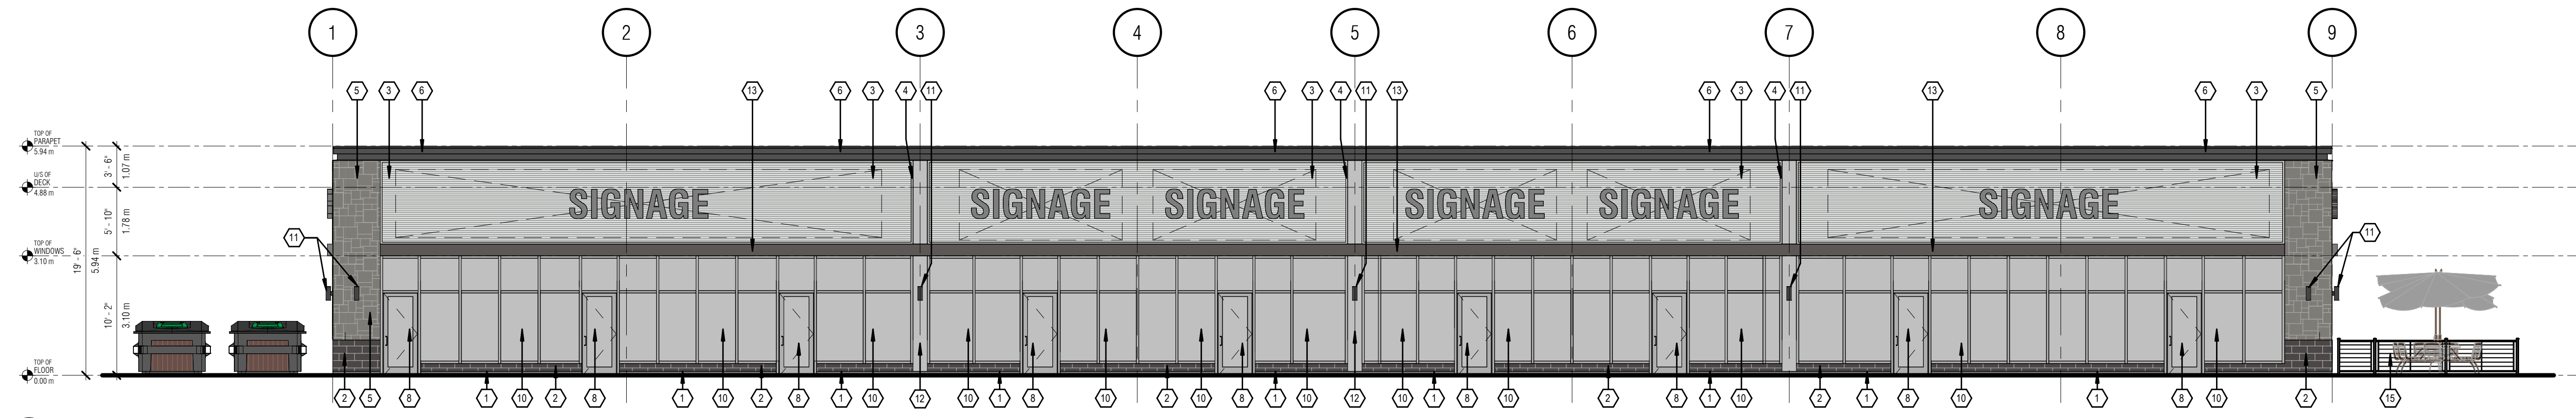


4 BUILDING C - SOUTH ELEVATION  
A3.0  
1/8" = 1'-0"

ELEVATION KEYED NOTES	
1	CONCRETE SKIRTING COLOUR: NATURAL FINISH
2	CONCRETE BLOCK COLOUR: DARK GREY
3	HORIZONTAL PRE-FINISHED METAL SIDING COLOUR: VICWEST #56082 'REGENT GREY'
4	PRE-FINISHED METAL TRIM COLOUR: VICWEST #56082 'REGENT GREY'
5	ARRISCRIFT (CULTURED STONE) OR SIMILAR COLOUR: DARK GREY
6	LIGHT GLAZE METAL PARAPET CAP FLASHING COLOUR: CHARCOAL
7	RESERVED
8	ENTRY GLAZED DOOR
9	STOREFRONT GLAZING - PER OTTAWA BIRD-SAFE DESIGN GUIDELINE 2 "MINIMIZE THE TRANSPARENCY AND REFLECTIVITY OF GLAZING"
10	SPANDREL PANEL
11	UP/DOWN WALL MOUNTED LIGHT FIXTURE - COLOUR: BLACK
12	CLEAR ANODIZED COLUMN COVER
13	12" LIGHT GLAZE METAL FEATURE BAND COLOUR: CHARCOAL
14	OVERHEAD DOOR - COLOUR: DARK GREY
15	ALUMINUM RAILING SYSTEM - COLOUR: BLACK

IT IS THE RESPONSIBILITY OF THE CONTRACTOR TO:  
- CHECK AND VERIFY ALL DIMENSIONS ON SITE.  
- REPORT ALL ERRORS AND/OR OMISSIONS TO GREYSTONE BEFORE CONTINUING WITH ANY WORK.

THESE DRAWINGS MAY NOT BE USED FOR CONSTRUCTION UNLESS NOTED OTHERWISE. THESE DRAWINGS ARE NOT TO BE SCALED. ERRORS MADE BY PERSONS SCALING THESE DRAWINGS SHALL NOT BE THE RESPONSIBILITY OF GREYSTONE. THESE DRAWINGS ARE TO BE READ IN CONJUNCTION WITH ALL OTHER RELATED DOCUMENTS. ALL DESIGN DOCUMENTS ARE THE COPYRIGHT PROPERTY OF GREYSTONE. ANY REPRODUCTIONS OF THE DESIGN DOCUMENTS IN PART OR IN WHOLE IS FORBIDDEN WITHOUT WRITTEN APPROVAL BY GREYSTONE.

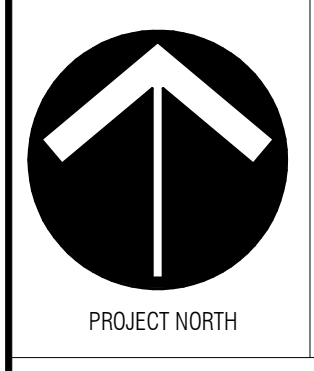

CONSULTANT STAMP:

**Greystone**  
Cambridge 154 King St. E. Cambridge, ON N3H 3M4 (519) 836-1010 ext.100 info@greystonenc.ca www.greystonenc.ca  
Toronto 522 McPherson Rd. Unit 200 Toronto, Ontario M4S 2M3 (416) 440-0258

REV	DESCRIPTION	DATE
2	REVISED FOR SPA	2025.01.17
1	ISSUED FOR SPA	2024.10.24

△ REVISION □ ISSUED ○ APPROVAL

PROJECT FOR:  
**MAVERICK**  
DEVELOPMENT CORPORATION

PROJECT:  
FINDLAY CREEK - BLDG C

BANK ST.  
OTTAWA, ON

DRAWING:  
**EXTERIOR ELEVATIONS BLDG C**

DRAWN: M.A.	CHECKED: S.R.	JOB NUMBER: 24422
DATE (YYYY/MM/DD): 2024.10.25	SCALE: 1/8" = 1'-0"	
DRAWING NUMBER: A3.0	REVISION NUMBER: R2	