



BIRD SAFE GLASS APPLY TO VISION GLASS / GLASS RAILING AROUND ROOF DECK  
 BIRD SAFE GLASS - Guardian Bird1st Etch17, Guardian Bird1st UV, or an approved equivalent

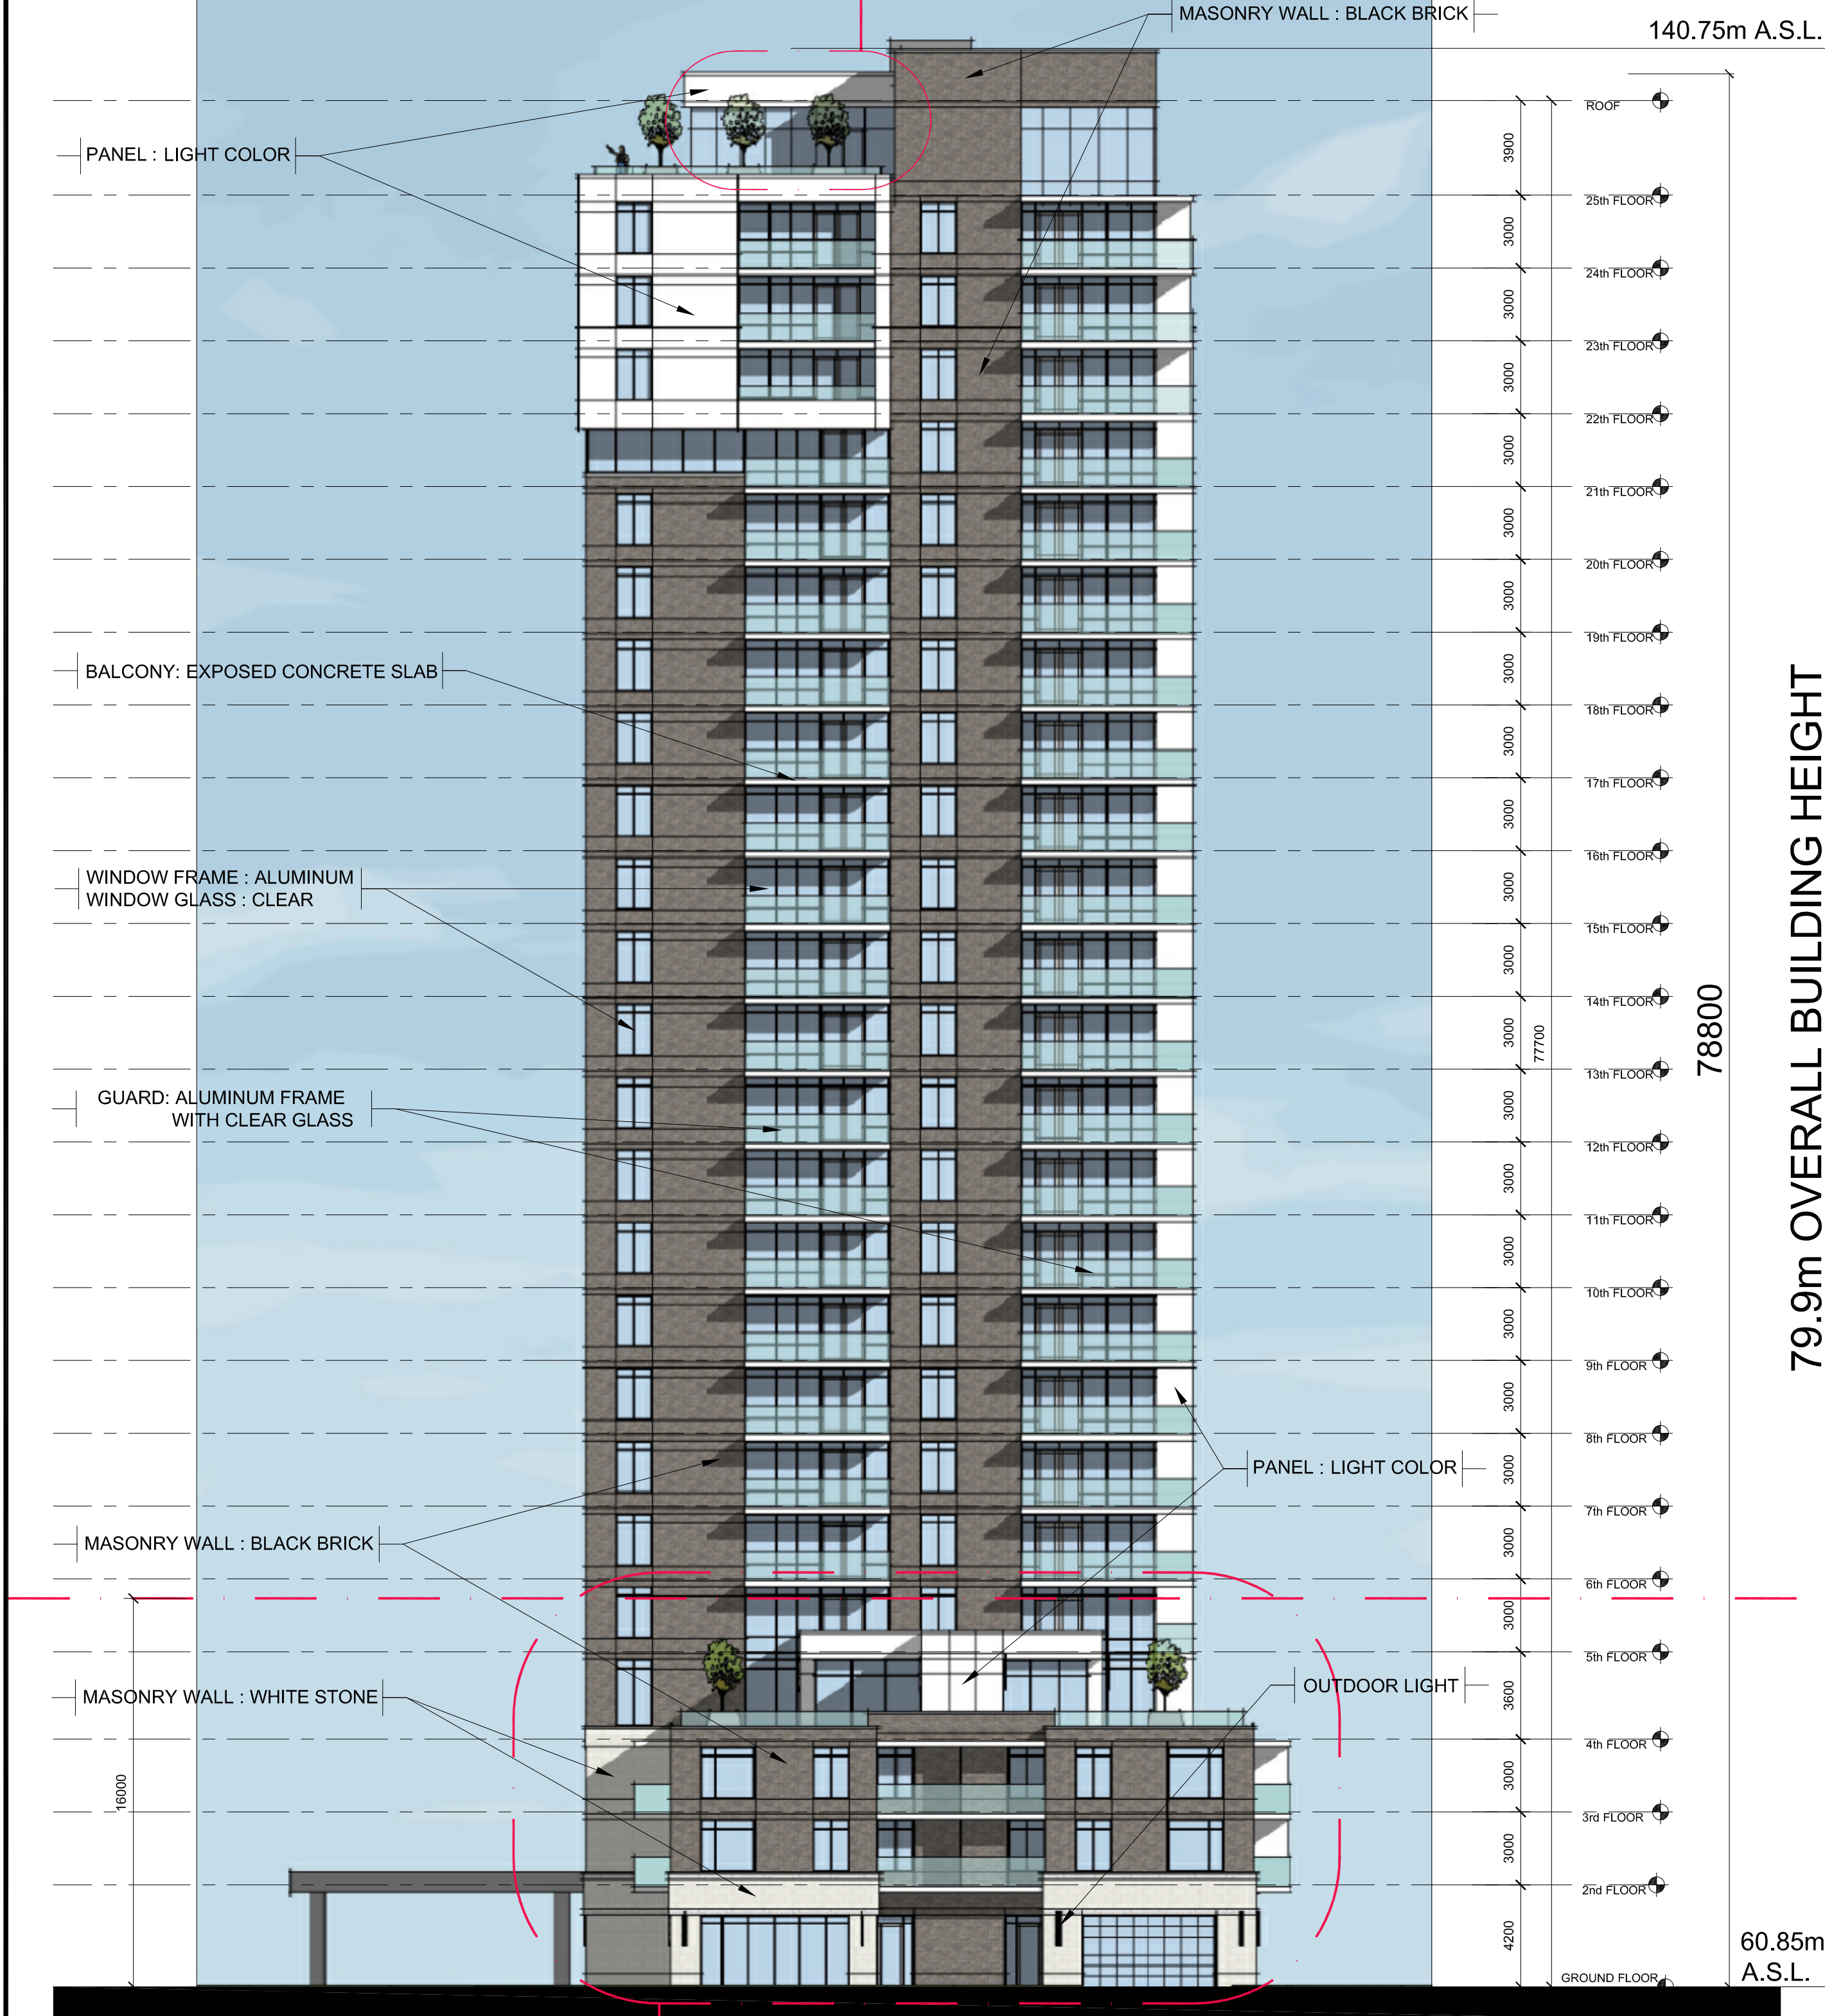

**NORTH ELEVATION**

BIRD SAFE GLASS APPLY TO VISION GLASS / GLASS RAILING AROUND ROOF DECK  
 BIRD SAFE GLASS - Guardian Bird1st Etch17, Guardian Bird1st UV, or an approved equivalent

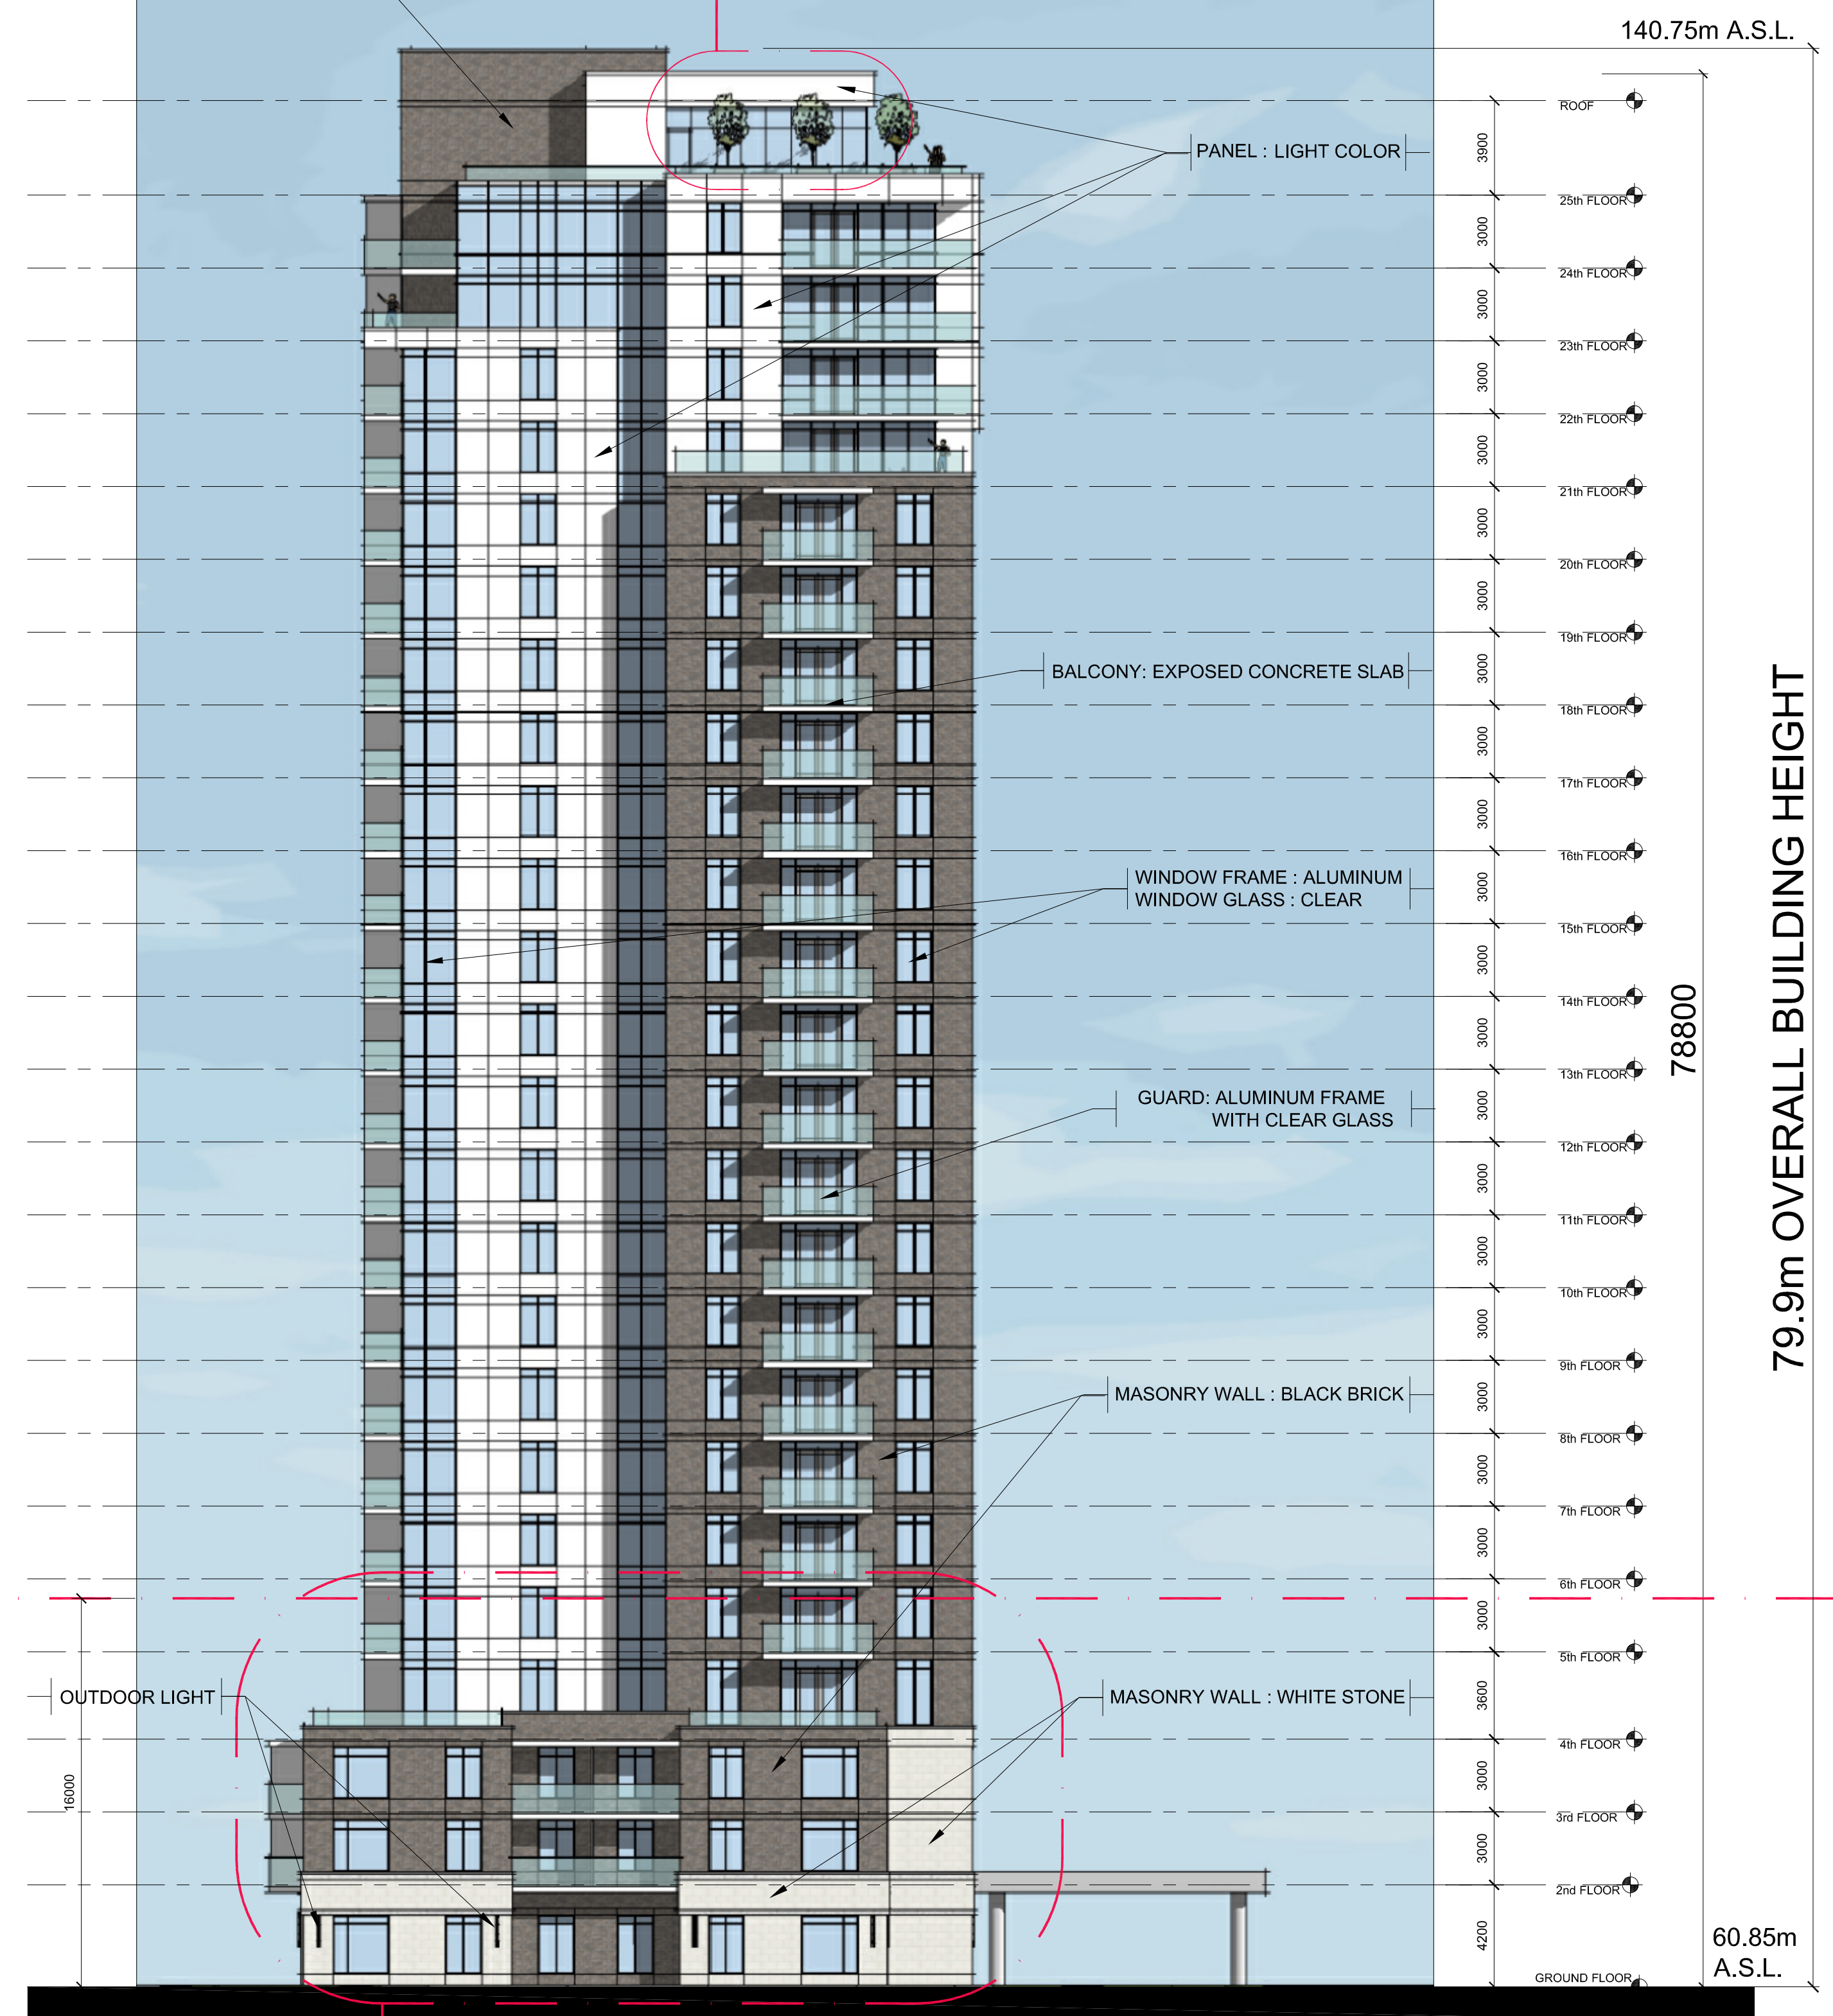

**SOUTH ELEVATION**

IT IS THE RESPONSIBILITY OF THE APPROPRIATE CONTRACTOR TO CHECK AND VERIFY ALL DIMENSIONS ON SITE AND TO REPORT ALL ERRORS AND/OR OMISSIONS TO THE ARCHITECT.  
 ALL CONTRACTORS MUST COMPLY WITH ALL PERTINENT CODES AND BY-LAWS.  
 THIS DRAWING MAY NOT BE USED FOR CONSTRUCTION UNTIL SIGNED BY THE ARCHITECT.  
 DO NOT SCALE DRAWINGS.  
 COPYRIGHT RESERVED.

No.	DESCRIPTION	DATE
04	ISSUED FOR SPC APPLICATION	2024/09/11
03	ISSUED FOR SPC - INTERNAL REVIEW	2024/02/29
02	ISSUED FOR OP&REZONING - 3RD ROUND	2023/06/06
01	ISSUED FOR OP&REZONING - 2ND ROUND	2023/03/21

REVISIONS:

ARCHITECT SEAL:	NORTH ARROW:
CLIENT:	PROJECT NORTH

**HOMESTEAD**

ARCHITECT:

**rla/architecture**  
 56 Beech Street, Ottawa, Ontario K1S 3J6  
 t.613.724.9932 f.613.724.1209 www.rodericklahey.ca

PROJECT TITLE:

**210 CLEARVIEW AVE.**

OTTAWA ONTARIO

SHEET TITLE:

**BUILDING ELEVATION**

DRAWN: J.S.	CHECKED: J.S.
SCALE: 1:200	SHEET No. <b>A07</b>
PROJECT No. 2117	

PLOT DATE: Monday, February 03, 2025  
 F:\2021\2117 - 200 Clearview Ave\01 Design Development\03 Building Elevations - SPC.dwg\01 - ARCH\_D\_(24.00\_x\_36.00)\_Inches