

Revisions			
No.	By	Description	Date
01	NH	ISSUED FOR SITE PLAN CONTROL	19 APR 2024
02	NH	RE-ISSUED FOR SITE PLAN CONTROL	12 JULY 2024
03	NH	RE-ISSUED FOR SITE PLAN CONTROL	08 NOV 2024
04	NH	RE-ISSUED FOR SITE PLAN CONTROL	29 NOV 2024




Project
**LYNWOOD CENTRE
REDEVELOPMENT**

1826 ROBERTSON ROAD
Drawing
**SITE PLAN - PROPOSED
ROW PROTECTION**

Scale 1/250
Drawn NH
Checked
Stamp
ONTARIO ASSOCIATION
OF ARCHITECTS
JILL TROWER
LICENCE 5833

Project No. 19-142
Drawing No. SP-A02
Date

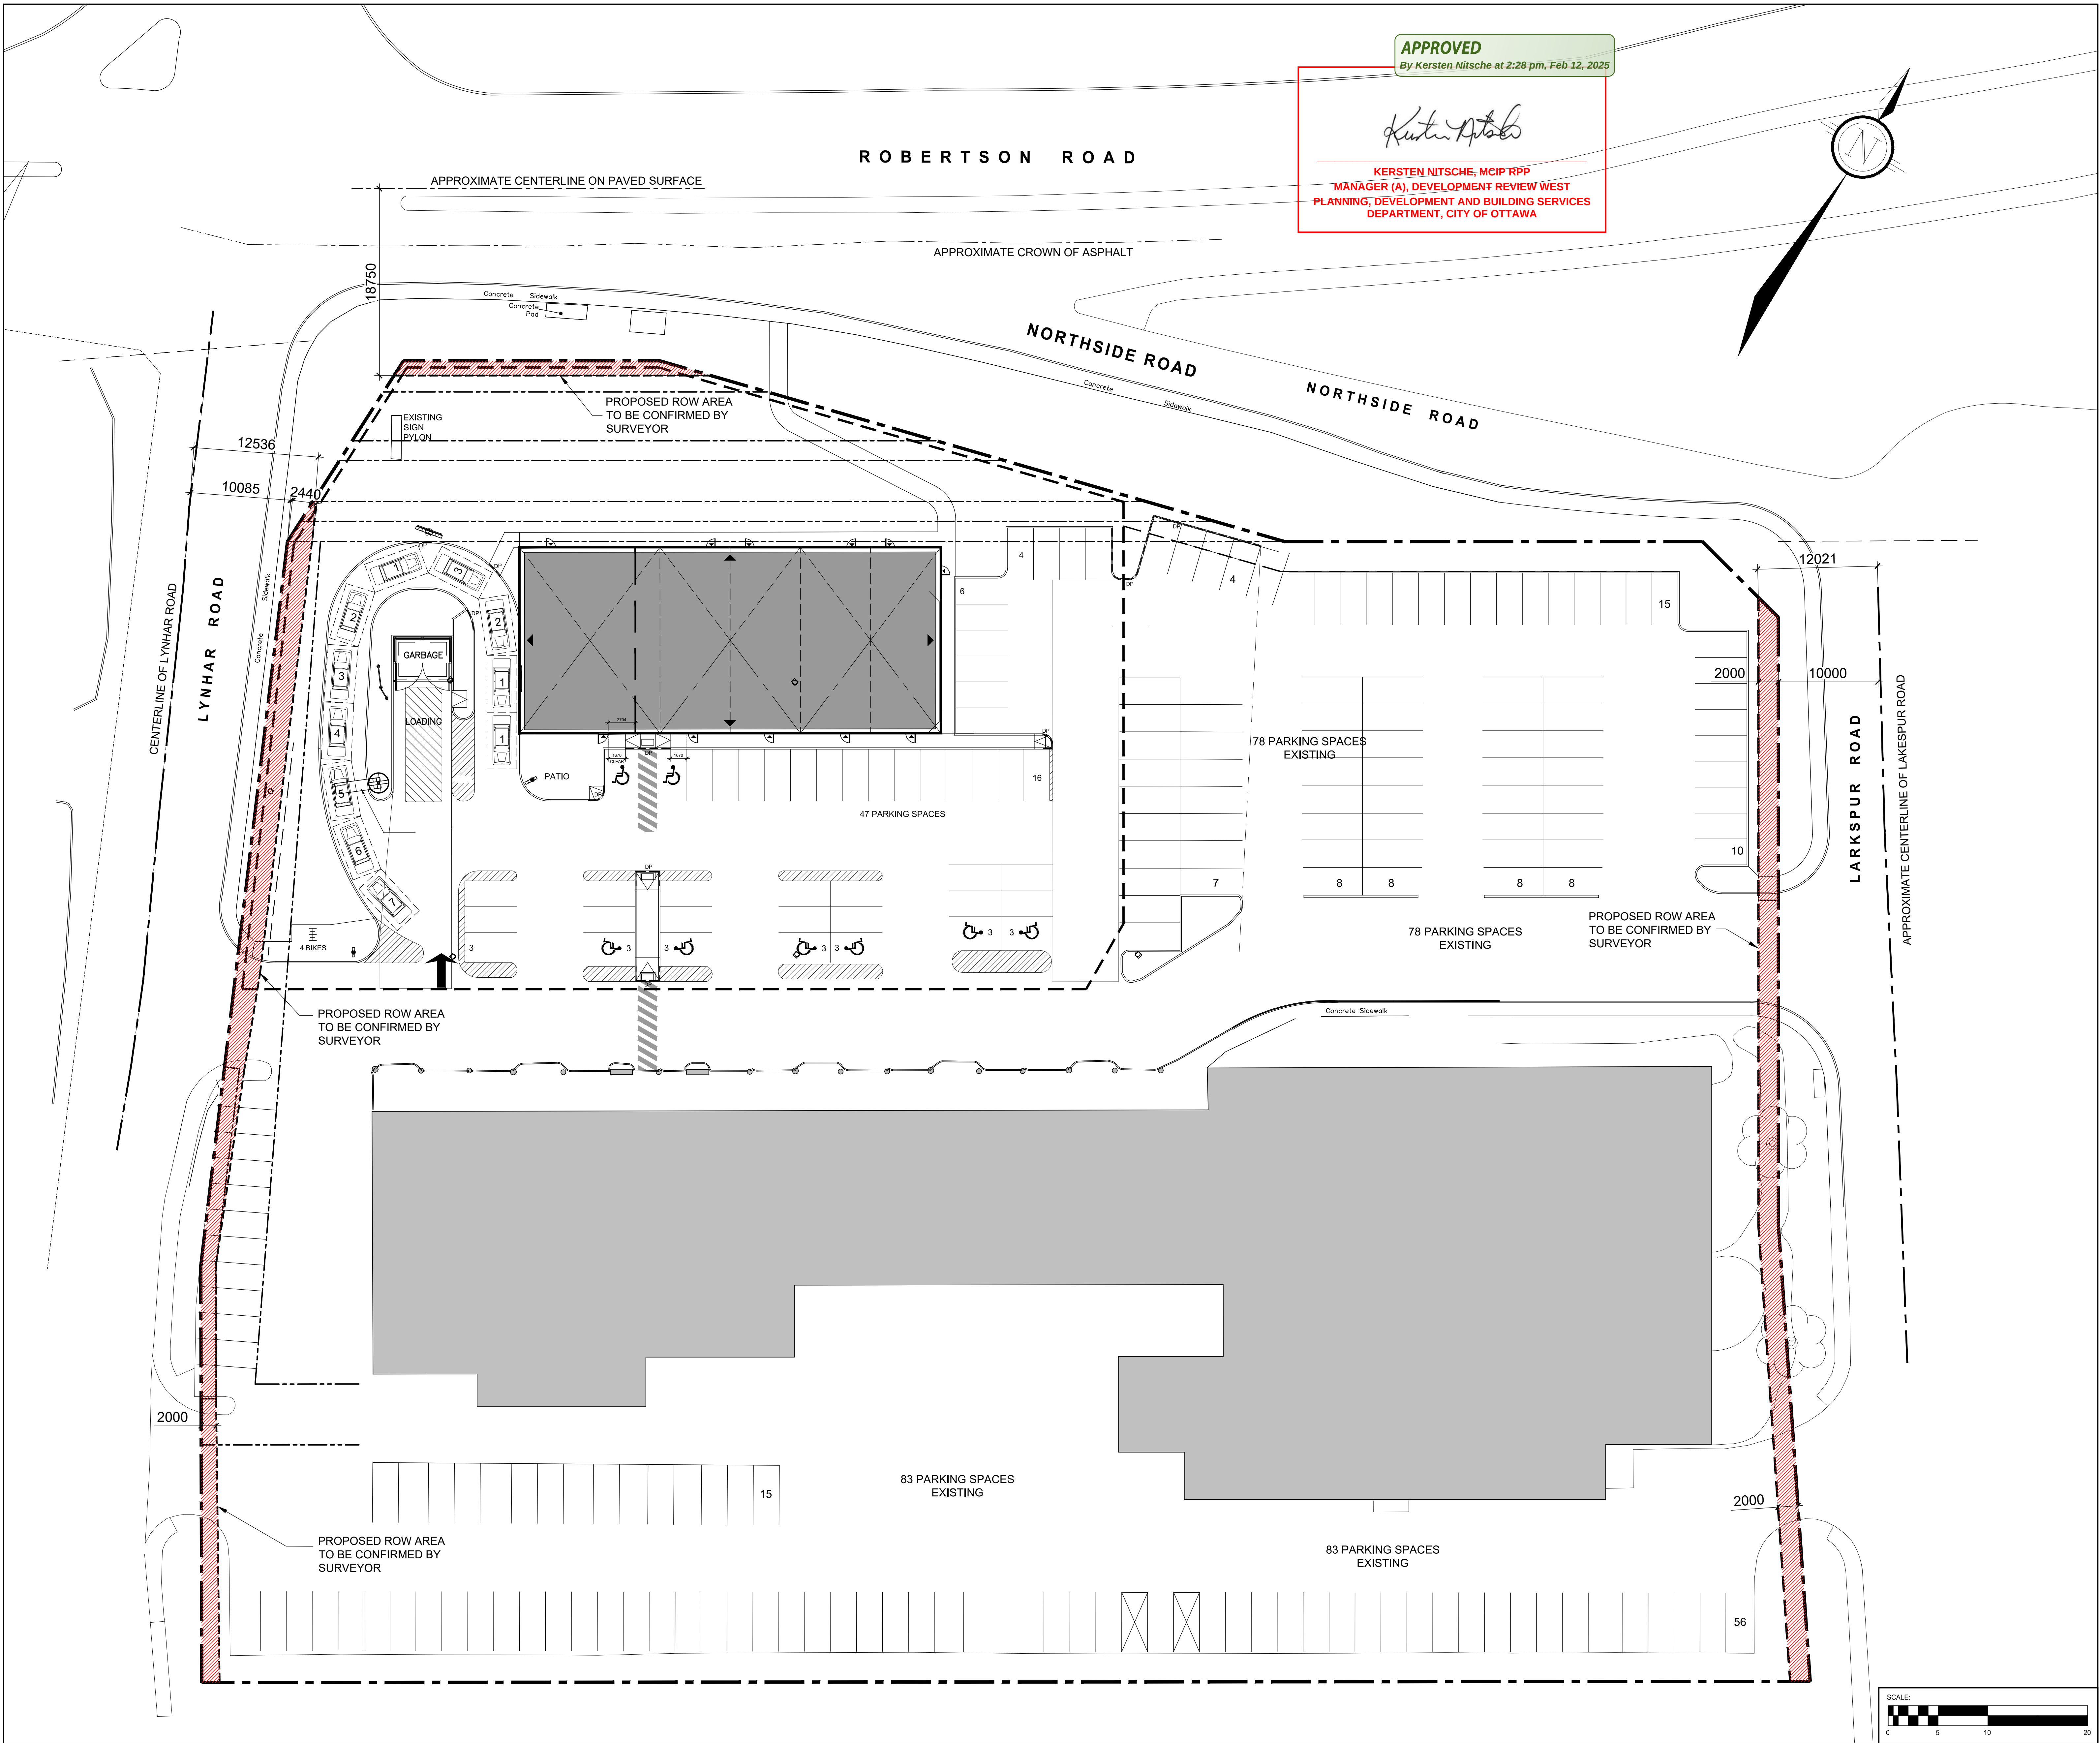

1 ROW PROTECTION PLAN
SP-A02 SCALE: 1/250