

JOHN SEVIGNY C.E.T.
MANAGER (A), DEVELOPMENT REVIEW EAST
PLANNING, DEVELOPMENT & BUILDING SERVICES
DEPARTMENT, CITY OF OTTAWA


APPROVED
By sevignyjo at 3:33 pm, Feb 13, 2025

**RICKSON
OUTHET
ARCHITECT**

319 Daly Avenue
Ottawa - Ontario - K1N 6G6
613.728-1637 - FAX 613.728-8501

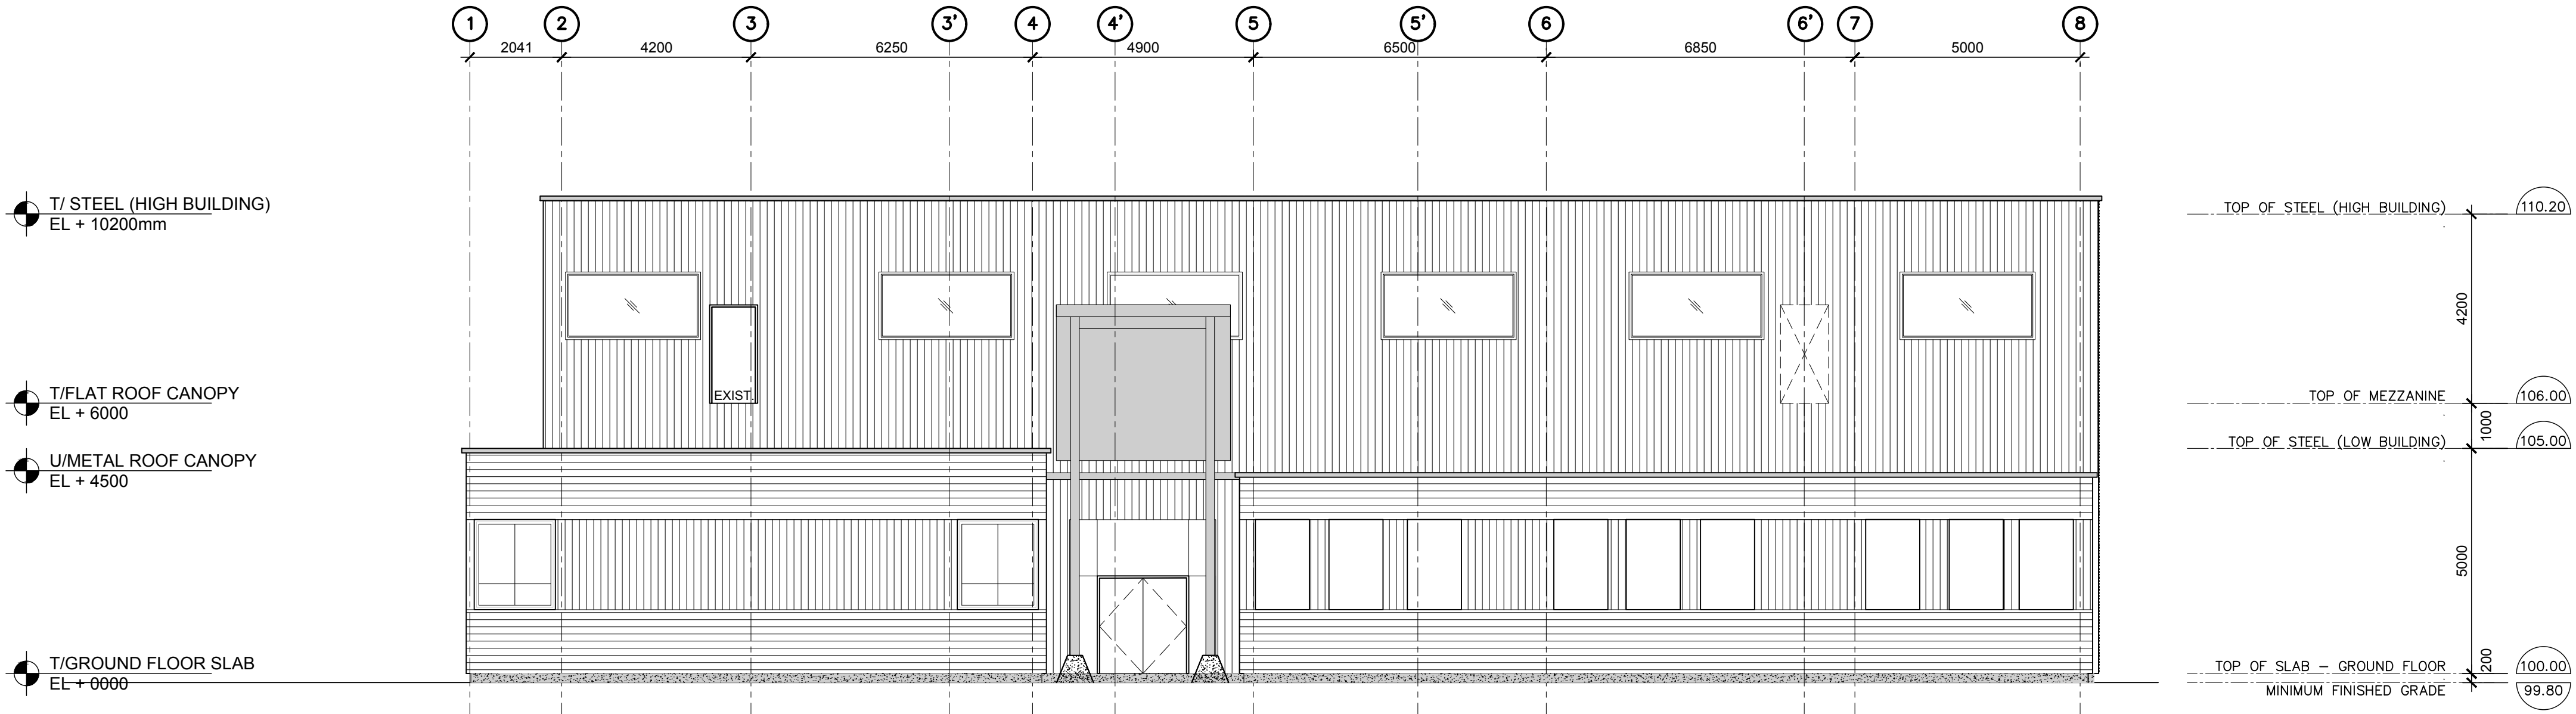


1 WEST ELEVATION
A7 SCALE: 1:100 EXISTING / DEMO

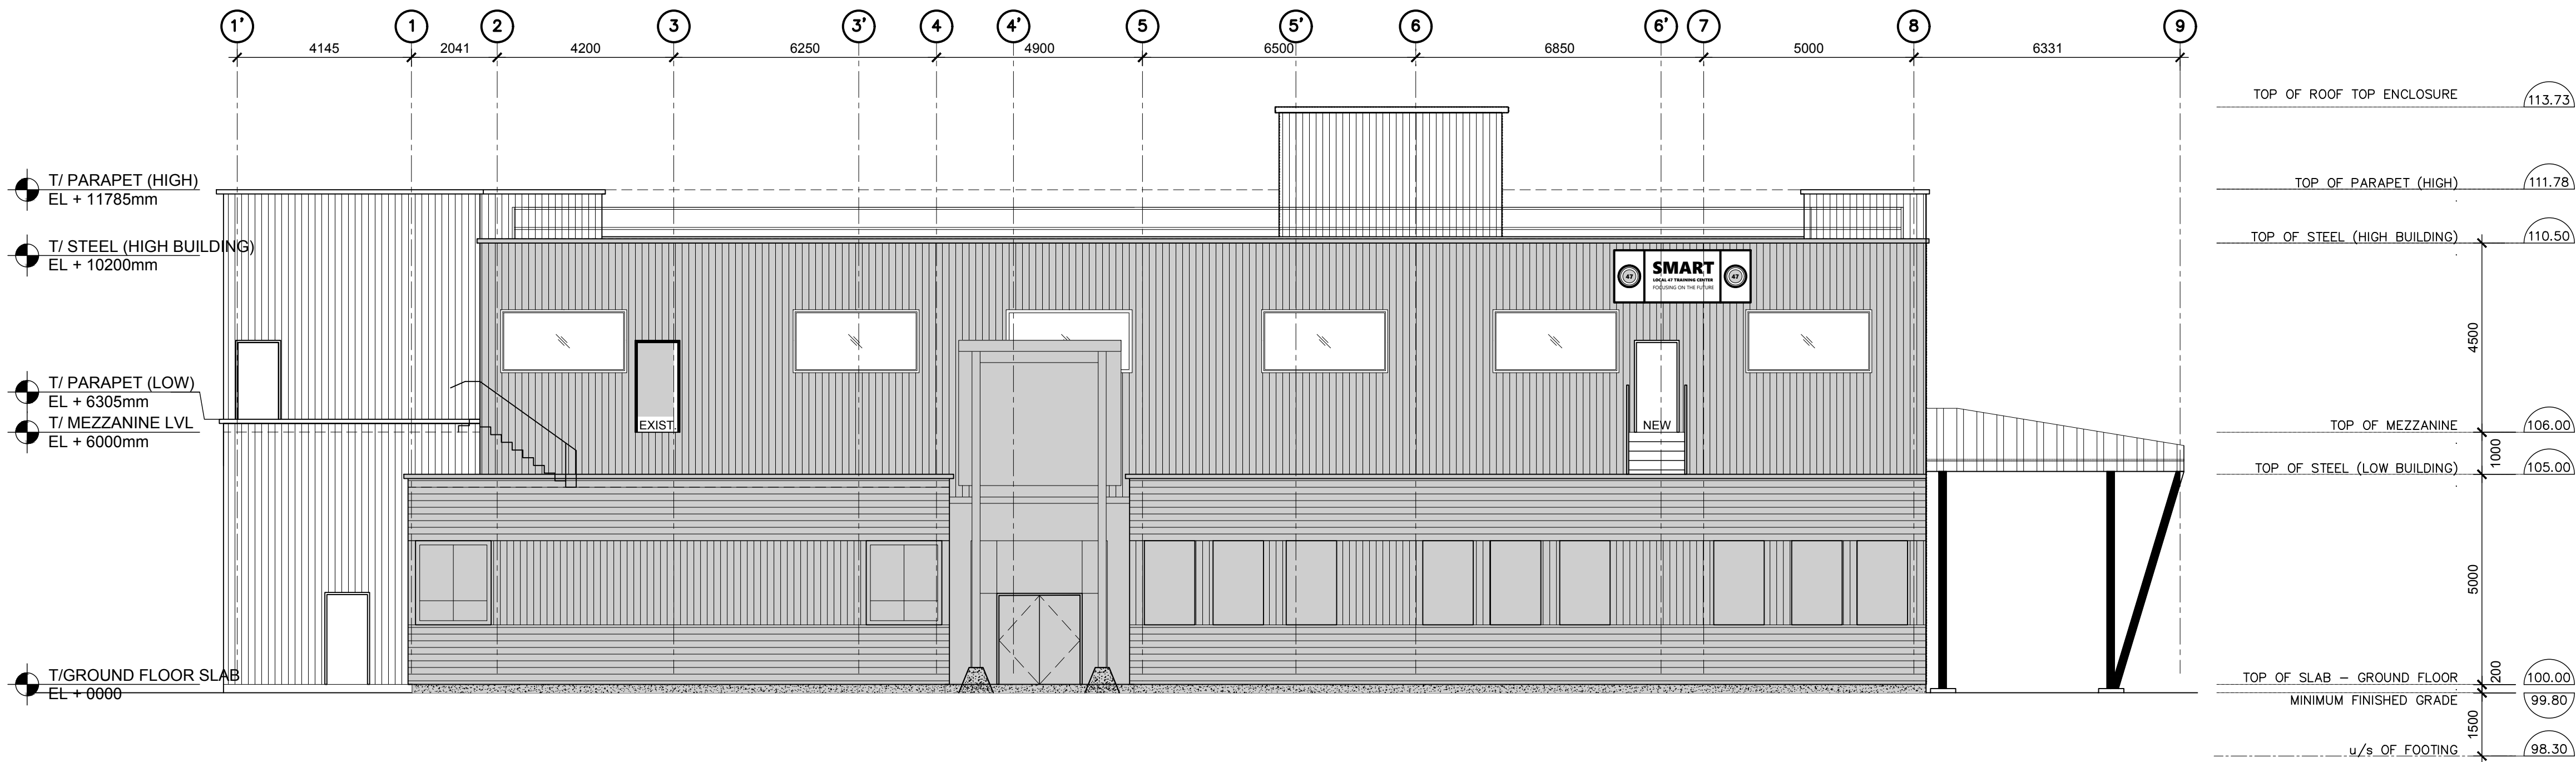

1 WEST ELEVATION
A7 SCALE: 1:100 NEW

2	CODE RESPONSE	JULY 14 21
1	PERMIT	DEC 4 20
No.	Revision	Date

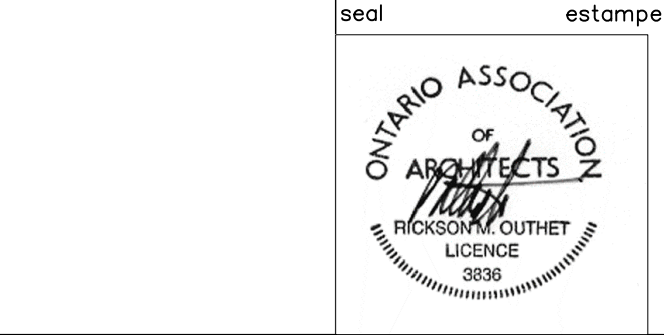

Project Title
LOCAL 47 - SMART LOCAL
TRAINING CENTER INC
765 GREEN CREEK ROAD
OTTAWA, ONTARIO.


Drawing
Dessin

WEST ELEVATION
EXISTING / NEW

Designed by : Date Drawn Date Approved Date Project no.	: R. O. / J.G. J.G. NOV 20 19 R. O. 2019-17	Conçu par Dessiné Approuvé No. du projet
---	--	---

Scale
Echelle
AS SHOWN

Drawing no.
No. du dessin
A7

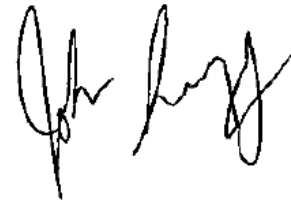


JOHN SEVIGNY C.E.T.
MANAGER (A), DEVELOPMENT REVIEW EAST
PLANNING, DEVELOPMENT & BUILDING SERVICES
DEPARTMENT, CITY OF OTTAWA


APPROVED
By sevignyjo at 3:33 pm, Feb 13, 2025

RICKSON
OUTHET
ARCHITECT

319 Daly Avenue
Ottawa - Ontario - K1N 6G6
613.728-1637 - FAX 613.728-8501

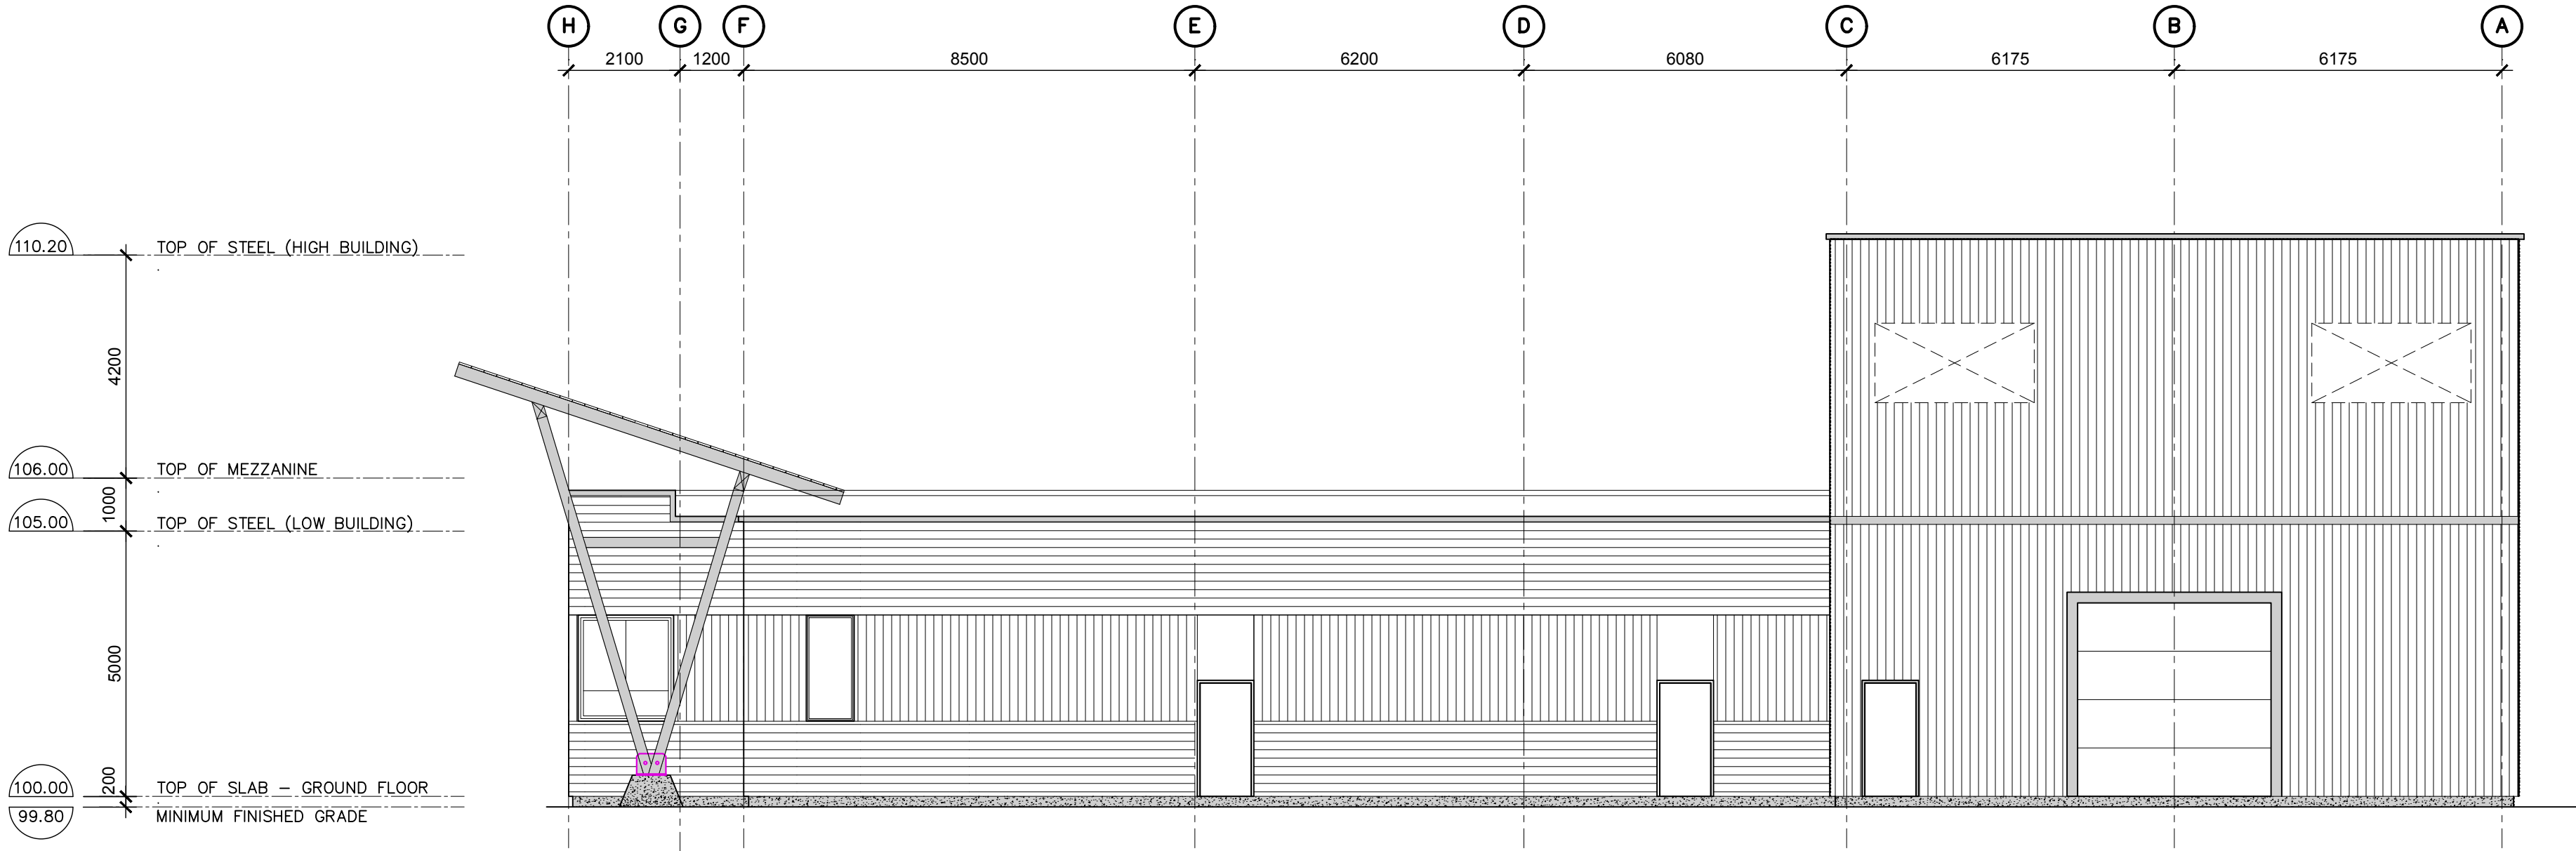


1 SOUTH ELEVATION
A8 SCALE: 1:100 EXISTING / DEMOLITION

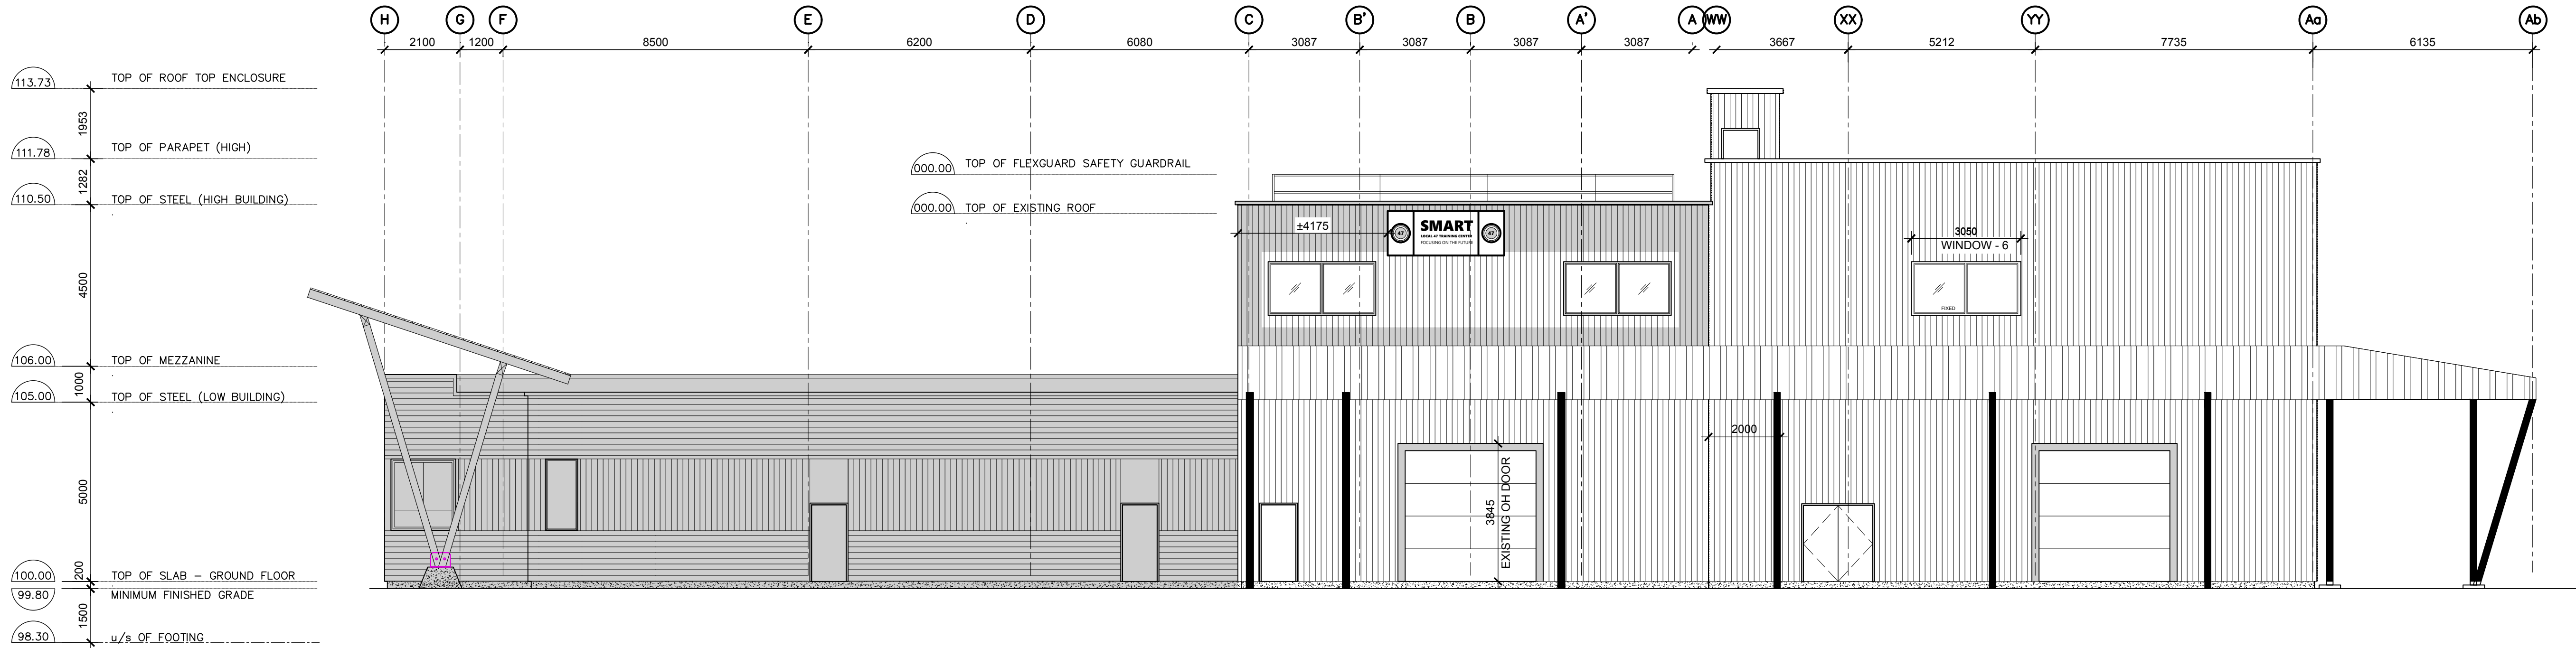

2 SOUTH ELEVATION
A8 SCALE: 1:100 NEW

2	CODE RESPONSE	JULY 14 21
1	PERMIT	DEC 4 20
No.	Revision	Date

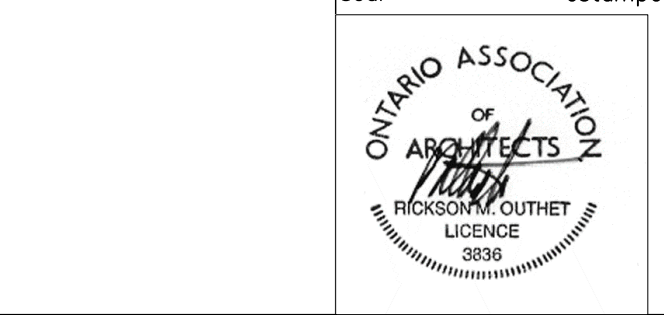


Project Title
LOCAL 47 - SMART LOCAL
TRAINING CENTER INC
765 GREEN CREEK ROAD
OTTAWA, ONTARIO.

Drawing
PHASE I
SOUTH ELEVATION
EXISTING / DEMO
& PROPOSED

Designed by : Date Drawn Date Approved Date Project no.	R. O. / J.G. J.G. NOV 20 19 R. O. 2019-17	Conçu par Dessiné Approuvé No. du projet
---	---	---

Scale
Echelle
AS SHOWN

Drawing no.
No. du dessin
A8

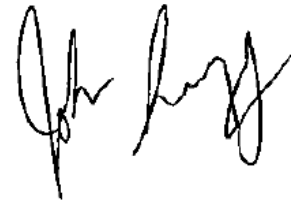


JOHN SEVIGNY C.E.T.
MANAGER (A), DEVELOPMENT REVIEW EAST
PLANNING, DEVELOPMENT & BUILDING SERVICES
DEPARTMENT, CITY OF OTTAWA


APPROVED
By sevignyjo at 3:33 pm, Feb 13, 2025

RICKSON
OUTHET
ARCHITECT

319 Daly Avenue
Ottawa - Ontario - K1N 6G6
613.728-1637 - FAX 613.728-8501

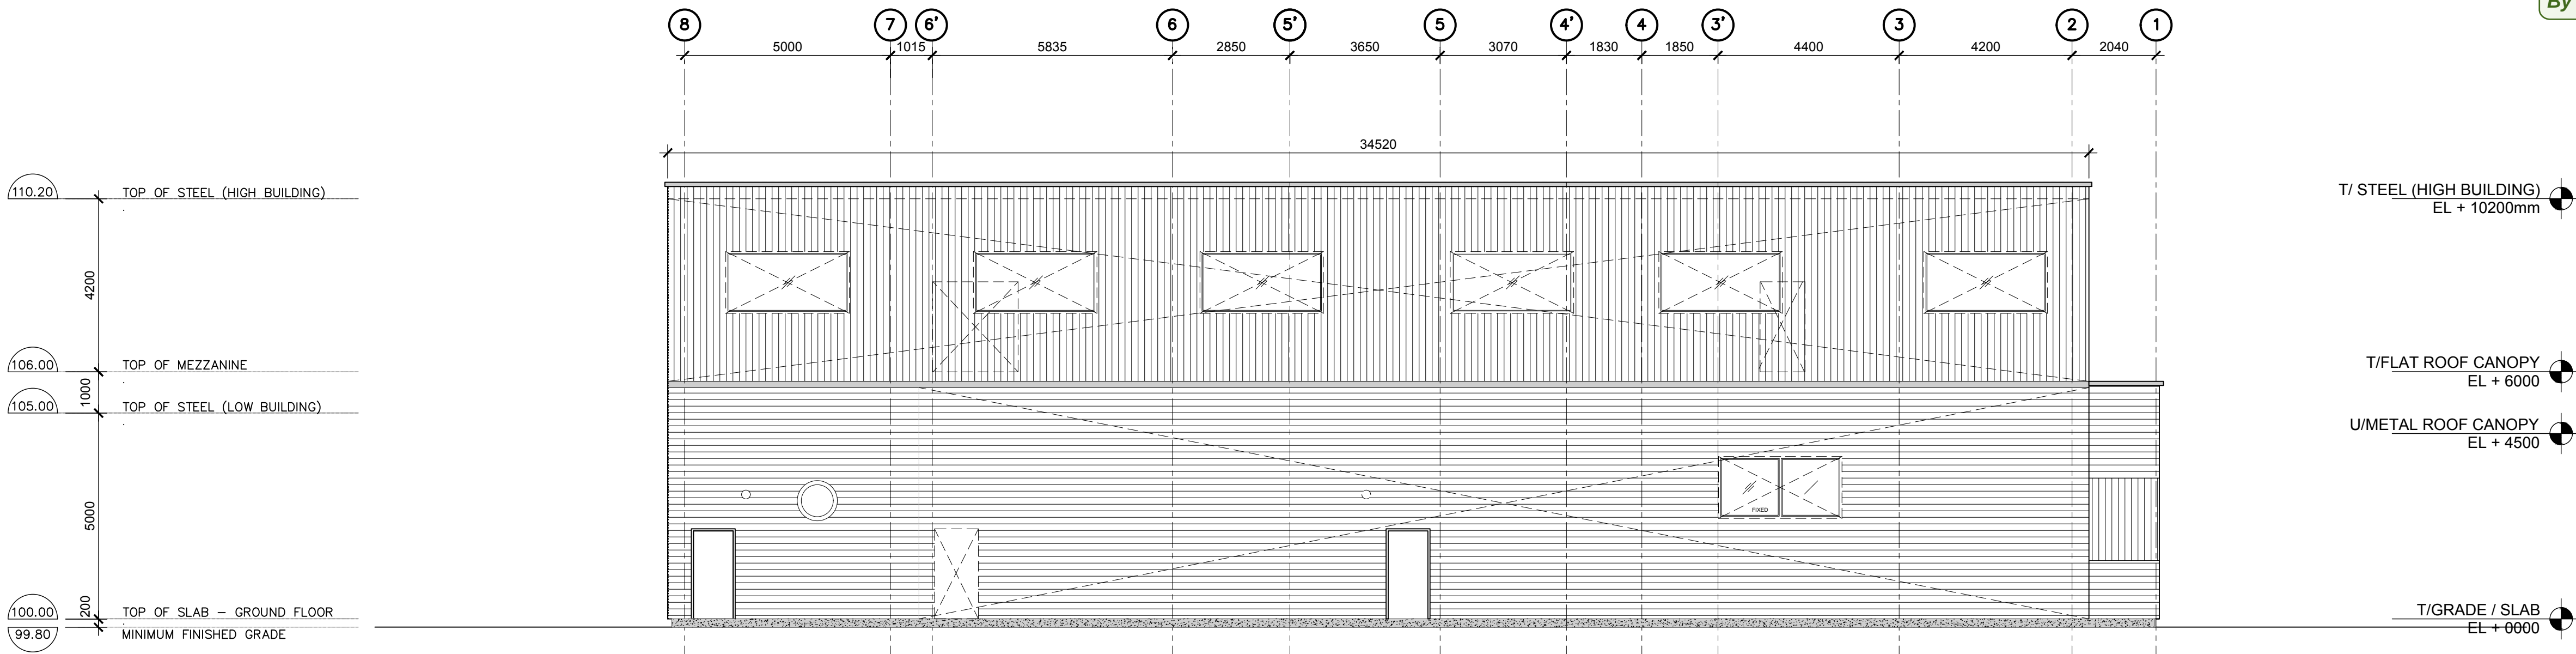


1 EAST ELEVATION
A9 SCALE: 1:100 EXISTING / DEMOLITION

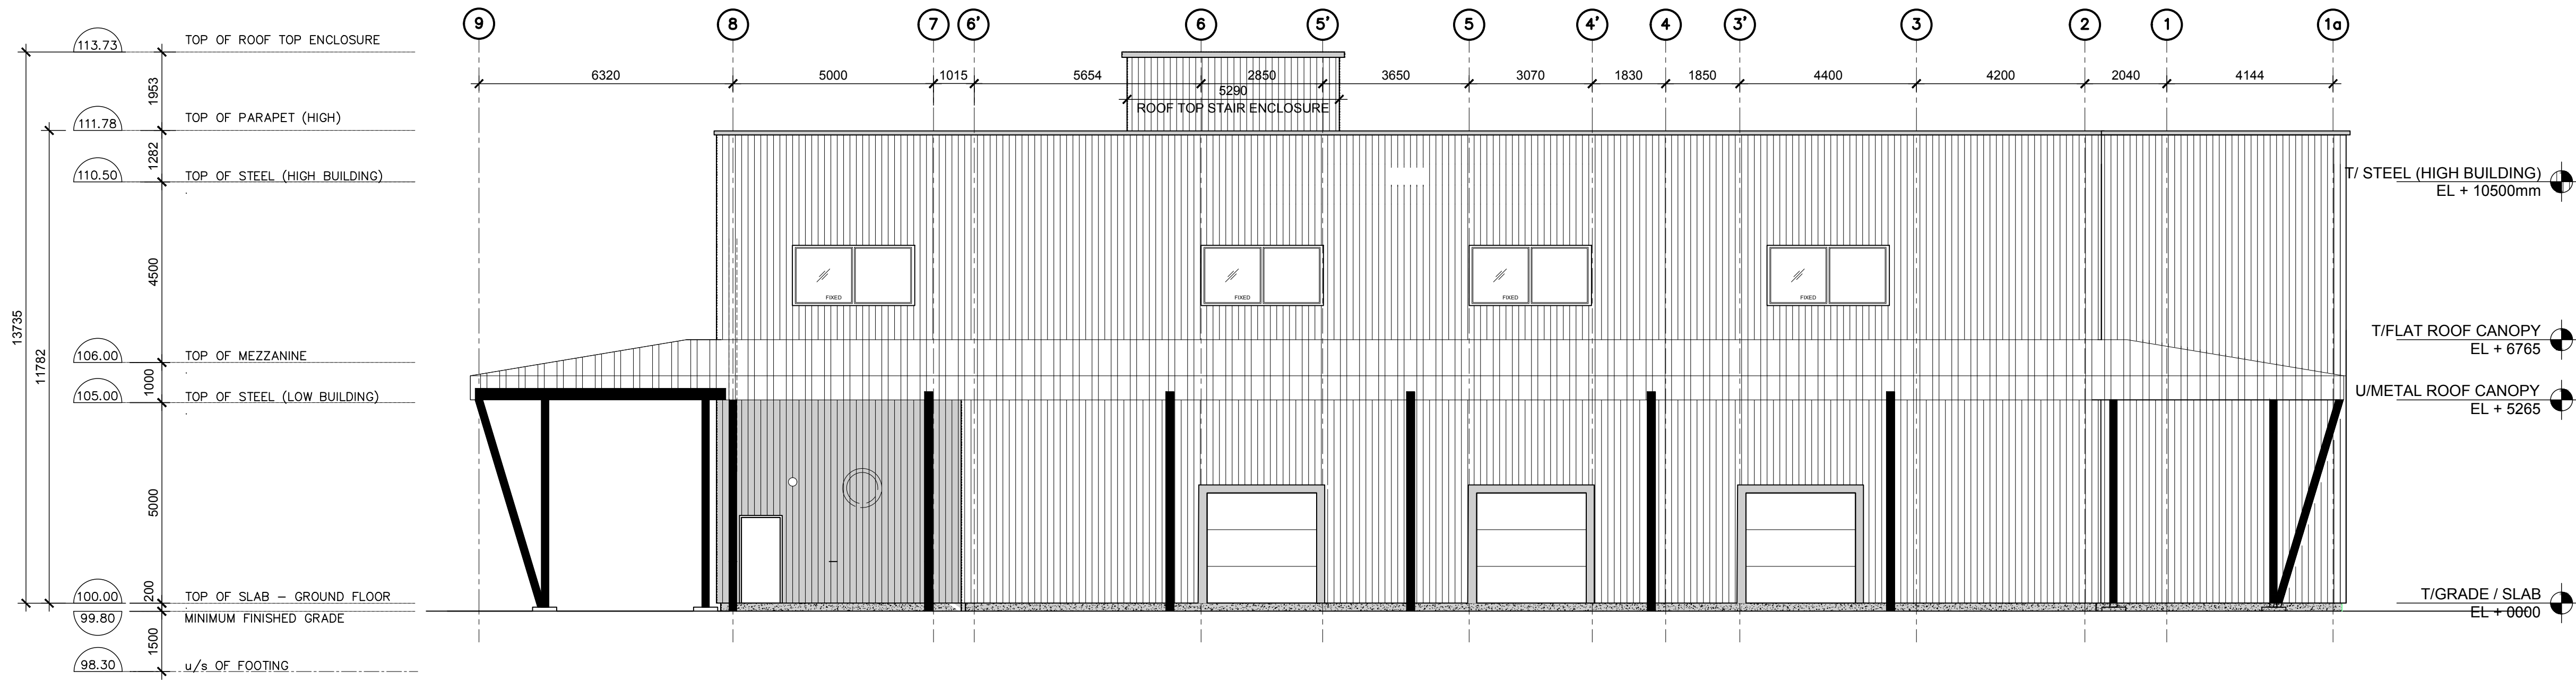

2 EAST ELEVATION
A9 SCALE: 1:100 NEW

2	CODE RESPONSE	JULY 14 21
1	PERMIT	DEC 4 20
No.	Revision	Date

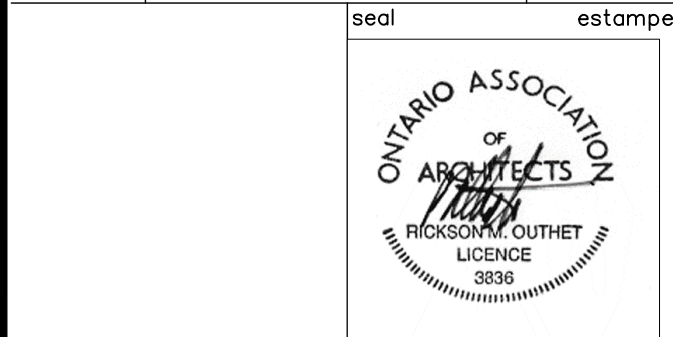

Project Title
LOCAL 47 - SMART LOCAL
TRAINING CENTER INC
765 GREEN CREEK ROAD
OTTAWA, ONTARIO.

Drawing
Dessin

EAST ELEVATION
EXISTING / DEMO
& PROPOSED

Designed by : Date Drawn Date Approved Date Project no.	: R. O. / J.G. J.G. NOV 20 19 R. O.	Conçu par Dessiné Approuvé No. du projet
Scale Echelle	Drawing no. No. du dessin	


AS SHOWN
A9

John Seigny


JOHN SEIGNY C.E.T.
MANAGER (A), DEVELOPMENT REVIEW EAST
PLANNING, DEVELOPMENT & BUILDING SERVICES
DEPARTMENT, CITY OF OTTAWA

APPROVED
By sevignyjo at 3:33 pm, Feb 13, 2025

EXISTING

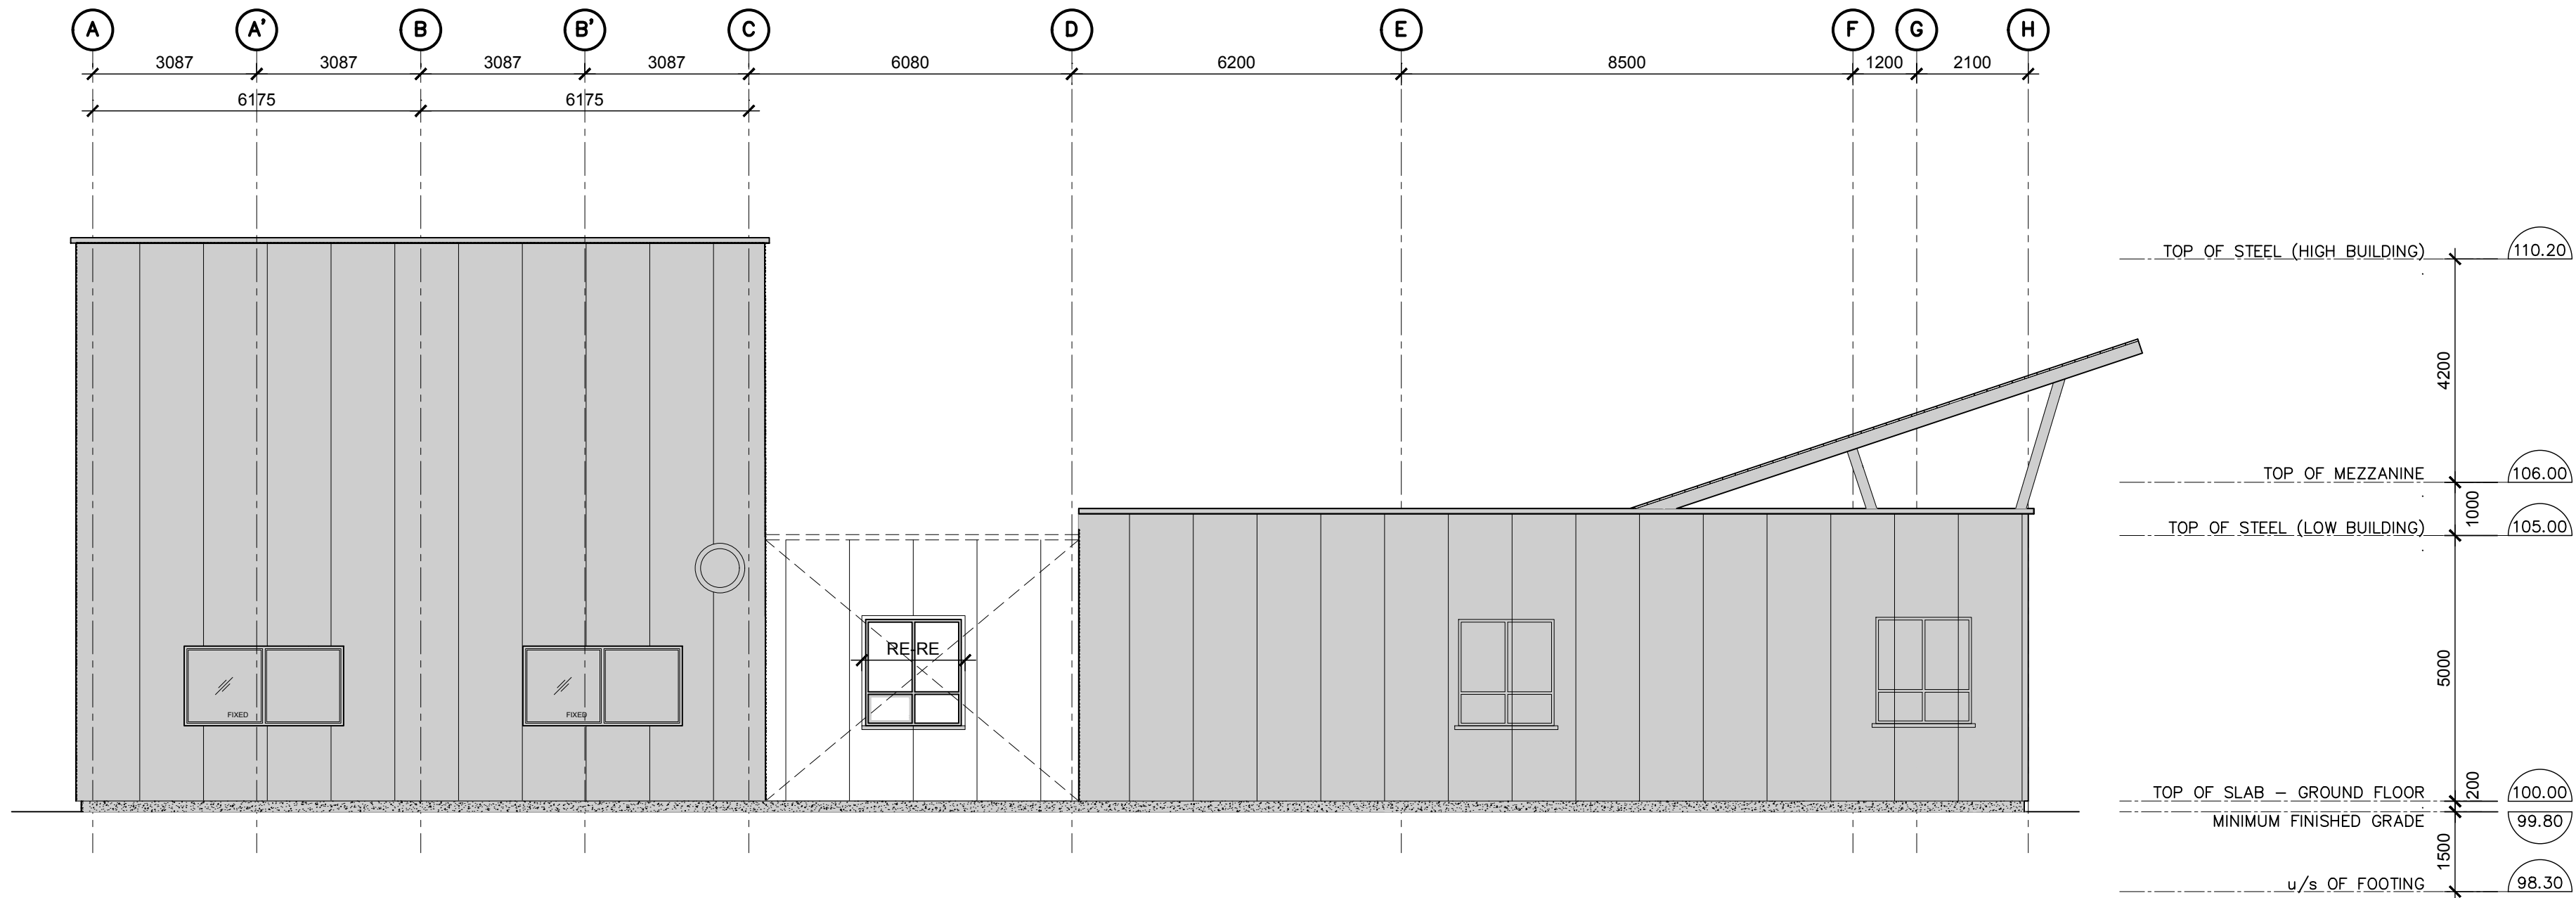

1 NORTH ELEVATION
A10 SCALE: 1:100 EXISTING / DEMOLITION

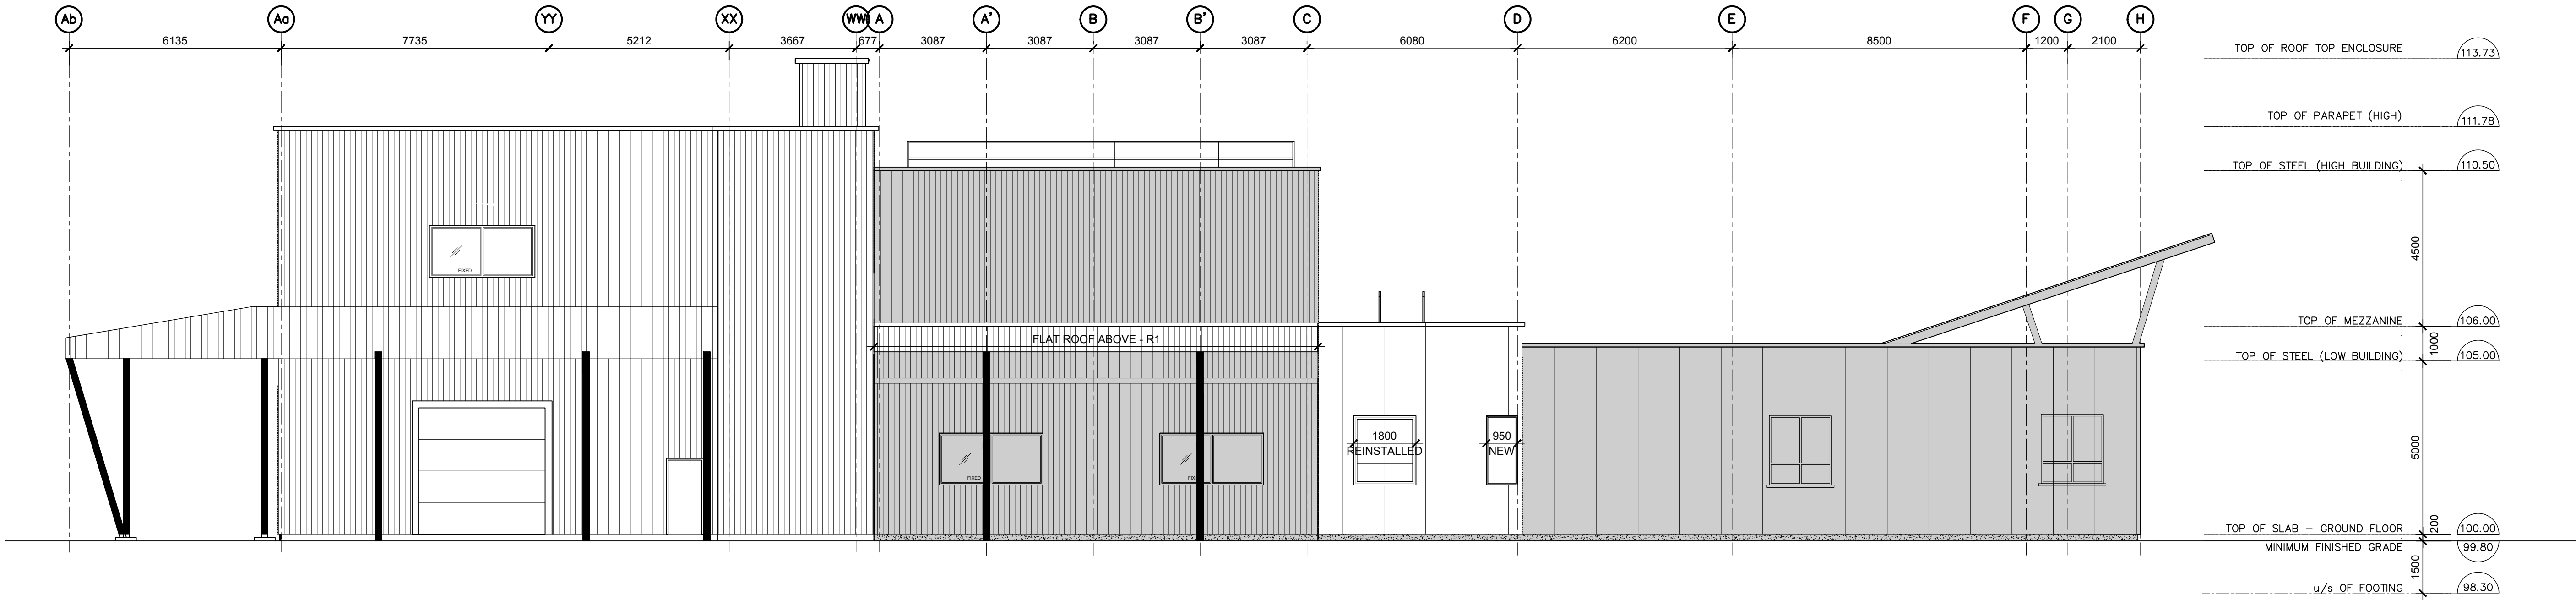

2 NORTH ELEVATION
A10 SCALE: 1:100 NEW

RICKSON
OUTHET
ARCHITECT

319 Daly Avenue
Ottawa - Ontario - K1N 6G6
613.728-1637 - FAX 613.728-8501

2	CODE RESPONSE	JULY 14 21
1	PERMIT	DEC 4 20
No.	Revision	Date
seal		estampe
Project Title		Projet
LOCAL 47 - SMART LOCAL TRAINING CENTER INC 765 GREEN CREEK ROAD OTTAWA, ONTARIO.		
Drawing		Dessin
NORTH ELEVATION EXISTING / DEMO & NEW		
Designed by : R. O. / J.G.		Conçu par
Date		
Drawn J.G.		Dessiné
Date NOV 20 19		
Approved R. O.		Approuvé
Date		
Project no. 2019-17		No. du projet
Scale Echelle		Drawing no. No. du dessin
AS SHOWN		A10