


LEGEND	
	PROPERTY LINE
	SETBACK LINE
	PARKADE OUTLINE
	BUILDING OUTLINE
	FIRE HYDRANT
	EV CAPABLE
	WOODEN FENCE
	CHAINLINK FENCE
	LANDSCAPE AREA
	RIVER ROCK MULCH SEE LANDSCAPE PLANS
	CROSSWALK 1.5 X .45 STRIPS
	SIDEWALK LETDOWN
	ACCESIBLE PARKING
	BIKE PARKING (NUMBER REPRESENTS COUNT)
	RENTAL OFFICE SIGNAGE

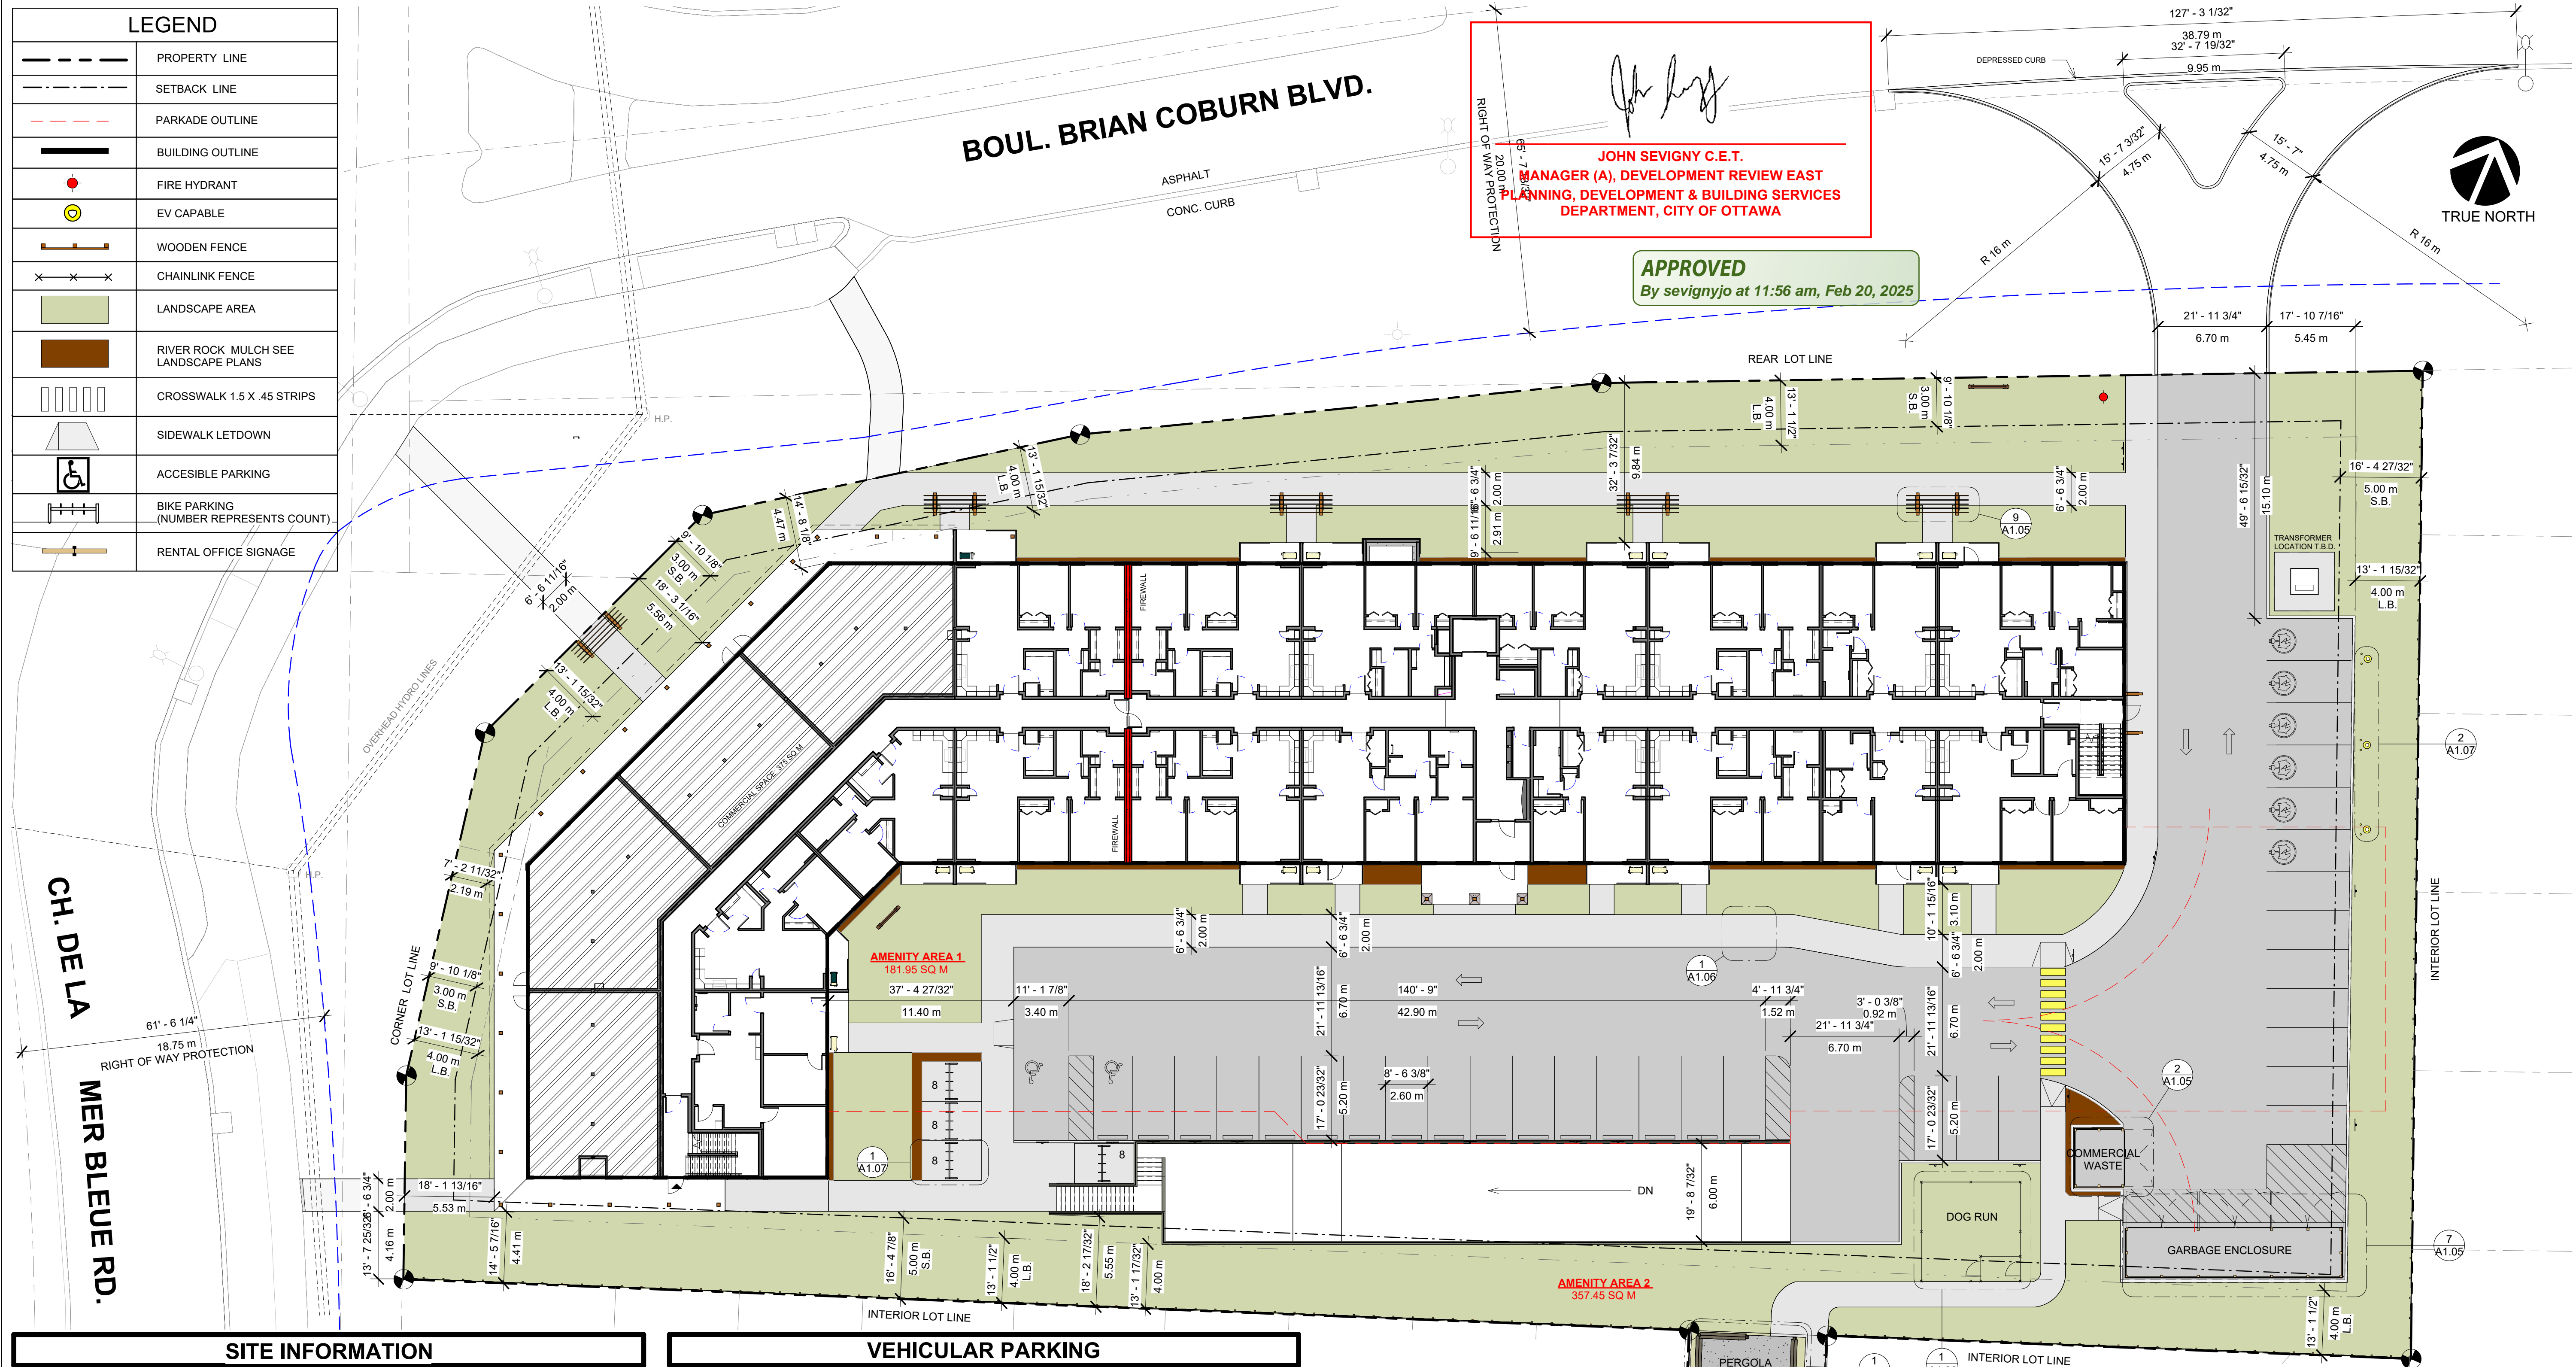

SITE INFORMATION	
PROJECT DESCRIPTION	1-MULTIFAMILY RESIDENTIAL APARTMENT (6 STOREY)
TOTAL UNITS	121 RESIDENTIAL UNITS
CIVIC ADDRESS	119 RYAN REYNOLDS WAY, OTTAWA, ONT
MUNICIPALITY	CITY OF OTTAWA
ZONING	GM15 [2156]
LEGAL DESCRIPTION	PT LT 3 CON 11 CUMBERLAND PT 1, 50R5735 S&E PT 9, 4R28677; SUBJECT TO AN EASEMENT IN GROSS OVER PT 1, 4R30222 AS IN OC1886169
LOT AREA	6799.02 m <sup>2</sup>
DENSITY	71.42 DU/ACRE
FLOOR SPACE INDEX (FSI)	1.80

ZONING SUMMARY	
MAX. BUILDING HEIGHT	18 m
MIN. FRONT YARD S.B.	3 m
MIN. REAR YARD S.B.	3 m
MIN. INTERIOR SIDE YARD S.B.	5 m
MIN. CORNER SIDE YARD S.B.	3 m
MIN. LOT AREA	No Minimum m <sup>2</sup>
MIN. LOT WIDTH	No Minimum m
MIN. WIDTH OF LAND. BUFFER	4 m

LANDSCAPE	
PERCENTAGE OF LOT AREA	30%
m <sup>2</sup>	2,039.71 m <sup>2</sup>

VEHICULAR PARKING	
APARTMENT - MIXED USE	1 / UNIT
VISITORS	0.2 / UNIT
MEDICAL	4 / 100 m <sup>2</sup>
SHARED PARKING REDUCTION	-6
TOTAL PARKING STALLS	154
OTHER PARKING PROVISIONS	155
SMALL CAR	MAX 50%
ACCESSIBLE TYPE A	MAX 68
ACCESSIBLE TYPE B	1
INCLUSIVE OF SHARED PARKING REDUCTION	68

BICYCLE PARKING	
APARTMENT BUILDING	0.5 / UNIT
MEDICAL FACILITY	1 / 1000 m <sup>2</sup>
TOTAL BICYCLE	62
OTHER BICYCLE PROVISIONS	66
MAX BIKE STALLS IN LANDSCAPED AREA	50%
MIN HORIZONTAL BIKE STALL	31
MIN SECURED BIKE STALLS	25%
	36
	34

BUILDING INFORMATION	
BUILDING	STOREYS
A	6
UNIT #	121
OTHER	RENTAL
FOOTPRINT	2027.17 m <sup>2</sup>
GROSS BUILDING AREA	12305.9 m <sup>2</sup>
COMMERCIAL	375 m <sup>2</sup>

PROPERTY BOUNDARY & TOPOGRAPHIC INFORMATION PROVIDED BY ANNIS, O'SULLIVAN, VOLLEBEKK LTD.

UNIT BREAKDOWN	
1 BEDROOM / 1 BATH	24 UNITS
2 BEDROOM / 1 BATH	7 UNITS
2 BEDROOM / 2 BATH	69 UNITS
3 BEDROOM / 2 BATH	21 UNITS
TOTAL	121 UNITS

AMENITY	
TOTAL AMENITY SPACE	6 m <sup>2</sup> / DU
COMMUNAL AMENITY AREA (MIN. 50% OF TOTAL)	720 m <sup>2</sup>
	1485.3 m <sup>2</sup>
	592.8 m <sup>2</sup>

WASTE CALCULATIONS	
GARBAGE (0.110 y <sup>3</sup> / UNIT)	13.31 y <sup>3</sup>
GMP (0.018 y <sup>3</sup> / UNIT)	2.18 y <sup>3</sup>
FIBRE (0.038 y <sup>3</sup> / UNIT)	4.59 y <sup>3</sup>
ORGANICS (240L / 50 UNITS)	580.8 L
	720L

100 St Anns Street, Campbell River, B.C.  
(T)250.286.8045 (F)250.286.8046  
www.seymourpacific.ca

SITE MAP:

PROJECT STATUS:

ISSUED FOR REVIEW

Revision Schedule

No.	Description	Revision Date
A	ISSUED FOR SCP	07/25/2023
B	RE-ISSUED FOR SCP	12/18/2023
C	ISSUED FOR PRE-CONSULTATION	04/12/2024
D	RE-ISSUED FOR PRE-CONSULTATION	05/27/2024
E	ISSUED FOR SCP	08/06/2024
F	ISSUED FOR SCP APPROVAL	10/25/2024

SEAL:

ABELEARCHITECTURE  
THOMAS C. ABEL, ARCHITECT OAA, T: 604-662-6818

TRADE CONTRACTORS SHALL VERIFY ALL DIMENSIONS AND REPORT ANY DISCREPANCIES OR INCONSISTENCIES TO SEYMOUR PACIFIC DEVELOPMENTS LTD., WITHOUT DELAY, FOR CLARIFICATION AND/OR CONFIRMATION. DO NOT SCALE DRAWINGS. DESIGNS REPRESENTED AND DRAWINGS USED AS INSTRUMENTS OF SERVICE SHALL REMAIN THE COPYRIGHT AND PROPERTY OF SEYMOUR PACIFIC DEVELOPMENTS LTD. ANY REPRODUCTION OR USE FOR ANY PURPOSE OTHER THAN THAT AUTHORIZED BY SEYMOUR PACIFIC DEVELOPMENTS LTD. IS PROHIBITED.

CONTRACTORS SHALL REMAIN FAMILIAR WITH, SHALL REFER TO, AND SHALL PERFORM IN ACCORDANCE WITH LOCAL LAWS, REGULATIONS AND BUILDING CODES. CONTRACTORS SHALL MAINTAIN GOOD INDUSTRY BUILDING AND SAFETY PRACTICES CONSISTENT WITH THE CONTRACT INTENT AND THE REQUIREMENTS OF JURISDICTIONAL AUTHORITIES.

ADDITIONAL CLAIMS AND COSTS RELATED TO NON-MATERIAL CHANGES WILL NOT BE ACCEPTED BY SEYMOUR PACIFIC DEVELOPMENTS LTD. NON-MATERIAL CHANGES ARE DEEMED TO BE PLAN CHANGES OR SPECIFICATION ADJUSTMENTS THAT DO NOT SUBSTANTIALLY AFFECT THE VALUE, TIME, COST AND QUALITY OF CONSTRUCTION.

CONTRACTORS SHALL MAKE EVERY REASONABLE EFFORT TO MAINTAIN SCHEDULE TARGETS AND PROVIDE GOOD EFFICIENCY, PROGRESS, WORKMANSHIP AND QUALITY TOWARD DEFICIENCY-FREE RESULTS.

PROJECT NAME:

CASSETTE COMMONS

PROJECT NUMBER:

VP2207

ADDRESS:

119 RYAN REYNOLDS WAY/2900 BRIAN COBURN BLVD.  
OTTAWA, ONTARIO

DRAWING TITLE:

SITE PLAN

DRAWN BY:

LM

CHECKED BY:

TH

DATE:

10/25/24

SCALE:

As indicated

DRAWING #:

A1.00

REV #:

F

CITY FILE NO:

19177

D07-12-24-0087