


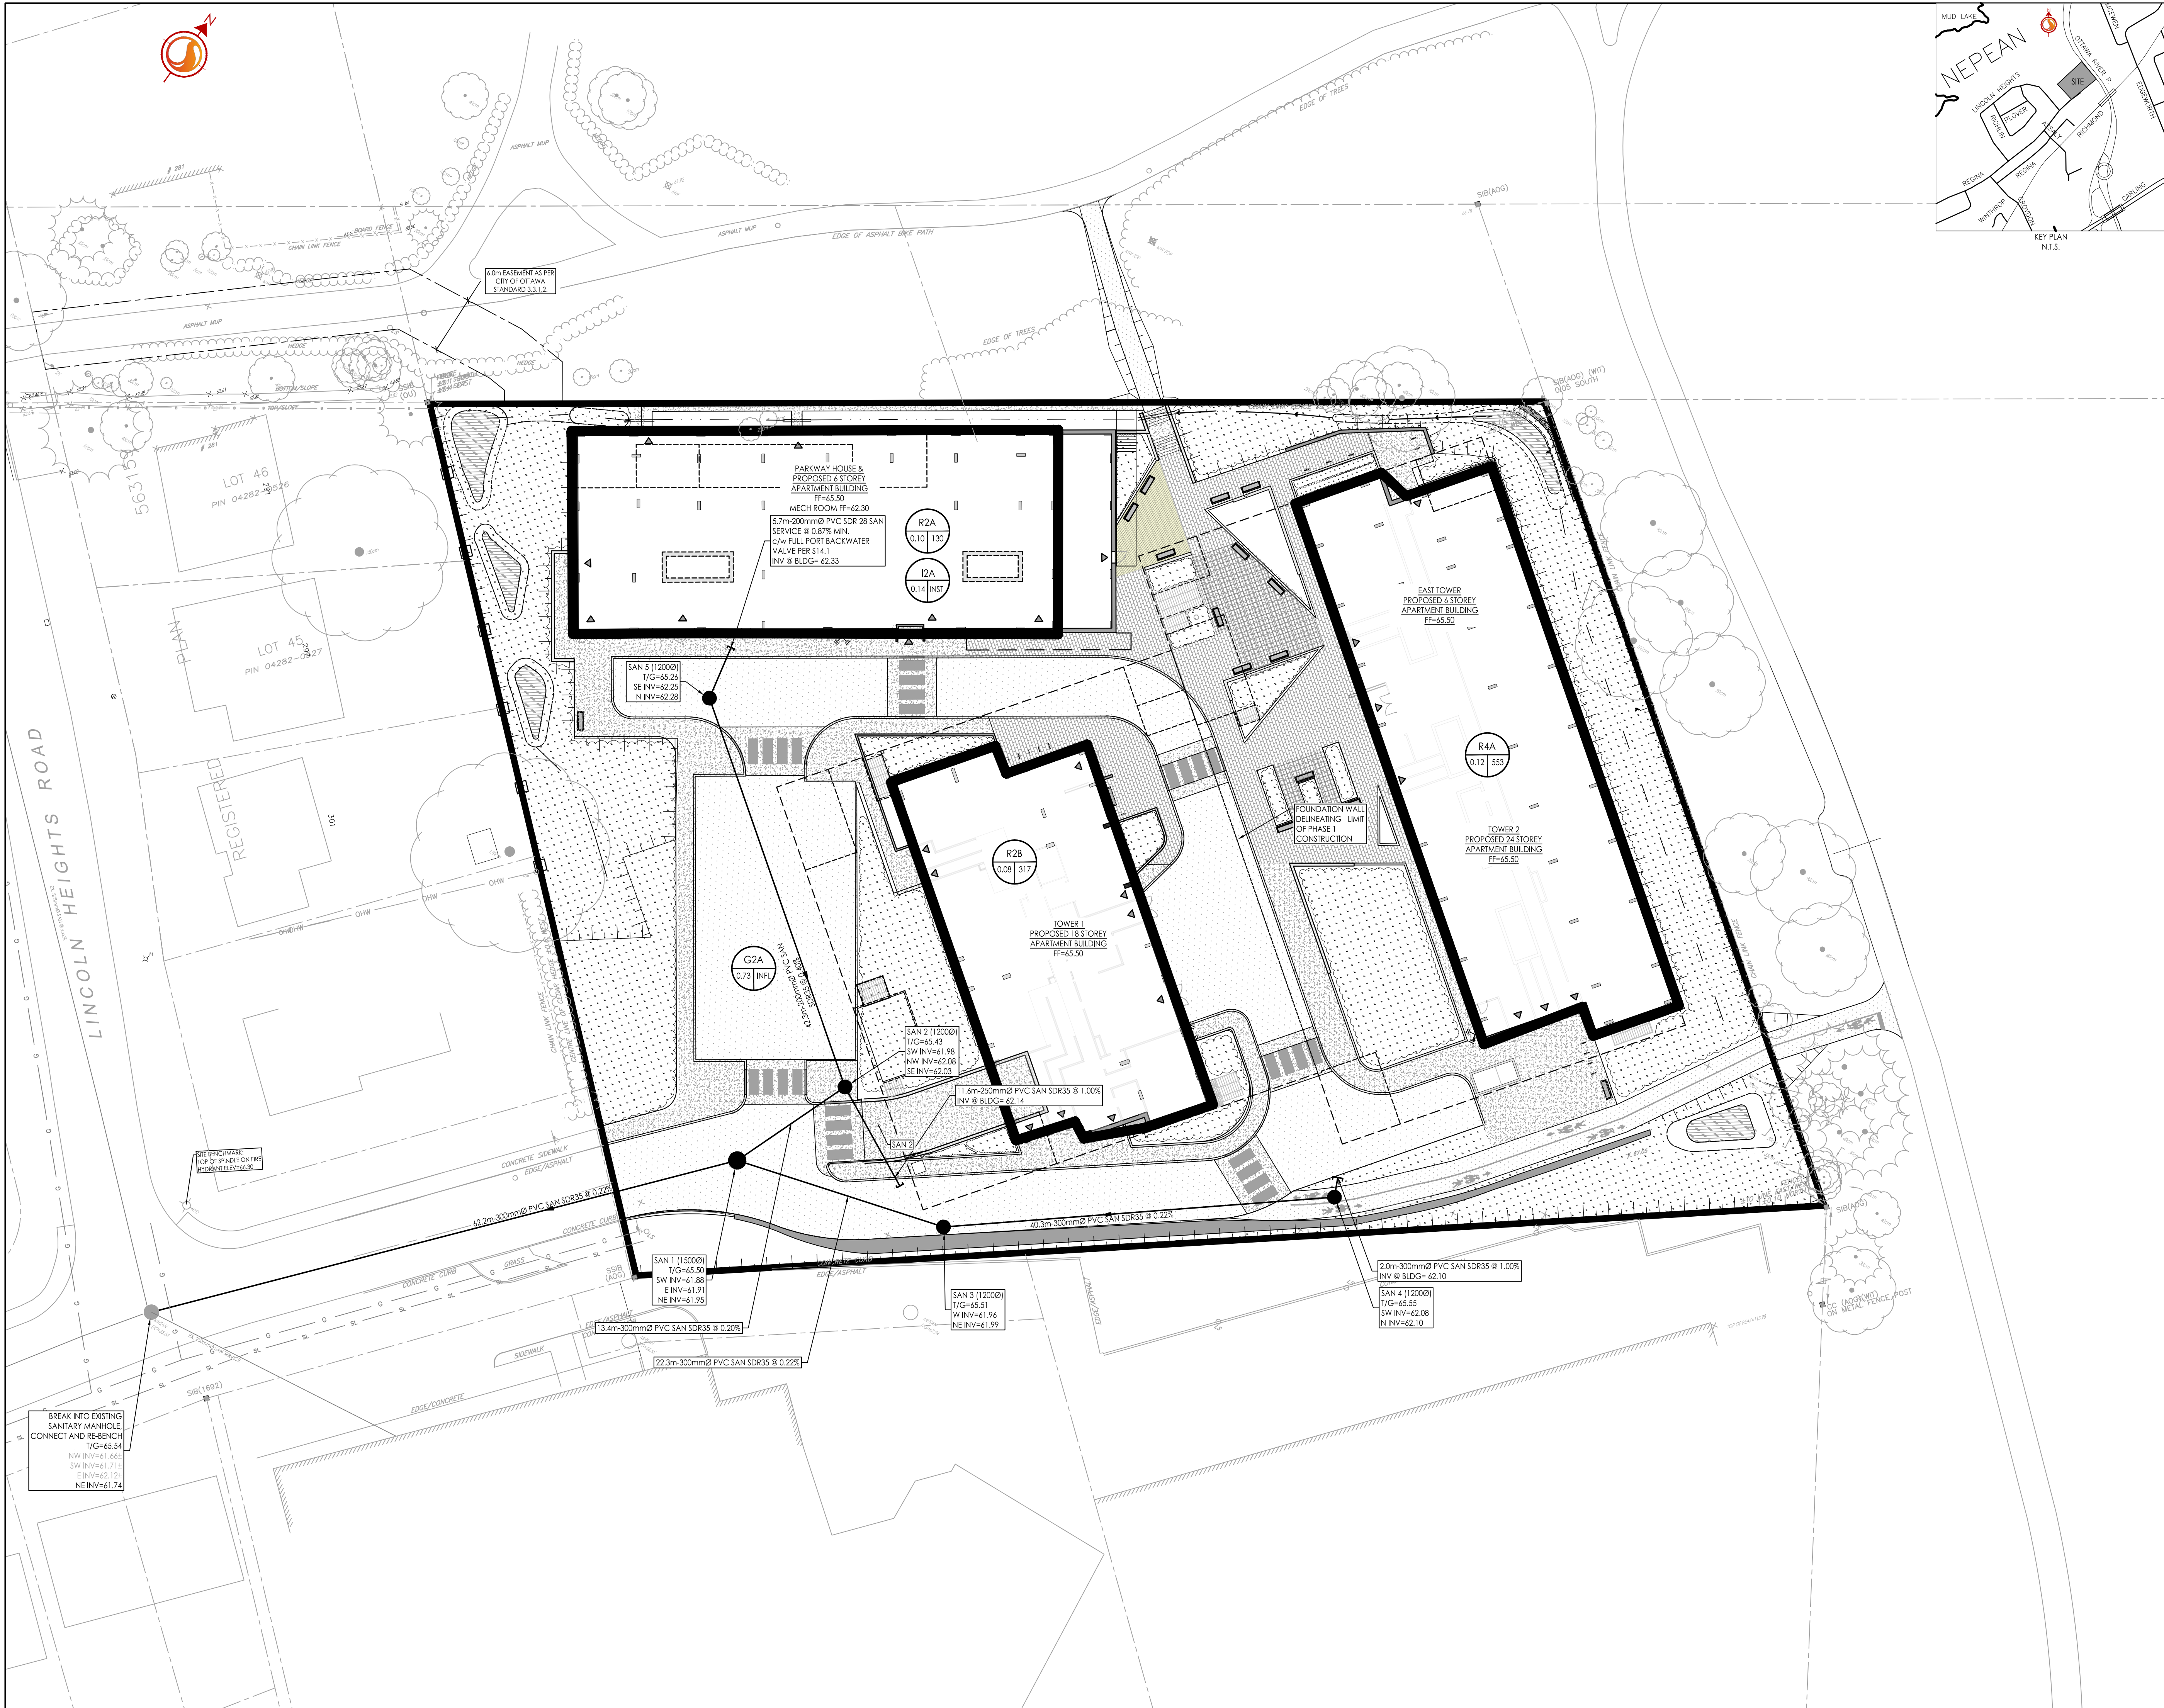

Copyright Reserved

The Contractor shall verify and be responsible for all dimensions. DO NOT scale the drawing - any errors or omissions shall be reported to Stantec without delay.

The Copyrights to all designs and drawings are the property of Stantec. Reproduction or use for any purpose other than that authorized by Stantec is forbidden.

Legend

R100A

0.31 50

SANITARY DRAINAGE AREA ID#

POPULATION COUNT

SANITARY DRAINAGE AREA ha.

G100A

0.11 INFL

SANITARY DRAINAGE AREA ID#

INFILTRATION FLOW RATE

0.33 L/s/ha APPLIED

SANITARY DRAINAGE AREA ha.

I100A

0.11 INST

SANITARY DRAINAGE AREA ID#

INSTITUTION FLOW RATE

28 000 L/ha/day APPLIED

SANITARY DRAINAGE AREA ha.

SANITARY DRAINAGE AREA

PROPOSED SANITARY MH AND SEWER

EXISTING SANITARY MH AND SEWER

Notes

SANITARY STATS				
BUILDING	UNIT TYPE	COUNT	PPU	POP
PARKWAY HOUSE	1 BR	43	1.4	60
	2 BR	19	2.1	40
	STUDIO	13	1.4	18
	LTC	12	1.0	12
	TOTAL	87		130
WEST TOWER (T1)	1 BR	90	1.4	126
	2 BR	59	2.1	124
	STUDIO	15	1.4	21
	3 BR	15	3.1	47
	TOTAL	179		317
EAST TOWER (T2)	1 BR	170	1.4	238
	2 BR	122	2.1	256
	3 BR	19	3.1	59
	TOTAL	311		553
TOTAL		577		1001

3	ISSUED FOR CITY REVIEW	JP	PM	25.02.12	
2	ISSUED FOR CITY REVIEW	JP	PM	24.11.28	
1	ISSUED FOR CITY REVIEW	JP	PM	24.03.28	
Revision		By	Appd.	YY.MM.DD	
File Name: 160401689-D8.dwg		JP	DT	24.02.28	
		Dwn.	Chkd.	Dsgn.	YY.MM.DD

Permit-Seal

Client/Project

WINDMILL DEVELOPMENT GROUP LTD.

2475 REGINA STREET

Ottawa, ON

Title

SANITARY DRAINAGE PLAN

Project No.	Scale
160401689	1:300
Drawing No.	Sheet
	Revision