

LEGEND

- F.F.L. FINISHED FLOOR ELEVATION
- U.S.F. UNDERSE OF FOOTING
- PROPERTY LINE
- CB CATCH-BASIN
- MH STORM MANHOLE
- CB/MH CATCH-BASIN/MANHOLE
- EXISTING GRADE ELEVATION
- PROPOSED GRADE ELEVATION
- EXISTING SLOPE OF GRADE
- PROPOSED SLOPE OF GRADE
- EMERGENCY OVERLAND FLOW
- T.O.S. TOP OF SLOPE
- B.O.S. BOTTOM OF SLOPE
- CENTERLINE OF SWALE
- 150mm BARRIER CURB
- DEPRESSED CURB
- SILT FENCE BARRIER
- LIGHT-DUTY PAVEMENT
- HEAVY-DUTY PAVEMENT
- CONCRETE
- LANDSCAPE

KEY PLAN

No.	DATE	REVISION
8	FEB 7-25	RE-ISSUED FOR APPROVAL
7	AUG 22-24	RE-ISSUED FOR APPROVAL
6	JUL 10-24	ISSUED FOR BUILDING PERMIT
5	DEC 13-23	RE-ISSUED FOR APPROVAL
4	AUG 31-23	ISSUED FOR APPROVAL
3	AUG 16-23	ISSUED FOR COORDINATION
2	JUL 17-23	ISSUED FOR COORDINATION
1	MAY 18-23	PRELIMINARY

D. B. GRAY ENGINEERING INC.
 Professional Engineers
 700 Long Point Circle
 Ottawa, Ontario K1L 4K5
 Phone: 613-425-8044
 Email: d.gray@dbgrayengineering.com

Project:
SUNBELT RENTALS INC. – EQUIPMENT MAINTENANCE FACILITY
 CARP, ONTARIO

Drawing Title:
GRADING PLAN (SOUTH AREA)


Engineer's Seal

Drawn: D.B.G. 1:250
 V. Scale: 1:250
 Date: MAY 18-23
 Job No.: 22111
 Drawing No.: **C-11** of 17
 NOT VALID UNLESS SIGNED & DATED

REFER TO NOTES, DETAILS & SCHEDULES ON DRAWINGS C-14 & C-15

CONCESSION 3
 536 - 1 275 (LT)

REFER TO NOTES, DETAILS & SCHEDULES ON DRAWINGS C-14 & C-15

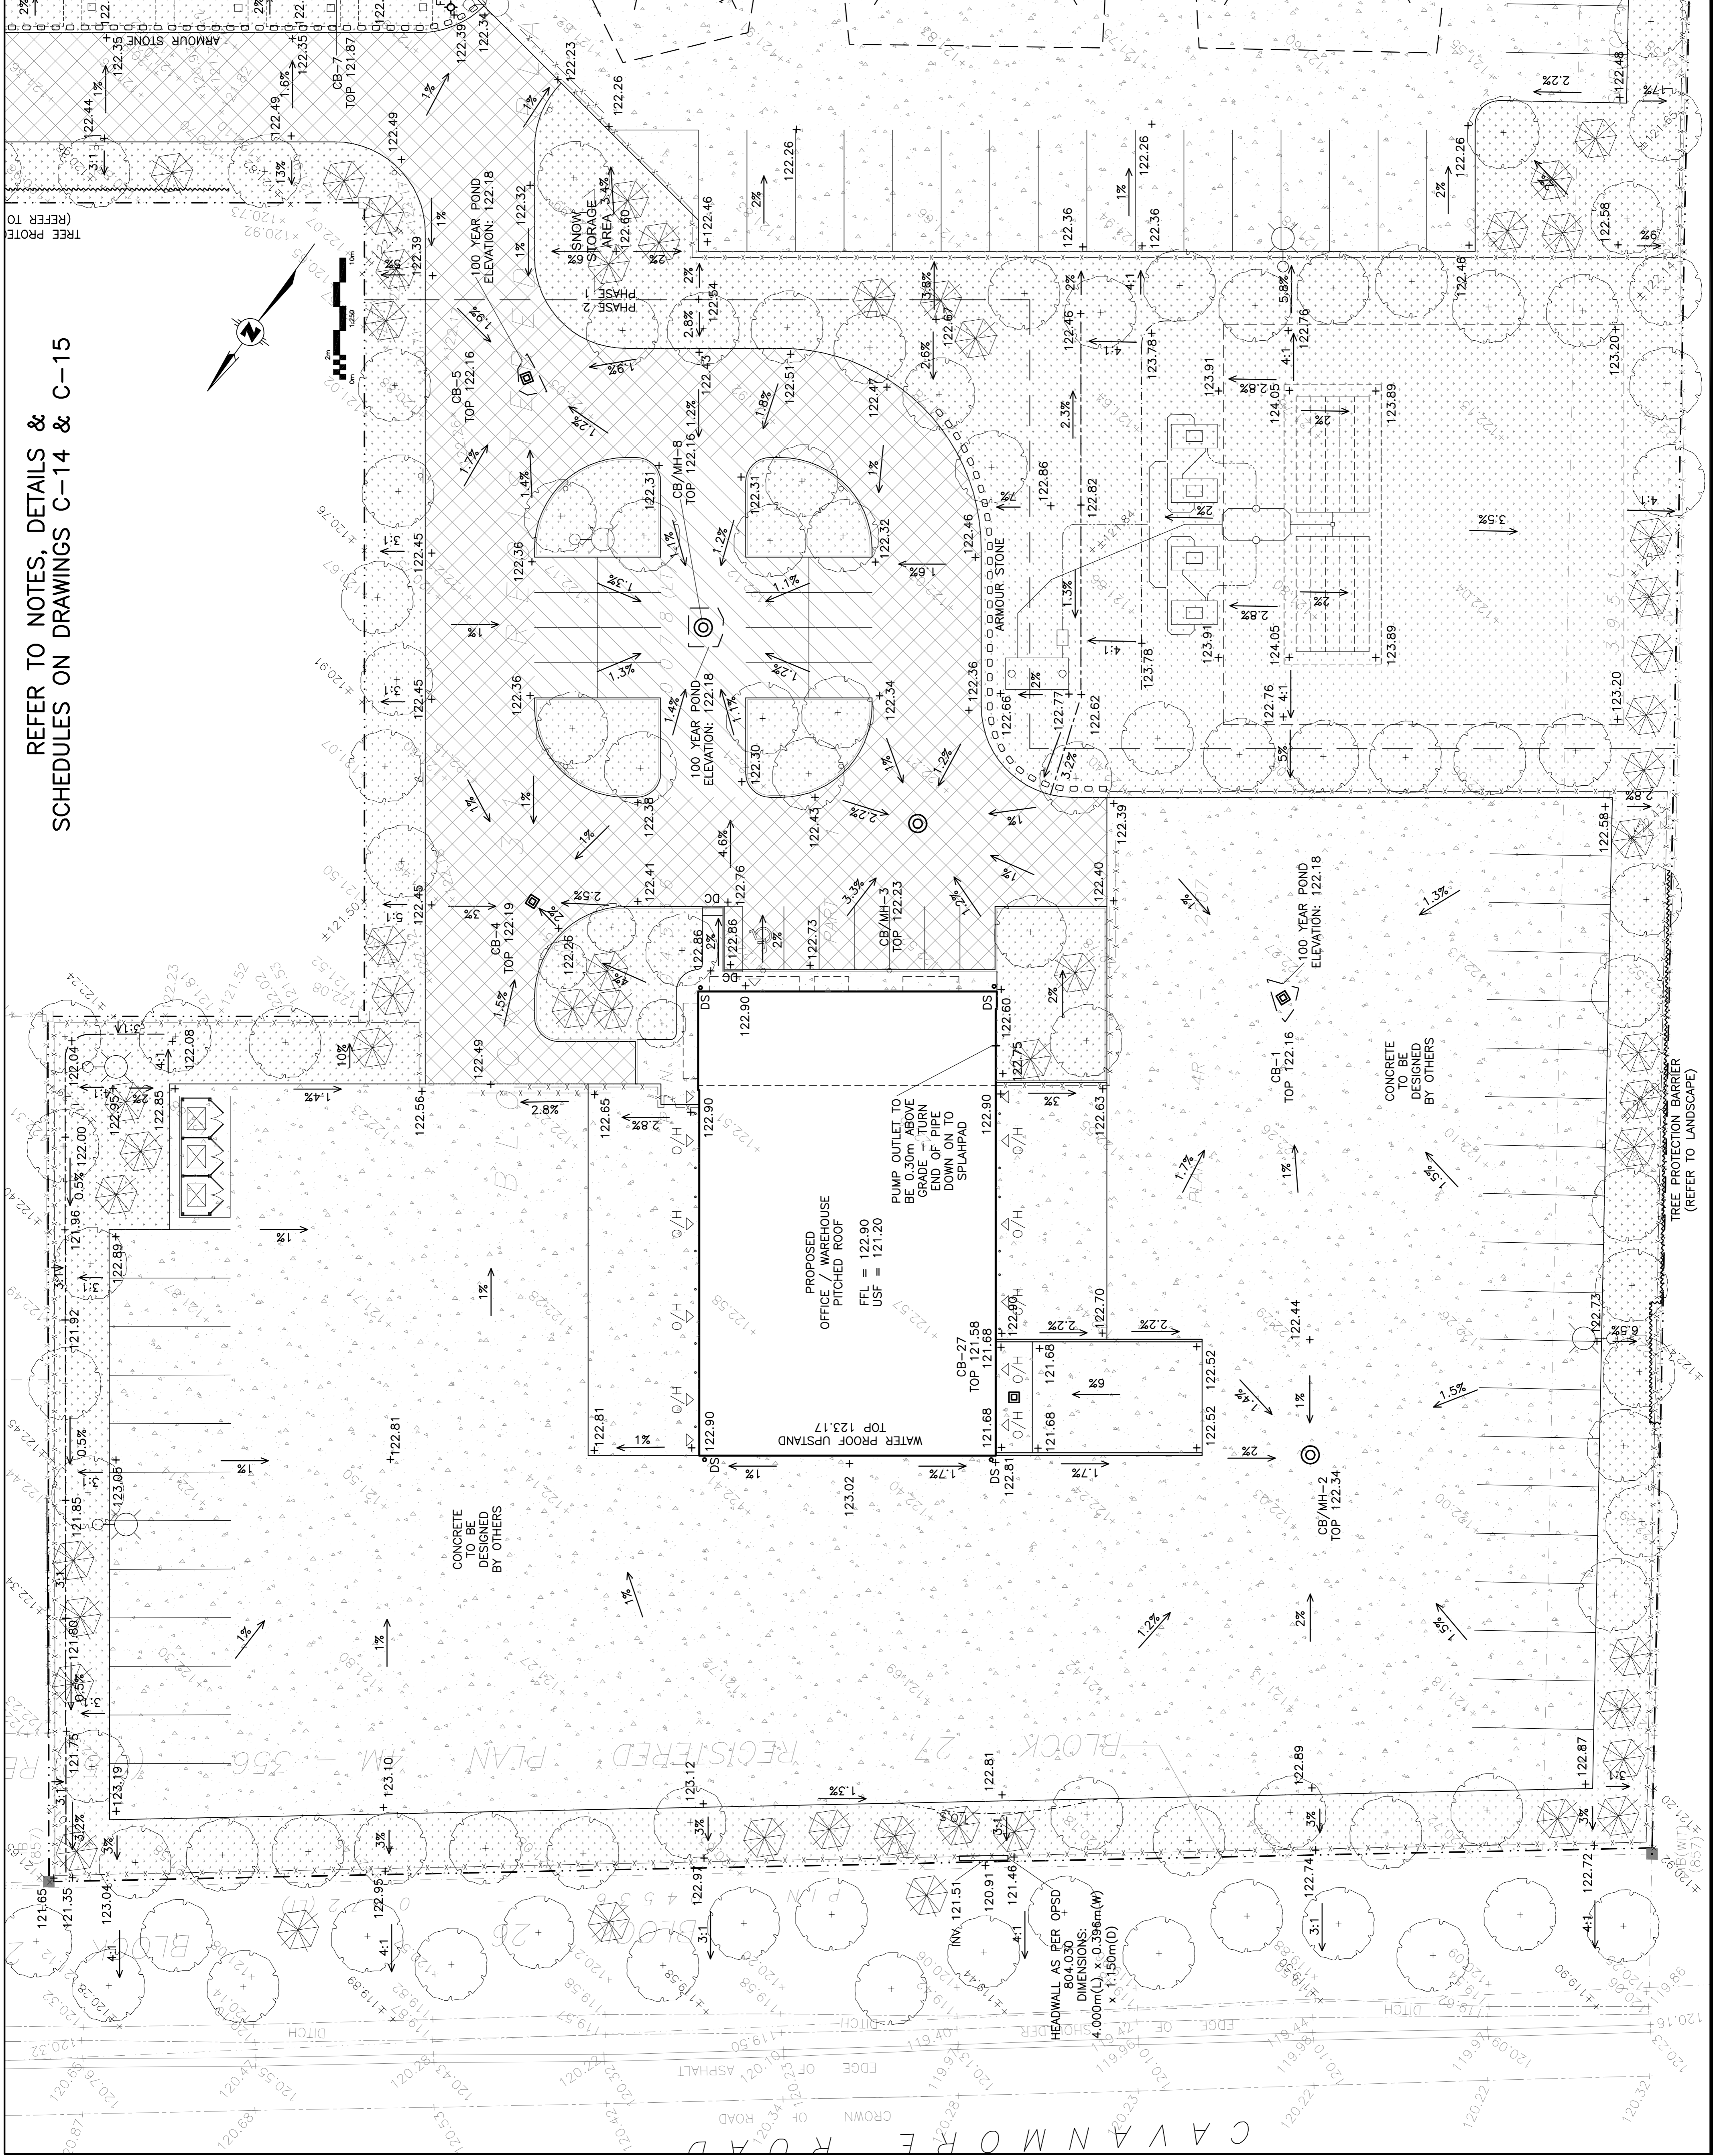

LEGEND		
F.F.L.	FINISHED FLOOR ELEVATION	
U.S.F.	UNDERSIDE OF FOOTING	
---	PROPERTY LINE	
CB	CATCH-BASIN	
MH	STORM MANHOLE	
CB/MH	CATCH-BASIN/MANHOLE	
+	EXISTING GRADE ELEVATION	
+	PROPOSED GRADE ELEVATION	
2%	EXISTING SLOPE OF GRADE	
2%	PROPOSED SLOPE OF GRADE	
→	EMERGENCY OVERLAND FLOW	
↑	TOP OF SLOPE	
-	B.O.S.	
-	BOTTOM OF SLOPE	
-	CENTRELINE OF SWALE	
—	150mm BARRIER CURB	
-	DEPRESSED CURB	
---	SILT FENCE BARRIER	
▨	LIGHT-DUTY PAVEMENT	
▧	HEAVY-DUTY PAVEMENT	
▩	CONCRETE	
○	LANDSCAPE	



No.	DATE	REVISION
9	FEB 7-25	RE-ISSUED FOR APPROVAL
8	JUN 21-25	ISSUED TO OPS3 FOR SEPTIC PERMIT
7	AUG 22-24	RE-ISSUED FOR APPROVAL
6	JUL 10-24	ISSUED FOR BUILDING PERMIT
5	DEC 13-23	RE-ISSUED FOR APPROVAL
4	AUG 31-23	ISSUED FOR APPROVAL
3	AUG 16-23	ISSUED FOR COORDINATION
2	JUL 17-23	ISSUED FOR COORDINATION
1	MAY 18-23	PRELIMINARY

D.B. GRAY ENGINEERING INC.
 Professional Engineer: D.B. Gray
 700 Long Point Circle
 Ottawa, Ontario K1G 4E1
 d.gray@dbgrayengineering.com

Project:
SUNBELT RENTALS INC. – EQUIPMENT MAINTENANCE FACILITY
 CARP, ONTARIO

Drawing Title:
GRADING PLAN (WEST AREA)

Engineer's Seal:

 Drawn: D.B.G.
 H. Scale: 1:250
 V. Scale: 1:250
 Date: MAY 18-23
 Job No.: 22111
 Drawing No.: **C-12**
 of 17
 NOT VALID UNLESS SIGNED & DATED