


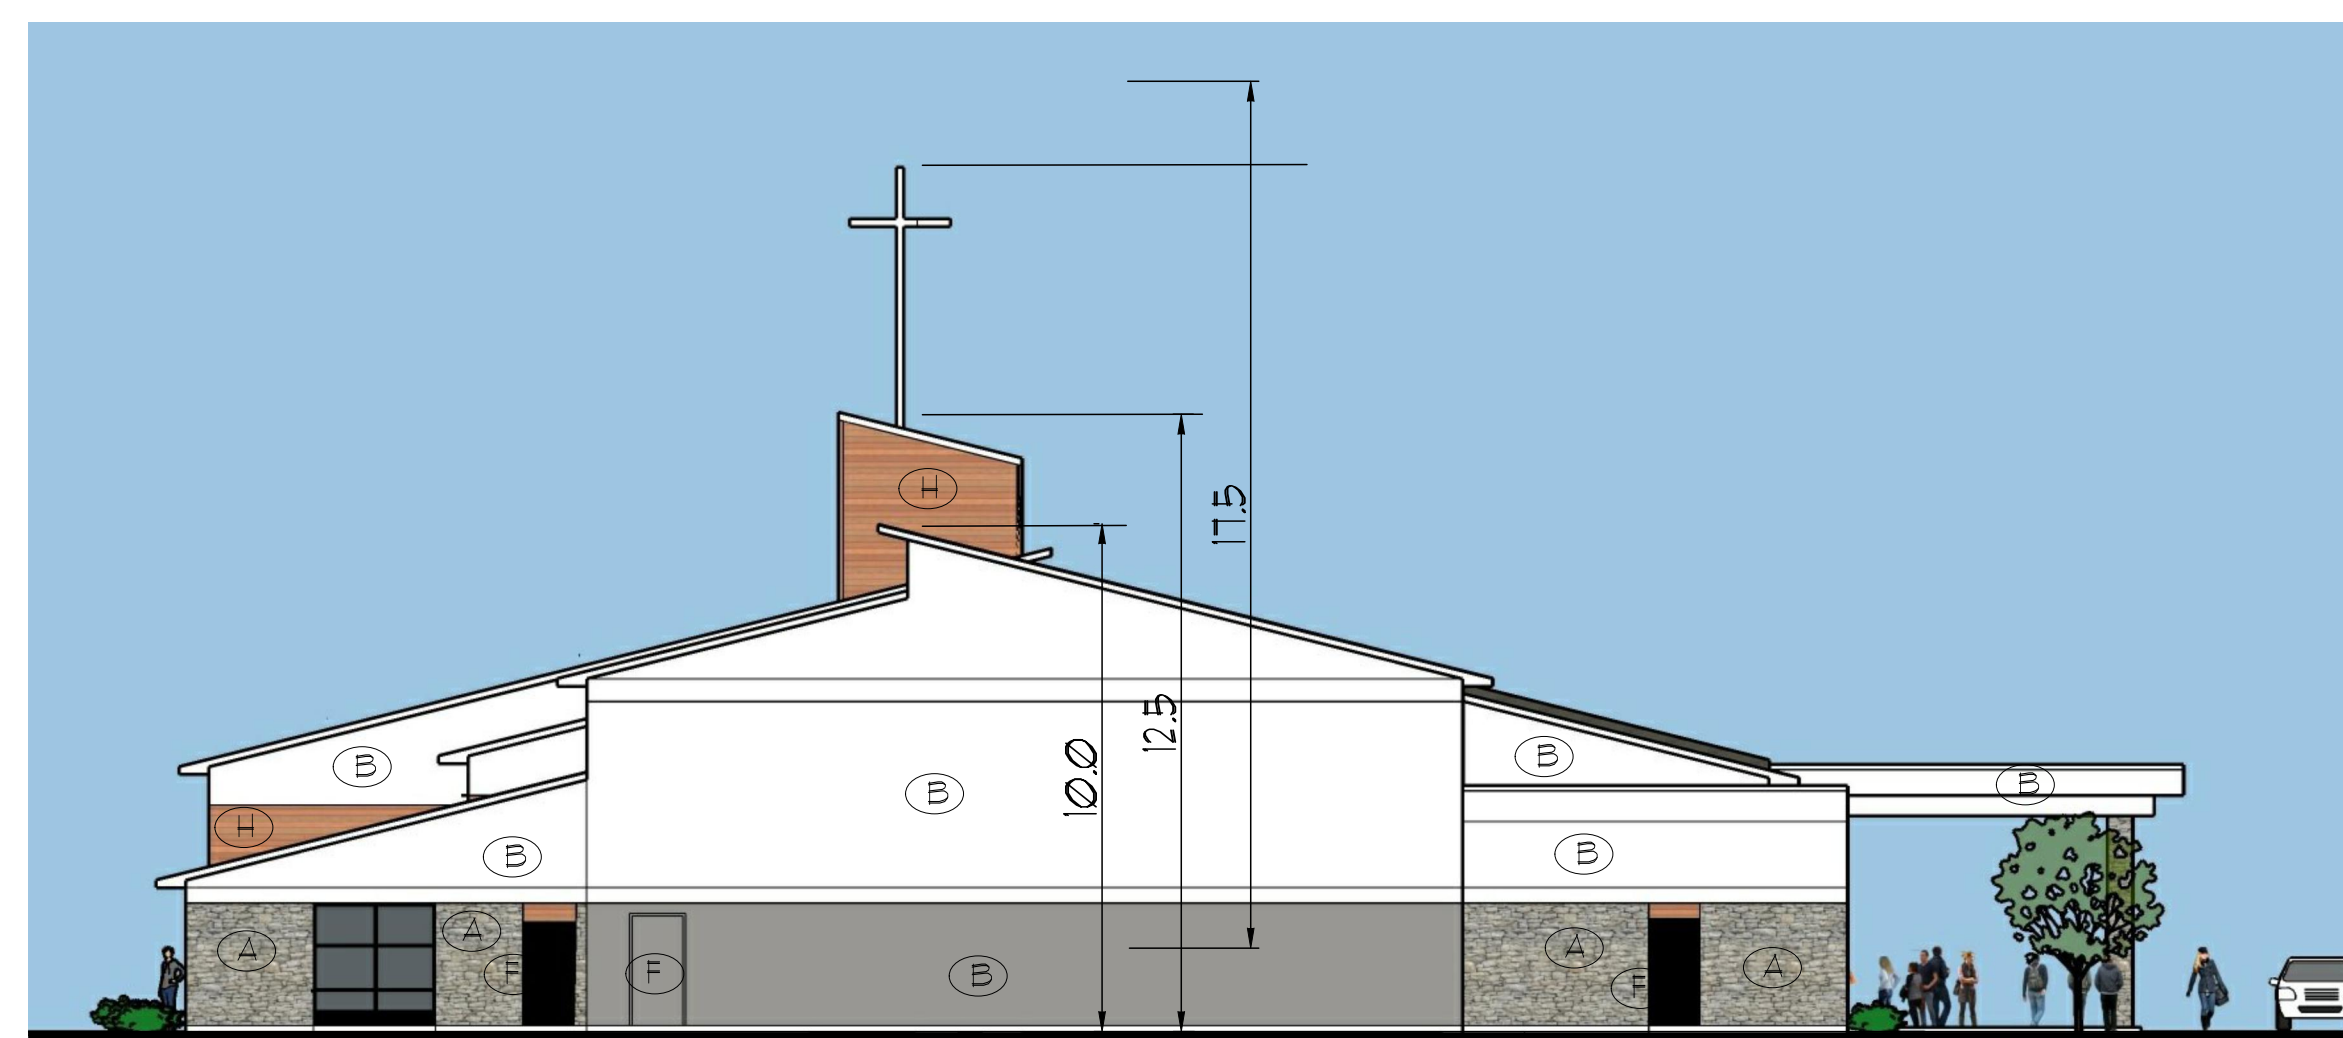

REAR (SOUTHEAST) ELEVATION  
SCALE 1:150

FACADE MATERIALS

- (A) STONE
- (B) STUCCO FINISH (EIFS)
- (C) METAL CROSS
- (D) ASPHALT SHINGLES
- (E) DOOR & WINDOW (TINTED GLASS)
- (F) MAN DOOR
- (G) AVI PROTEK E ETCHED (BIRD SAFE GLASS) PATTERN 211 VERTICAL
- (H) WOOD LOOK METAL SIDING



RIGHT (NORTHEAST) ELEVATION  
SCALE 1:150

REVISIONS			
1	SITE PLAN APPLICATION	JUNE 20/23	
2	SITE PLAN APPLICATION	MAY 10/24	
3	SITE PLAN APPLICATION	JULY 11/24	
4	SITE PLAN APPLICATION	SEPT. 10/24	
5	SITE PLAN APPLICATION	JAN. 08/25	
6			
7			
8			
9			
10			

OTTAWA KOREAN COMMUNITY CHURCH  
 3555 BORRISOKANE ROAD  
 OTTAWA, ONTARIO

**Parker Architects Inc.**  
 156 St. Paul Street  
 St. Catharines, ON, L2R 3M2  
 tel: 905-687-8681  
 email: info@parkerarchitects.ca

SPA3.2	
drawing	ELEVATIONS
drawn	DTP
checked	.
scale	1:150
NL 22 - 106	date JUNE 28 2023

File Number D07-12-24-0063  
 Plan Number #18788

COPYRIGHTED - This design is the exclusive property of the Architect and shall not be reproduced without the Architect's written permission. These drawings are to be read in conjunction with the structural, mechanical and electrical drawings, as well as the specifications. All dimensions, data and levels shall be verified before construction, and all errors or omissions reported immediately to the Architect.