



Conseil des
écoles publiques
de l'Est de l'Ontario

ÉCOLE ÉLÉMENTAIRE LEITRIM

OTTAWA, ONTARIO


BLOCK : 3955

Kelly Farm Drive, Ottawa



ARCHITECTURE | 49


1345 ROSEMOUNT AVENUE
CORNWALL, ONTARIO, CANADA K6J 3E5
TEL: 613-933-5604 | FAX: 613-936-0335 | ARCHITECTURE49.COM

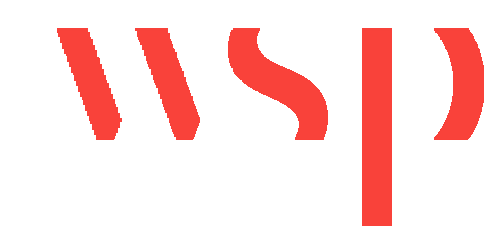

300-2611 QUEENSVIEW DRIVE
OTTAWA, ONTARIO, CANADA K2B 8K2
PHONE: 613-829-2800 | WWW.WSP.COM

ISSUED FOR SITE PLAN APPLICATION

DATE: February 28, 2025

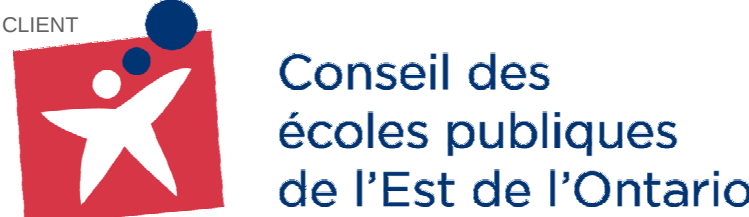

2445 Boul. St-Laurent, Ottawa, ON, K1G 6C3 Tel: 613-742-8960 Toll-free: 1-888-33CEPEO

COPYRIGHT NOTICE
THIS DRAWING AND DESIGN IS COPYRIGHT PROTECTED.
DO NOT REPRODUCE OR REVISE WITHOUT WRITTEN PERMISSION BY ARCHITECTURE49 INC.



THIS BAR IS 25mm LONG WHEN PLOTTED AT CORRECT SCALE. DO NOT SCALE DRAWINGS.



PROJECT NO.: CA0039818.5981 CONTRACT NO.
DRAWN BY: NM/GOI CHECKED BY: NT APPROVED BY: DM
KEYPLAN:

4 28 FEB 2025 ISSUED FOR SITE PLAN APPROVAL
3 14 FEB 2025 ISSUED FOR COSTING
2 20 NOV 2024 ISSUED FOR 30% REVIEW
1 24 SEP 2024 ISSUED FOR SCHEMATIC DESIGN APPROVAL
NO. DATE ISSUED
PROJECT


**ÉCOLE ÉLÉMENTAIRE
LEITRIM
BLOCK :
3955 KELLY FARM
DRIVE, OTTAWA**

DRAWING TITLE

**OVERALL FLOOR
PLANS.**

DRAWING NO. **AS201**

PRINT DATE: 2025-02-26 4:48:57 PM

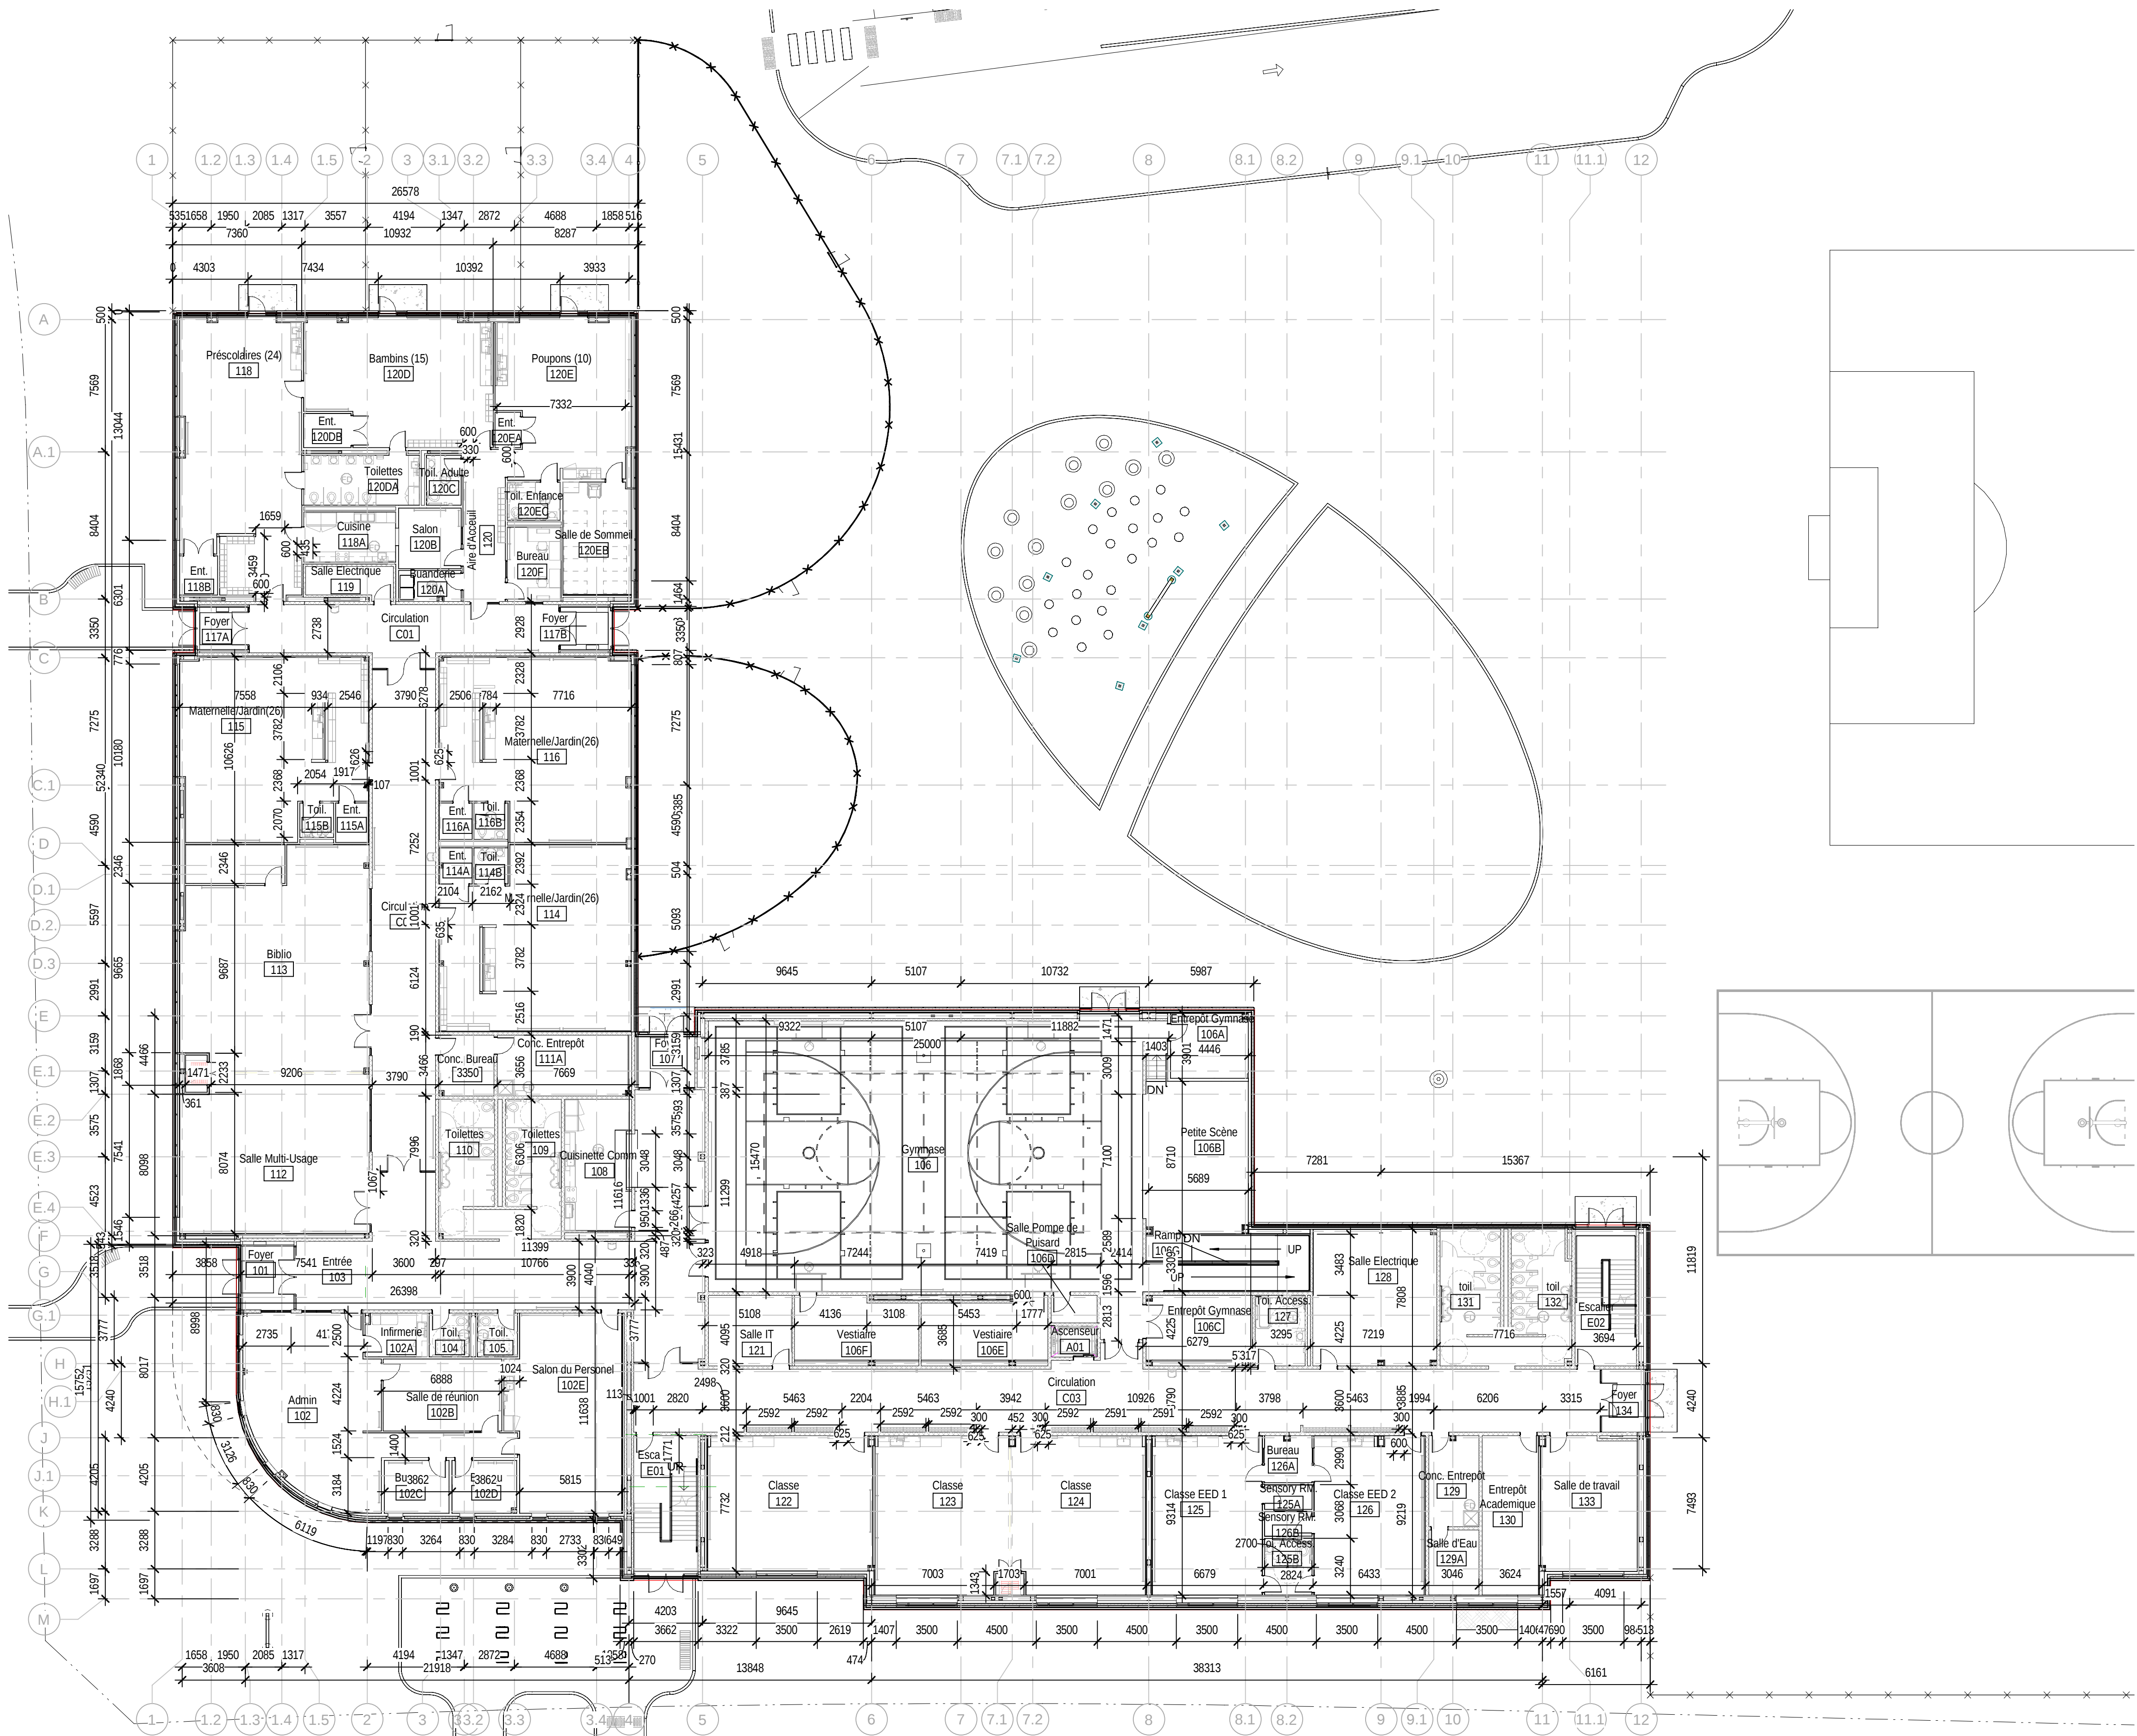


2 OVERALL GROUND FLOOR PLAN
AS201
1:200


**ÉCOLE ÉLÉMENTAIRE LEITRIM
BLOCK :
3955 KELLY FARM DRIVE, OTTAWA**

DRAWING TITLE

OVERALL FLOOR PLANS.

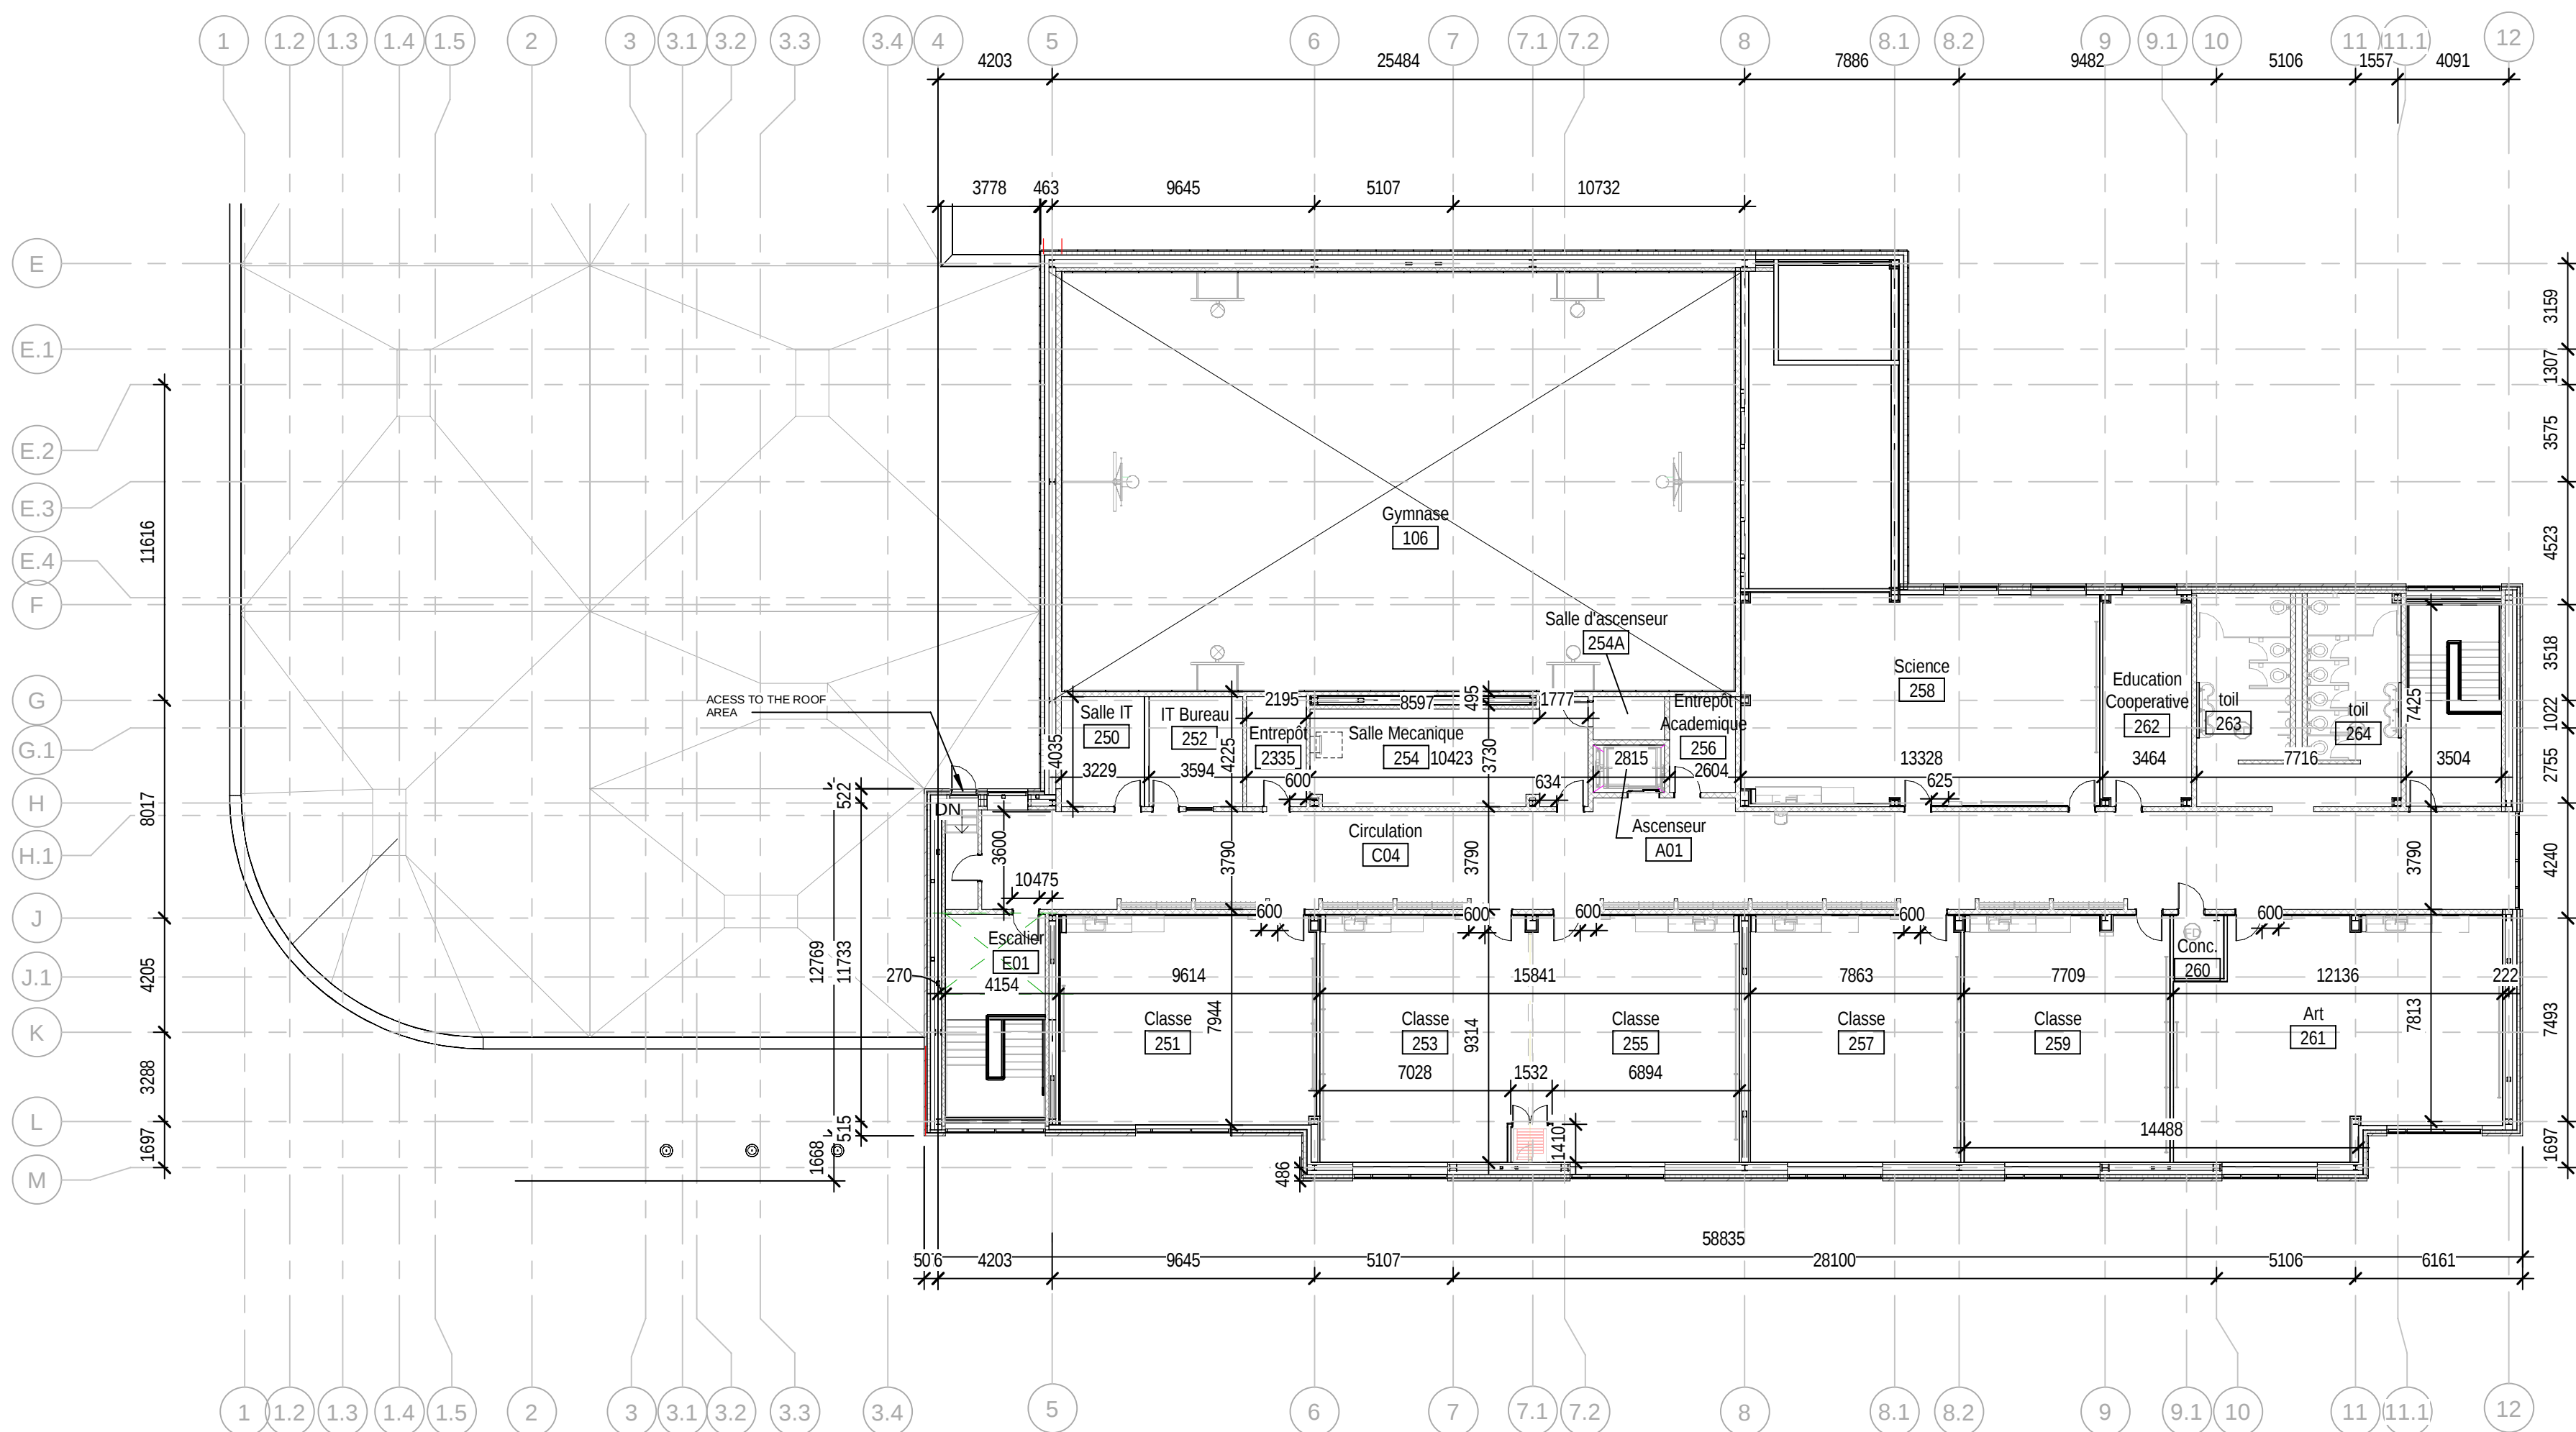

1 OVERALL SECOND FLOOR PLAN
AS202 1:200

 

STRUCTURAL, MECHANICAL AND ELECTRICAL
2611 QUEENSVIEW DRIVE, SUITE 300, OTTAWA, ONTARIO, CANADA K6J 3E5
TEL: 613-690-3999 FAX: 613-914-3934 WSP.COM

2445 Boul. St-Laurent, Ottawa, ON, K1G 6C3. Tel: 613-742-8960 Toll-free: 1-888-33CEPEO

SEAL: _____



NORTH ARROW:	DIGITAL REFERENCE:
--------------	--------------------

NORTH ARROW:	DIGITAL REFERENCE:
--------------	--------------------




DRAWN BY: NM/GO/ CHECKED BY: NT APPROVED BY:


NO.	DATE	ISSUED

AS203



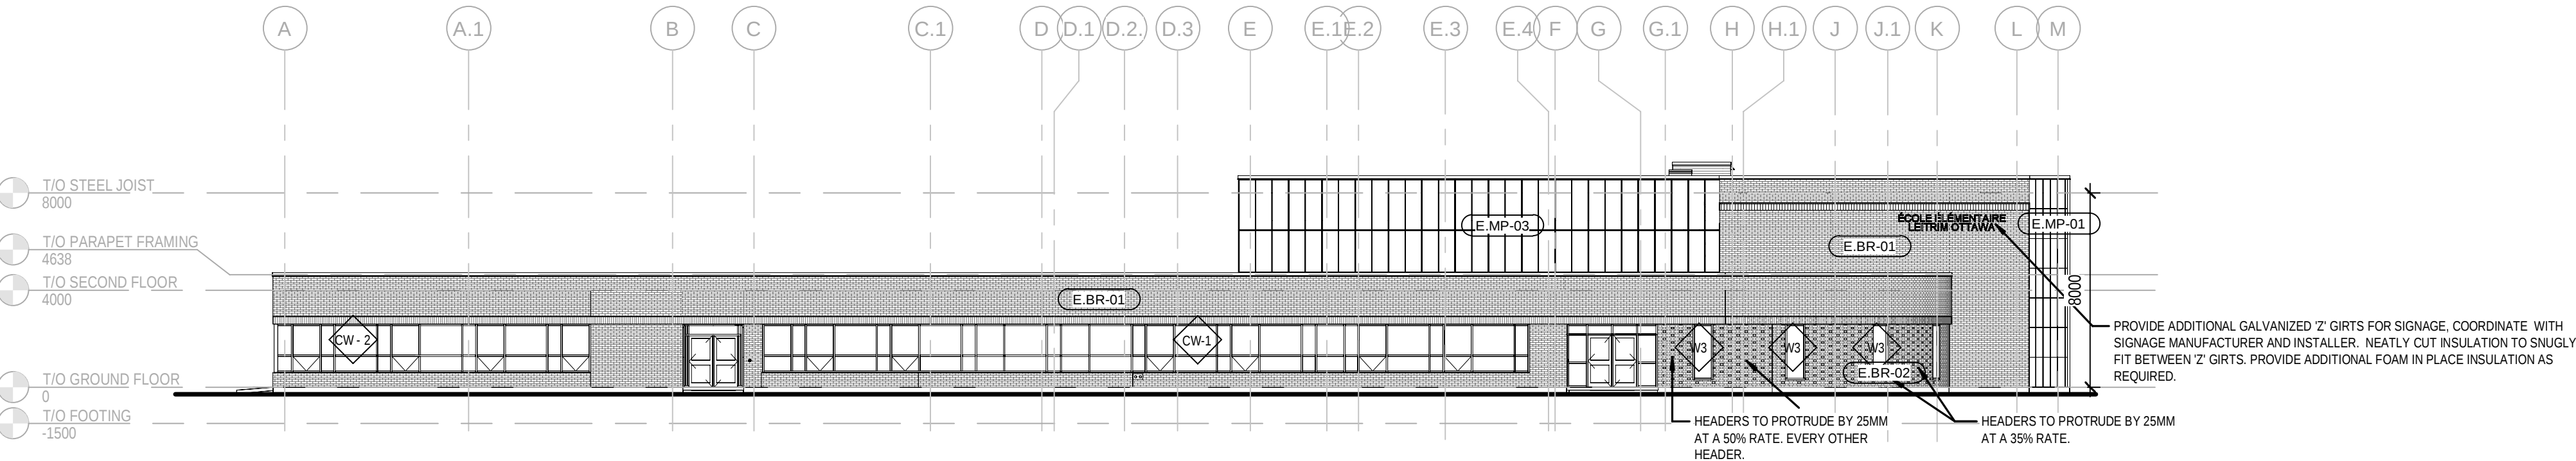


4 WEST ELEVATION
AS301 1:200

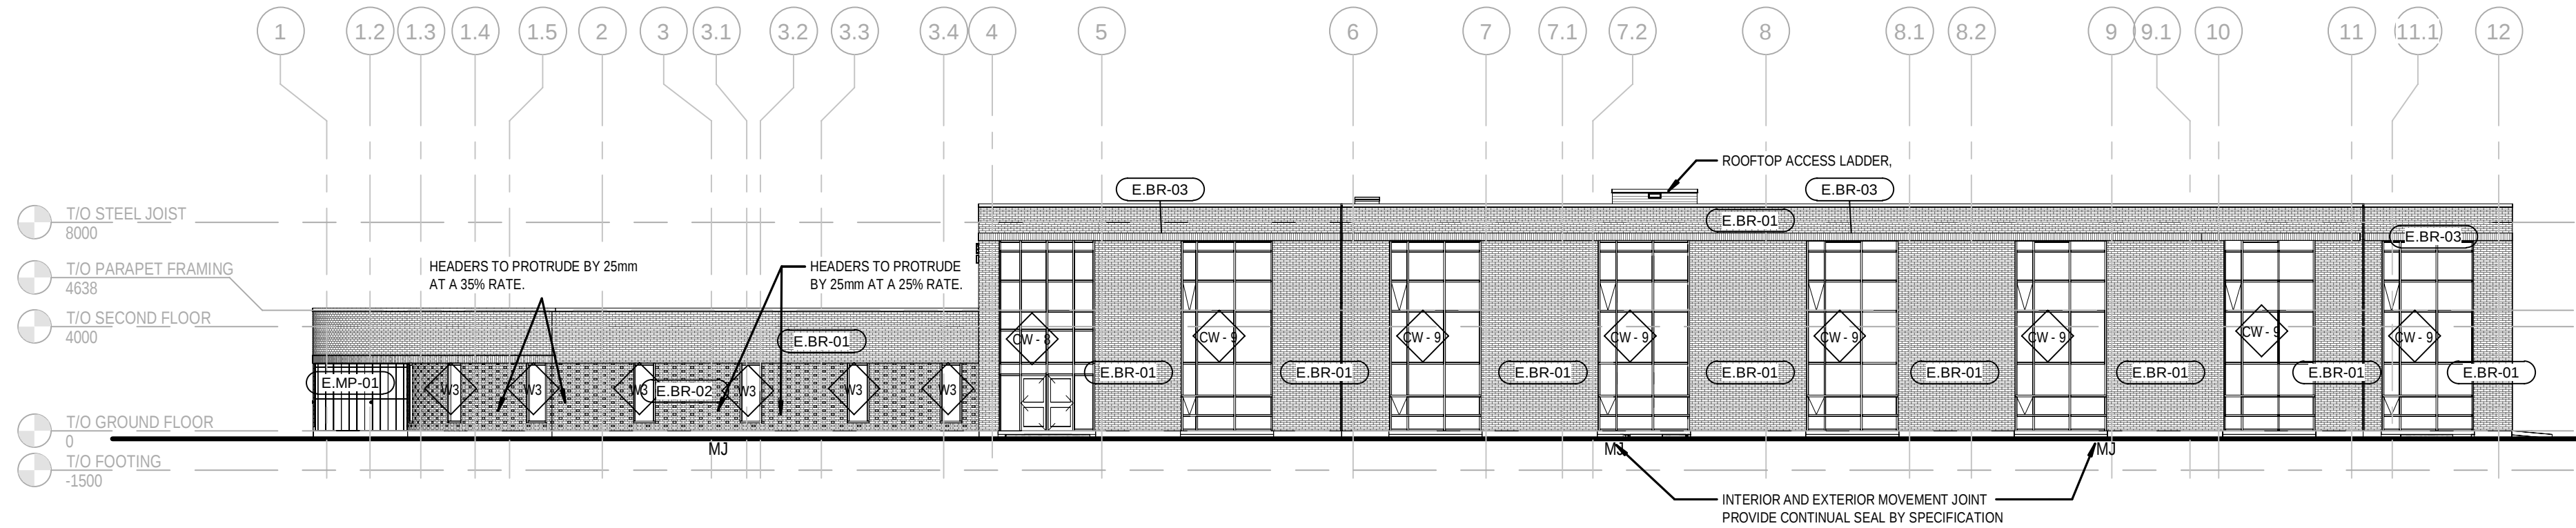

3 SOUTH ELEVATION
AS301 1:200

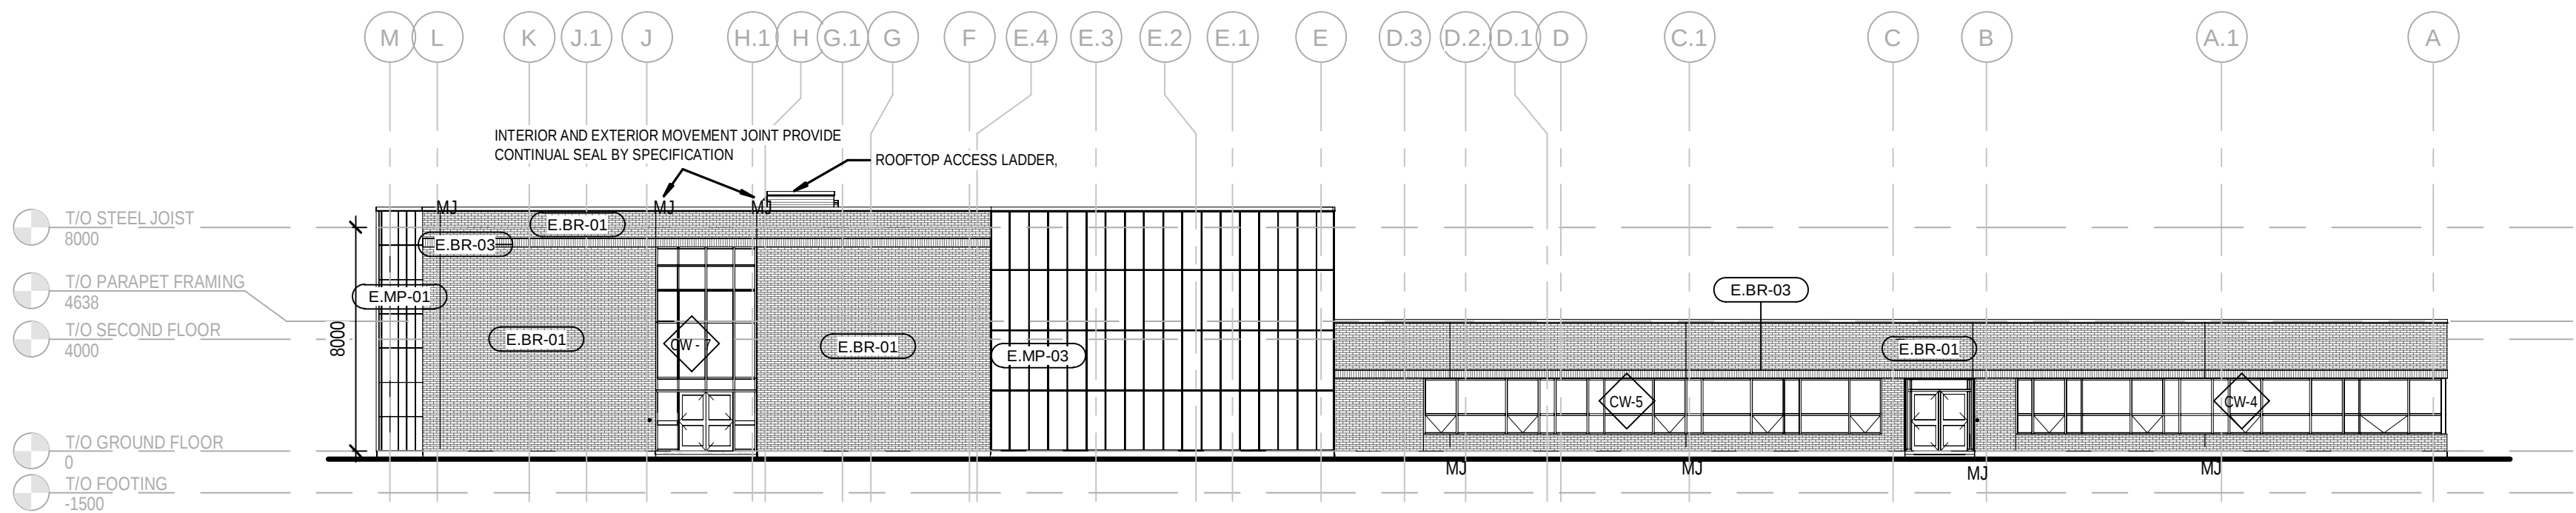

1 EAST ELEVATION
AS301 1:200

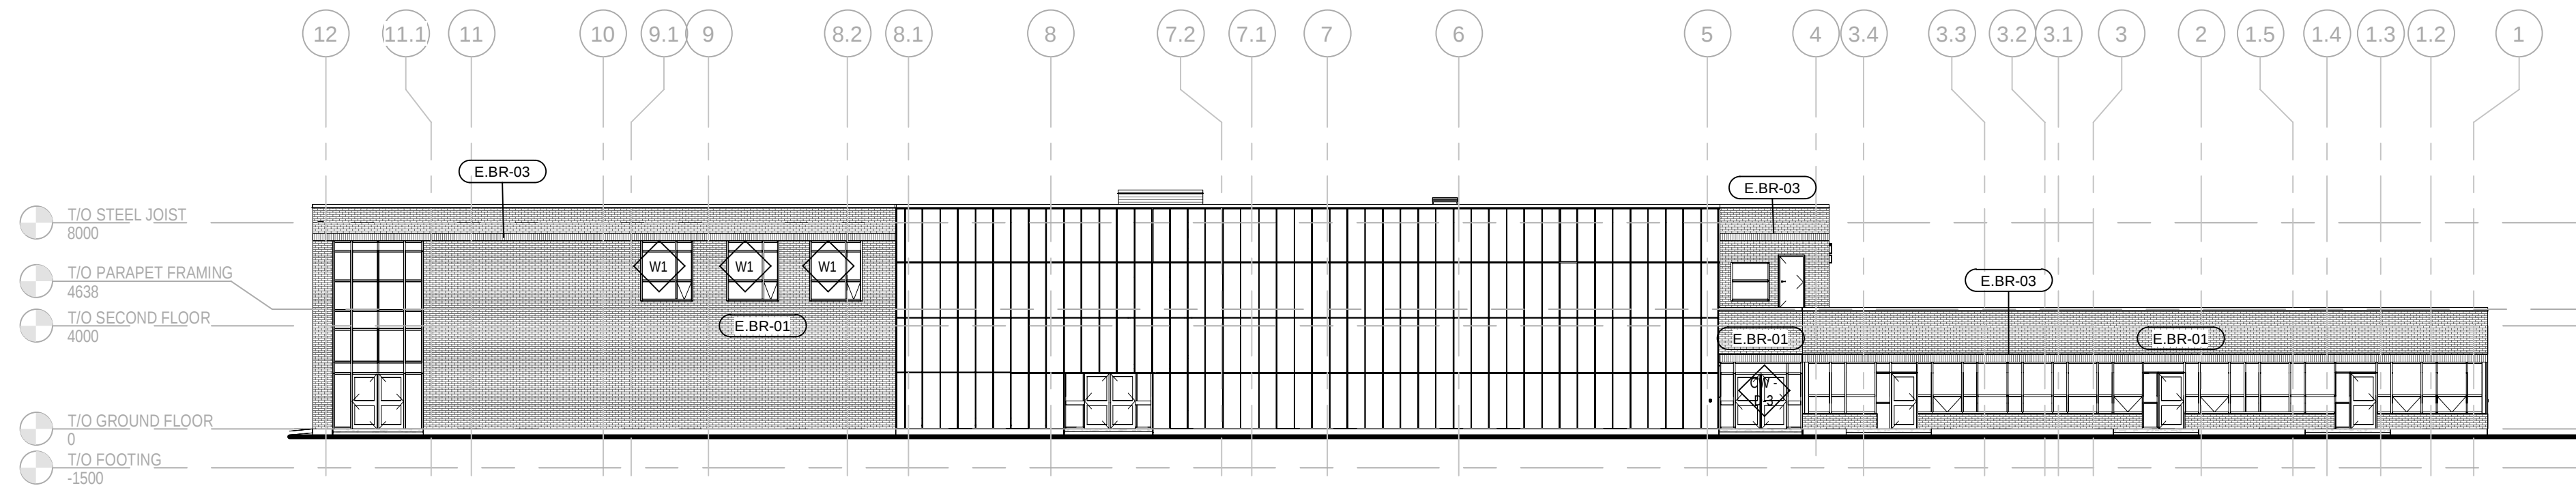

2 NORTH ELEVATION
AS301 1:200

EXTERIOR MATERIALS LEGEND	
Key Value	Keynote Text
E.BR-01	RUNING BOND
E.BR-02	FLEMISH BOND
E.BR-03	VERTICAL STACK BOND
E.MP-01	700X1300 MM MAXIMUM SIZE OF ALUMINUM COMPOSITE PANEL WITH CUSTOM PAINTED FINISH
E.MP-03	CUSTOM WIDTHx2200 mm MAXIMUM SIZE OF ALUMINUM COMPOSITE PANEL WITH CUSTOM PAINTED FINISH

