



PROJECT:	DWG NO:
2208	A0

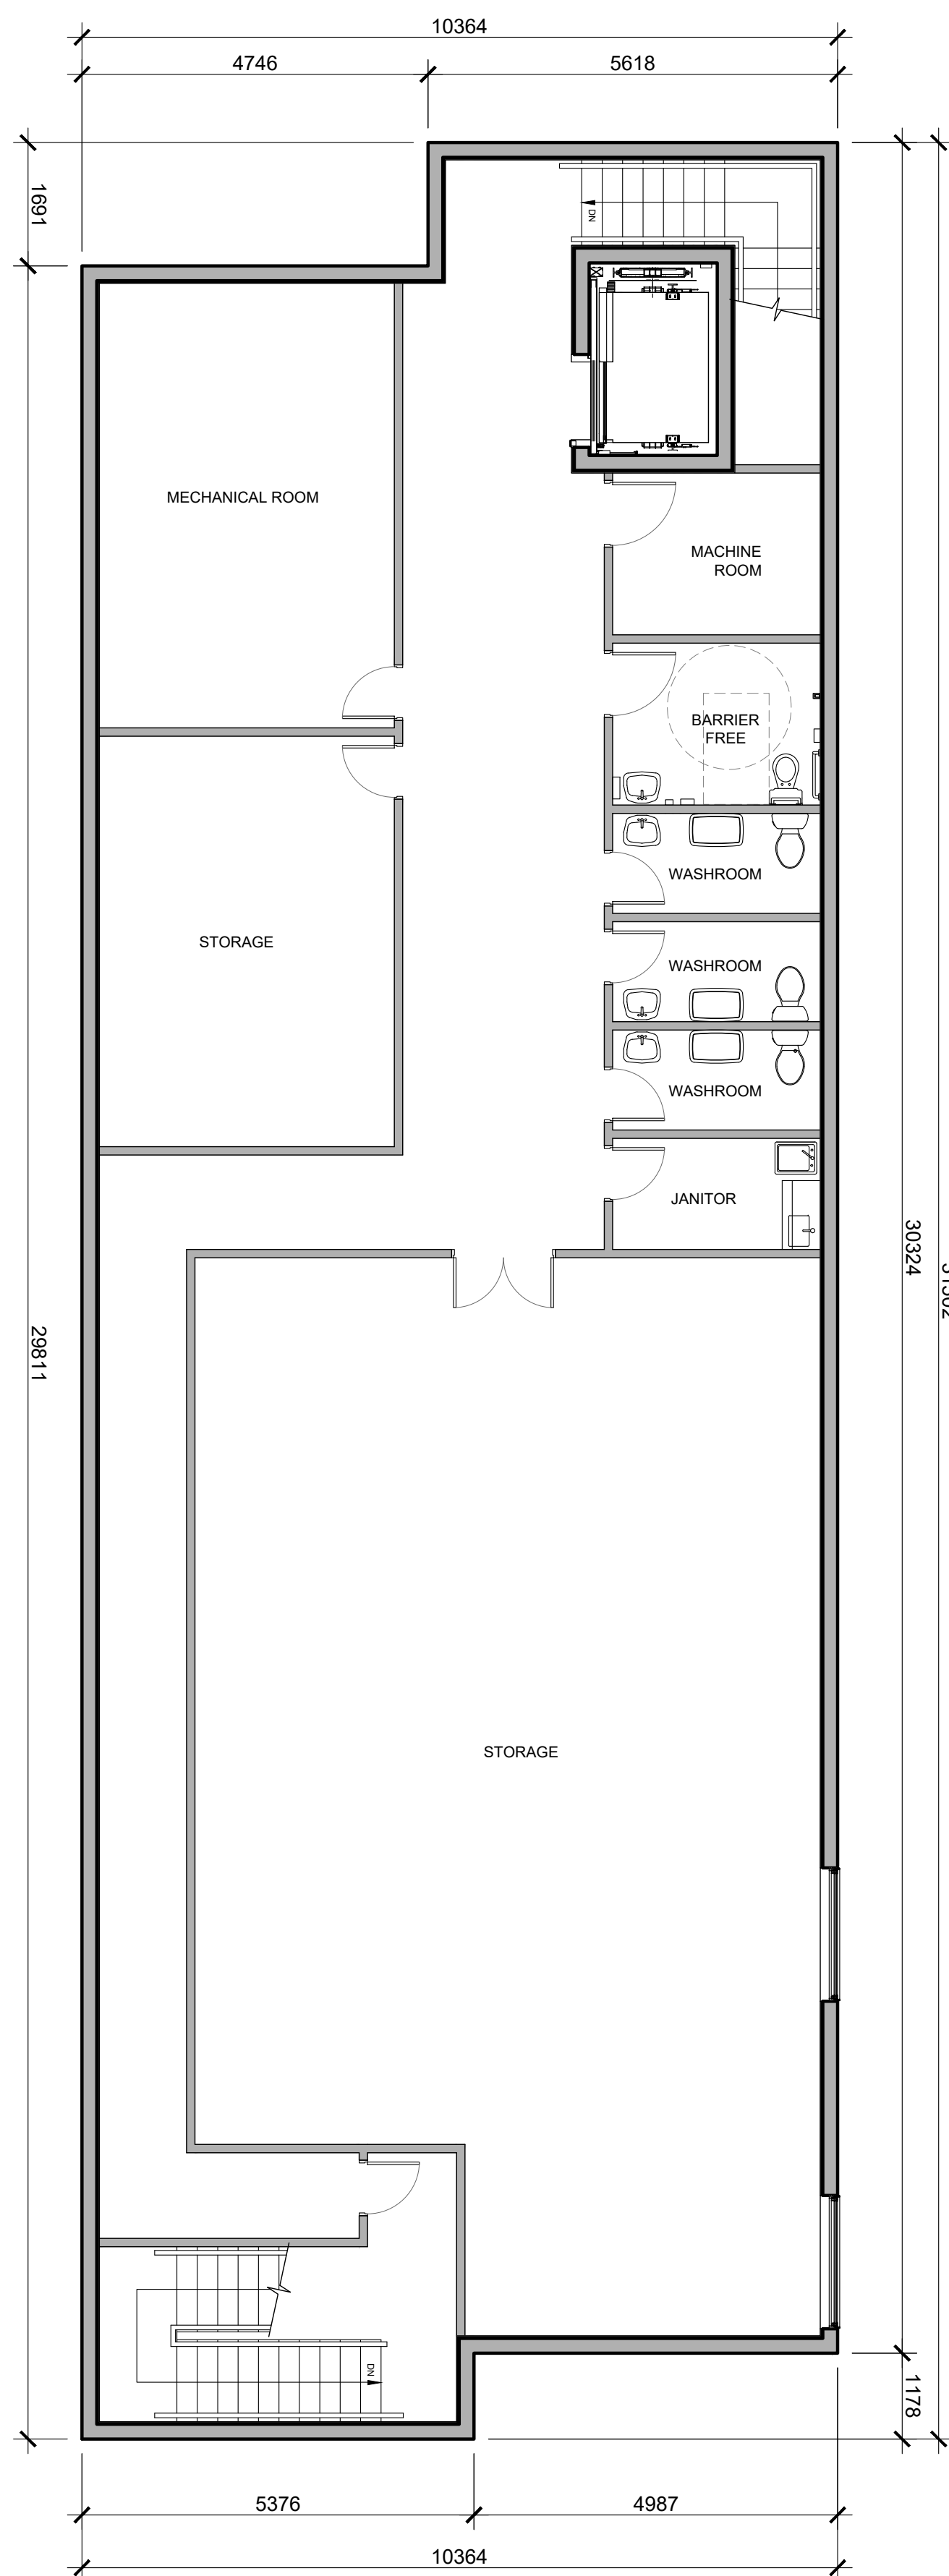

1 BASEMENT PLAN
A2 SCALE: 1:75

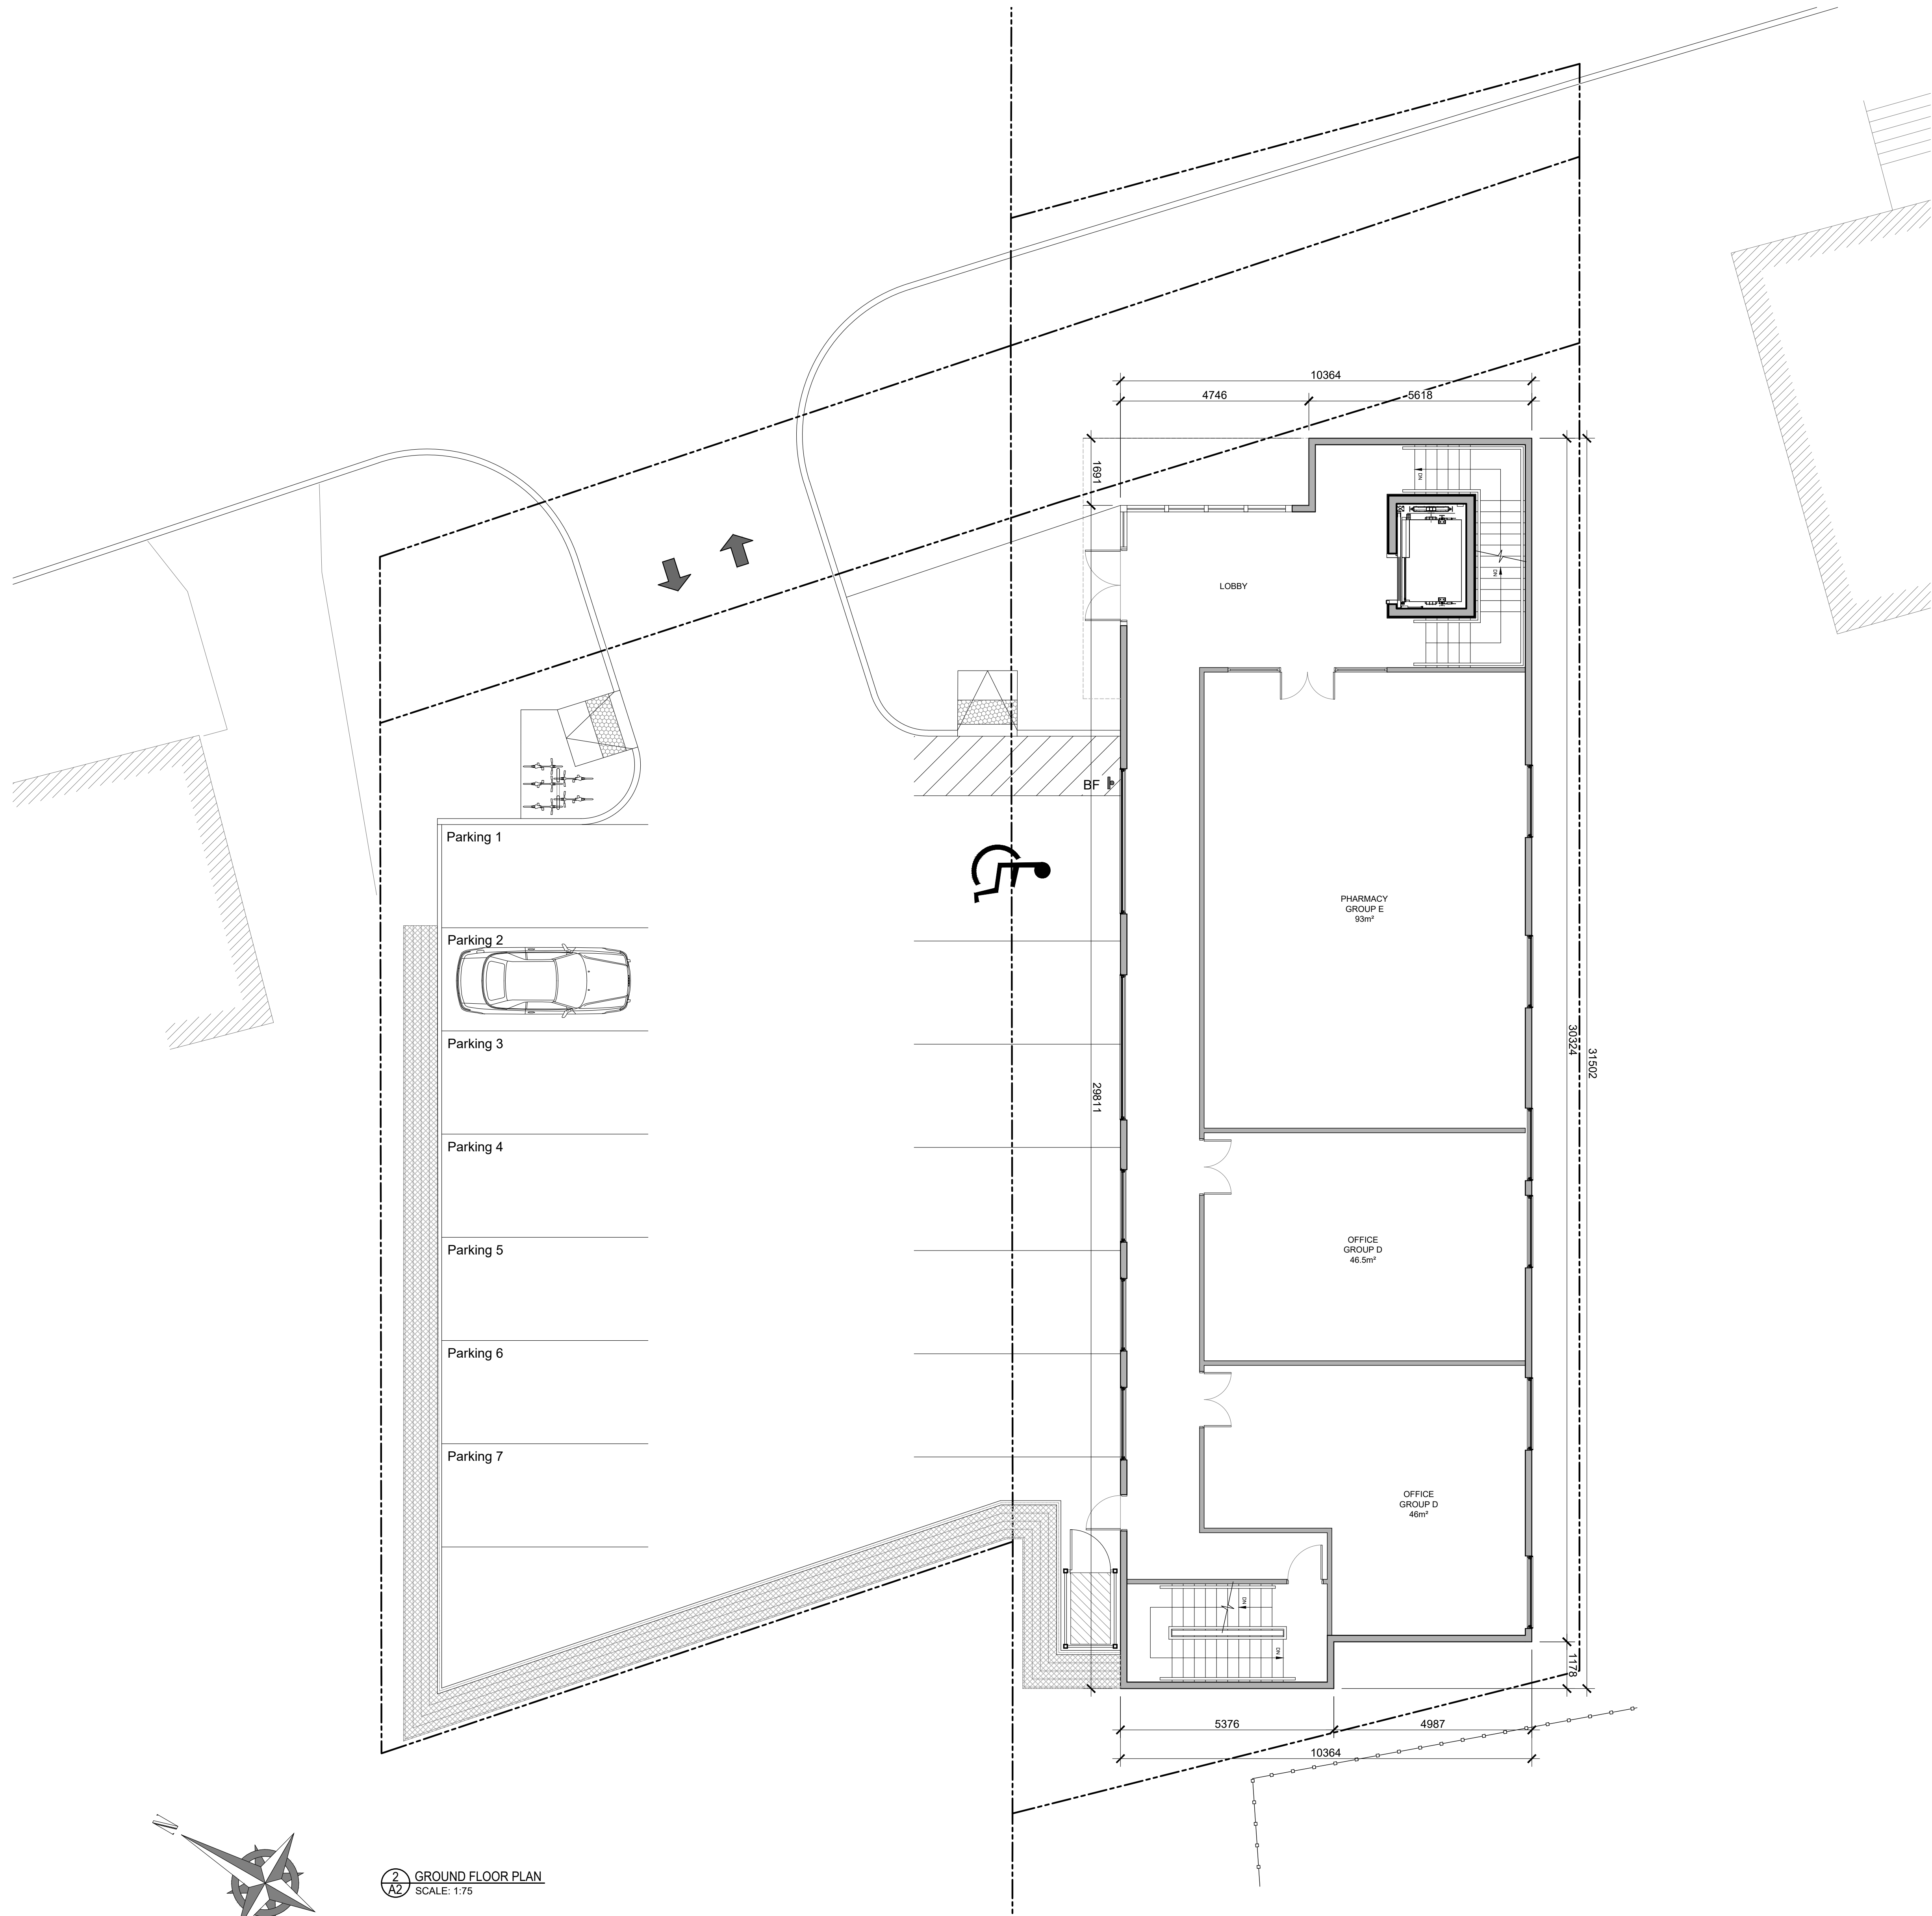

2 GROUND FLOOR PLAN
A2 SCALE: 1:75

GENERAL NOTES:

- Do not scale drawings.
- The contractor shall check and verify all dimensions on site and report all discrepancies to the Architect.
- All work shall comply with the Ontario Building Code and the requirements of all authorities having jurisdiction.
- This drawing is the exclusive property of Ignite Architecture Inc. copyright reserved.

Note:
This Drawings shall be used only for the Site Plan Application, it is not to be used for Permit or Construction purposes.

SEAL:



DRAWING REVISIONS

No.	Issued for:	Date:
1	Issued for Site Plan Application	19 Feb 2025

SITE ADDRESS:

5580 Manotick Main Str
Manotick
ON K4M 1E2

APPLICANT:

ARCADIS
Arcadis Professional Services (Canada) Inc.
Suite 500, 333 Preston Street
Ottawa ON K1S 2N4 | Canada
tel +1 613 225 1311
www.arcadis.com

OWNER INFORMATION:

Abdulla Real Estate Holdings
Box 819 Manotick
K4M 1A7

ARCHITECT:

IGNITE
ARCHITECTURE INC.
533 Landswood Way
Ottawa, ON K2S 0A6
Phone: 613 - 912 - 1832
Email: nicole@ignitearchitecture.ca

ENGINEERS:

Capacity Engineering Limited
LTD. www.celottawa.ca
505 March Rd. Suite 400,
Ottawa ON K2K 3A4

LRJ
ENGINEERING
5430 Carleton Rd., Ottawa ON K1J 9G2
www.lrl.ca 613-662-3454

SURVEYORS:

McINTOSH PERRY
SURVEYING INC.
3240 Drummond Con. 5A, R.R. #,
Perth ON K7H 3C9
Tel: 613-267-6524
www.mcintoshperry.com

Fairhall Moffatt & Woodland
LIMITED
ONTARIO LAND SURVEYORS
Surveying and Land Information Services
100-600 Terry Fox Dr., Kanata, ON K2L 4B6
Tel: 613-591-2580 www.fmw.on.ca

DRAWING TITLE:


PROPOSED
FLOOR PLANS

PROJECT:


2208

DWG NO:


A2

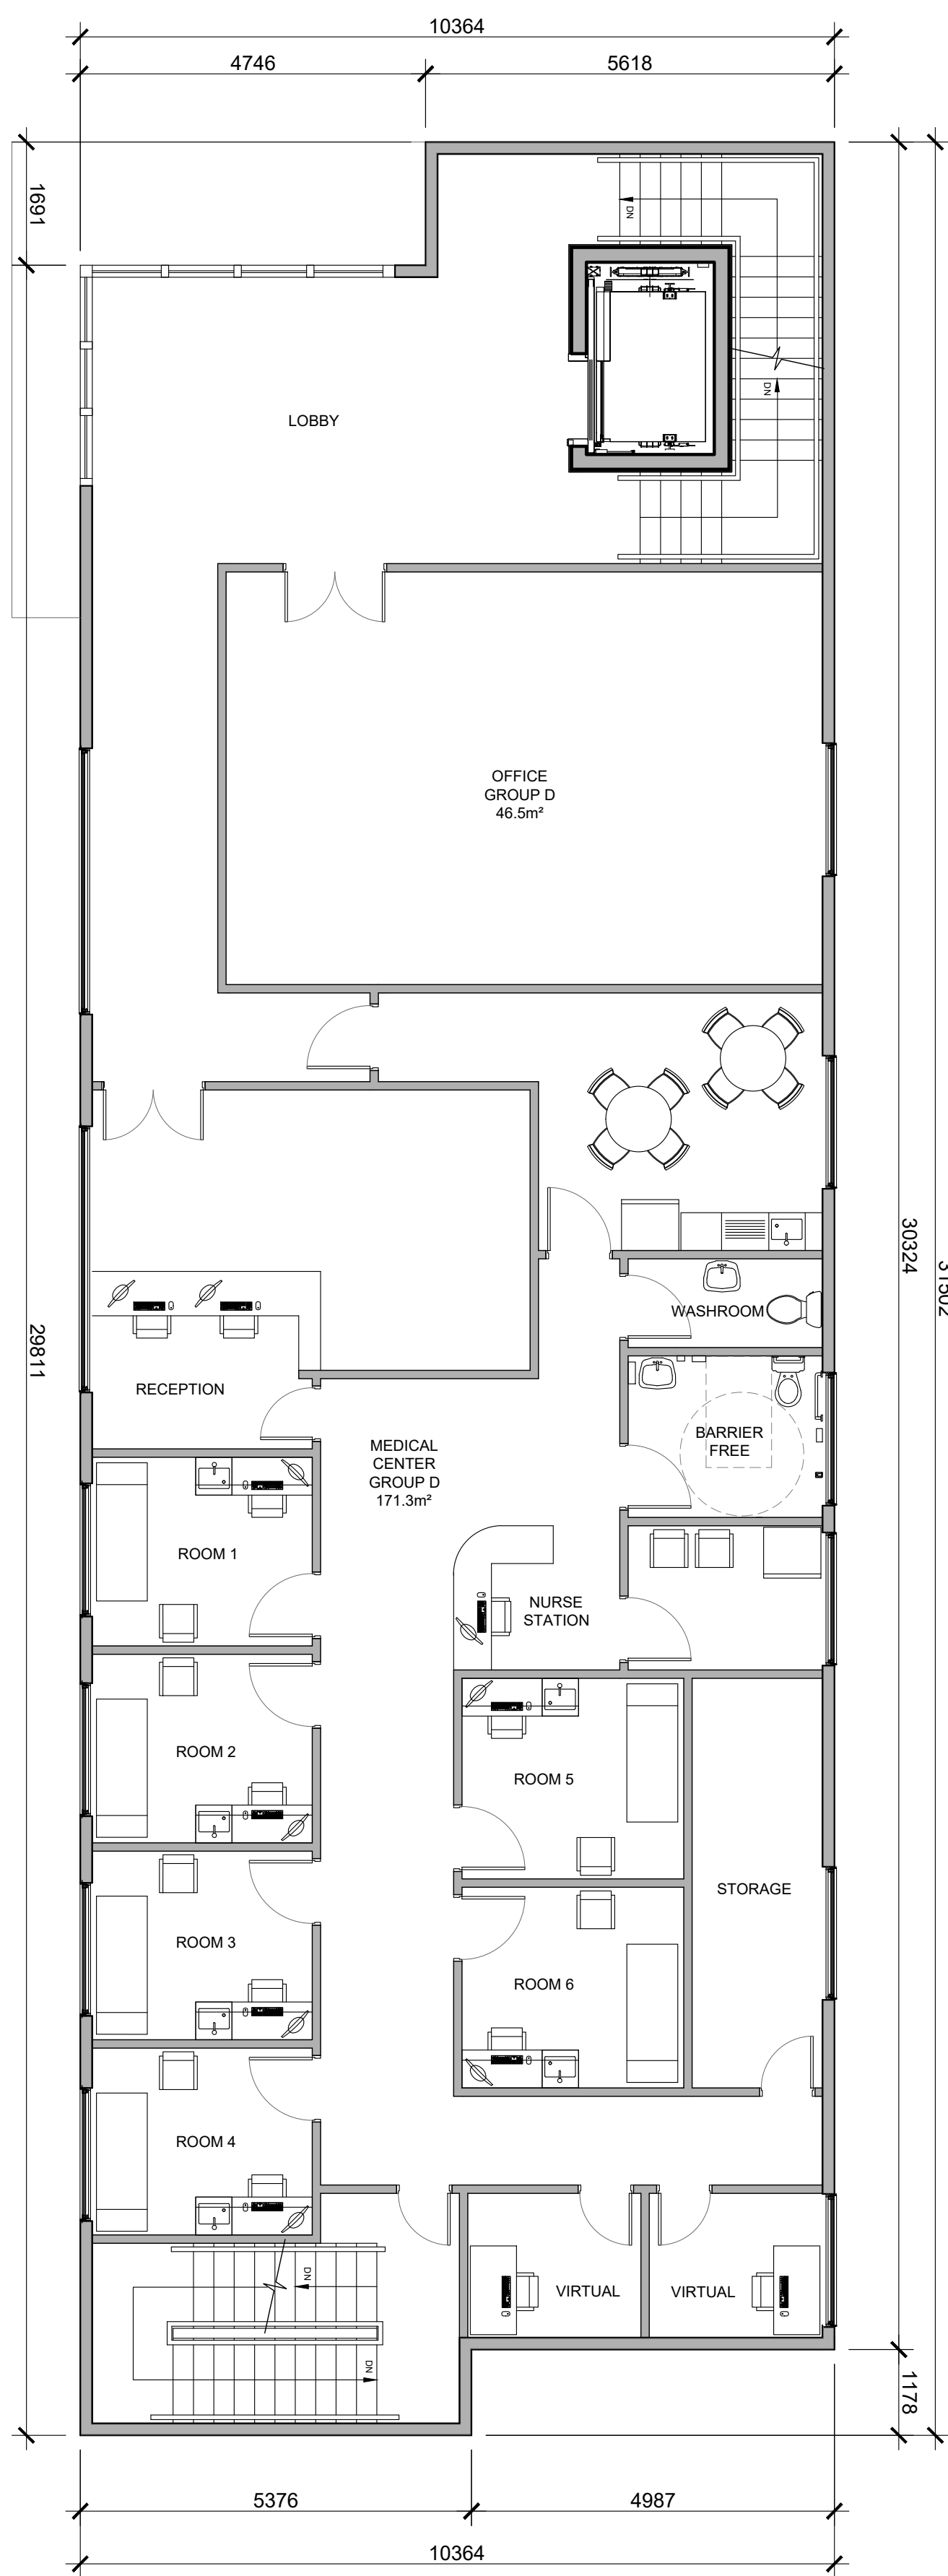

1 SECOND FLOOR PLAN
SCALE: 1/75

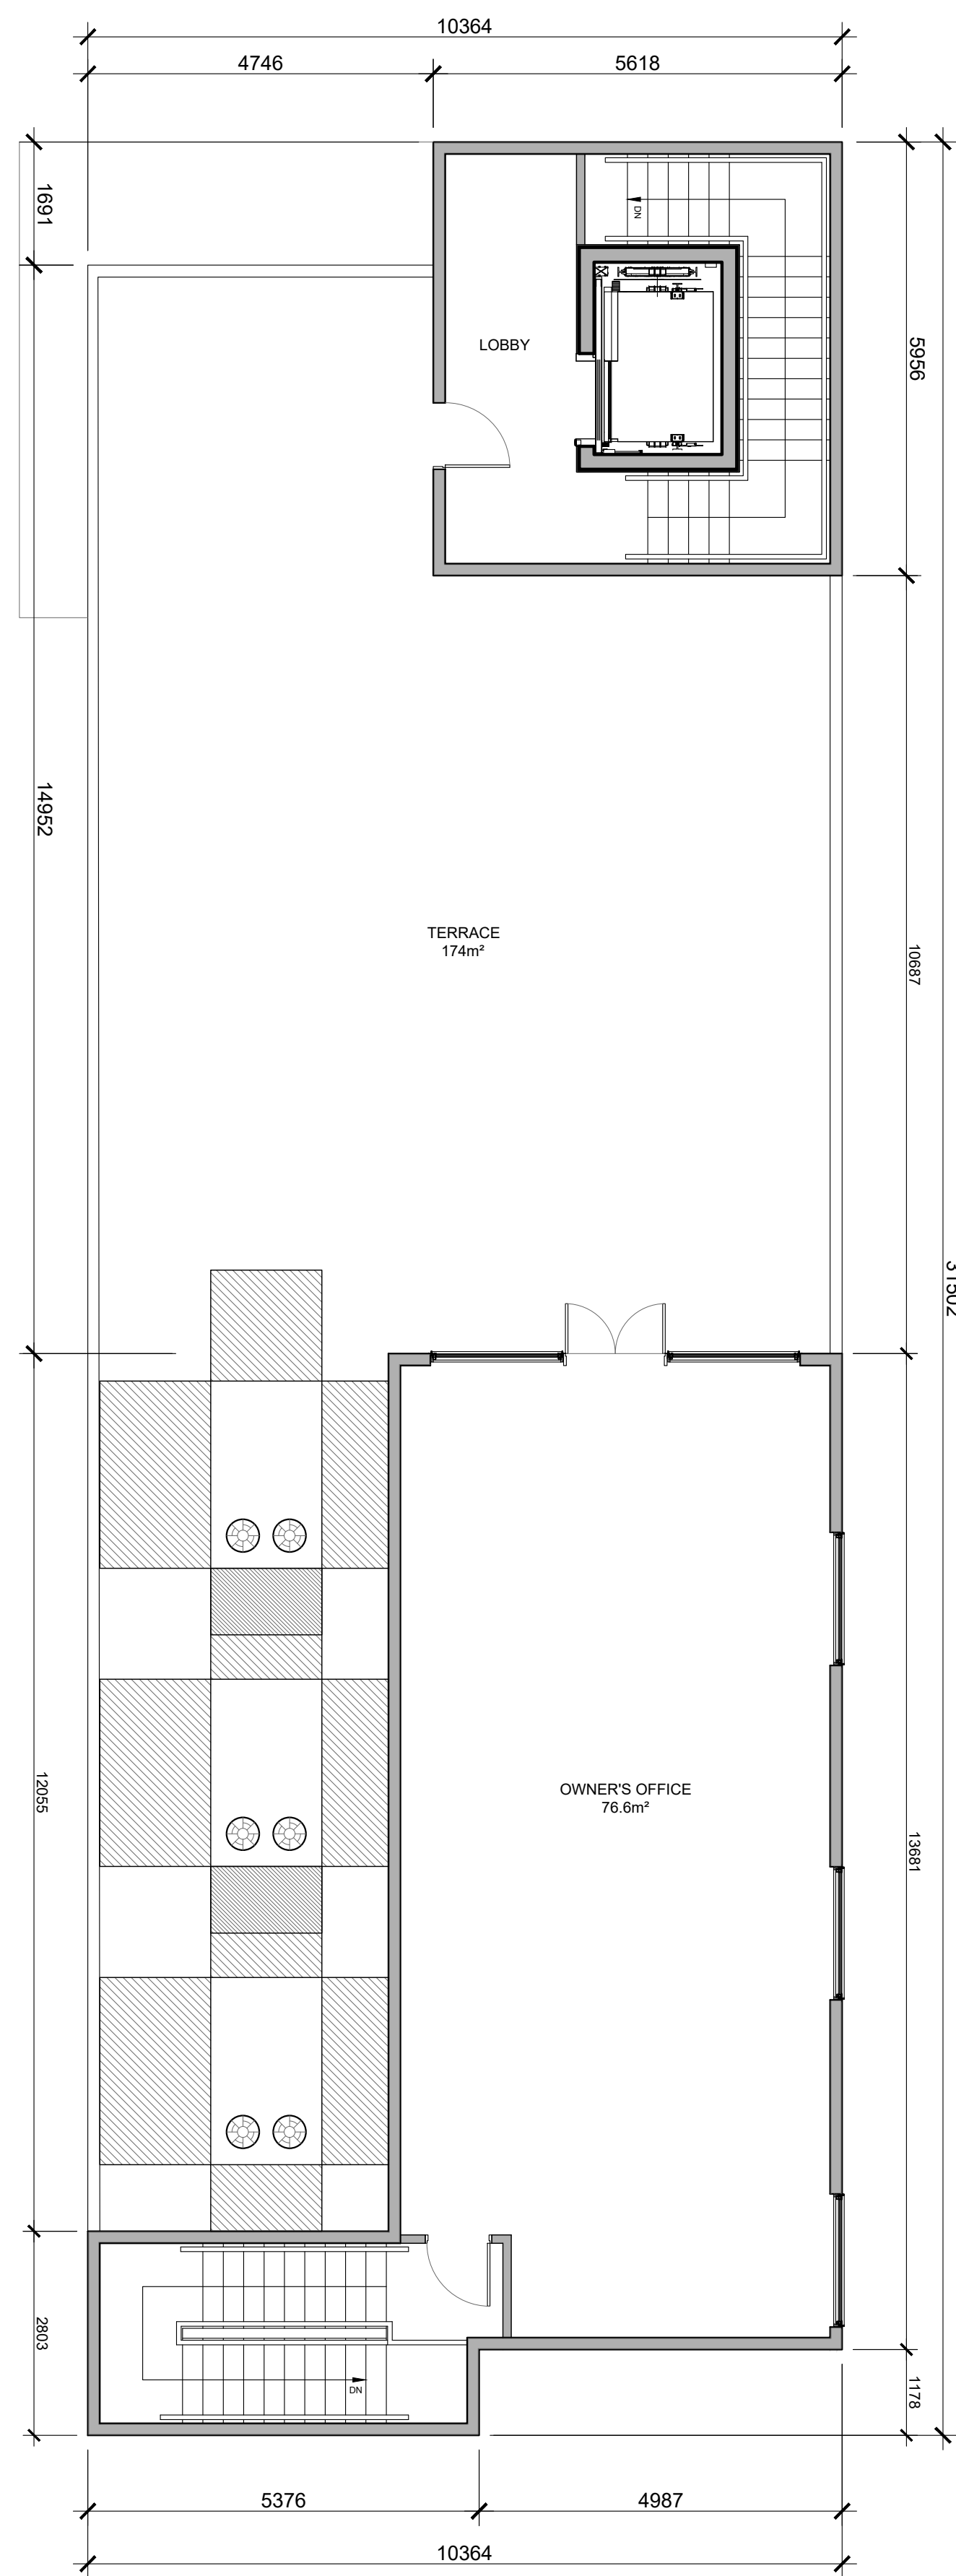

2 THIRD FLOOR PLAN
SCALE: 1/75

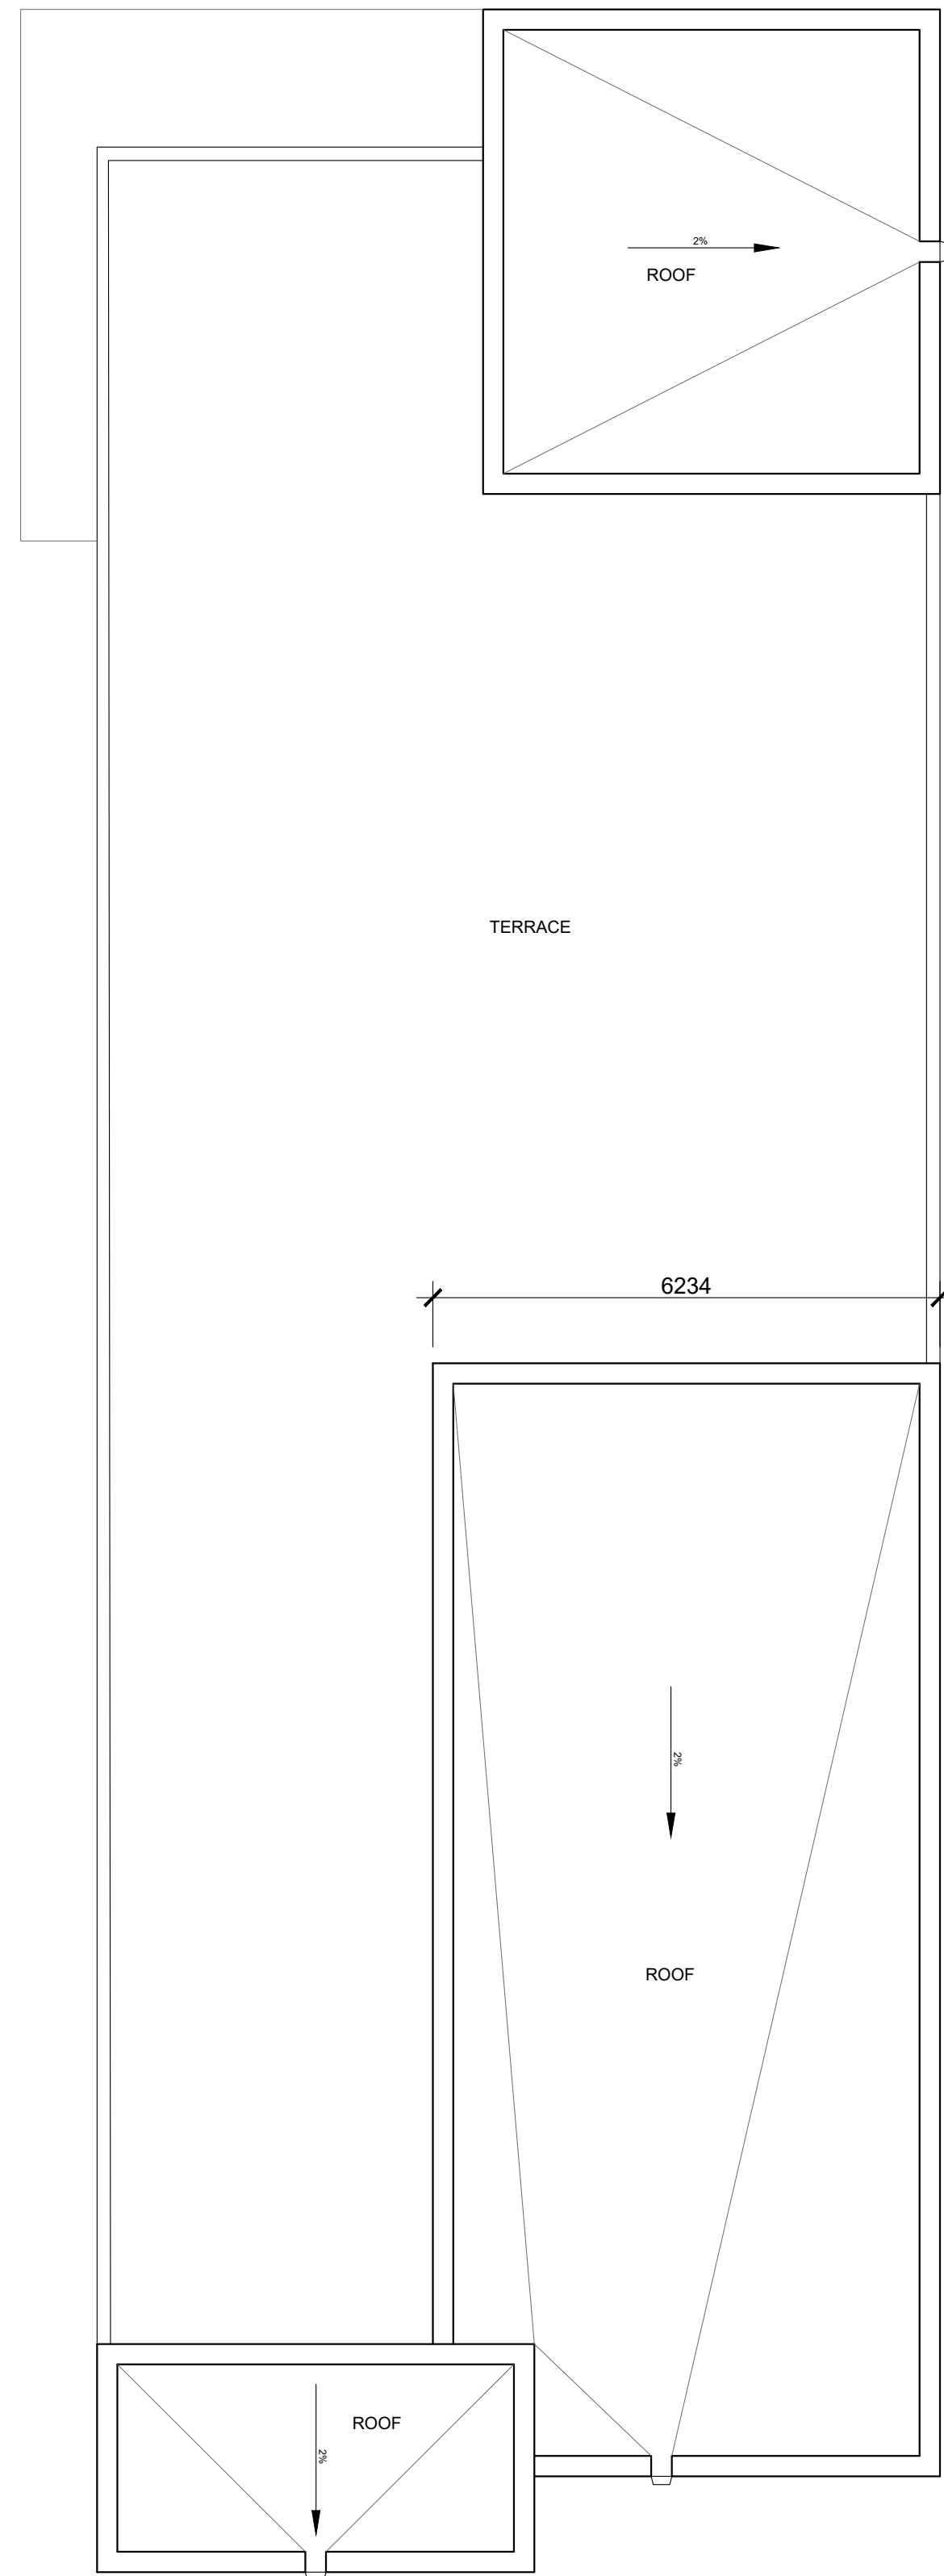

3 ROOF PLAN
SCALE: 1/75

GENERAL NOTES:

- Do not scale drawings.
- The contractor shall check and verify all dimensions on site and report all discrepancies to the Architect.
- All work shall comply with the Ontario Building Code and the requirements of all authorities having jurisdiction.
- This drawing is the exclusive property of Ignite Architecture Inc. copyright reserved.

Note:
This Drawings shall be used only for the Site Plan Application, it is not to be used for Permit or Construction purposes.

SEAL:



DRAWING REVISIONS

No.	Issued for:	Date:
1	Issued for Site Plan Application	19 Feb 2025

SITE ADDRESS:

5580 Manotick Main Str
Manotick
ON K4M 1E2

APPLICANT:



OWNER INFORMATION:

Abdulla Real Estate Holdings
Box 819 Manotick
K4M 1A7

ARCHITECT:



ENGINEERS:



SURVEYORS:



DRAWING TITLE:

PROPOSED
FLOOR PLANS

PROJECT: DWG NO:

2208 A3



1 VIEW OF PROPOSED BUILDING FROM MANOTICK MAIN STREET



2 VIEW OF PROPOSED BUILDING FROM MANOTICK MAIN STREET



3 PROPOSED MANOTICK MAIN STREET VIEW



4 PROPOSED NORTH ELEVATION



5 VIEW OF PROPOSED PARKING



6 PROPOSED WEST ELEVATION




7 VIEW OF SOUTH ELEVATION




8 PROPOSED ROOFTOP




9 VIEW OF PARKING LOT GABION WALL

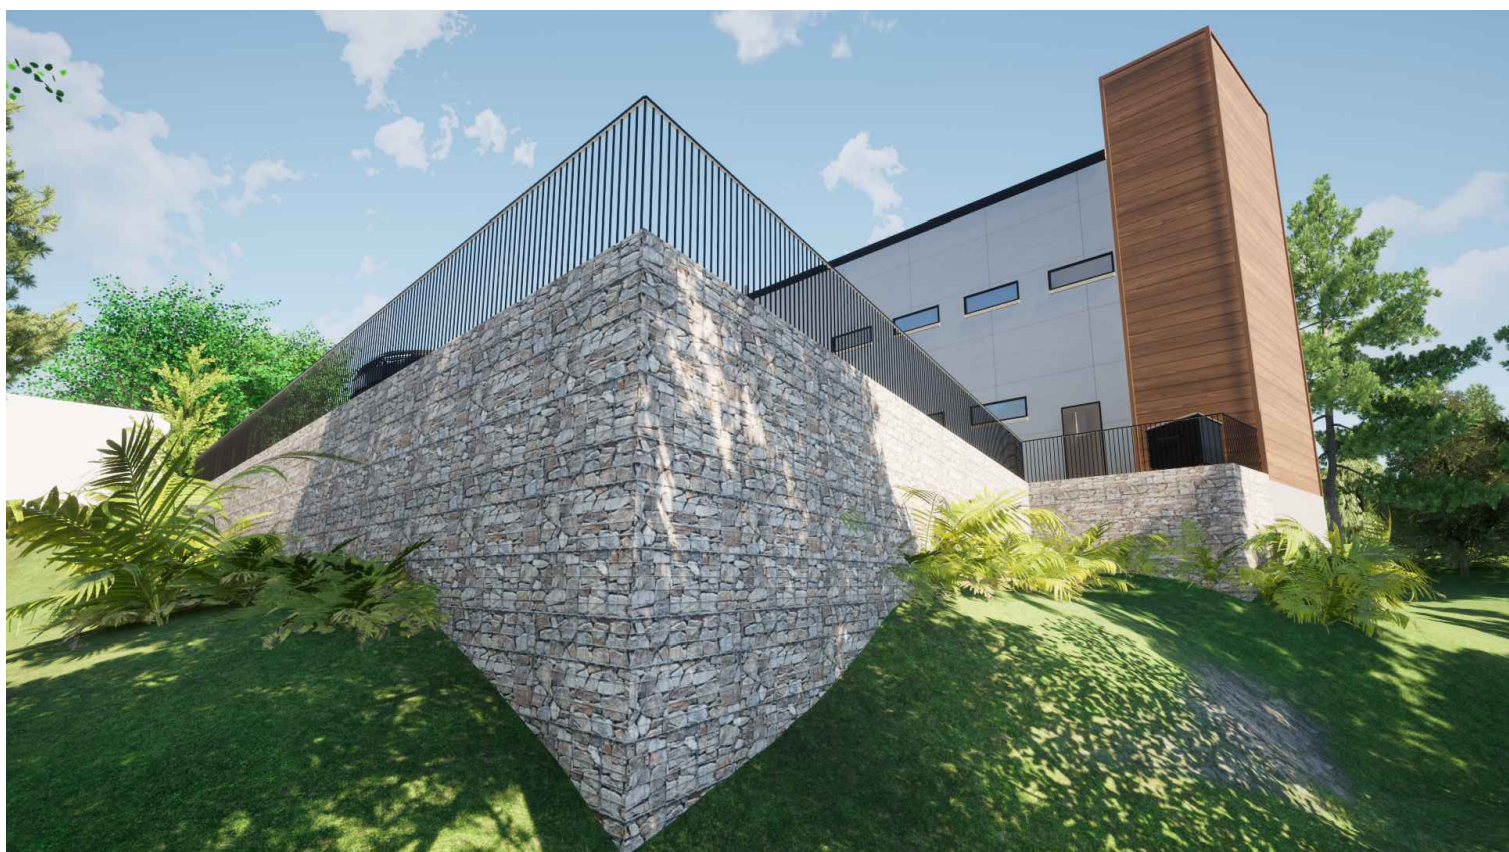


10 VIEW OF PARKING LOT GABION WALL

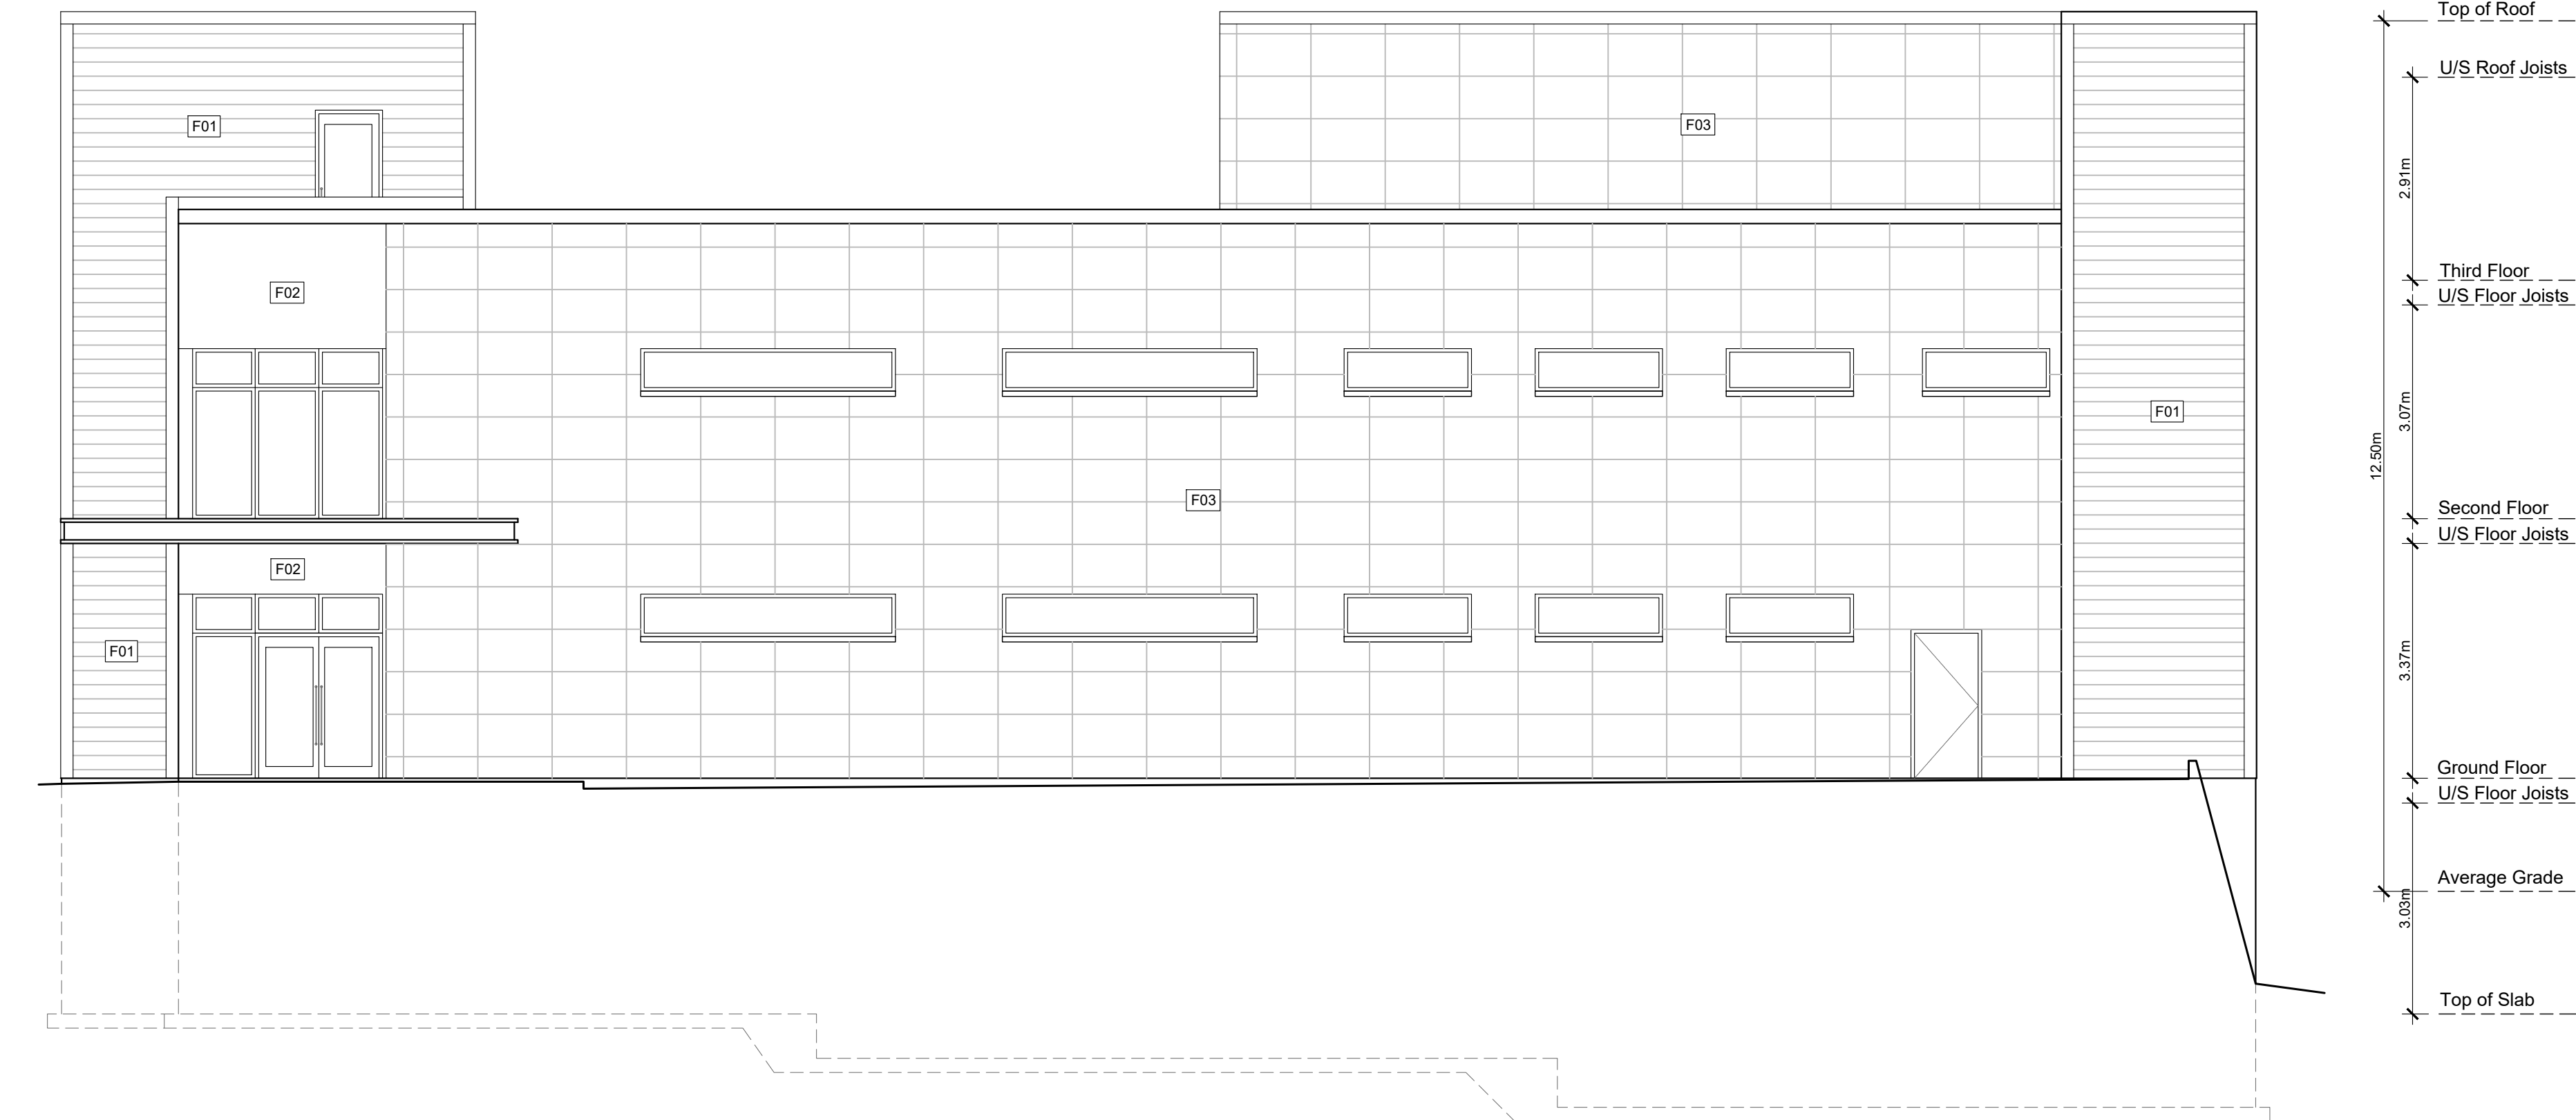


11 NORTH ELEVATION
SCALE: 1:100

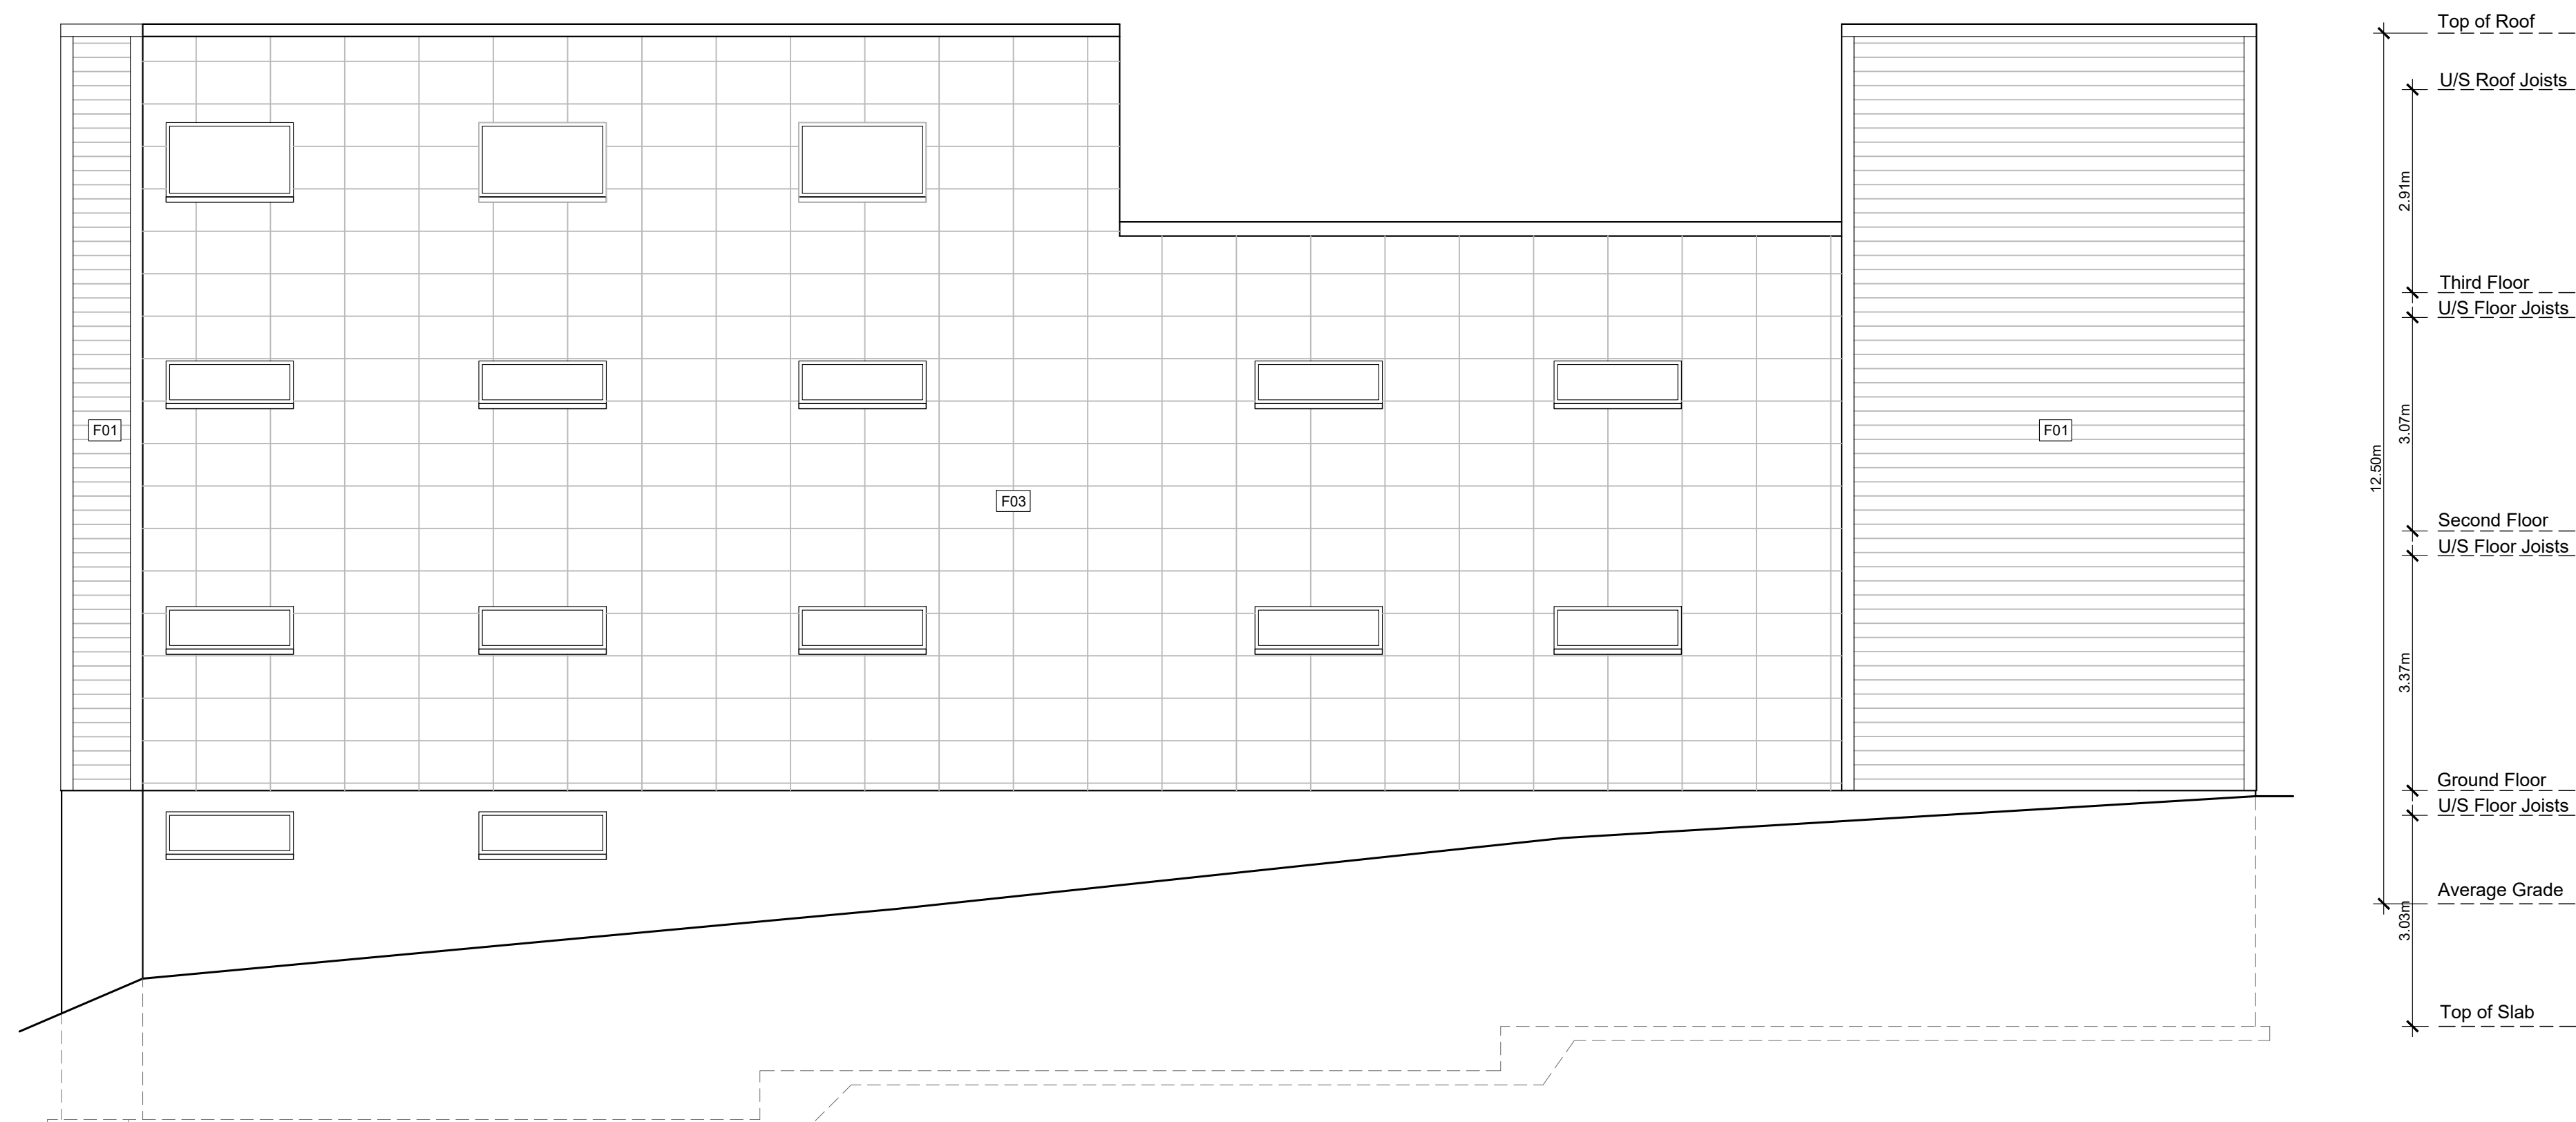

12 SOUTH ELEVATION
SCALE: 1:100

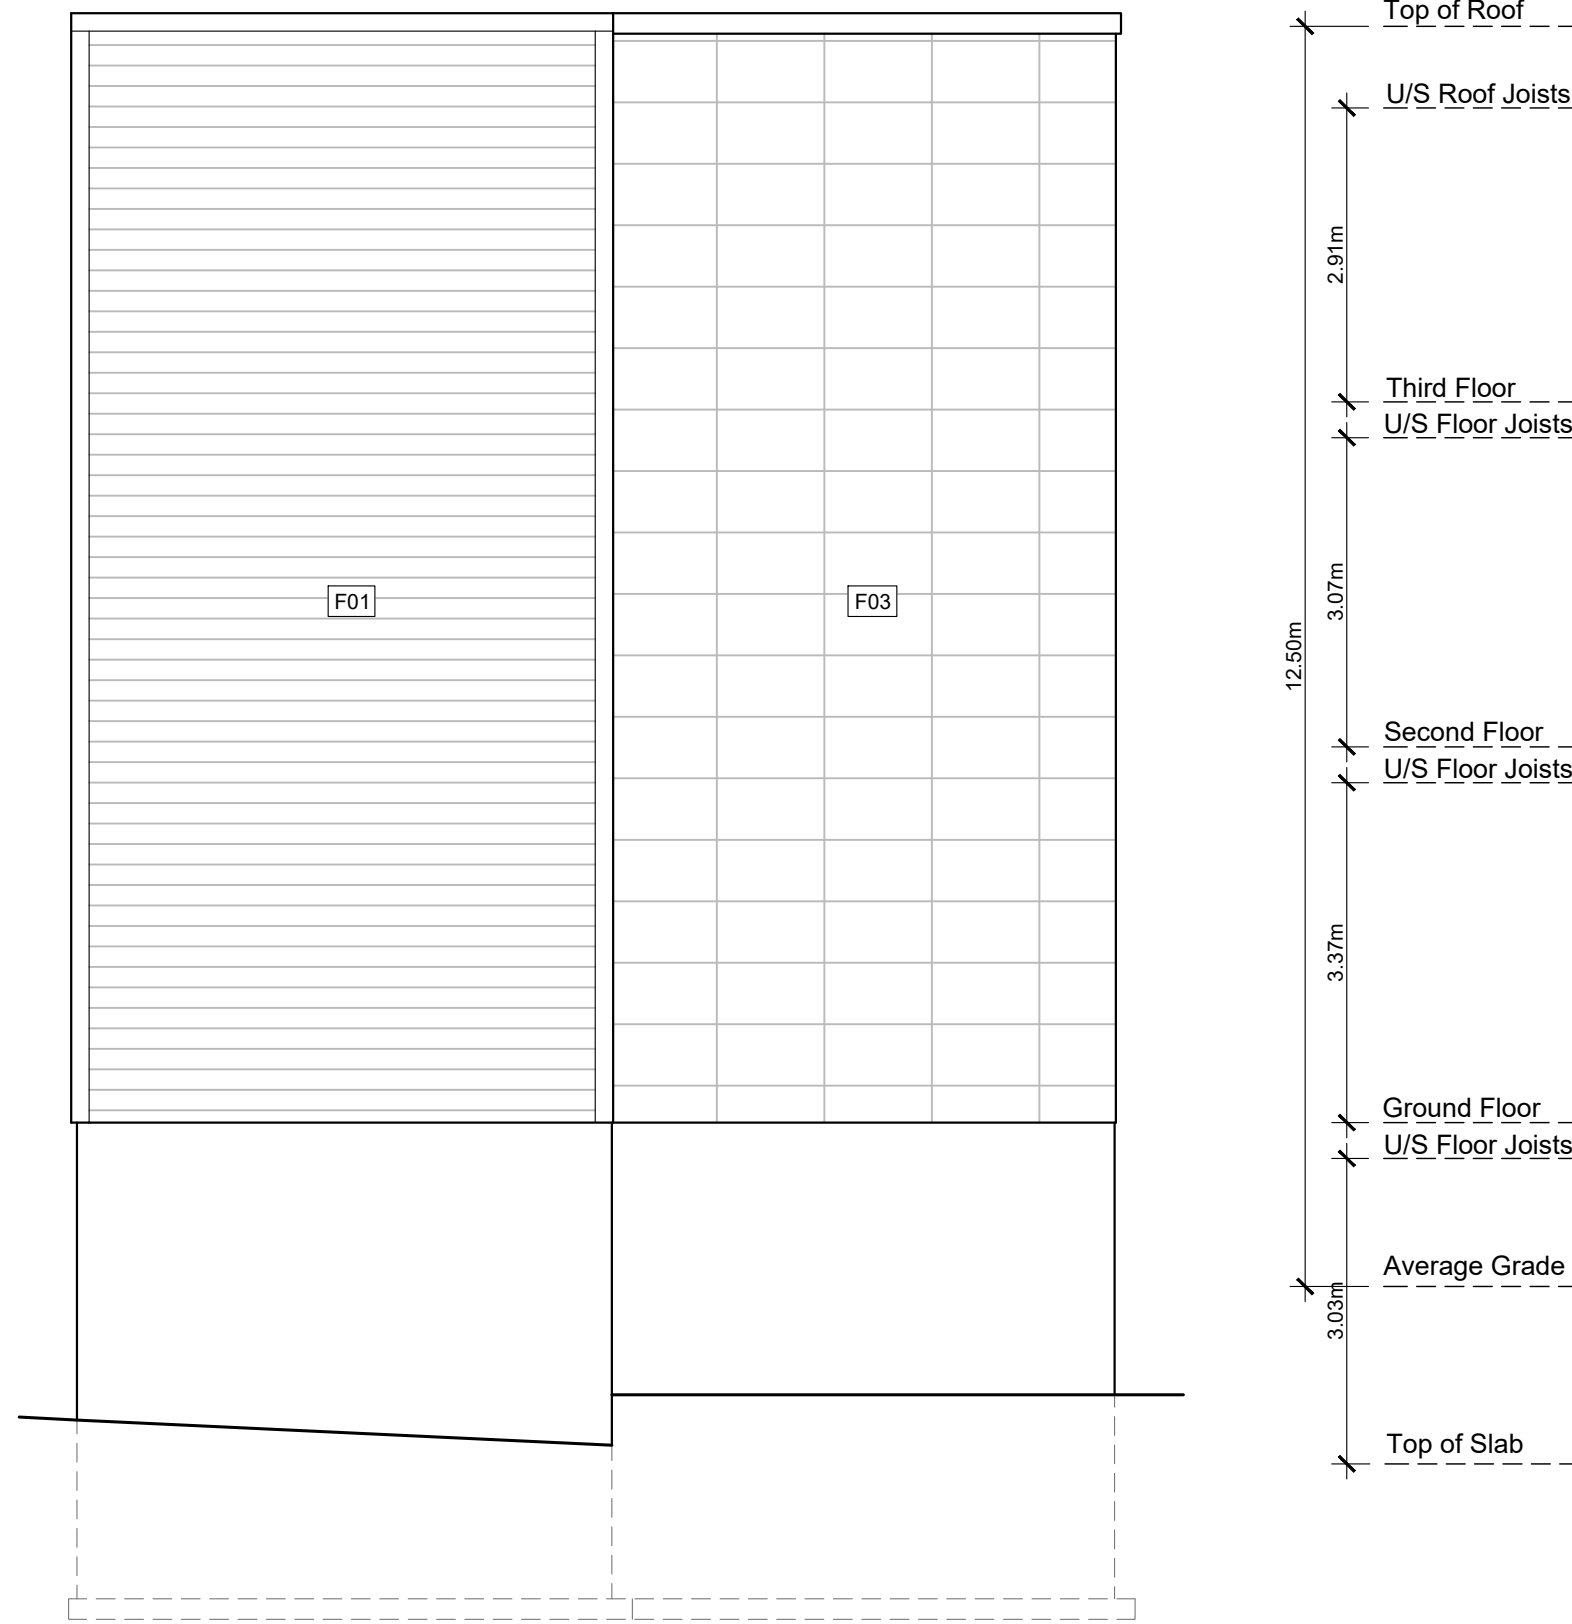

13 WEST ELEVATION
SCALE: 1:100

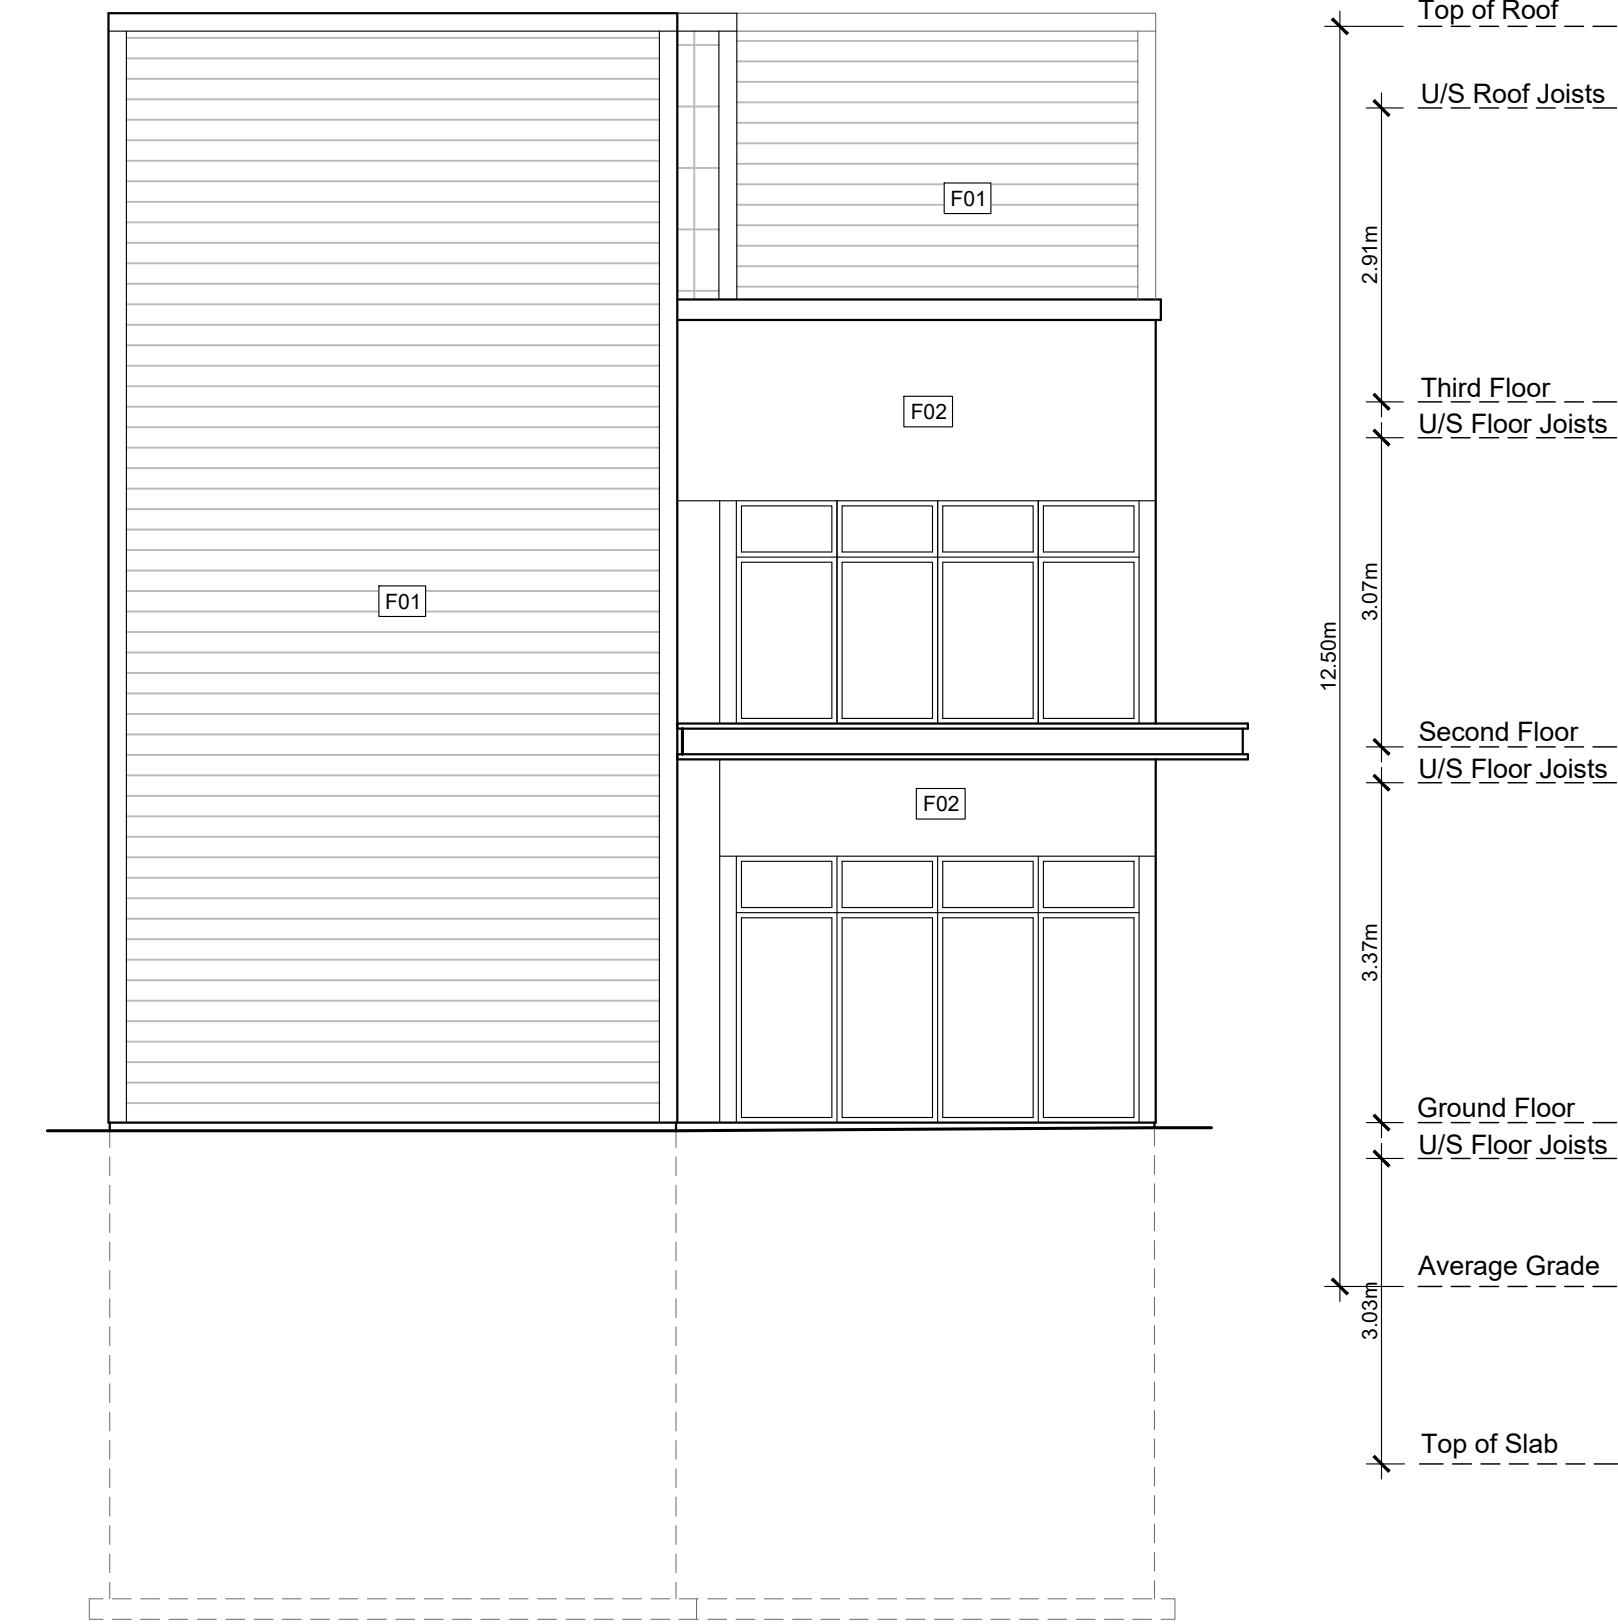

14 EAST ELEVATION
SCALE: 1:100

FINISH NOTES
F01 PVC "Wood-Like" Siding F02 Aluminum Siding F03 Fibre Cement Panels - Hardie Panel

GENERAL NOTES:

- Do not scale drawings.
- The contractor shall check and verify all dimensions on site and report all discrepancies to the Architect.
- All work shall comply with the Ontario Building Code and the requirements of all authorities having jurisdiction.
- This drawing is the exclusive property of Ignite Architecture Inc. copyright reserved.

Note:
This Drawings shall be used only for the Site Plan Application, it is not to be used for Permit or Construction purposes.

SEAL:

ONTARIO ASSOCIATION
OF
ARCHITECTS
NICOLE CHILTON-JONES
LICENCE
9766

DRAWING REVISIONS		
No.	Issued for:	Date:
1	Issued for Site Plan Application	19 Feb 2025

SITE ADDRESS:
5580 Manotick Main Str
Manotick
ON K4M 1E2

APPLICANT:
ARCADIS
Arcadis Professional Services (Canada) Inc.
Suite 500, 333 Preston Street
Ottawa ON K1S 5N4 | Canada
tel +1 613 225 1311
www.arcadis.com

OWNER INFORMATION:
Abdulla Real Estate Holdings
Box 819 Manotick
K4M 1A7

ARCHITECT:
IGNITE
ARCHITECTURE INC.
533 Landswood Way
Ottawa, ON K2S 0A6
Phone: 613 - 912 - 1832
Email: nicole@ignitearchitecture.ca

ENGINEERS:
Capacity Engineering Limited
www.celottawa.ca
505 March Rd. Suite 400,
Ottawa ON K2K 3A4


LRJ
ENGINEERING
5430 Carleton Rd., Ottawa ON K1J 9G2
www.lrl.ca 613-662-3454


SURVEYORS:
McINTOSH PERRY
SURVEYING INC.
3240 Drummond Con. 5A, R.R. #,
Perth ON K7H 3C9
Tel: 613-267-6524
www.mcintoshperry.com
Fairhall Moffatt & Woodland
LIMITED
ONTARIO LAND SURVEYORS
Surveying and Land Information Services
100-600 Terry Fox Dr., Kanata, ON K2L 4B9
Tel: 613-591-2580 www.fmw.on.ca

DRAWING TITLE:

PROPOSED ELEVATIONS


PROJECT:	DWG NO:
2208	A4

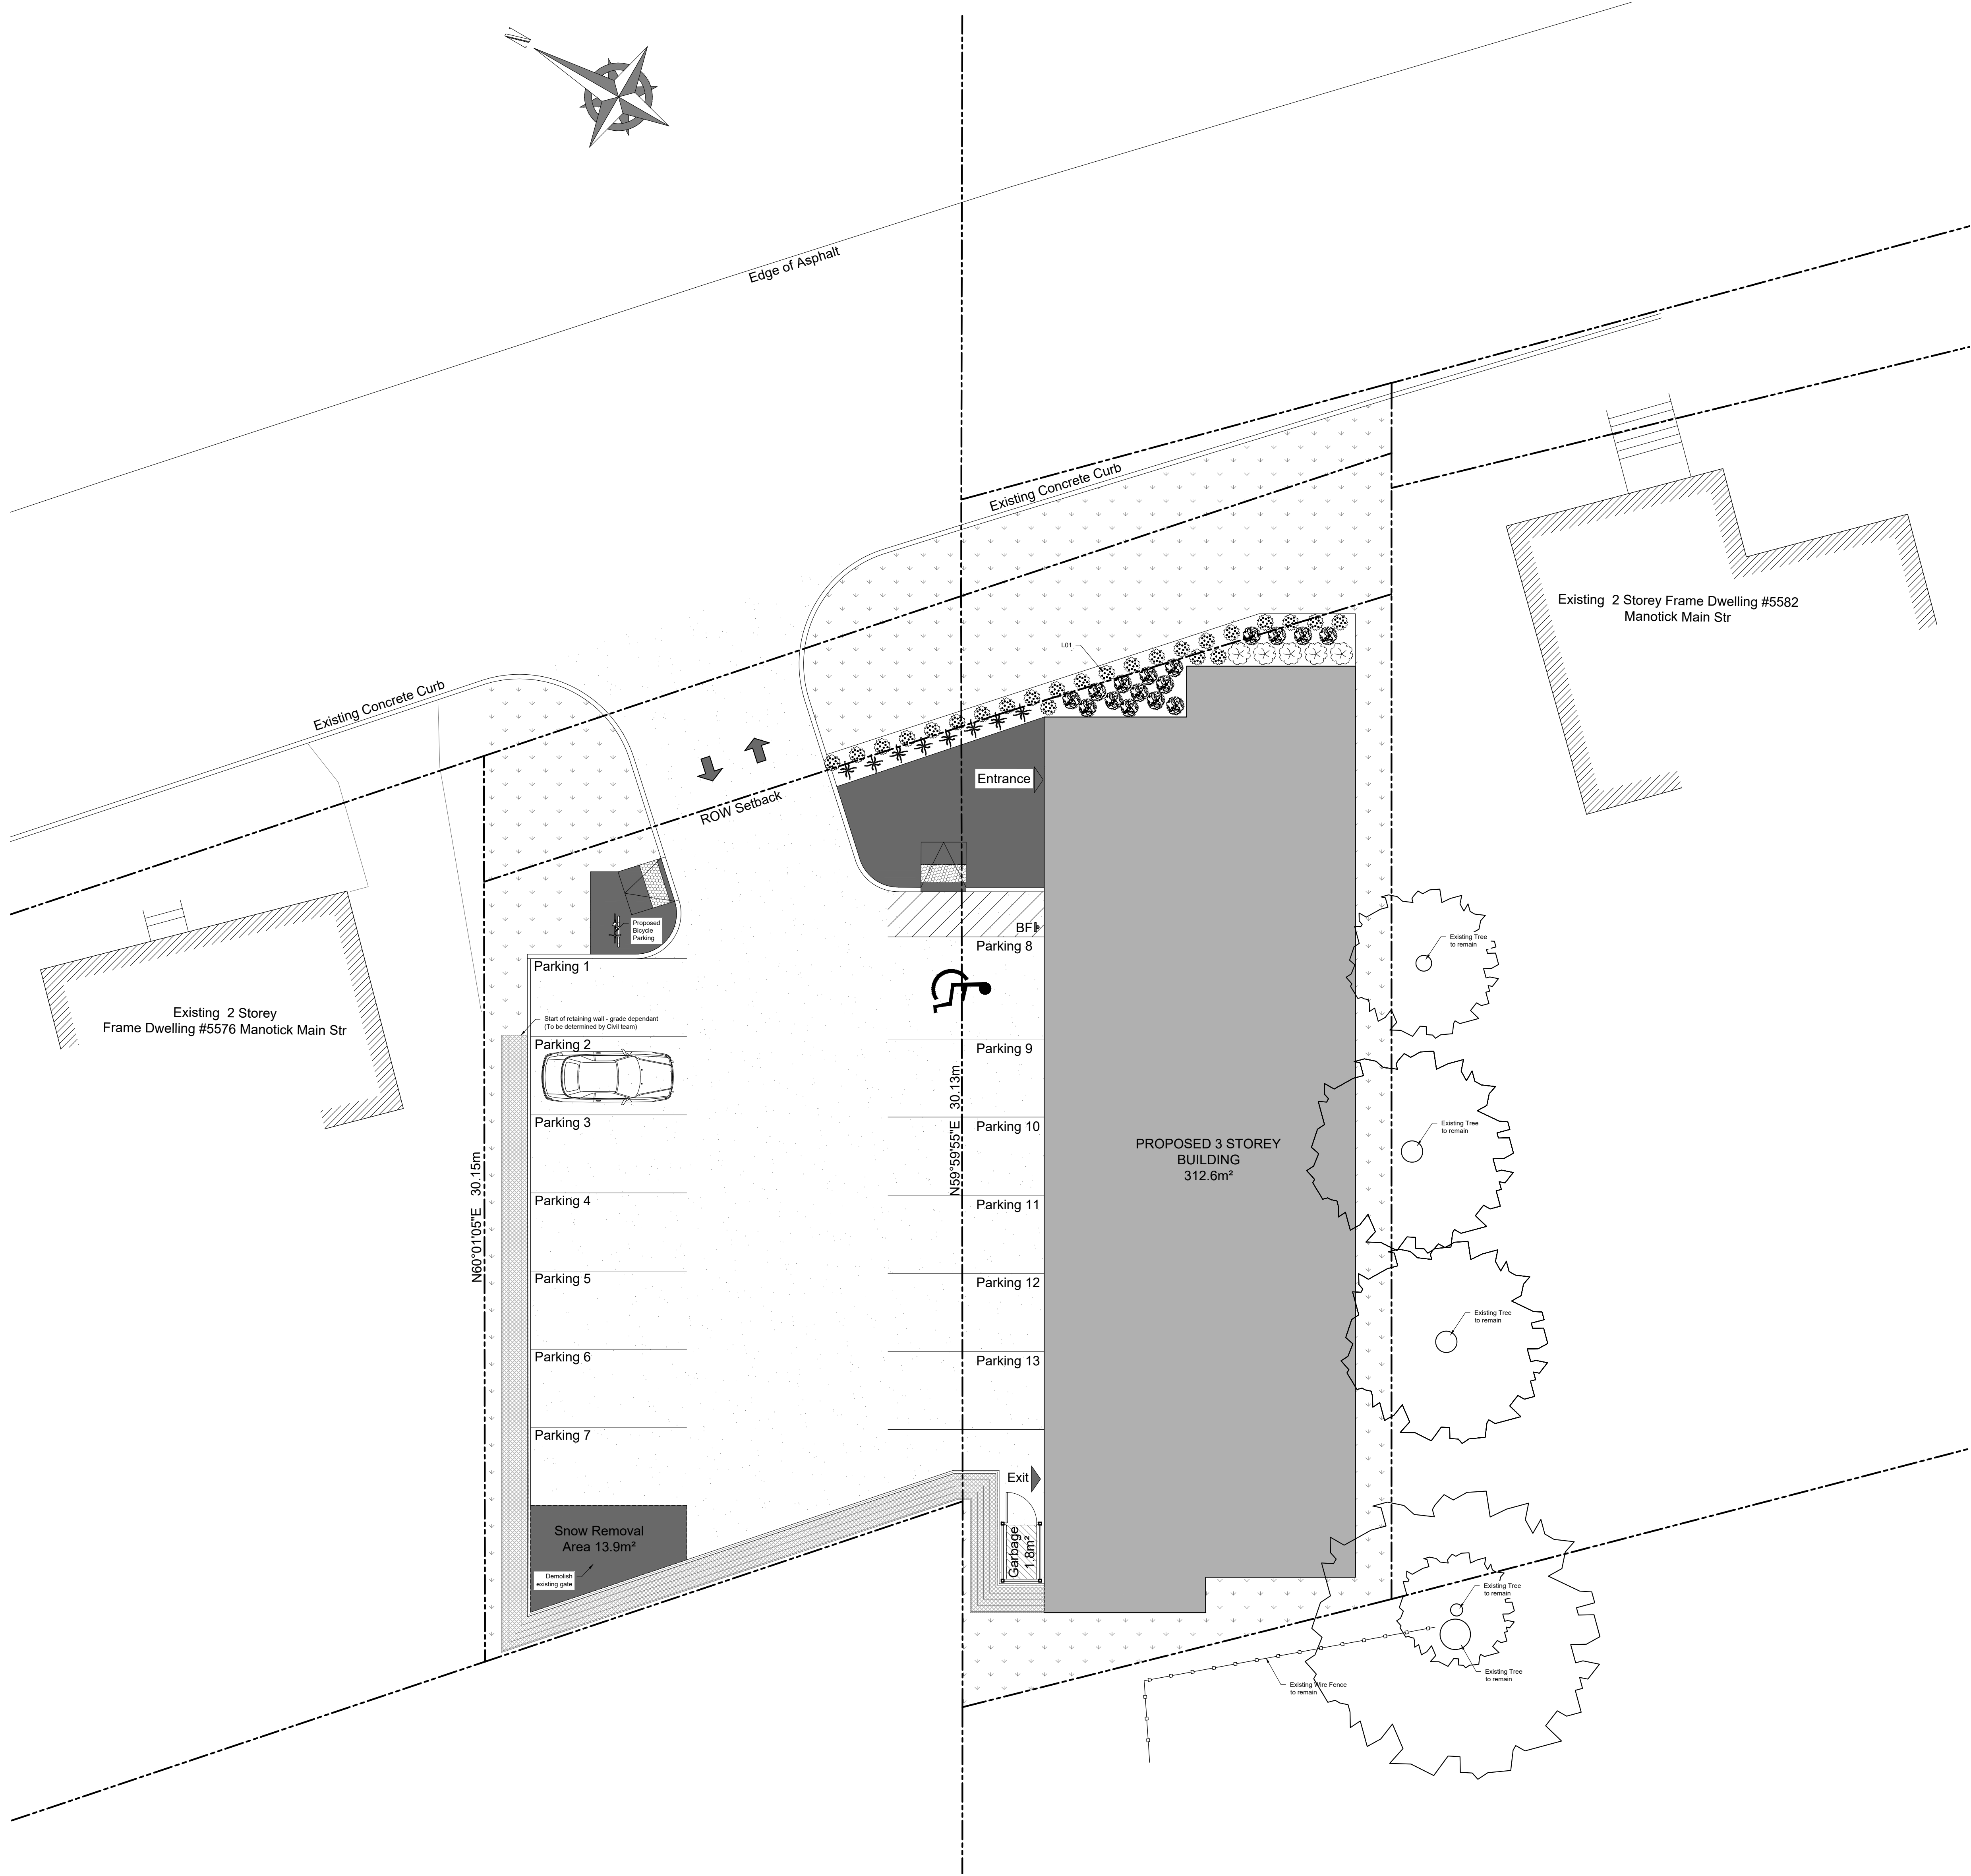

 
Legend:			
	Sodded Areas (Landscape Design by Others)		Retaining Wall
	Tactile Attention Indicator as per O.B.C. 3.8.3.18		Two way traffic
	Concrete Pad		Entrance to Building
	Asphalt		Barrier Free Parking Sign

LANDSCAPING NOTES


- Notes:
- All disturbed soft landscape areas to be seeded unless otherwise indicated
 - For sidewalks, curbs and parking refer to Engineer's Drawings
- LO1: The planter bed will comprise of a mixture of deciduous shrubs listed below:
- Canada Yew (Evergreen) – Taxus Canadensis
 - Chokeberry – Aronia melanocarpa (also known as Prunella melanocarpa)
 - High Bush Cranberry, Maple-Leaved Viburnum or Highberry – Viburnum Opulus var. Americanum (also known as V. Tridatum), V. acerifolium, or V. Lantana
 - Purple-flowered Raspberry (large, showy flowers and leaves) – Rubus Odoratus

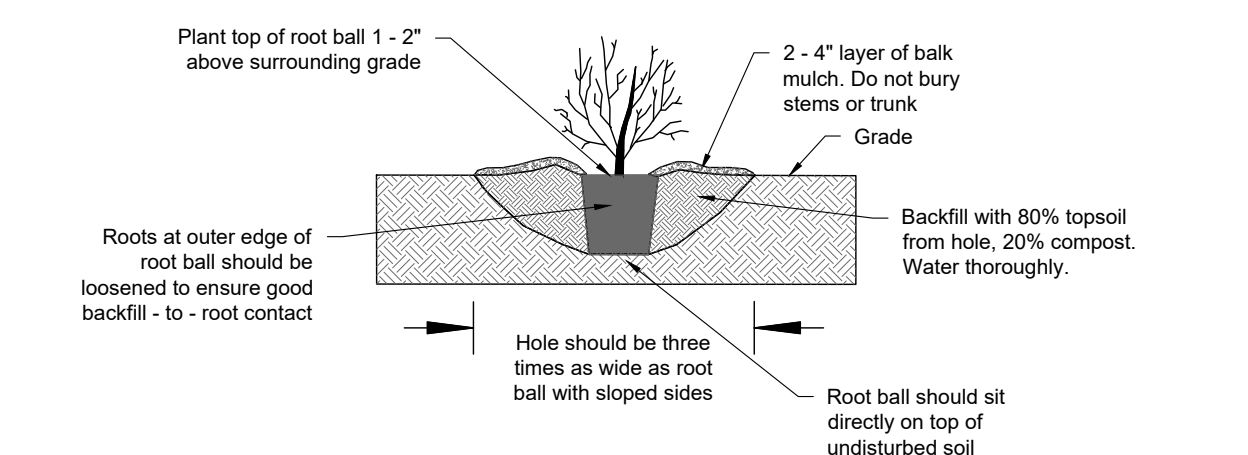


2 Typical Shrub and Perennial Planting Diagram

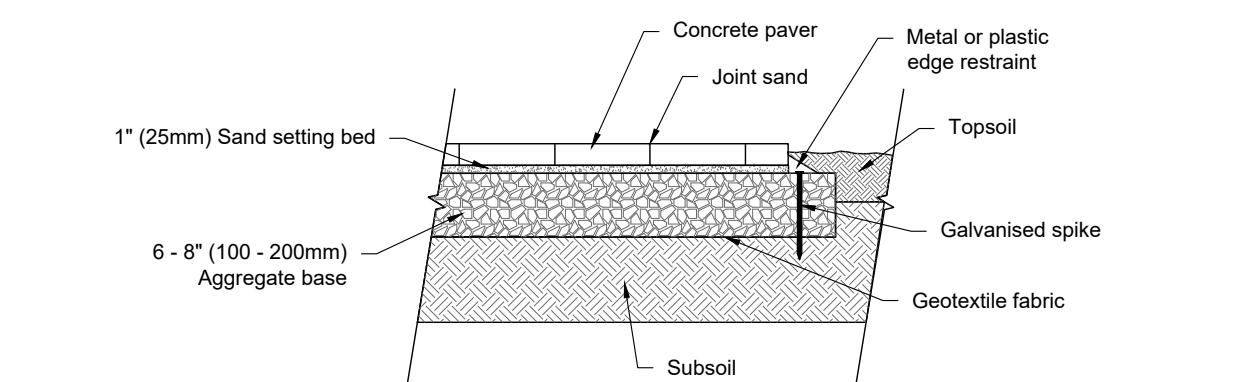


3 Typical Walkway and Patio Paver Cross Section

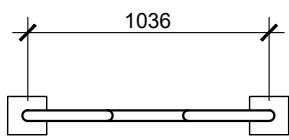


4 BIKE RACK PLAN SCALE: 1:50

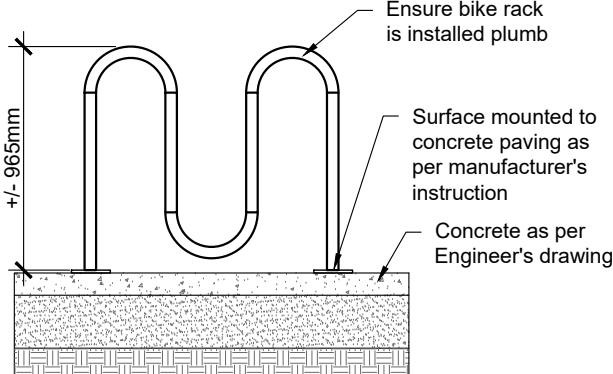

5 BIKE RACK ELEVATION SCALE: 1:50

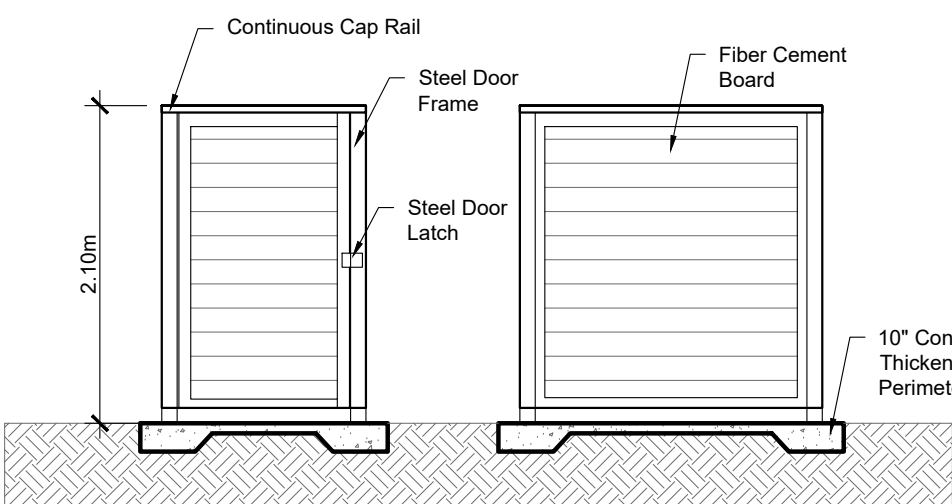


6 GARBAGE ELEVATION SCALE: 1:50

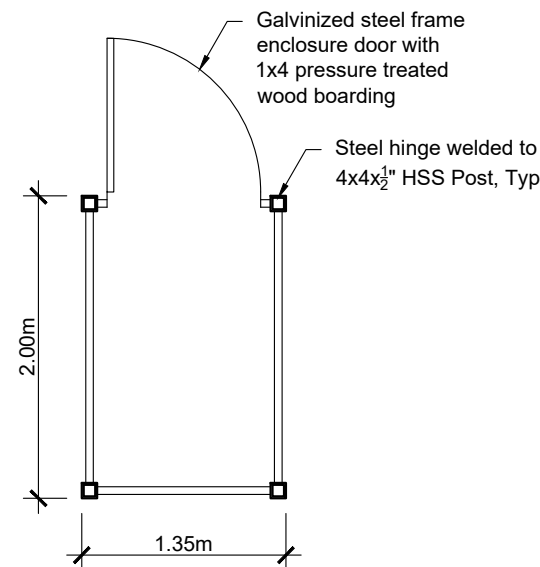

7 GARBAGE PLAN SCALE: 1:50

1 LANDSCAPE PLAN SCALE: 1:100

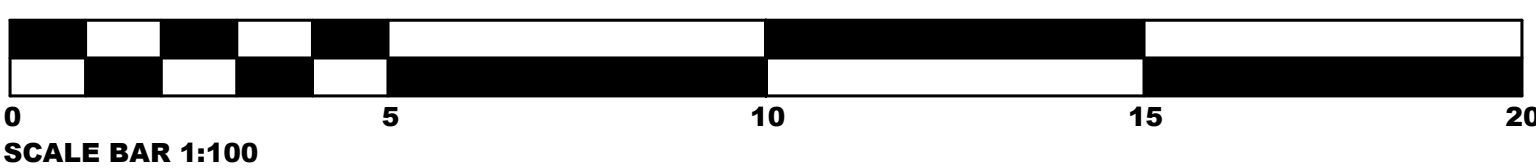

GENERAL NOTES:

- Do not scale drawings.
- The contractor shall check and verify all dimensions on site and report all discrepancies to the Architect.
- All work shall comply with the Ontario Building Code and the requirements of all authorities having jurisdiction.
- This drawing is the exclusive property of Ignite Architecture Inc. copyright reserved.

Note:
This Drawings shall be used only for the Site Plan Application, it is not to be used for Permit or Construction purposes.

SEAL:



DRAWING REVISIONS

No.	Issued for:	Date:
1	Issued for Site Plan Application	19 Feb 2025

SITE ADDRESS:

5580 Manotick Main Str
Manotick
ON K4M 1E2

APPLICANT:

ARCADIS
Arcadis Professional Services (Canada) Inc.
Suite 500, 333 Preston Street
Ottawa ON | K1S 5N4 | Canada
tel +1 613 225 1311
www.arcadis.com

OWNER INFORMATION:

Abdulla Real Estate Holdings
Box 819 Manotick
K4M 1A7

ARCHITECT:

IGNITE
ARCHITECTURE INC.
533 Landswood Way
Ottawa, ON K2S 0A6
Phone: 613 - 912 - 1832
Email: nicole@ignitearchitecture.ca

ENGINEERS:

Capacity Engineering Limited
LTD.
www.celottawa.ca
505 March Rd. Suite 400,
Ottawa ON K2K 3A4

LRJ
ENGINEERING
5430 Canoe Rd., Ottawa ON K1J 9G2
www.lrl.ca 613-662-3454

SURVEYORS:

McINTOSH PERRY
SURVEYING INC.
3240 Drummond Con. 5A, R.R. #,
Perth ON K7H 3C9
Tel: 613-267-6524
www.mcintoshperry.com

Fairhall Moffatt & Woodland
LIMITED
ONTARIO LAND SURVEYORS
Surveying and Land Information Services
100-600 Terry Fox Dr., Kanata, ON K2L 4B6
Tel: 613-591-2580 www.fmw.on.ca

DRAWING TITLE:

LANDSCAPE PLAN

PROJECT: DWG NO:

2208 A5