

PROJECT STATUS:  
DEVELOPMENT PERMIT

Revision Schedule		
No.	Description	Revision Date
A	ISSUED FOR D.P.	OCT 15, 2024
B	RE-ISSUED FOR D.P.	FEB 14, 2025

SEAL: **ABELEARCHITECTURE**  
THOMAS C. ABELE ARCHITECTURE  
THOMAS C. ABELE  
LICENCE 9933  
2025-02-12

TRADE CONTRACTORS SHALL VERIFY ALL DIMENSIONS AND REPORT ANY DISCREPANCIES OR INCONSISTENCIES TO SEYMOUR PACIFIC DEVELOPMENTS LTD., WITHOUT DELAY. FOR CLARIFICATION AND/OR CONFIRMATION. DO NOT SCALE DRAWINGS. DESIGNS REPRESENTED AND DRAWINGS USED AS INSTRUMENTS OF SERVICE SHALL REMAIN THE COPYRIGHT AND PROPERTY OF SEYMOUR PACIFIC DEVELOPMENTS LTD. ANY REPRODUCTION OR USE FOR ANY PURPOSE OTHER THAN THAT AUTHORIZED BY SEYMOUR PACIFIC DEVELOPMENTS LTD. IS PROHIBITED.

CONTRACTORS SHALL REMAIN FAMILIAR WITH, SHALL REFER TO, AND SHALL PERFORM IN ACCORDANCE WITH LOCAL LAWS, REGULATIONS AND BUILDING CODES. CONTRACTORS SHALL MAINTAIN GOOD INDUSTRY BUILDING AND SAFETY PRACTICES CONSISTENT WITH THE CONTRACT INTENT AND THE REQUIREMENTS OF JURISDICTIONAL AUTHORITIES.

ADDITIONAL CLAIMS AND COSTS RELATED TO NON-MATERIAL CHANGES WILL NOT BE ACCEPTED BY SEYMOUR PACIFIC DEVELOPMENTS LTD. NON-MATERIAL CHANGES ARE DEEMED TO BE PLAN CHANGES OR SPECIFICATION ADJUSTMENTS THAT DO NOT SUBSTANTIALLY AFFECT THE VALUE, TIME, COST AND QUALITY OF CONSTRUCTION.

CONTRACTORS SHALL MAKE EVERY REASONABLE EFFORT TO MAINTAIN SCHEDULE TARGETS AND PROVIDE GOOD EFFICIENCY, PROGRESS, WORKMANSHIP AND QUALITY TOWARD DEFICIENCY-FREE RESULTS.

PROJECT NAME:  
PALLADIUM TERRACE

PROJECT NUMBER:  
VP 2402


ADDRESS:  
425 CULDAFF RD  
OTTAWA, ON

DRAWING TITLE:  
SITE ACCESSORIES

DRAWN BY: EC  
CHECKED BY: CG  
DATE: FEB 14, 2025  
SCALE: As indicated


DRAWING #: **A1.04** REV #: **B**

ALL TIMBER TO BE FINISHED WITH NATURAL CEDAR SUNFAST

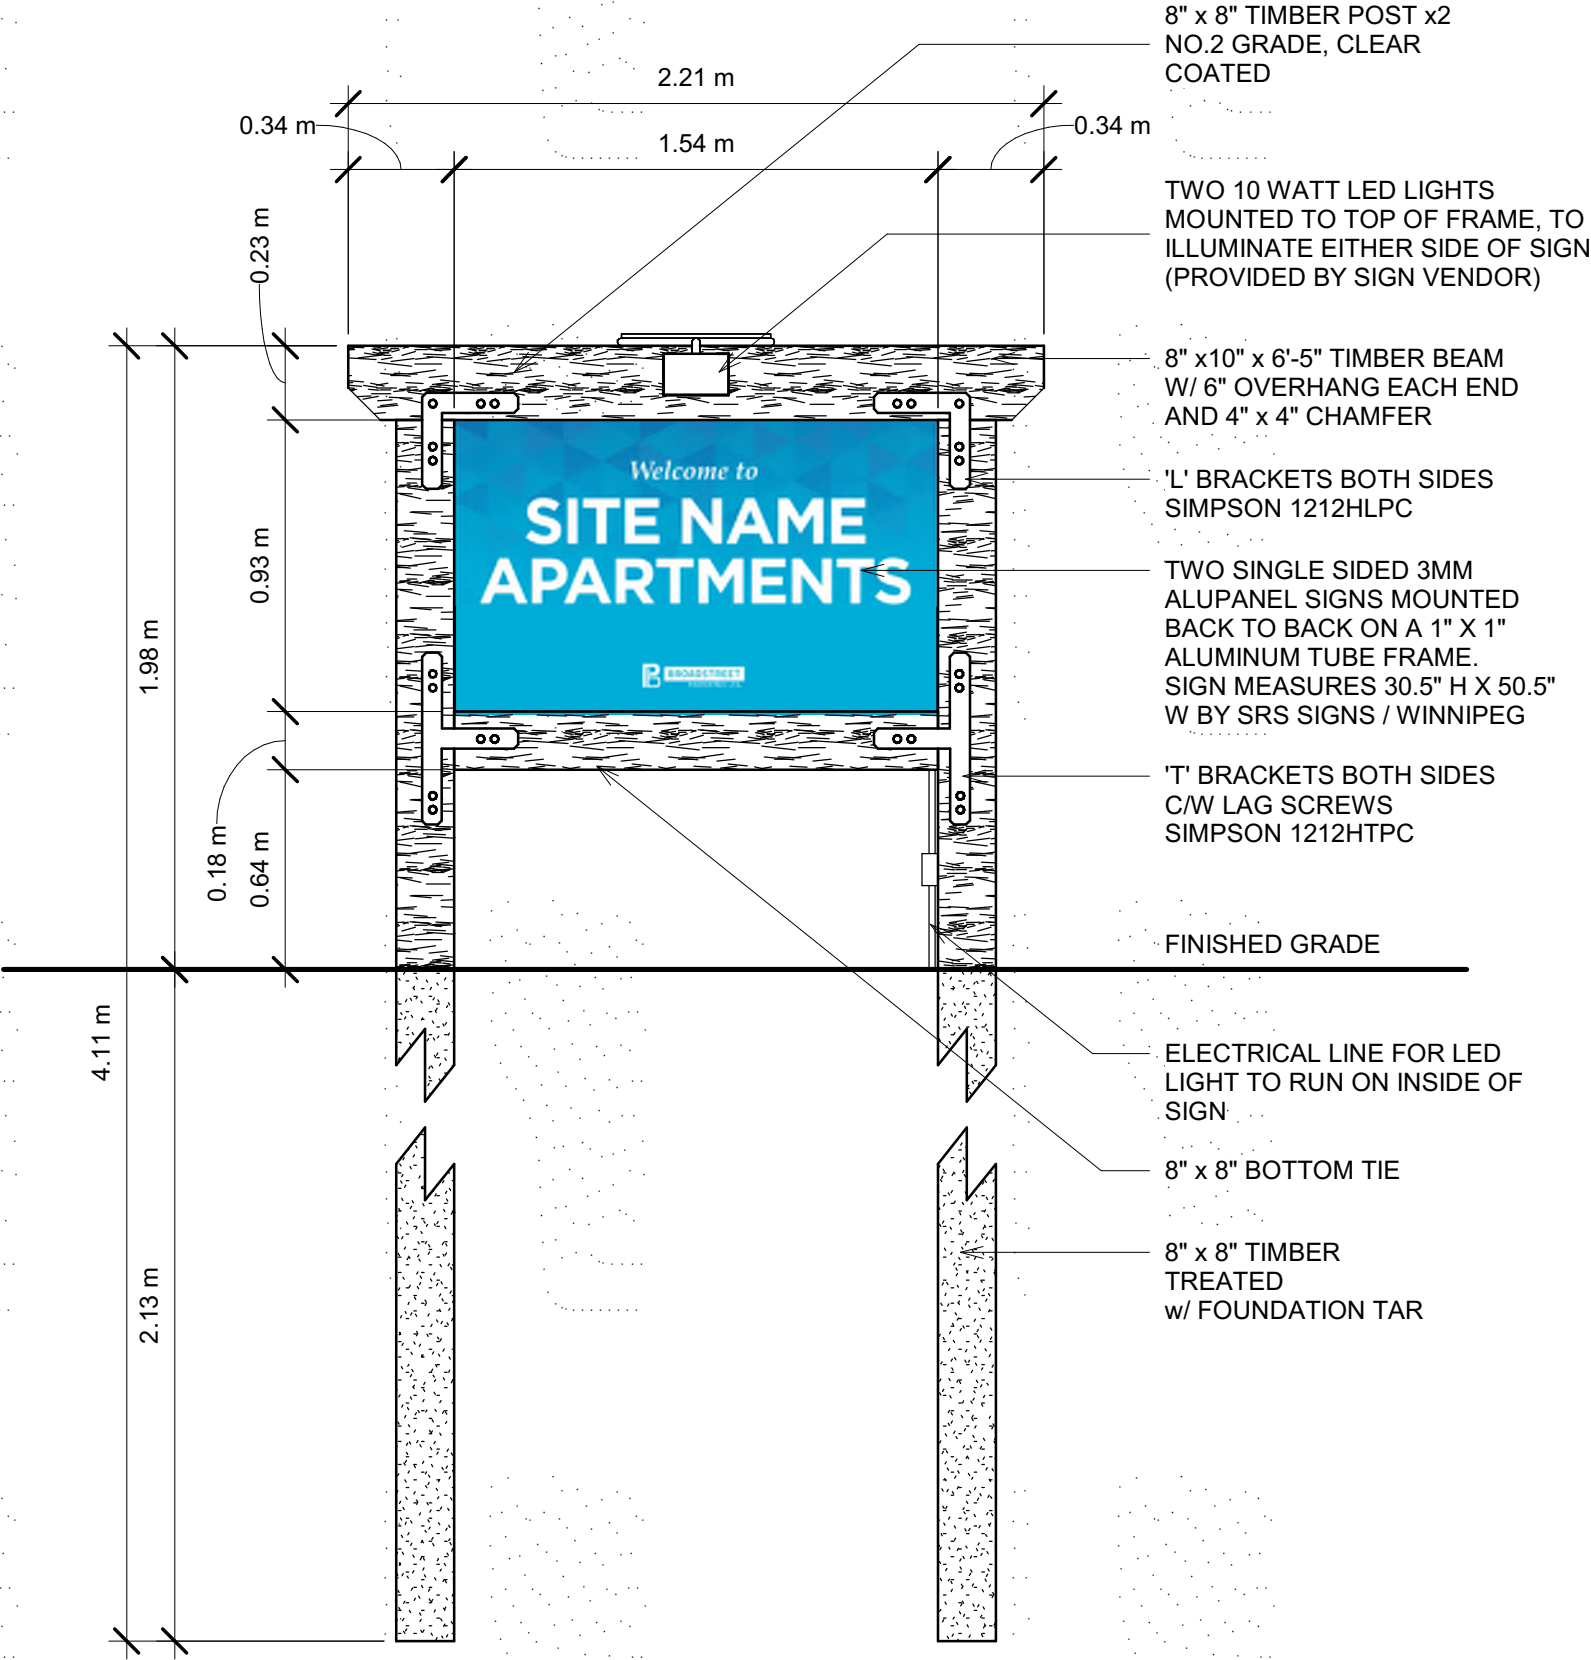


1 ENTRY SIGN  
1 : 24


ALL TIMBER TO BE FINISHED WITH NATURAL CEDAR SUNFAST

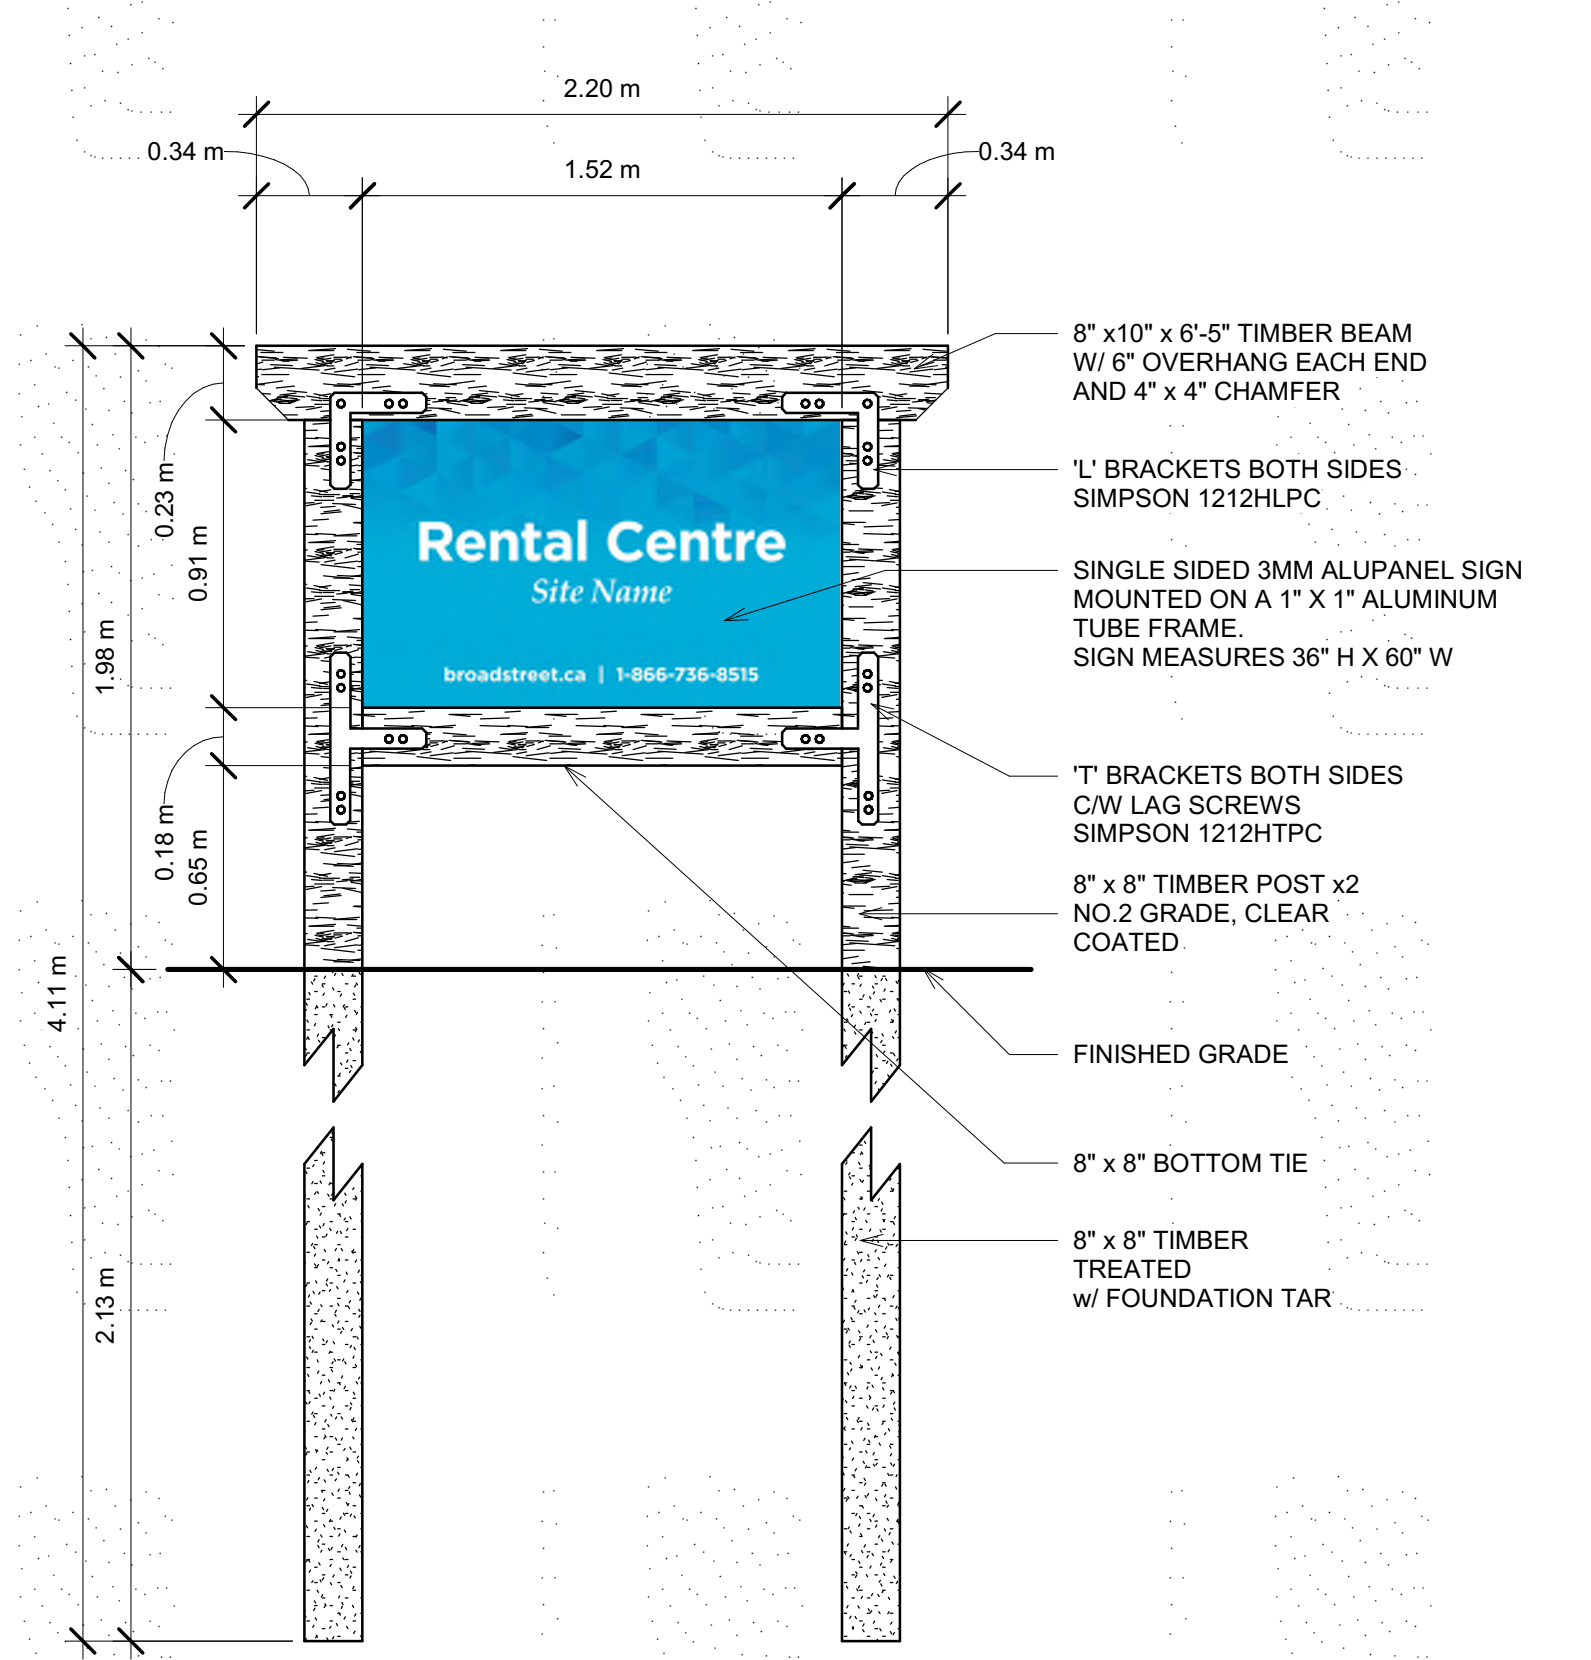


2 RENTAL OFFICE DIRECTION SIGN  
1 : 24

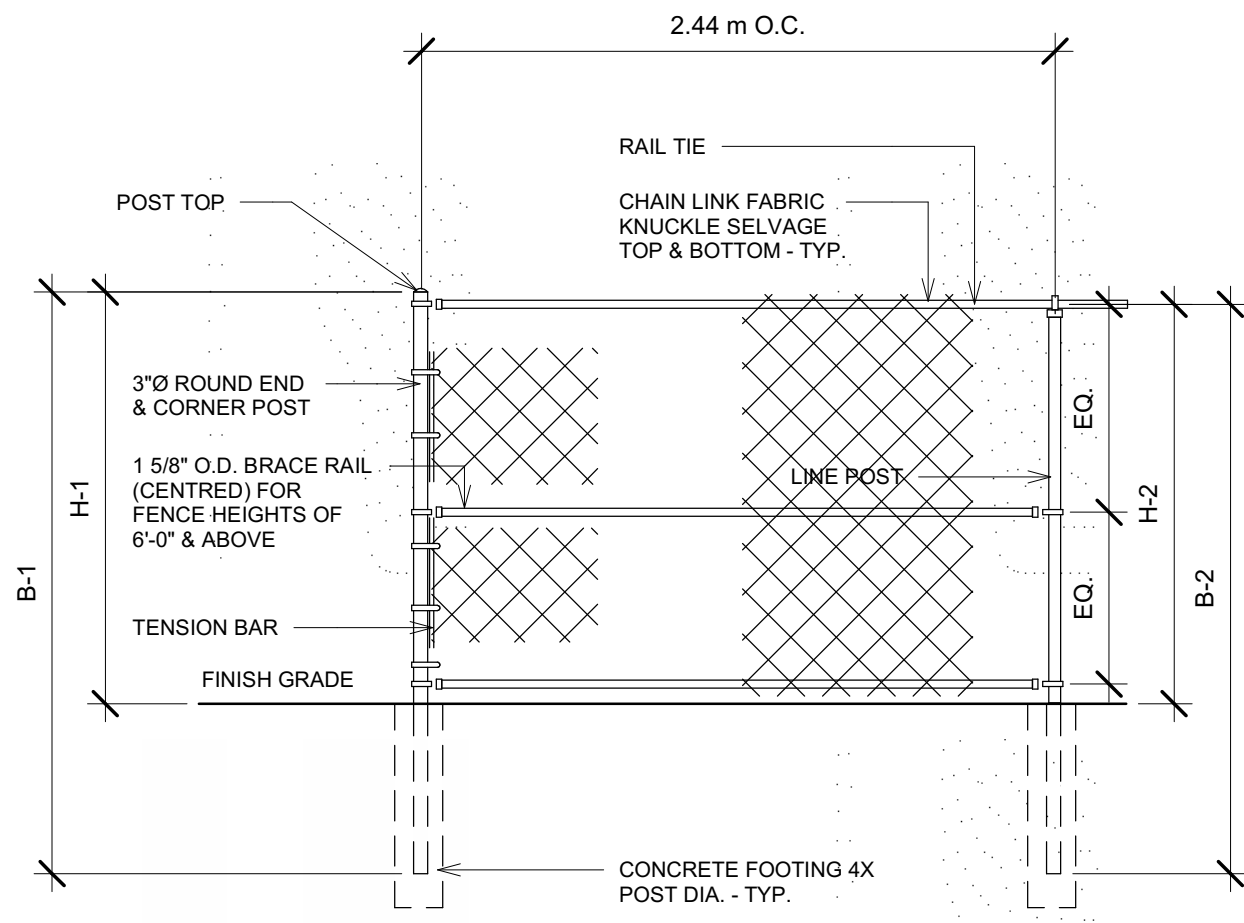


3 CHAINLINK FENCING  
1 : 24

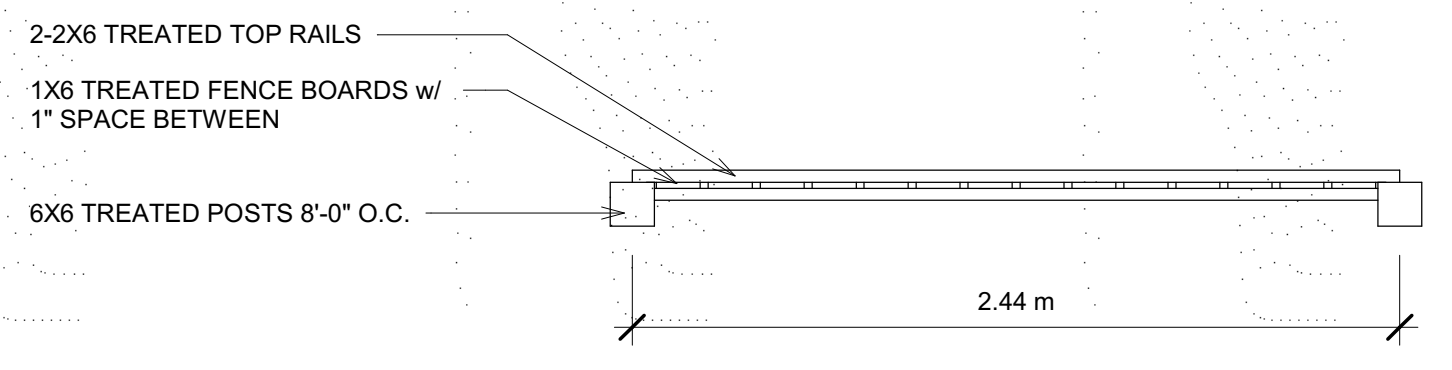


4 SITE FENCE PLAN DETAIL  
1 : 24

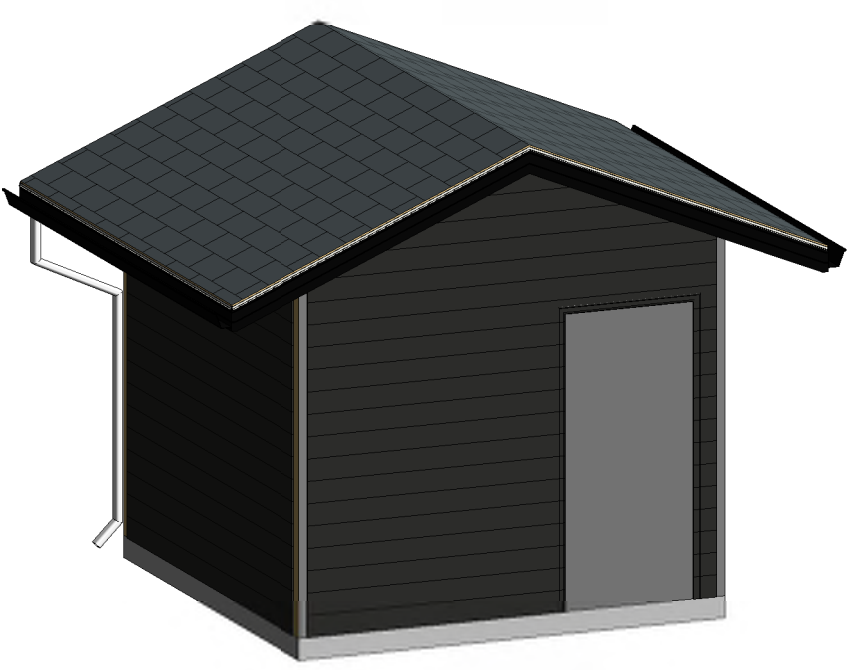



6 MAINTENANCE SHED

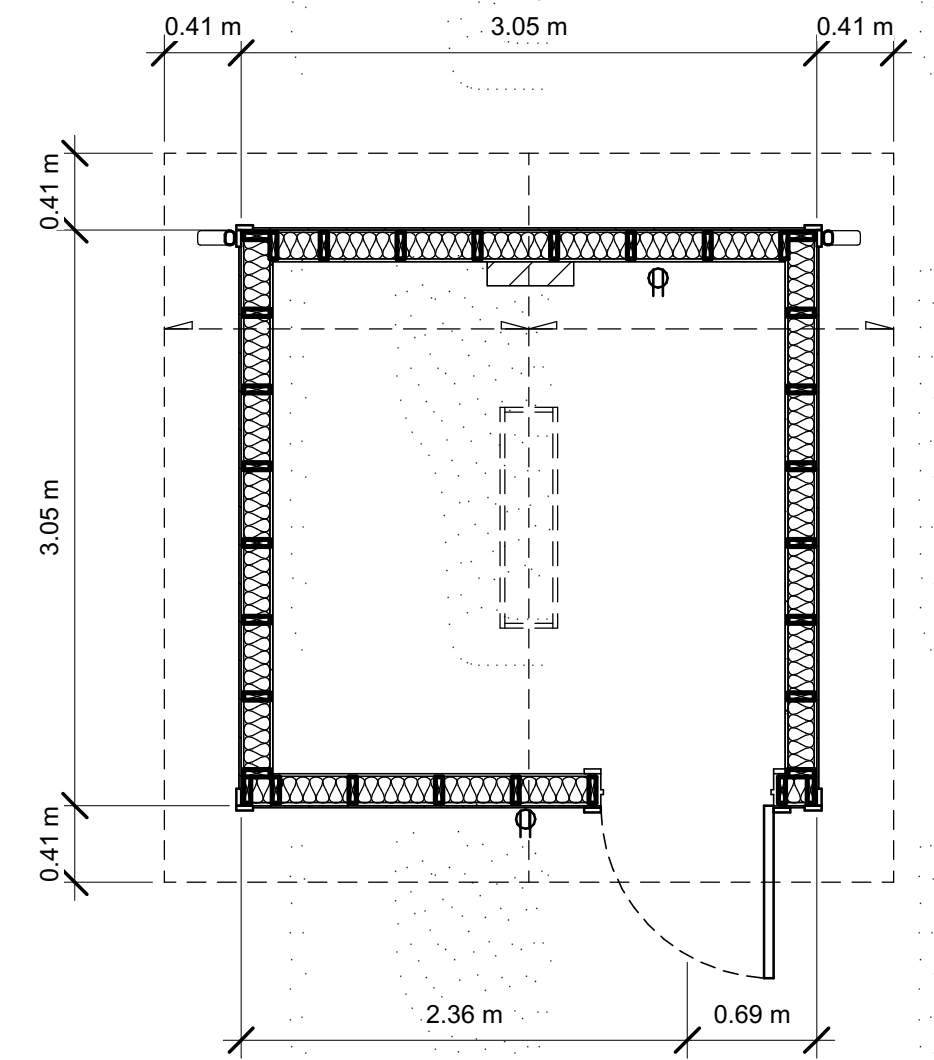


7 MAINTENANCE SHED PLAN  
1 : 40

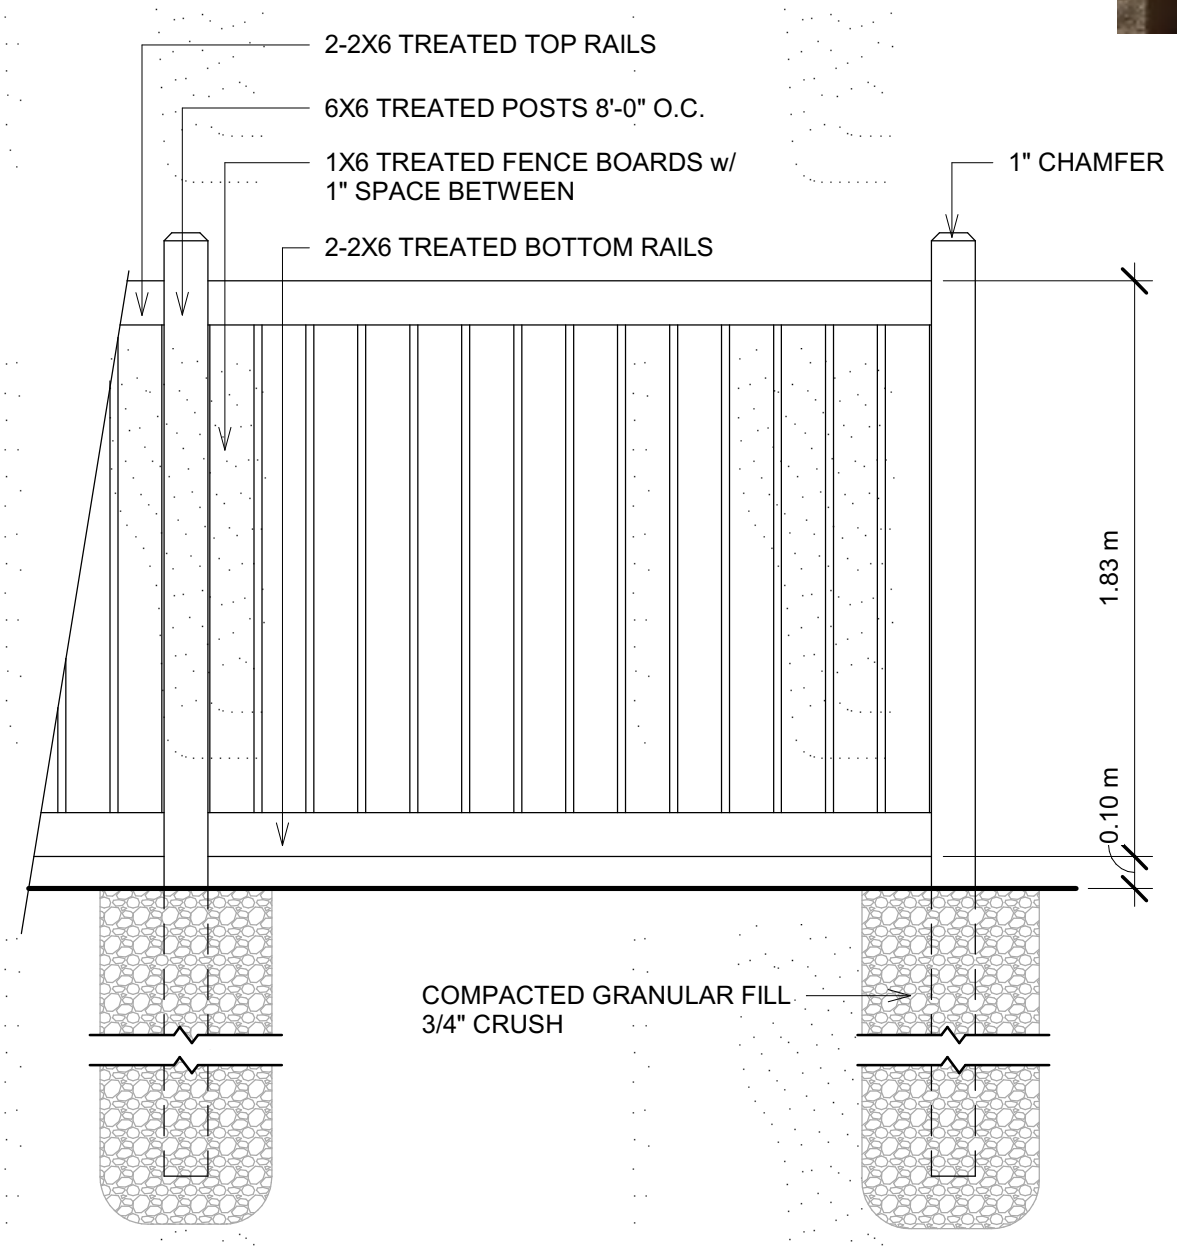

5 SITE FENCE ELEVATION DETAIL  
1 : 24

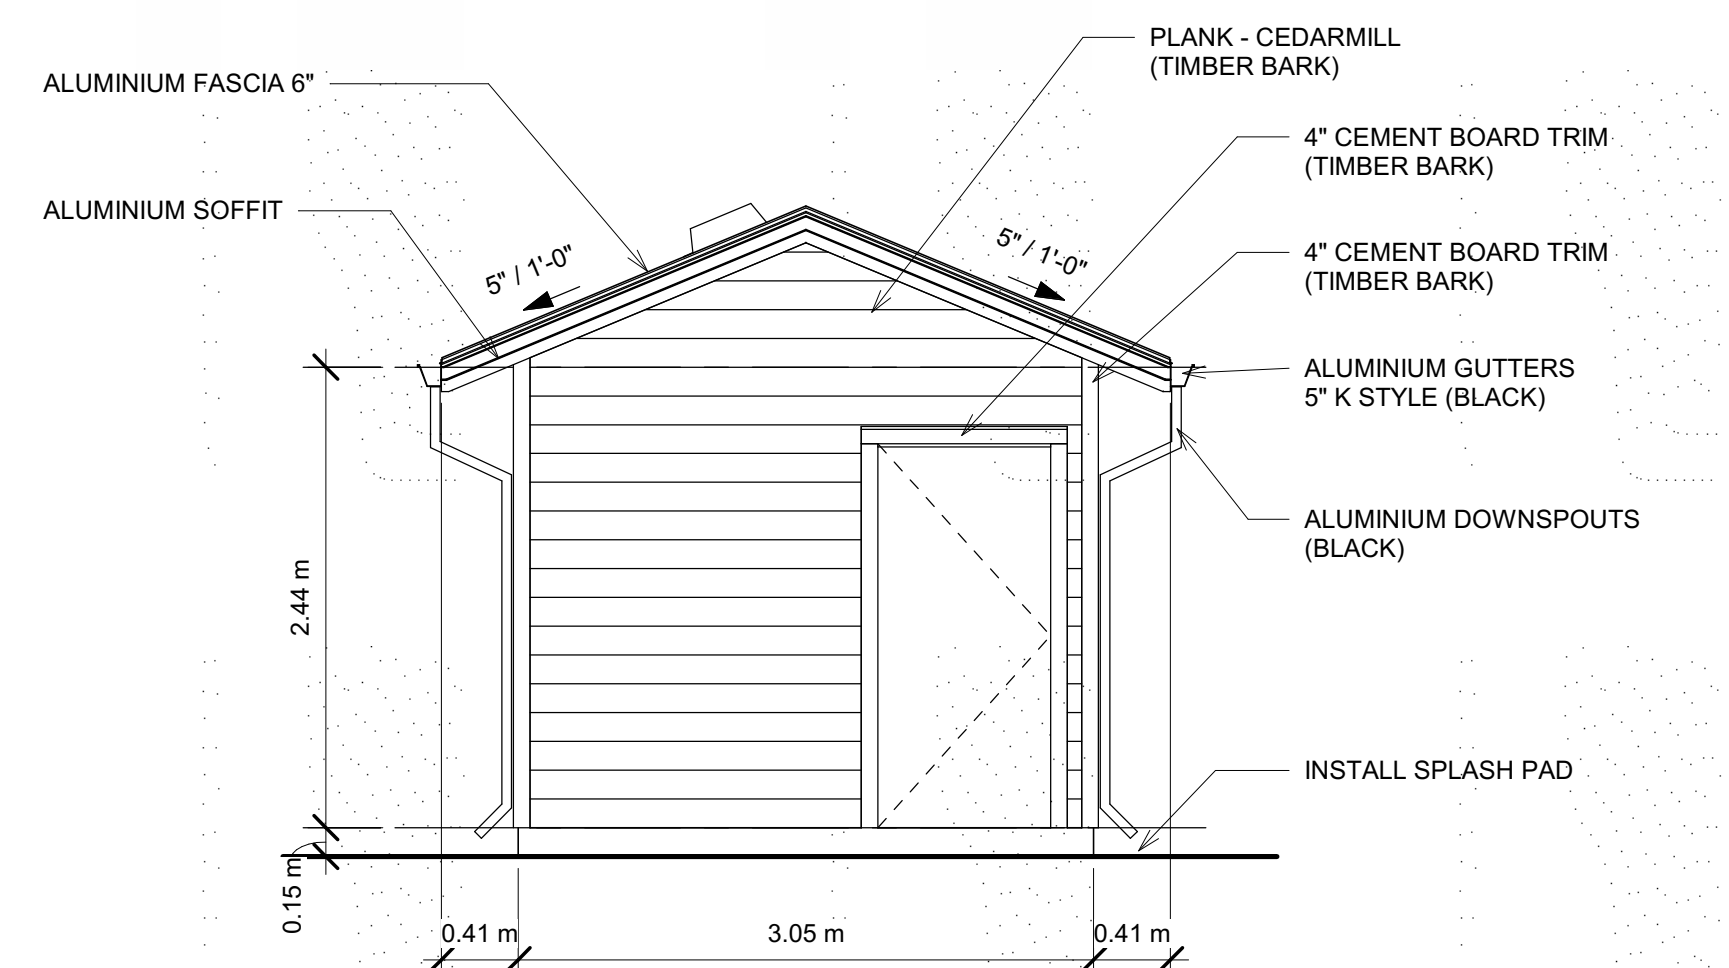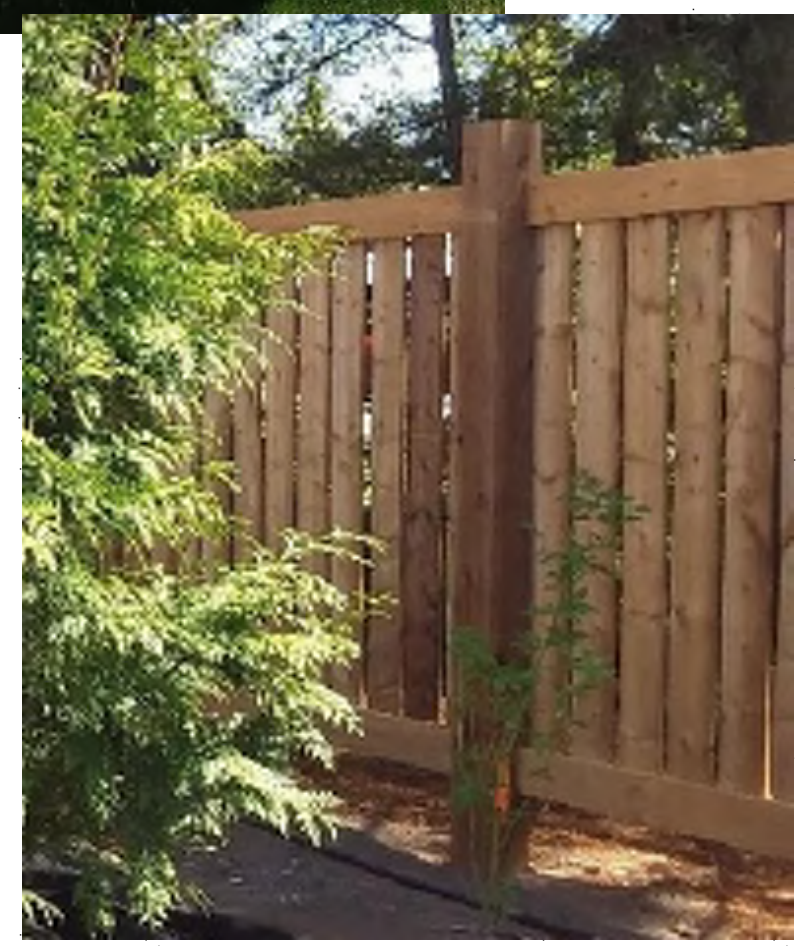

8 MAINTENANCE SHED FRONT ELEVATION  
1 : 40

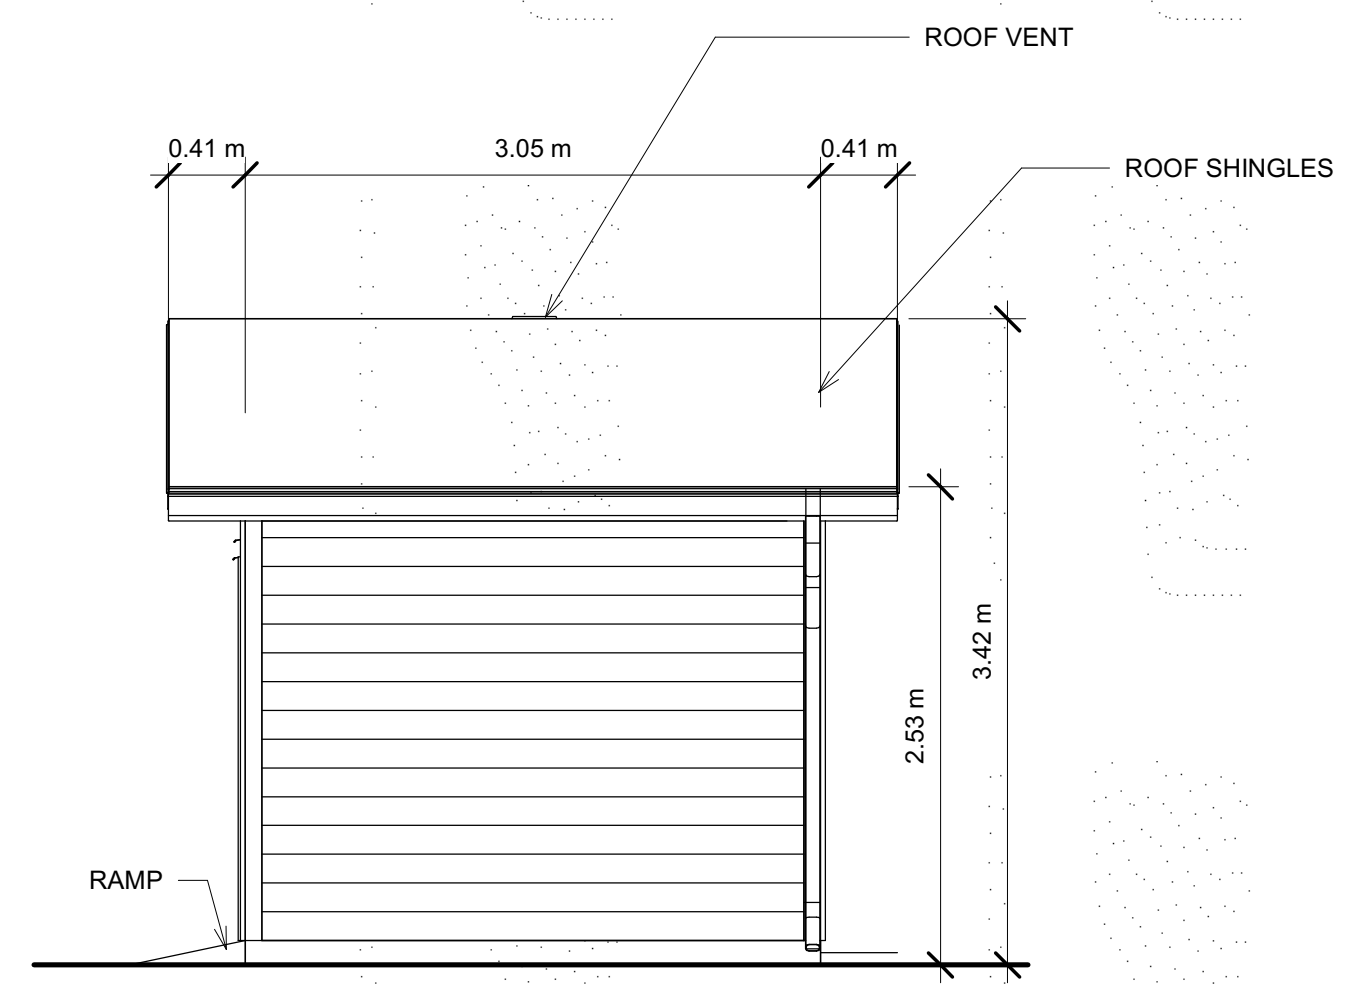

9 MAINTENANCE SHED SIDE ELEVATION  
1 : 40