


LEGEND

FFL	FIRST FLOOR ELEVATION
USF	UNDERSIDE OF FOOTING
---	PROPERTY LINE
SAN	SANITARY SEWER
INV	INVERT OF PIPE
MH	MANHOLE
---	EXISTING GRADE ELEVATION
+99.99	PROPOSED GRADE ELEVATION
2%	EXISTING SLOPE OF GRADE
2%	PROPOSED SLOPE OF GRADE
I.O.S.	TOP OF SLOPE
B.O.S.	BOTTOM OF SLOPE
---	CENTERLINE OF SWALE
.....	SILT FENCE

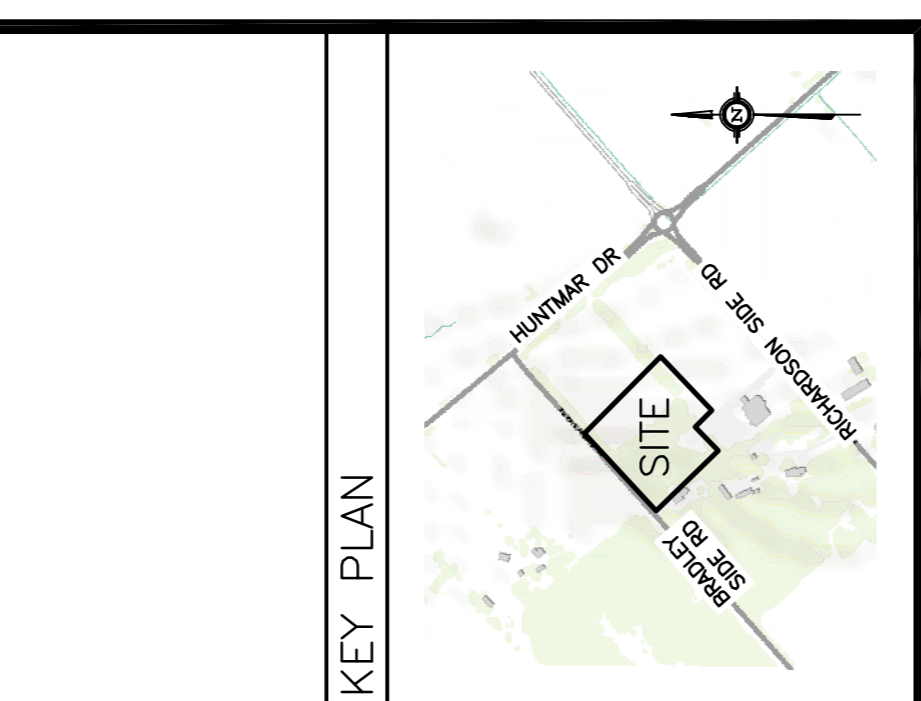

No.	DATE	REVISION
1	SEP 30-24	ISSUED FOR APPROVAL

D. B. GRAY ENGINEERING INC.
 Professional Engineer
 700 Long Point Circle
 Ottawa, Ontario
 d.gray@dbgrayengineering.com

BRADLEY FARM
EVENT CENTRE & CIDER
 1818 BRADLEY SIDE ROAD
 OTTAWA, ONTARIO

GRADING PLAN
 (WEST AREA)

Drawn: D.B.G. 1:250
 H. Scale: 1:250
 V. Scale: 1:250
 Date: AUG 21-24
 Job No.: 23123

Engineer's Seal: D.B. GRAY, P. ENG., SEP 30-23, PROVINCE OF ONTARIO

NOT VALID UNLESS SIGNED & DATED

Drawing No. **C-2** of **9**

REFER TO NOTES & DETAILS ON DRAWINGS C-4, C-7 & C-8

WEST AREA