

NAVAN ROAD
DEVELOPMENT2983, Navan Road, Orleans,
ON K1C 7G4

OWNER

788, BOUL. SAINT-JOSEPH, SUITE 100
GATINEAU, QC J8Y 4B8

ARCHITECTURAL

(418) 651-8954
INFO@PMAARCHITECTES.COM
3070, CHEMIN DES QUATRE-BOURGEOIS
QUÉBEC (QC) G1W 2H4
PMAARCHITECTES.COM53, BOUL. SAINT-RAYMOND,
GATINEAU, QC J8Y 1R8

CIVIL ENGINEERS / PLANNER



ENGINEERS - ARCHITECTS - PLANNERS

1965 CARLING AVENUE, SUITE 700,
OTTAWA, ON K1Z 8R1

MECHANICAL & ELECTRICAL ENGINEERS

9 GURDWARA ROAD, UNIT 200,
OTTAWA, ON K2E 7X6

SURVEYOR

1331 CLYDE AVENUE, SUITE 400,
OTTAWA, ON K2G 3G4

ARCHITECT SEAL

REVISIONS

NO	DESCRIPTION	DATE
1	FOR CITY REVIEW	2024-03-02
2	FOR CITY REVIEW	2024-03-02
NOTE

IT IS THE RESPONSIBILITY OF THE APPROPRIATE
CONTRACTOR TO CHECK AND VERIFY ALL DIMENSIONS
ON THE SITE AND TO REPORT ALL ERRORS AND/OR
OMISSIONS TO THE ARCHITECT. ALL CONTRACTORS
MUST COMPLY WITH ALL PERTINENT CODES AND BY-
LAWS. DO NOT SCALE DRAWINGS.
THIS DOCUMENT AND ITS CONTENT IS COPYRIGHTED.
ANY REPRODUCTION IS PROHIBITED UNLESS GRANTED
BY THE ARCHITECT.FOR SPC
FILE NUMBER **007-12-24-0128**
PLAN NUMBER **#19207**FOR CITY REVIEW
DO NOT USE FOR
CONSTRUCTION
2025-03-02DATE
2025-03-02DESIGNED
P.POMERLEAUDRAWN
P.POMERLEAUPROJECT No
20054CHECKED
P.MARTIN



SHEET TITLE

SITE PLAN - BUILDING A & B

SHEET No

A101

LEGEND - SITE PLAN

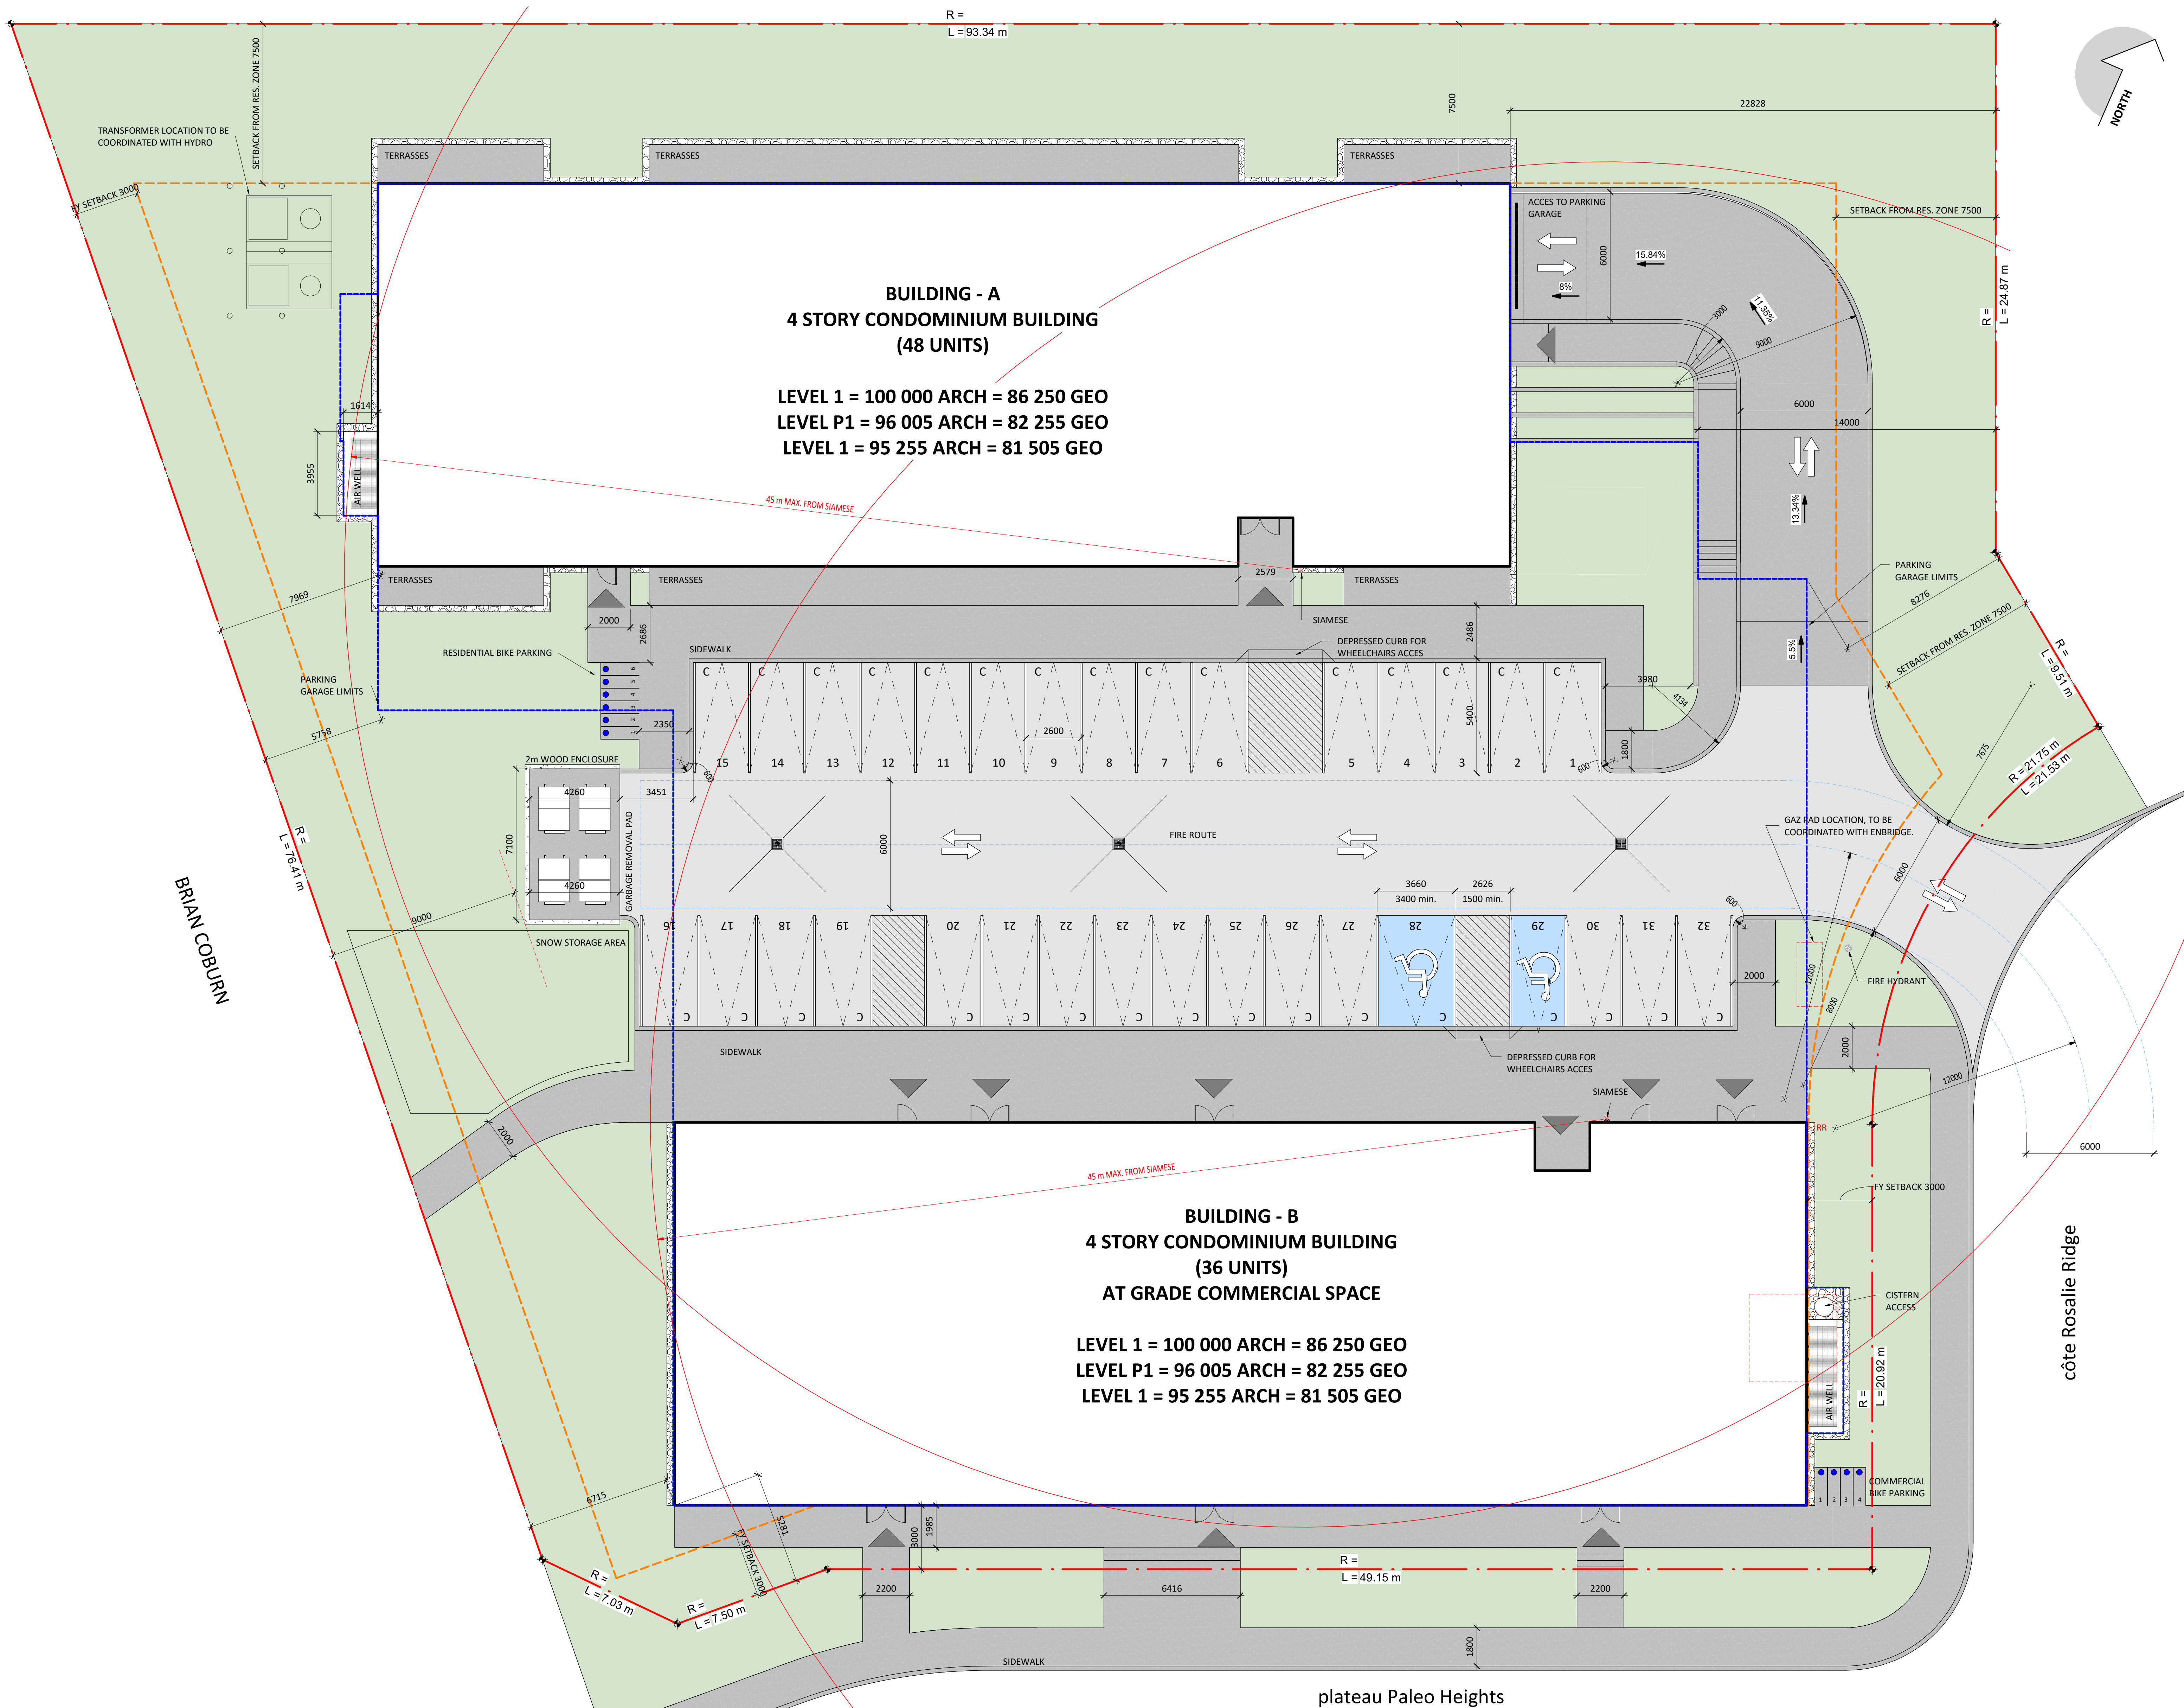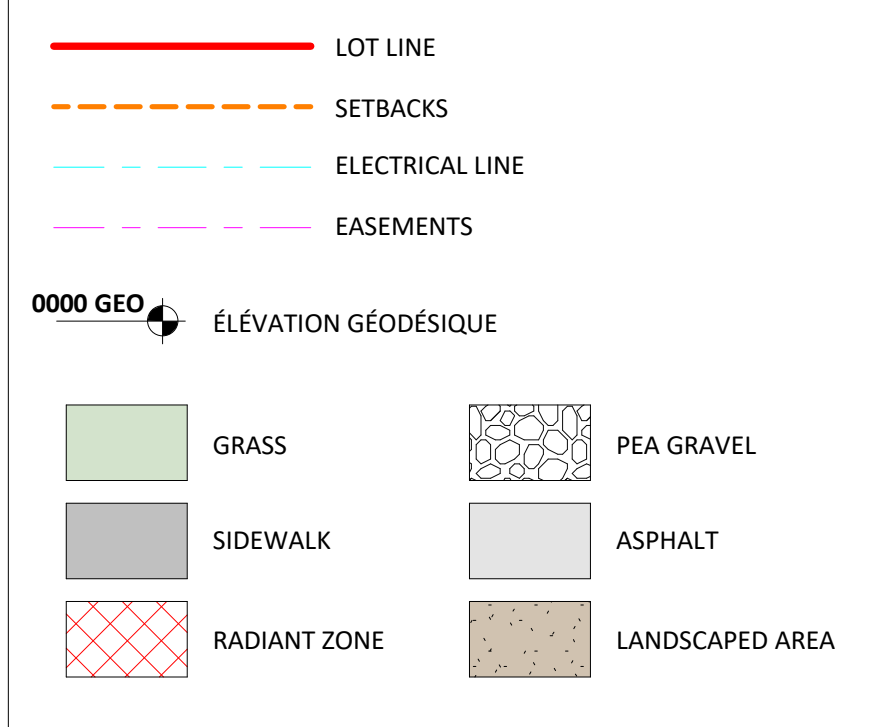

1 SITE PLAN - BLOCK 14 0 1 5 10m

*** NOTE : THE BASE PLAN (LOT LINES, EXISTING ROADS AND SURROUNDINGS AREAS) IS BASED ON THE TOPOGRAPHICAL PLAN OF SURVEY OF STANTEC GEOMATICS LTD REFERENCE NUMBER 161613834-114.