

BUILDING D						
TYPE A	2 BED	1	2	2	1	1
TYPE B	1 BED	1	2	1		1
TYPE C	1 BED	1	2	2	1	
TYPE D	1 BED	1	1	1		
TYPE E	2 BED	1	3	2	1	1
TYPE F	2 BED	1	2	2	1	
TYPE G	1 BED	1	2	2	1	
TYPE H	2 BED	1	2	2	1	1
TYPE I	2 BED	1	3	2	1	1
TYPE J	2 BED	1	3	2	1	1


THIS DOCUMENT AND ITS CONTENT IS COPYRIGHTED.

FOR CITY REVIEW
DO NOT USE FOR
CONSTRUCTION
2025-03-02

DATE	DESIGNED
2025-03-02	P.POMERLEAU
	DRAWN
	P.POMERLEAU
PROJECT No	CHECKED
20054	P.MARTIN
	SHEET TITLE

SITE PLAN - BUILDING C & D

SHEET NO.

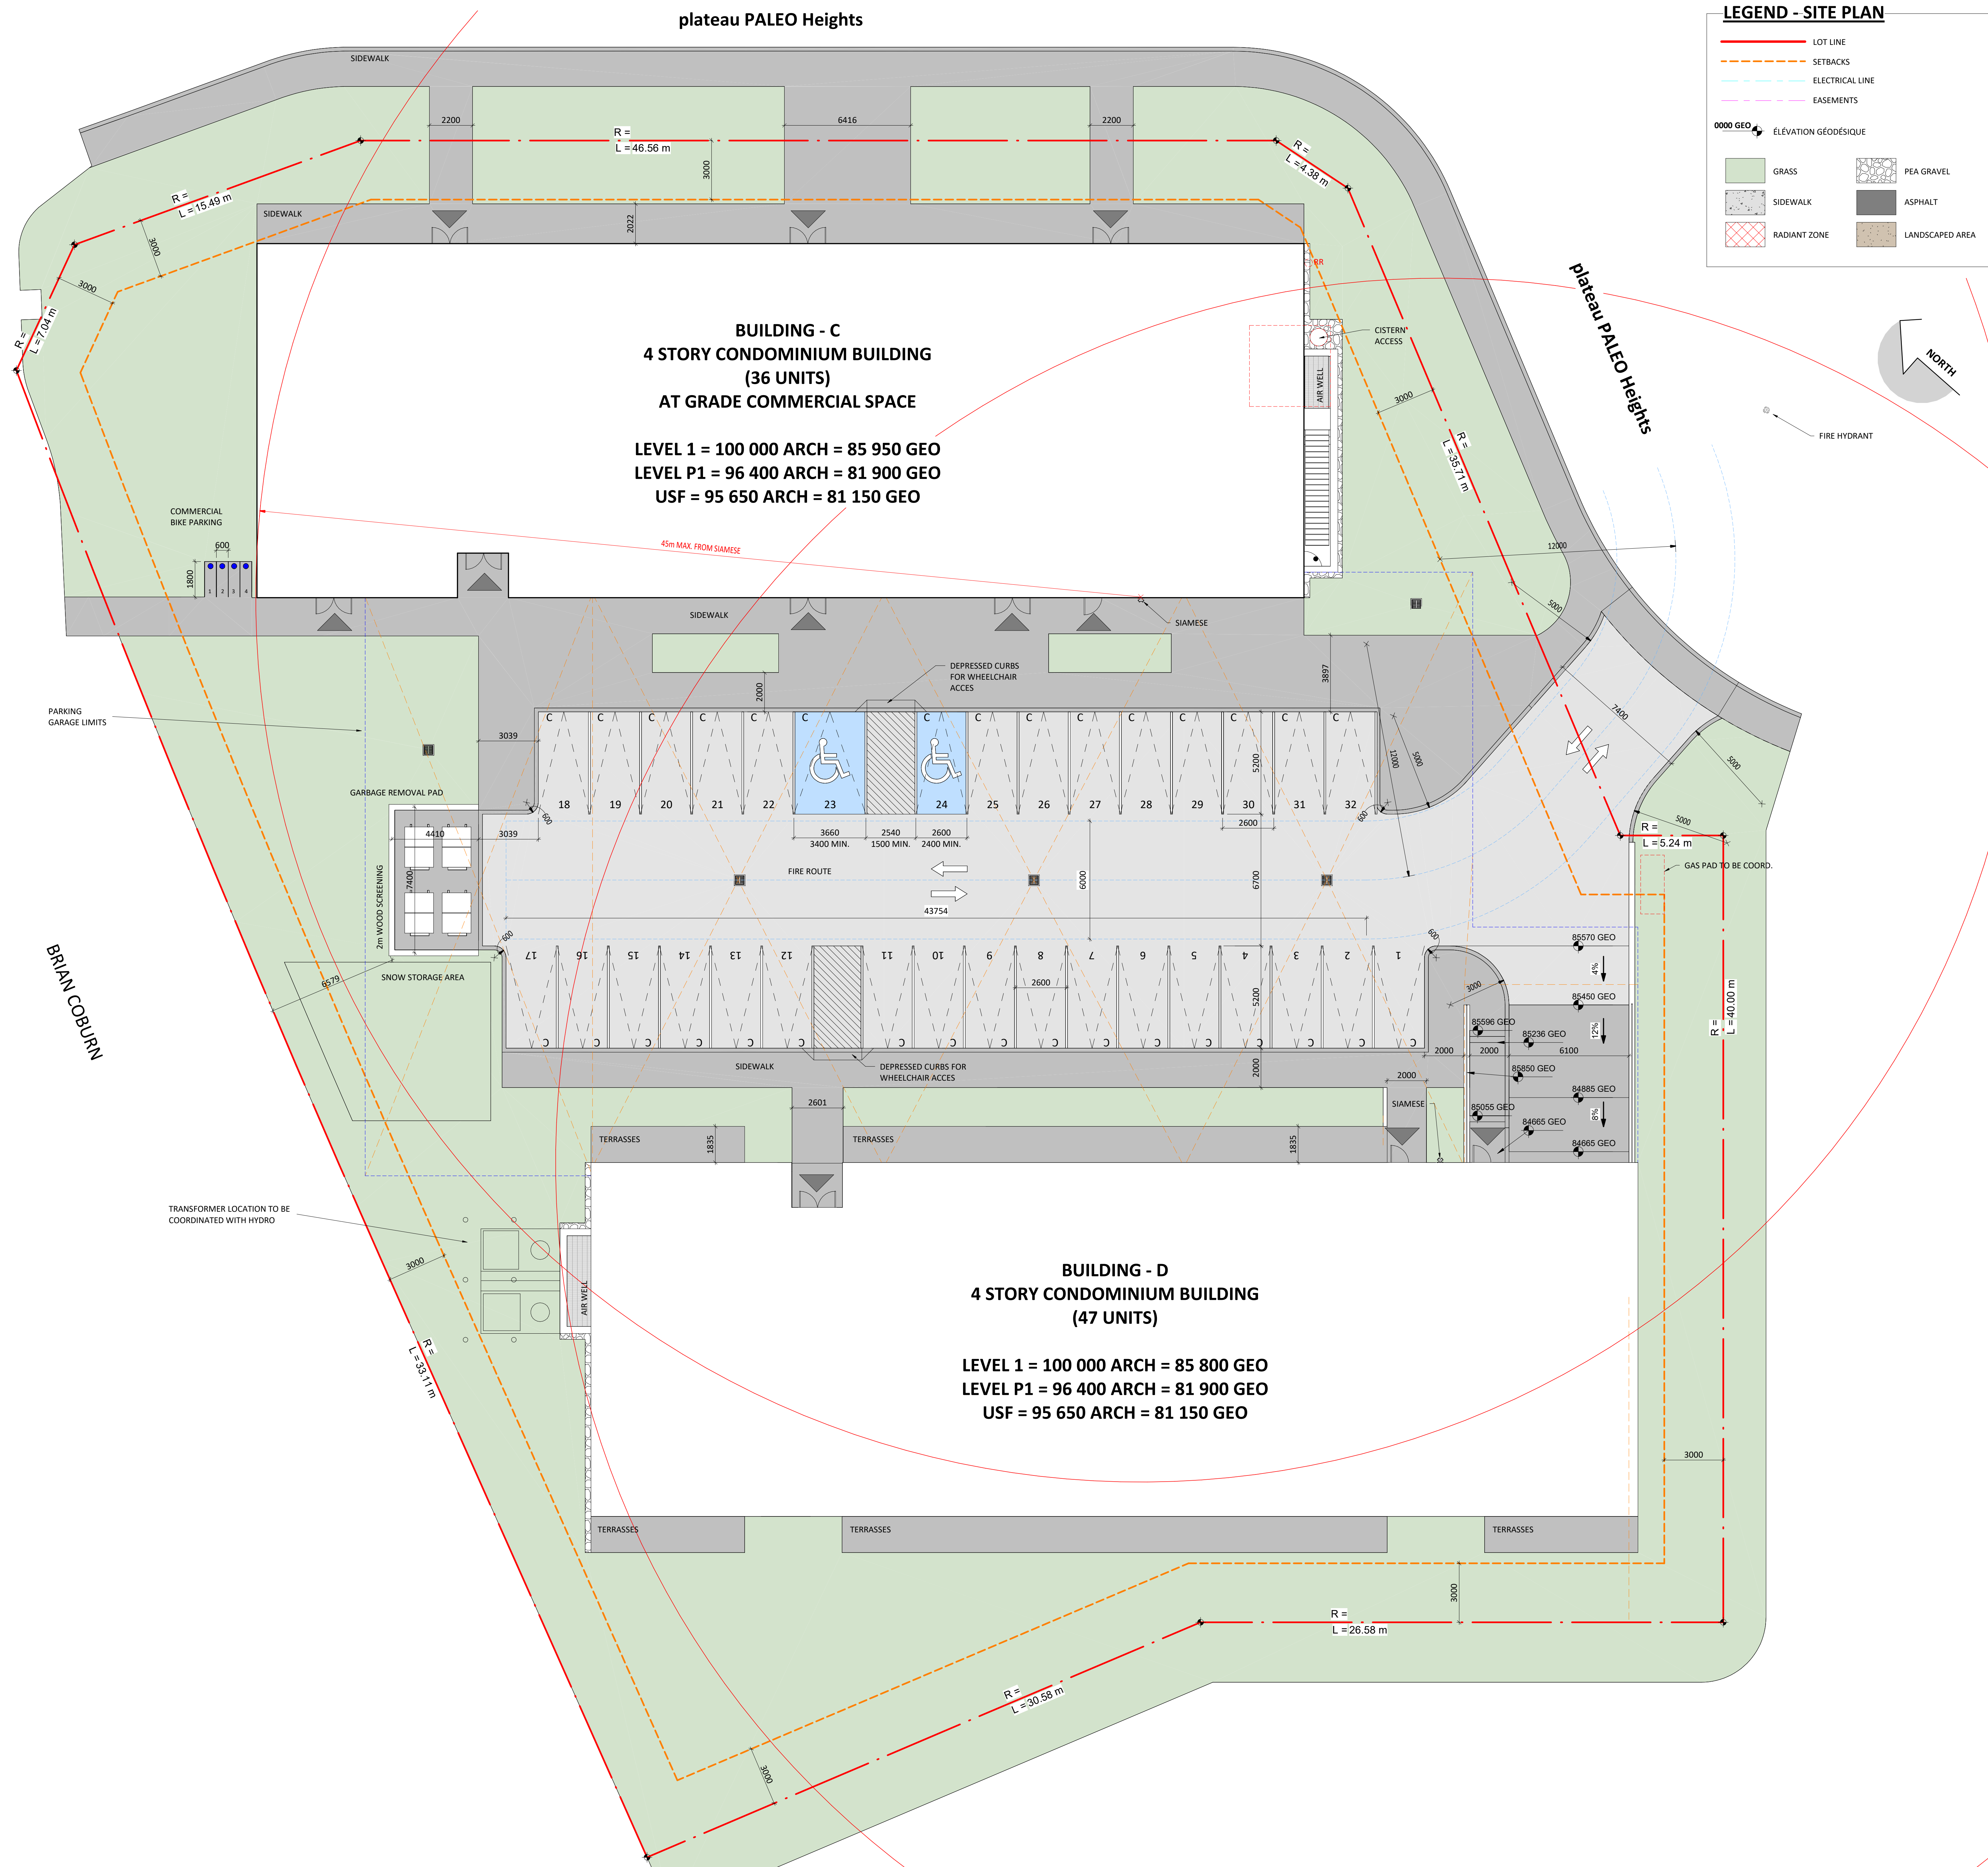

1 SITE PLAN - BLOCK 15 0 1 5 10m

*** NOTE : THE BASE PLAN (LOT LINES, EXISTING ROADS AND SURROUNDINGS AREAS) IS BASED ON THE TOPOGRAPHICAL PLAN OF SURVEY OF STANTEC GEOMATICS LTD REFERENCE NUMBER 161613834-114