


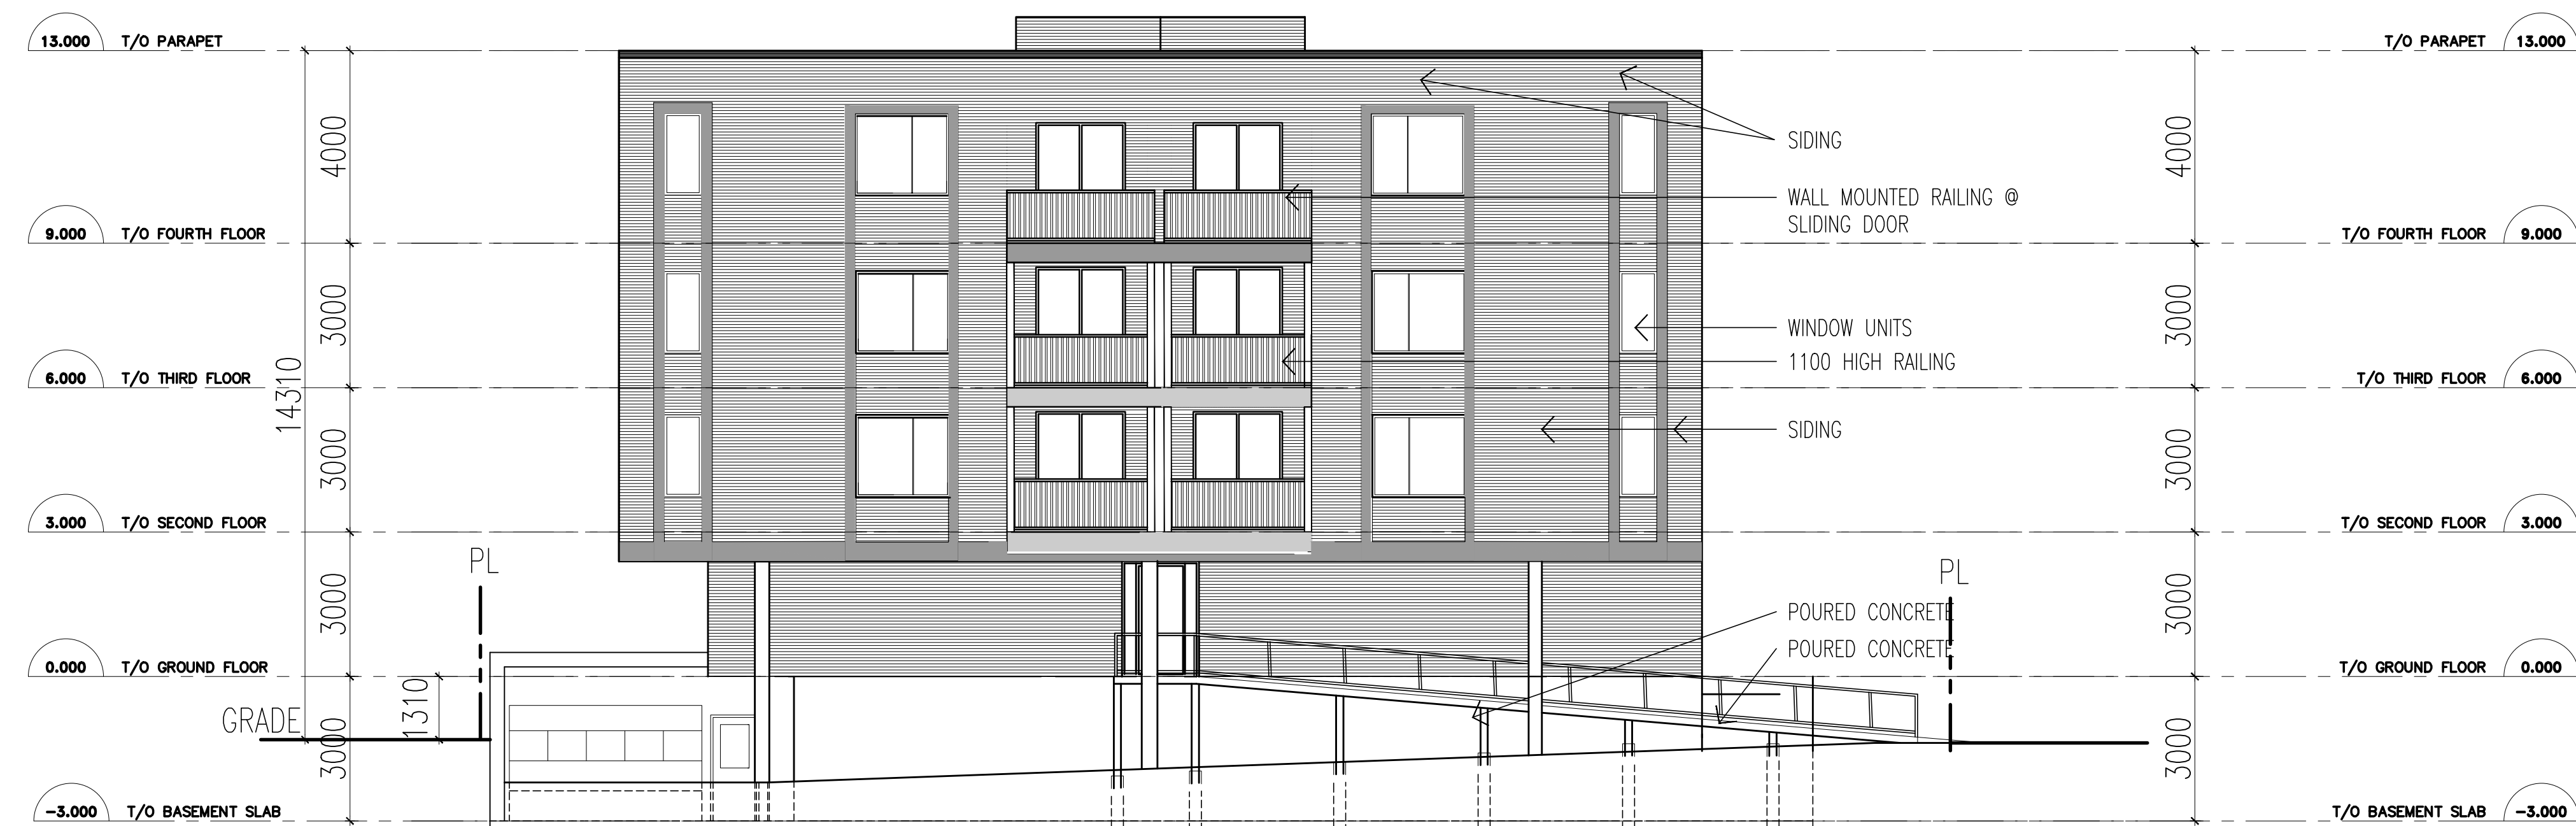

1 EAST ELEVATION
A202 SCALE 1:100



2 WEST ELEVATION
A202 SCALE 1:100

DRAWING NOTES		NOTES																																	
		It is the responsibility of the appropriate contractor to check and verify all dimensions on site and report all errors and or omissions to the Architect. All contractors must comply with all pertinent codes and by-laws. Do not scale drawings. This drawing may not be used for construction until signed by the Architect. Copyright reserved.																																	
LEGEND																																			
		<table><tr><td>4</td><td>03/11/2025</td><td>REVISIONS FOR SPA</td></tr><tr><td>3</td><td>01/31/2025</td><td>REVISIONS FOR SPA</td></tr><tr><td>2</td><td>01/06/2025</td><td>ISSUED FOR PERMIT REVISION</td></tr><tr><td>1</td><td>07/31/2024</td><td>ISSUED FOR PERMIT</td></tr></table>	4	03/11/2025	REVISIONS FOR SPA	3	01/31/2025	REVISIONS FOR SPA	2	01/06/2025	ISSUED FOR PERMIT REVISION	1	07/31/2024	ISSUED FOR PERMIT																					
4	03/11/2025	REVISIONS FOR SPA																																	
3	01/31/2025	REVISIONS FOR SPA																																	
2	01/06/2025	ISSUED FOR PERMIT REVISION																																	
1	07/31/2024	ISSUED FOR PERMIT																																	
		<table><tr><td>NO</td><td>DATE</td><td>REVISION</td></tr><tr><td>CLIENT</td><td></td><td>STAMP</td></tr><tr><td colspan="2"></td><td></td></tr><tr><td colspan="2">brian k. clark ARCHITECT</td><td></td></tr><tr><td colspan="2">141 Catherine Street, Unit 102 Ottawa, Ontario K2P 1C3 TEL: (613) 238-7412 • FAX: 238-1799 Email bkclarkarchitect@gmail.com</td><td></td></tr><tr><td colspan="2">PROJECT</td><td>2928 BANK STREET APARTMENT BUILDING</td></tr><tr><td colspan="2">OTTAWA ONTARIO</td><td></td></tr><tr><td colspan="2">DRAWING</td><td>ELEVATIONS</td></tr><tr><td>PROJECT NO. 2210</td><td>DRAWN BY: DC</td><td>SCALE: 1:100</td></tr><tr><td colspan="2">NORTH ARROW:</td><td>DATE: MAR, 2024</td></tr><tr><td colspan="2"></td><td>DRAWING NO. A202</td></tr></table>	NO	DATE	REVISION	CLIENT		STAMP				brian k. clark ARCHITECT			141 Catherine Street, Unit 102 Ottawa, Ontario K2P 1C3 TEL: (613) 238-7412 • FAX: 238-1799 Email bkclarkarchitect@gmail.com			PROJECT		2928 BANK STREET APARTMENT BUILDING	OTTAWA ONTARIO			DRAWING		ELEVATIONS	PROJECT NO. 2210	DRAWN BY: DC	SCALE: 1:100	NORTH ARROW:		DATE: MAR, 2024			DRAWING NO. A202
NO	DATE	REVISION																																	
CLIENT		STAMP																																	
																																			
brian k. clark ARCHITECT																																			
141 Catherine Street, Unit 102 Ottawa, Ontario K2P 1C3 TEL: (613) 238-7412 • FAX: 238-1799 Email bkclarkarchitect@gmail.com																																			
PROJECT		2928 BANK STREET APARTMENT BUILDING																																	
OTTAWA ONTARIO																																			
DRAWING		ELEVATIONS																																	
PROJECT NO. 2210	DRAWN BY: DC	SCALE: 1:100																																	
NORTH ARROW:		DATE: MAR, 2024																																	
		DRAWING NO. A202																																	