


Missing or invalid reference
File: ...1.pdf
Sheet: 1

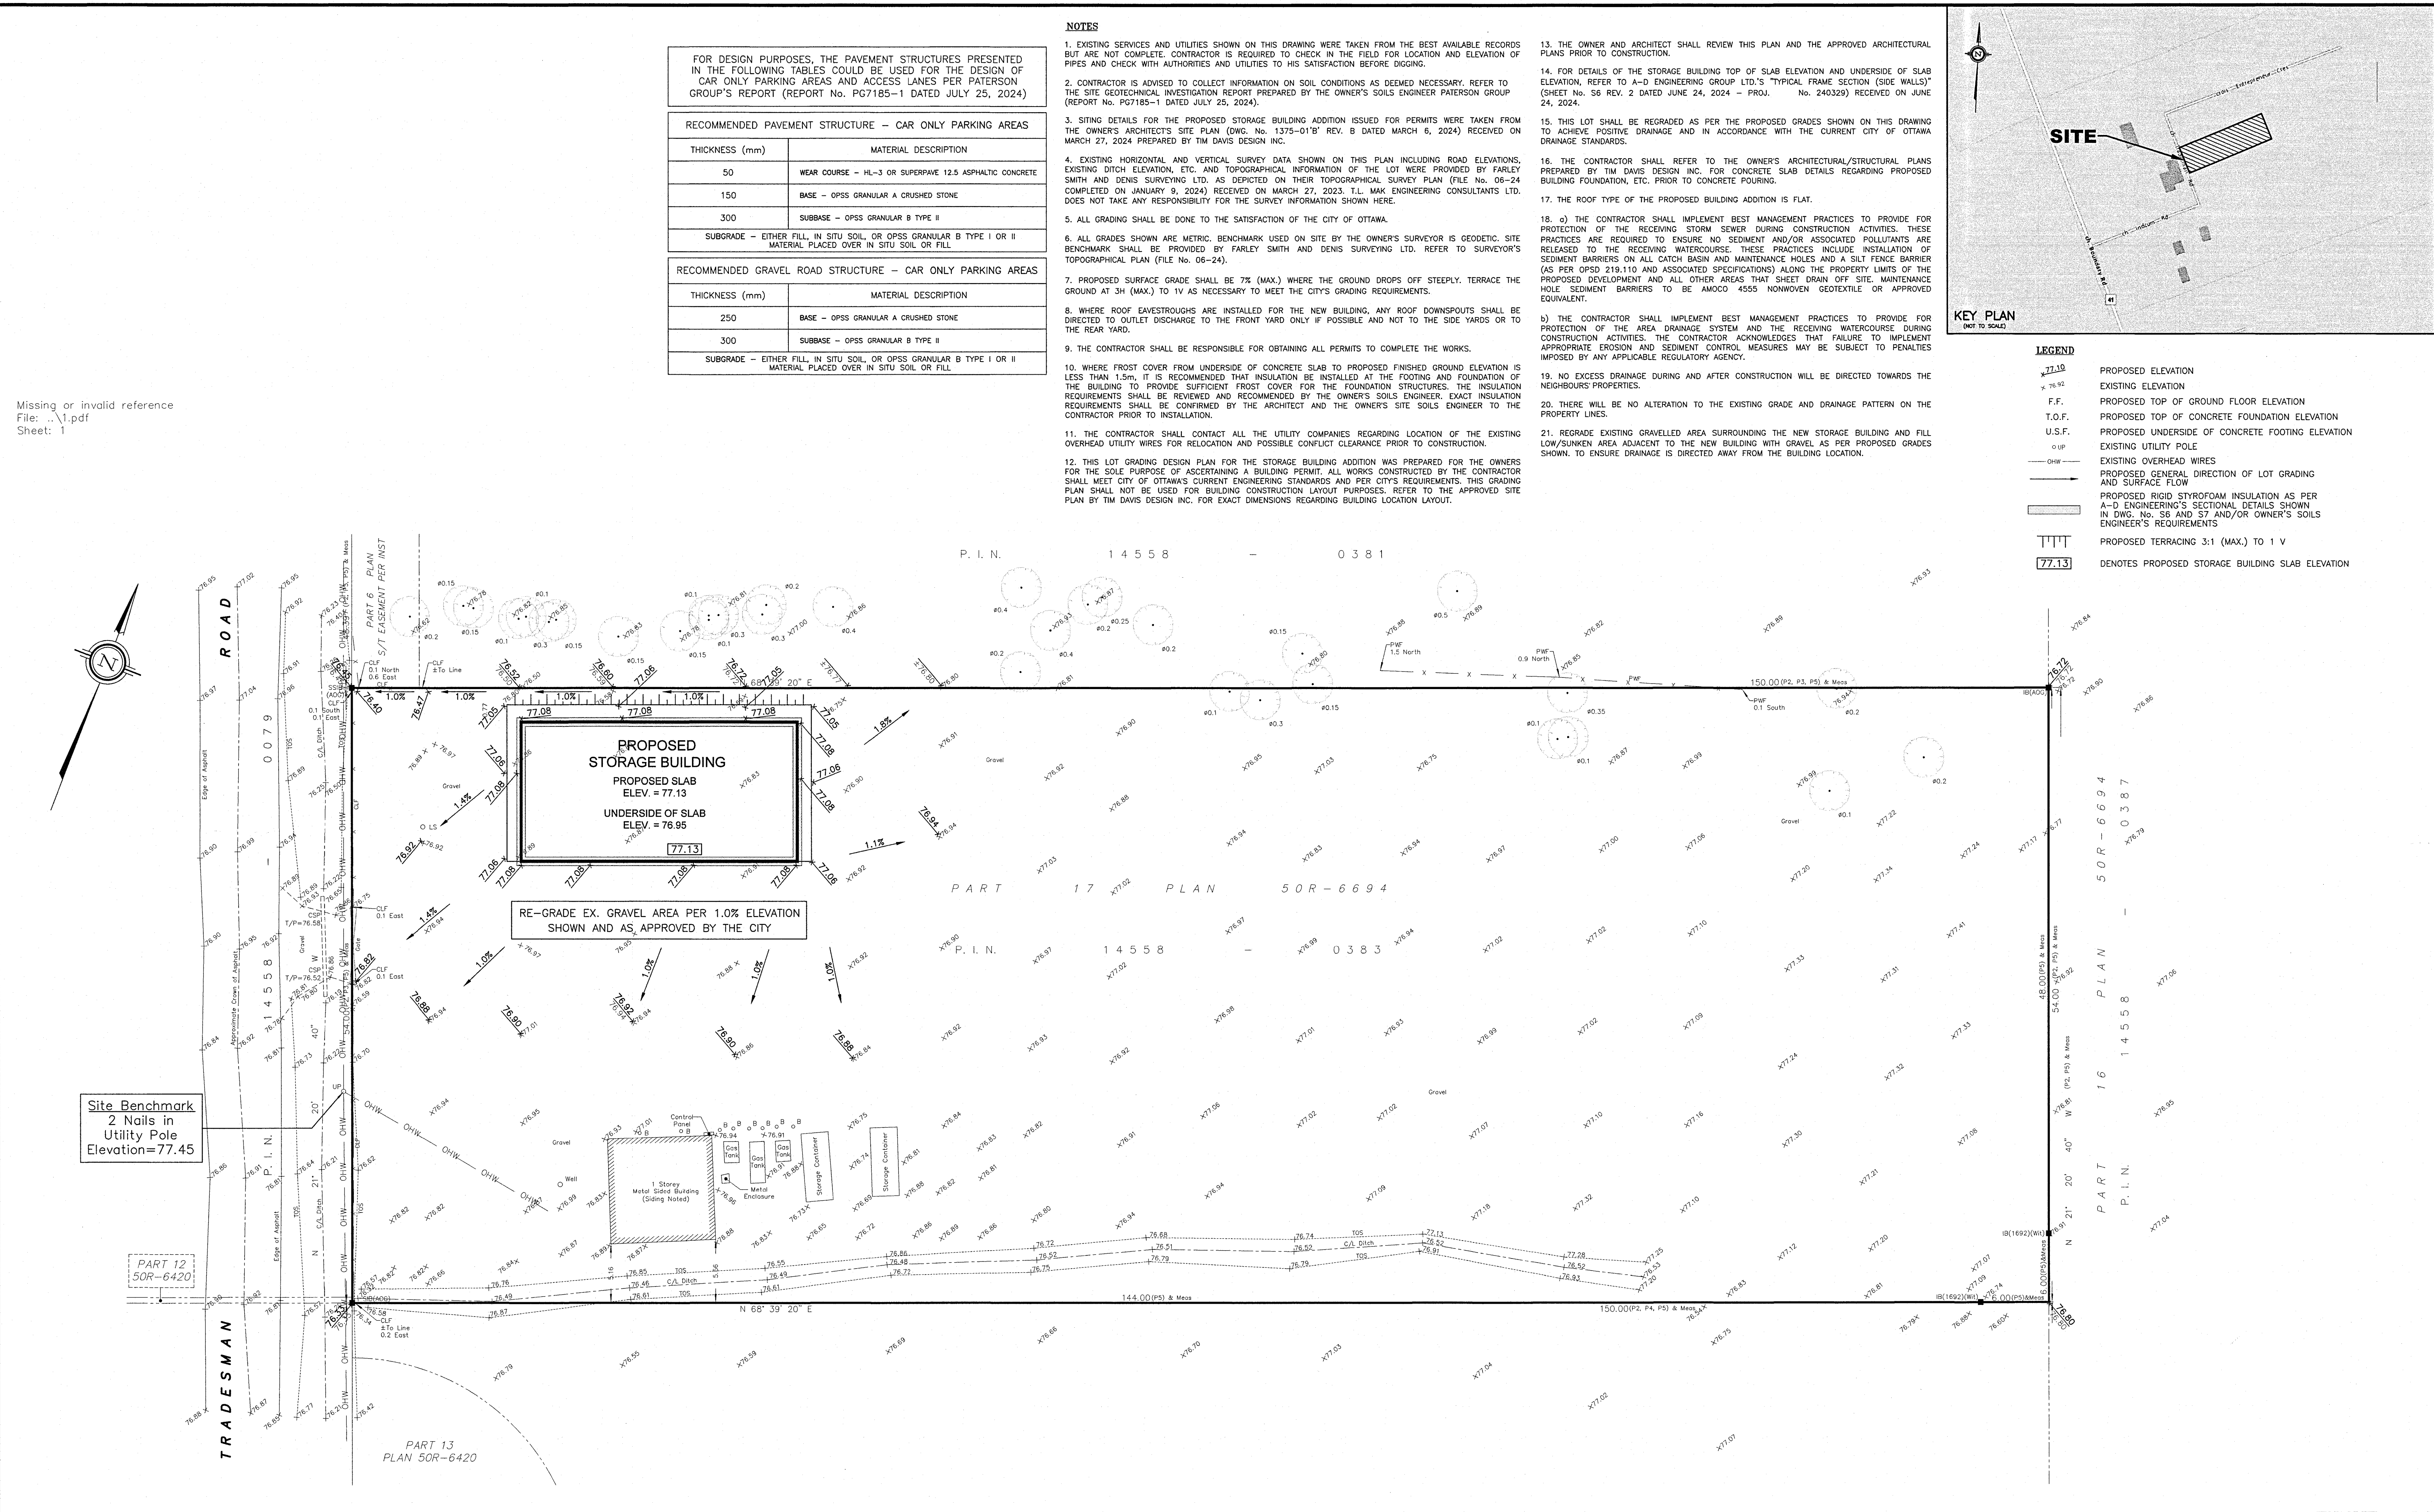

5		REVISIONS AS PER OWNER'S BUILDING DESIGNER'S COMMENTS OF MARCH 11, 2025	03/12/25	TLM
4		REVISIONS AS PER CITY'S REVIEW COMMENTS OF OCTOBER 9, 2024	10/21/24	TLM
3		REVISIONS AS PER OWNER'S REVIEW COMMENTS OF JUNE 28, 2024	06/28/24	TLM
2		REVISIONS AS PER TYPICAL FRAME SECTION DETAILS PER A-D ENGINEERING GROUP'S DWG. No. 58 REV. 2 DATED JUNE 24, 2024	06/28/24	TLM
1		REVISIONS AS PER TYPICAL FRAME SECTION DETAILS PER A-D ENGINEERING GROUP'S DWG. No. 58 REV. 1 DATED JUNE 24, 2024	06/21/24	TLM
No.		REVISION	DATE	BY

SCALE

0 2.5 7.5 12.5m

1:250 HORIZONTAL

VERTICAL

DESIGN

T.L.M.

CHECKED

T.L.M.

DRAWN BY

P.M.

CHECKED

T.L.M.

APPROVED

T.L.M.

PROJECT

15 TRADESMAN ROAD
PART OF BLOCK 4
REGISTERED PLAN 50M-136
CITY OF OTTAWA

DRAWING TITLE

PROPOSED GRADING PLAN
FOR BUILDING ADDITION

PROJECT No.

824-47

DATE

MARCH 2024

DRAWING No.

G-1

T.L. MAK ENGINEERING CONSULTANTS LTD.
CONSULTING ENGINEERS