



PROJECT DEVELOPER:
CASSIDY E.W. CONSTRUCTION LTD.
14011 Thomas Spence Rd., Ontario, ON K1G 5L5

ARCHITECT:
BRODER GIBSON ARCHITECTS INC.
205-1080 Silvercreek St. W., Ontario, ON K1V 4T3

CIVIL ENGINEER:
D.B. GRAY ENGINEERING INC.
700 Long Point Circle, Ontario, ON
ONTARIO LAND SURVEYOR:
FARRALL WOFFAT, WOODLAND LTD.
100-800 Terry Fox Dr., Karnahe, ON K2L 5B6

LEGAL DESCRIPTION:
PART 4K-351, GEOGRAPHIC TOWNSHIP OF PARTS 4, 7 & 5, PLAN 4R-5327 AS IN ALL OF PIN 04319-0701 & PIN 04319-0702 RESPECTIVELY

FOR APPROVAL ONLY

1. JAN. 21/25		PER CITY COMMENTS (1)
2. JAN. 22/5		ISSUE FOR SITE PLAN APPROVAL
no. date	revision	
North Arrow		
Stamp		

Contractor shall check and verify all dimensions on site and report all errors and/or omissions to the Consultant. Work to be done in accordance with all applicable codes.

Do not scale Drawing.

This drawing shall not be used for construction until signed by the Consultant.

Copyright reserved. This Drawing is the exclusive property of Levstek Consultants Inc. and shall not be reproduced without written consent.


LEVSTEK CONSULTANTS
3821 Kingsway, Suite 101, Oakville, ON L6M 4K6
905.836.1111

1386 - 1394 GREELY LANE
GREELY, ONTARIO

Drawing Title
LANDSCAPE PLAN


Scale: 1:200
Date: JAN. 2025
Drawing No. 1243
Project: L1.01

D07-12-25-00041

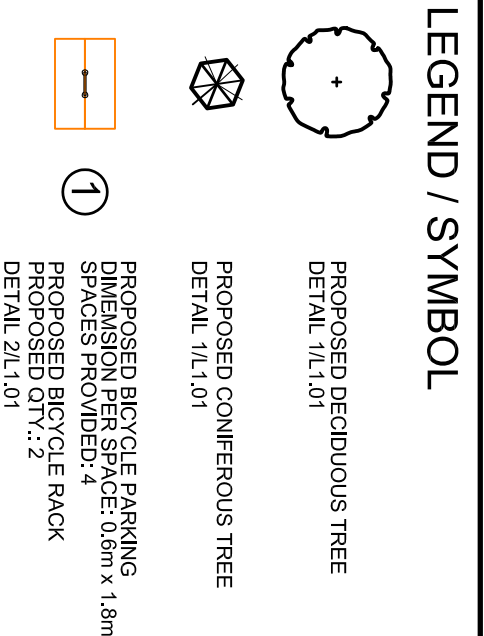


CODE	BOTANICAL NAME	COMMON NAME	QTY.	SIZE	REMARKS / (N) NATIVE
DECIDUOUS TREES					
1	ALBESCE	ALBESCE	3	50mm cal	100% single-stem N
2	GLAUCOSA	GLAUCOSA	2	50mm cal	100% single-stem N
3	GLAUCOSA	GLAUCOSA	1	50mm cal	100% single-stem N
4	GLAUCOSA	GLAUCOSA	1	50mm cal	100% single-stem N
- GENERAL NOTES**
- This drawing shall be read in conjunction with all relevant Architectural, Engineering and related Drawings and Refer to Engineering Drawings for Grading and Servicing.
 - Contractor shall provide the location(s) of all service utilities by consulting Municipal Authorities and protection from damage during construction.
 - Plant material shall be No. 1 Grade and shall comply with the Canadian Nursery Stock Growers Association.
 - Plant Material locations are **Schematic / Approximate** only. Contractor shall stake out locations on site prior to work.
 - Contractor shall guarantee all plant material for a period of 12 months from the date of installation.
 - Contractor shall stake out locations on site prior to work.
 - Contractor shall stake out locations on site prior to work.
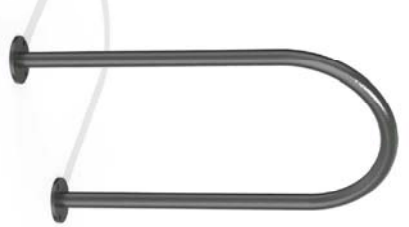

MBR-0500-00003

500 SERIES

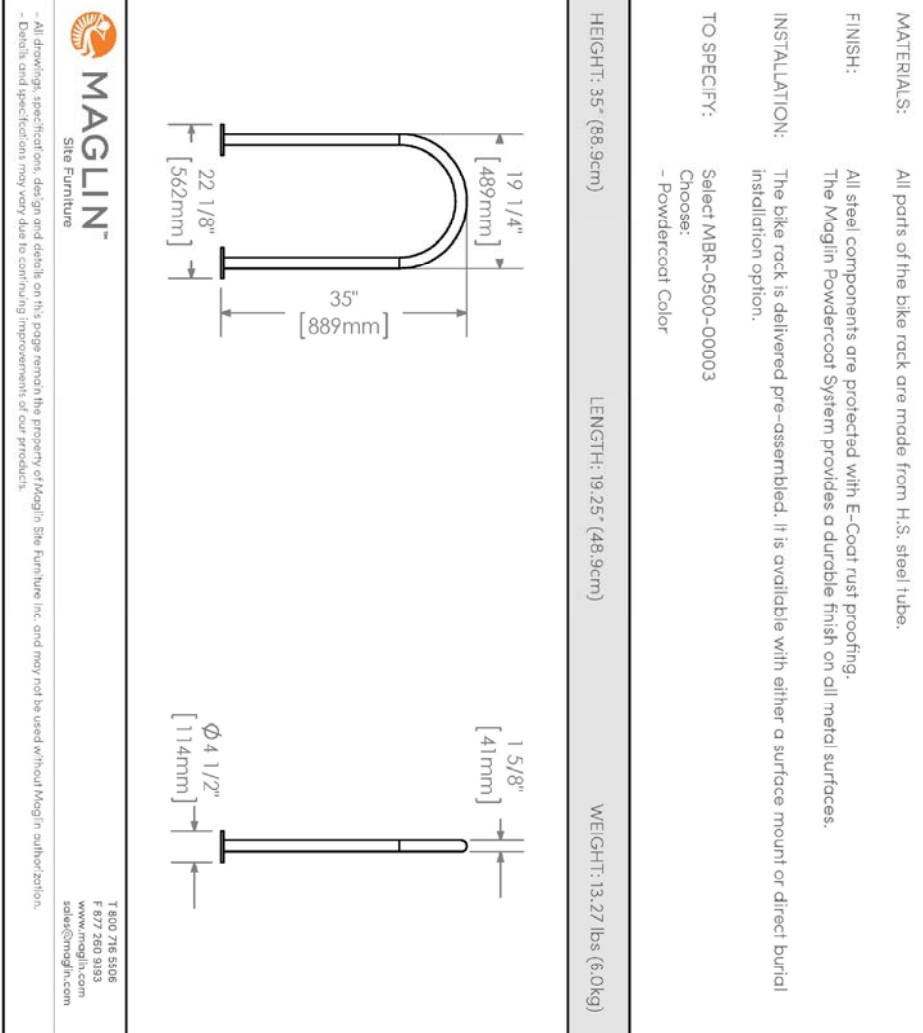

INSTALLATION SURFACE MOUNT
FINISH: BLACK (GLOSS) POWDERCOAT

1
1100 BICYCLE RACK

NTS

SCALE 1:200
0 2 4 6 8 10 12 14 16m

GREELY LANE

PARKWAY ROAD

