

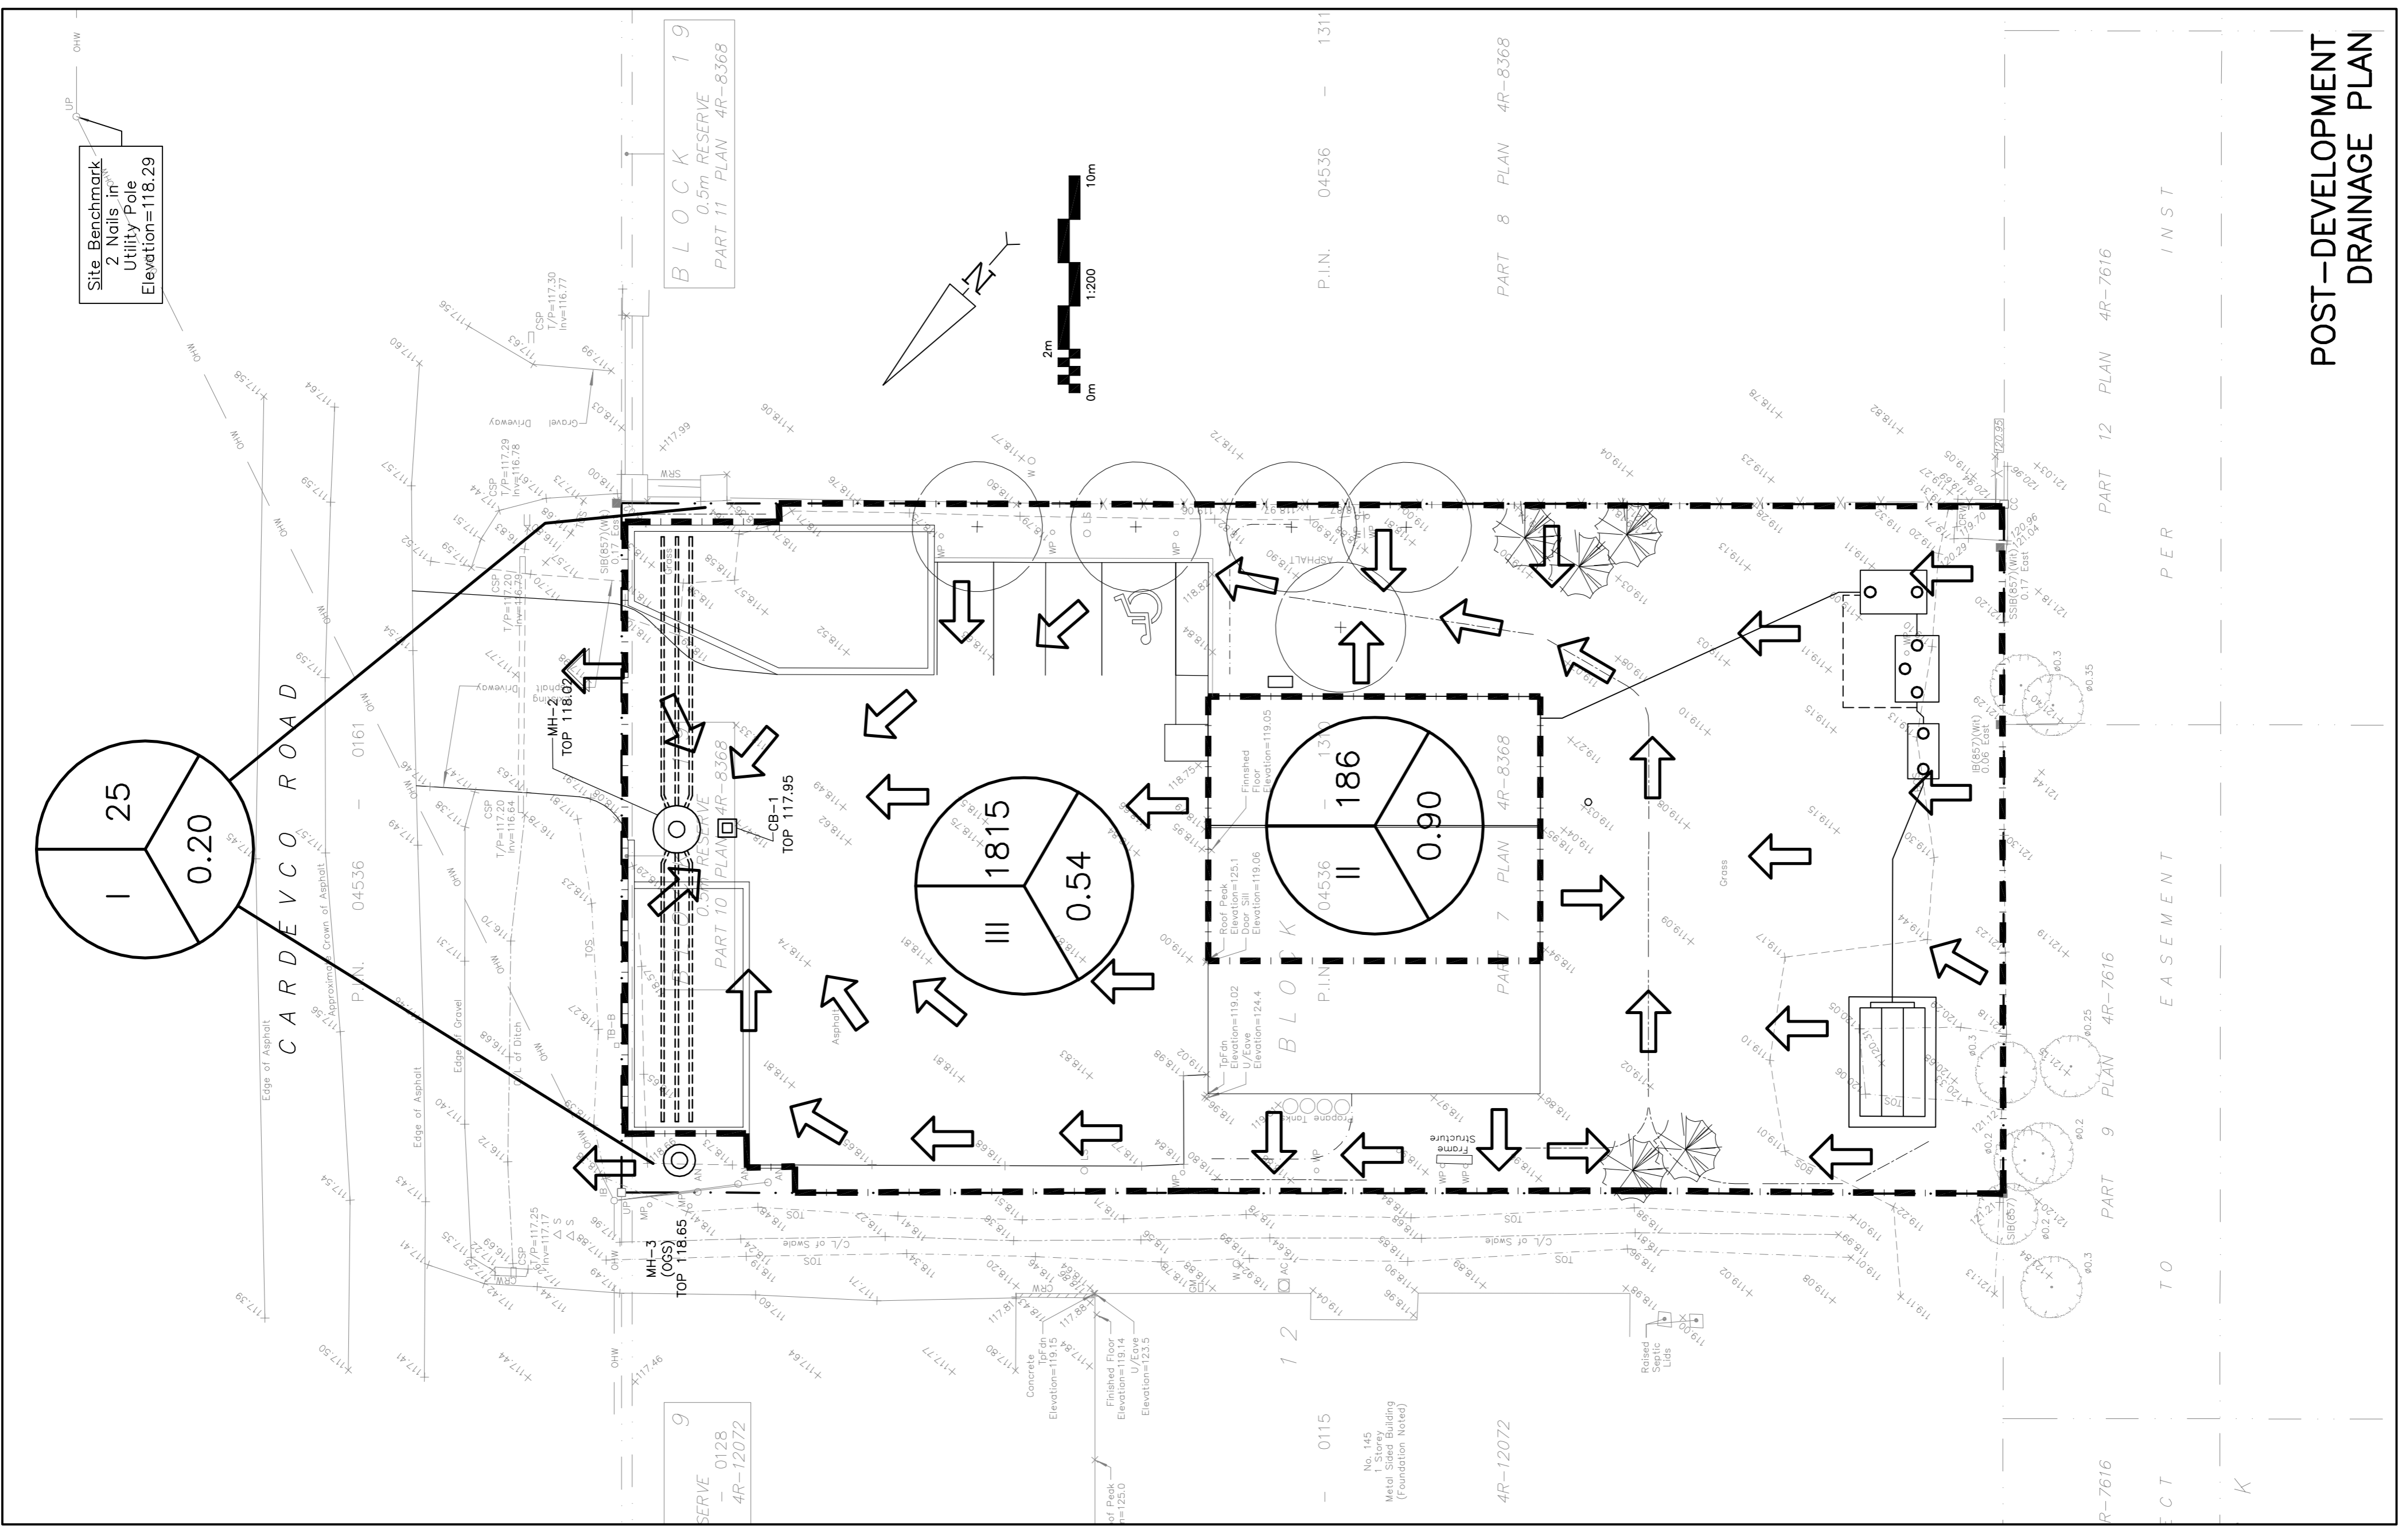


**PRE-DEVELOPMENT DRAINAGE PLAN**

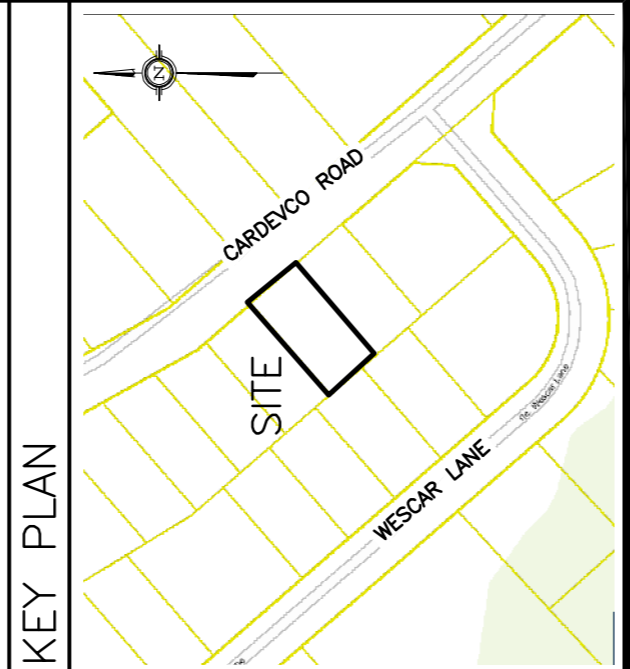

**POST-DEVELOPMENT DRAINAGE PLAN**

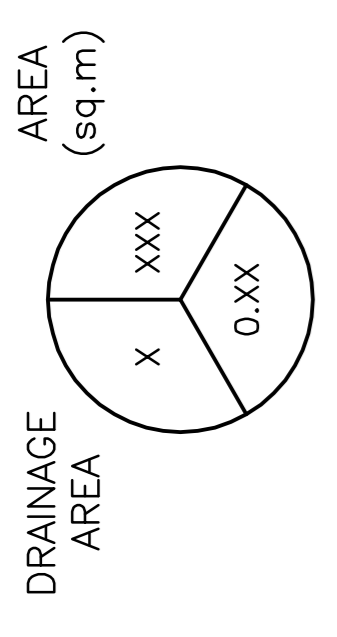

No.	DATE	REVISION
1	NOV 15-22	ISSUED FOR COORDINATION
2	NOV 24-22	ISSUED FOR APPROVAL
3	JUN 9-23	RE-ISSUED FOR APPROVAL
4	OCT 23-24	RE-ISSUED FOR APPROVAL
5	FEB 10-25	RE-ISSUED FOR APPROVAL
6	MAR 25-25	RE-ISSUED FOR APPROVAL

**D.B. GRAY ENGINEERING INC.**  
 Professional Engineers, Geologists & Planners  
 700 Long Point Circle  
 Ottawa, Ontario  
 613-425-8044  
 d.gray@dbgrayengineering.com

**PROPOSED ADDITION**  
 135 CARDEVCO ROAD  
 OTTAWA, ONTARIO

**PRE & POST DEVELOPMENT DRAINAGE PLAN**

Engineer's Seal  
 D.B.G.  
 H. Scale 1:200  
 V. Scale 1:200  
 Date NOV 15-22  
 Job No. 21081  
 Drawing No. C-4 of 4  
 NOT VALID UNLESS SIGNED & DATED