


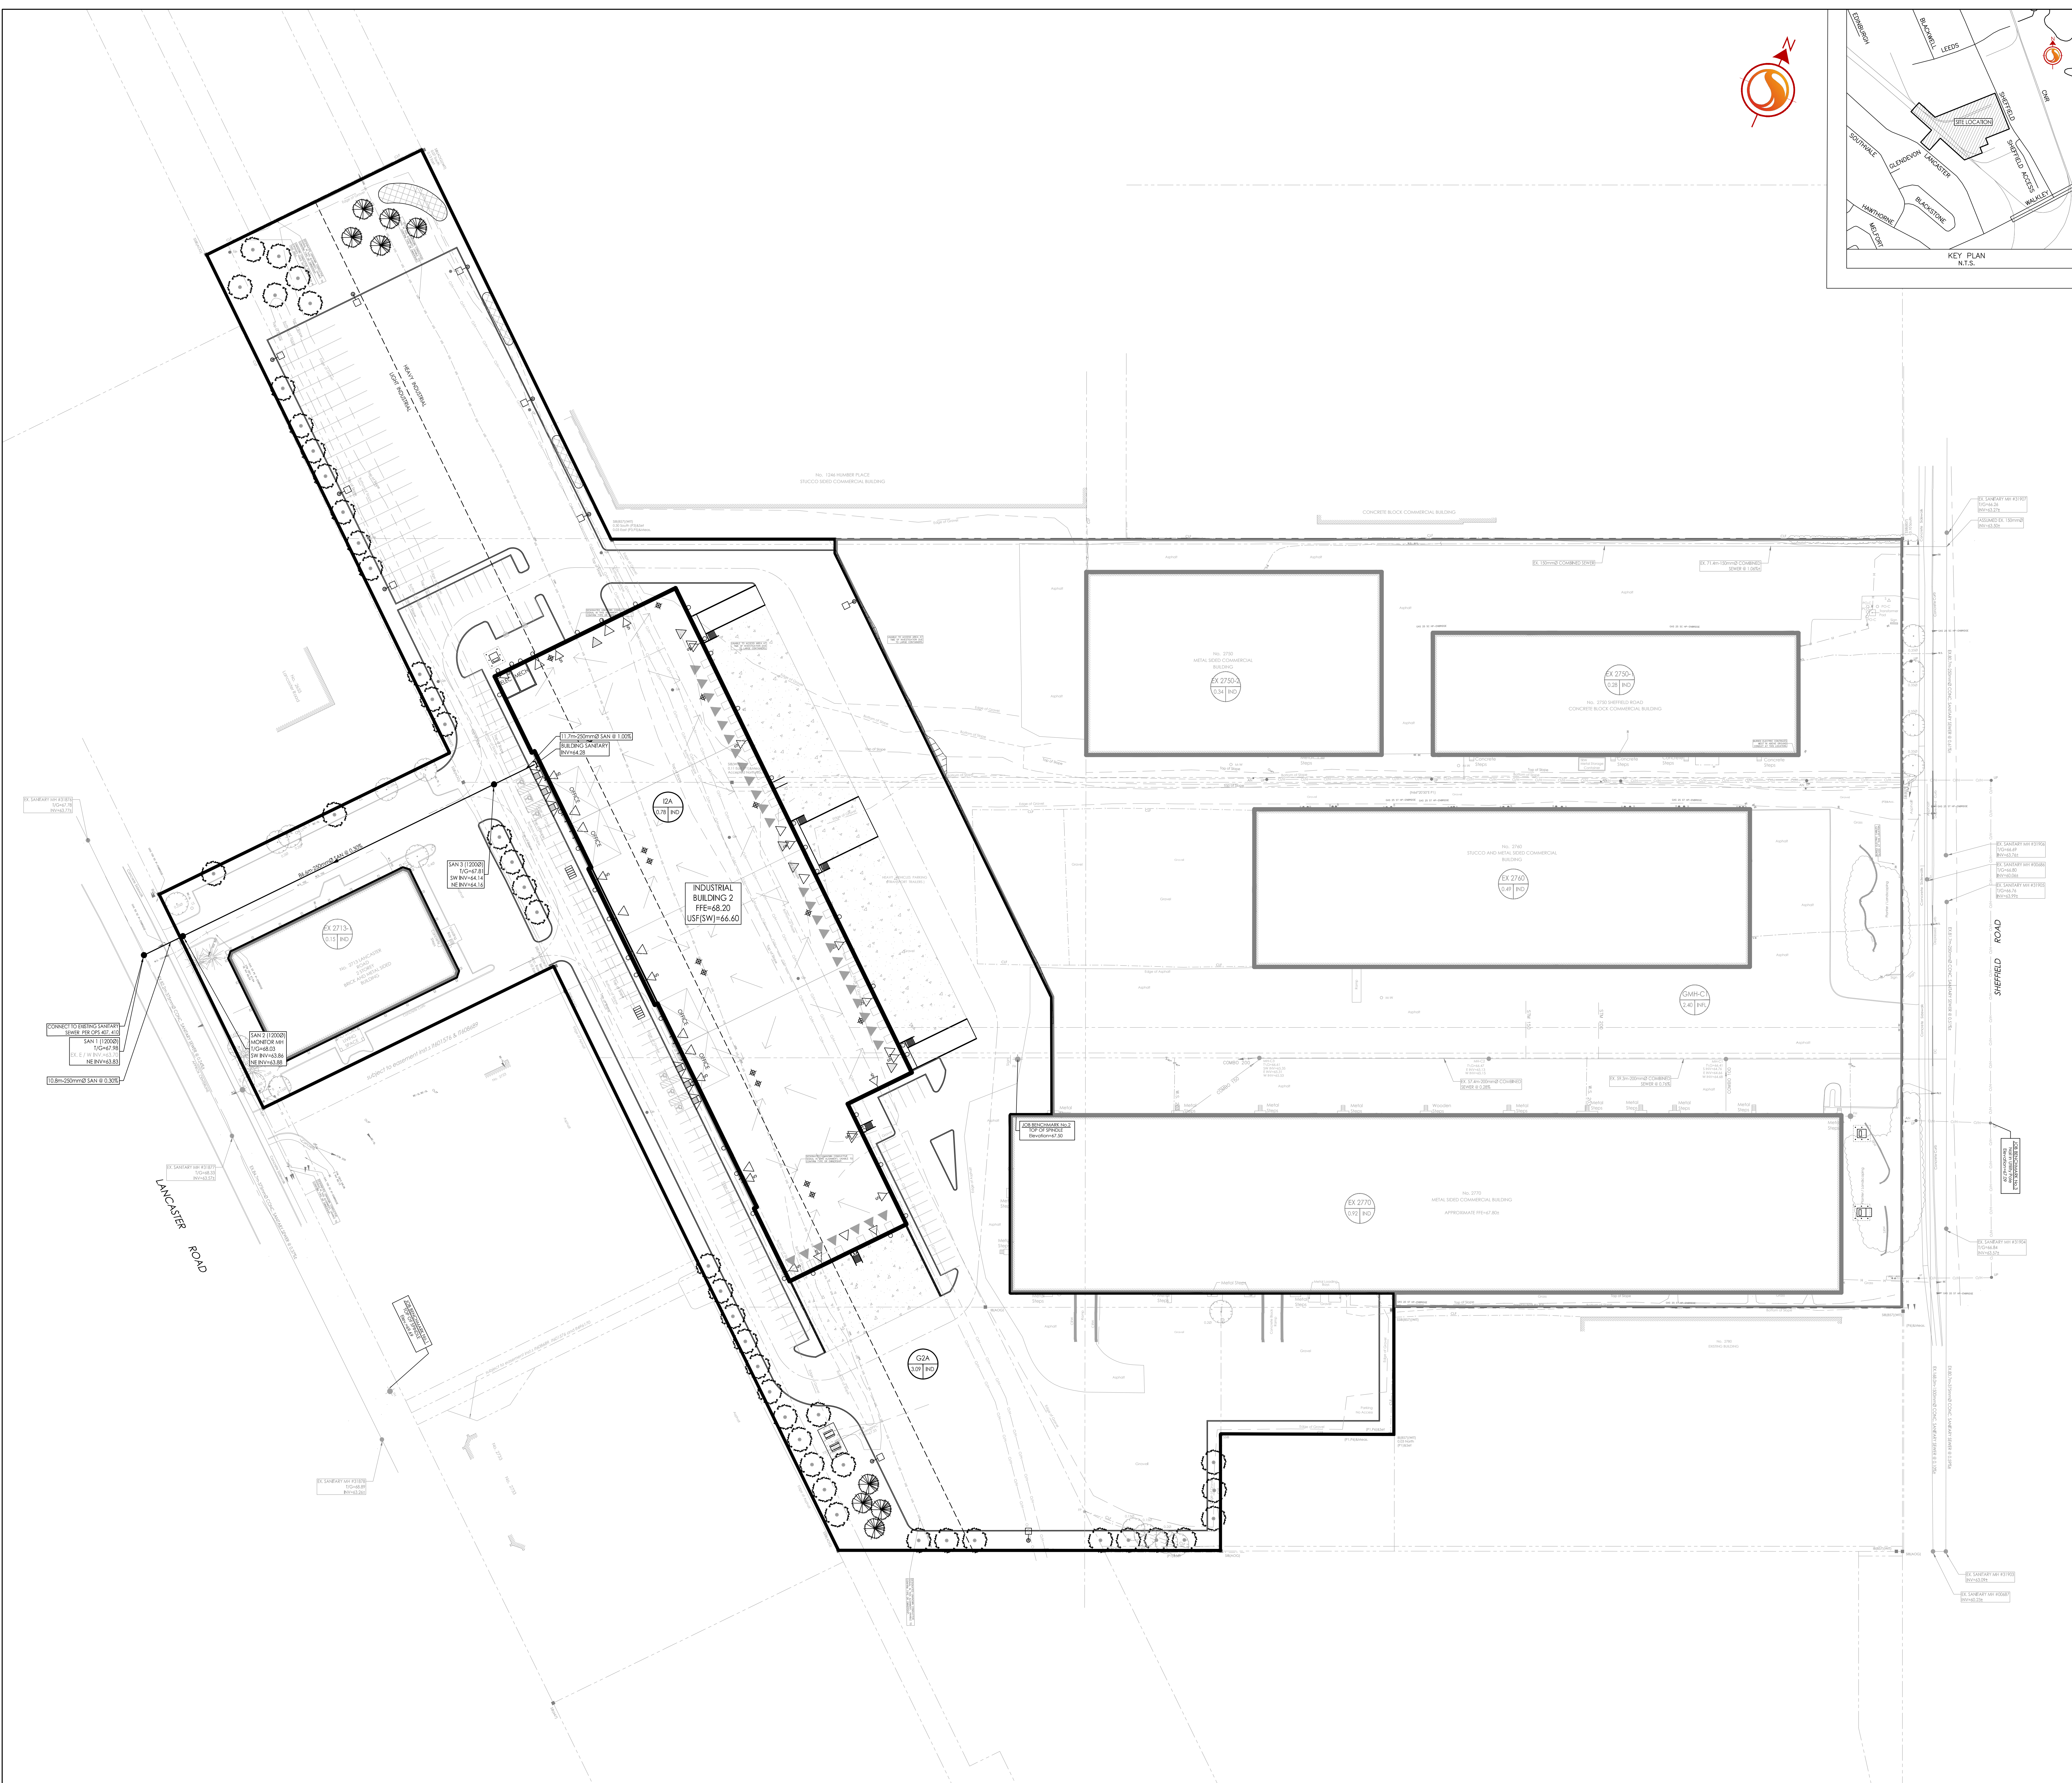

2	ISSUED FOR 2ND SUBMISSION	MJS	DT	25.03.24
1	ISSUED FOR 1ST SPA SUBMISSION	MJS	DT	25.01.21
0	SUBMITTED FOR REVIEW	MJS	DT	24.06.25
Revision		By	Appd.	YY.MM.DD
File Name: 160401916.08.dwg		MJS	DT	MJS
		Dwn.	Chkd.	Dgn.
Permit-Seal				YY.MM.DD

Client/Project
RICH CRAFT

2760-2770 SHEFFIELD ROAD
NEW INDUSTRIAL BUILDING
OTTAWA, ONTARIO

Title
SANITARY DRAINAGE PLAN

Project No. 160401916

Drawing No. SA-1

Scale 1:500

Sheet 7 of 7

Revision 2