

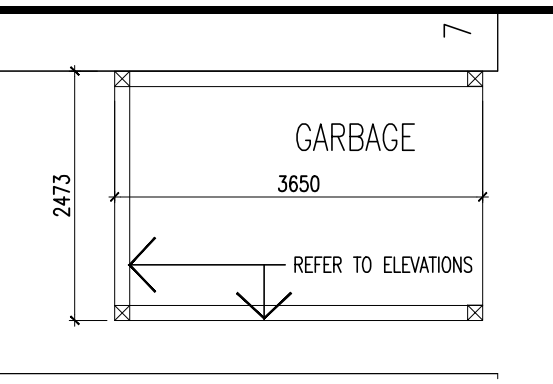


APPROVED
By Lily Xu at 9:00 am, Apr 08, 2025

LILY XU, MCIP, RPP
MANAGER, DEVELOPMENT REVIEW SOUTH
PLANNING, DEVELOPMENT, AND BUILDING SERVICES
DEPARTMENT, CITY OF OTTAWA

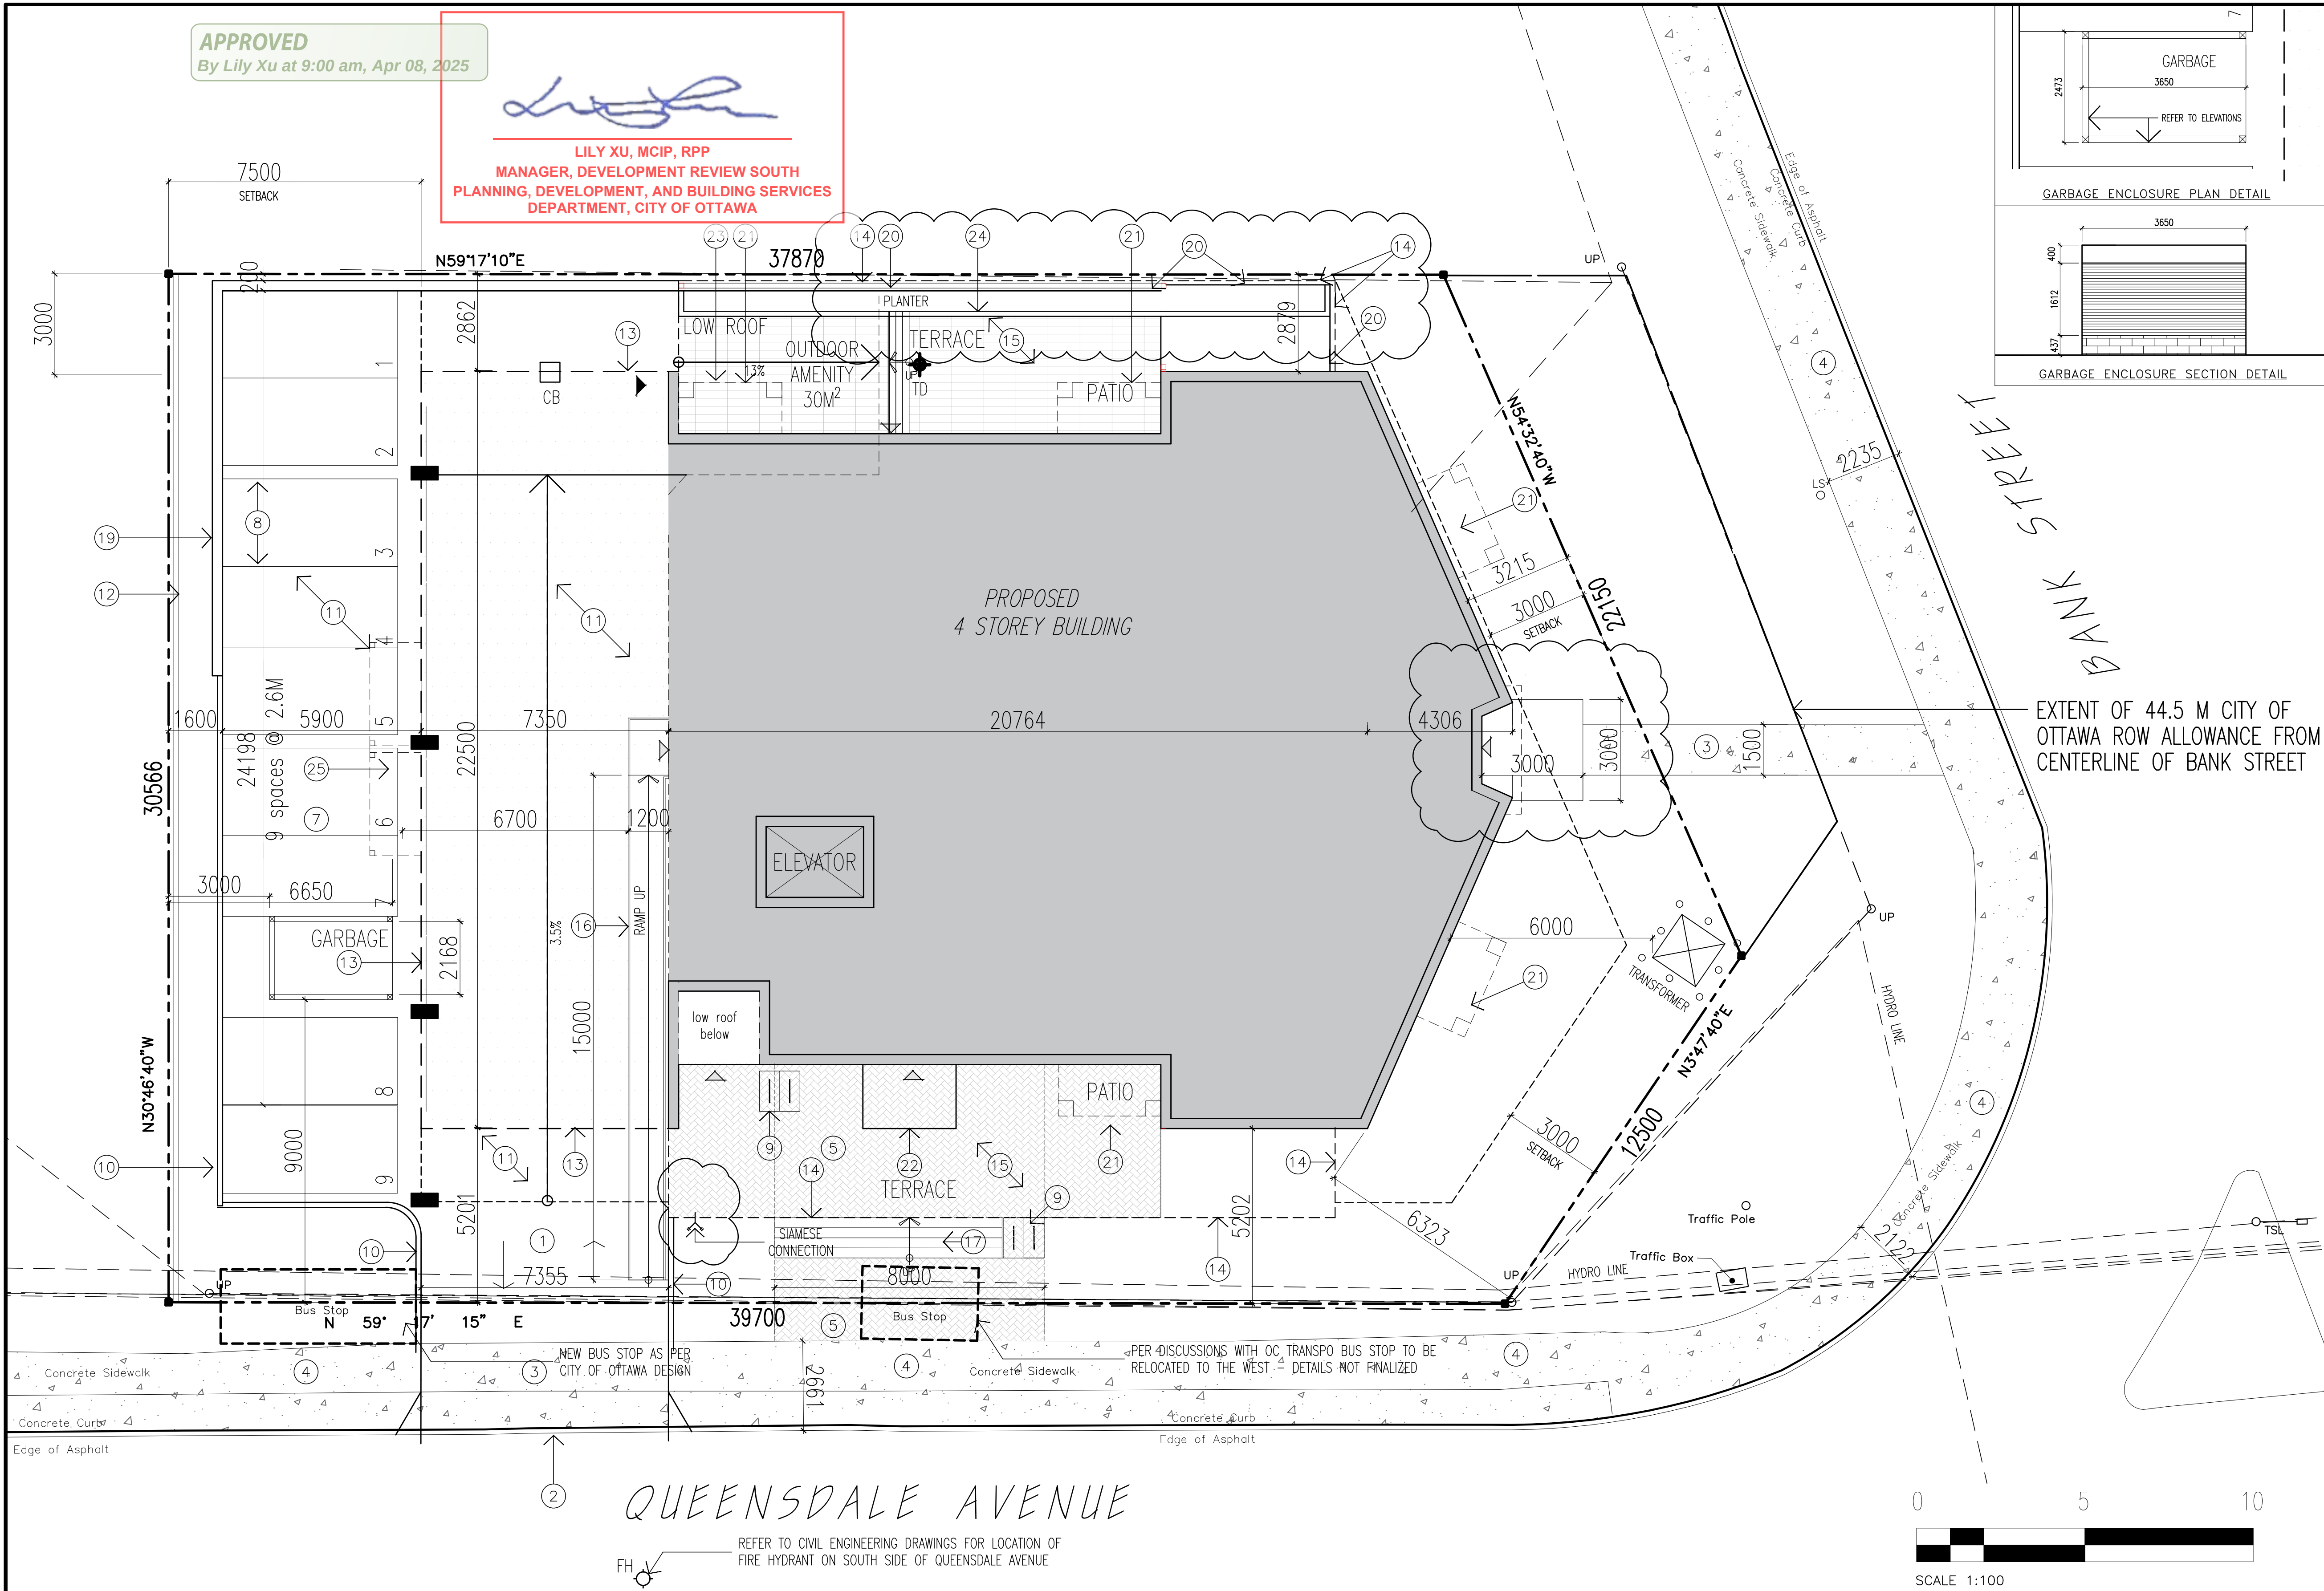

GARBAGE ENCLOSURE PLAN DETAIL

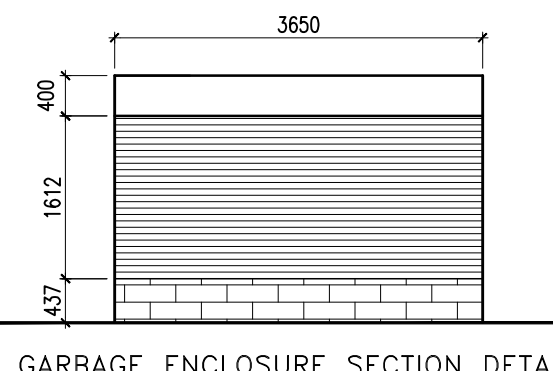

GARBAGE ENCLOSURE SECTION DETAIL



LEGAL DESCRIPTION

LOTS 559, 560 AND 561
AND PART OF LOTS 579, 580 AND 581
AND PART OF LANE
(Closed by Judge's Order Inst. GL52533)
REGISTERED PLAN 326
CITY OF OTTAWA
AS PREPARED BY ANNIS, O'SULLIVAN, VOLLEBEK LTD.

GENERAL NOTES


- DRAWING SP01 TO BE READ IN CONJUNCTION WITH GRADING AND DRAINAGE PLAN, SITE SERVICES PLAN AND CIVIL ENGINEERING DRWGS. PREPARED BY D.B. GRAY ENGINEERING INC. DRWG C-1 TO 8
- DRAWING SP01 TO BE READ IN CONJUNCTION WITH LANDSCAPE PLAN L1 PREPARED BY JAMES B. LENNOX & ASSOCIATES, LANDSCAPE ARCHITECTS
- ALL SNOW TO BE REMOVED FROM SITE AFTER EACH SIGNIFICANT SNOW FALL

DRAWING NOTES


- NEW PRIVATE APPROACH
- NEW DEPRESSED CURB
- NEW CONCRETE SIDEWALK
- EXISTING CONCRETE SIDEWALK
- PRECAST CONCRETE UNIT PAVERS
- PRECAST CONCRETE PAVER UNITS.
- TYPICAL PARKING SPACE (2600X5200)
- 100mm PAINT LINES, TYPICAL
- BIKE RACKS
- 150mm CONCRETE CURBS
- ASPHALT PAVING
- 1.8m SOLID BOARD FENCE
- LINE OF BUILDING ABOVE SHOWN DOTTED
- OUTLINE OF BASEMENT BELOW/UNDERGROUND PARKING BELOW
- WATERPROOF TERRACE ABOVE BASEMENT
- BARRIER FREE RAMP
- POURED CONCRETE STAIRS
- HYDRANT
- PRECAST RETAINING WALL SYSTEM
- 1.8m HIGH OPAQUE WOOD FENCE
- OUTLINE OF BALCONY ABOVE
- OUTLINE OF ENTRANCE CANOPY ABOVE
- OUTLINE OF PICNIC TABLE

LEGEND

- PROPERTY LINE
- BOARD FENCE
- PERSON DOOR
- O/H DOOR
- PROPOSED PRECAST CONCRETE UNIT PAVERS
- PROPOSED TIMBER TECH TERRACE
- CONCRETE
- FIRE HYDRANT
- TERRACE DRAIN
- CATCH BASIN
- PROPOSED DECIDUOUS TREE
- HYDRO LINES
- EXISTING TREE TO REMAIN
- PROPOSED SHRUB/ ORNAMENTAL GRASSES

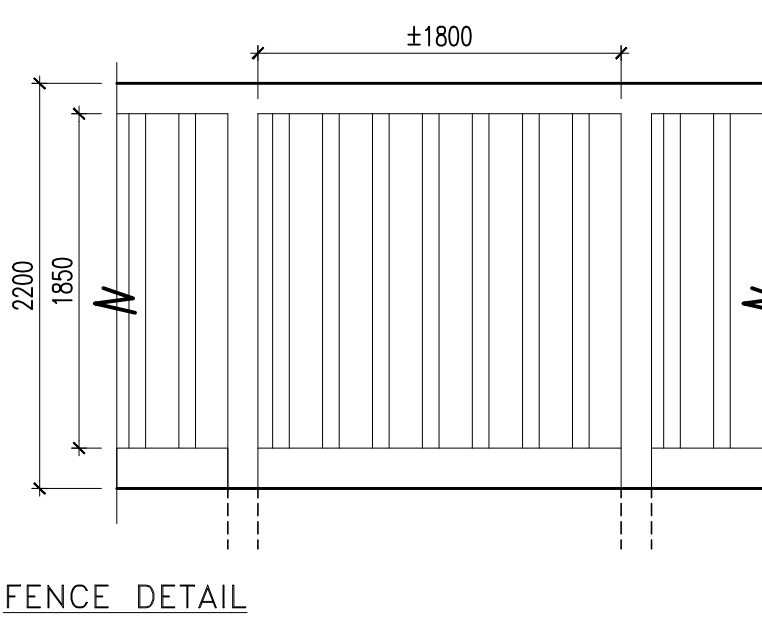

FENCE DETAIL

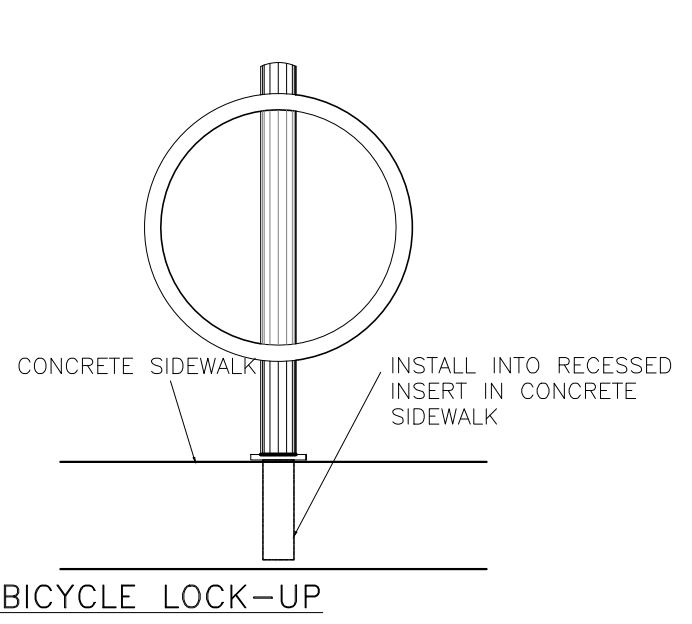

BICYCLE LOCK-UP

AM2 H(30)	REQUIRED	PROVIDED	NOTES	AM2 H(30)	REQUIRED	PROVIDED	NOTES	AM2 H(30)	REQUIRED	PROVIDED	NOTES
MINIMUM LOT AREA	N/A	1307.22M ²		MINIMUM WIDTH OF LANDSCAPED BUFFER	3M ABUTTING A STREET 1.5 NOT ABUTTING A STREET	1.6M		AMENITY SPACE	6M ² PER UNIT, 50% COMMUNAL, AGGREGATED MINIMUM AREA OF 54 M ² = 150 M ² (75 M ² COMMUNAL)	INDOOR COMMUNAL AMENITY = 55M ² OUTDOOR AMENITY = 51.6 M ² TOTAL COMMUNAL: 106.6 M ² BALCONIES = 113.4 M ² TOTAL 220M ²	TOTAL 220M ²
FRONT YARD	3M MINIMUM	3M		PARKING REQUIREMENTS (RESIDENT)	AREA C (SUBURBAN) = 1.2 SPACES PER DWELLING UNIT = 30			TOTAL BUILDING AREA		2,451.1 M ²	
CORNER SIDE YARD	3M MINIMUM	5.2M		PARKING REQUIREMENTS (VISITOR)	AREA C (SUBURBAN) = 0.2 SPACES PER DWELLING UNIT = 5			BASEMENT AREA		621.78 M ²	
MINIMUM INTERIOR SIDE YARD	NONE	2.8M						GROUND FLOOR		518.65 M ²	
MINIMUM REAR YARD	7.5M	6.65M	MV	BICYCLE PARKING SPACES	0.5 SPACES PER UNIT = 14	30 (7 EXTERIOR, 23 INTERIOR)		TYPICAL FLOOR (3 FLR)		1,932.45 M ²	
MAXIMUM BUILDING HEIGHT	30M	14.0M						UNIT QUANTITY	GROUND 4 UNITS, 2-2 BDRM, 2-1 BDRM		
									TYPICAL FLR (3 FLR) 7 UNITS, 5-2 BDRM, 2-1 BDRM		

NOTES
It is the responsibility of the appropriate contractor to check and verify all dimensions on site and report all errors and or omissions to the Architect.
All contractors must comply with all pertinent codes and by-laws.
Do not scale drawings.
This drawing may not be used for construction until signed by the Architect.
Copyright reserved.

NO	DATE	REVISION
10	04/02/2025	BUILDING PERMIT REVISIONS
9	01/31/2025	REVISIONS FOR SPA
8	01/06/2025	ISSUED FOR PERMIT REVISION
7	12/20/2024	GENERAL REVISIONS
6	11/14/2024	REVISIONS FOR SPA
5	11/08/2024	REVISIONS FOR SPA
4	11/05/2024	REVISIONS FOR SPA
3	08/13/2024	ISSUED FOR PERMIT R1
2	07/31/2024	ISSUED FOR PERMIT
1	05/09/2024	ISSUED FOR SPA

brian k. clark
ARCHITECT
141 Catherine Street, Unit 102
Ottawa, Ontario K2P 1C3
TEL: (613) 238-7412 • FAX: 238-1799
Email bkclarkarchitect@gmail.com

PROJECT
2928 BANK STREET APARTMENT BUILDING

OTTAWA ONTARIO

SITE PLAN

PROJECT NO. 2210 DRAWN BY: DP SCALE: 1:100
DATE: MAR. 2024
DRAWING NO. **SP01**

D07-12-24-0058