

ONTARIO BUILDING CODE (OBC) CONFORMITY MATRIX PARTS 3 AND 9										OBC REFERENCES	
1	Project Description: 1412/1412 Stittville Main Street Stittville, Ontario K2S 1Y7				New:	YES	Part 1.1: NO			Part 3: YES	Part 9: NO
					Addition:	NO					
					Alteration:	NO					
					Change of use:	NO					9.10.1.3
MAJOR OCCUPANCY(S)											
2	Building Area (m2)	Existing	0.00	New	305.00	Total	305.00			9.1.1.1(i)	9.10.2
4	Gross Area (m2)	Existing	0.00	New	915.00	Total	915.00			9.1.1.2	9.1.1.3
5	Number of Storeys:	Above grade:		3	Below grade:	1				9.1.1.4(i)	9.1.1.3
6	Height of Building (m):	12.3								9.1.1.5	9.1.1.3
7	Number of Streets/Access Routes:	1								9.2.2.10 & 9.2.5.5	
8	Building Classification:	C					9.2.2.42			9.2.2.20-83	9.10.4
9	Vehicle System Proposed:	Not required								9.2.2.20-83	9.10.4
10	Standby required:	NO								9.2.9	
11	Fire Alarm required:	NO								9.2.4	9.10.7.2
12	Water service/Supply is Adequate:	YES								9.2.5.7, 9.2.5.8	
13	High Building:	NO								9.2.5	
14	Permitted Construction:	Combustible								9.2.2.20-83	9.10.4
15	Actual Construction:	Combustible								9.2.2.20-83	9.10.4.1
16	Measure(s) Area (m2)	n/a								9.1.1.1 (3)-(8)	9.10.4.1
16	Occupant load based on:	Building design								9.1.1.6	9.1.1.3
17	Basement:	Occupancy:	2 per bedroom			Load:	10 Persons			9.1.1.2 (2) et 9.1.1.10(i)	9.5.2
	Above Grade:	Occupancy:	2 per bedroom			Load:	30 Persons	passenger lift provided			
17	Barrier Free Design:	YES				Explain:				9.8	9.10.1.3
18	Hazardous Substances:	NO								9.1.1.2 (2) et 9.1.1.10(i)	
REQUIRED FIRE RESISTANCE RATING (FRR)											
19	Horizontal Assemblies FRR (Hours)				Listed Design No. or Description (DS-2)				9.1.2.20-83 et 9.1.1.4		
	Floors:	Combustible	Hours:	0.75							
	Roof:	Combustible	Hours:	n/a							
	Mechanics:	Hours:	0.75								
20	FRR of Supporting Members				Listed Design No. or Description (DS-2)				9.1.1.3, 9.1.2.3.7		
	Floors:	Hours:	0.75								
	Roof:	Hours:	n/a								
	Mechanics:	Hours:	0.75								
SPATIAL SEPARATION - CONSTRUCTION OF EXTERIOR WALLS											
21	Wall	Area of EBF (m²)	L.D. (m)	L/W or H/L	Permitted Max. % of Openings	Proposed % of Openings	FRR	Listed Design or Description	Non-comb. Cladding	Non-comb. Constr.	9.1.1.1, 9.1.4.3.2(a), 9.1.6.16
	North/East	29.58	16.3	n/a	100.00%	43.57%	N/A	9.10.14.5	combustible	combustible	
	South/East	35.99	7	n/a	88.31%	17.34%	45 min.	9.10.14.5	combustible	combustible	
	South/West	29.58	48.4	n/a	100.00%	41.02%	N/A	9.10.14.5	combustible	combustible	
21	North/West	35.99	1.9	n/a	10.20%	6.95%	1 hour	9.10.14.5	noncombustible	combustible	
	EXIT REQUIREMENTS										
	Level	Minimum number of exits required	Minimum corridor width	Minimum ramp width	Minimum stair width	Minimum door opening width	Maximum distance of travel	Maximum exit distance	Public requirement		
	B1	2	1100mm	1100mm	900mm	850mm	45m	45m	NO		

BOMA Area Schedule				
Number	Name	Area	Level	Occupancy
GRADE LEVEL				
S01	EXT AMENITY	54.7 m ²	GRADE LEVEL	AMENITY
S02	WASTE	11.1 m ²	GRADE LEVEL	AMENITY
LEVEL 1				
100	CORRIDOR	22.5 m ²	LEVEL 1	COMMON
101	1 BED	49.5 m ²	LEVEL 1	INTERIOR
101-1-B	BALCONY	4.3 m ²	LEVEL 1	EXTERIOR
102	STUDIO	48.7 m ²	LEVEL 1	INTERIOR
102-1-B	BALCONY	4.3 m ²	LEVEL 1	EXTERIOR
103	1 BED	49.4 m ²	LEVEL 1	INTERIOR
103-1-B	BALCONY	4.3 m ²	LEVEL 1	EXTERIOR
104	2 BED BF	82.7 m ²	LEVEL 1	COMMON
104-1-B	BALCONY	1.6 m ²	LEVEL 1	EXTERIOR
105	LOBBY	27.0 m ²	LEVEL 1	COMMON
S-A	STAIRCASE A	12.6 m ²	LEVEL 1	STAIR
S-B	STAIRCASE B	12.7 m ²	LEVEL 1	STAIR
LEVEL 2				
200	CORRIDOR	11.4 m ²	LEVEL 2	COMMON
201-1-B	BALCONY	4.3 m ²	LEVEL 2	EXTERIOR
202	STUDIO	48.3 m ²	LEVEL 2	INTERIOR
202-1-B	BALCONY	4.3 m ²	LEVEL 2	EXTERIOR
203	1 BED	49.7 m ²	LEVEL 2	INTERIOR
203-1-B	BALCONY	4.3 m ²	LEVEL 2	EXTERIOR
204	1 BED BF	57.2 m ²	LEVEL 2	INTERIOR
204-1-B	BALCONY	4.2 m ²	LEVEL 2	EXTERIOR
205	1 BED + DEN	57.9 m ²	LEVEL 2	INTERIOR
205-1-B	BALCONY	4.2 m ²	LEVEL 2	EXTERIOR
S-A	STAIRCASE A	12.6 m ²	LEVEL 2	STAIR
S-B	STAIRCASE B	12.7 m ²	LEVEL 2	STAIR
LEVEL 3				
300	CORRIDOR	11.4 m ²	LEVEL 3	COMMON
301	1 BED + DEN	49.7 m ²	LEVEL 3	INTERIOR
301-1-B	BALCONY	4.3 m ²	LEVEL 3	EXTERIOR
302	STUDIO	48.3 m ²	LEVEL 3	INTERIOR
302-1-B	BALCONY	4.3 m ²	LEVEL 3	EXTERIOR
303	1 BED + DEN	49.7 m ²	LEVEL 3	INTERIOR
303-1-B	BALCONY	4.3 m ²	LEVEL 3	EXTERIOR
304	1 BED	57.2 m ²	LEVEL 3	INTERIOR
304-1-B	BALCONY	4.2 m ²	LEVEL 3	EXTERIOR
305	1 BED + DEN	57.9 m ²	LEVEL 3	INTERIOR
305-1-B	BALCONY	4.2 m ²	LEVEL 3	EXTERIOR
S-A	STAIRCASE A	12.6 m ²	LEVEL 3	STAIR
S-B	STAIRCASE B	12.7 m ²	LEVEL 3	STAIR
SEMI-BASEMENT				
B00	CORRIDOR	20.6 m ²	SEMI-BASEMENT	COMMON
B01	1 BEDROOM	49.8 m ²	SEMI-BASEMENT	INTERIOR
B02	STUDIO	48.3 m ²	SEMI-BASEMENT	INTERIOR
B03	1 BED	49.9 m ²	SEMI-BASEMENT	INTERIOR
B04	2 BED BF	82.7 m ²	SEMI-BASEMENT	INTERIOR
B05	MECHANICAL	28.8 m ²	SEMI-BASEMENT	INTERIOR
S-A	STAIRCASE A	12.6 m ²	SEMI-BASEMENT	STAIR
S-B	STAIRCASE B	12.7 m ²	SEMI-BASEMENT	STAIR
Grand total: 48				
1,332.9 m ²				

Area Schedule (NET)		
Number	Name	Area
SEMI-BASEMENT		
B01	1 BED	42.7 m ²
B02	STUDIO	43.1 m ²
B03	1 BED	42.7 m ²
B04	2 BED BF	74.9 m ²
LEVEL 1		
101	1 BED	42.7 m ²
102	STUDIO	43.1 m ²
103	1 BED	42.7 m ²
104	2 BED BF	74.5 m ²
LEVEL 2		
201	1 BED	42.7 m ²
202	STUDIO	43.1 m ²
203	1 BED	42.7 m ²
204	1 BED + DEN	51.8 m ²
205	1 BED BF	51.1 m ²
LEVEL 3		
301	1 BED	42.7 m ²
302	STUDIO	43.1 m ²
303	1 BED	42.7 m ²
304	1 BED + DEN	51.8 m ²
305	1 BED BF	51.1 m ²
Grand total: 18		
868.9 m ²		

SITE CONTEXT

LEGEND

SURFACES

	GRASS
	RIVERSTONE
	CONCRETE PAVERS
	POURED CONCRETE
	ASPHALT PAVING
	PROPOSED NEW BUILDING
	EXISTING BUILDING TO REMAIN
	EXISTING BUILDING TO BE DEMOLISHED

LINES

	PROPERTY LINE
	SETBACK LINE
	STREET CENTER LINE
	EXISTING FENCE
	NEW FENCE
	OVERHEAD WIRES
	BUS LINE

VEGETATION

	TREE: EXISTING TO REMAIN
	TREE: EXISTING TO BE REMOVED
	TREE: NEW PROPOSED
	SHRUB: NEW PROPOSED

SYMBOLS

	DIRECTIONAL ARROWS
	BUILDING ACCESS
	BUILDING EGRESS
	SIAMESE CONNECTION
	UTILITY POLE
	FIRE HYDRANT
	CATCH BASIN / MANHOLE
	DEPRESSED CURB
	LANDSCAPE LIGHT
	LIGHT POLE
	WALL MOUNTED LIGHT
	EXISTING GRADE ELEVATION
	PROPOSED GRADE ELEVATION
	LOT CORNERS
	BIKE PARKING H: HORIZONTAL 0.6M x 1.8M V: VERTICAL 0.5M x 1.5M S: STACKED 0.37M x 1.8M
	CAR PARKING R: RESIDENTIAL V: VISITOR
	BF PARKING R: RESIDENTIAL V: VISITOR
	BF PARKING (TYPE A) R: RESIDENTIAL V: VISITOR
	BF PARKING (TYPE B) R: RESIDENTIAL V: VISITOR

PROJECT INFORMATION

SITE SUMMARY

ADDRESS	1410 Stittsville Main St, Stittsville, ON
CURRENT ZONING	TMR H(15)
SITE AREA	1408.60 m ²
PROPOSED USE	Residential (Part 9)
BUILDING AREA	306.00 m ²

ZONING SUMMARY

	REQUIRED	PROPOSED
LOT AREA	NA	1409.53 m ²
LOT WIDTH	NA	20.00 m
LOT DEPTH	NA	70.50 m
MAX. BUILDING HEIGHT	4 Storeys/15m	12.8 m
MAX. PARAPET HEIGHT	NA	0.30 m
MIN. BUILDING HEIGHT for 20m from Front Lot Line	0.7 m	12.8 m
SET BACKS - FRONT YARD	2.00 m (min.)	2.30 m
- INTERIOR SIDE YARD (1)	1.20 m (min.)	7.00 m
- INTERIOR SIDE YARD (2)	1.20 m (min.)	1.80 m
- REAR YARD	3.00 m (min.)	40.30 m

MIN LANDSCAPED AREA

MIN LANDSCAPED AREA	NA	372.54 m ²
---------------------	----	-----------------------

LAND COVERAGE

LAND COVERAGE	NA	0.22
---------------	----	------

VEHICULAR PARKING

	REQUIRED	PROPOSED
--	----------	----------

MIN PARKING SPACES	22	14
--------------------	----	----

MIN VISITOR PARKING SPACES	4	4
----------------------------	---	---

MIN ACCESSIBLE SPACES*	1	1
------------------------	---	---

BICYCLE PARKING

	REQUIRED	PROPOSED
--	----------	----------

MIN PARKING SPACES	9	18
--------------------	---	----

WASTE CONTAINERS

	REQUIRED	PROPOSED
--	----------	----------

GARBAGE (0.11 y ³ / unit)	1.98	360L x 3
--------------------------------------	------	----------

FIBRE (0.062 y ³ / unit)	1.116	360L x 4
-------------------------------------	-------	----------

GMP (0.016 y ³ / unit)	0.324	240L x 1
-----------------------------------	-------	----------

ORGANICS (0.085 y ³ / unit)	1.116	240L x 1
--	-------	----------

AMENITY AREA

	REQUIRED	PROPOSED
--	----------	----------

PRIVATE	54.00 m ²	56.65 m ²
---------	----------------------	----------------------

COMMUNAL	54.00 m ²	54.68 m ²
----------	----------------------	----------------------

BUILDING SUMMARY

UNITS	GFA - OBC	GFA - CITY
-------	-----------	------------

18	961.50 m ²	868.90 m ²
----	-----------------------	-----------------------

GENERAL NOTES


- NOTE-A :**
- ALL DRAWINGS ARE TO BE READ IN CONJUNCTION WITH ALL OTHER DRAWINGS AND SPECIFICATIONS, INCLUDING OTHER CONSULTANTS DRAWINGS AND SPECIFICATIONS. ANY DISCREPANCIES BETWEEN DRAWINGS WILL BE REPORTED TO THE PROJECT LEAD IMMEDIATELY FOR CLARIFICATION PRIOR TO COMMENCING ANY CONSTRUCTION.

- NOTE-B :**
- ALL GENERAL SITE INFORMATION AND CONDITIONS HAVE BEEN COMPILED FROM EXISTING PLANS AND SURVEYS.


- NOTE-C :**
- CONTRACTOR IS RESPONSIBLE TO CHECK AND VERIFY ALL DIMENSIONS ON SITE AND REPORT ALL ERRORS AND / OR OMISSIONS TO THE ARCHITECT.

- NOTE-D :**
- REFER TO LANDSCAPE PLAN FOR ALL EXTERIOR LANDSCAPING.


- NOTE**

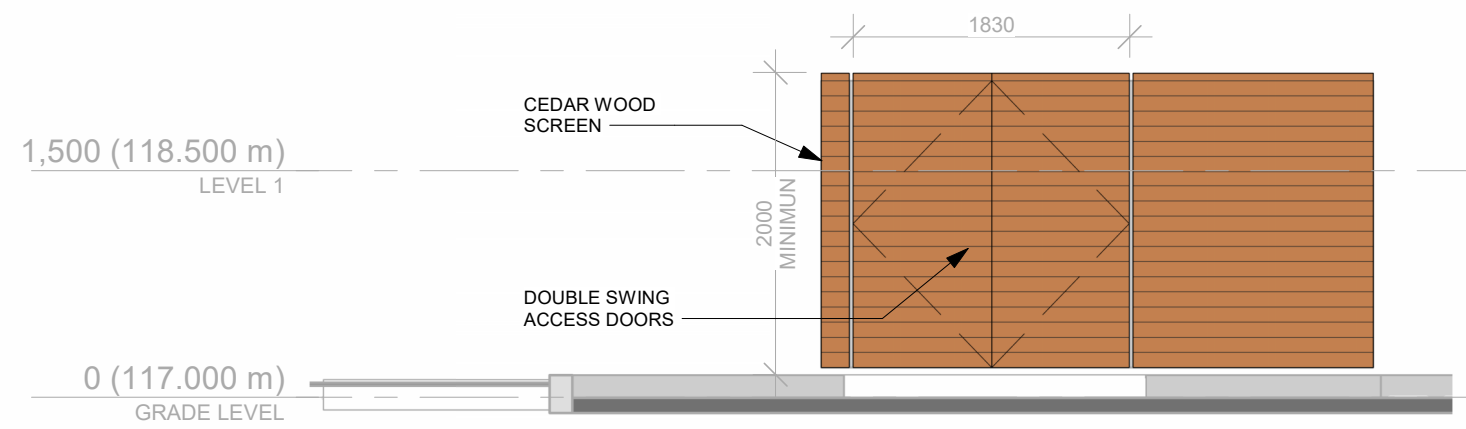

2 Waste Area - Front Elevation
A051 1 : 50

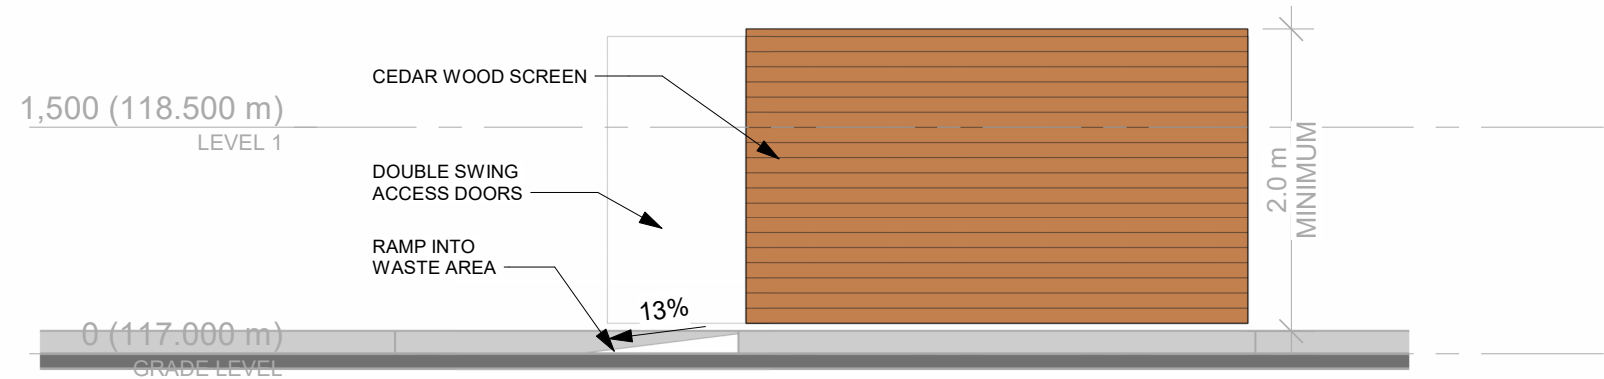

3 Waste Area - Side Elevation
A051 1 : 50

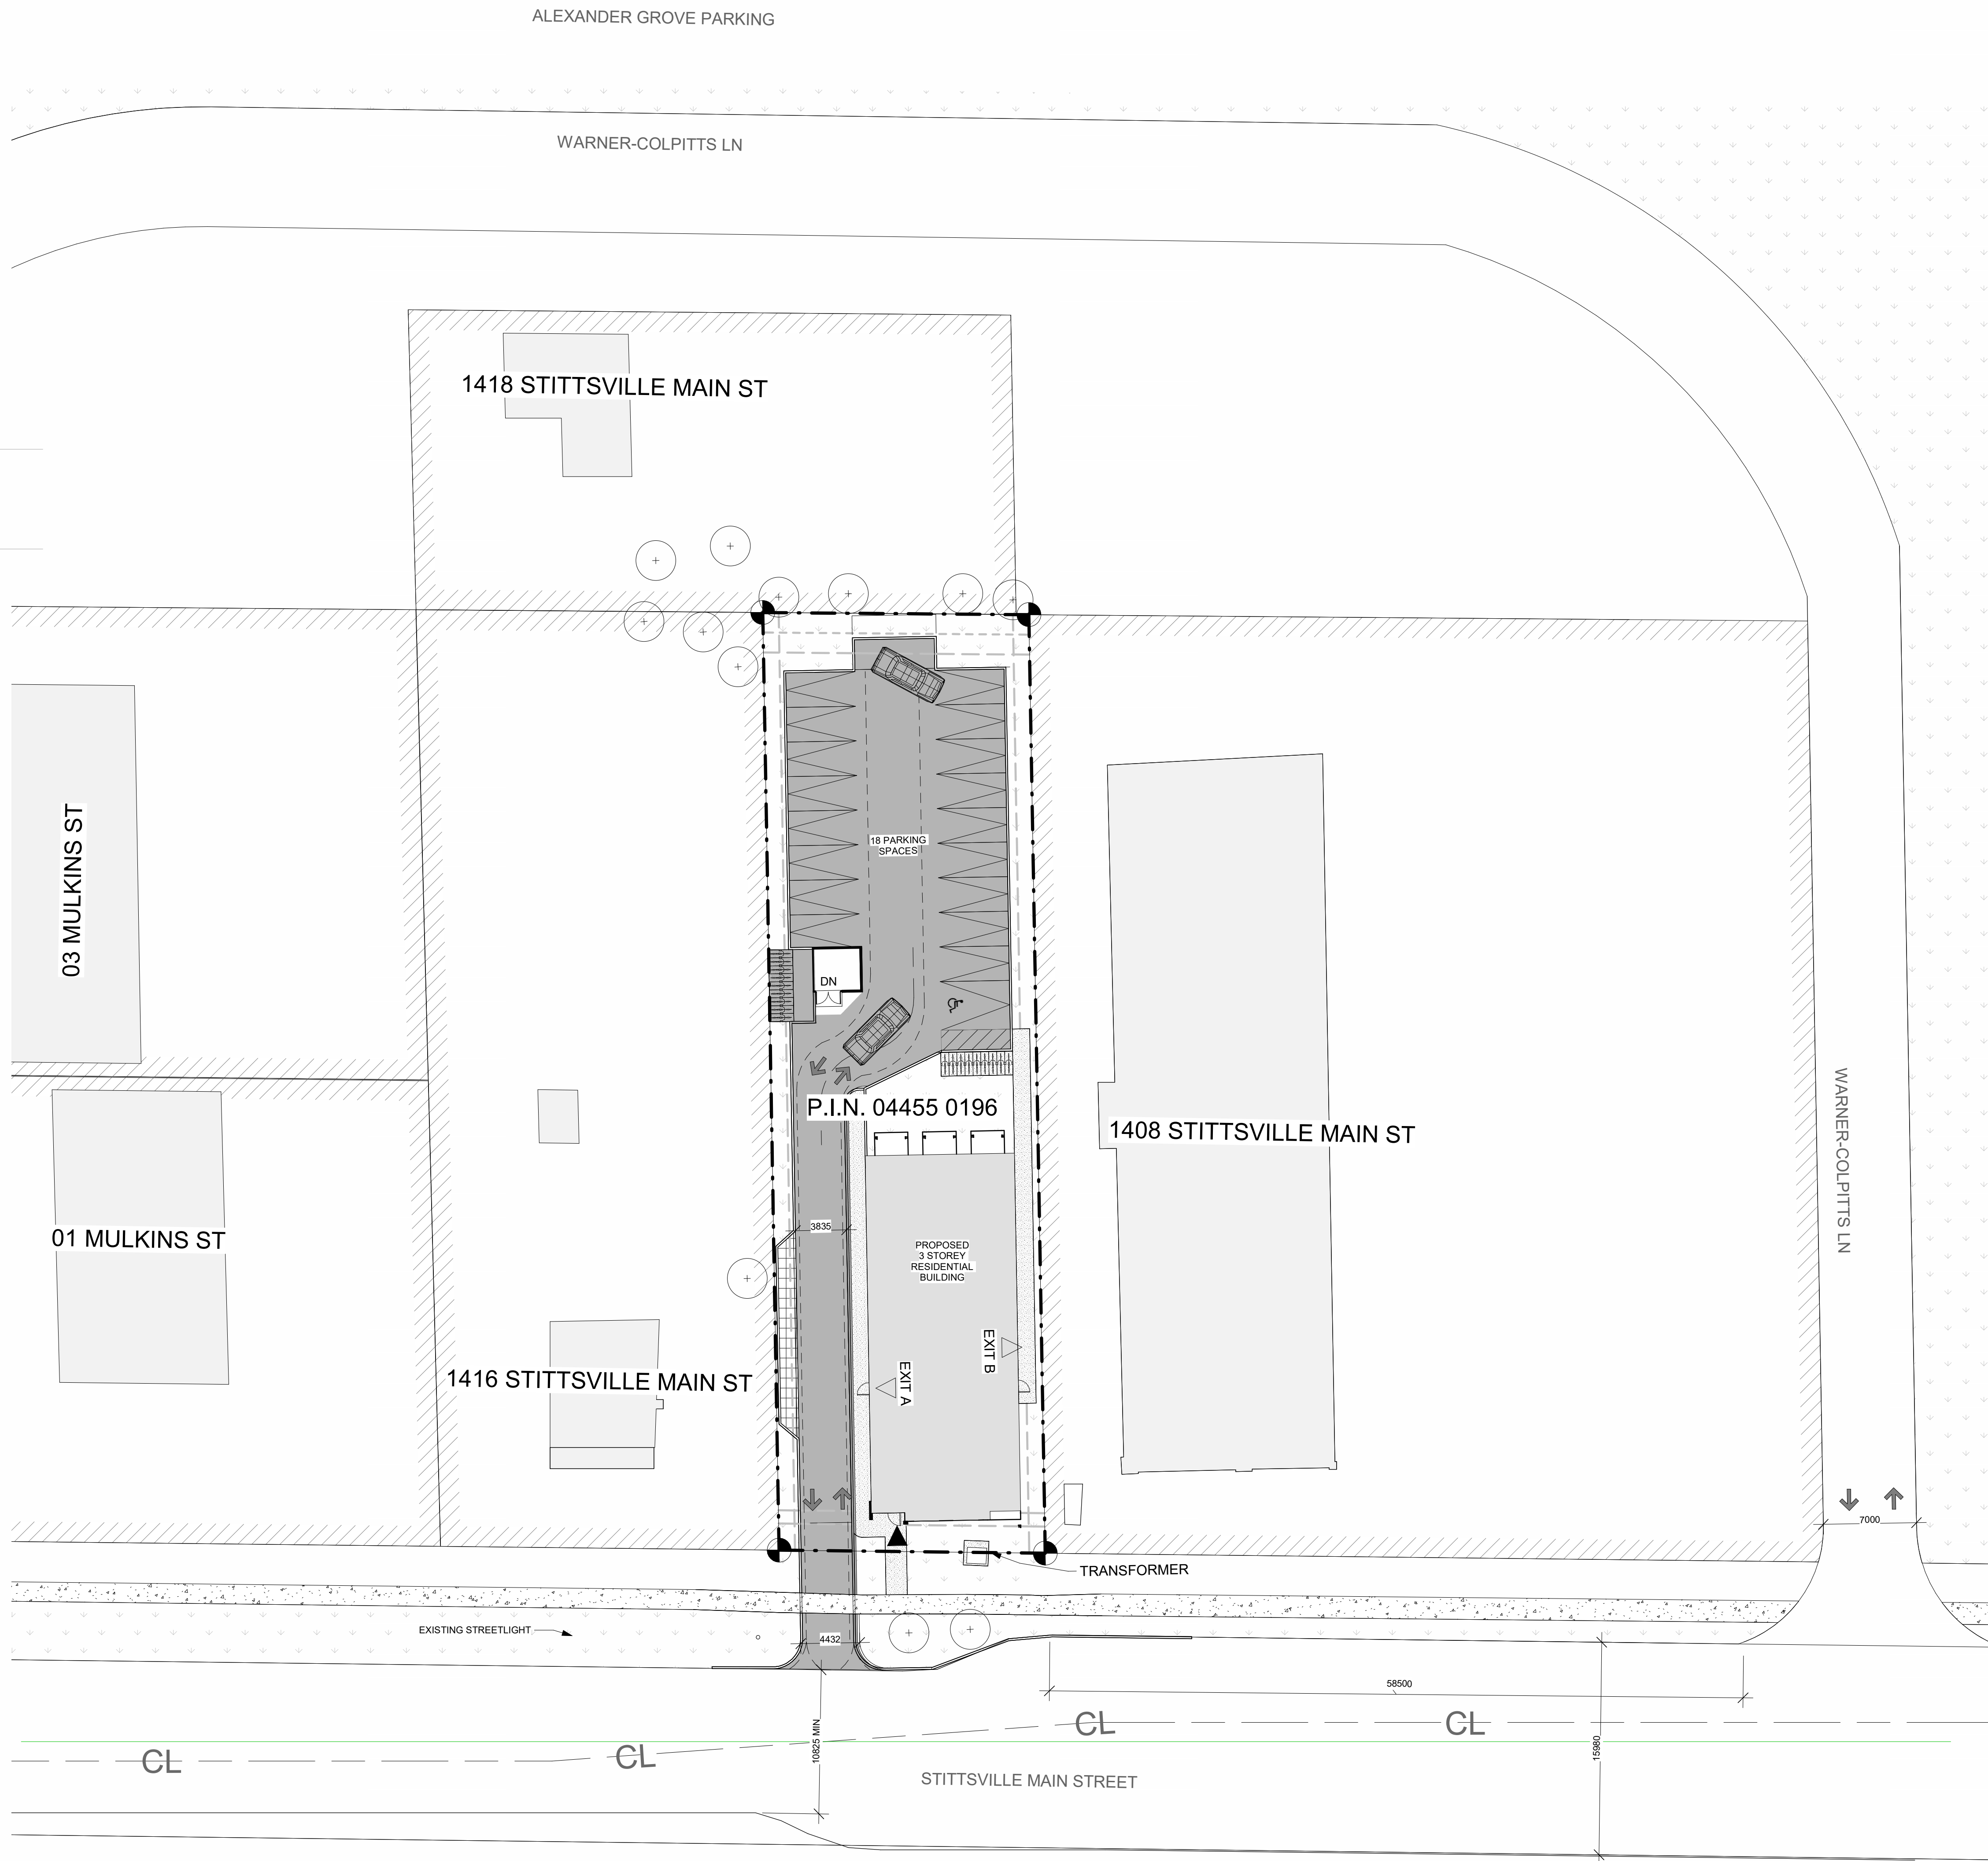

1 COMPLEX SITE PLAN
1 : 250

NOT FOR CONSTRUCTION,
PAS POUR CONSTRUCTION

This document and all information herein is confidential and the intellectual property of Prime Architecture Inc. It is disclosed in confidence on terms that it will not be disclosed to any third party, used, sold, loaned, licensed, or reproduced in whole or in any part in any manner or form for manufacturing, tendering or for any other purpose without the express written permission of Prime Architecture Inc. The copyright is retained by Prime Architecture Inc.

Ce document, ainsi que tous informations contenues à l'intérieur, est la propriété de Prime Architecture Inc. Il est divulgué en confidence sous les termes qu'il ne sera pas divulgué à aucun tiers, utilisé, vendu, prêté, licencié ou reproduit en son entier ou en partie d'aucune manière pour la manufacture, soumission ou pour autres fins sans la permission écrite de Prime Architecture Inc. Le droit d'auteur est retenu par Prime Architecture Inc.

PROJECT TEAM / ÉQUIPE DU PROJET :

Planner - G9 Planning & Design
Unit C - 43 Eccles St, Ottawa, ON K1R 6S3
613-850-8345


Civil Engineering - Talham Engineering
5335 Carleton Rd, Ottawa, ON K1J 9L4
613-747-3636

Structural - D+M Structural Ltd.
Suite 110 - 333 Preston St, Ottawa, ON K1S 5N4
613-651-9490

Mechanical & Electrical - Miron Ltd.
#31 - 2000 Thurston Dr, Ottawa, ON K1G 4K7
613-722-5486

Landscaping - Levstek Consulting Inc.
240 Grandview Rd, Nepean, ON K2H 8A9
613-829-5318

KEY PLAN / PLAN CLÉ :

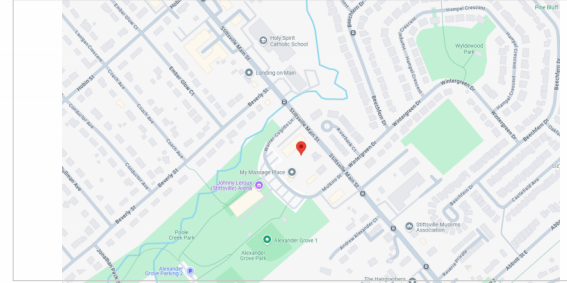

CLIENT :



Tel : (613) 617-4550

1.1	SPA REVISIONS	2025-03-22
1.0	ISSUED FOR PERMIT	2025-03-26
rev.	description	date

PROJECT NAME / NOM DU PROJET :

1412 Stittsville Main

1412 Stittsville Main Street, Stittsville

DRAWING NAME / NOM DU DESSIN :

COMPLEX SITE PLAN

DRAWING INFORMATION /
INFORMATION DU DESSIN :


PROJECT NO. / NO. DE PROJET :	24002
DATE :	2025-03-26
DRAWN BY / DESSINÉ PAR :	LaG
REVIEWED BY / VÉRIFIÉ PAR :	LaG
SCALE / ÉCHELLE :	As indicated
PROJECT PHASE / PHASE DU PROJET :	DD
DWG NO. / NO. DESSIN :	A051

REVISION NO. / NO. DE RÉVISION :

1.1



1 NORTHEAST ELEVATION - STITTSVILLE MAIN (FRONT)
1 : 100

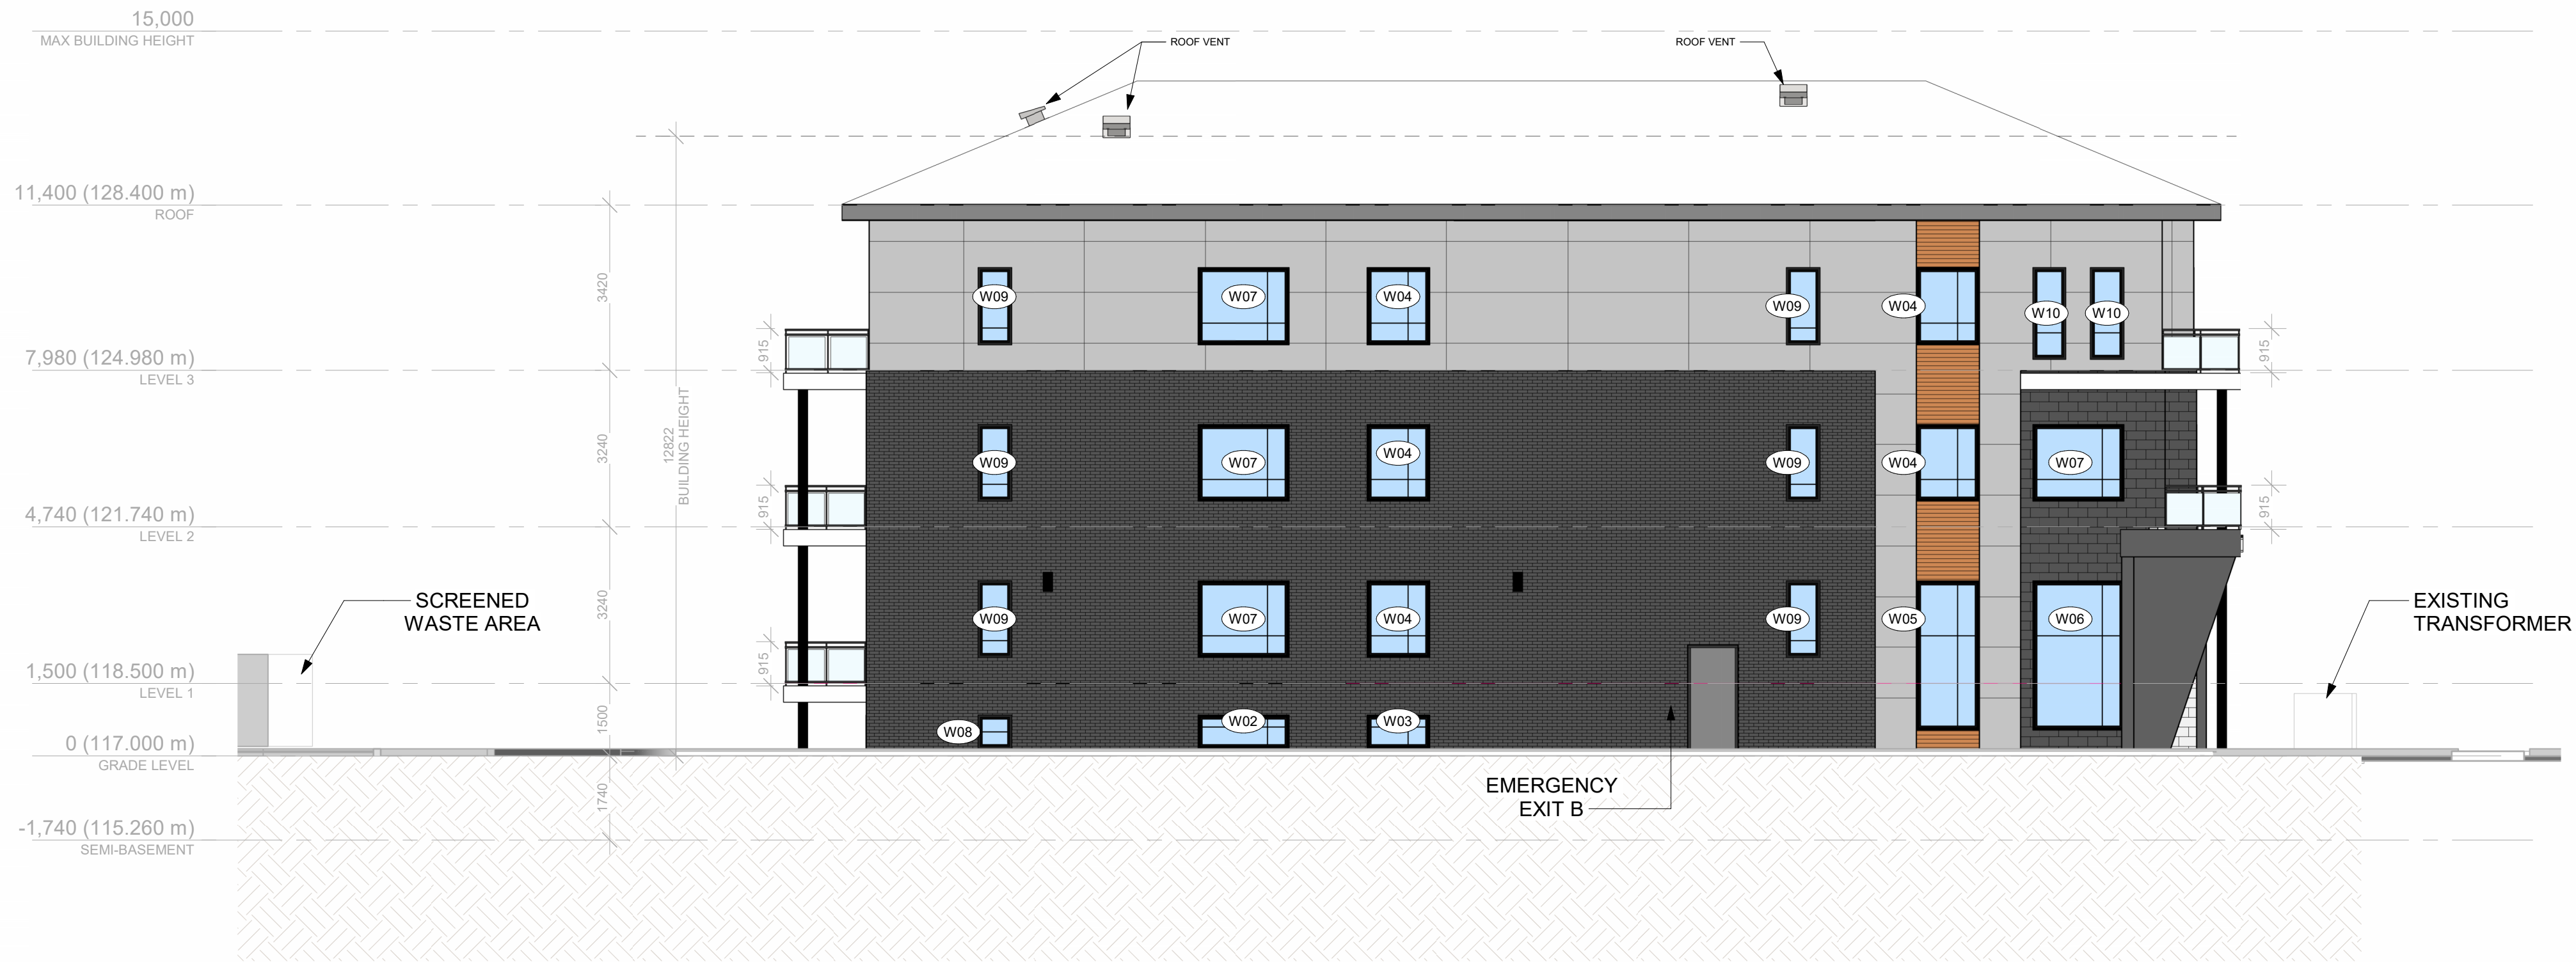

2 SOUTHEAST ELEVATION (LEFT)
1 : 100

ENVELOPE MATERIAL LEGEND :

- LEXA STONE BY "PERMACON"
COLOUR: "ROCKLAND BLACK"
- LEXA STONE BY "PERMACON"
COLOUR: "CAMEO BEIGE"
- MELVILLE SLIK BRICK BY "PERMACON"
COLOUR: "RANGE MARGAUX BEIGE"
- HORIZONTAL PLANK CLADDING
BY "LONGBOARD"
COLOUR: "DARK FIR"
- FIBRE CEMENT PANEL SIDING
BY "DCC SOLUTIONS"
COLOUR: WHITE
- TRANSPARENT GLAZING



Suite L450 - 323 Coventry Road, Ottawa ON K1K 3X6
Tel : 613-416-6228

NOT FOR CONSTRUCTION /
PAS POUR CONSTRUCTION

This document and all information herein is confidential and the intellectual property of Prime Architecture Inc. It is disclosed in confidence on terms that it will not be disclosed to any third party, used, sold, loaned, licensed, or reproduced in whole or in any part in any manner or form for manufacturing, tendering or for any other purpose without the express written permission of Prime Architecture Inc. The copyright is retained by Prime Architecture Inc.

Ce document, ainsi que tous informations contenues à l'intérieur, est la propriété de Prime Architecture Inc. Il est divulgué en confidence sous les termes qu'il ne sera pas divulgué à aucun tiers, utilisé, vendu, prêt, licencié ou reproduit en son entier ou en partie d'aucune manière pour la manufacture, soumission ou pour autres fins sans la permission écrite de Prime Architecture Inc. Le droit d'auteur est retenu par Prime Architecture Inc.

PROJECT TEAM / ÉQUIPE DU PROJET :

Planner - G9 Planning & Design
Unit C - 43 Eccles St, Ottawa, ON K1R 6S3
613-850-8345


Civil Engineering - Talham Engineering
5335 Carotek Rd, Ottawa, ON K1J 9L4
613-747-3636

Structural - D+M Structural Ltd.
Suite 110 - 333 Preston St, Ottawa, ON K1S 5N4
613-651-9490

Mechanical & Electrical - Mrlton Ltd.
#31 - 2000 Thurston Dr, Ottawa, ON K1G 4K7
613-722-5486

Landscaping - Levstek Consulting Inc.
240 Grandview Rd, Nepean, ON K2H 8A9
613-829-5318

KEY PLAN / PLAN CLÉ :

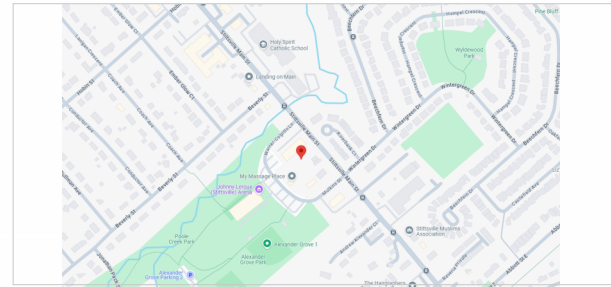

CLIENT :



Tel : (613) 617-4550

1.1	SPA REVISIONS	2025-03-22
1.0	ISSUED FOR PERMIT	2025-03-26
rev.	description	date

PROJECT NAME / NOM DU PROJET :

1412 Stittsville Main

1412 Stittsville Main Street, Stittsville

DRAWING NAME / NOM DU DESSIN :

ELEVATIONS - NORTHEAST & SOUTHEAST

DRAWING INFORMATION / INFORMATION DU DESSIN :

PROJECT NO. / NO. DE PROJET :	24002
DATE :	2025-03-26
DRAWN BY / DESSINÉ PAR :	LaG
REVIEWED BY / VÉRIFIÉ PAR :	LaG
SCALE / ÉCHELLE :	As indicated
PROJECT PHASE / PHASE DU PROJET :	DD
DWG NO. / NO. DESSIN :	


A200

REVISION NO. / NO. DE RÉVISION :

1.1



1 SOUTHWEST ELEVATION
1:100

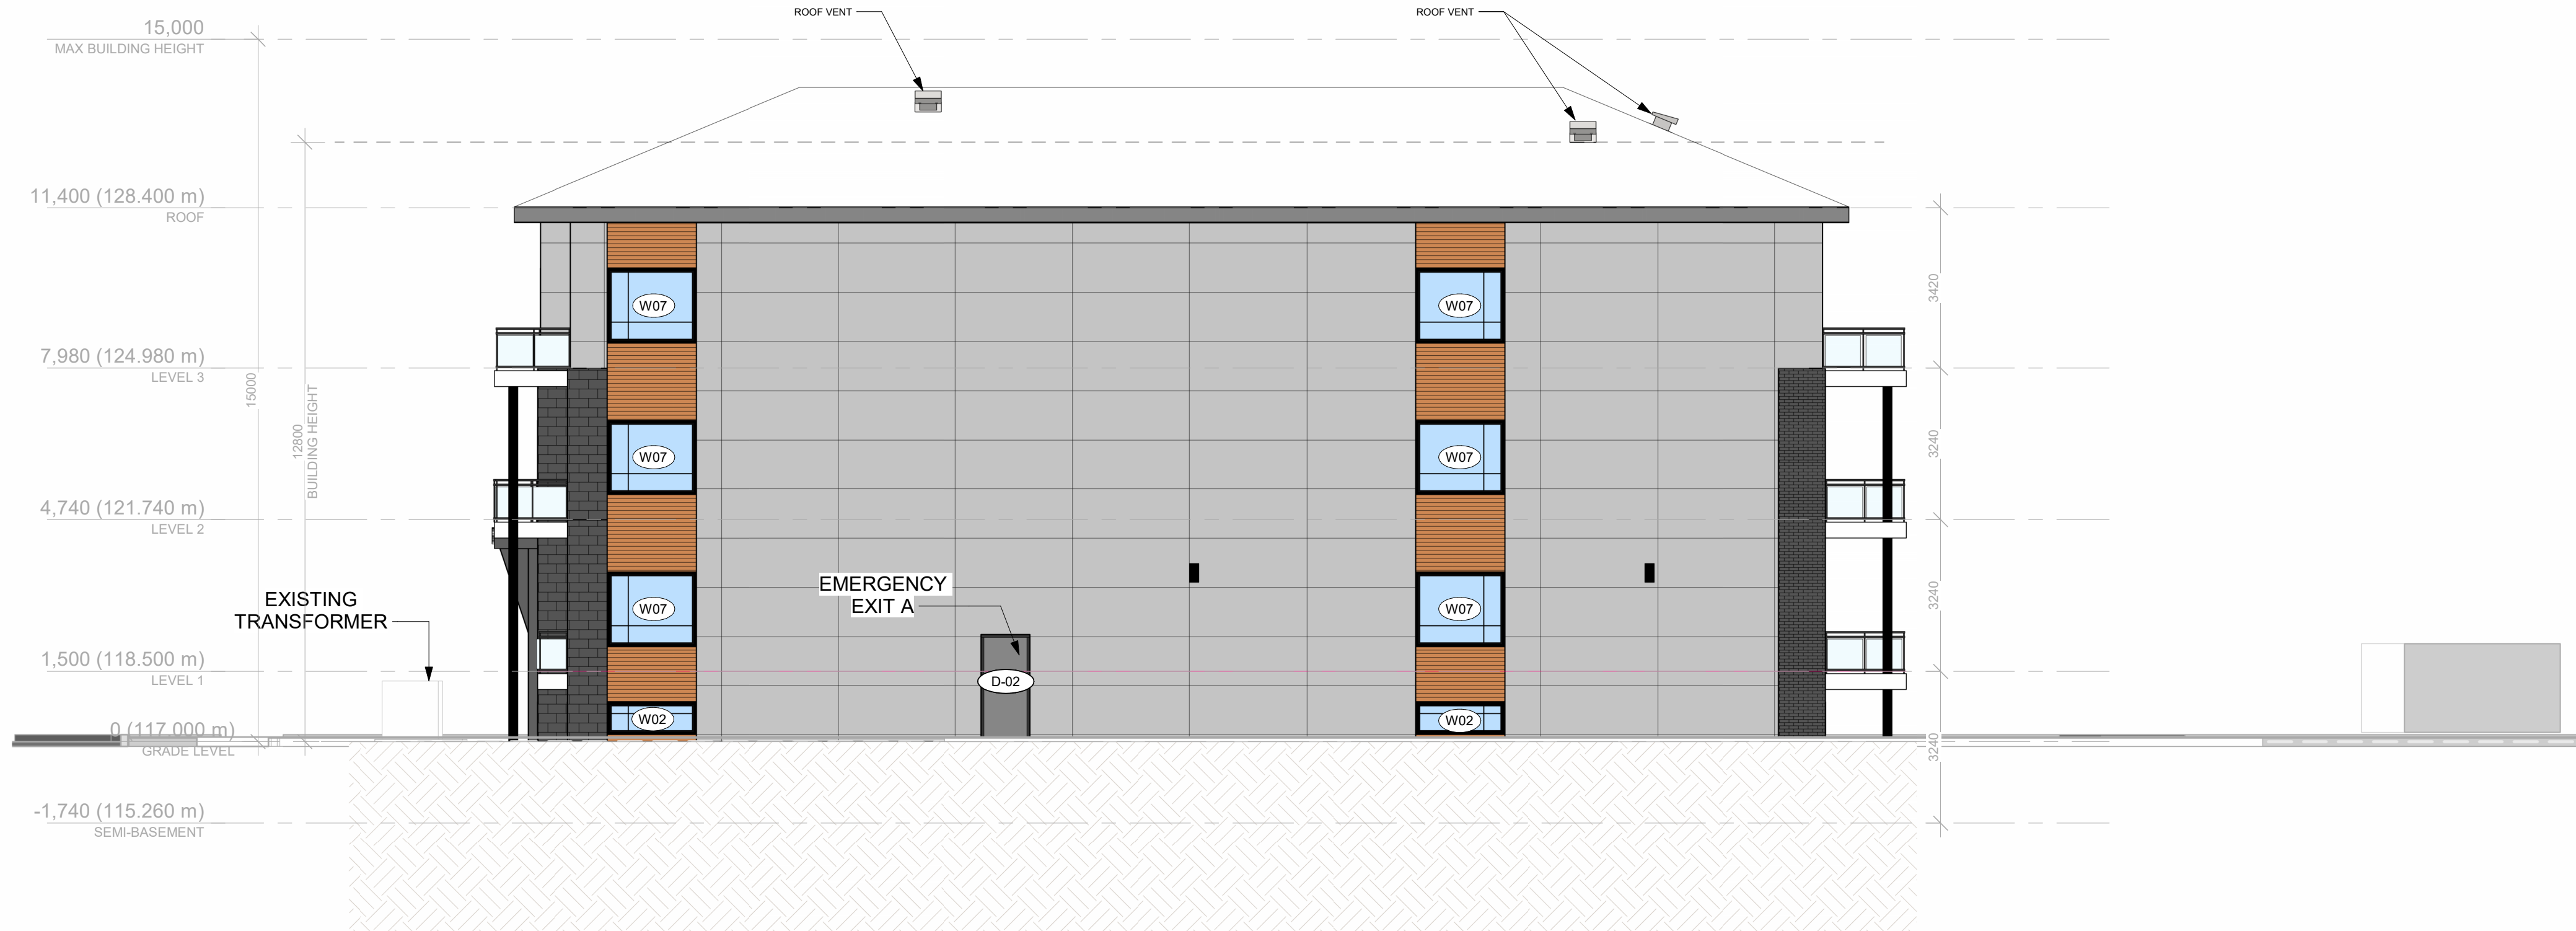

2 NORTHWEST ELEVATION (RIGHT)
1:100

ENVELOPE MATERIAL LEGEND :

- LEXA STONE BY "PERMACON"
COLOUR: "ROCKLAND BLACK"
- LEXA STONE BY "PERMACON"
COLOUR: "CAMEO BEIGE"
- MELVILLE SLIK BRICK BY "PERMACON"
COLOUR: "RANGE MARGAUX BEIGE"
- HORIZONTAL PLANK CLADDING
BY "LONGBOARD"
COLOUR: "DARK FIR"
- FIBRE CEMENT PANEL SIDING
BY "DCC SOLUTIONS"
COLOUR: WHITE
- TRANSPARENT GLAZING



Suite L450 - 323 Coventry Road, Ottawa ON K1K 3X6
Tel : 613-416-6228

NOT FOR CONSTRUCTION /
PAS POUR CONSTRUCTION

This document and all information herein is confidential and the intellectual property of Prime Architecture Inc. It is disclosed in confidence on terms that it will not be disclosed to any third party, used, sold, loaned, licensed, or reproduced in whole or in any part in any manner or form for manufacturing, tendering or for any other purpose without the express written permission of Prime Architecture Inc. The copyright is retained by Prime Architecture Inc.

Ce document, ainsi que tous informations contenues à l'intérieur, est la propriété de Prime Architecture Inc. Il est divulgué en confidence sous les termes qu'il ne sera pas divulgué à aucun tiers, utilisé, vendu, prêté, licencié ou reproduit en son entier ou en partie d'aucune manière pour la manufacture, soumission ou pour autres fins sans la permission écrite de Prime Architecture Inc. Le droit d'auteur est retenu par Prime Architecture Inc.

PROJECT TEAM / ÉQUIPE DU PROJET :

Planner - G9 Planning & Design
Unit C - 43 Eccles St, Ottawa, ON K1R 6S3
613-850-8345


Civil Engineering - Talham Engineering
5335 Carotek Rd, Ottawa, ON K1J 9L4
613-747-3636

Structural - D+M Structural Ltd.
Suite 110 - 333 Preston St, Ottawa, ON K1S 5N4
613-651-9490

Mechanical & Electrical - Miron Ltd.
#31 - 2000 Thurston Dr, Ottawa, ON K1G 4K7
613-722-5486

Landscaping - Levstek Consulting Inc.
240 Grandview Rd, Nepean, ON K2H 8A9
613-829-5318

KEY PLAN / PLAN CLÉ :

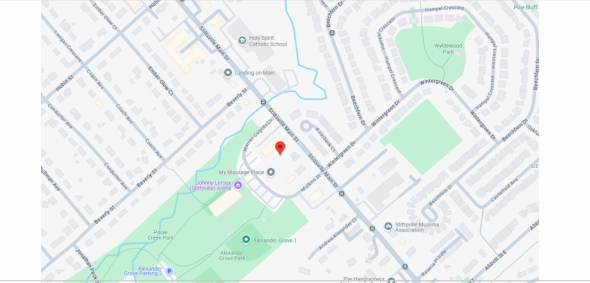

CLIENT :



Tel : (613) 617-4550

1.1	SPA REVISIONS	2025-03-22
1.0	ISSUED FOR PERMIT	2025-03-26
rev.	description	date

PROJECT NAME / NOM DU PROJET :

1412 Stittsville Main

1412 Stittsville Main Street, Stittsville

DRAWING NAME / NOM DU DESSIN :

ELEVATIONS - S/W & NW

DRAWING INFORMATION / INFORMATION DU DESSIN :

PROJECT NO. / NO. DE PROJET :	24002
DATE :	2025-03-26
DRAWN BY / DESSINÉ PAR :	LaG
REVIEWED BY / VÉRIFIÉ PAR :	LaG
SCALE / ÉCHELLE :	As indicated
PROJECT PHASE / PHASE DU PROJET :	DD
DWG NO. / NO. DESSIN :	

A201

REVISION NO. / NO. DE RÉVISION : 1.1