

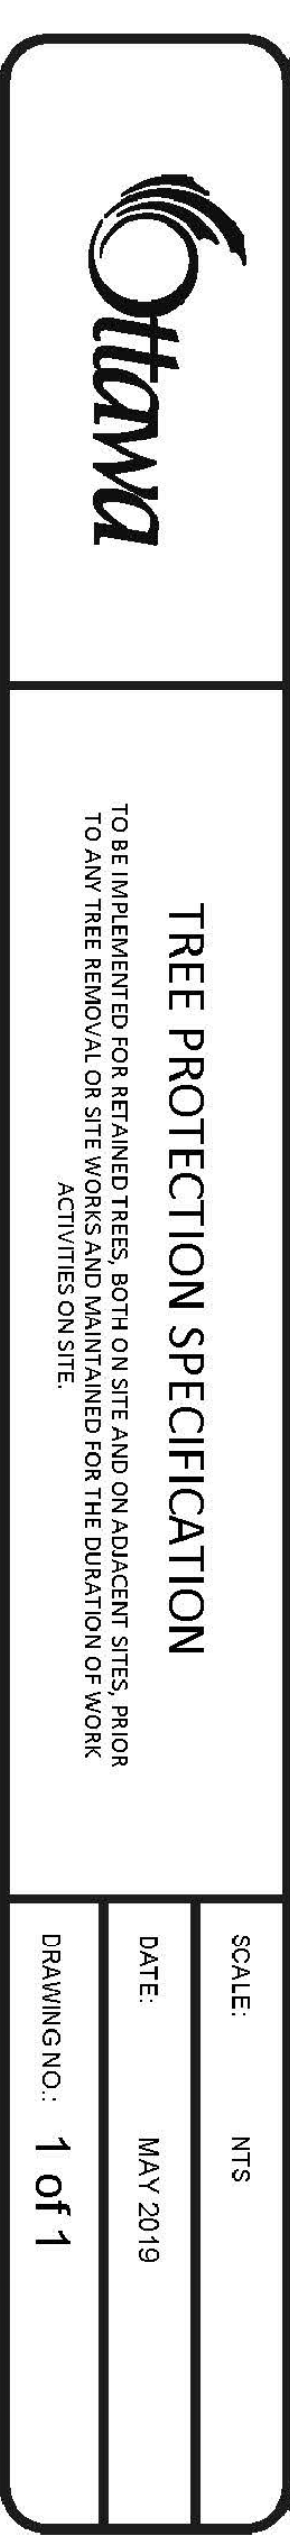



1201/ PLANTING DETAILS NTS

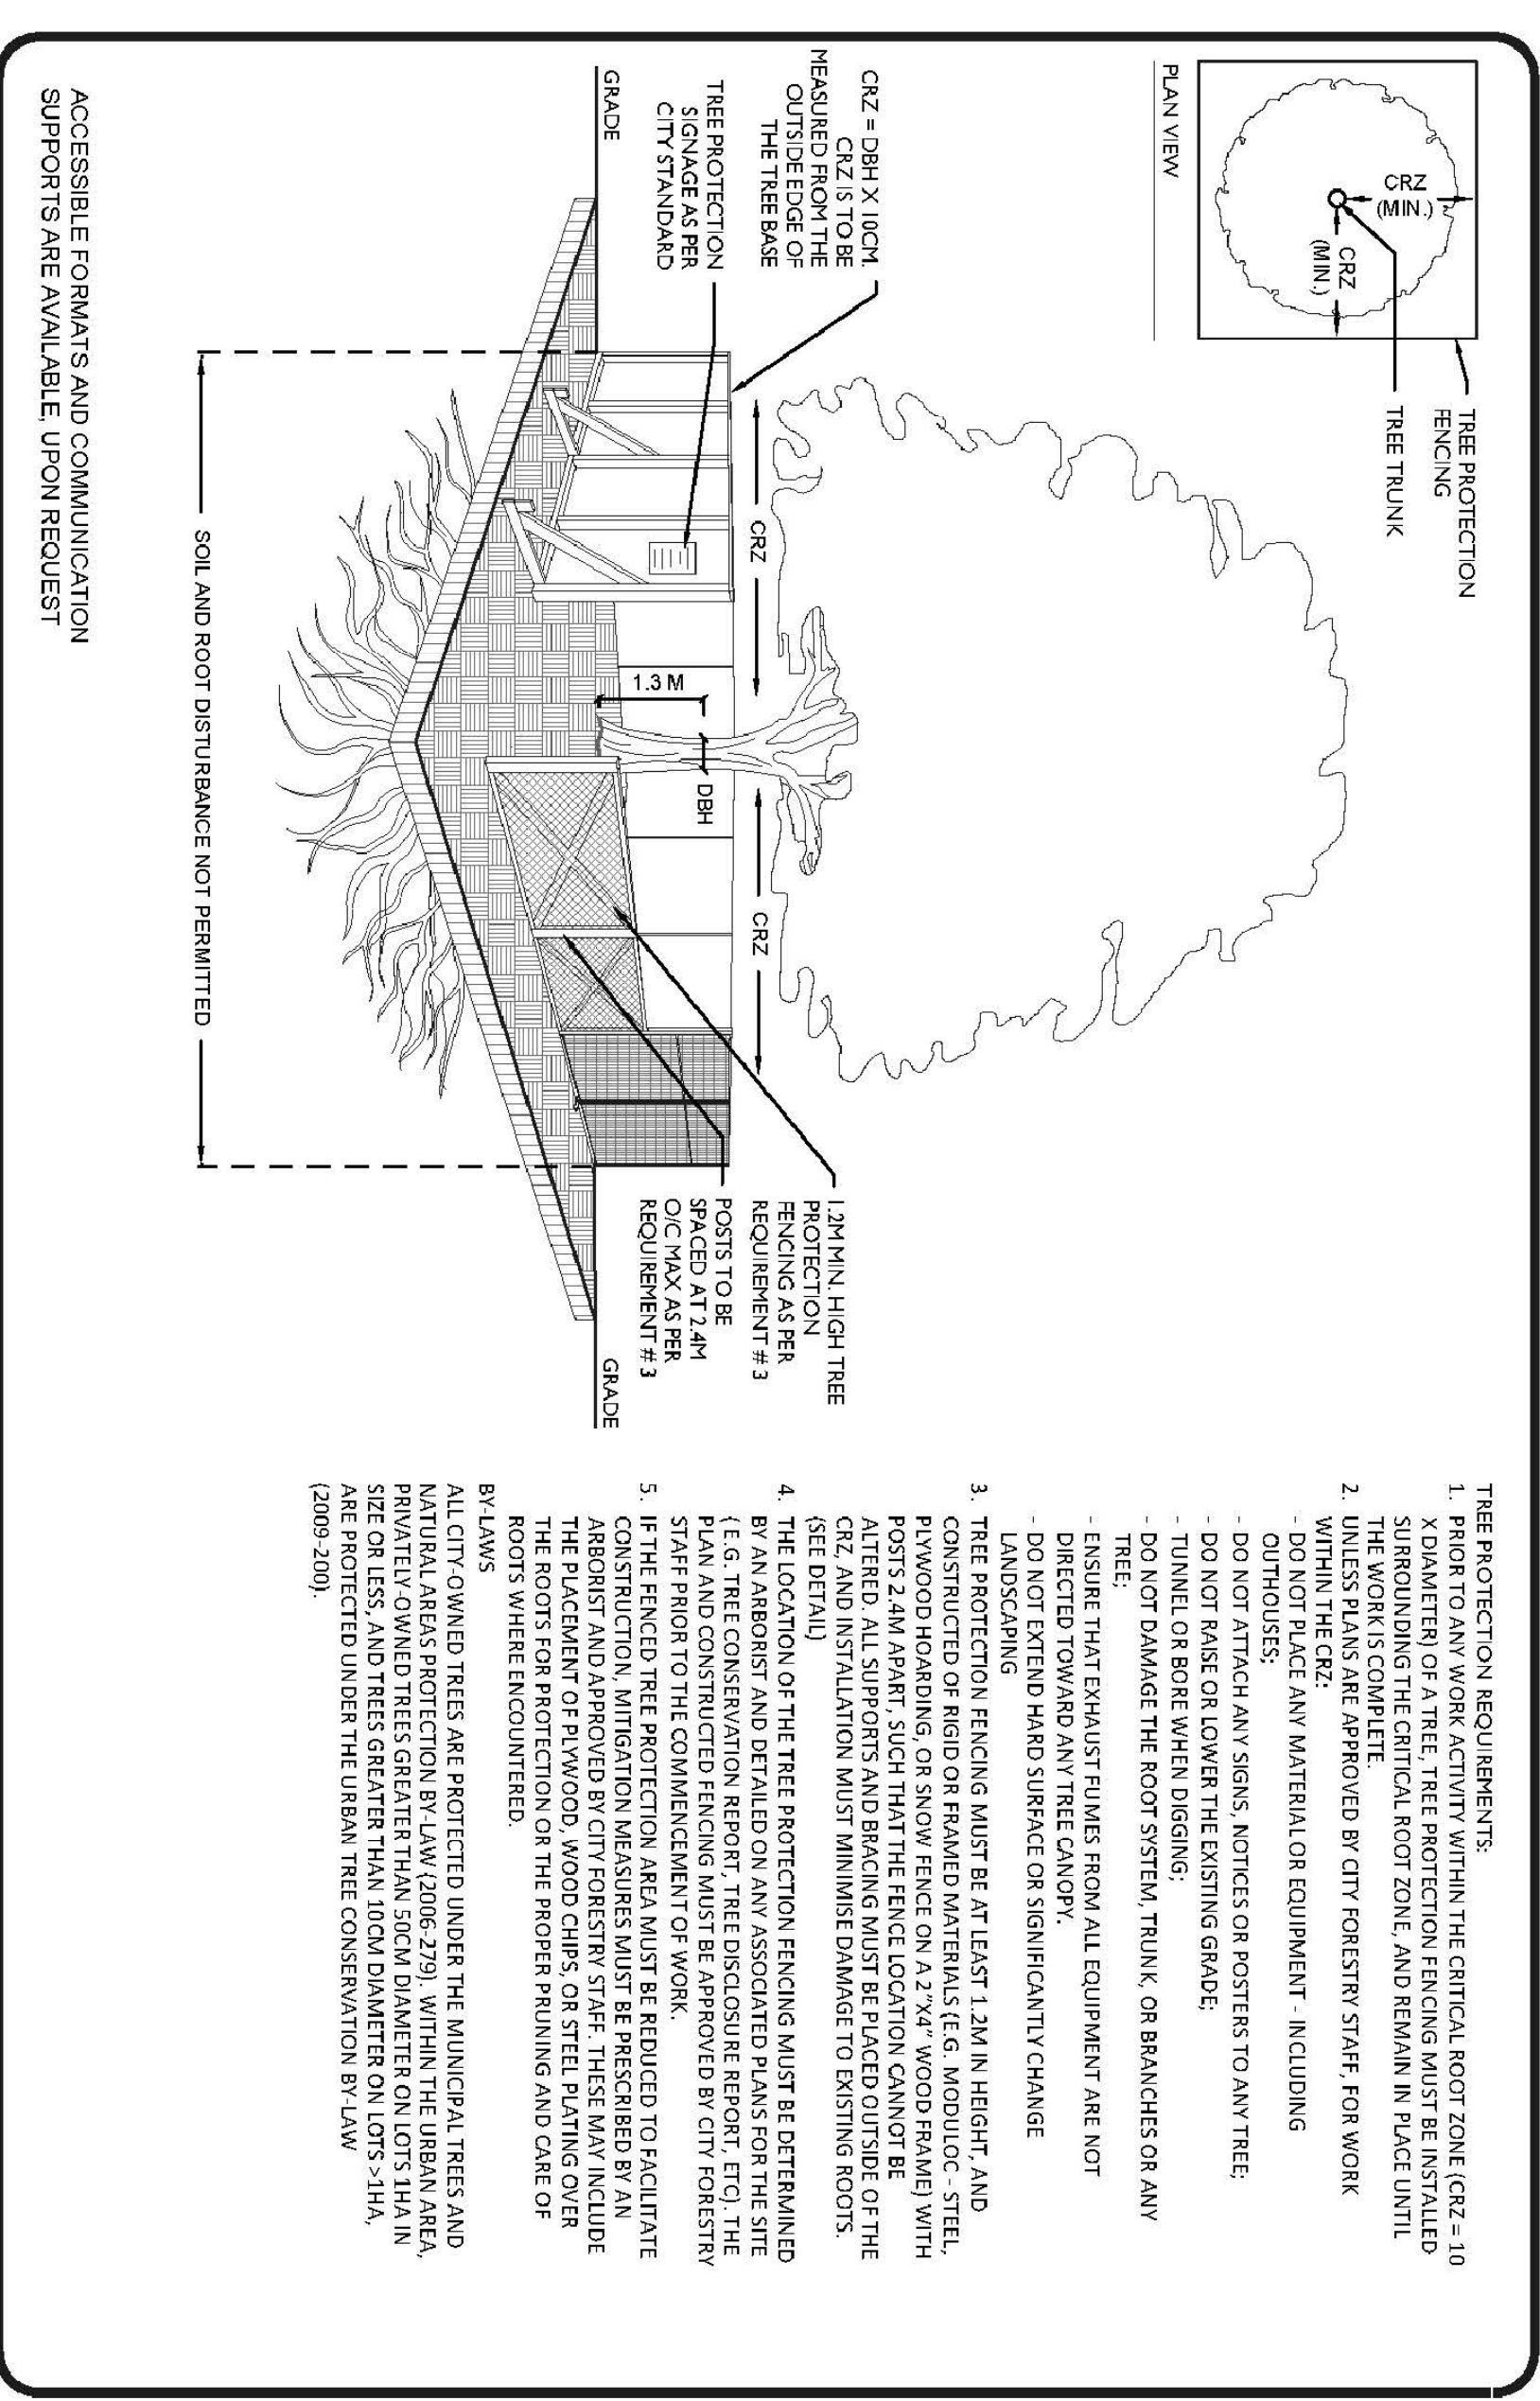

1201/ TREE PROTECTION BARRIER NTS

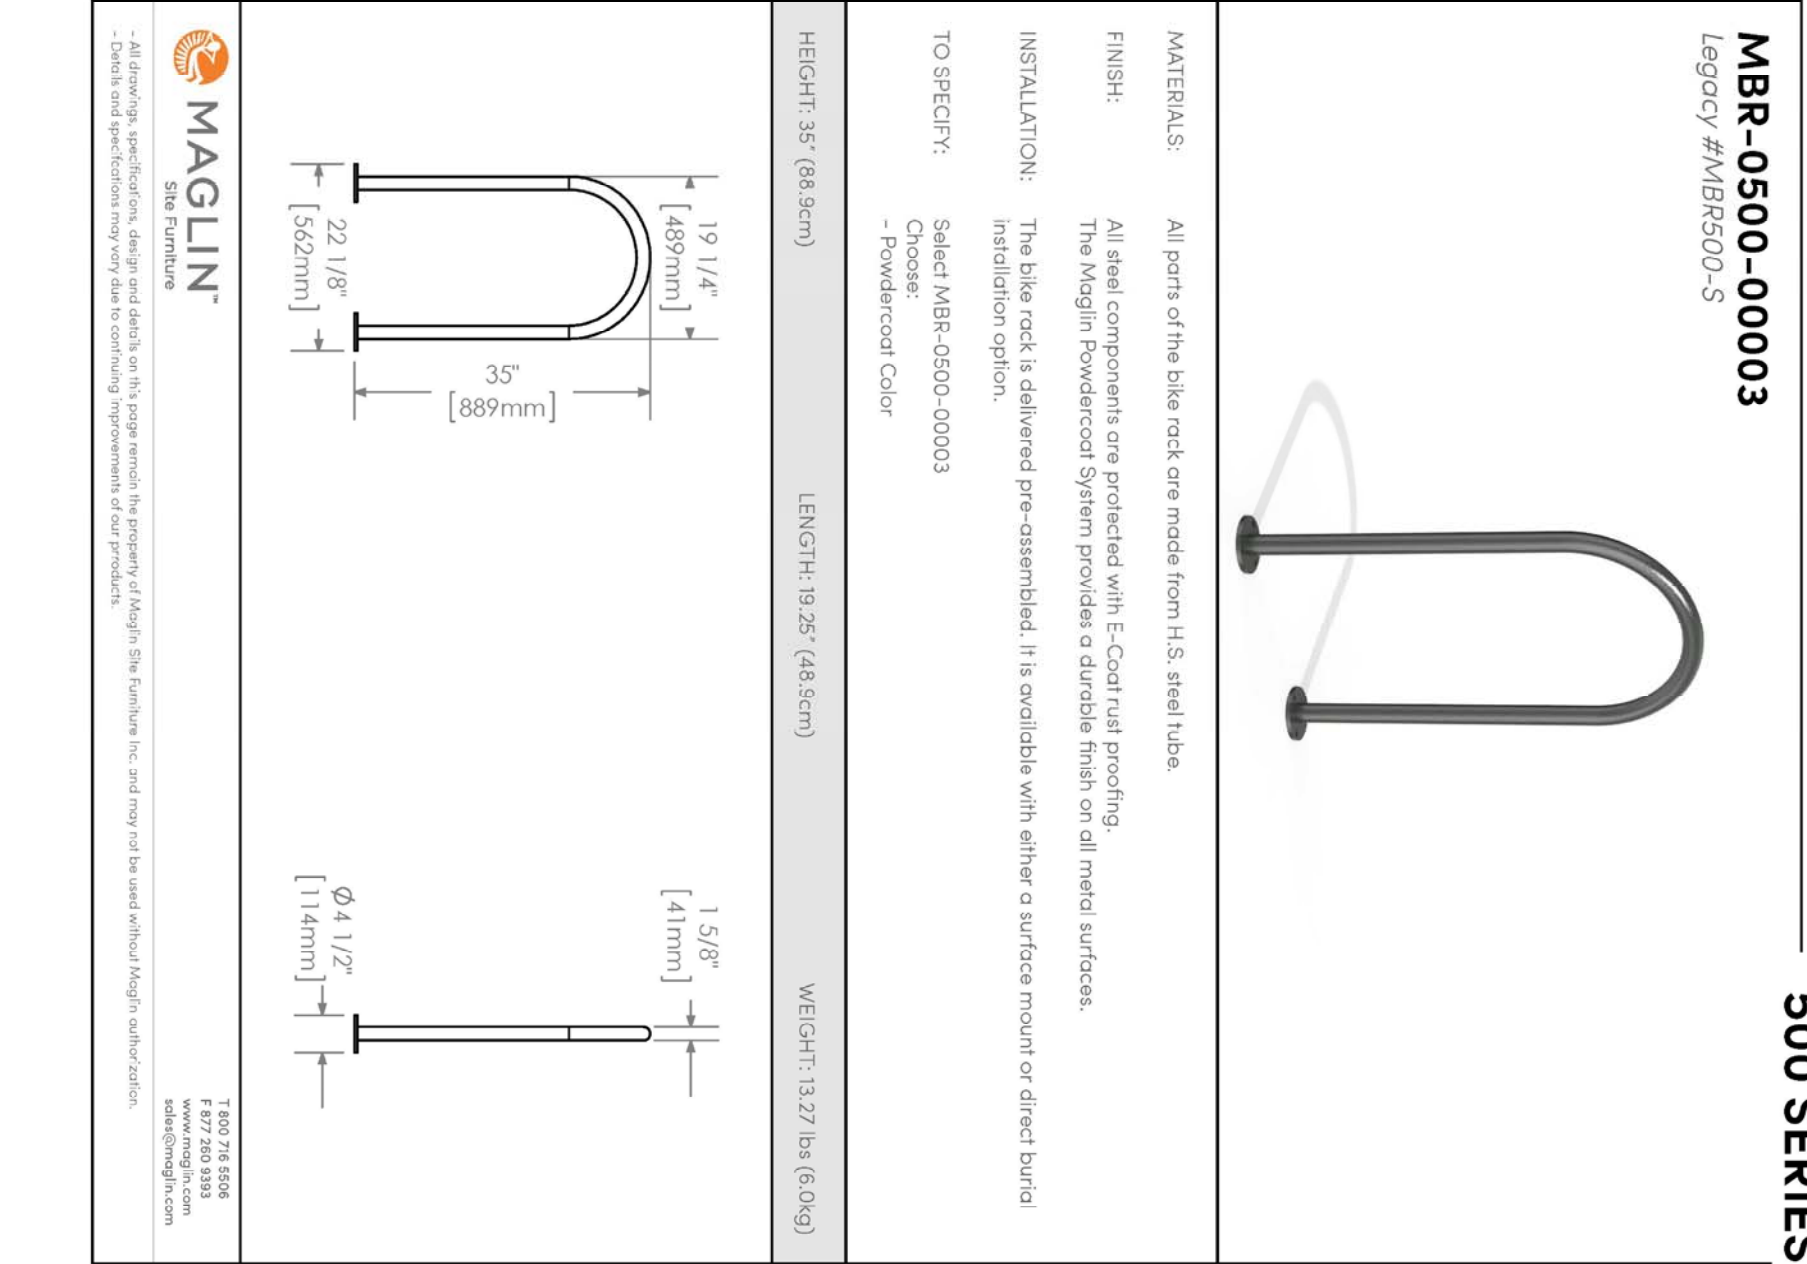

1201/ BICYCLE RACK NTS

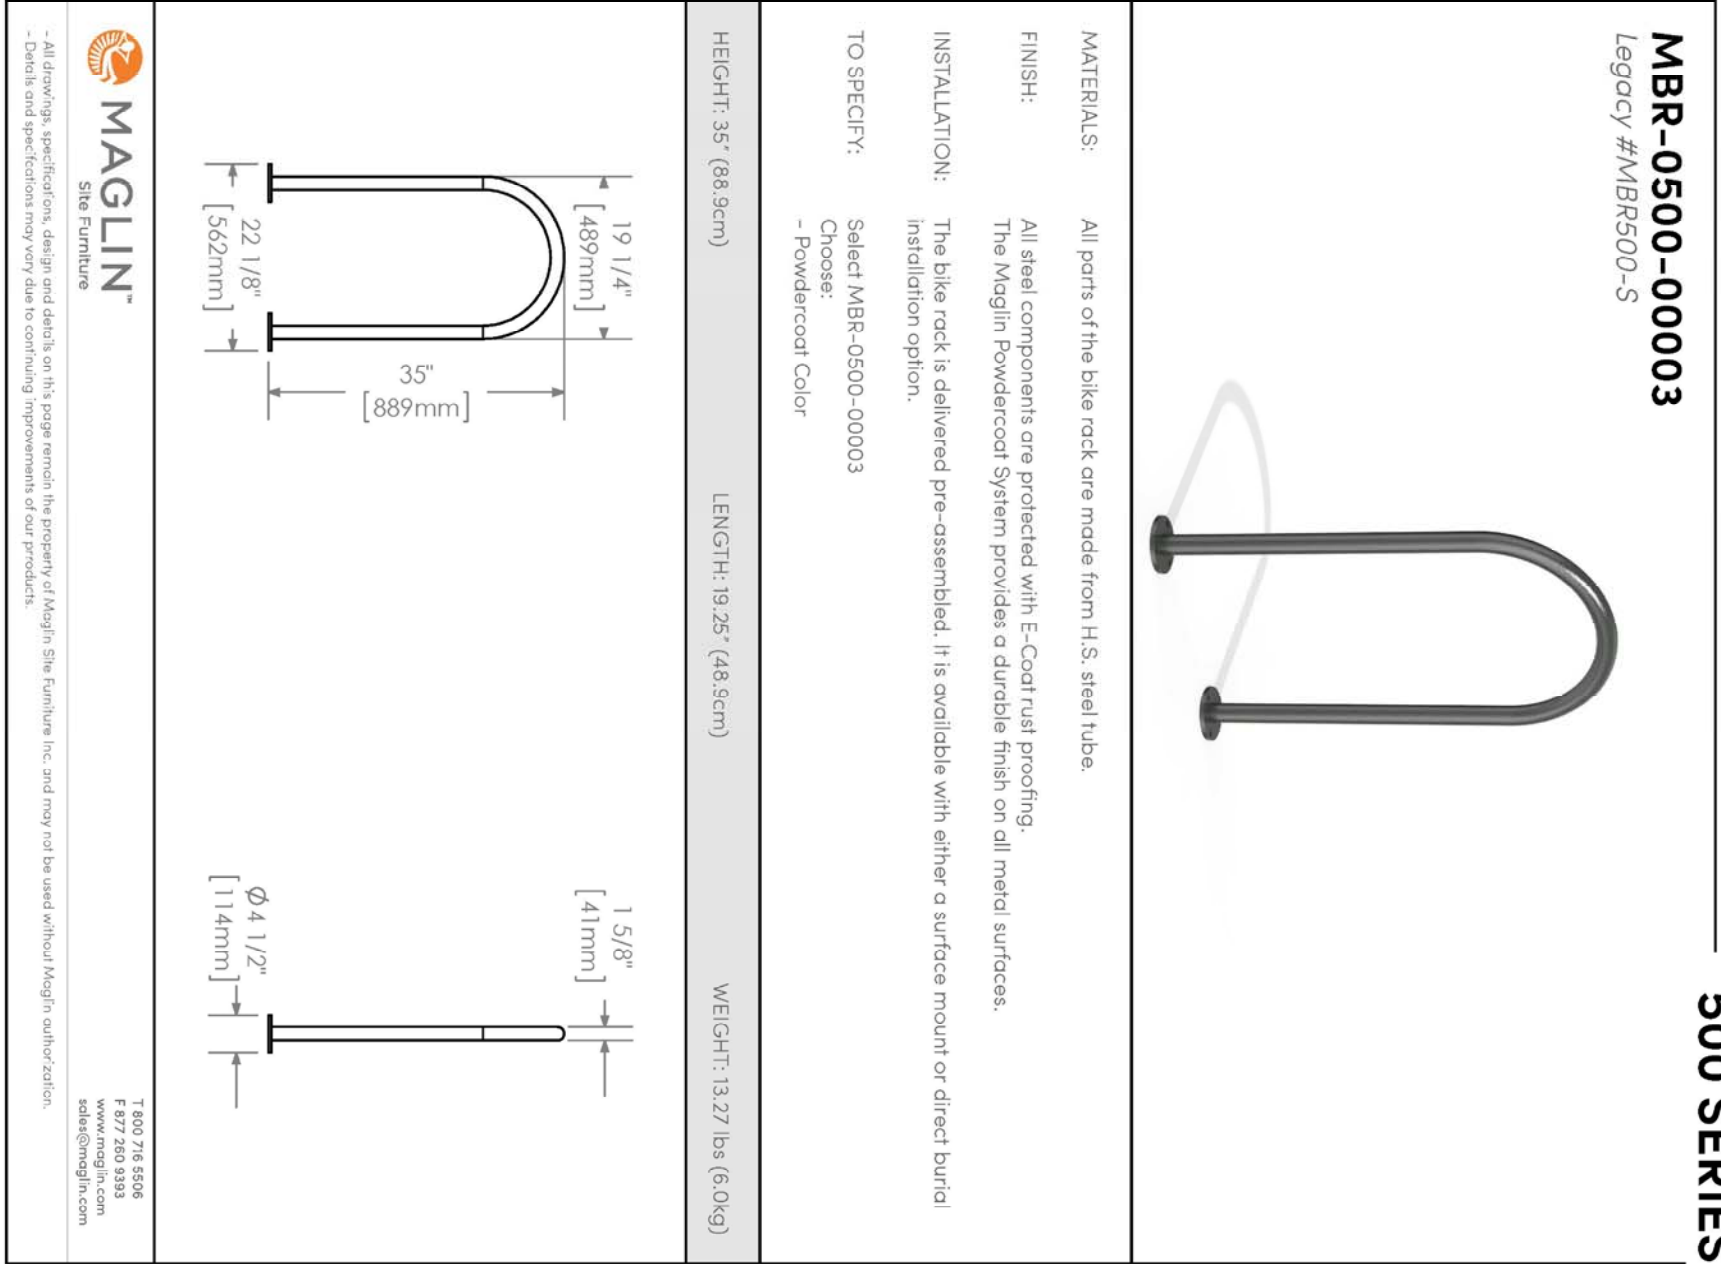

FOR APPROVAL ONLY			
Stamp			
North Arrow			
no. 1 date revision			
2. MAR.2025 PER CITY COMMENTS (1)			
1. JAN. 24/25 ISSUE FOR SITE PLAN APPROVAL			
Contractor shall check and verify all dimensions on site and report all errors and/or omissions to the Consultant. Work to be done in accordance with all applicable codes and by-laws.			
Do not scale Drawing.			
This Drawing shall not be used for construction until signed by the Consultant.			
Copyright reserved. This Drawing is the exclusive property of Levstek Consultants Inc. and shall not be used without consent.			
Consultant			
LEVSTEK CONSULTANTS			
L E V S T E K C O N S U L T A N T S I N C .			
5527 HUGH CRAWFORD DRIVE - OAKVILLE - ONTARIO - L6A 3W6			
613 - 826 - 9518			
Client			
Project			
W.O. STINSON			
ALBION AND MITCH OWENS			
5545 ALBION ROAD			
Drawing Title			
LANDSCAPE DETAILS			
Drawn		Drawing No.	
MGB		L2.01	
Scale		AS NOTED	