


**SITE SERVICING ELEMENTS SHOWN ON THIS SHEET ARE FOR REFERENCE ONLY.
SEE CIVIL DRAWINGS FOR SITE SERVICING / GRADING.**

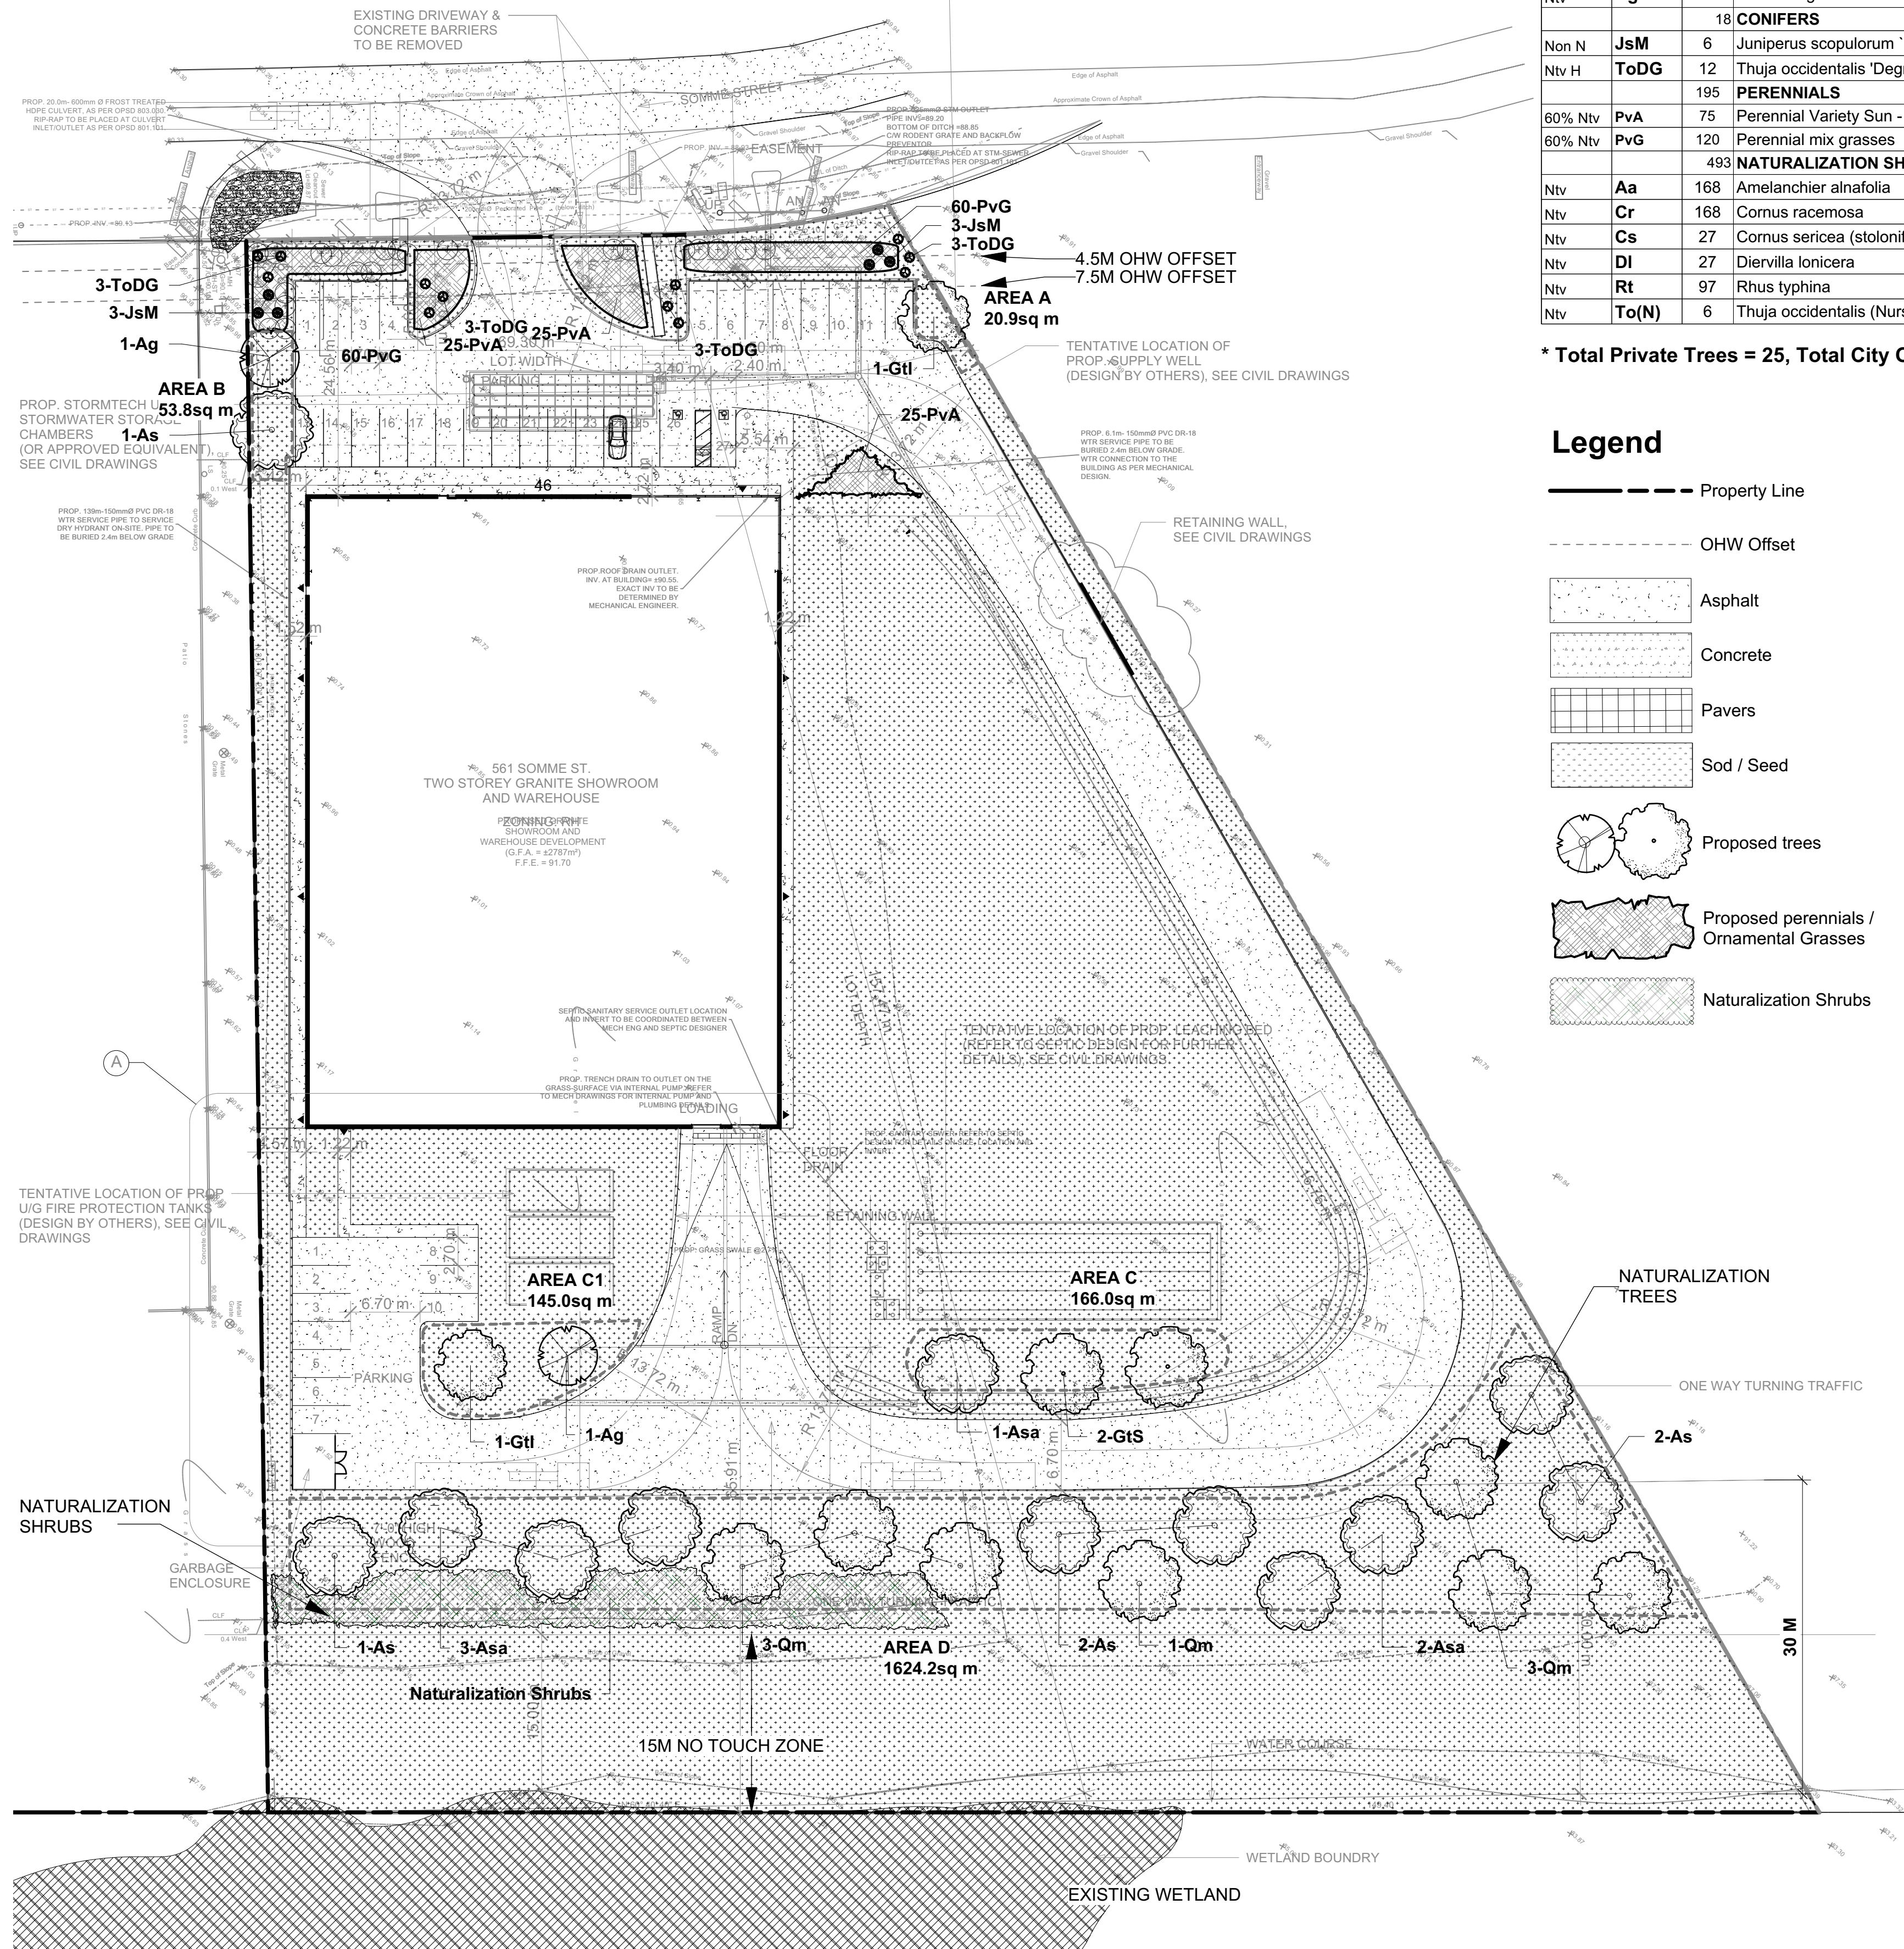


	Plant List					
Origin	ID	Qty	Botanical Name	Common Name	Scheduled Size	Remarks
		23	LARGE DECIDUOUS TREES			
Ntv	As	6	Acer saccharum	Sugar Maple	70mm caliper	WB, Staked
Ntv	Asa	6	Acer saccharinum	Silver Maple	70mm caliper	WB, Staked
Ntv H	Gtl	2	Gleditsia triacanthos var. inermis 'Impcole'	Imperial Honeylocust	70mm caliper	WB, Staked
Ntv H	GIS	2	Gleditsia triacanthos var. inermis 'Shademaster'	Shademaster Honeylocust	70mm caliper	WB Staked
Ntv	Qm	7	Quercus macrocarpa	Burr Oak	70mm caliper	WB, Staked
		2	MEDIUM DECIDUOUS TREES			
Ntv	Ag	2	Aesculus glabra	Ohio Buckeye	50mm caliper	WB, Staked
		18	CONIFERS			
Non N	JsM	6	Juniperus scopulorum 'Medora'	Medora Juniper	125cm ht	150-175cm ht
Ntv H	ToDG	12	Thuja occidentalis 'Degroot's Spire'	Degroot's Spire Arborvitae	150 cm ht.	Potted
		195	PERENNIALS			
60% Ntv	PvA	75	Perennial Variety Sun - Shade		150mm Pot	0.5 - 0.75m o.c.
60% Ntv	PvG	120	Perennial mix grasses		150mm Pot	0.5 - 0.75m o.c.
		493	NATURALIZATION SHRUBS			
Ntv	Aa	168	Amelanchier alnifolia	Saskatoon Serviceberry	50 cm ht.	Bare root
Ntv	Cr	168	Cornus racemosa	Gray Dogwood	50 cm ht.	Potted
Ntv	Cs	27	Cornus sericea (stolonifera)	Red Twigged Dogwood	50cm ht.	1.0m o.c.
Ntv	DI	27	Diervilla lonicera	Dwarf Bush-honeysuckle	50cm ht.	2 gallon pot
Ntv	Rt	97	Rhus typhina	Staghorn Sumac	80cm ht.	Potted, 1.75m o.c.
Ntv	To(N)	6	Thuja occidentalis (Nursery grown)	White Cedar, Eastern Arborvitae	125cm ht	Full clumps

* Total Private Trees = 25, Total City Owned Trees = 0

Legend

-
- Legend:
- Property Line
 - OHW Offset
 - Asphalt
 - Concrete
 - Pavers
 - Sod / Seed
 - Proposed trees
 - Proposed perennials / Ornamental Grasses
 - Naturalization Shrubs

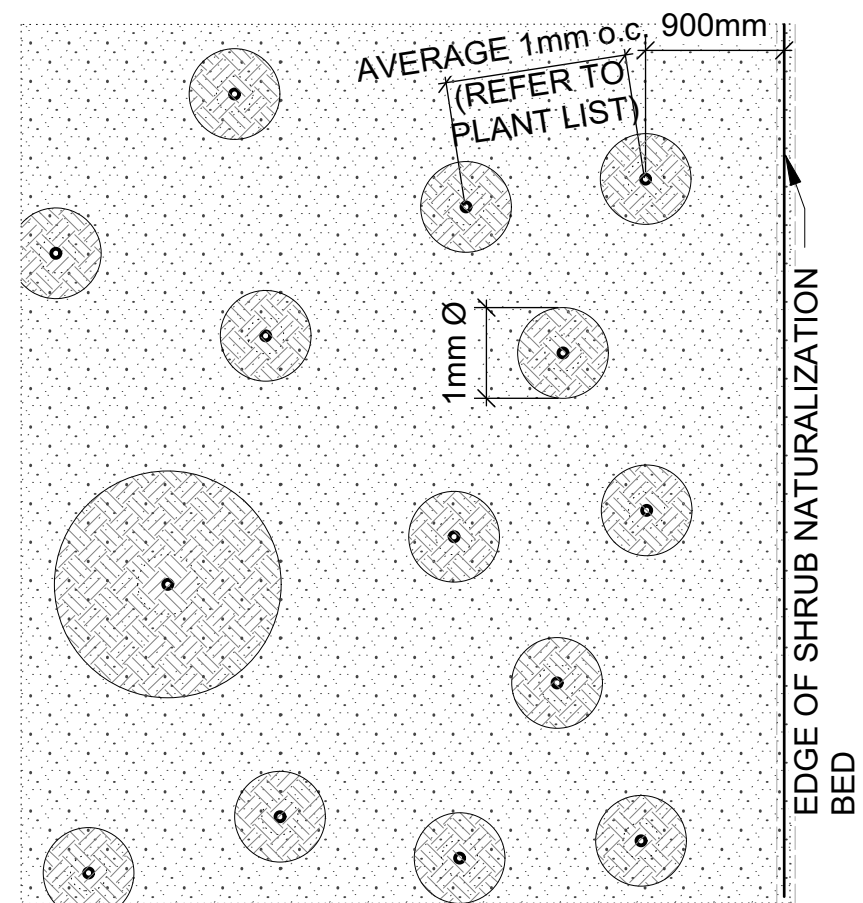


NATURALIZATION BED PREPARATION: (OPEN FIELDS)

CULTIVATE SUBGRADE AND INCORPORATE 150mm
PLANTING MEDIUM OVER ENTIRE BED.

TYPICAL SPACING:

- STAGGER PLANTING PITS IN PLANTING BED AS PER SPECIES SPACING
- PLANTING PITS 600mm x 600mm x 300mm
- 600mm MIN FROM BED EDGE
- SEED ACCORDING TO SPECS.

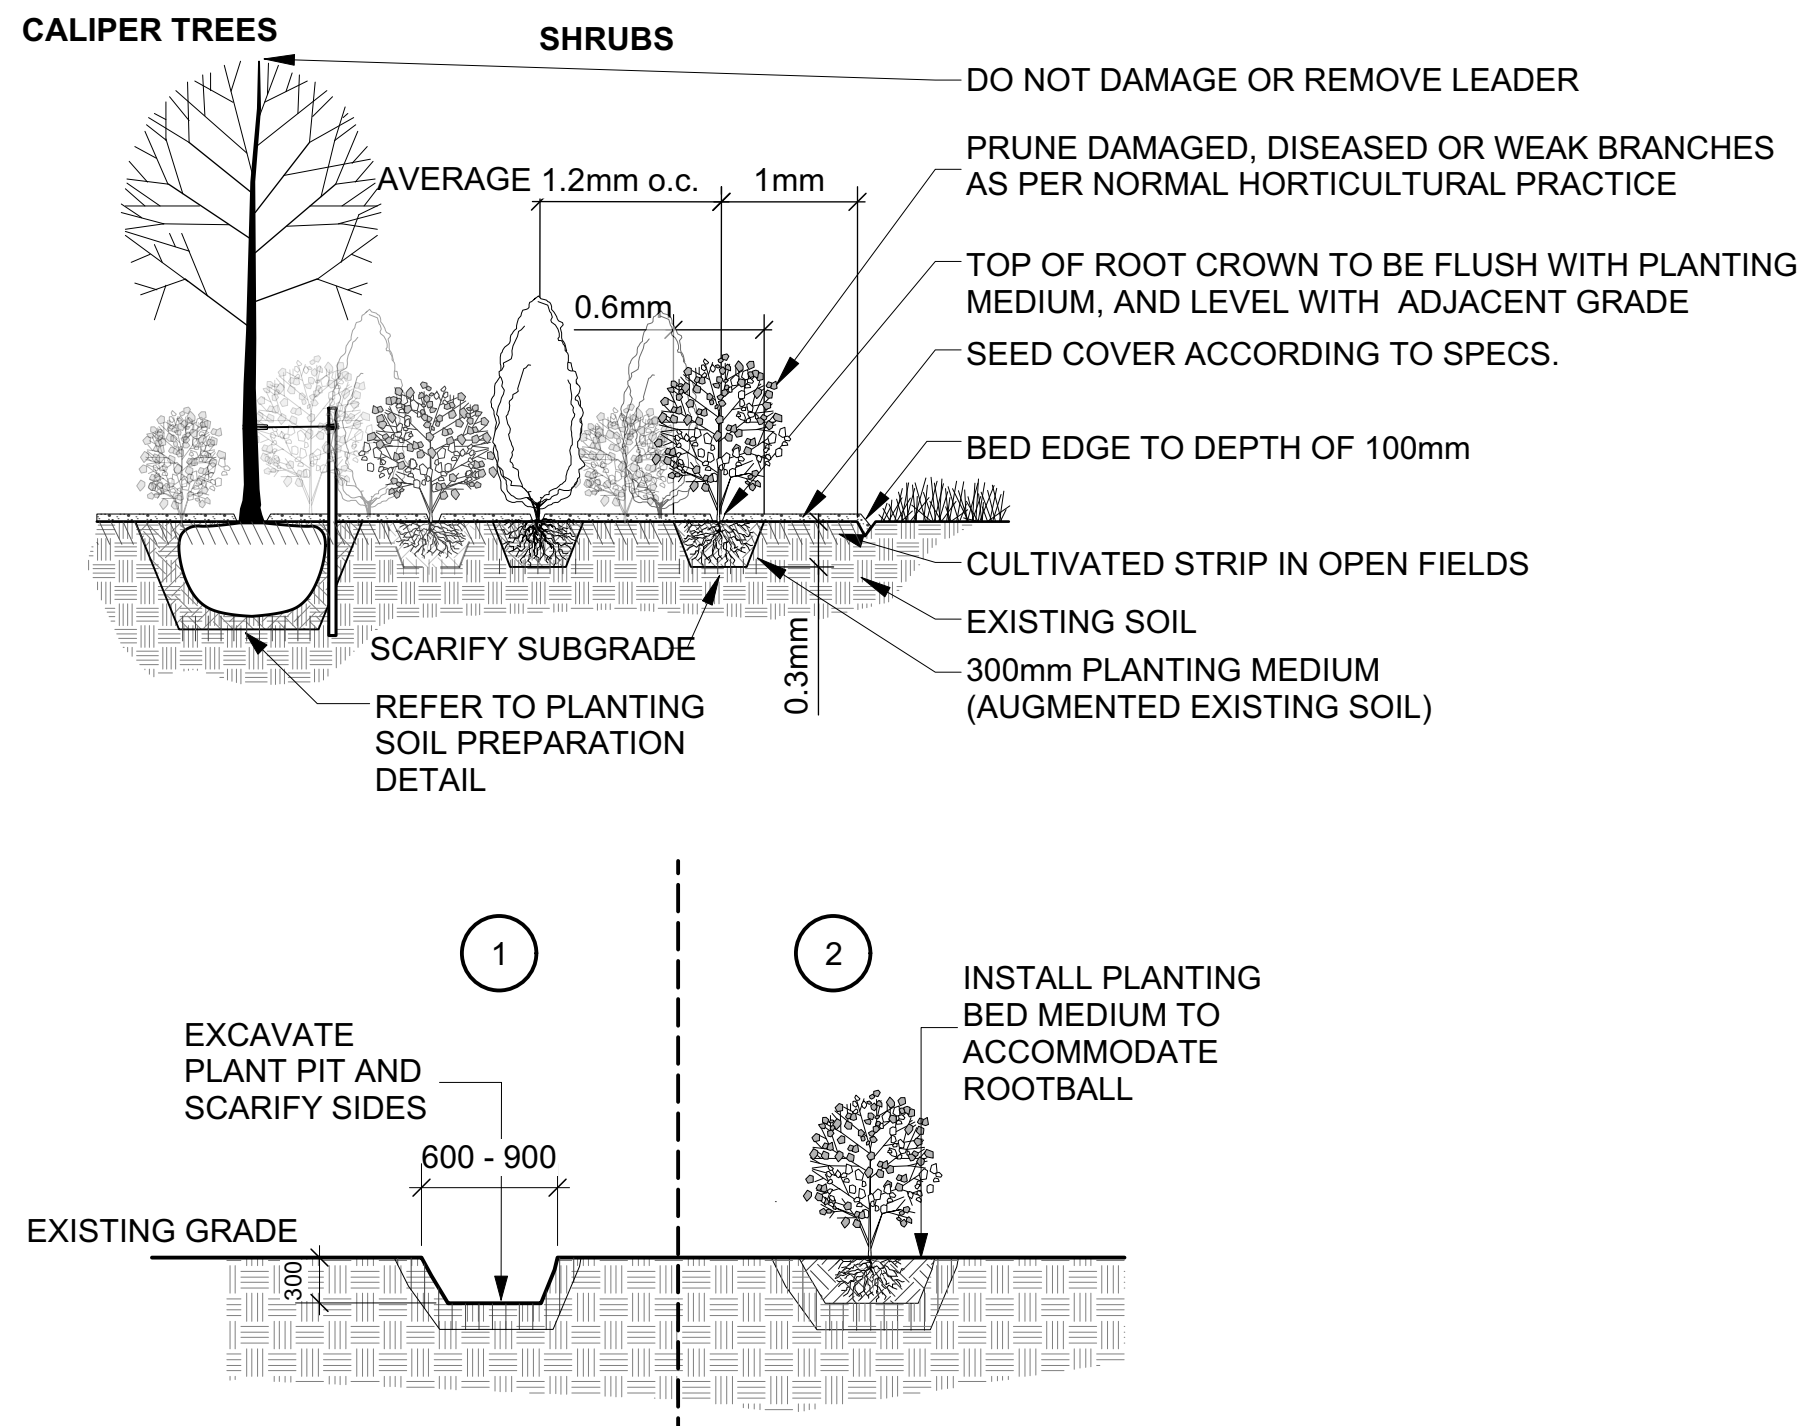


SOIL PREPARATION

1. EXCAVATE 600mm-900mm PLANT PIT AND SCARIFY SIDES
2. FILL PIT WITH PLANTING MEDIUM, ACCOMMODATING ROOTBALL SO THAT TOP OF ROOTBALL AND FINAL GRADE ARE LEVEL WITH THE SURROUNDING GRADE

TREES & SHRUBS BED PREPARATION NEAR WETLAND DETAILS

Scale: 1:50

PLAN TO BE READ IN CONJUNCTION WITH:
1. 'Geotechnical Investigation for 561
Somme, dated October 1, 2024, prepared by
Paterson Group.

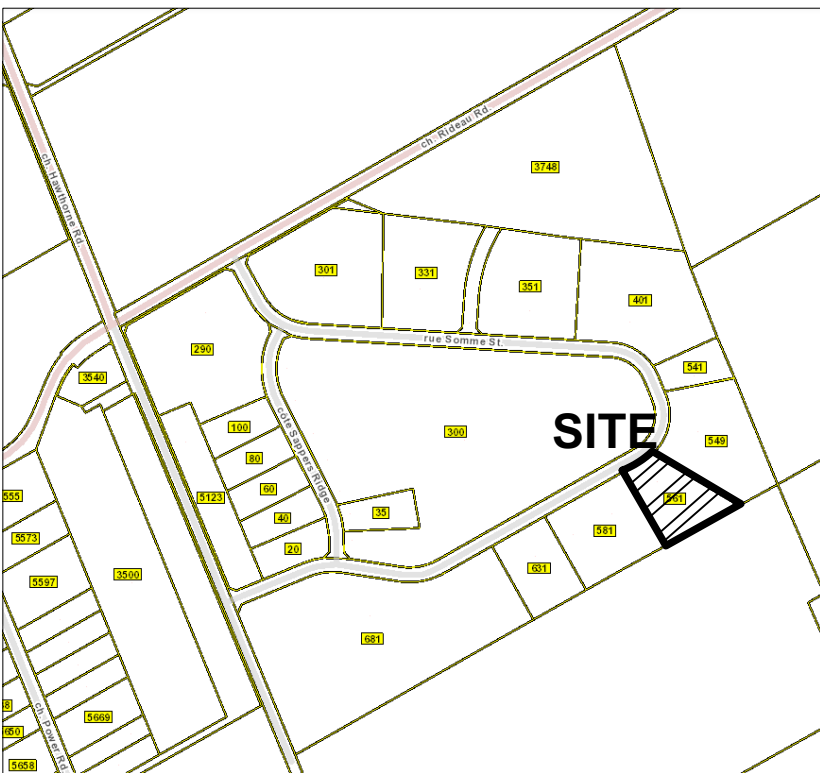

KEY PLAN

GENERAL NOTES

.1 All general site information and conditions compiled from existing plans, surveys and consultant's field notes. Report all discrepancies prior to any work. No responsibility is born by the Consultant for unknown subsurface conditions

.2 The location of the utilities is approximate only, and the exact location should be determined by consulting the municipal authorities and utility companies concerned. The Contractor shall prove the location of utilities and shall be responsible for adequate protection from damage.

3. All dimensions shown are to be verified on site prior to any construction. No deviations are to be made from the layouts as shown on this plan without prior consultation with the Landscape Architect and Owner.

4 Obtain approval of Landscape Architect for granular base and layout of all pavement areas prior to construction.

.5 Stake planting locations and receive approval of Landscape Architect, prior to excavation of any planting pits. No substitutions of plant material shall be made without prior approval of the Landscape Architect.

6. Where clay is encountered proper drainage must be ensured in tree/shrub pits, prior to planting. Have method approved by Landscape Architect.

.7 All sodded areas to receive a minimum of 150mm of topsoil over graded sub-base. If sod with mesh is used, mesh to be removed completely during sodding operations. Sod shall come from an approved source and shall be laid within 24 hours of being cut in the nursery. Only nursery sod shall be used.

.8 Final subgrade is to approved by the Landscape Architect prior to sod being laid.

.9 Maintain positive surface runoff through the entire construction period.

10 Reinstall all areas and items damaged as a result of construction activities.

02		
01	Issued for SPC	2025/04/11
no.	revision	date

RA | R E D L I N E
A R C H I T E C T U R E

Ruhland & Associates Ltd

landscape architecture • urban design • site planning

Ph 613-224-4744 Fx 613-224-1131 info@rala.ca www.rala.ca

561 SOMME STREET
TWO STOREY GRANITE SHOWROOM
AND WAREHOUSE




north	
-------	---

LANDSCAPE /
PLANTING PLAN

scale	drawn by D.A.
date	checked by M.R.
project number RL — — — RA	drawing number L-01

CONTRACTOR TO VERIFY ALL DIMENSIONS AND NOTIFY THE ARCHITECT OF ANY DISCREPANCIES BEFORE WORK COMMENCES.	revision
--	----------

XXXXXX

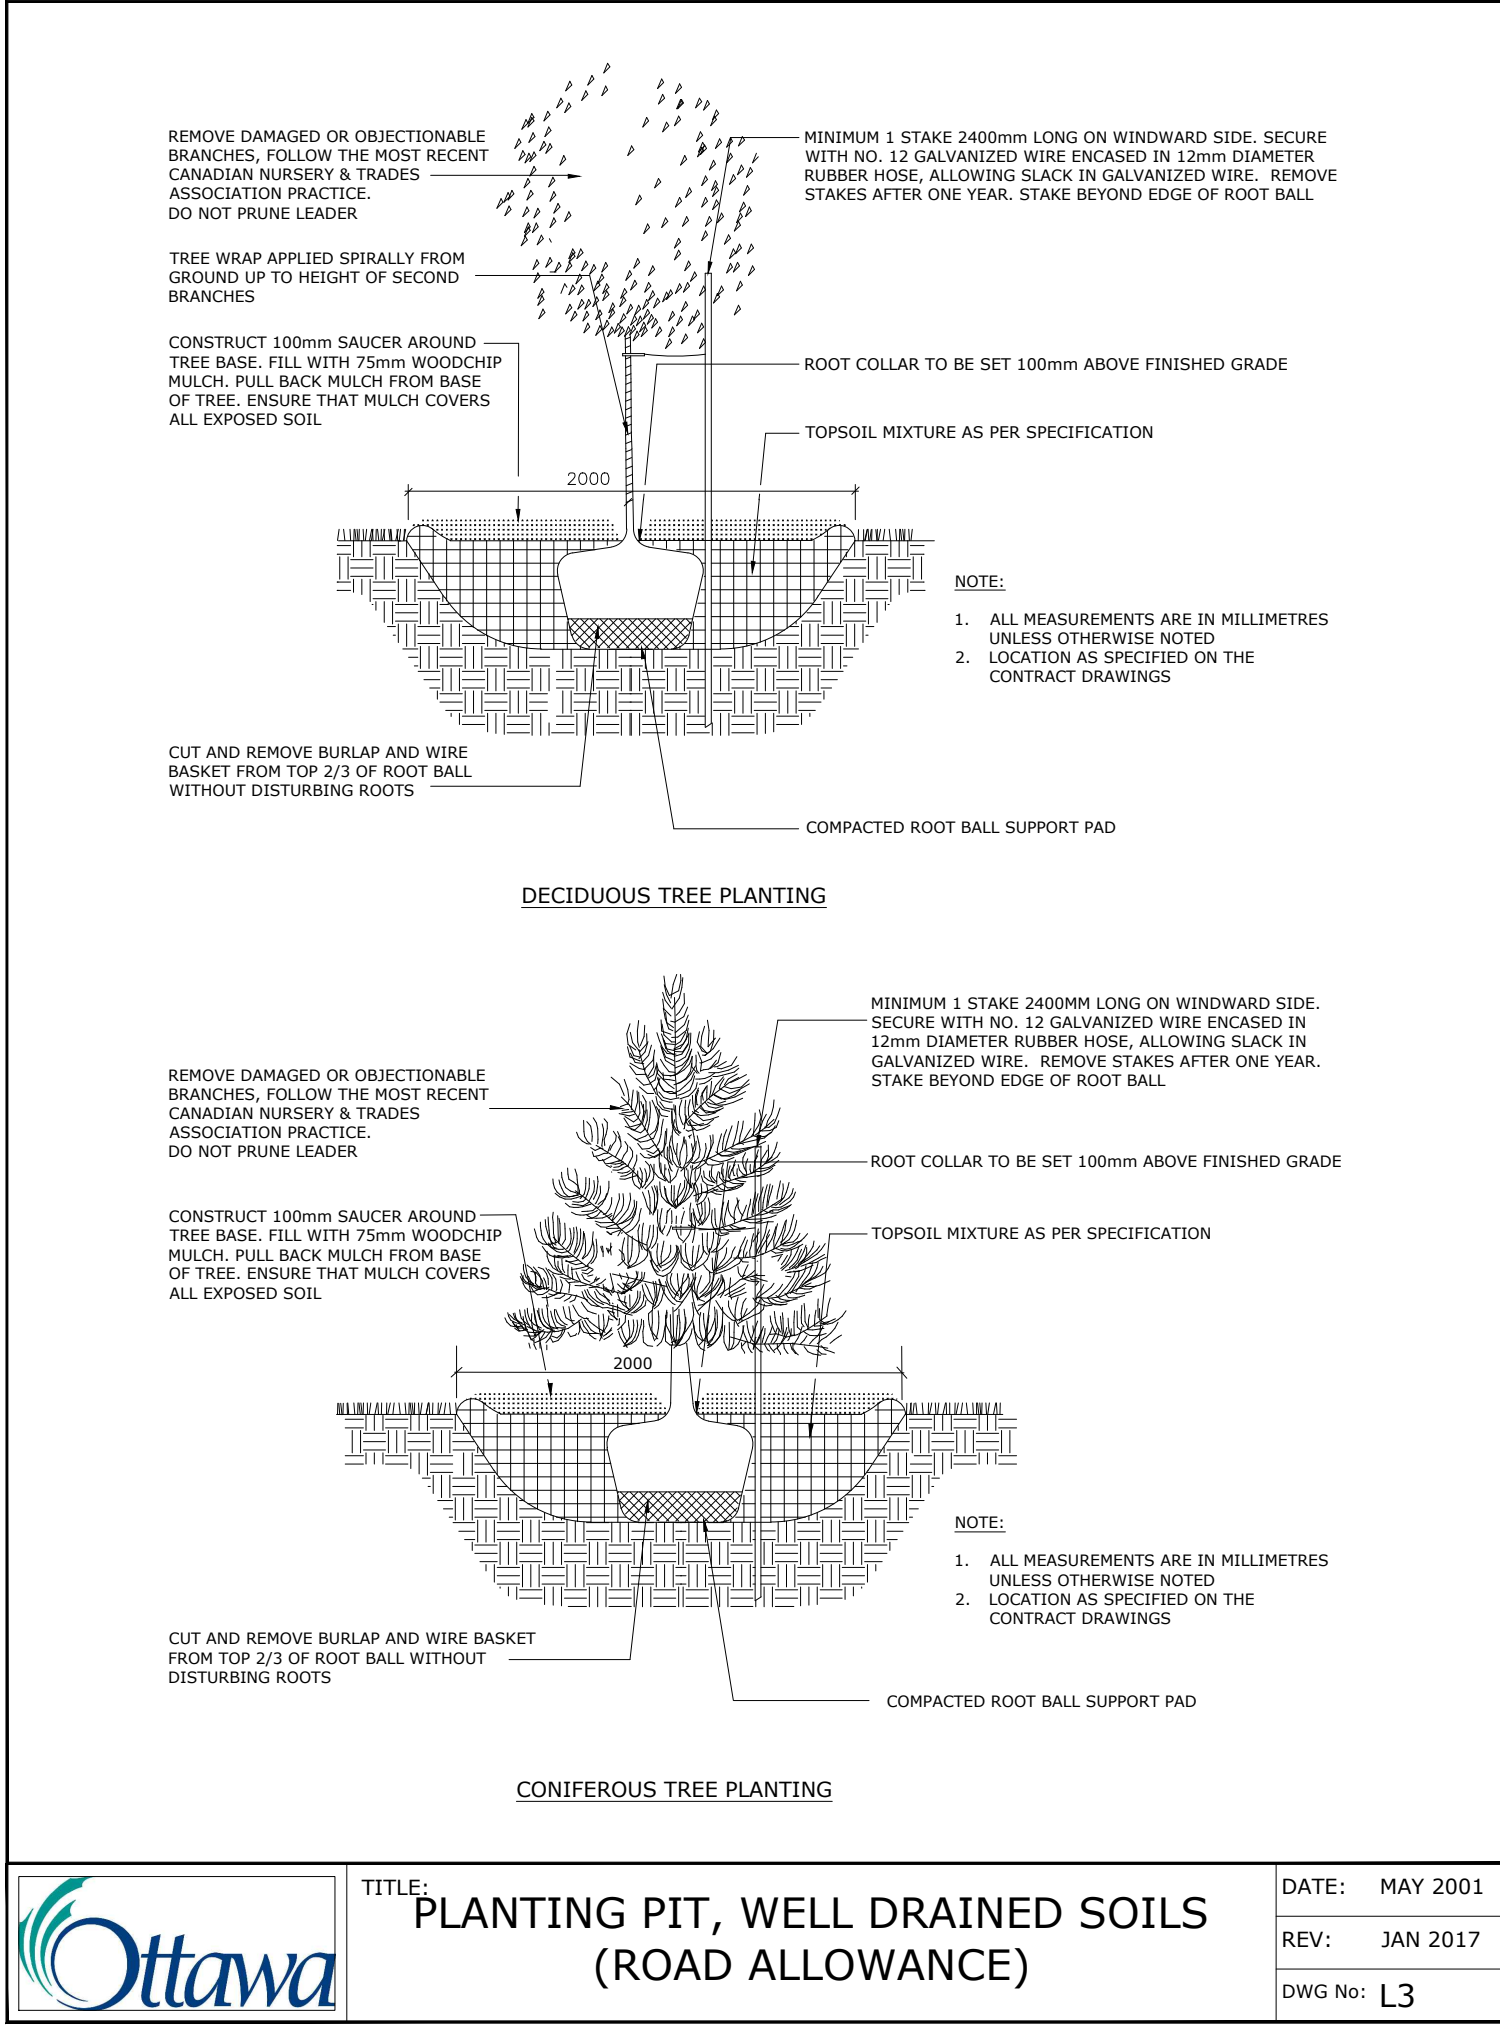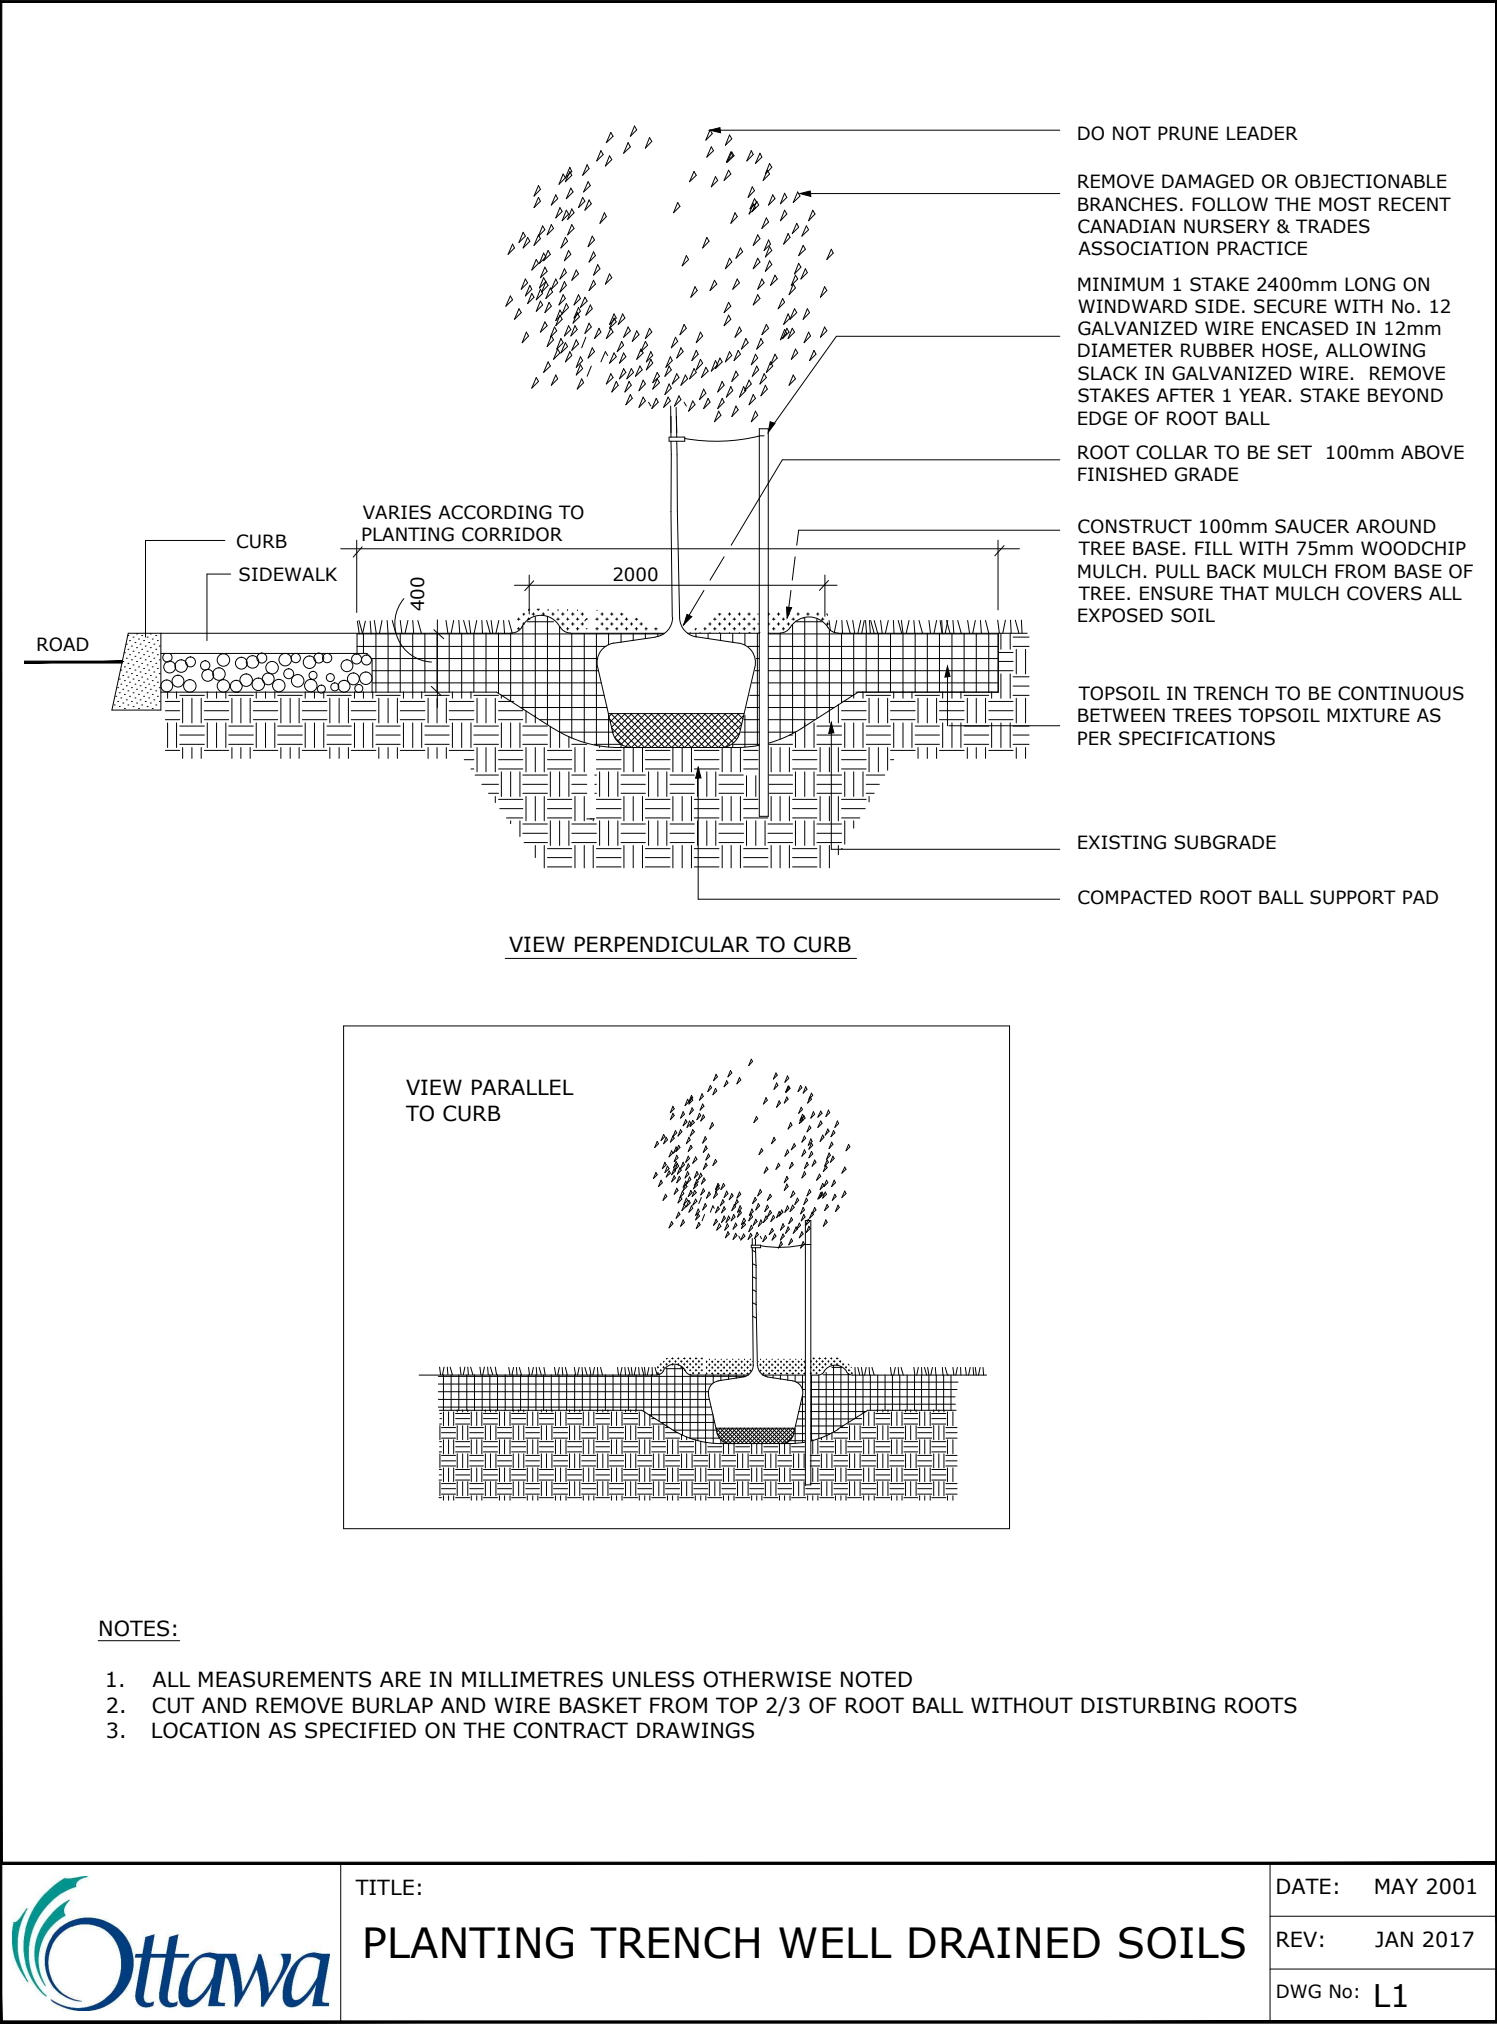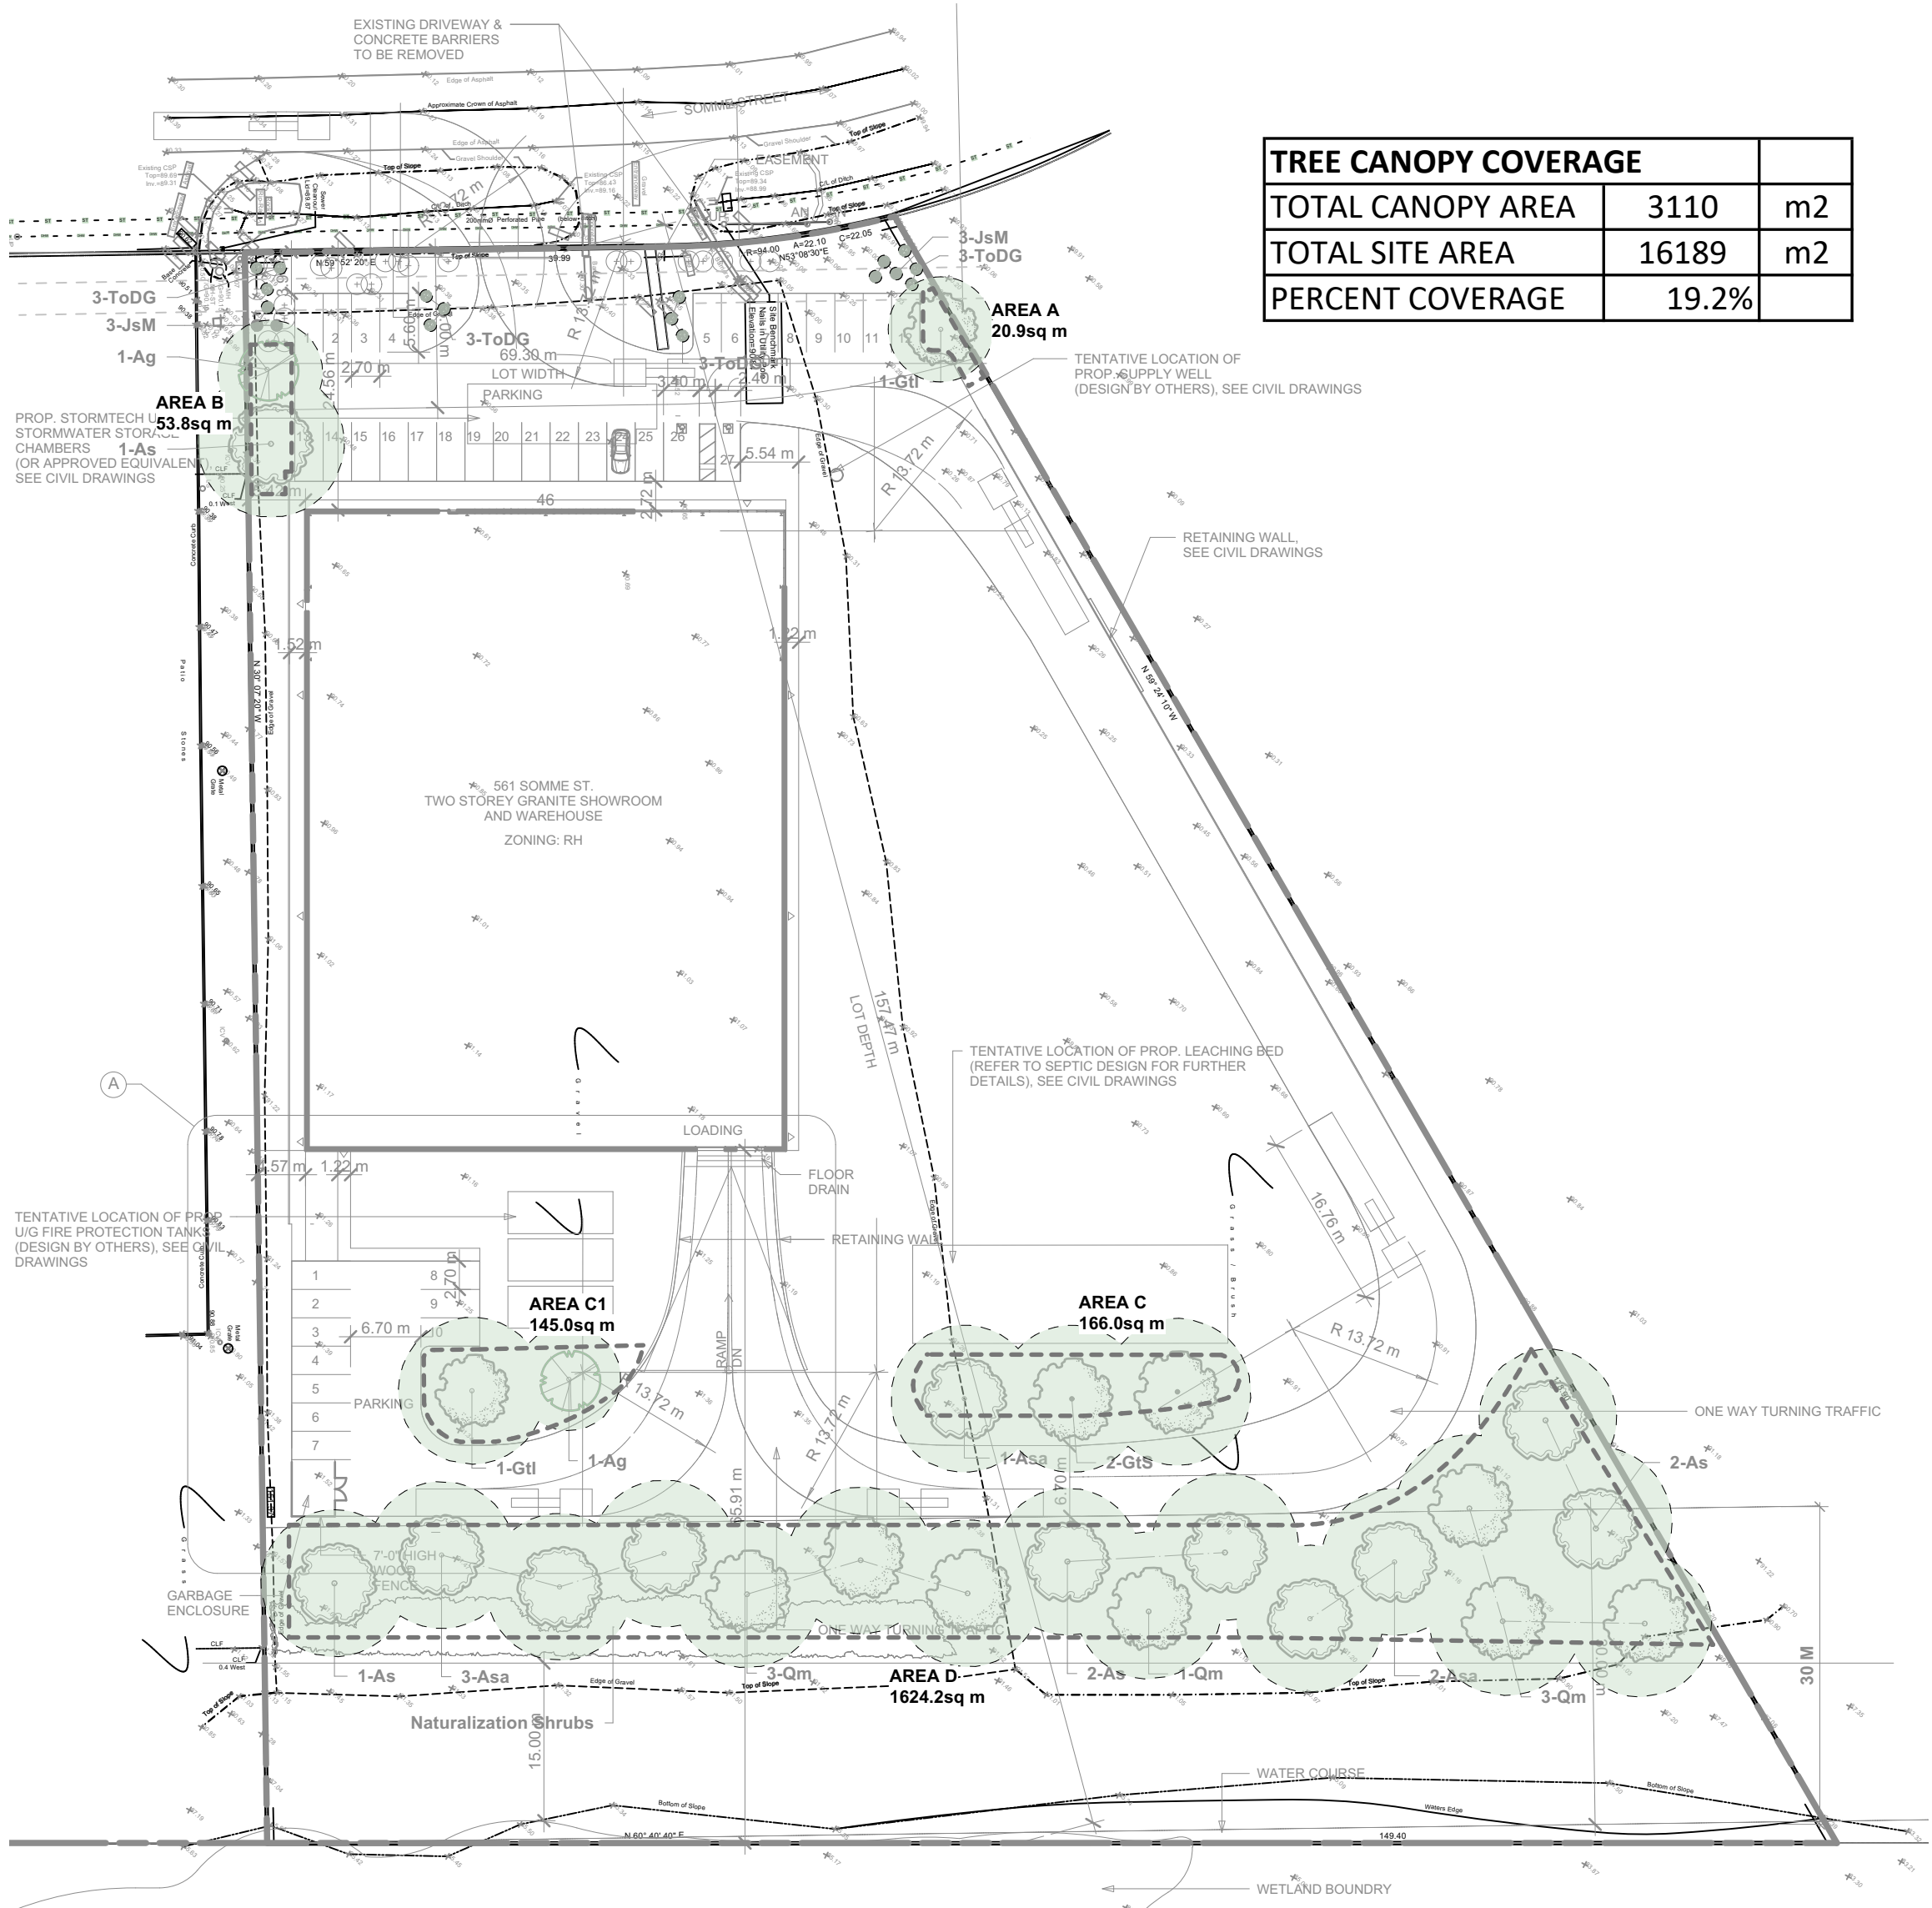

NOTES:
PLANTING MEDIUM REQUIREMENTS FOR TREE PLANTING

.1 WHERE SOIL VOLUMES ARE WITHIN EXCAVATED DEVELOPMENT AREA:
PROVIDE 100% PLANTING MEDIUM TO DEPTHS INDICATED IN SOIL VOLUME CHART. WHERE SUBSOIL BELOW THE INDICATED DEPTH OF PLANTING MEDIUM IS NOT CONDUCIVE TO PLANT GROWTH, REPLACE WITH APPROVED SUBSOIL TO A FURTHER DEPTH OF 300mm.



.2 WHERE SOIL VOLUMES INCLUDE SOIL VOLUMES AT PROPERTY LINE R.O.W. AND WITHIN SUBJECT PROPERTY:
ASSUME ALL SOIL VOLUME REQUIREMENTS ARE MET WITHIN THE R.O.W. AREA. REINSTATE ANY DISTURBED AREAS IN R.O.W. OUTSIDE THE 2m RADIUS TREE PITS WITH 100-150mm TOPSOIL AND SOD.

PLACE PLANTING MEDIUM (TO DEPTH INDICATED ON SOIL VOLUME CHART) AT ALL DISTURBED AREAS WHERE EXISTING SOILS ARE REMOVED, OR WHERE EXISTING SOILS ARE NOT CONDUCIVE TO PLANT GROWTH.

ADDITIONAL PLANTING MEDIUM IS NOT REQUIRED WHERE EXISTING SOIL IS PRESENT IN OR ADJACENT TO THE R.O.W. THIS DOES NOT INCLUDE TOPSOIL REQUIRED FOR SODDING.

WHERE SUBSOIL BELOW THE INDICATED DEPTH OF PLANTING MEDIUM IS NOT CONDUCIVE TO PLANT GROWTH, REPLACE WITH APPROVED SUBSOIL TO A FURTHER DEPTH OF 300mm.

BASE CONTRACT TO ASSUME SUBSOIL IS CONDUCIVE TO PLANT GROWTH.

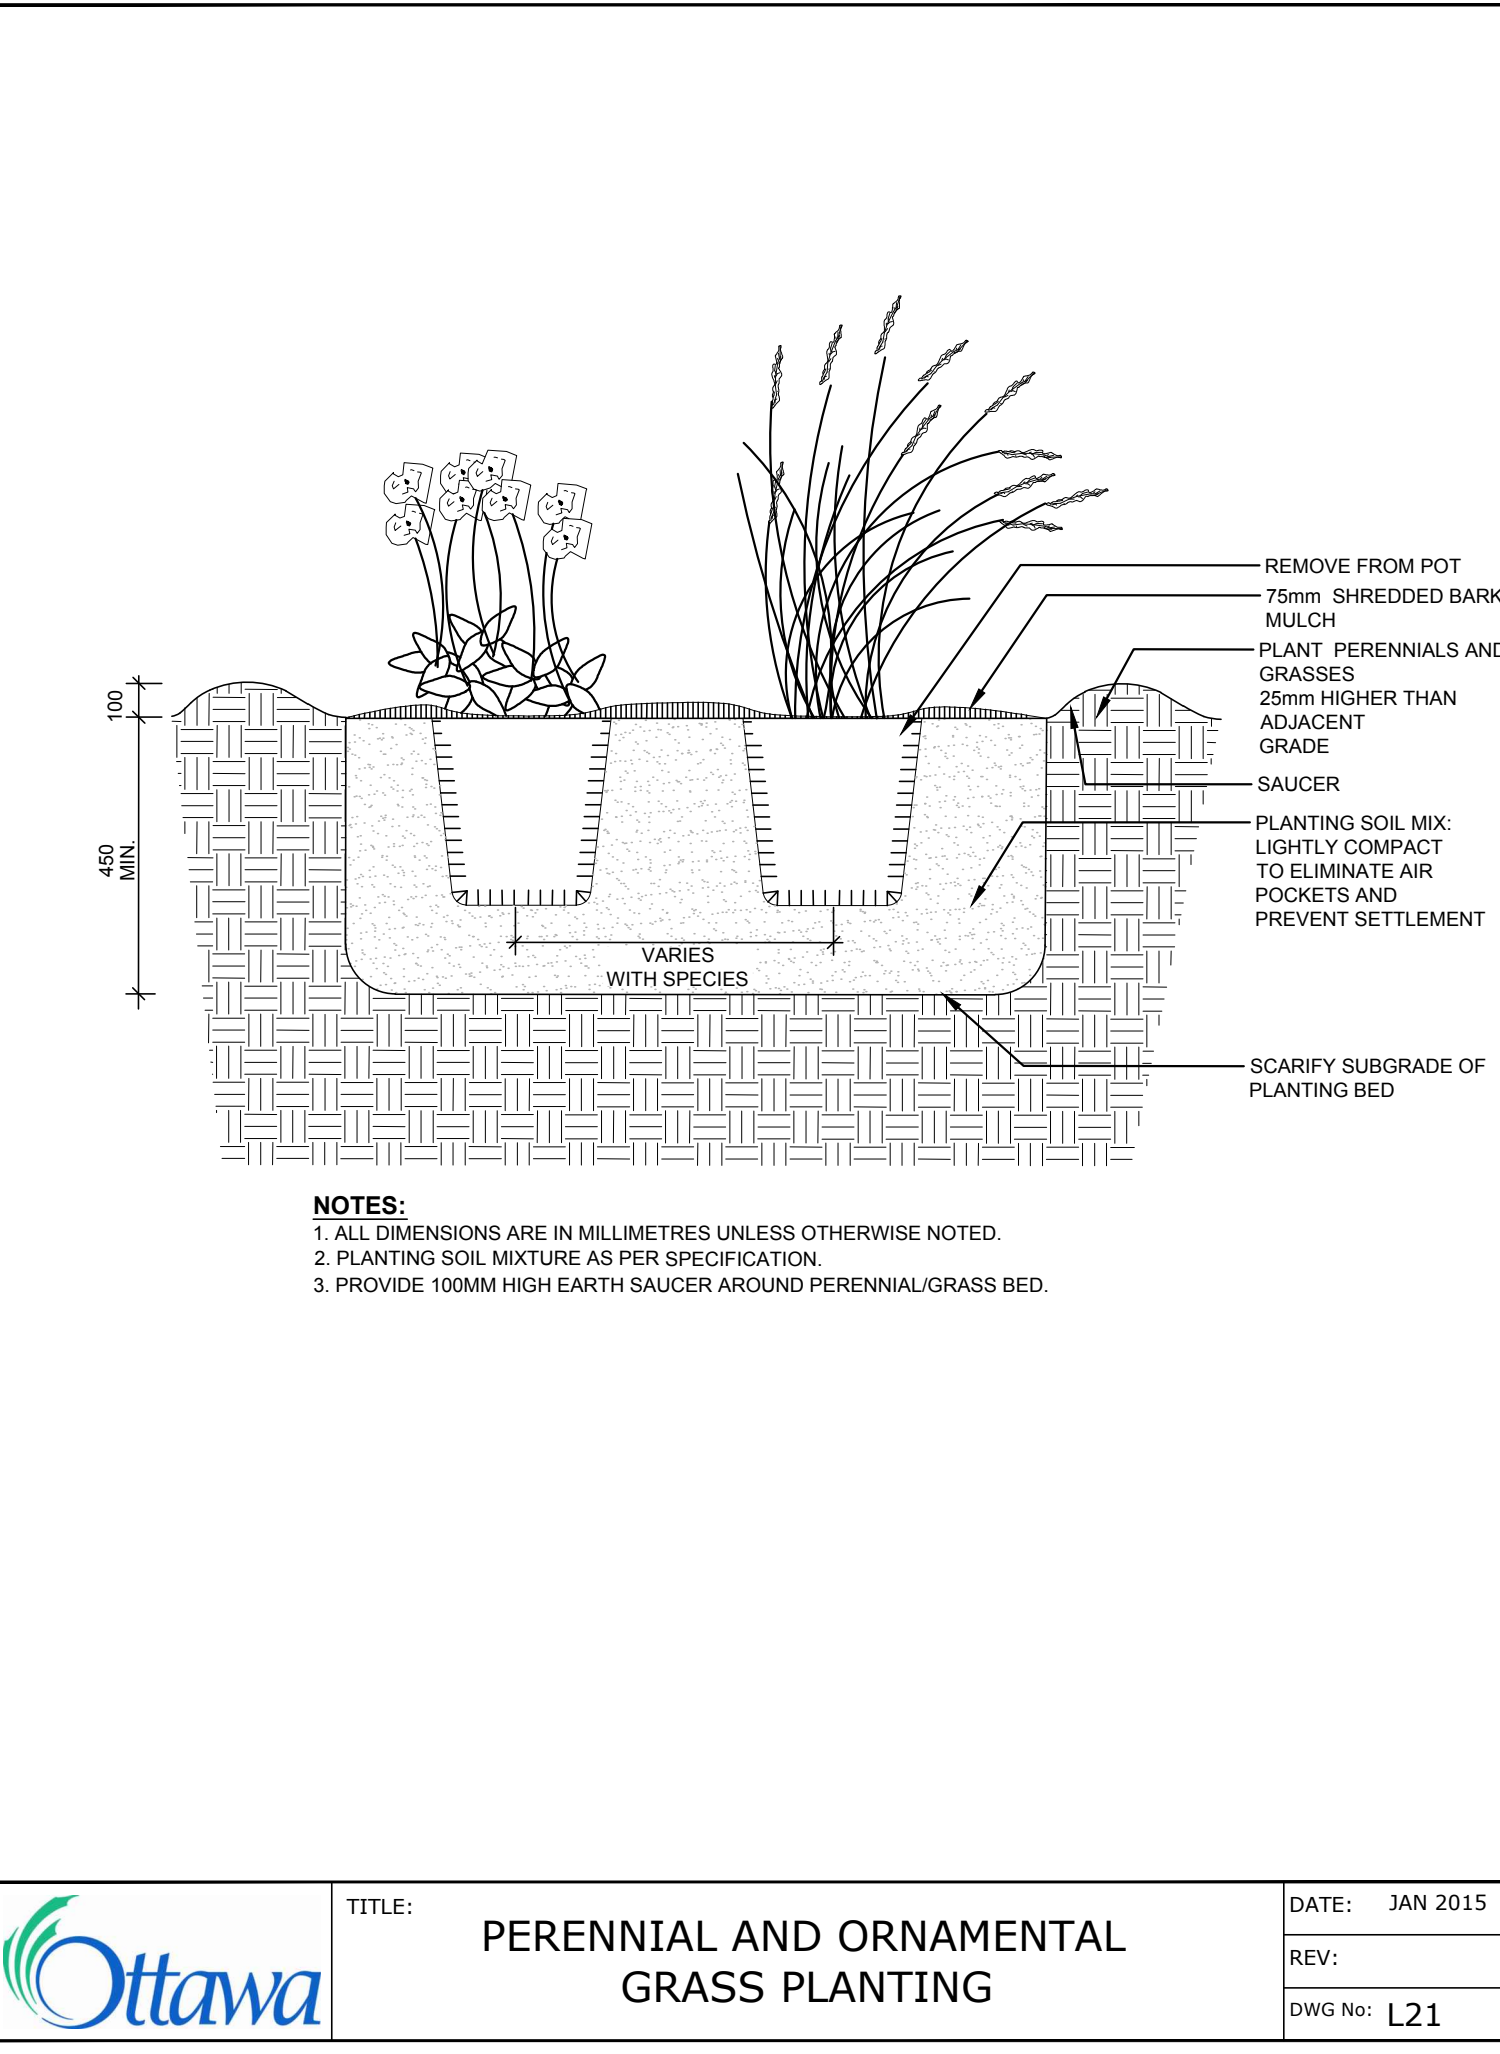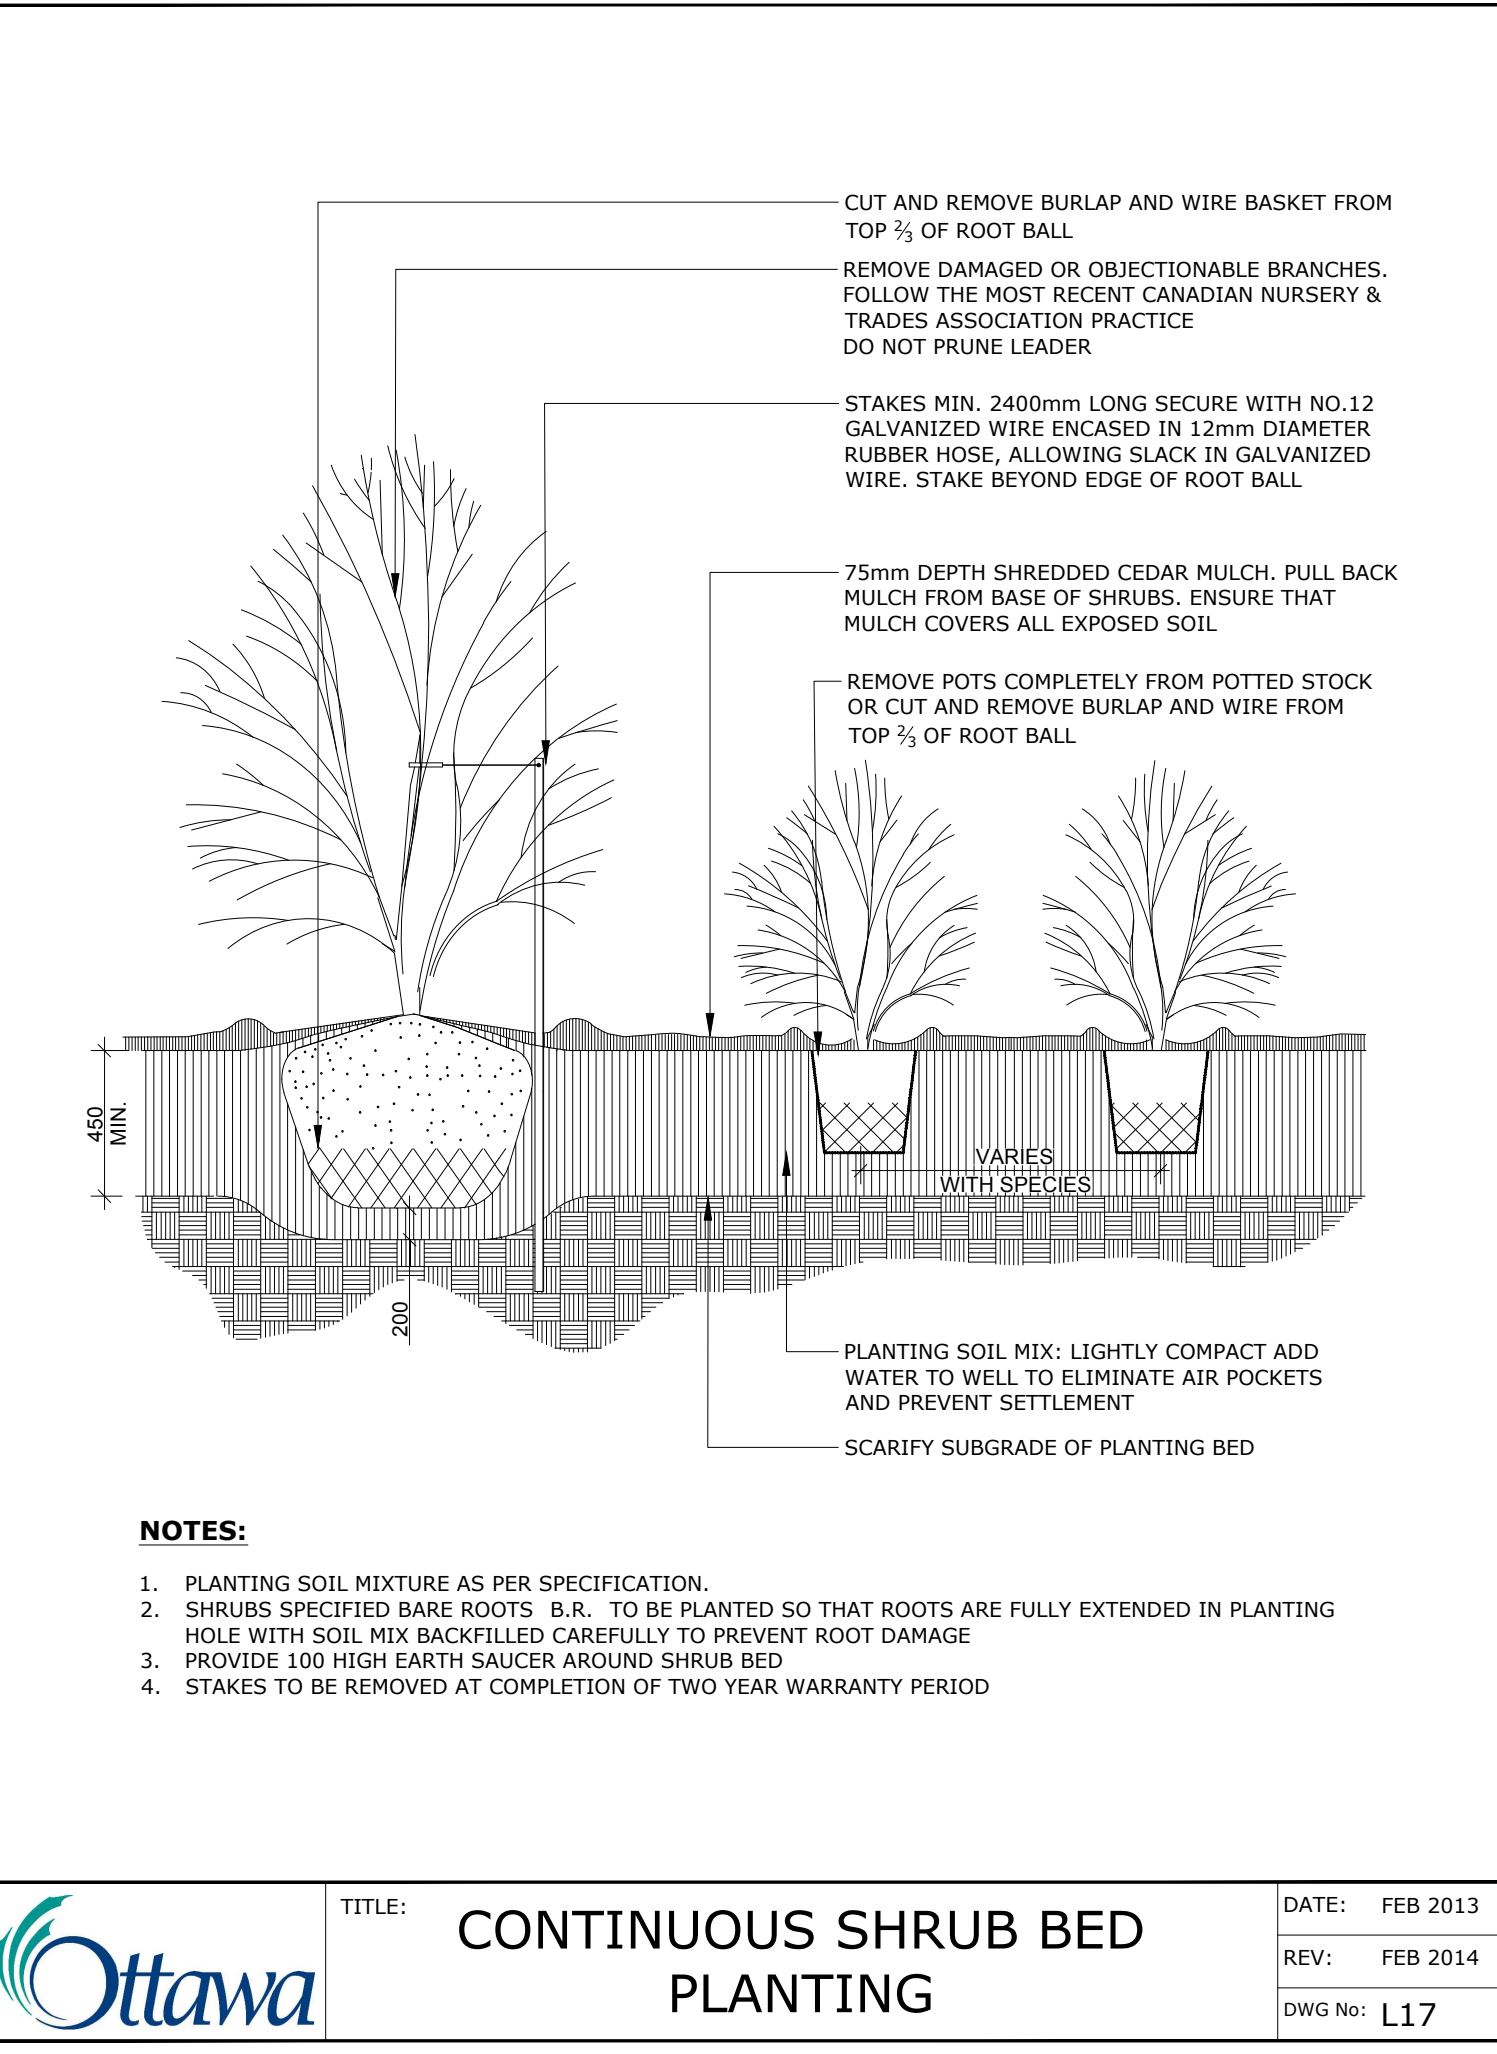

GENERAL NOTES

.1 All general site information and conditions compiled from existing plans, surveys and consultant's field notes. Report all discrepancies prior to any work. No responsibility is born by the Consultant for unknown subsurface conditions.

.2 The location of the utilities is approximate only, and the exact location should be determined by consulting the municipal authorities and utility companies concerned. The Contractor shall prove the location of utilities and shall be responsible for adequate protection from damage.

.3 All dimensions shown are to be verified on site prior to any construction. No deviations are to be made from the layouts as shown on this plan without prior consultation with the Landscape Architect and Owner.

.4 Obtain approval of Landscape Architect for granular base and layout of all pavement areas prior to construction.

.5 Stake planting locations and receive approval of Landscape Architect, prior to excavation of any planting pits. No substitutions of plant material shall be made without prior approval of the Landscape Architect.

.6 Where clay is encountered proper drainage must be ensured in trees/shrub pits, prior to planting. Have method approved by Landscape Architect.

.7 All sodded areas to receive a minimum of 150mm of topsoil over graded sub-base. If sod with mesh is used, mesh to be removed completely during sodding operations. Sod shall come from an approved source and shall be laid within 24 hours of being cut in the nursery. Only nursery sod shall be used.

.8 Final subgrade is to be approved by the Landscape Architect prior to sod being laid.


.9 Maintain positive surface runoff through the entire construction period.

.10 Reinststate all areas and items damaged as a result of construction activities.

RA | RED LINE
ARCHITECTURE

Ruhland & Associates Ltd
landscape architecture • urban design • site planning
Ph 613-224-4744 Fx 613-224-1331 info@rala.ca www.rala.ca

561 SOMME STREET
TWO STOREY GRANITE SHOWROOM
AND WAREHOUSE

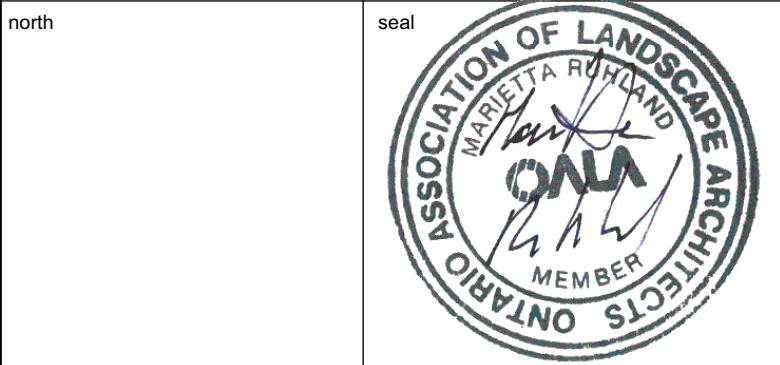

drawing title

LANDSCAPE DETAILS

scale drawn by D.A.
date checked by M.R.
project number drawing number
RL RA **L-02**

CONTRACTOR TO VERIFY ALL DIMENSIONS AND NOTIFY THE ARCHITECT OF ANY DISCREPANCIES BEFORE WORK COMMENCES.

DO NOT SCALE DRAWINGS

XXXX