


FOR COMMUNITY GATEWAY AND INDIGENOUS GATHERING SPACE LAYOUT PLAN SEE L0603A

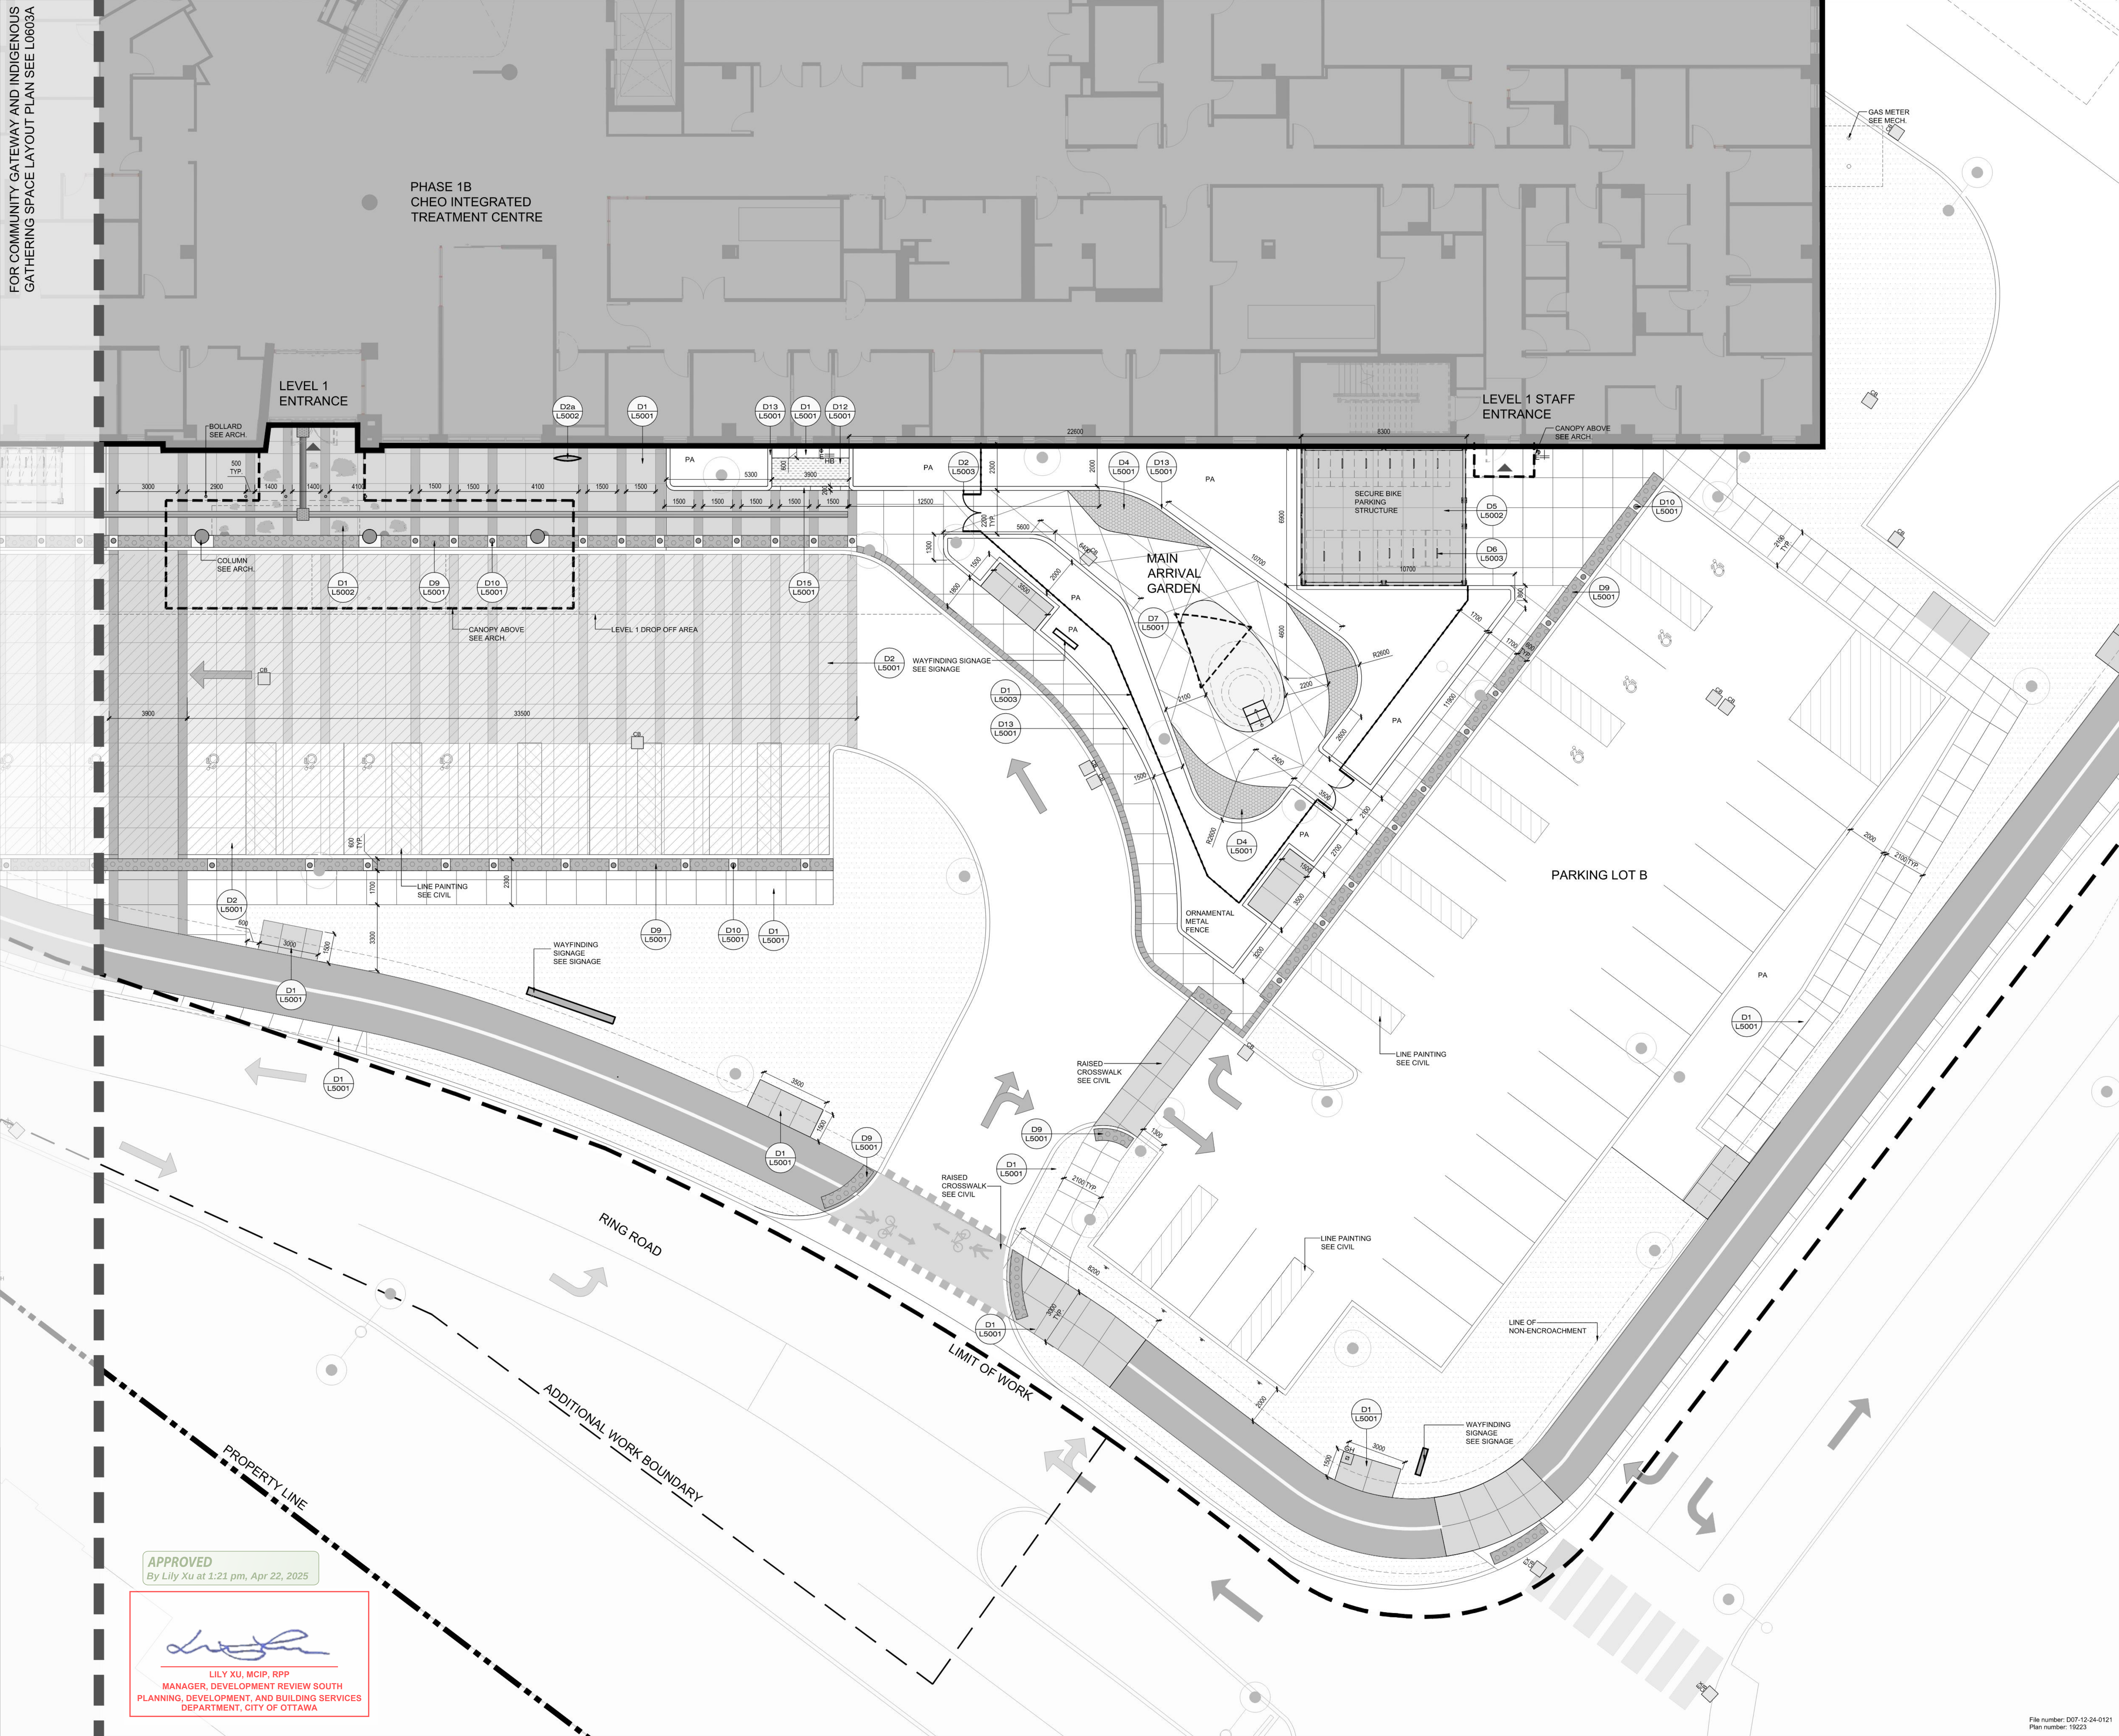

CHEO
1Door4Care

Infrastructure Ontario

EllisDon
INFRASTRUCTURE Healthcare

VERTECHS DESIGN
landscape architects

KEYPLAN

SCALE 1:100

LEGEND

- PROPERTY LINE
- CANOPY ABOVE SEE ARCH
- CONCRETE PAVING
- TINTED CONCRETE PAVING
- SHADECAST TINTED CONCRETE PAVING
- INDIGENOUS ACORN LEDGE
- UNIT PAVING TYPE TWO
- UNIT PAVING BAND 300MM WIDE
- MULTI USE PATH
- RUBBER SAFETY SURFACE
- TACTILE ATTENTION INDICATOR
- TACTILE DIRECTIONAL INDICATOR
- CONCRETE PLANTER CURB
- ORNAMENTAL METAL FENCE 1800mm HT
- ORNAMENTAL METAL FENCE & DOUBLE GATE 1800mm HT SCO
- ARTIFICIAL TURF
- PLANTING AREA
- PA
- SHADE SAIL
- LIGHT POLES SEE ELEC
- SECURITY BOLLARD
- HOSE BIB SEE MECH
- MANHOLE SEE CIVIL
- CATCH BASIN SEE CIVIL

9	2025-02-20	ISSUED FOR SITE PLAN CONTROL	IW
8	2024-12-09	ISSUED FOR SITE PLAN CONTROL	IW
7	2024-11-27	ISSUED FOR 100% CD	IW
6	2024-09-26	ISSUED FOR 50% CD RESUBMISSION	IW
5	2024-08-23	ISSUED FOR SITE PLAN CONTROL	IW
4	2024-08-07	ISSUED FOR 50% CD SUBMISSION	IW
3	2024-04-19	ISSUED FOR 100% CD SUBMISSION	IW
2	2023-12-20	ISSUED FOR BUILDING PERMIT (TUNNEL)	IW
1	2023-12-15	ISSUED FOR 50% CD SUBMISSION	IW

DATE: 2025-02-20

REVISIONS:

BY:

As drawing and specifications are the property of the architect. The contractor shall verify all dimensions and information on site and report any discrepancy to architect before proceeding.

CHEO Integrated Treatment Centre

401 Smyth Rd
Ottawa, ON K1H 8L1

ARRIVAL GARDEN AND
CHEO INTEGRATED
TREATMENT CENTRE
LEVEL 1 MAIN ENTRANCE
LANDSCAPE LAYOUT PLAN

scale: 1:100

drawn by: IW/WW

reviewed by: VK

job number: 2307

plot date: 2025-02-20

drawing number: L1101A

File number: D07-12-24-0121
Plan number: 10223