


FOR COMMUNITY GATEWAY AND INDIGENOUS GATHERING SPACE PLANTING PLAN SEE L0603C

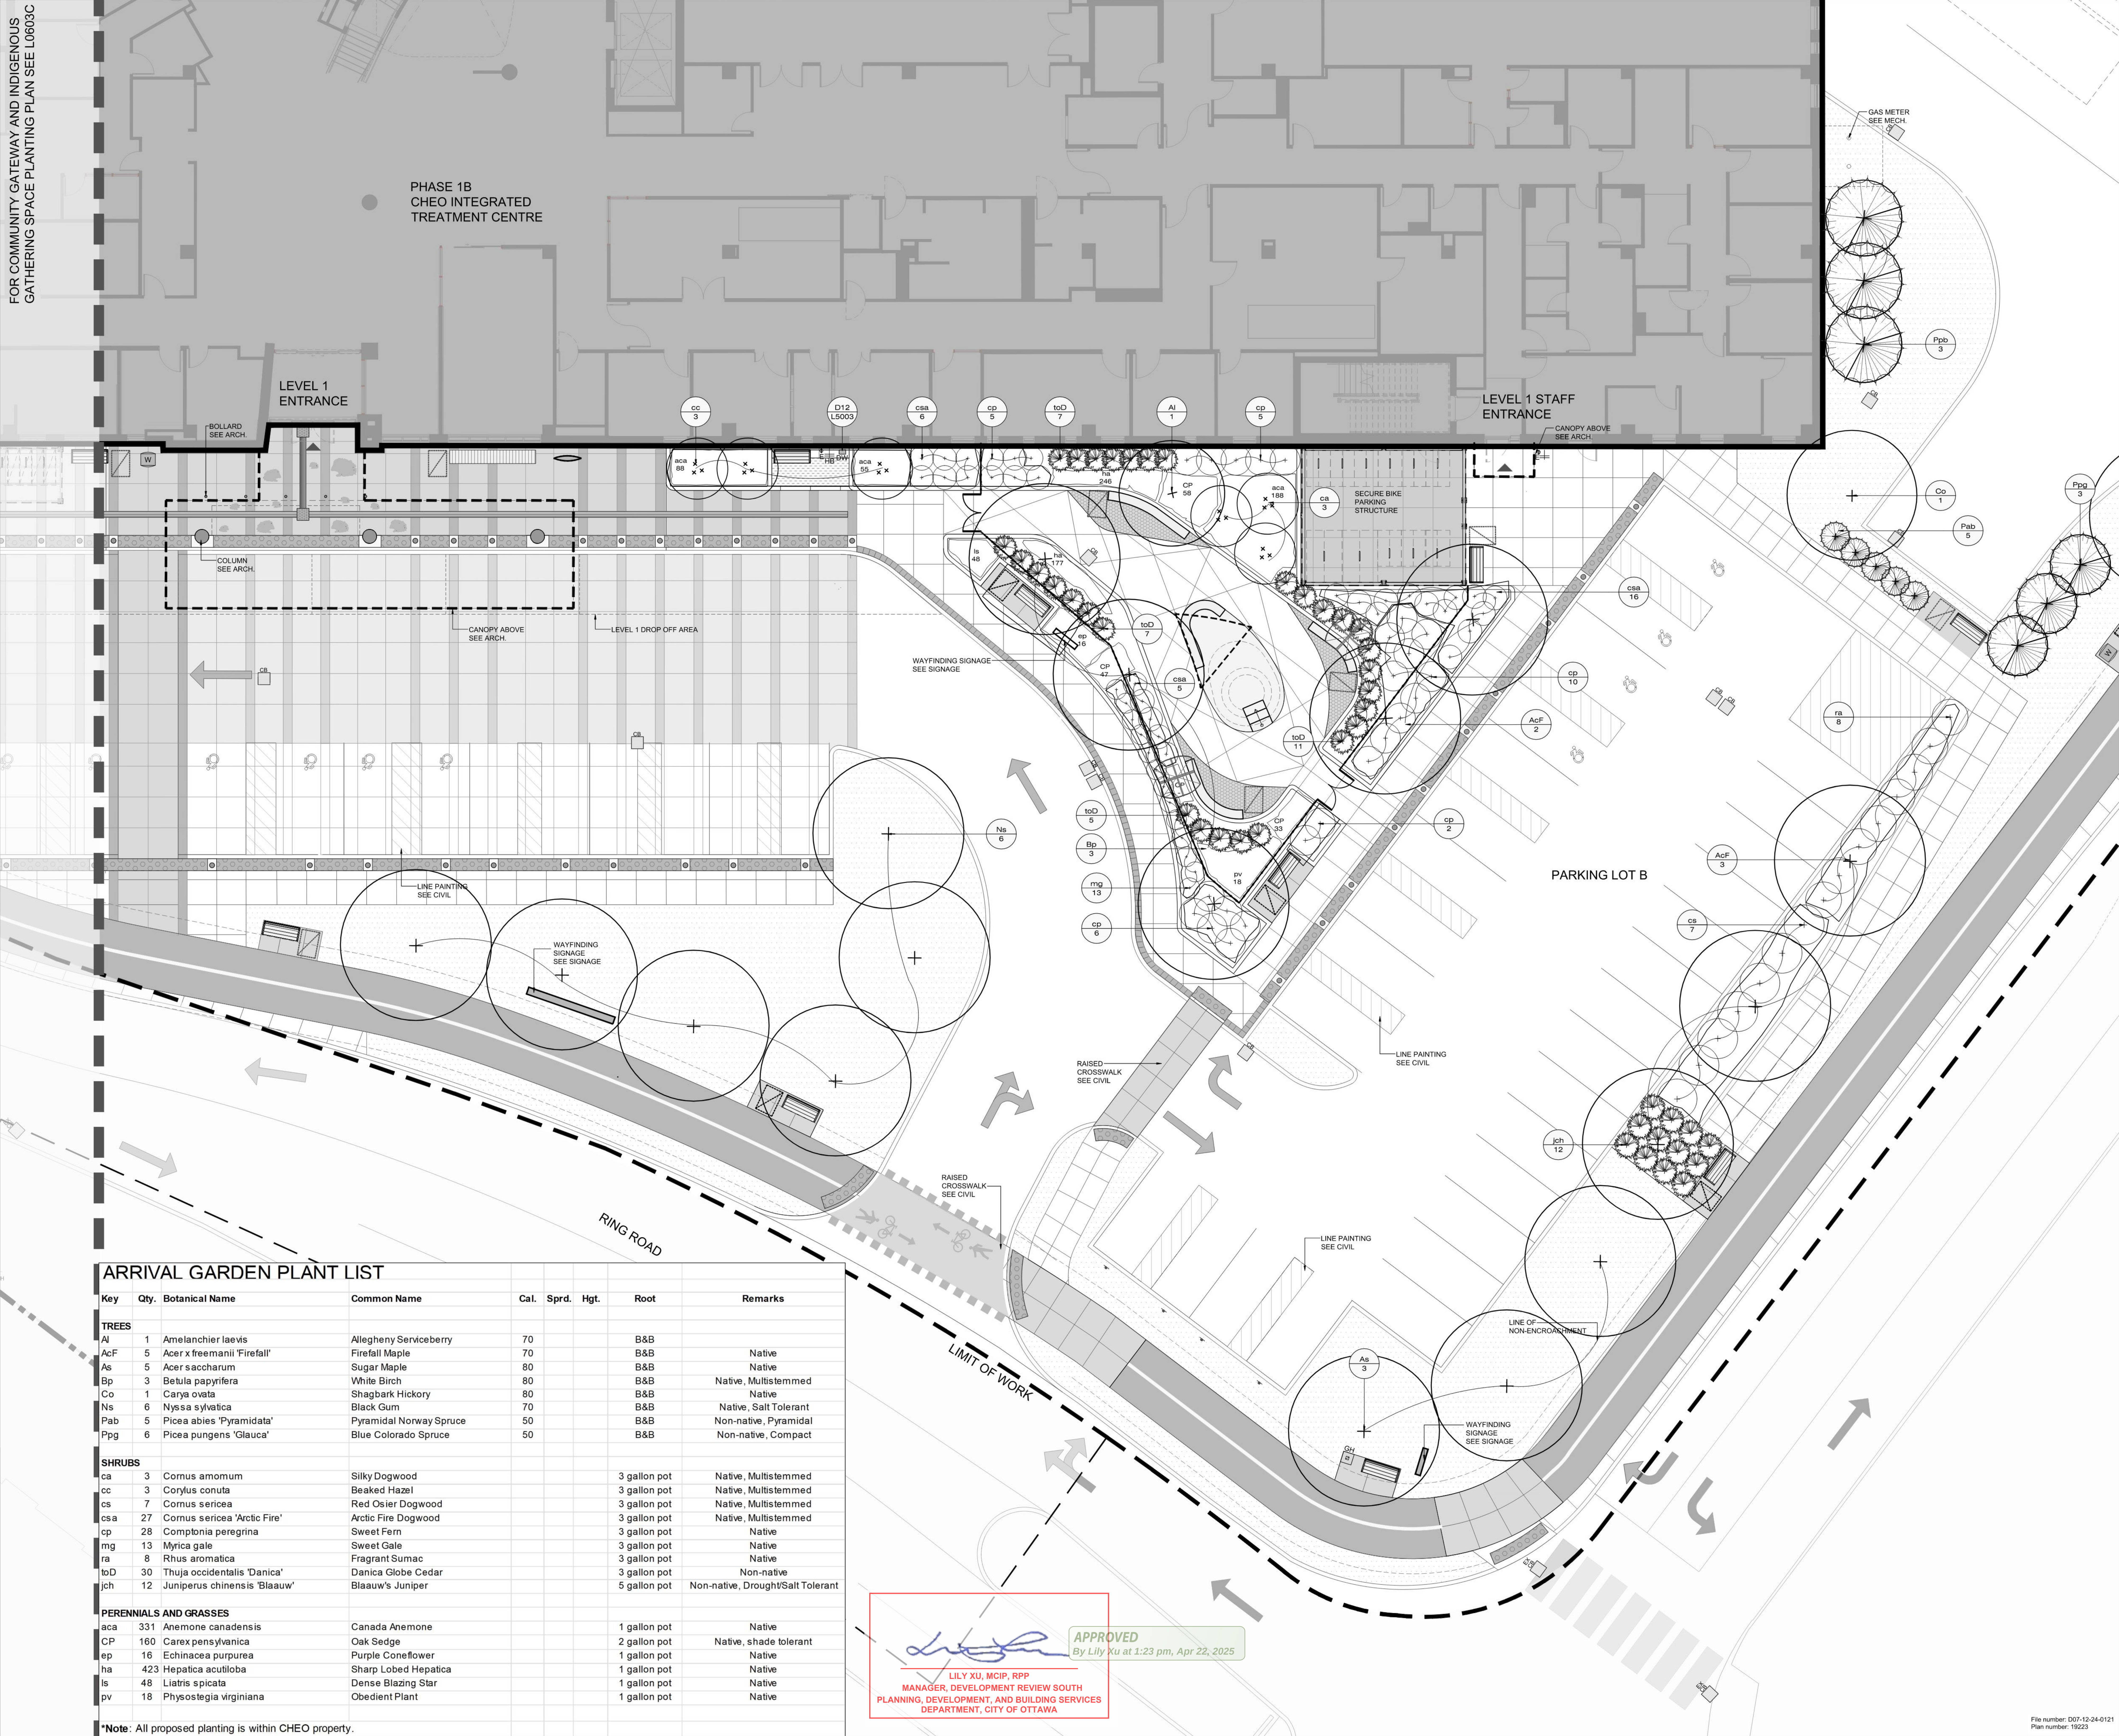


ARRIVAL GARDEN PLANT LIST

Key	Qty.	Botanical Name	Common Name	Cal.	Spr.	Hgt.	Root	Remarks
TREES								
Al	1	Amelanchier laevis	Allegheny Serviceberry	70			B&B	
AcF	5	Acer x freemanii 'Firefall'	Firefall Maple	70			B&B	Native
As	5	Acer saccharum	Sugar Maple	80			B&B	Native
Bp	3	Betula papyrifera	White Birch	80			B&B	Native, Multistemmed
Co	1	Carya ovata	Shagbark Hickory	80			B&B	Native
Ns	6	Nyssa sylvatica	Black Gum	70			B&B	Native, Salt Tolerant
Pab	5	Picea abies 'Pyramidata'	Pyramidal Norway Spruce	50			B&B	Non-native, Pyramidal
Ppg	6	Picea pungens 'Glauca'	Blue Colorado Spruce	50			B&B	Non-native, Compact
SHRUBS								
ca	3	Cornus amomum	Silky Dogwood				3 gallon pot	Native, Multistemmed
cc	3	Corylus conata	Beaked Hazel				3 gallon pot	Native, Multistemmed
cs	7	Cornus sericea	Red Osier Dogwood				3 gallon pot	Native, Multistemmed
csa	27	Cornus sericea 'Arctic Fire'	Arctic Fire Dogwood				3 gallon pot	Native, Multistemmed
cp	28	Comptonia peregrina	Sweet Fern				3 gallon pot	Native
mg	13	Myrica gale	Sweet Gale				3 gallon pot	Native
ra	8	Rhus aromatica	Fragrant Sumac				3 gallon pot	Native
toD	30	Thuja occidentalis 'Danica'	Danica Globe Cedar				3 gallon pot	Non-native
jch	12	Juniperus chinensis 'Blauw'	Blauw's Juniper				5 gallon pot	Non-native, Drought/Salt Tolerant
PERENNIALS AND GRASSES								
aca	331	Anemone canadensis	Canada Anemone				1 gallon pot	Native
CP	160	Carex pensylvanica	Oak Sedge				2 gallon pot	Native, shade tolerant
ep	16	Echinacea purpurea	Purple Coneflower				1 gallon pot	Native
ha	423	Hepatica acutiloba	Sharp Lobed Hepatica				1 gallon pot	Native
ls	48	Liatris spicata	Dense Blazing Star				1 gallon pot	Native
pv	18	Physostegia virginiana	Obedient Plant				1 gallon pot	Native


*Note: All proposed planting is within CHEO property.

APPROVED
By Lily Xu at 1:23 pm, Apr 22, 2025
LILY XU, MCIP, RPP
MANAGER, DEVELOPMENT REVIEW SOUTH
PLANNING, DEVELOPMENT, AND BUILDING SERVICES
DEPARTMENT, CITY OF OTTAWA

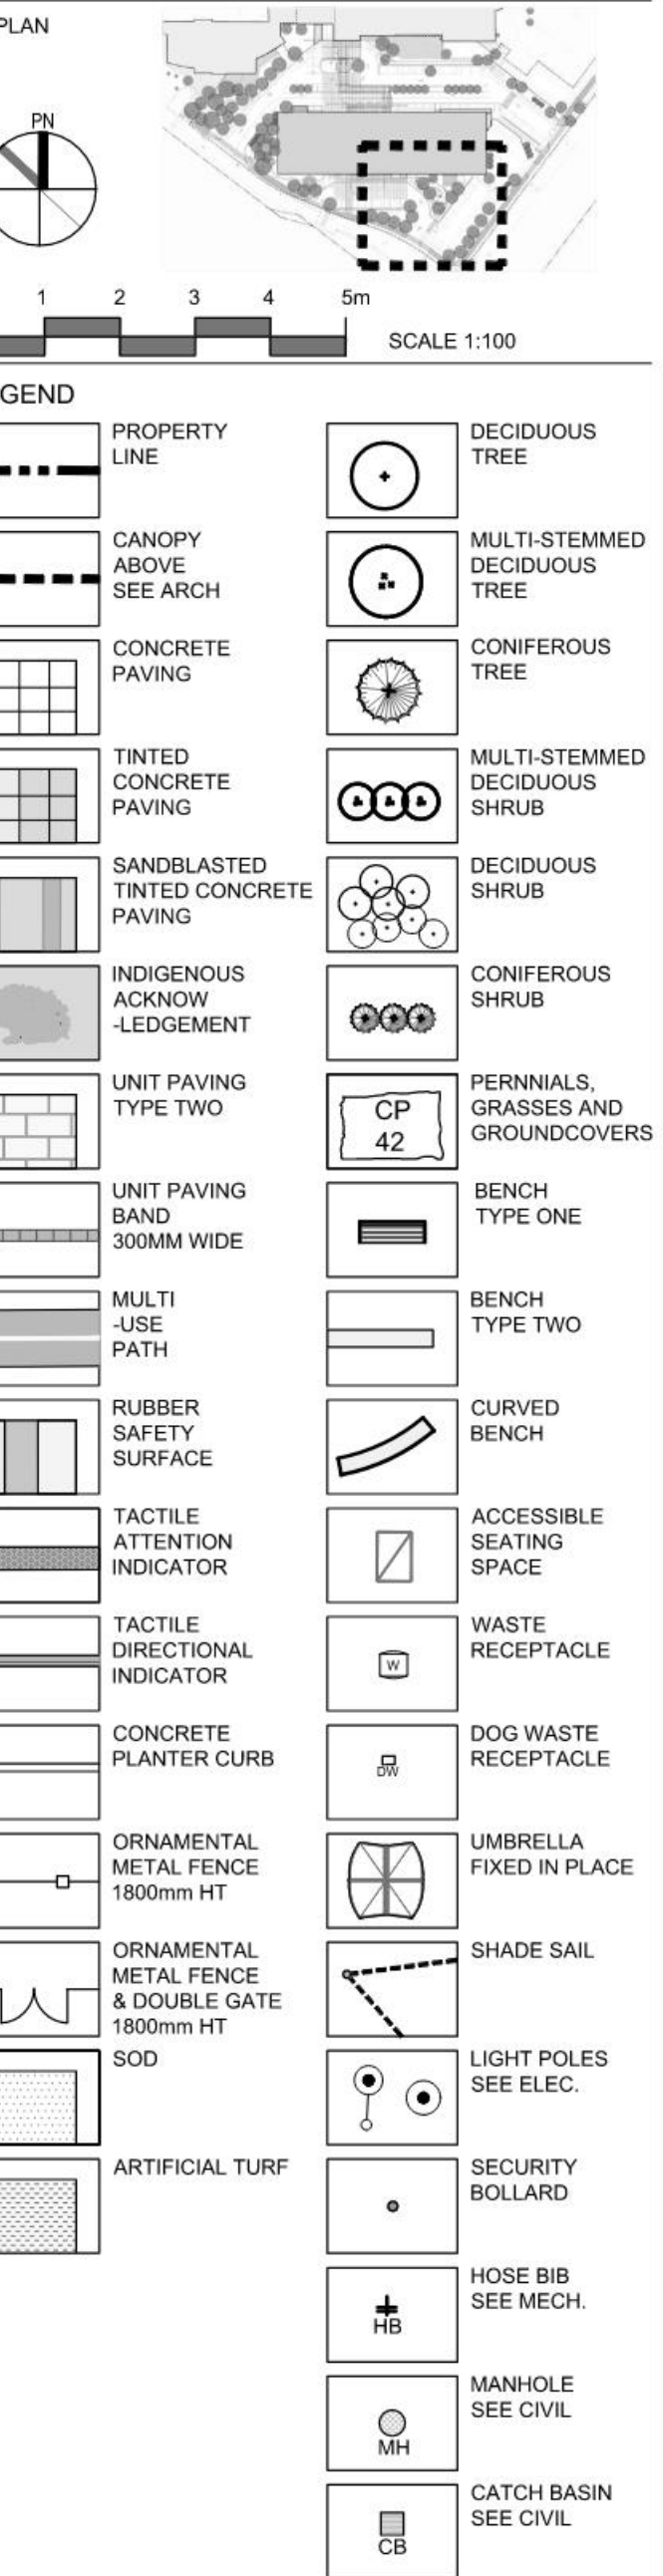

9	2025-02-20	ISSUED FOR SITE PLAN CONTROL	IW
8	2024-12-09	ISSUED FOR SITE PLAN CONTROL	IW
7	2024-11-27	ISSUED FOR 100% CD	IW
6	2024-09-26	ISSUED FOR 50% CD RESUBMISSION	IW
5	2024-08-23	ISSUED FOR SITE PLAN CONTROL	IW
4	2024-08-07	ISSUED FOR 50% CD SUBMISSION	IW
3	2024-04-19	ISSUED FOR 100% CD SUBMISSION	IW
2	2023-12-20	ISSUED FOR BUILDING PERMIT (TUNNEL)	IW
1	2023-12-15	ISSUED FOR 50% CD SUBMISSION	IW

date: revision: by:

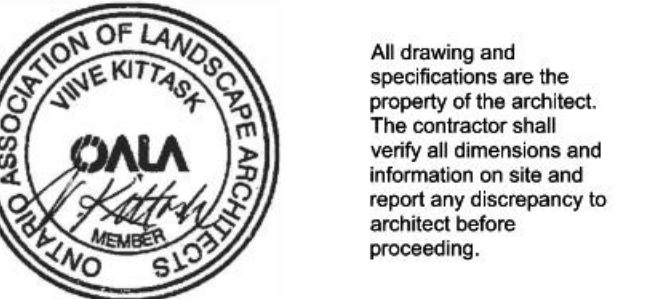

CHEO Integrated Treatment Centre

401 Smyth Rd
Ottawa, ON K1H 1L1

ARRIVAL GARDEN AND CHEO
INTEGRATED TREATMENT
CENTRE LEVEL 1 MAIN
ENTRANCE LANDSCAPE
PLANTING PLAN

scale: 1:100
drawn by: IW/WW
reviewed by: VK
job number: 2307
plot date: 2025-02-20
drawing number: L1101C

File number: D07-12-24-0121
Plan number: 19223