


E-W SECTION THRU LOBBY
1:150

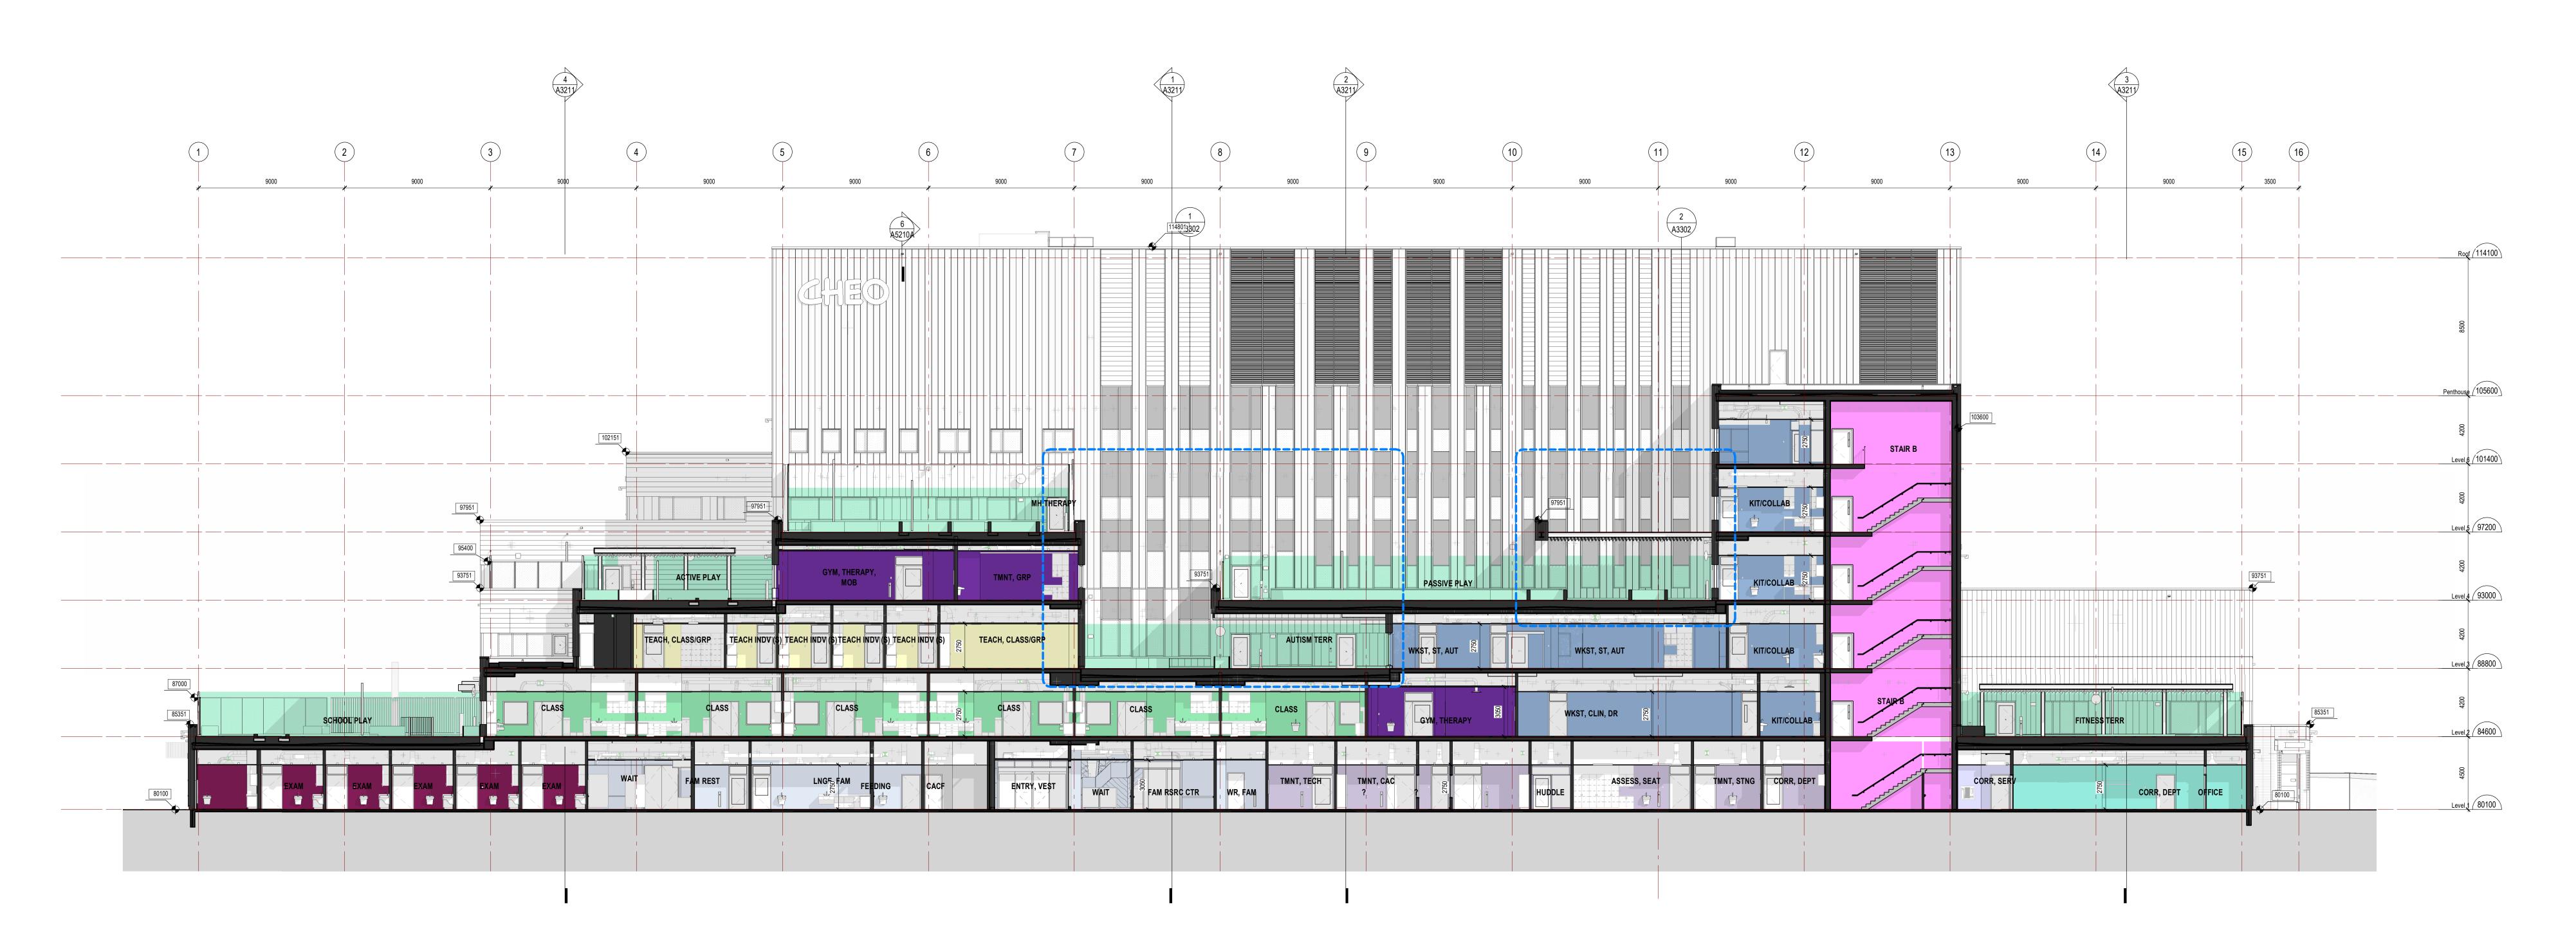

Infrastructure Ontario



Montgomery Sisam Architects Inc. 197 Spadina Avenue, Toronto, Ontario M5T 2C8 montgomerysisam.com Tel 416.364.8079 Fax 416.364.7723

KEYPLAN

DEPARTMENTAL LEGEND 01 FRONT ENTRY, COMMUNITY AND FAMILY SUPPORT

02 CARE COORDINATION (INTAKE) 03 MEETING AND EDUCATION

04 DEVELOPMENT AND REHAB 05 DIAGNOSTIC AND MEDICAL 06 CAC, SEATING AND MOBILITY, TECH

07 CHEO SCHOOL AND PRESCHOOL 08 BEHAVIOURAL SERVICES (AUTISM)

09 OUTPATIENT MENTAL HEALTH 10 CHILD AND YOUTH PROTECTION AND ADVOCACY 11 STAFF AND MEDICAL STAFF WORKPLACE

12 FACILITY SERVICES 20 PUBLIC CORRIDOR 30 STAIRS

31 PUBLIC ELEVATORS

32 SERVICE ELEVATORS 21 SERVICE CORRIDOR


40 MECHANICAL / ELECTRICAL / ICAT


9 25/04/01 ISSUED FOR SITE PLAN CONTROL RESUBMISSION 8 24/11/27 ISSUED FOR 100% CONSTRUCTION DOCUMENTS

5 24/08/07 ISSUED FOR 50% CONSTRUCTION DOCUMENTS

7 24/08/23 ISSUED FOR BUILDING PERMIT 6 24/08/23 ISSUED FOR SITE PLAN CONTROL

4 24/05/24 ISSUED FOR STEEL TENDER 3 24/05/10 ISSUED FOR FOUNDATION PERMIT 2 24/04/19 ISSUED FOR 100% DESIGN DEVELOPMENT

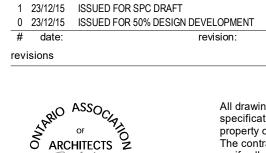

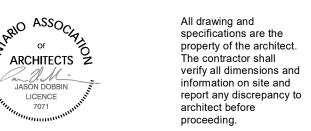

CHEO Integrated Treatment Centre

401 Smyth Rd Ottawa, ON K1H 8L1

BUILDING SECTIONS

As indicated job number:

drawing number:

A3210