






SOUTH - LEVEL 1 - 1DOOR4CARE ENTRANCE_ 3D VIEW

NORTH - LEVEL 2 - 1DOOR4CARE & CHEO SCHOOL ENTRANCE - 3D VIEW

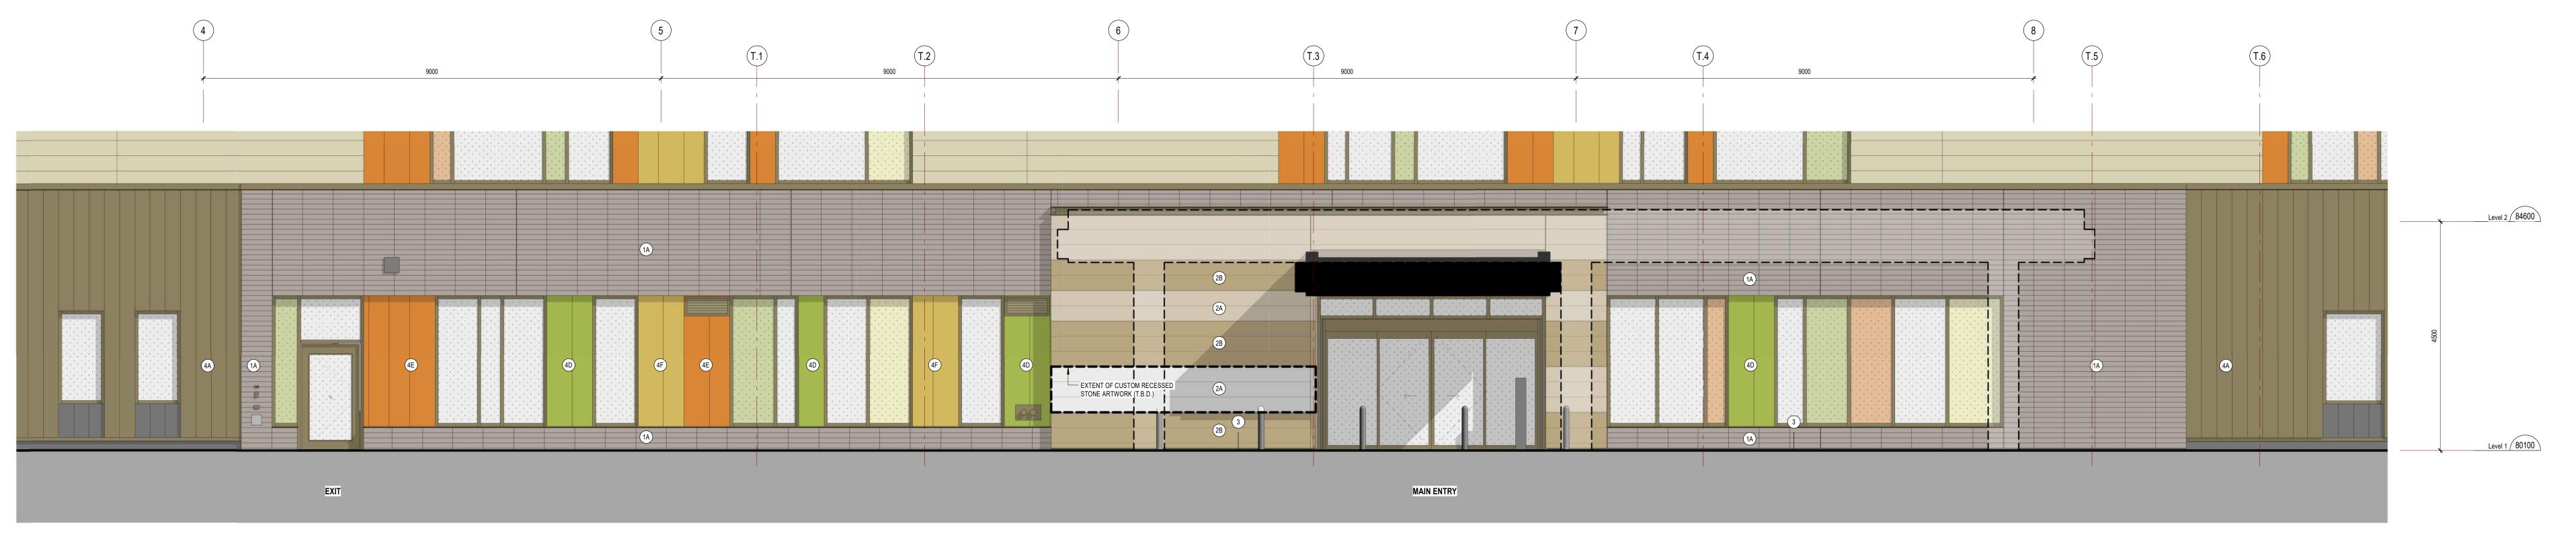

SOUTH - LEVEL 1 - 1DOOR4CARE ENTRANCE


1:50







Montgomery Sisam Architects Inc. 197 Spadina Avenue, Toronto, Ontario M5T 2C8 montgomerysisam.com Tel 416.364.8079 Fax 416.364.7723

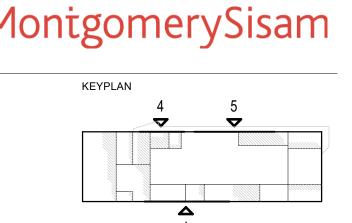

EXTERIOR MATERIALS: (1A) ARCHITECTURAL CONCRETE BLOCK, "ONYX"

(1B) ARCHITECTURAL CONCRETE BLOCK, "WHITE" (2A) ARCHITECTURAL STONE, "FINE"

(4A) FORMED ALUMINUM PANEL, TYPE A "BRONZE"

(2B) ARCHITECTURAL STONE, "SPLIT" 3 CEMENT-FACED INSULATION

(4B) FORMED ALUMINUM PANEL, TYPE B "CHAMPAGNE" (4C) FORMED ALUMINUM PANEL, TYPE C "GREY"

(4D) FORMED ALUMINUM PANEL, TYPE D "GREEN" (4E) FORMED ALUMINUM PANEL, TYPE E "ORANGE"

(4F) FORMED ALUMINUM PANEL, TYPE F "YELLOW"

PREFORMED SCUPPER

(4G) FORMED ALUMINUM PANEL, TYPE G "SILVER" (6) FORMED ALUMINUM PANEL, STANDING SEAM VERTICAL, "CLEAR"

(8A) EXTERIOR LOUVRES - PENTHOUSE, TYPE A "GREY" (9A) EXTERIOR LOUVRES - GENERATOR ROOM, TYPE A "GREY"

(10A) EXTERIOR LOUVRES - SMALL, TYPE A "GREY" (10B) EXTERIOR LOUVRES - SMALL, TYPE B "BRONZE"

(10C) EXTERIOR LOUVRES - SMALL, TYPE C "MATCH EXISTING (CHEO)" (11A) EXTERIOR LOUVRES - ACOUSTIC, TYPE A "GREY"

(12A) GLAZED TYP TERRACE GUARD - TYPE 1A (2400 mm HIGH)

(12B) GLAZED STAFF TERRACE GUARD - TYPE 1B (1800 mm HIGH) (13) GLAZED MENTAL HEALTH TERRACE GUARD - TYPE 2 (4200 mm HIGH)

(14) LINEAR METAL SOFFITS, WOOD-LOOK (15) METAL COMPOSITE PANELS, "GREY"

(16) METAL SIDING

LL LOOSE LINTEL (LL) / SHELF ANGLE (SHLF) / CONTROL JOINT (CJ)

9 25/04/01 ISSUED FOR SITE PLAN CONTROL RESUBMISSION 8 25/03/31 ISSUED FOR 100% CONSTRUCTION DOCUMENTS R1 7 24/11/27 ISSUED FOR 100% CONSTRUCTION DOCUMENTS 6 24/08/23 ISSUED FOR BUILDING PERMIT 5 24/08/23 ISSUED FOR SITE PLAN CONTROL 4 24/08/07 ISSUED FOR 50% CONSTRUCTION DOCUMENTS 3 24/05/24 ISSUED FOR STEEL TENDER 2 24/04/19 ISSUED FOR 100% DESIGN DEVELOPMENT

0 23/12/15 ISSUED FOR 50% DESIGN DEVELOPMENT

date: revision:



revisions

1 23/12/15 ISSUED FOR SPC DRAFT

All drawing and specifications are the property of the architect. The contractor shall verify all dimensions and information on site and report any discrepancy to architect before proceeding.

CHEO Integrated Treatment Centre

401 Smyth Rd Ottawa, ON K1H 8L1

ENTRANCE ELEVATIONS

As indicated job number: plot date:

drawing number:

File Number: **D07-12-24-0121** Plan Number: 19223