


WALTERFEDY
KITCHENER OFFICE
875 Queen Street South, Suite 111, Kitchener, Ontario N2M 1A1
T: 519.576.5195 F: 519.576.5499 walterfedy.com

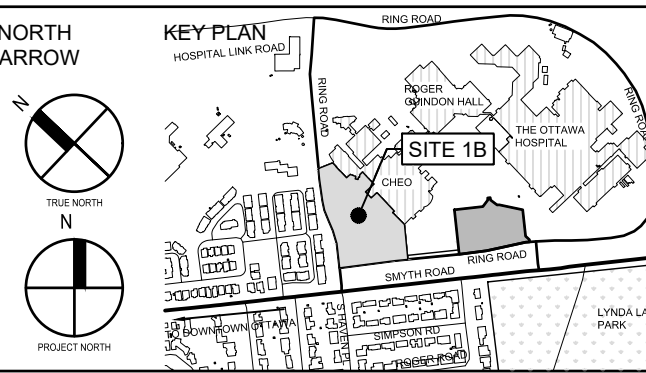

17	01/24/25	ISSUED FOR SPC RE-SUBMISSION
16	25/03/24	ISSUED FOR 100% CD SUBMISSION R1
15	25/03/24	ISSUED FOR 100% CD RE-SUBMISSION
14	25/01/10	ISSUED FOR 100% CD RE-SUBMISSION
13	24/12/09	ISSUED FOR SPC RE-SUBMISSION
12	24/11/27	ISSUED FOR 100% CD SUBMISSION
10	24/09/20	ISSUED FOR 100% SITE CURB AT TUNNEL
9	24/08/23	ISSUED FOR BUILDING PERMIT
8	24/08/23	ISSUED FOR SITE PLAN CONTROL
7	24/08/07	ISSUED FOR 50% CD SUBMISSION
6	24/06/03	ISSUED FOR 100% CD SUBMISSION R2
5	24/05/10	ISSUED FOR FOUNDATION PERMIT
4	24/04/19	ISSUED FOR 100% CD SUBMISSION
3	24/01/24	RE-ISSUED FOR BUILDING PERMIT (TUNNEL)
2	23/12/20	ISSUED FOR BUILDING PERMIT (TUNNEL)
1	23/12/15	RE-ISSUED FOR 50% CD SUBMISSION
0	23/12/15	ISSUED FOR 50% CD SUBMISSION

REPRODUCTION OF THIS DRAWING FOR ANY PURPOSES OTHER THAN THAT AUTHORIZED BY THE DESIGNER IS PROHIBITED. THE DESIGNER AND CONSULTANTS ARE NOT RESPONSIBLE FOR ANY ERRORS OR OMISSIONS IN THIS DRAWING. THE USER ASSUMES ALL LIABILITY FOR THE USE OF THIS DRAWING. DO NOT SCALE THIS DRAWING.

COPYRIGHT © 2025 Walterfedy

CLIENT
CHEO INTEGRATED TREATMENT CENTRE
401 SMYTH RD. OTTAWA, ON K1M8L1

TITLE
EROSION AND SEDIMENT CONTROL

SCALE: 1:250
DRAWN BY: DL TK, ZS
REVIEWED BY: SF
JOB NUMBER: 2021-0821-13
PLOT DATE: 2025-04-01
DRAWING NUMBER: C1601

APPROVED
By Lily Xu at 1:16 pm, Apr 22, 2025

LILY XU, MCIP, RPP
MANAGER, DEVELOPMENT REVIEW SOUTH
PLANNING, DEVELOPMENT, AND BUILDING SERVICES
DEPARTMENT, CITY OF OTTAWA

P:\2021\0821-13\08-2025\0821-13-ESC-PT1-C1601-Plan_South_2025-04-01.dwg