




01 L5001 TYPICAL PEDESTRIAN CONCRETE PAVING ON GRADE SECTION SCALE: 1:10

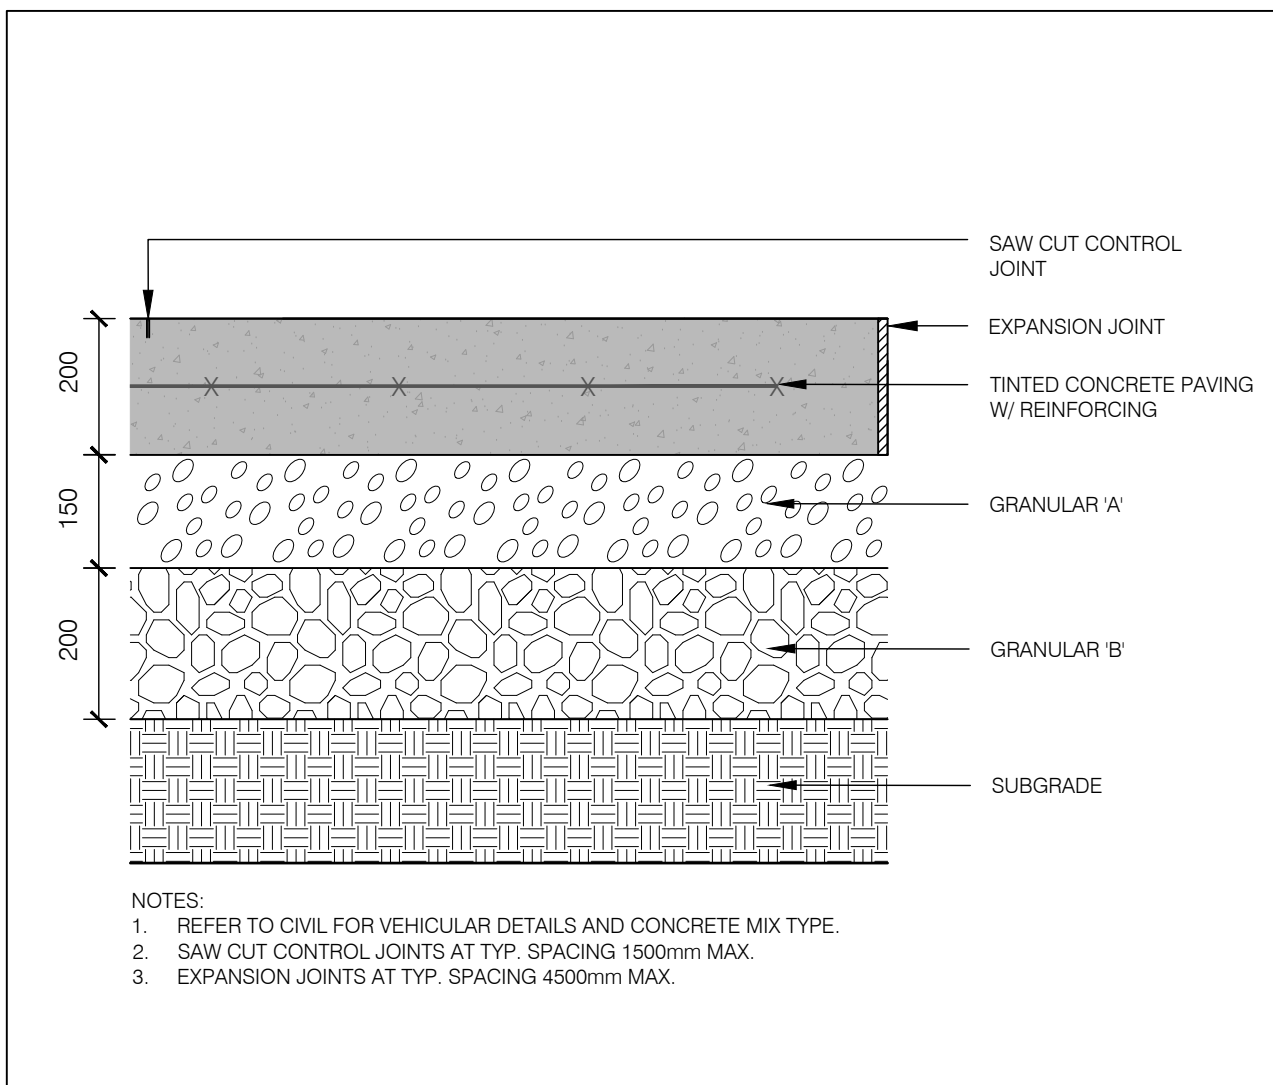


02 L5001 TYPICAL VEHICULAR CONCRETE PAVING ON GRADE SECTION SCALE: 1:10

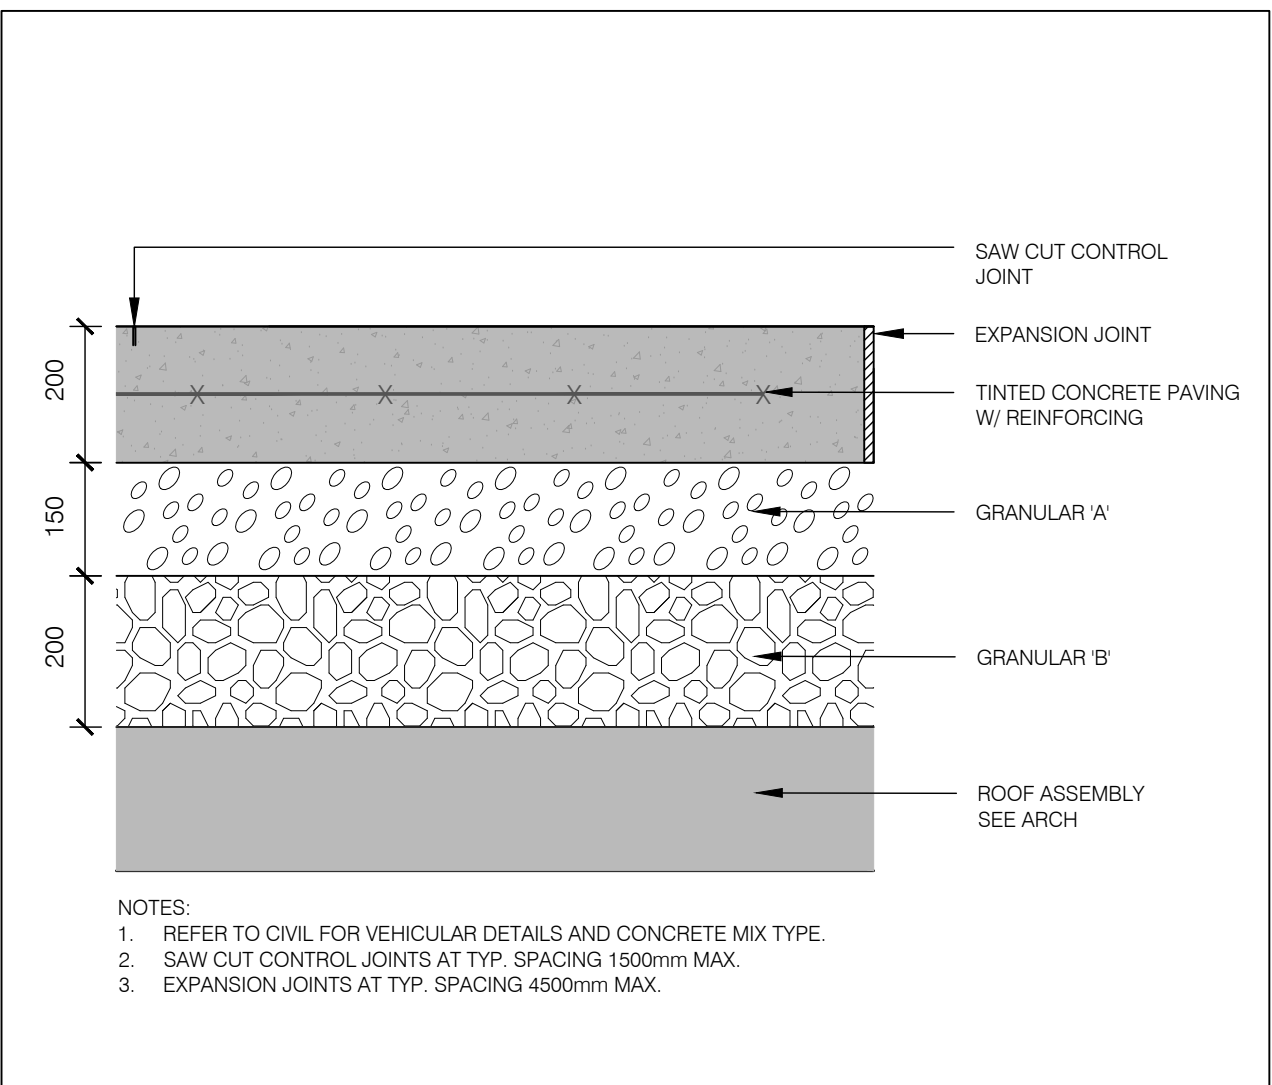


03 L5001 TYPICAL VEHICULAR CONCRETE PAVING ON SLAB SECTION SCALE: 1:10

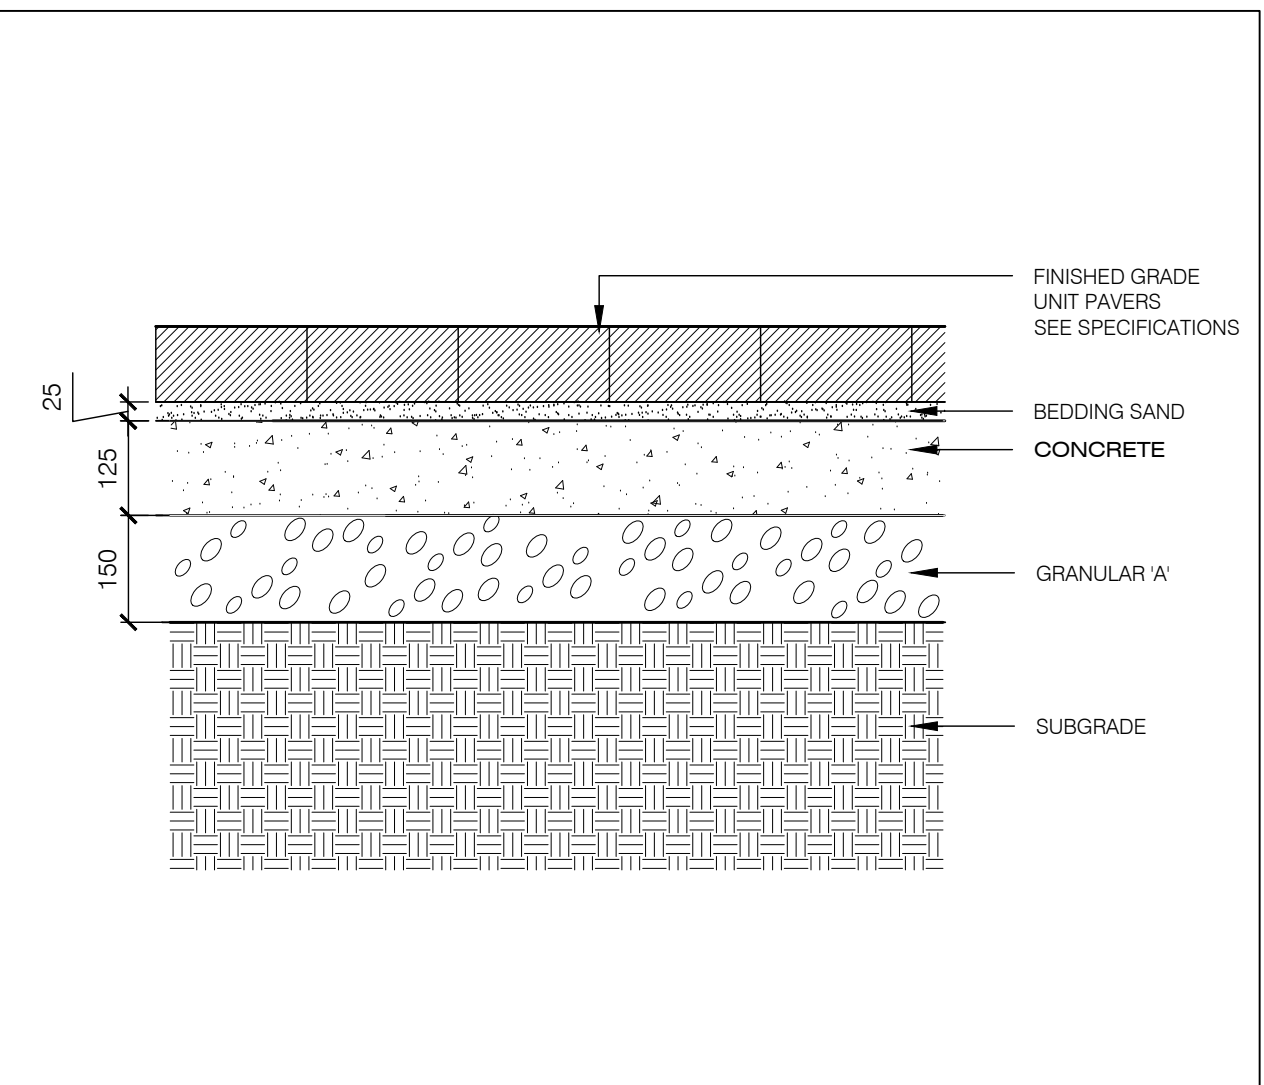


04 L5001 TYPICAL UNIT PAVING ON CONCRETE BASE AT GRADE SECTION SCALE: 1:10

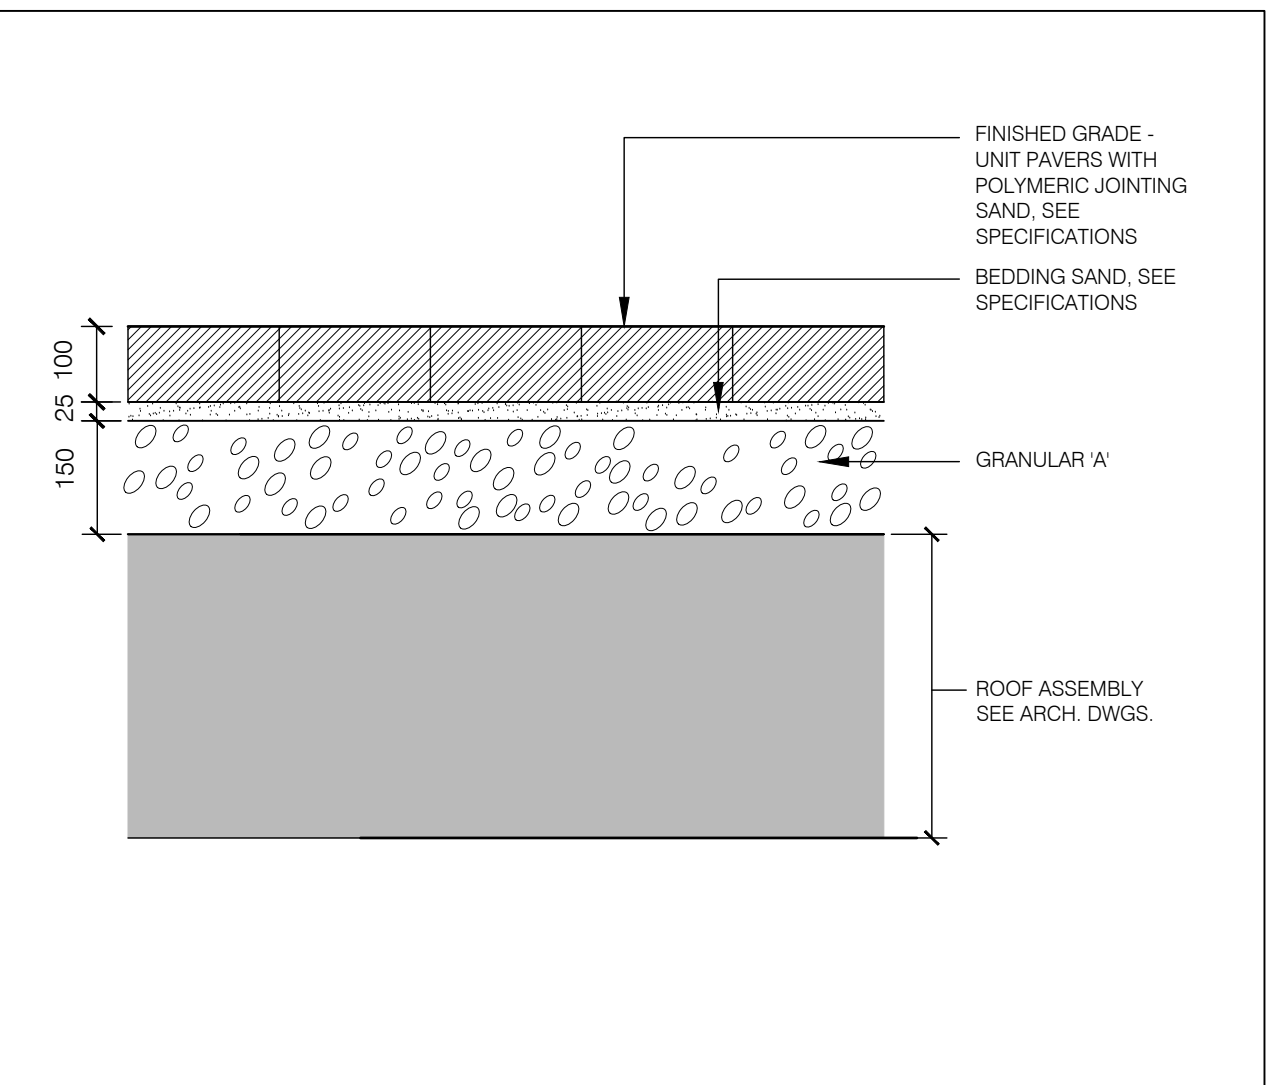


05 L5001 TYPICAL UNIT PAVERS ON SLAB SECTION SCALE: 1:10

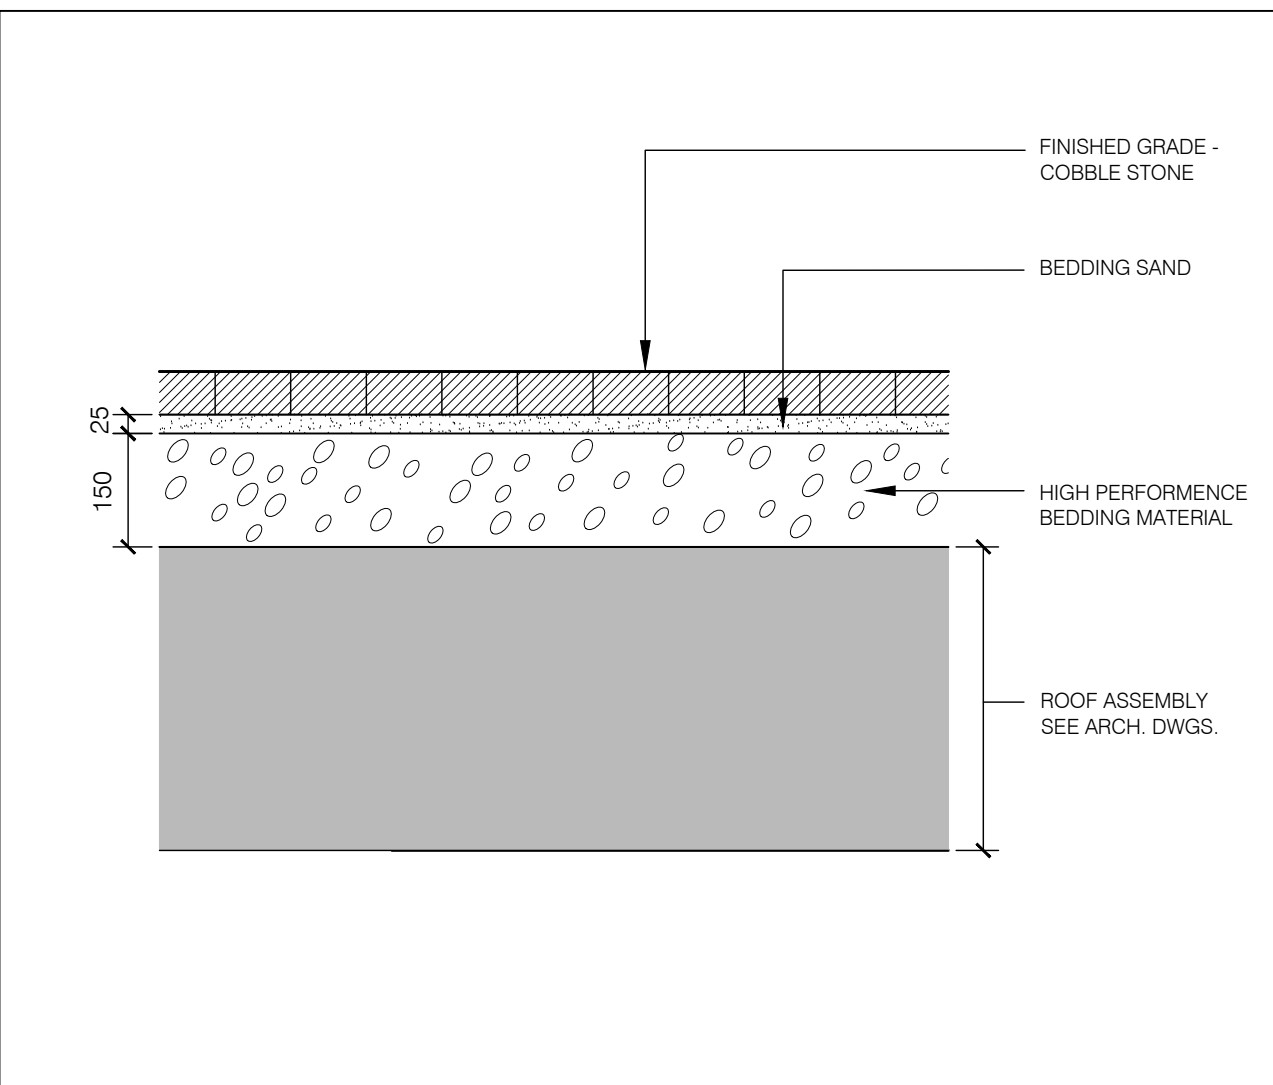


06 L5001 TYPICAL COBBLESTONE ON SLAB SECTION SCALE: 1:10

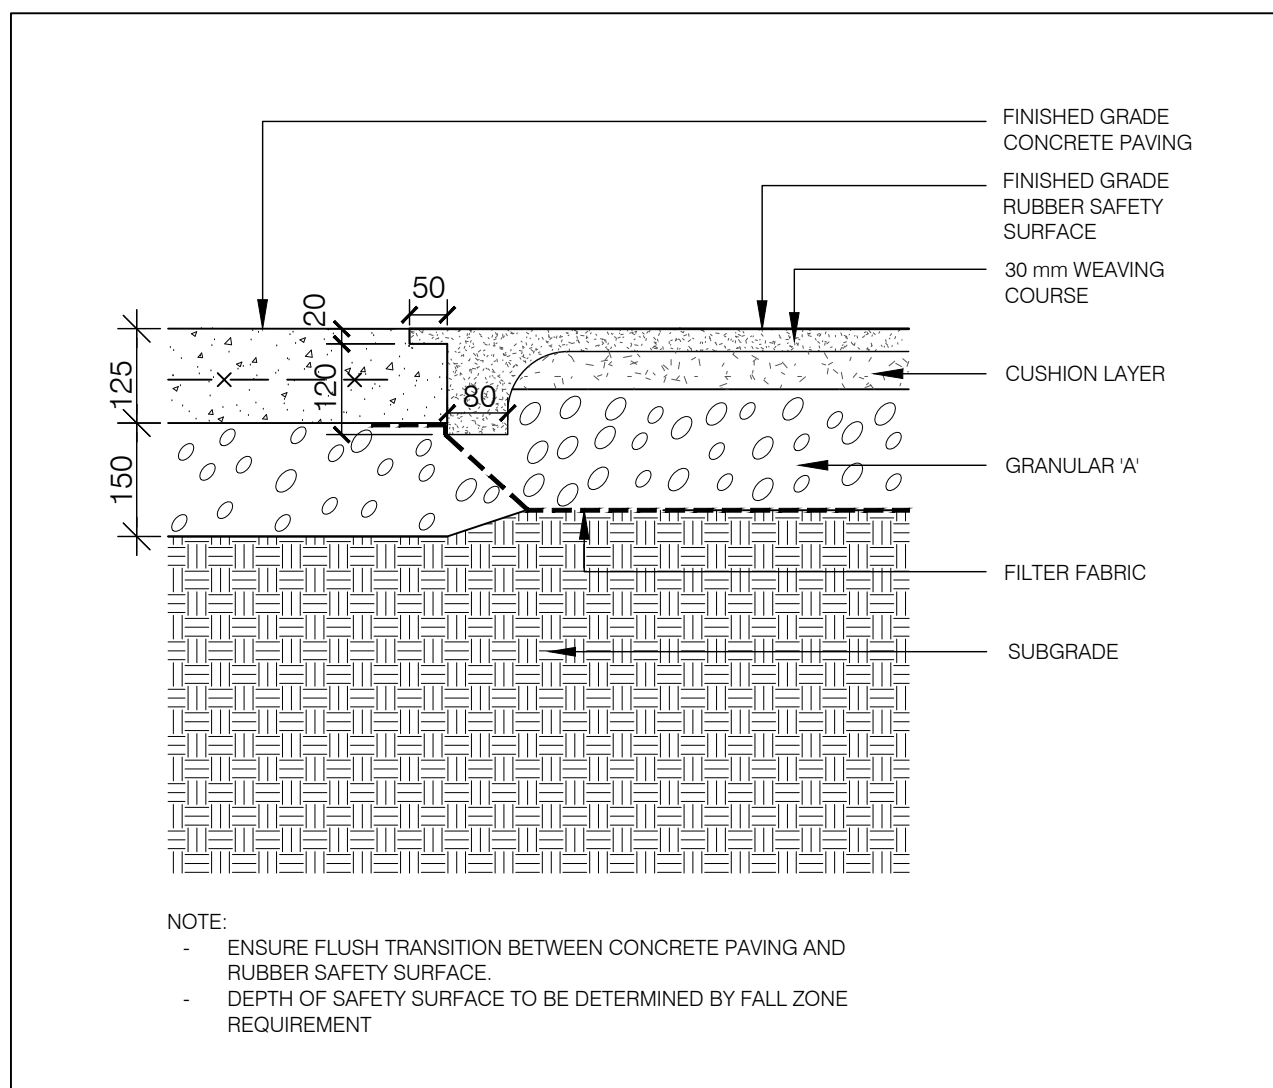


07 L5001 TYPICAL RUBBER SAFETY SURFACE ON GRADE SECTION SCALE: 1:10

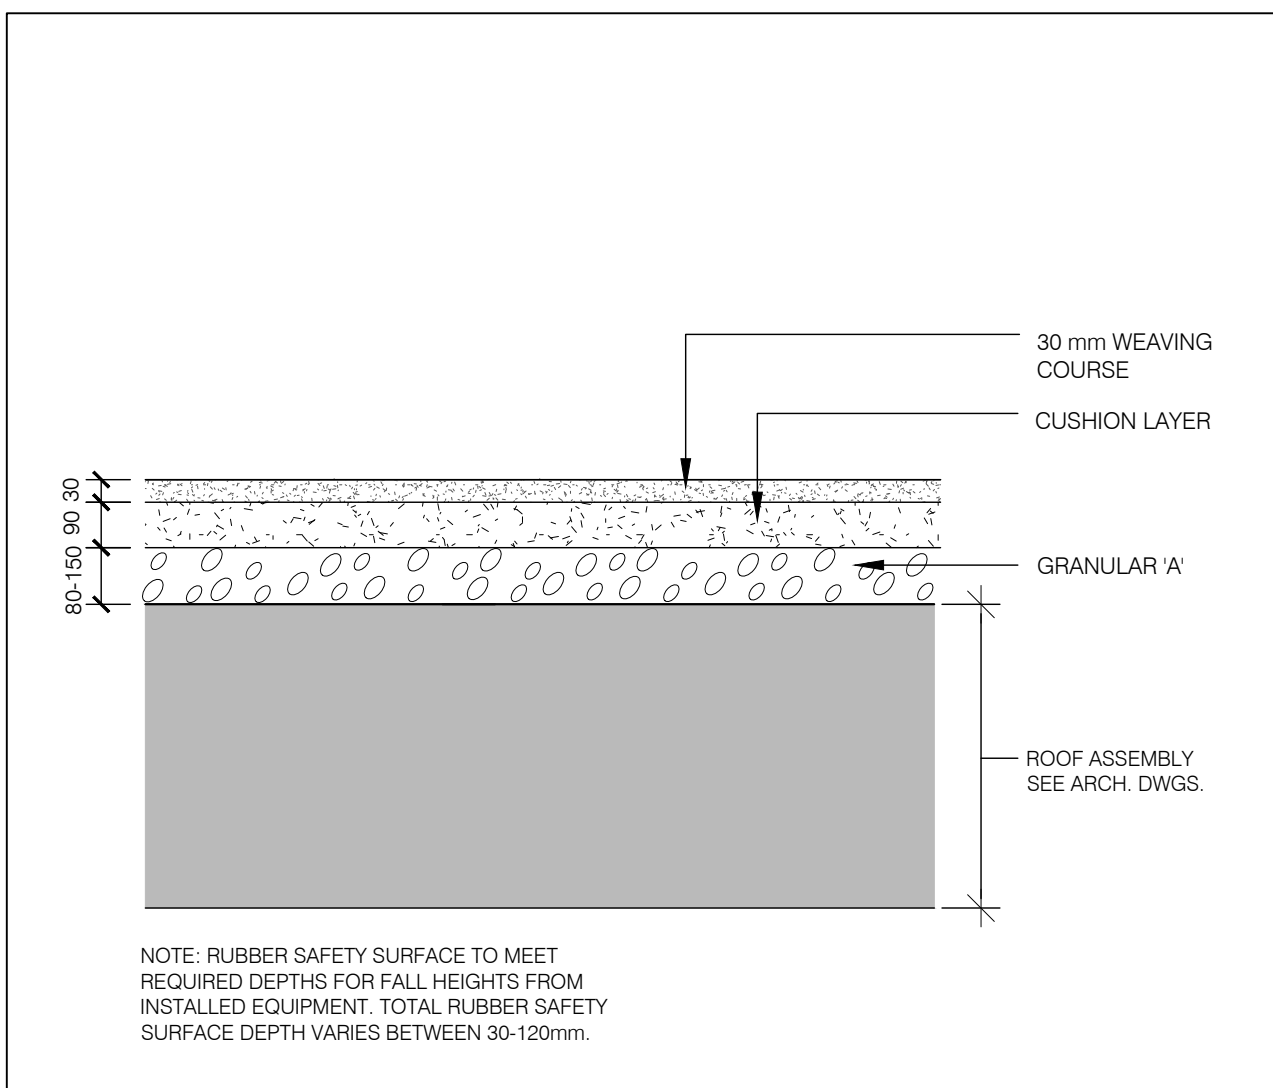


08 L5001 TYPICAL RUBBER SAFETY SURFACE ON SLAB SECTION SCALE: 1:10

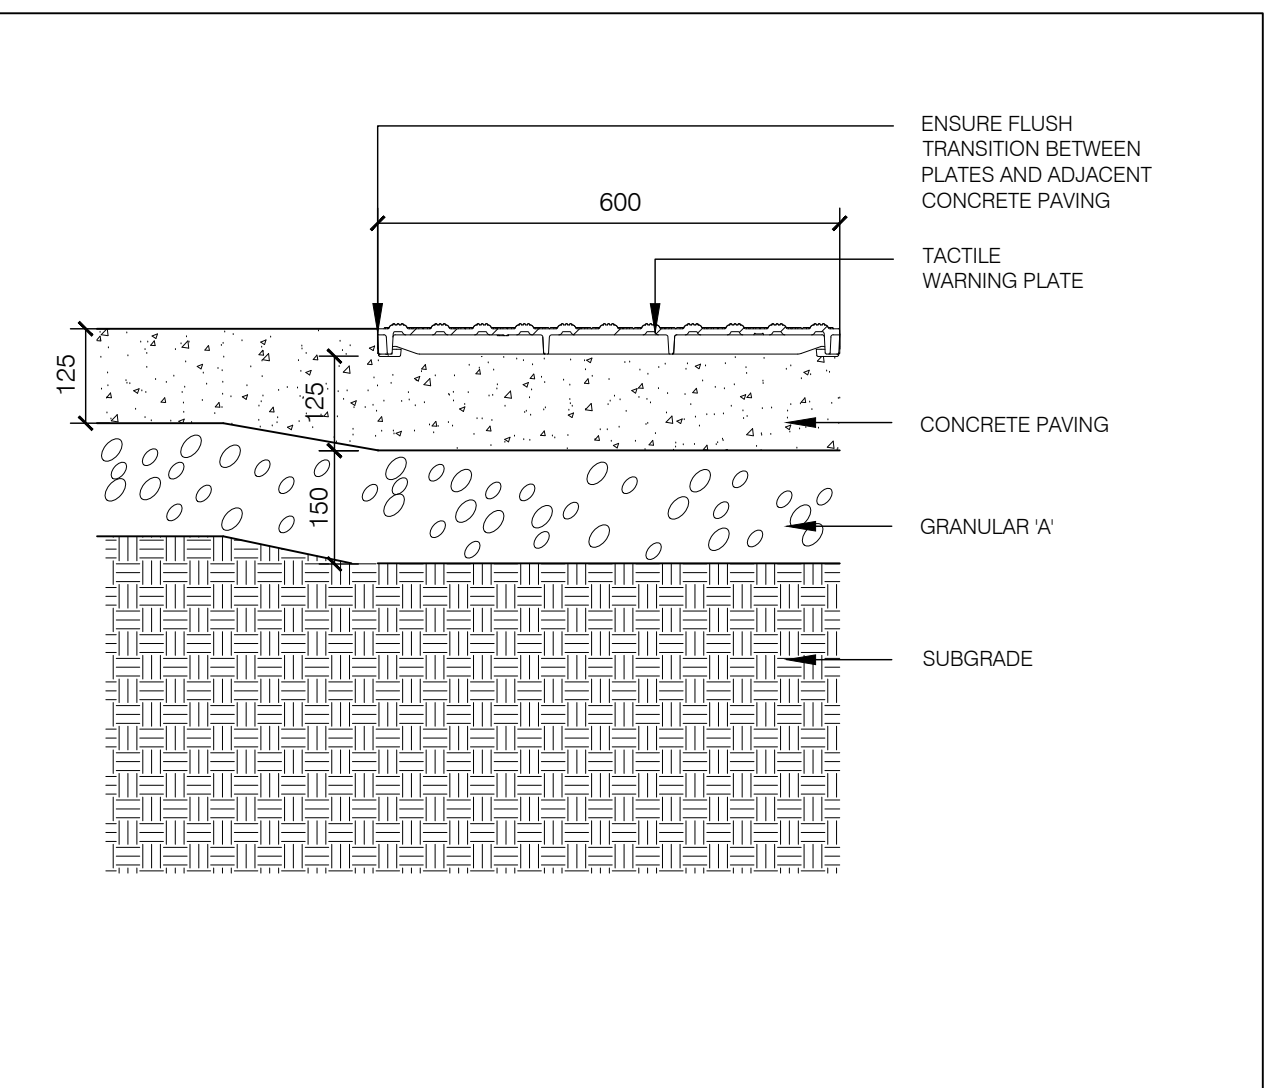


09 L5001 TYPICAL TACTILE ATTENTION INDICATOR SECTION SCALE: 1:10

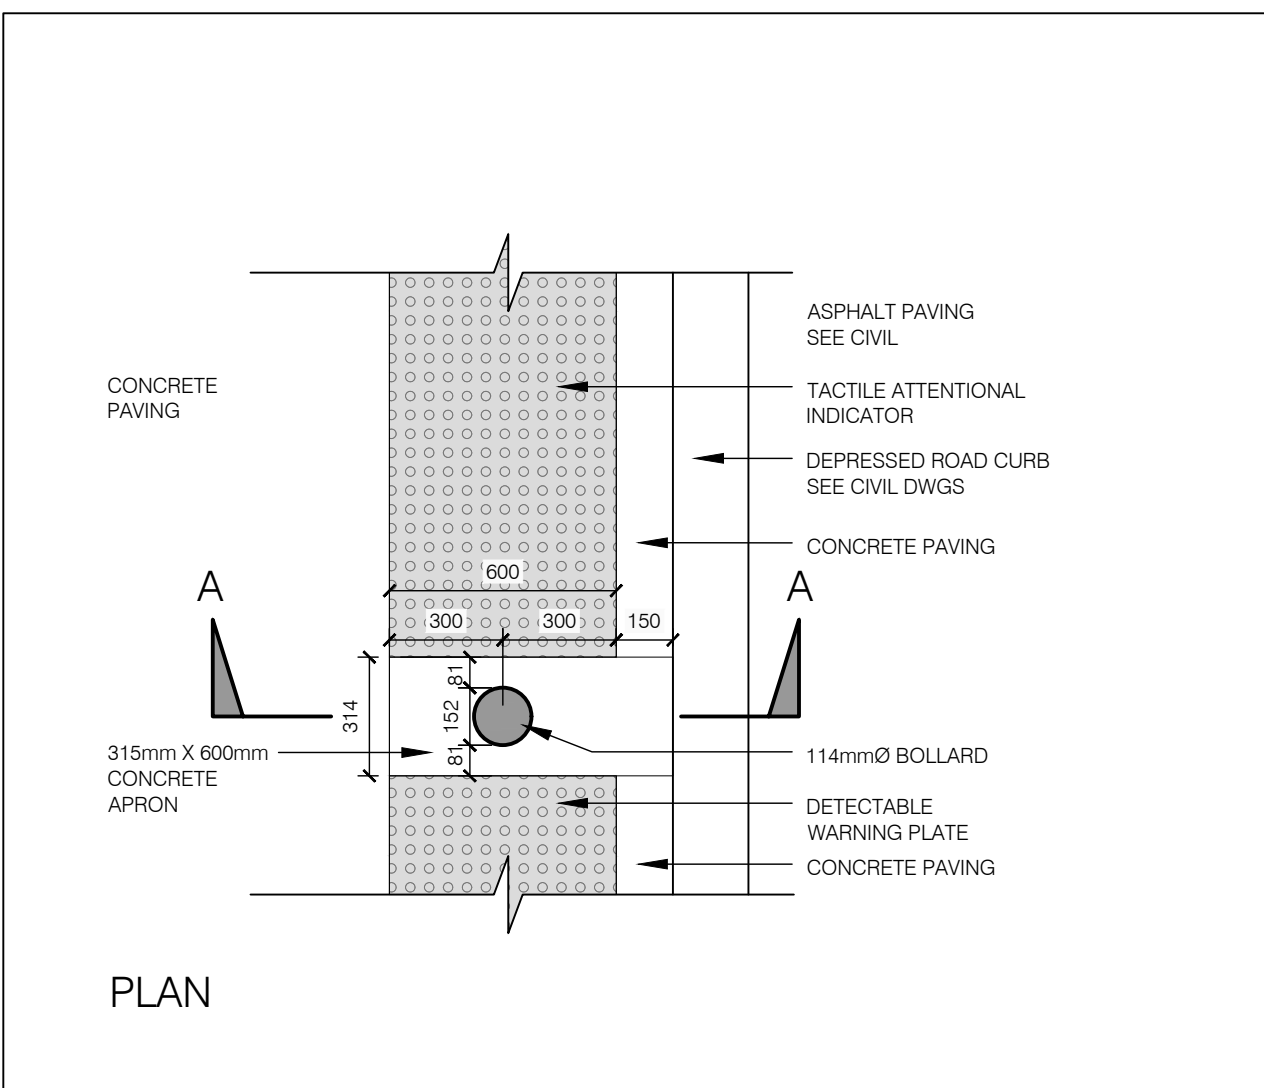


10 L5001 TYPICAL BOLLARDS AT DROP-OFF SECTION SCALE: 1:10

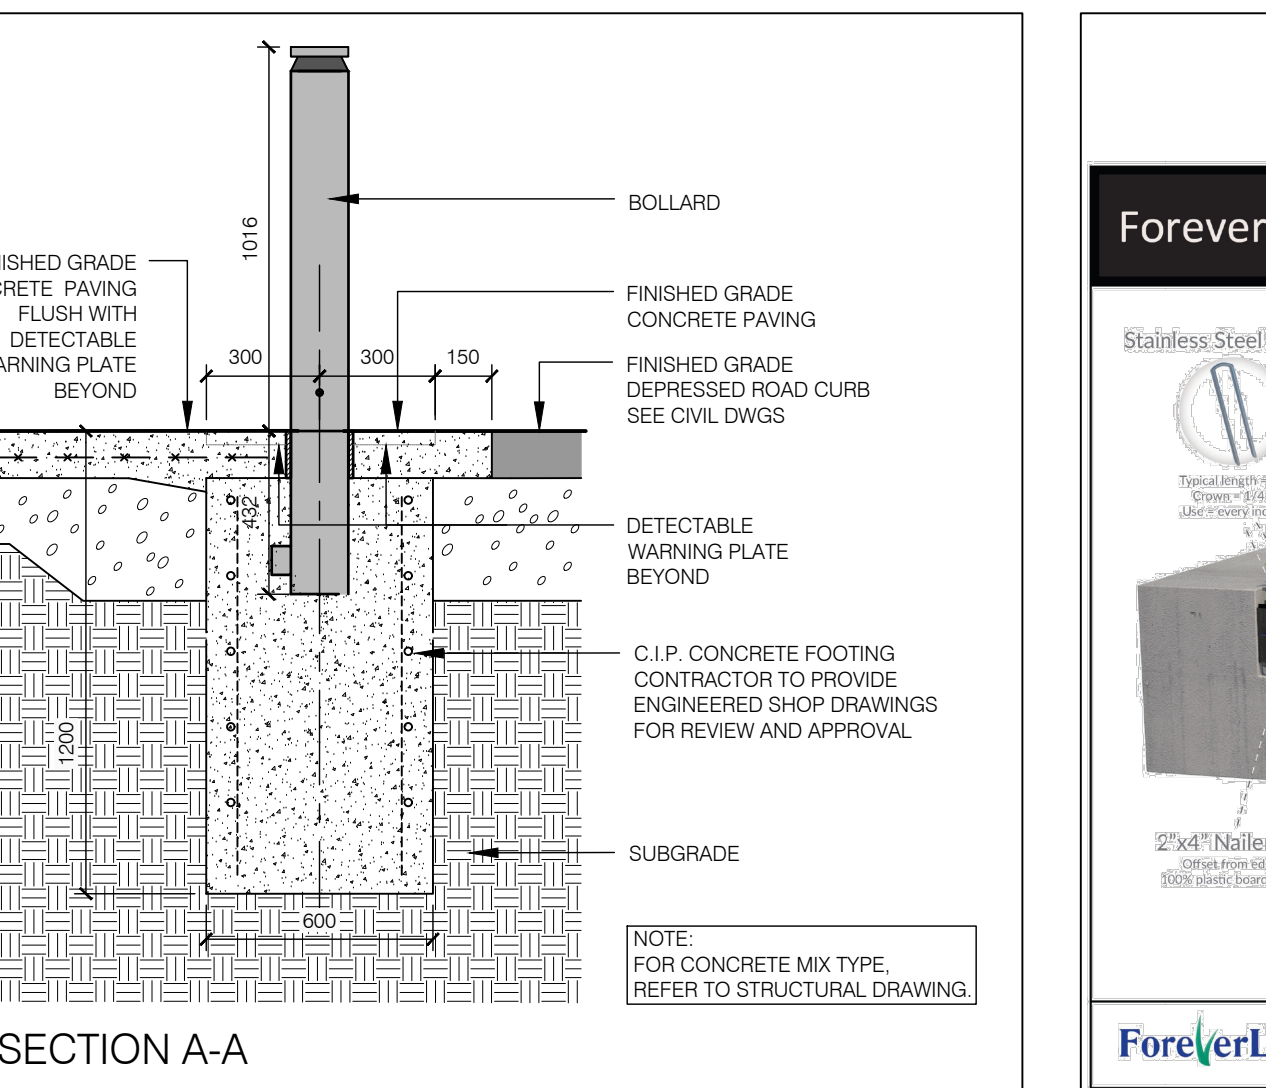


11 L5001 TYPICAL ARTIFICIAL TURF ON SLAB SECTION SCALE: 1:10

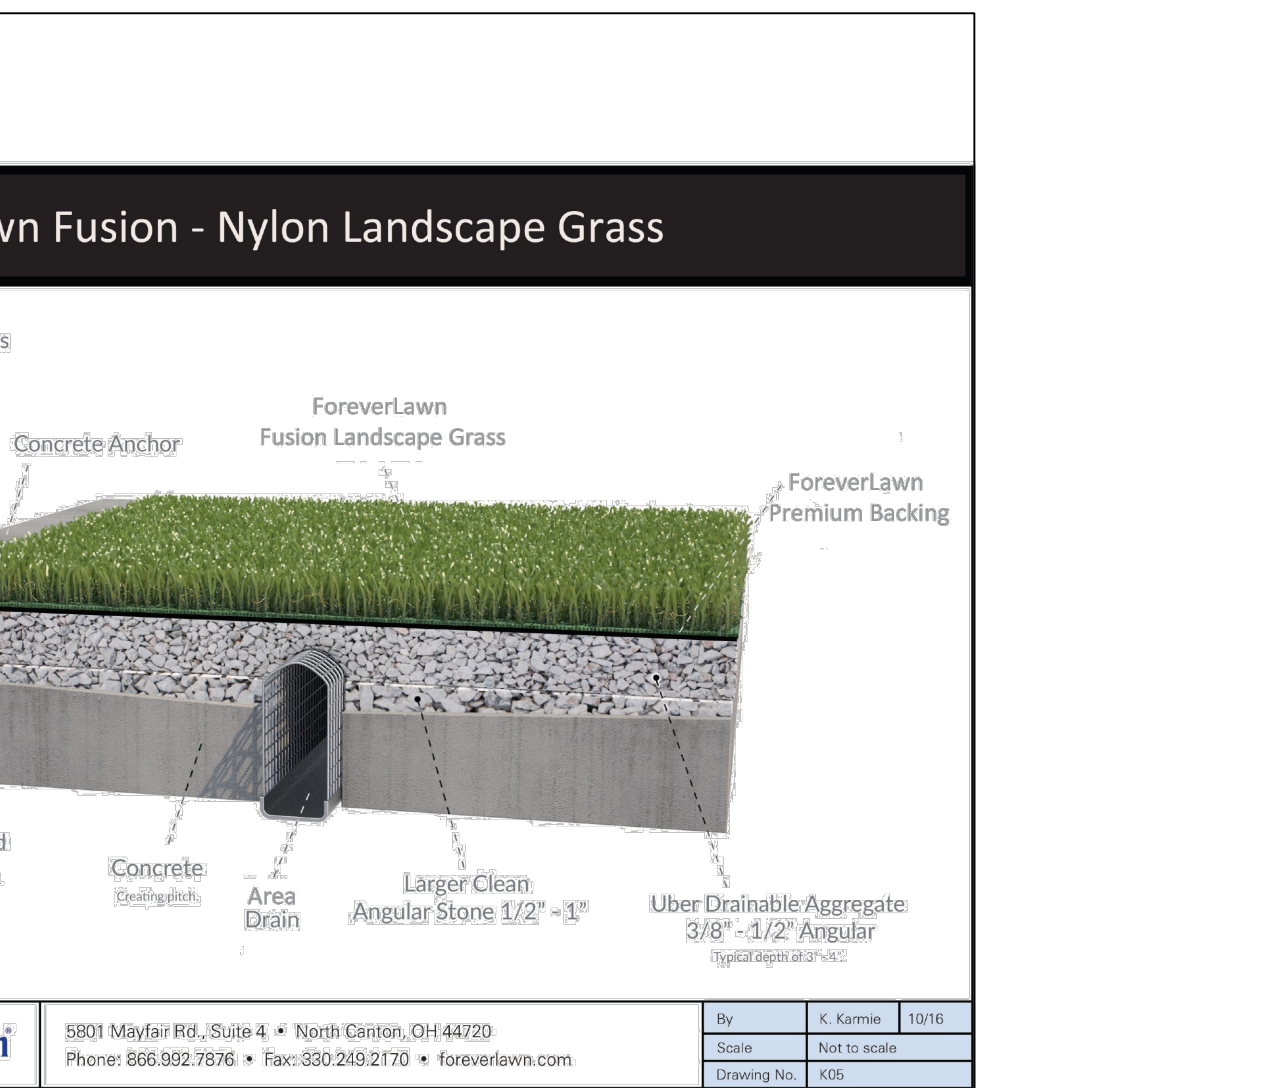


12 L5001 TYPICAL ARTIFICIAL TURF ON SLAB SECTION SCALE: 1:10

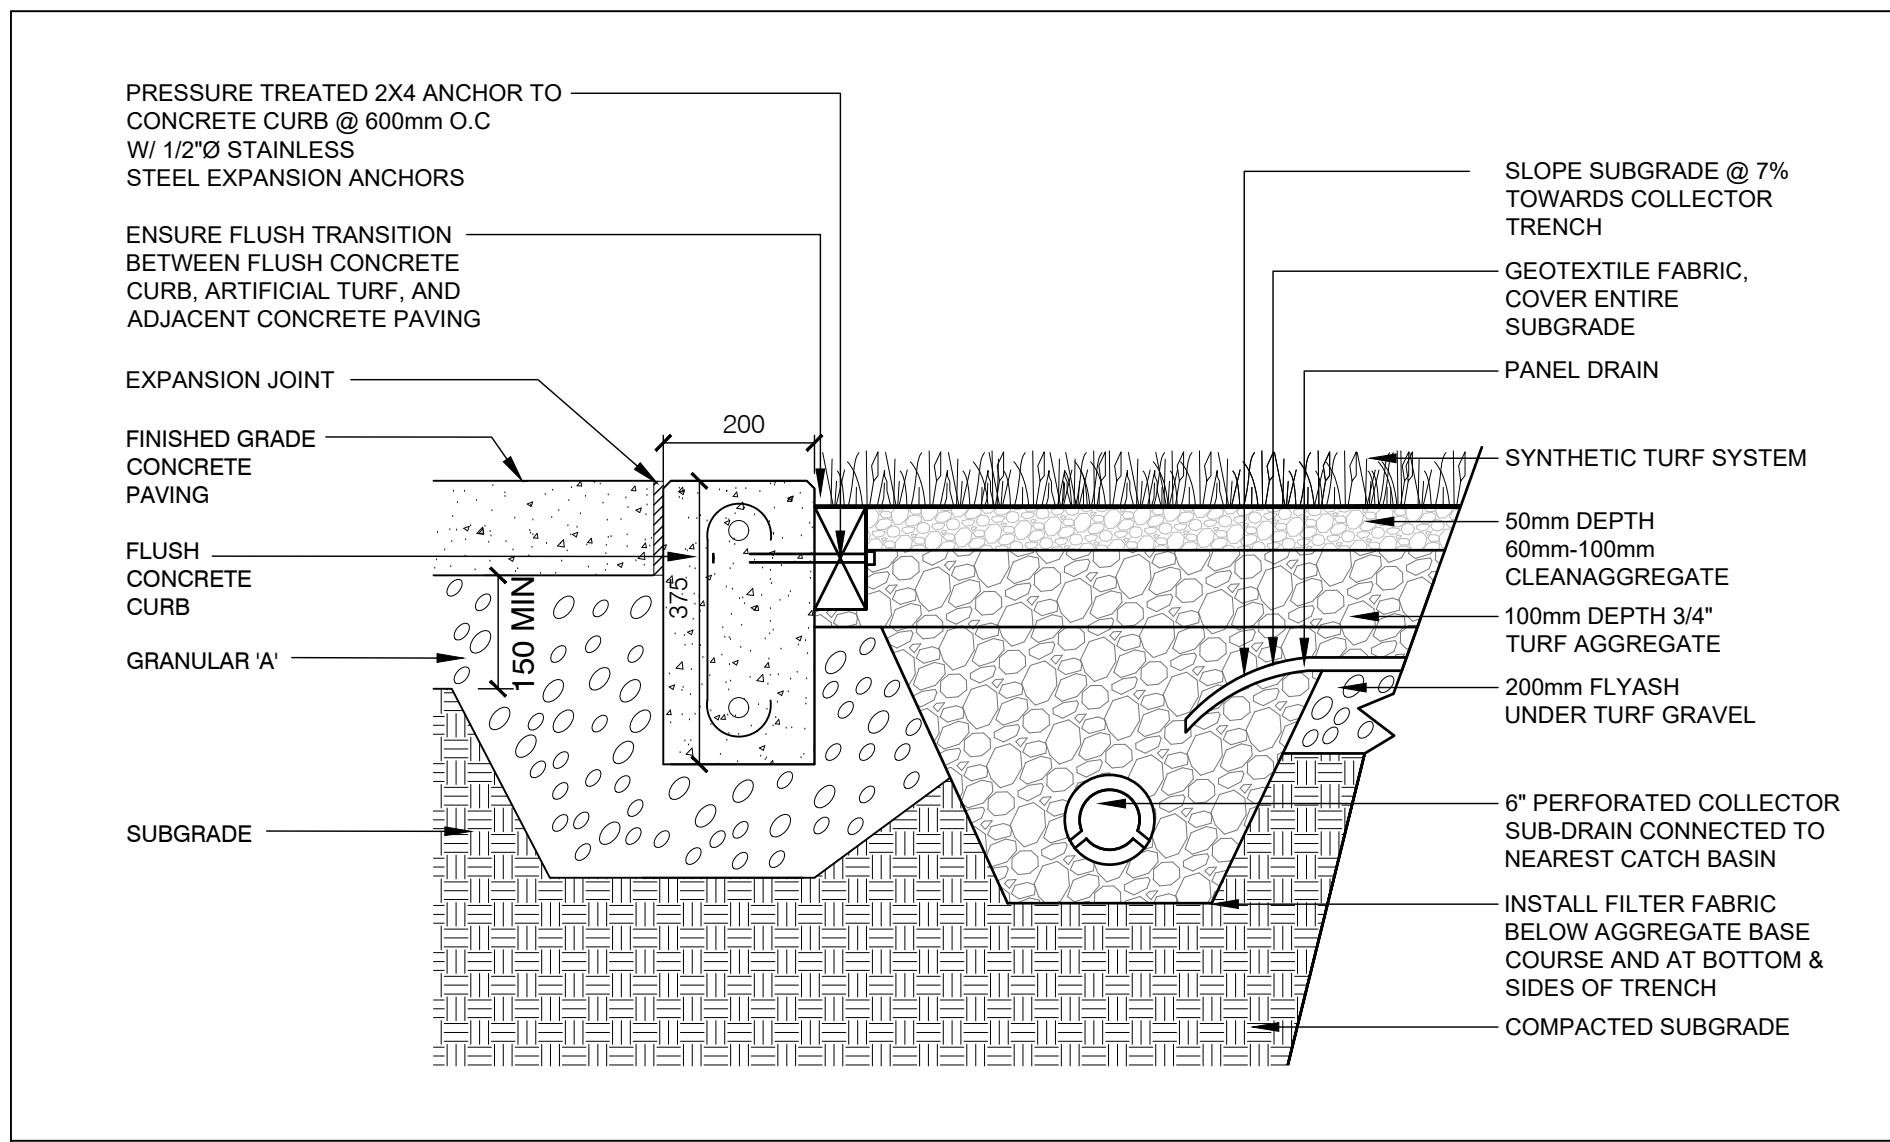


13 L5001 TYPICAL ARTIFICIAL TURF ON GRADE AT ANIMAL RELIEF AREA SECTION SCALE: 1:10

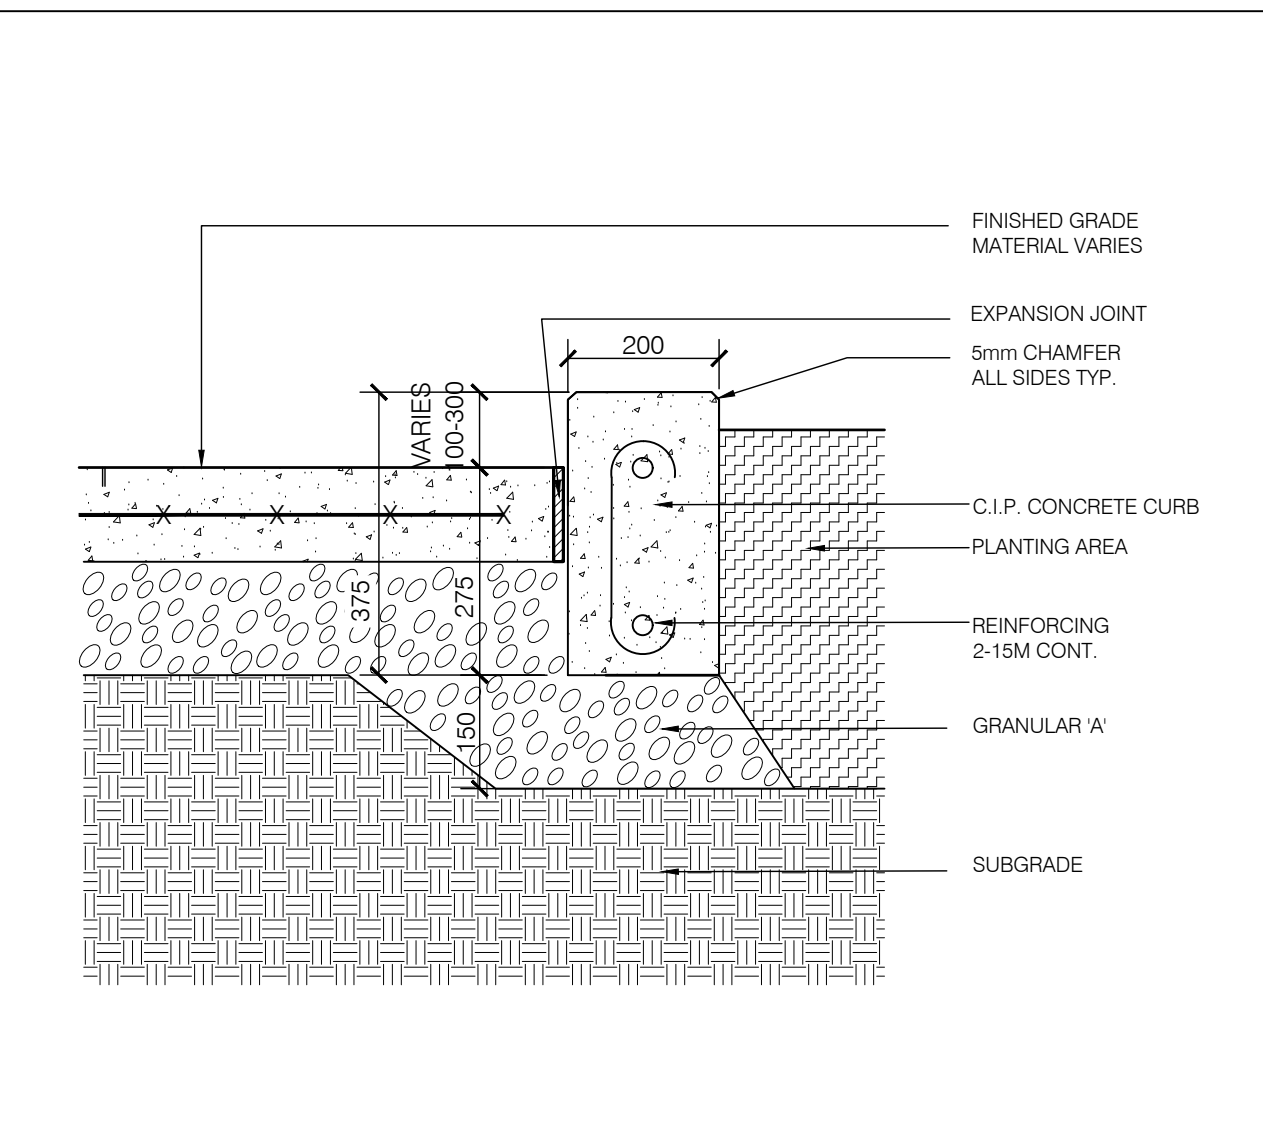


14 L5001 TYPICAL CONCRETE PLANTER CURB ON GRADE SECTION SCALE: 1:10

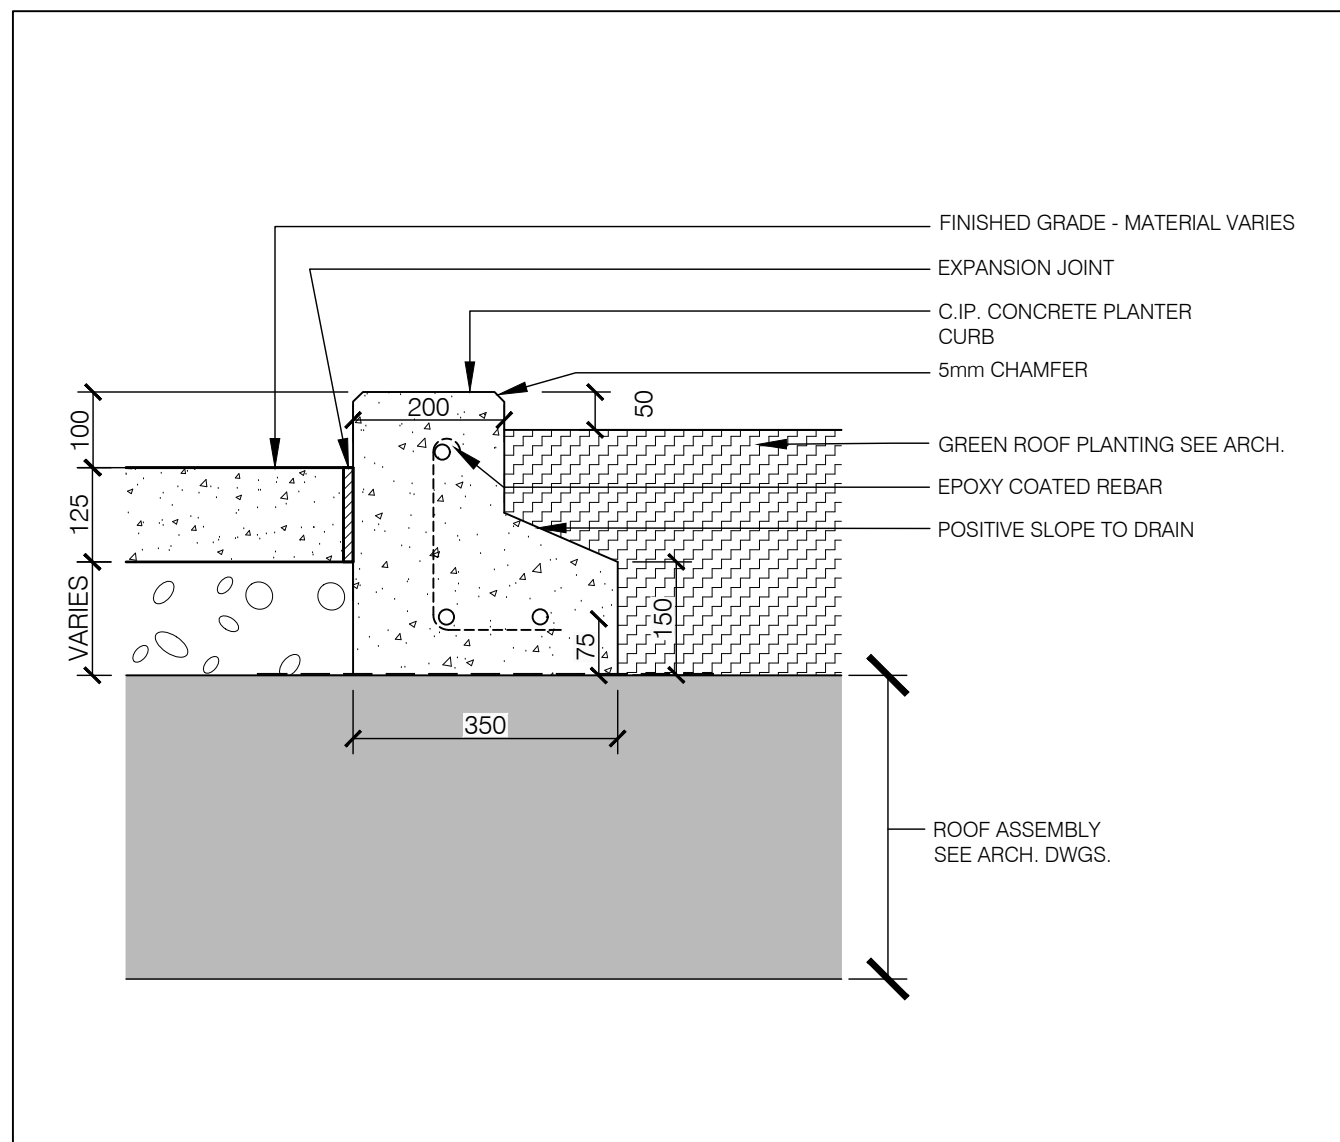


15 L5001 TYPICAL CONCRETE PLANTER CURB ON SLAB SECTION SCALE: 1:10

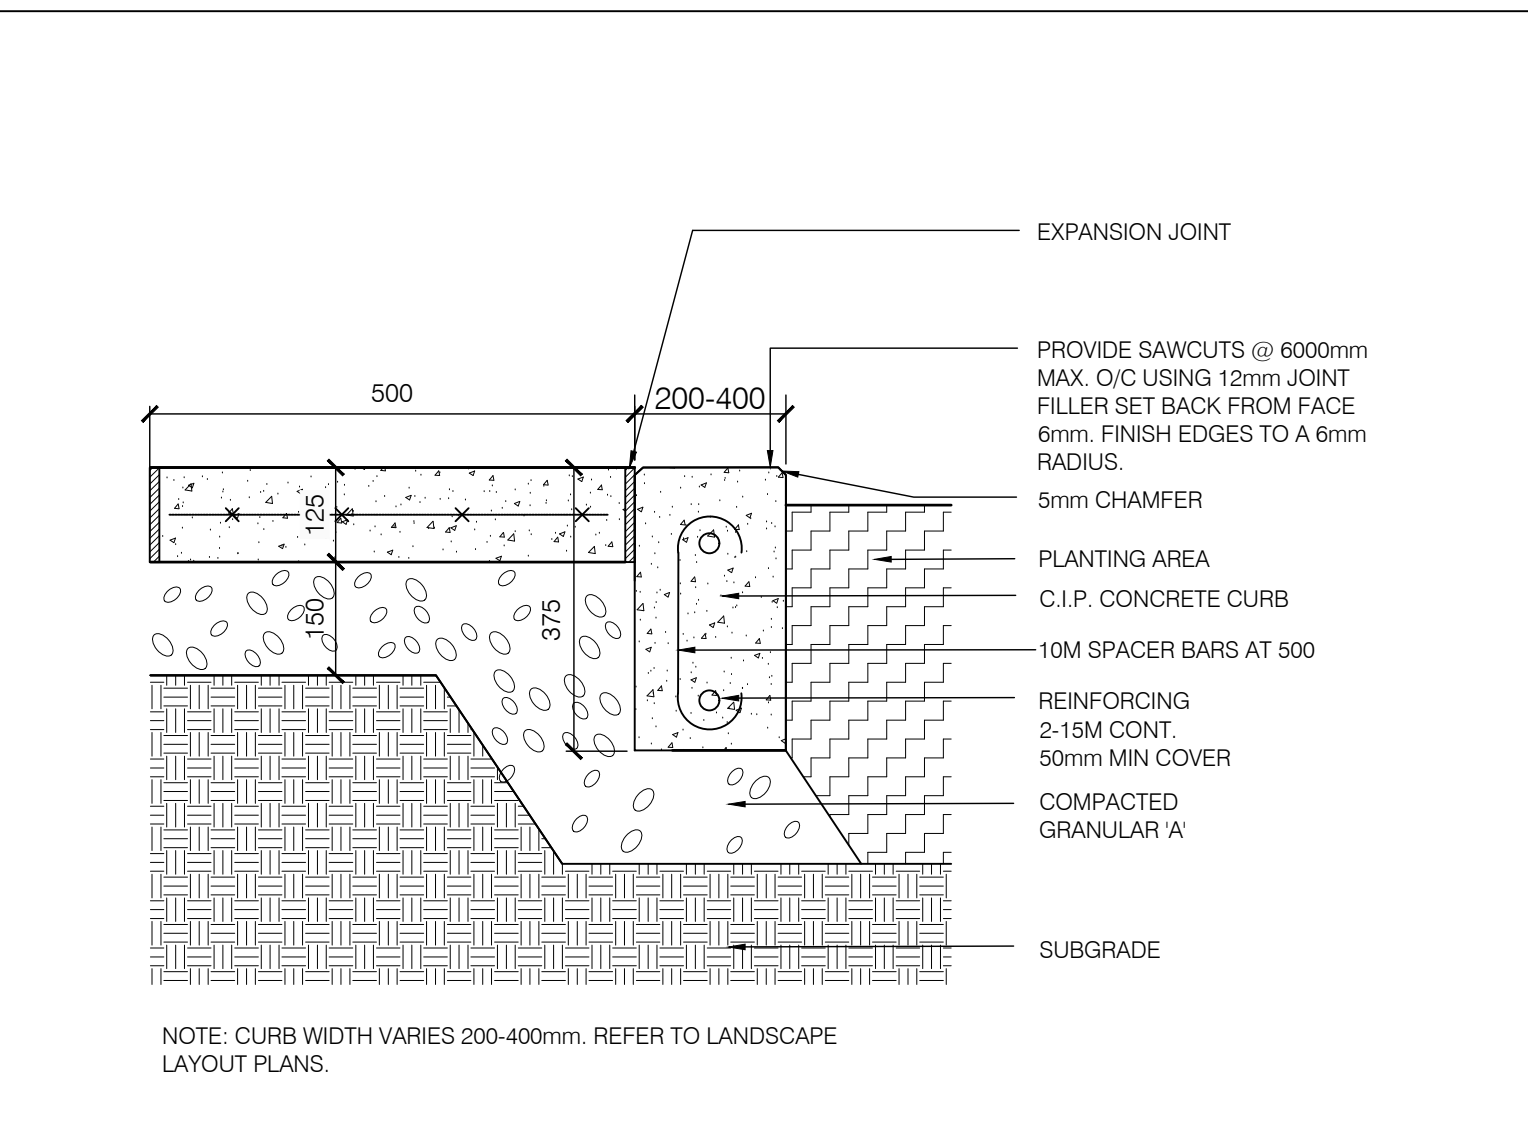


16 L5001 TYPICAL FLUSH CONCRETE CURB SECTION SCALE: 1:10

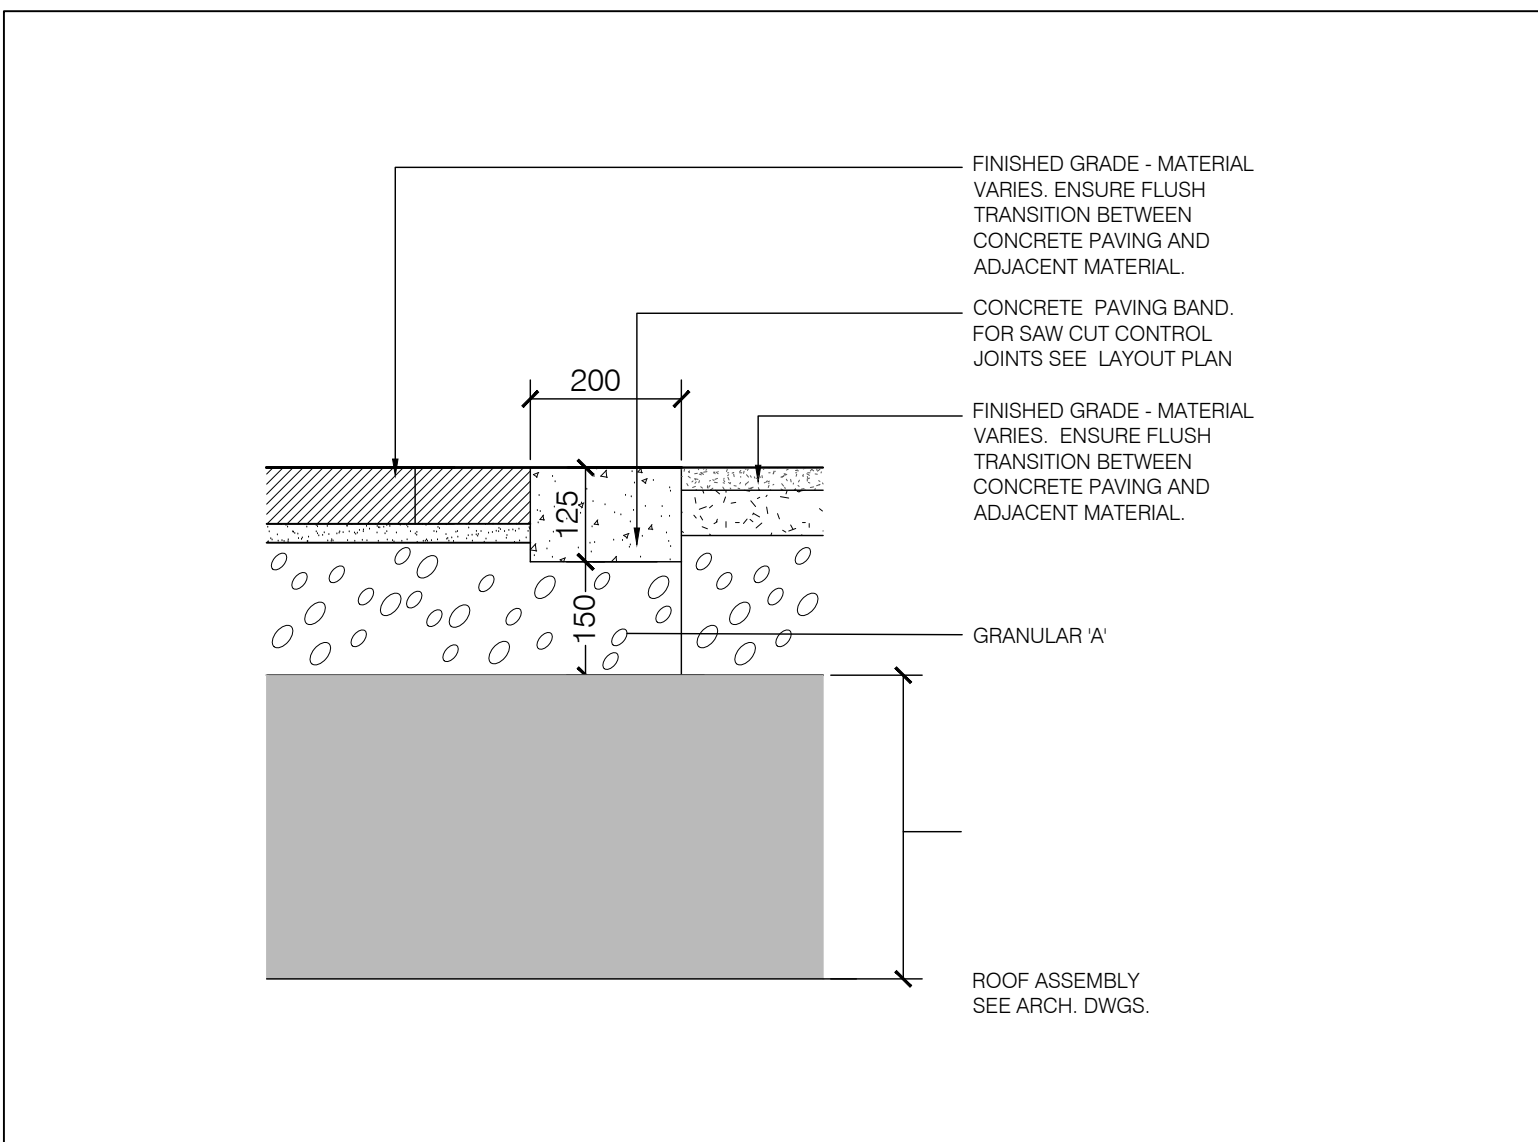


17 L5001 TYPICAL FLUSH CONCRETE CURB SECTION SCALE: 1:10

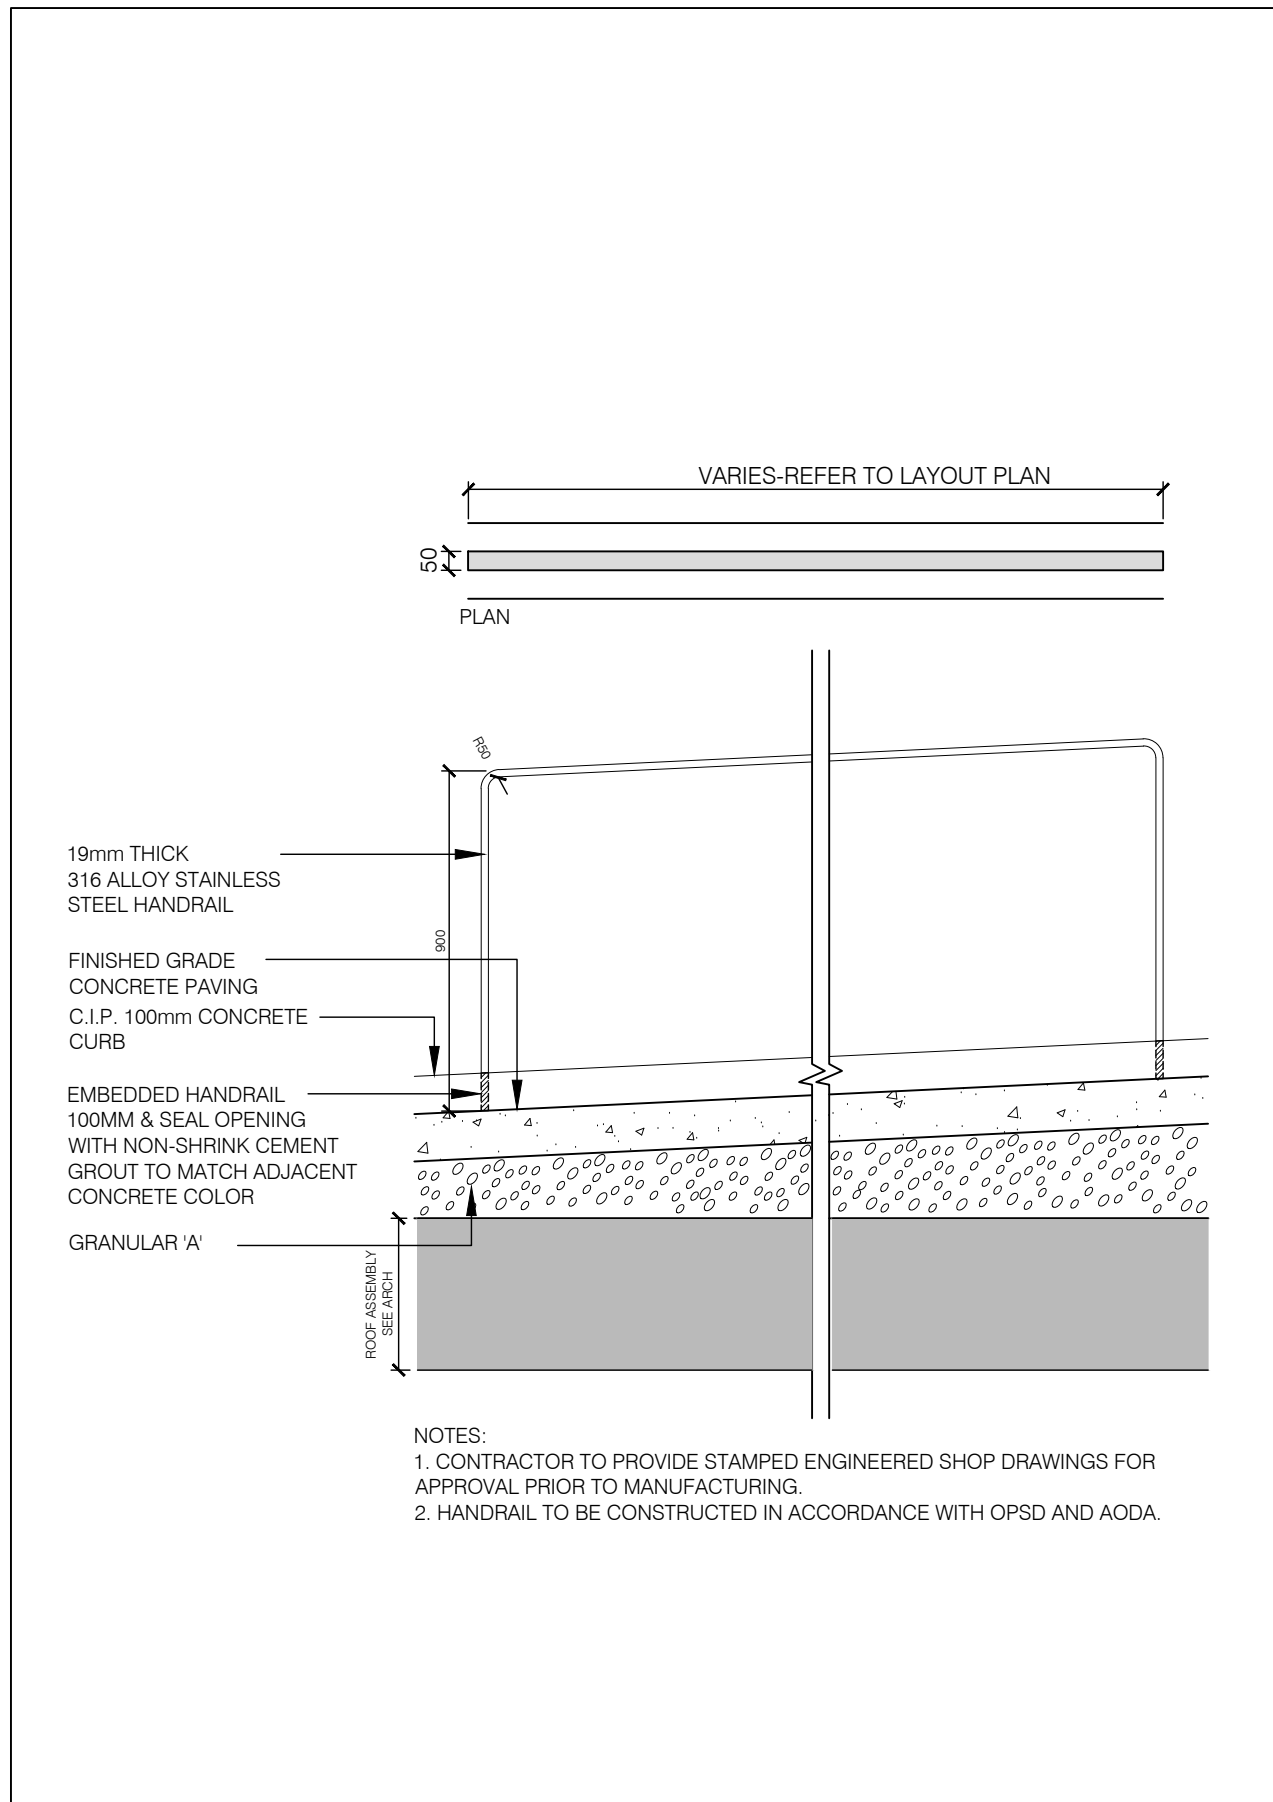


18 L5001 TYPICAL CONCRETE RAMP ON SLAB SECTION SCALE: 1:20

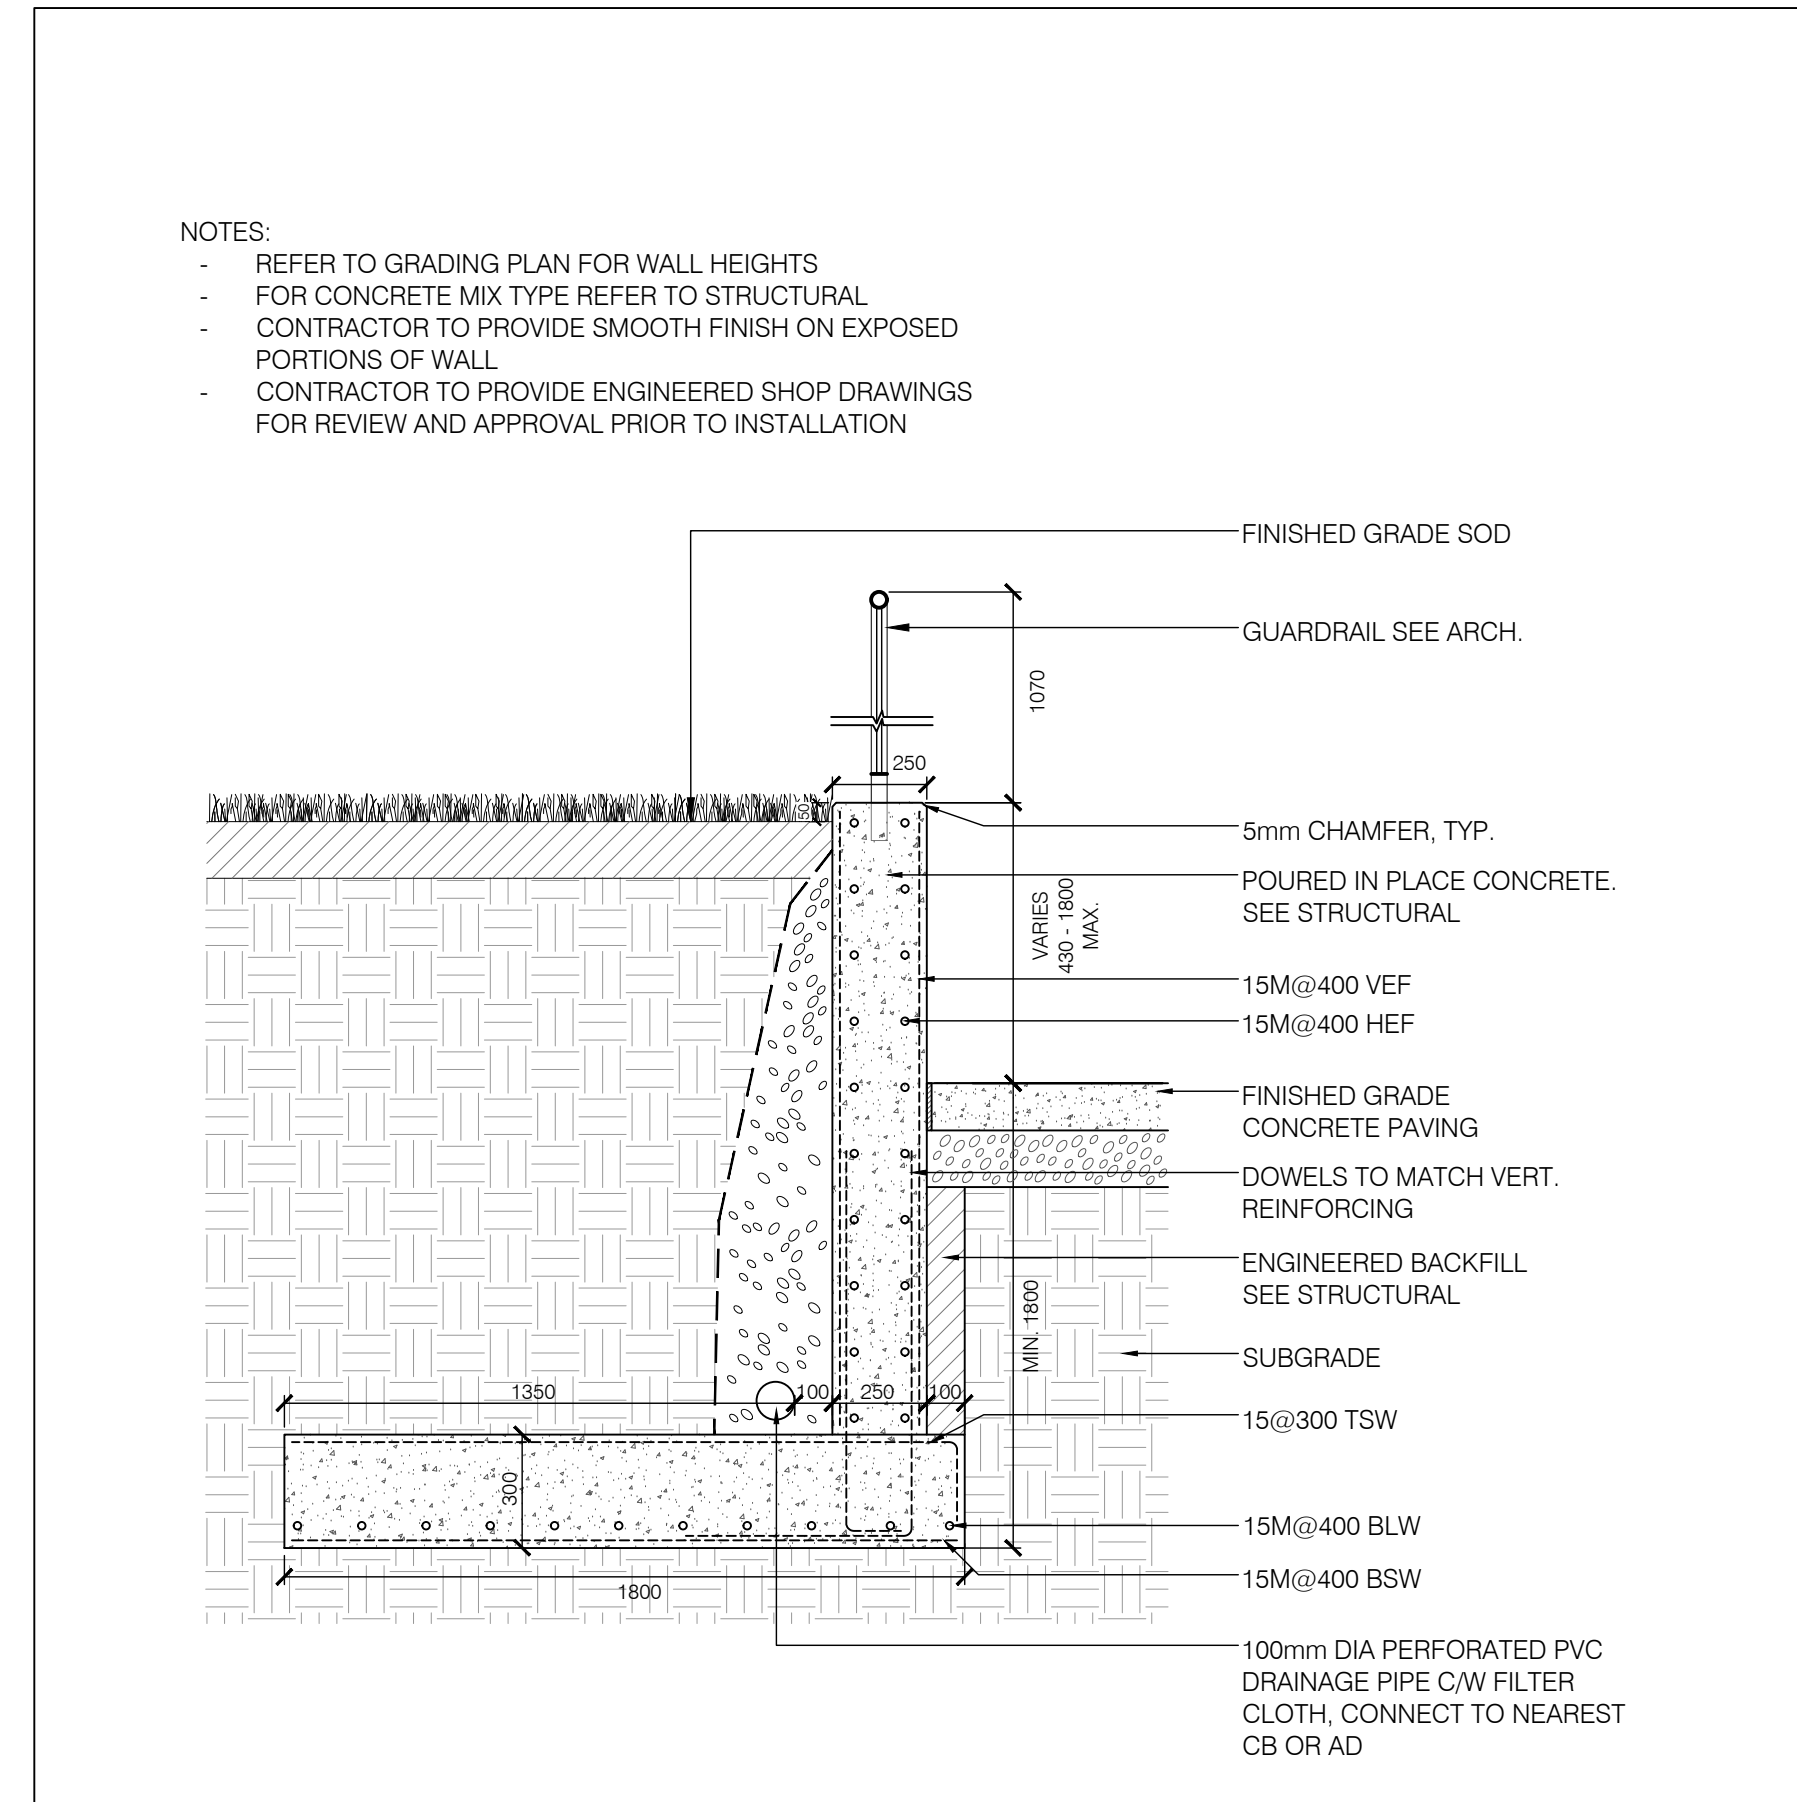


19 L5001 TYPICAL CAST IN PLACE RETAINING WALL AT LEVEL 2 PLAYGROUND AND EXISTING CHEO IMAGE SCALE: 1:20

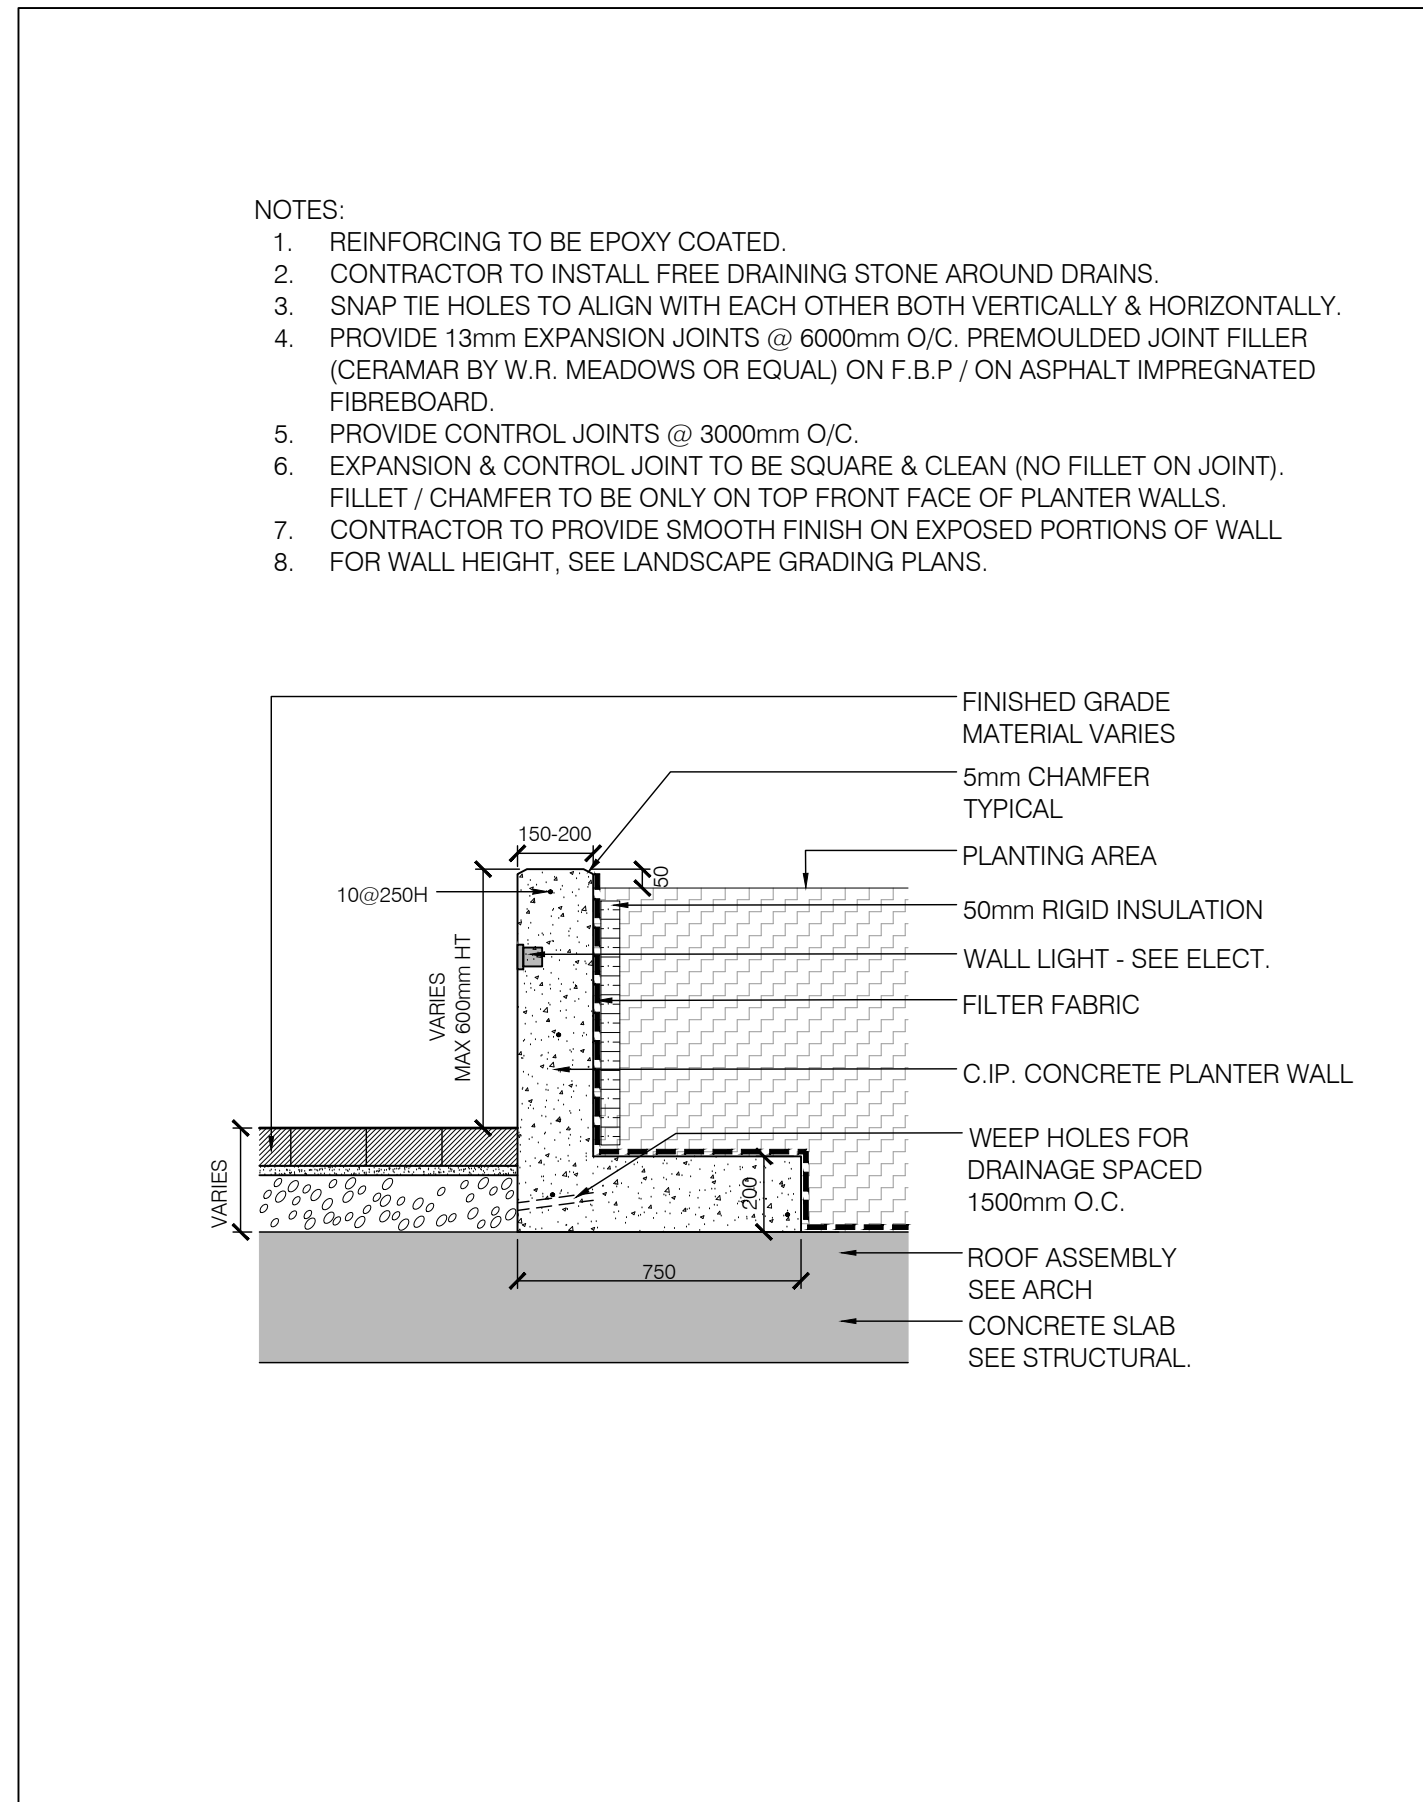

20 L5001 TYPICAL CONCRETE PLANTER WALL ON SLAB IMAGE SCALE: 1:20

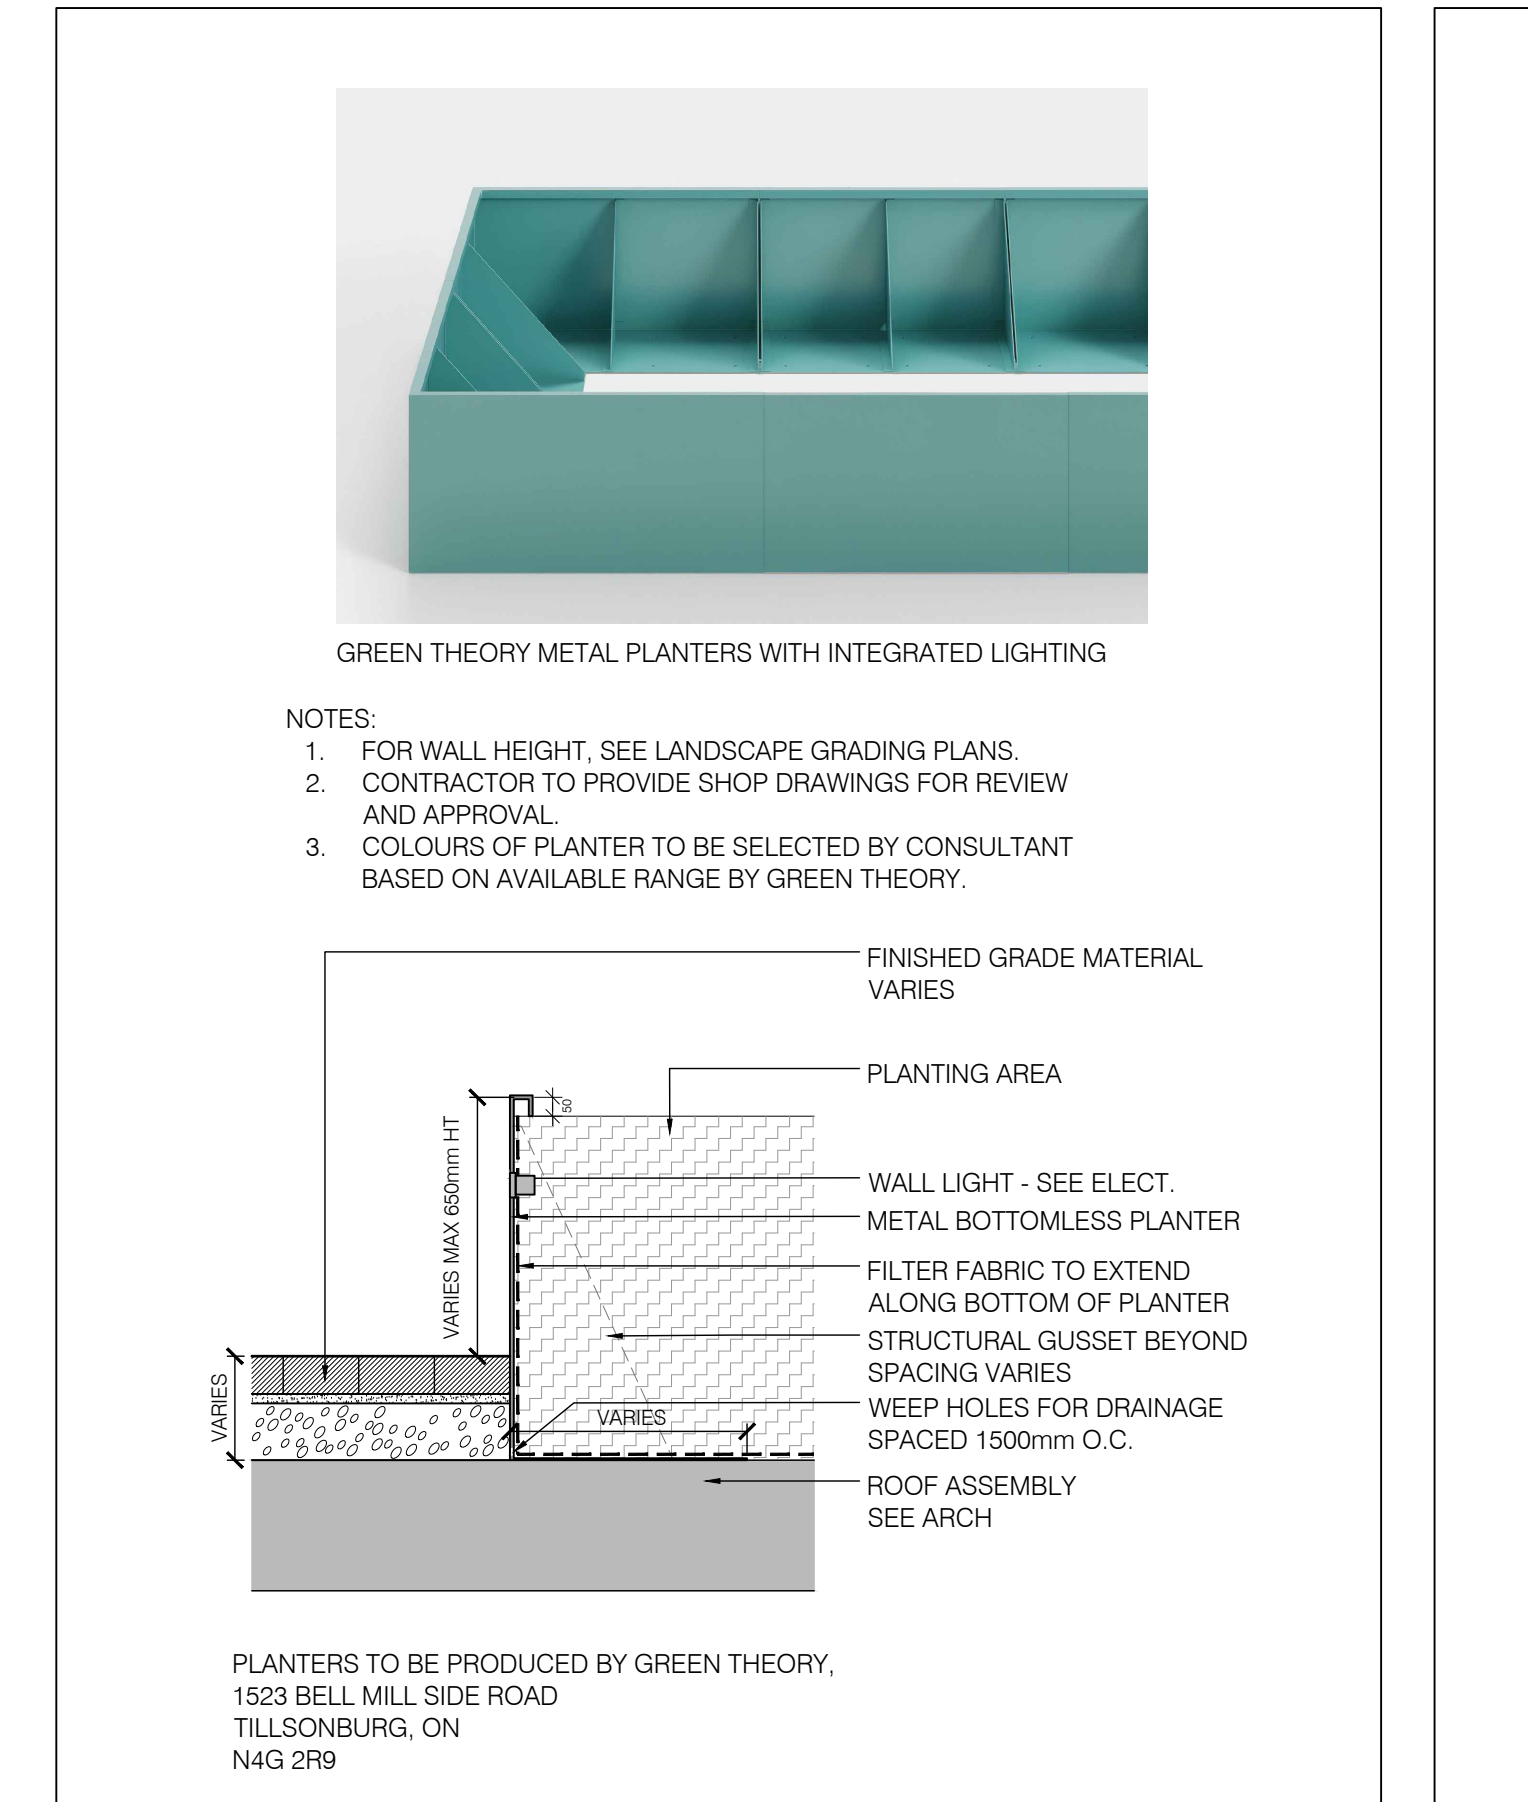

21 L5001 TYPICAL METAL PLANTER ON SLAB TYPE ONE - BOTTOMLESS IMAGE SCALE: 1:20

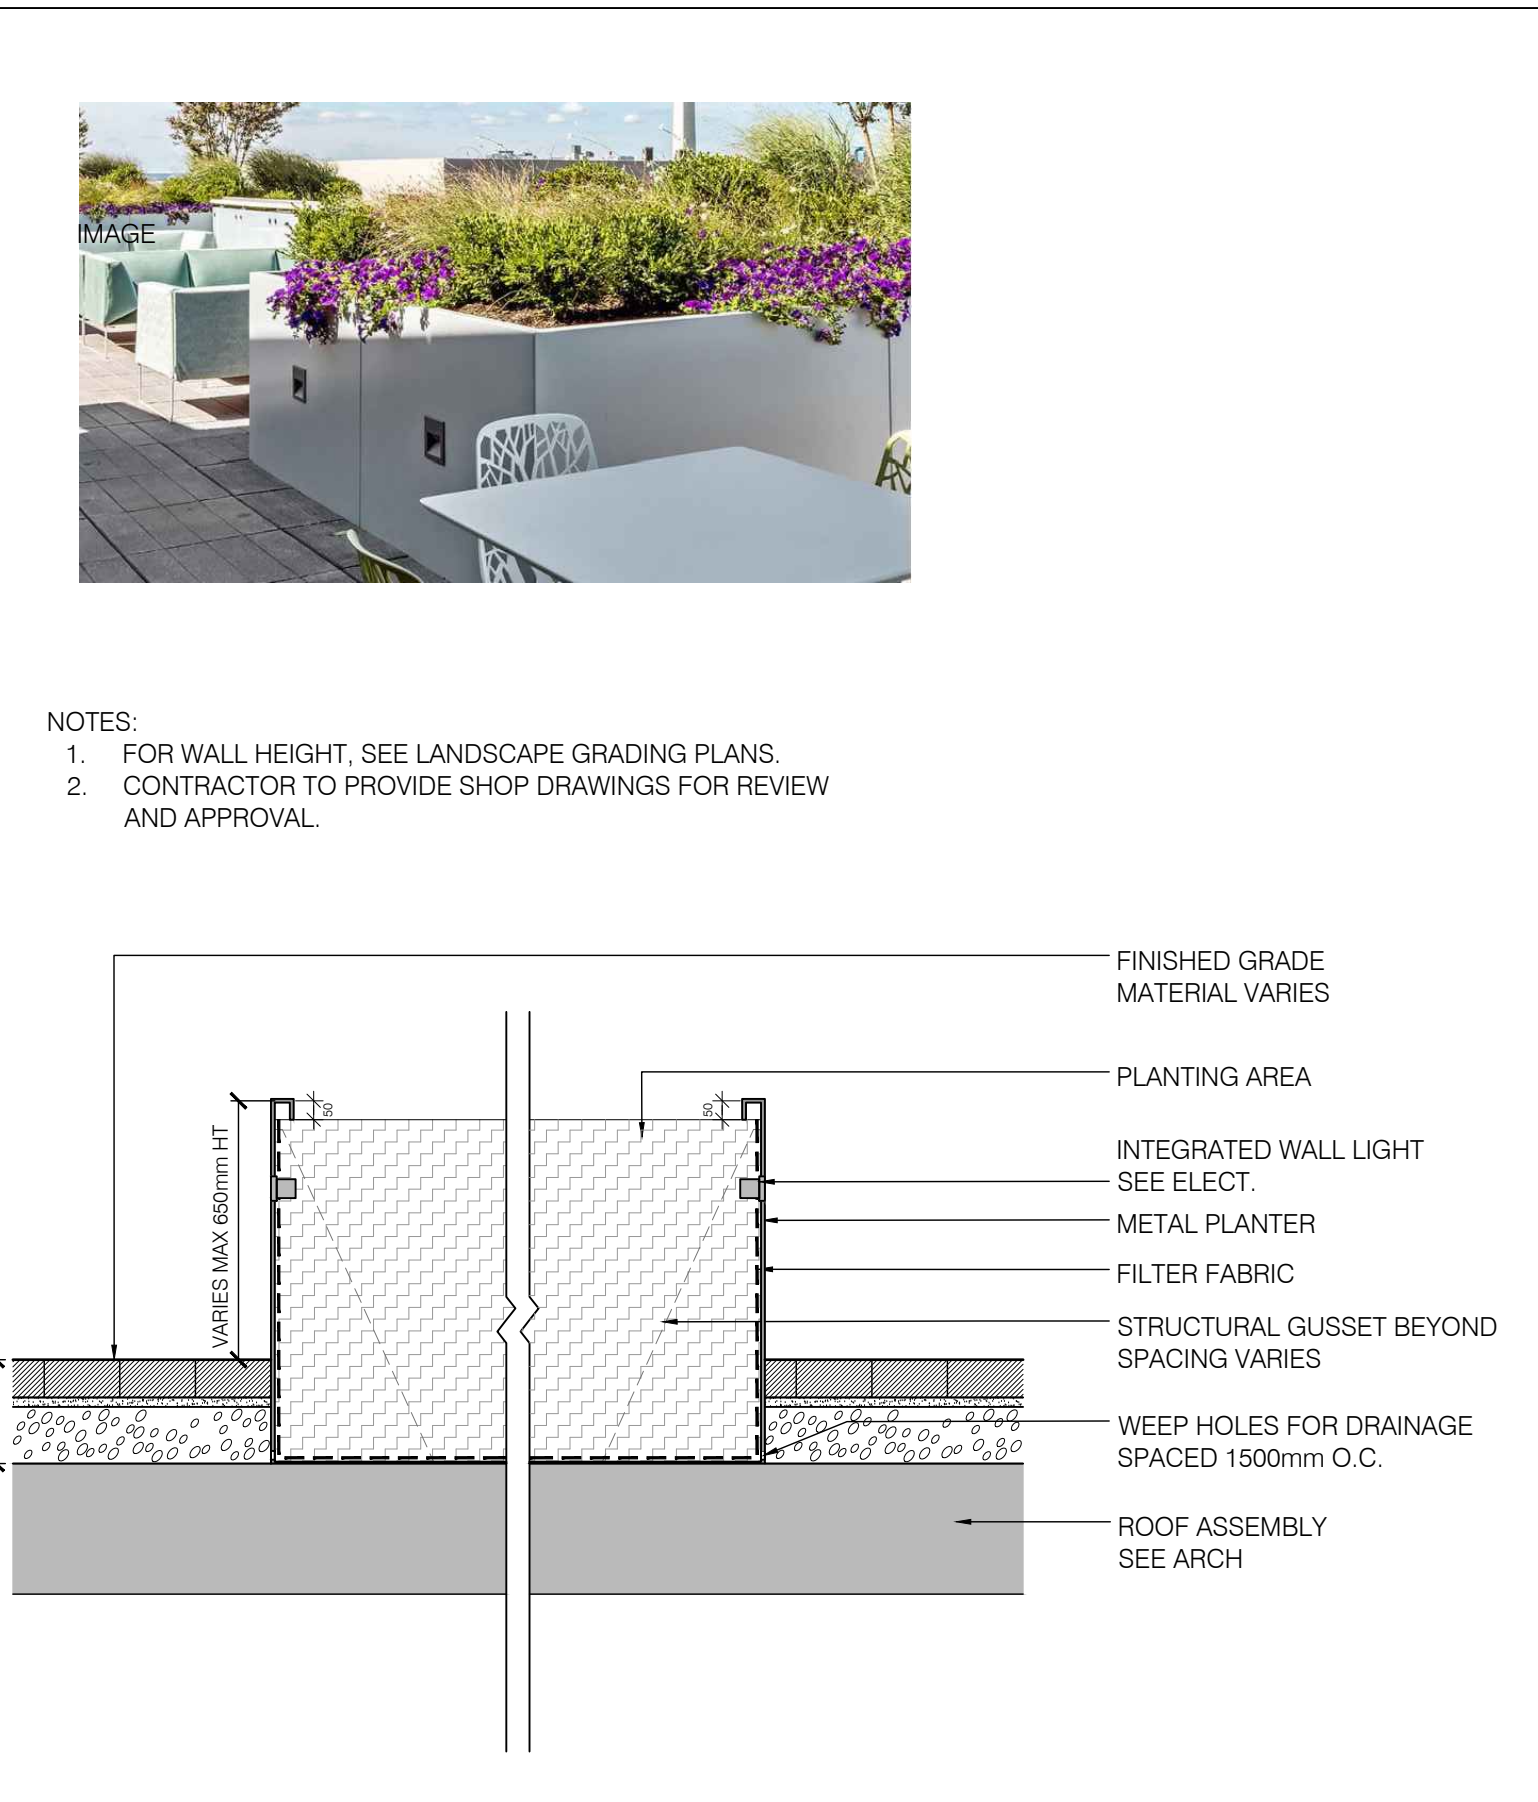

22 L5001 TYPICAL METAL PLANTER ON SLAB TYPE TWO IMAGE SCALE: 1:10

APPROVED  
By Lily Xu at 1:28 pm, Apr 22, 2025

LILY XU, MCIP, RPP  
MANAGER, DEVELOPMENT REVIEW SOUTH  
PLANNING, DEVELOPMENT, AND BUILDING SERVICES  
DEPARTMENT, CITY OF OTTAWA

CHEO  
1Door4Care

Infrastructure  
Ontario

EllisDon  
INFRASTRUCTURE Healthcare

VERTECHS  
DESIGN  
landscape architects

9 2025-02-20 ISSUED FOR SITE PLAN CONTROL IW  
10 2024-12-09 ISSUED FOR SITE PLAN CONTROL IW  
11 2024-11-27 ISSUED FOR 100% CD IW  
12 2024-09-26 ISSUED FOR 50% CD RESUBMISSION IW  
13 2024-08-23 ISSUED FOR SITE PLAN CONTROL IW  
14 2024-08-07 ISSUED FOR 50% CD SUBMISSION IW  
15 2024-04-19 ISSUED FOR 100% CD SUBMISSION IW  
16 2023-12-20 ISSUED FOR BUILDING PERMIT (TUNNEL) IW  
17 2023-12-15 ISSUED FOR 50% CD SUBMISSION IW

date: revision: by:

OTAWA  
CITY OF OTTAWA  
LANDSCAPE ARCHITECTS

As drawing and specifications are the property of the architect. The contractor shall verify all dimensions and information on site and report any discrepancy to architect before proceeding.

CHEO Integrated Treatment Centre

401 Smyth Rd  
Ottawa, ON K1H 8L1

LANDSCAPE DETAILS

scale: AS SHOWN  
drawn by: IW/WW  
reviewed by: VK  
job number: 2307  
plot date: 2025-02-20  
drawing number: L5001