

Apply the Surface Warning Labels Here

KEY	
Position	Unit of Measurement
Top #	Inches
Bottom #	(Millimeters)

Top View

Footings Diagram

Critical Fall Height:
 ASTM F1487: 25" (635 mm)
 CSA-2014: 535 mm
 EN1176: 452 mm

Top View Dimensions:
 Overall width: 24.6" (619)
 Overall height: 11.8" (299)
 Hole diameter: Ø12.9 (328)

Side View Dimensions:
 Overall height: 29.8" (757)
 Base width: 66.4" (1677)
 Base height: 17.8" (452)
 Base width at base: 4.25"

Labels:
 Surfacing Warning Label
 SURFACING LEVEL
 GROUND LEVEL

Coil Spring Surface Mount Footing Detail

4.25" Surfacing

Concrete Base

Anchor Bolts Supplied by User

Protective Surfacing Layer

Coil Spring

4.25" in.

NOTE: COLOUR TO BE SELECTED BY CONSULTANT

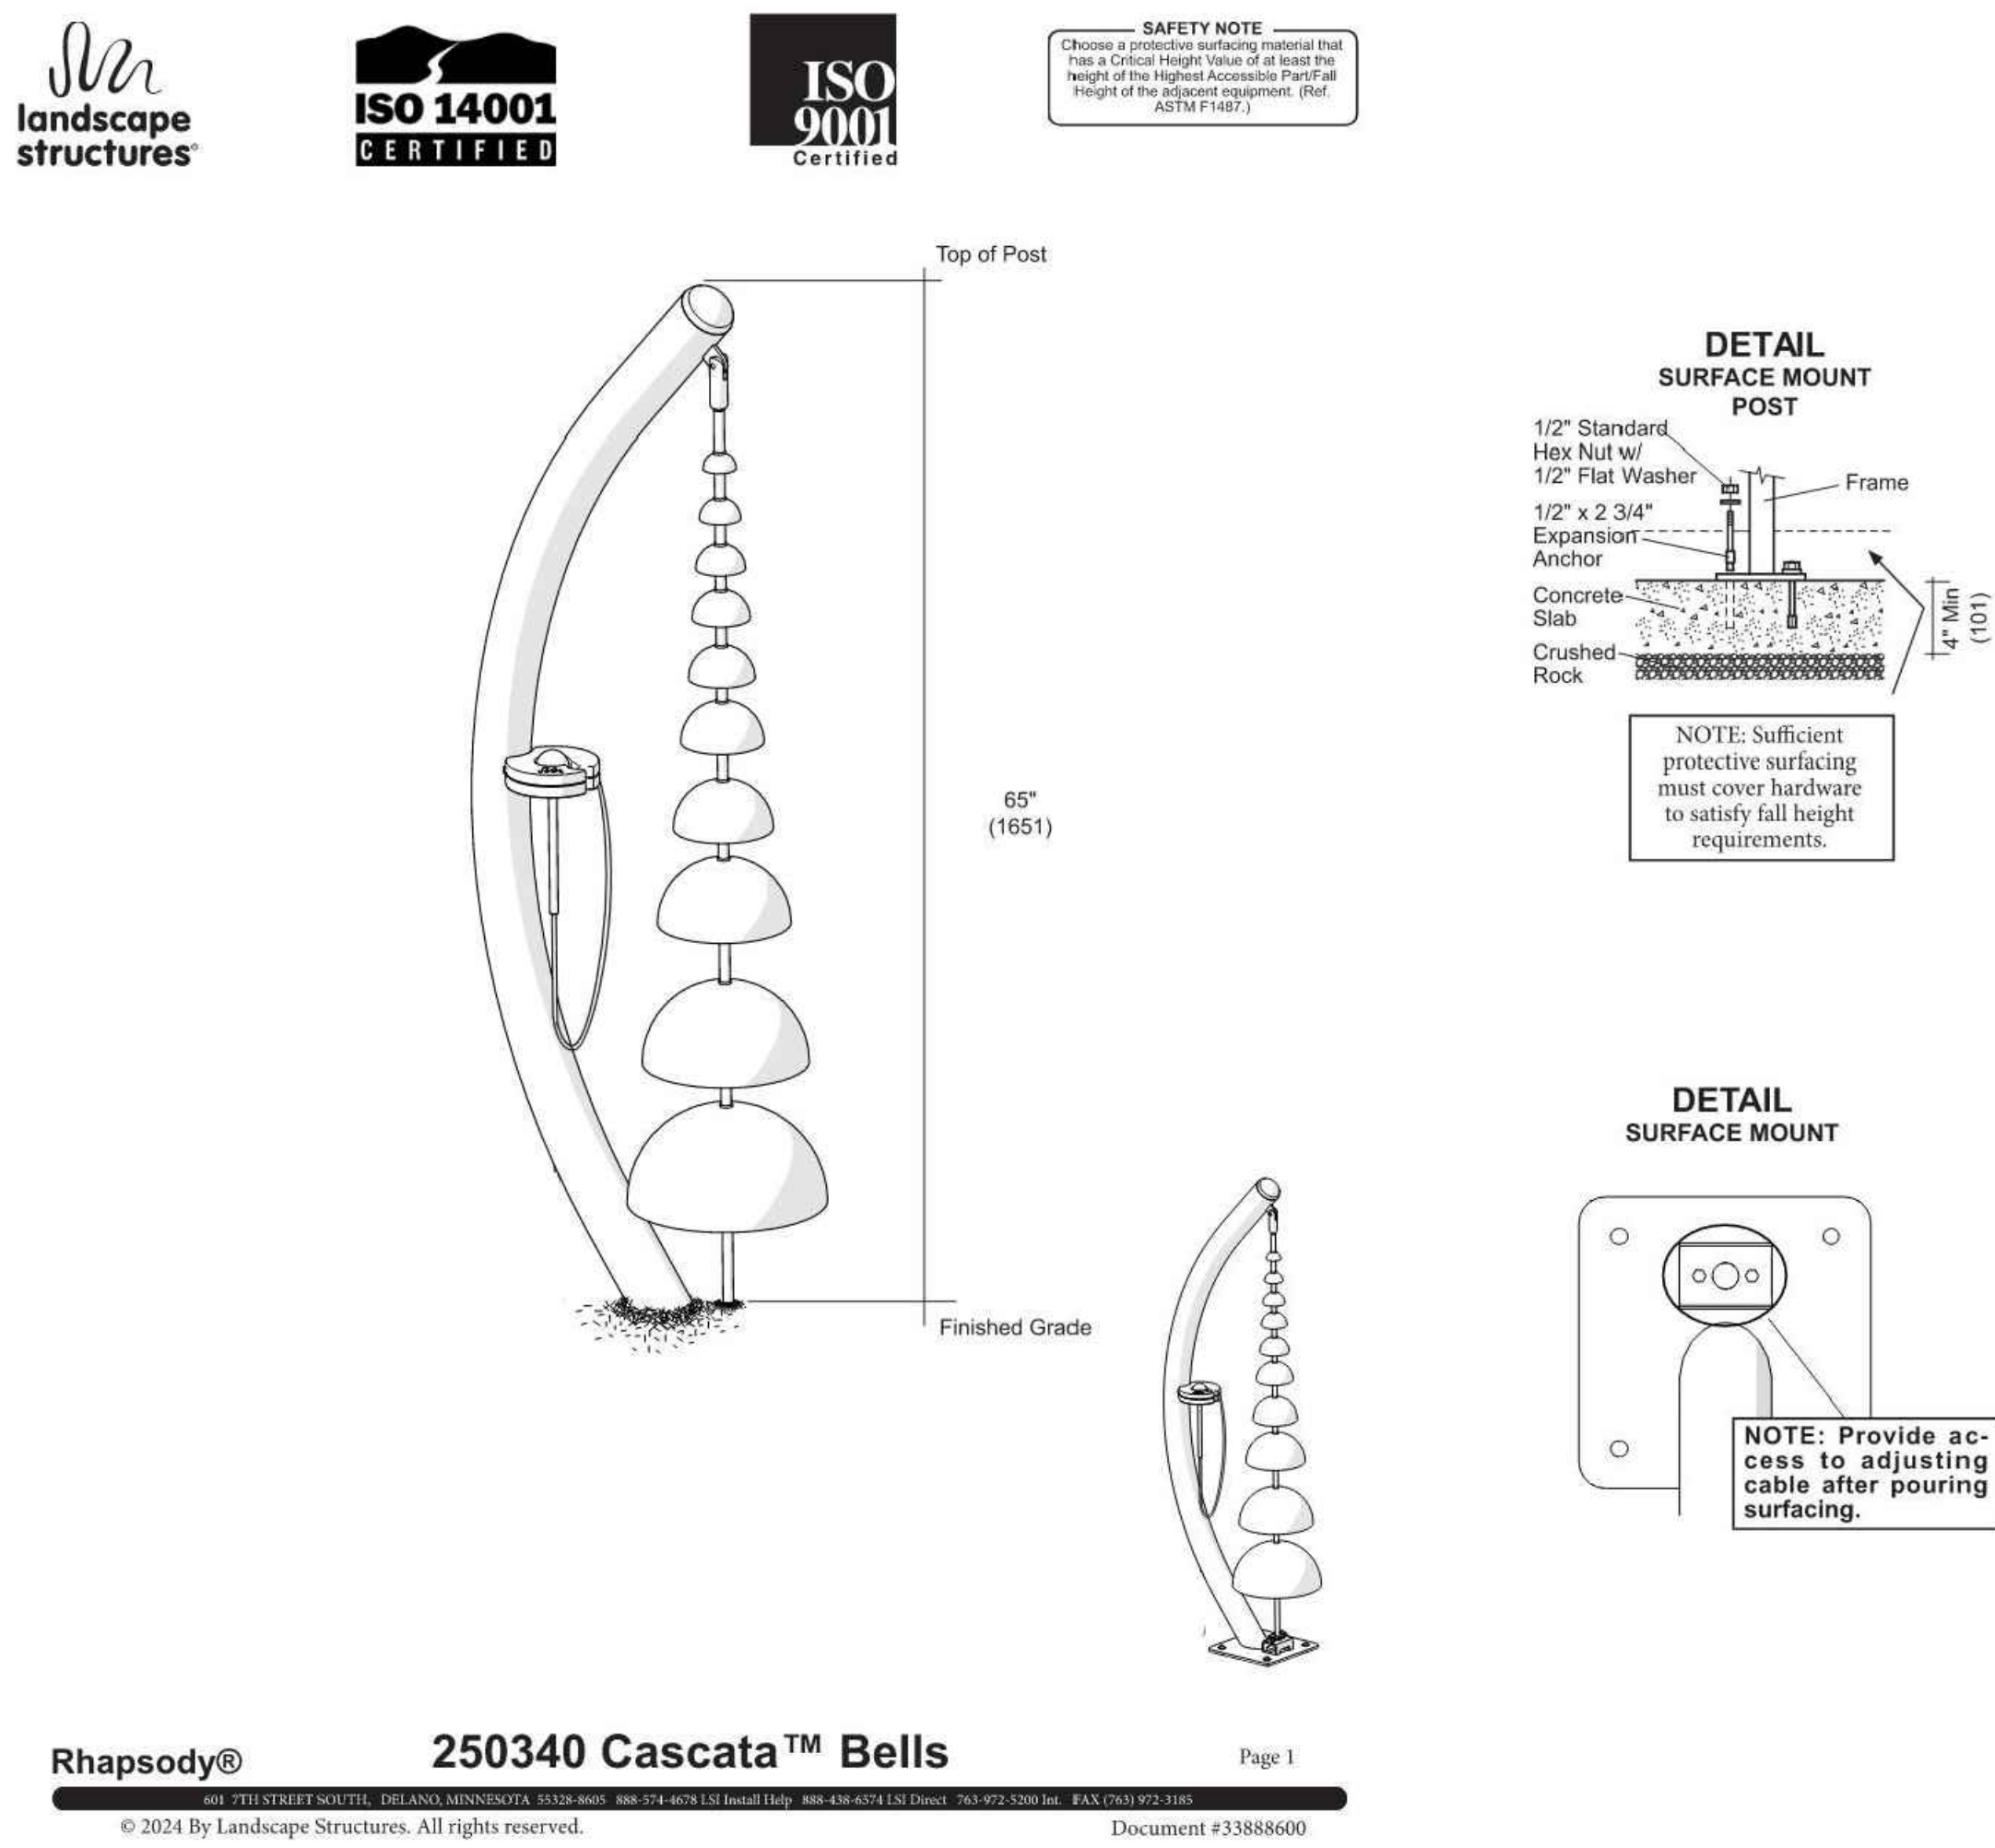

 TYPICAL MULTI-FUNCTION SEE-SAW AT FITNESS TERRACE
 MANUFACTURER'S CUT SHEET

NOT TO SCALE

NOTE: COLOUR TO BE SELECTED BY CONSULTANT

D2 TYPICAL FLOWER POT AT PASSIVE THERAPETUIC PLAY TERRACE
I.5007 IMAGE

NOT TO SCALE



Rhapsody® 250340 Cascata™ Bells Page 1
 800-775-STREET/SGE, DELANO, MINNESOTA 55326-8005 800-574-6078/132 Inland Hwy. 800-436-6574/132 Dorset 763-972-5200 Int. FAX:763/972-5185
 © 2024 By Landscape Structures. All rights reserved. Document #33886600

8 TYPICAL PLAY POLE AT MENTAL HEALTH THERAPY TERRACE
07 MANUFACTURER'S CUT SHEET

NOT TO SCALE



NOTE: COLOUR TO BE SELECTED BY CONSULTANT

D4 TYPICAL PLAY PANEL AT MENTAL HEALTH THERAPY TERRACE
L5007 MANUFACTURER'S CUT SHEET

NOT TO SCALE



APPROX. SIZE OF BOULDER: 900mm W x 1100 L
NAME OF ARTIST: Simon Brascoupe

TYPICAL ALGONQUIN WAYFINDING WHEEL AT INDIGENOUS GATHERING PLACE
IMAGE

NOT TO SCALE


LILY XU, MCIP, RPP
MANAGER, DEVELOPMENT REVIEW SOUTH
PLANNING, DEVELOPMENT, AND BUILDING SERVICES
DEPARTMENT, CITY OF OTTAWA

**VERTECHS
DESIGN**
landscape architects

9	2025-02-20	ISSUED FOR SITE PLAN CONTROL RESUBMISSION R1	RW
8	2024-12-09	ISSUED FOR SITE PLAN CONTROL RESUBMISSION	RW
7	2024-11-27	ISSUED FOR 100% CD	RW
6	2024-09-06	ISSUED FOR 50% CD RESUBMISSION	RW
5	2024-06-23	ISSUED FOR SITE PLAN CONTROL	RW
4	2024-06-07	ISSUED FOR 50% CD SUBMISSION	RW
3	2024-04-19	ISSUED FOR 100% CD SUBMISSION	RW
2	2023-12-20	ISSUED FOR BUILDING PERMIT (TUNNEL)	RW
1	2023-12-15	ISSUED FOR 50% CD SUBMISSION	RW

date: _____ revision: _____ by: _____



CHEO Integrated Treatment Centre

401 Smyth Rd
Ottawa, ON K1H 8L1

LANDSCAPE DETAILS

scale:	AS SHOWN
drawn by:	IW/VN
reviewed by:	VK
job number:	2307
plot date:	2025-02-20

L5007