



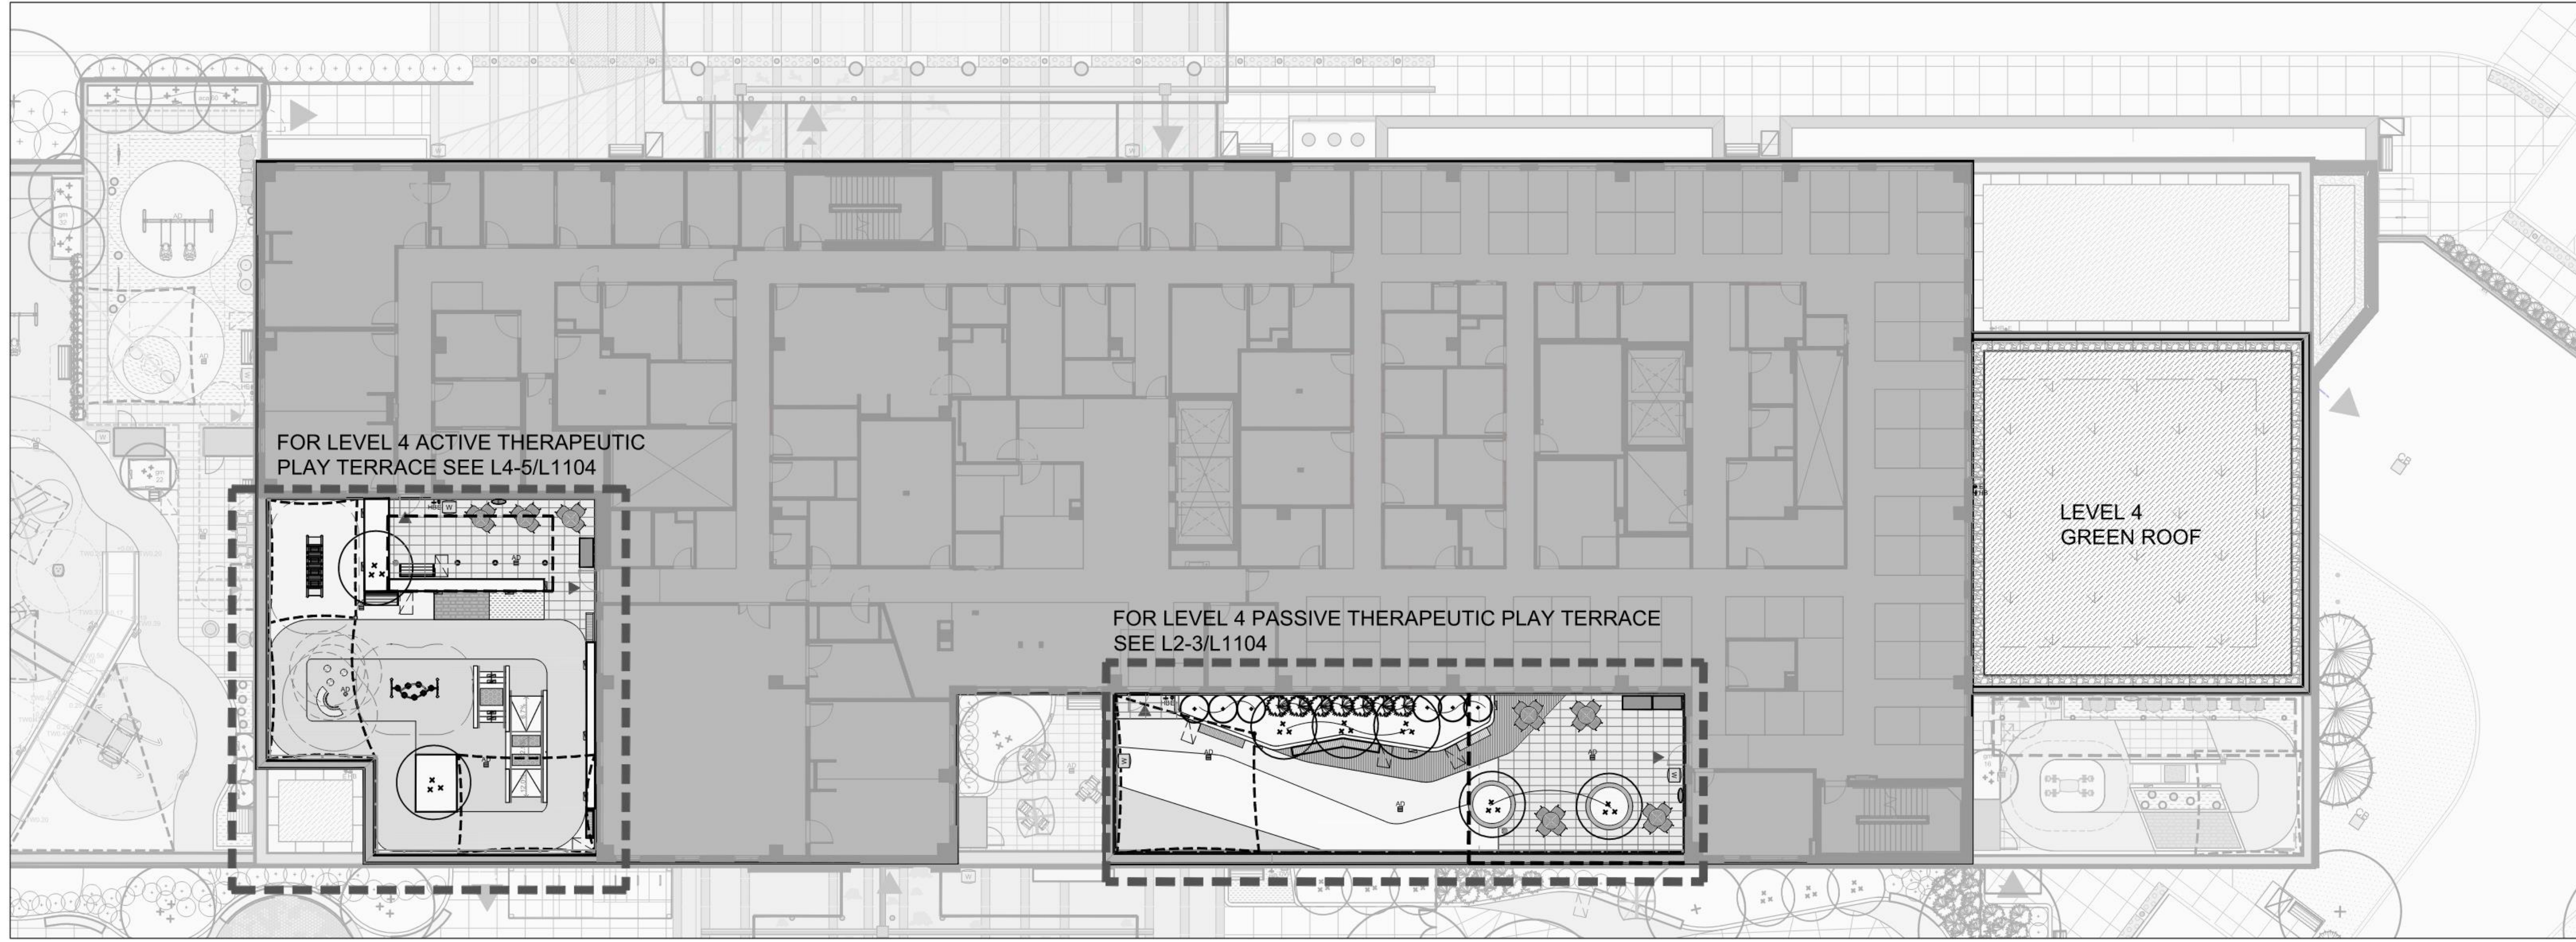


L1  
L2.02  
LEVEL 4 TERRACE KEY PLAN  
PLAN VIEW

SCALE 1:200

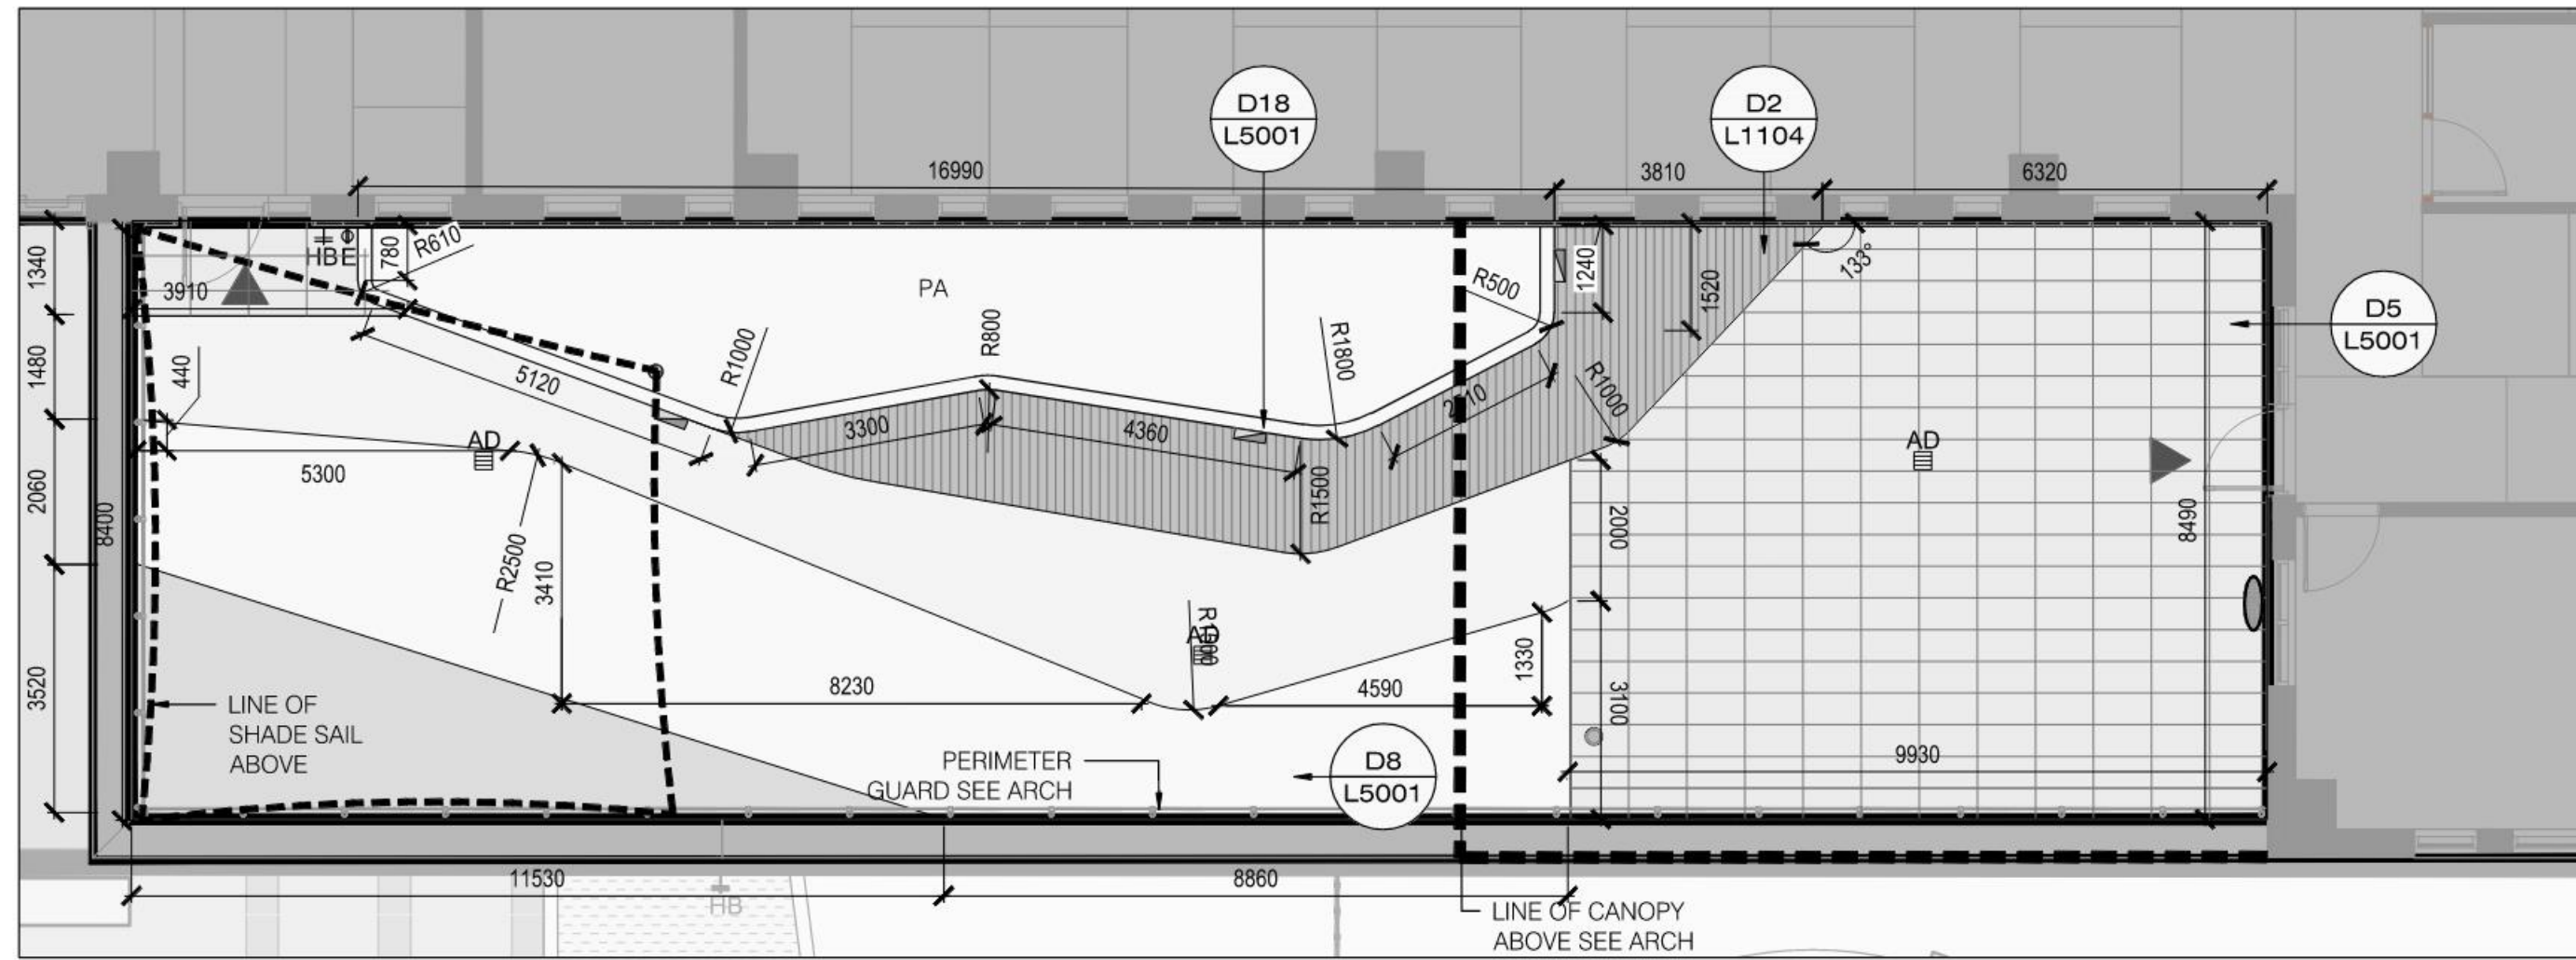


L2  
L1104  
LEVEL 4 PASSIVE THERAPEUTIC PLAY TERRACE  
LAYOUT PLAN

SCALE 1:100

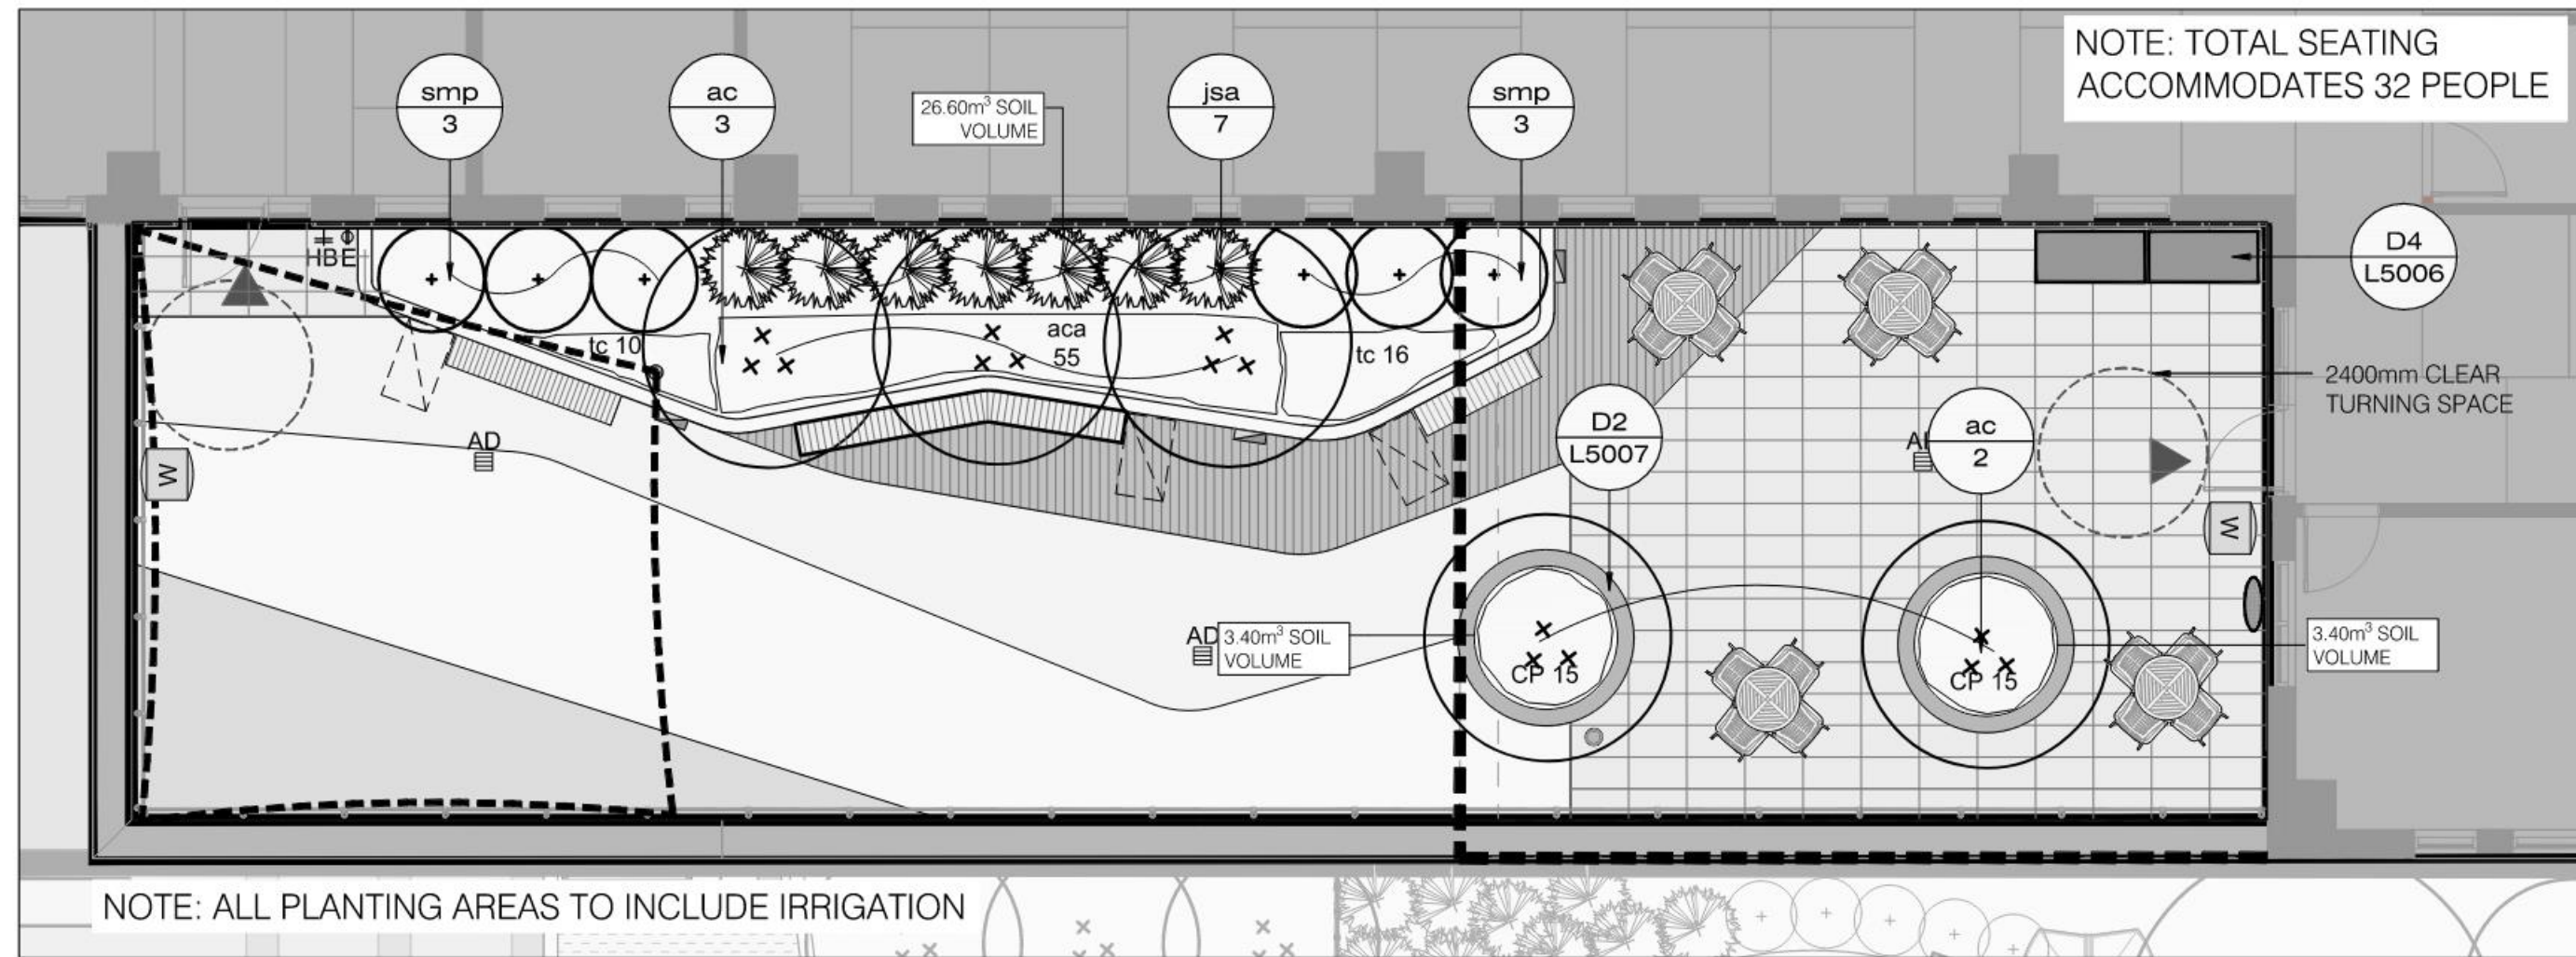


L3  
L1102  
LEVEL 4 PASSIVE THERAPEUTIC PLAY TERRACE  
PLANTING PLAN

SCALE 1:100

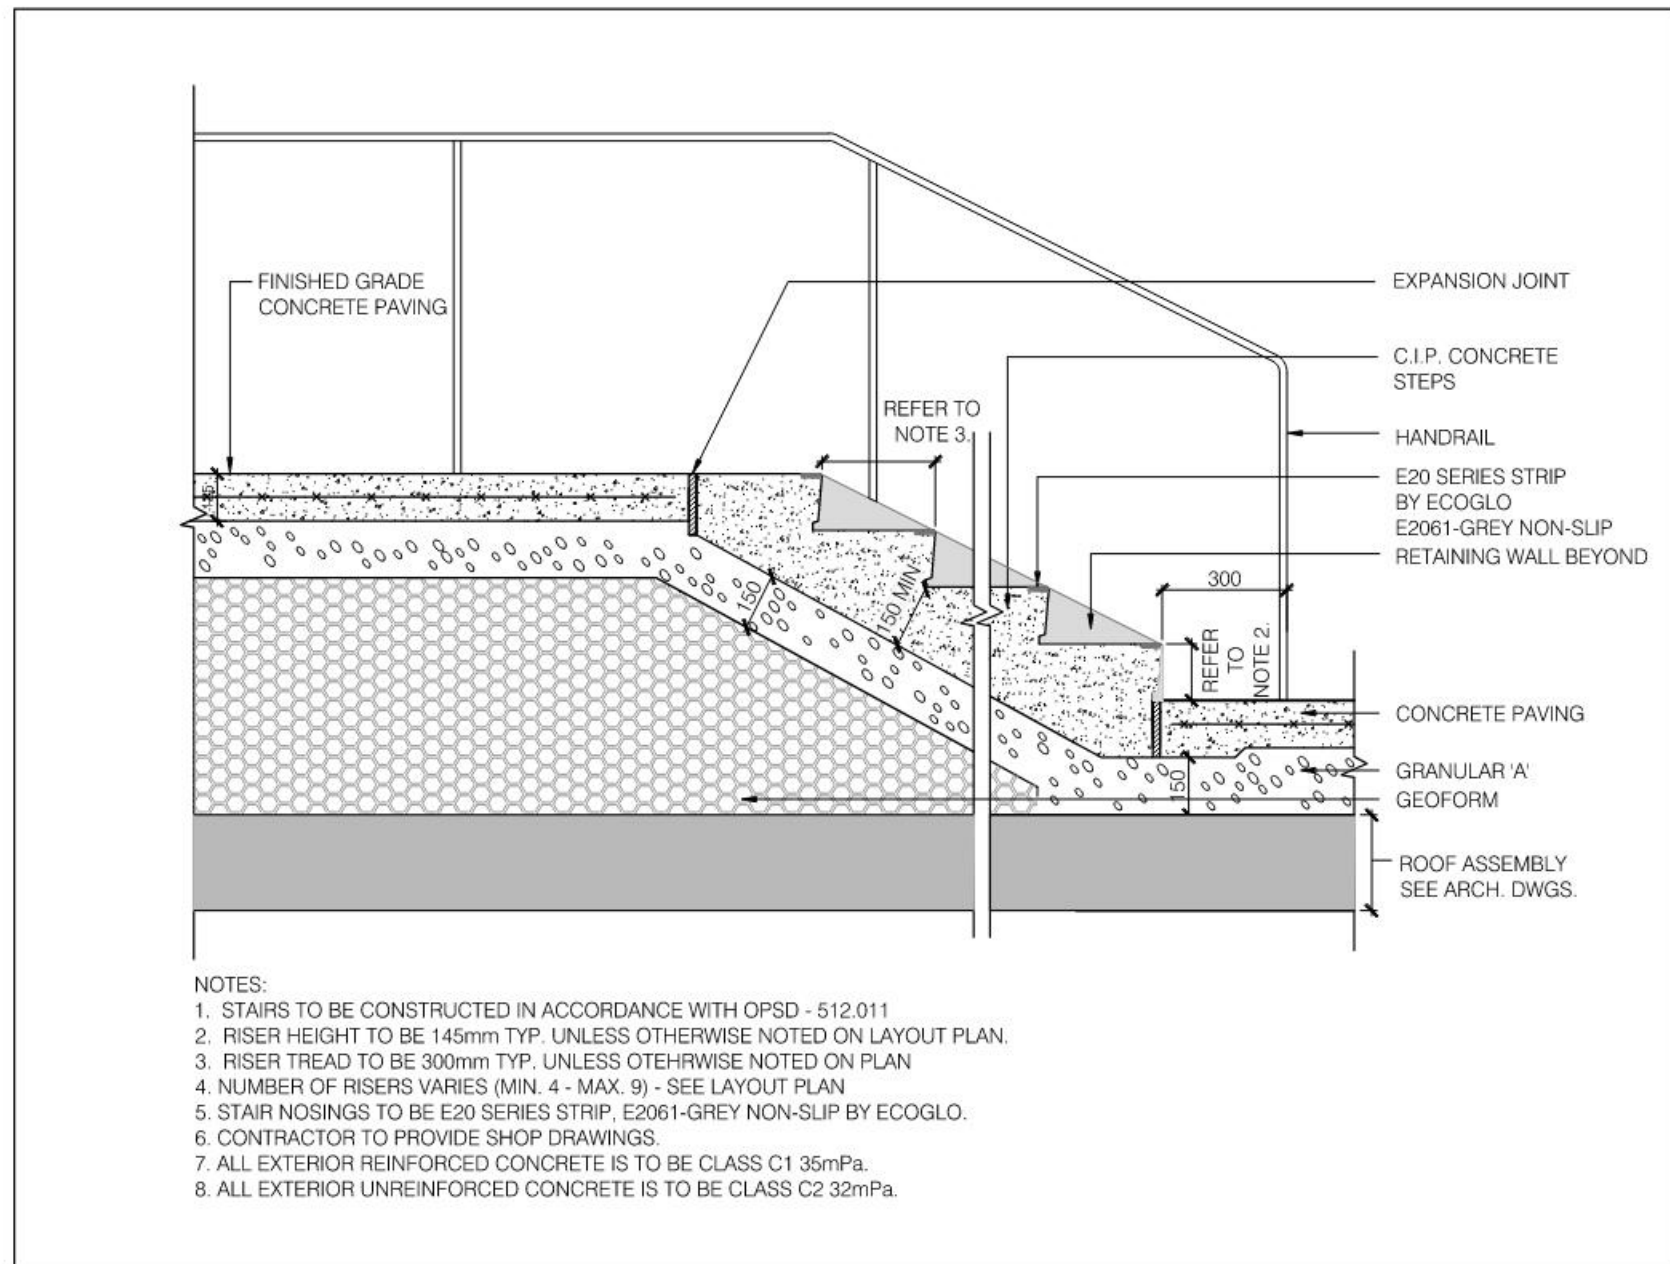

D1  
L1104  
TYPICAL CONCRETE STAIRS ON SLAB  
SECTION

SCALE 1:20

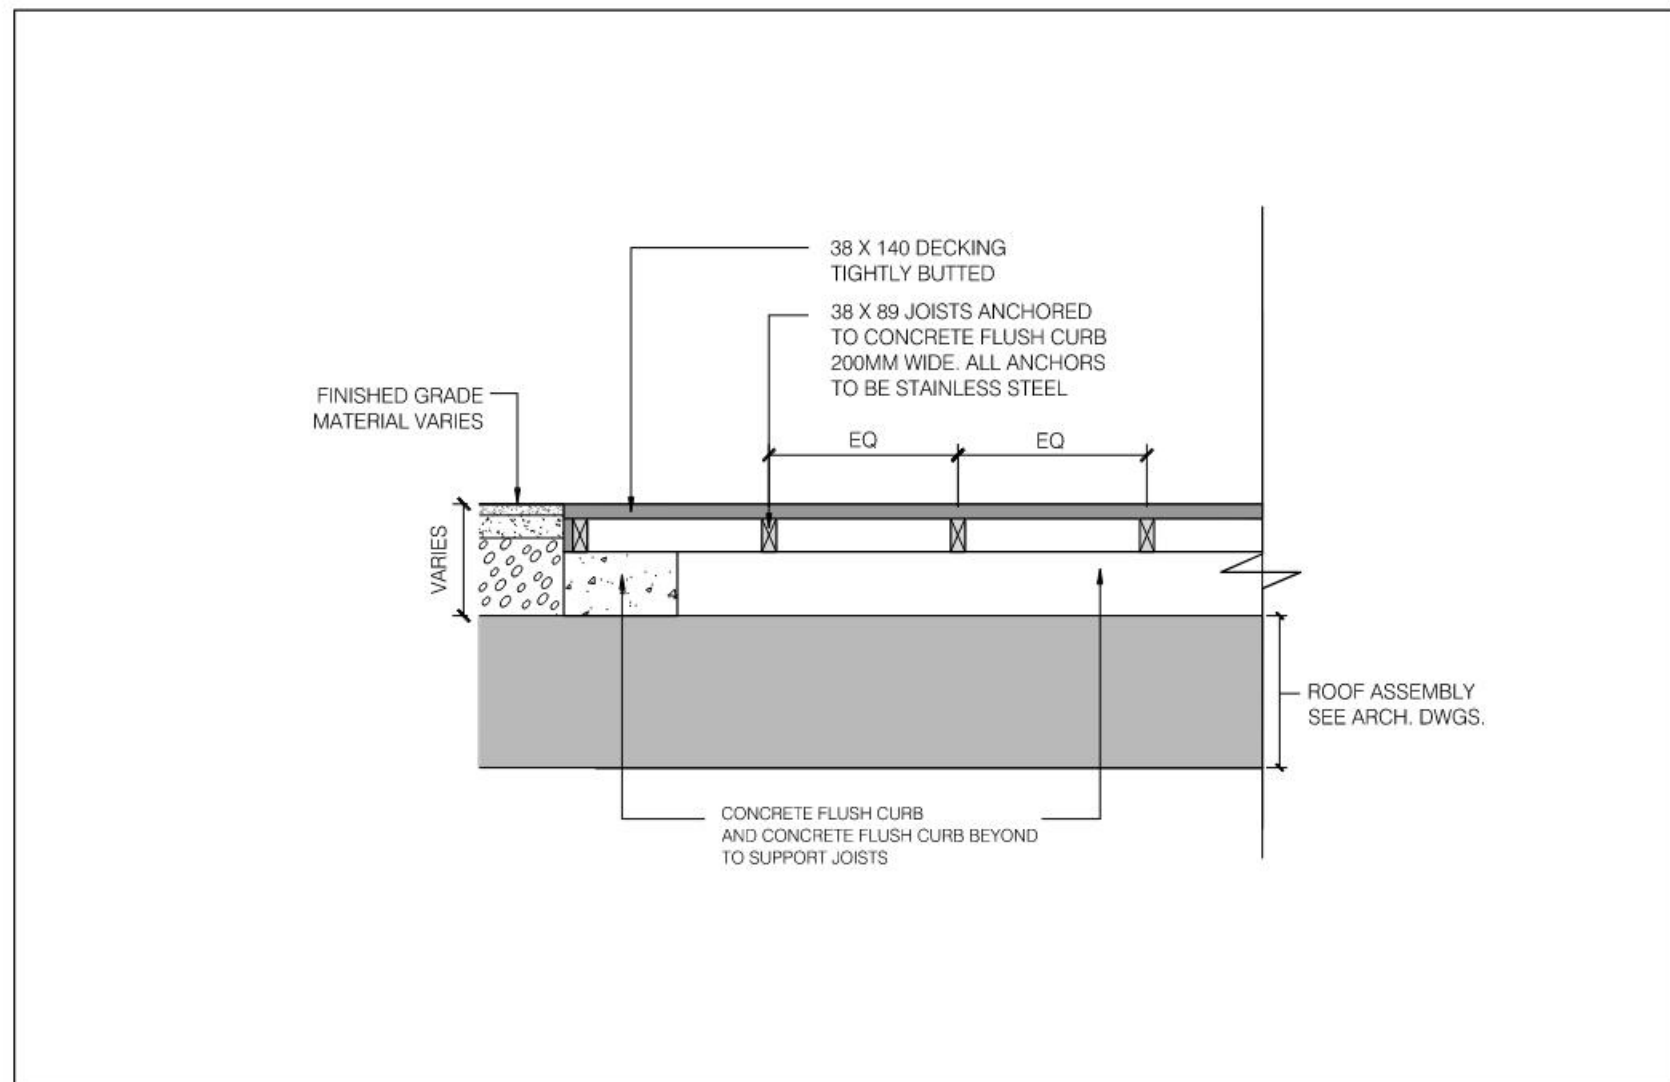

D2  
L1104  
TYPICAL WOOD DECKING ON SLAB AT LEVEL 4 PASSIVE THERAPEUTIC PLAY  
SECTION


SCALE 1:20

#### L4 PASSIVE THERAPEUTIC TERRACE PLANT LIST

| Key                                     | Qty. | Botanical Name             | Common Name        | Cal. | Spr. | Hgt. | Root         | Remarks                |
|-----------------------------------------|------|----------------------------|--------------------|------|------|------|--------------|------------------------|
| <strong>SHRUBS</strong>                 |      |                            |                    |      |      |      |              |                        |
| ac                                      | 5    | Amelanchier canadensis     | Serviceberry       |      |      | 2400 | B&B          | Native; Multistemmed   |
| ja                                      | 7    | Juniperus sabina 'Arcadia' | Arcadia Juniper    |      |      |      | 3 gallon pot | Non-Native             |
| sm                                      | 6    | Syringa meyeri 'Palibin'   | Dwarf Korean Lilac |      |      |      | 3 gallon pot | Non-native             |
| <strong>PERENNIALS AND GRASSES</strong> |      |                            |                    |      |      |      |              |                        |
| aca                                     | 55   | Anemone canadensis         | Canada Anemone     |      |      |      | 1 gallon pot | Native                 |
| CP                                      | 30   | Carex pensylvanica         | Oak Sedge          |      |      |      | 2 gallon pot | Native; shade tolerant |
| tc                                      | 26   | Tiarella cordifolia        | Foam Flower        |      |      |      | 1 gallon pot | Native; shade tolerant |


#### L4 ACTIVE THERAPEUTIC TERRACE PLANT LIST

| Key                                     | Qty. | Botanical Name                | Common Name      | Cal. | Spr. | Hgt. | Root         | Remarks                  |
|-----------------------------------------|------|-------------------------------|------------------|------|------|------|--------------|--------------------------|
| <strong>PERENNIALS AND GRASSES</strong> |      |                               |                  |      |      |      |              |                          |
| cca                                     | 1    | Cercis canadensis             | Eastern Redbud   |      |      | 2400 | B&B          | Native; Multistemmed     |
| hv                                      | 1    | Hamamelis virginiana          | Witch-hazel      |      |      | 2400 | B&B          | Native; Multistemmed     |
| <strong>PERENNIALS AND GRASSES</strong> |      |                               |                  |      |      |      |              |                          |
| aca                                     | 42   | Anemone canadensis            | Canada Anemone   |      |      |      | 1 gallon pot | Native                   |
| AG                                      | 21   | Andropogon gerardii           | Big Blue Stem    |      |      |      | 2 gallon pot | Native; drought tolerant |
| CL                                      | 66   | Carex laxiculmis 'Bunny Blue' | Bunny Blue Sedge |      |      |      | 2 gallon pot | Native; shade tolerant   |

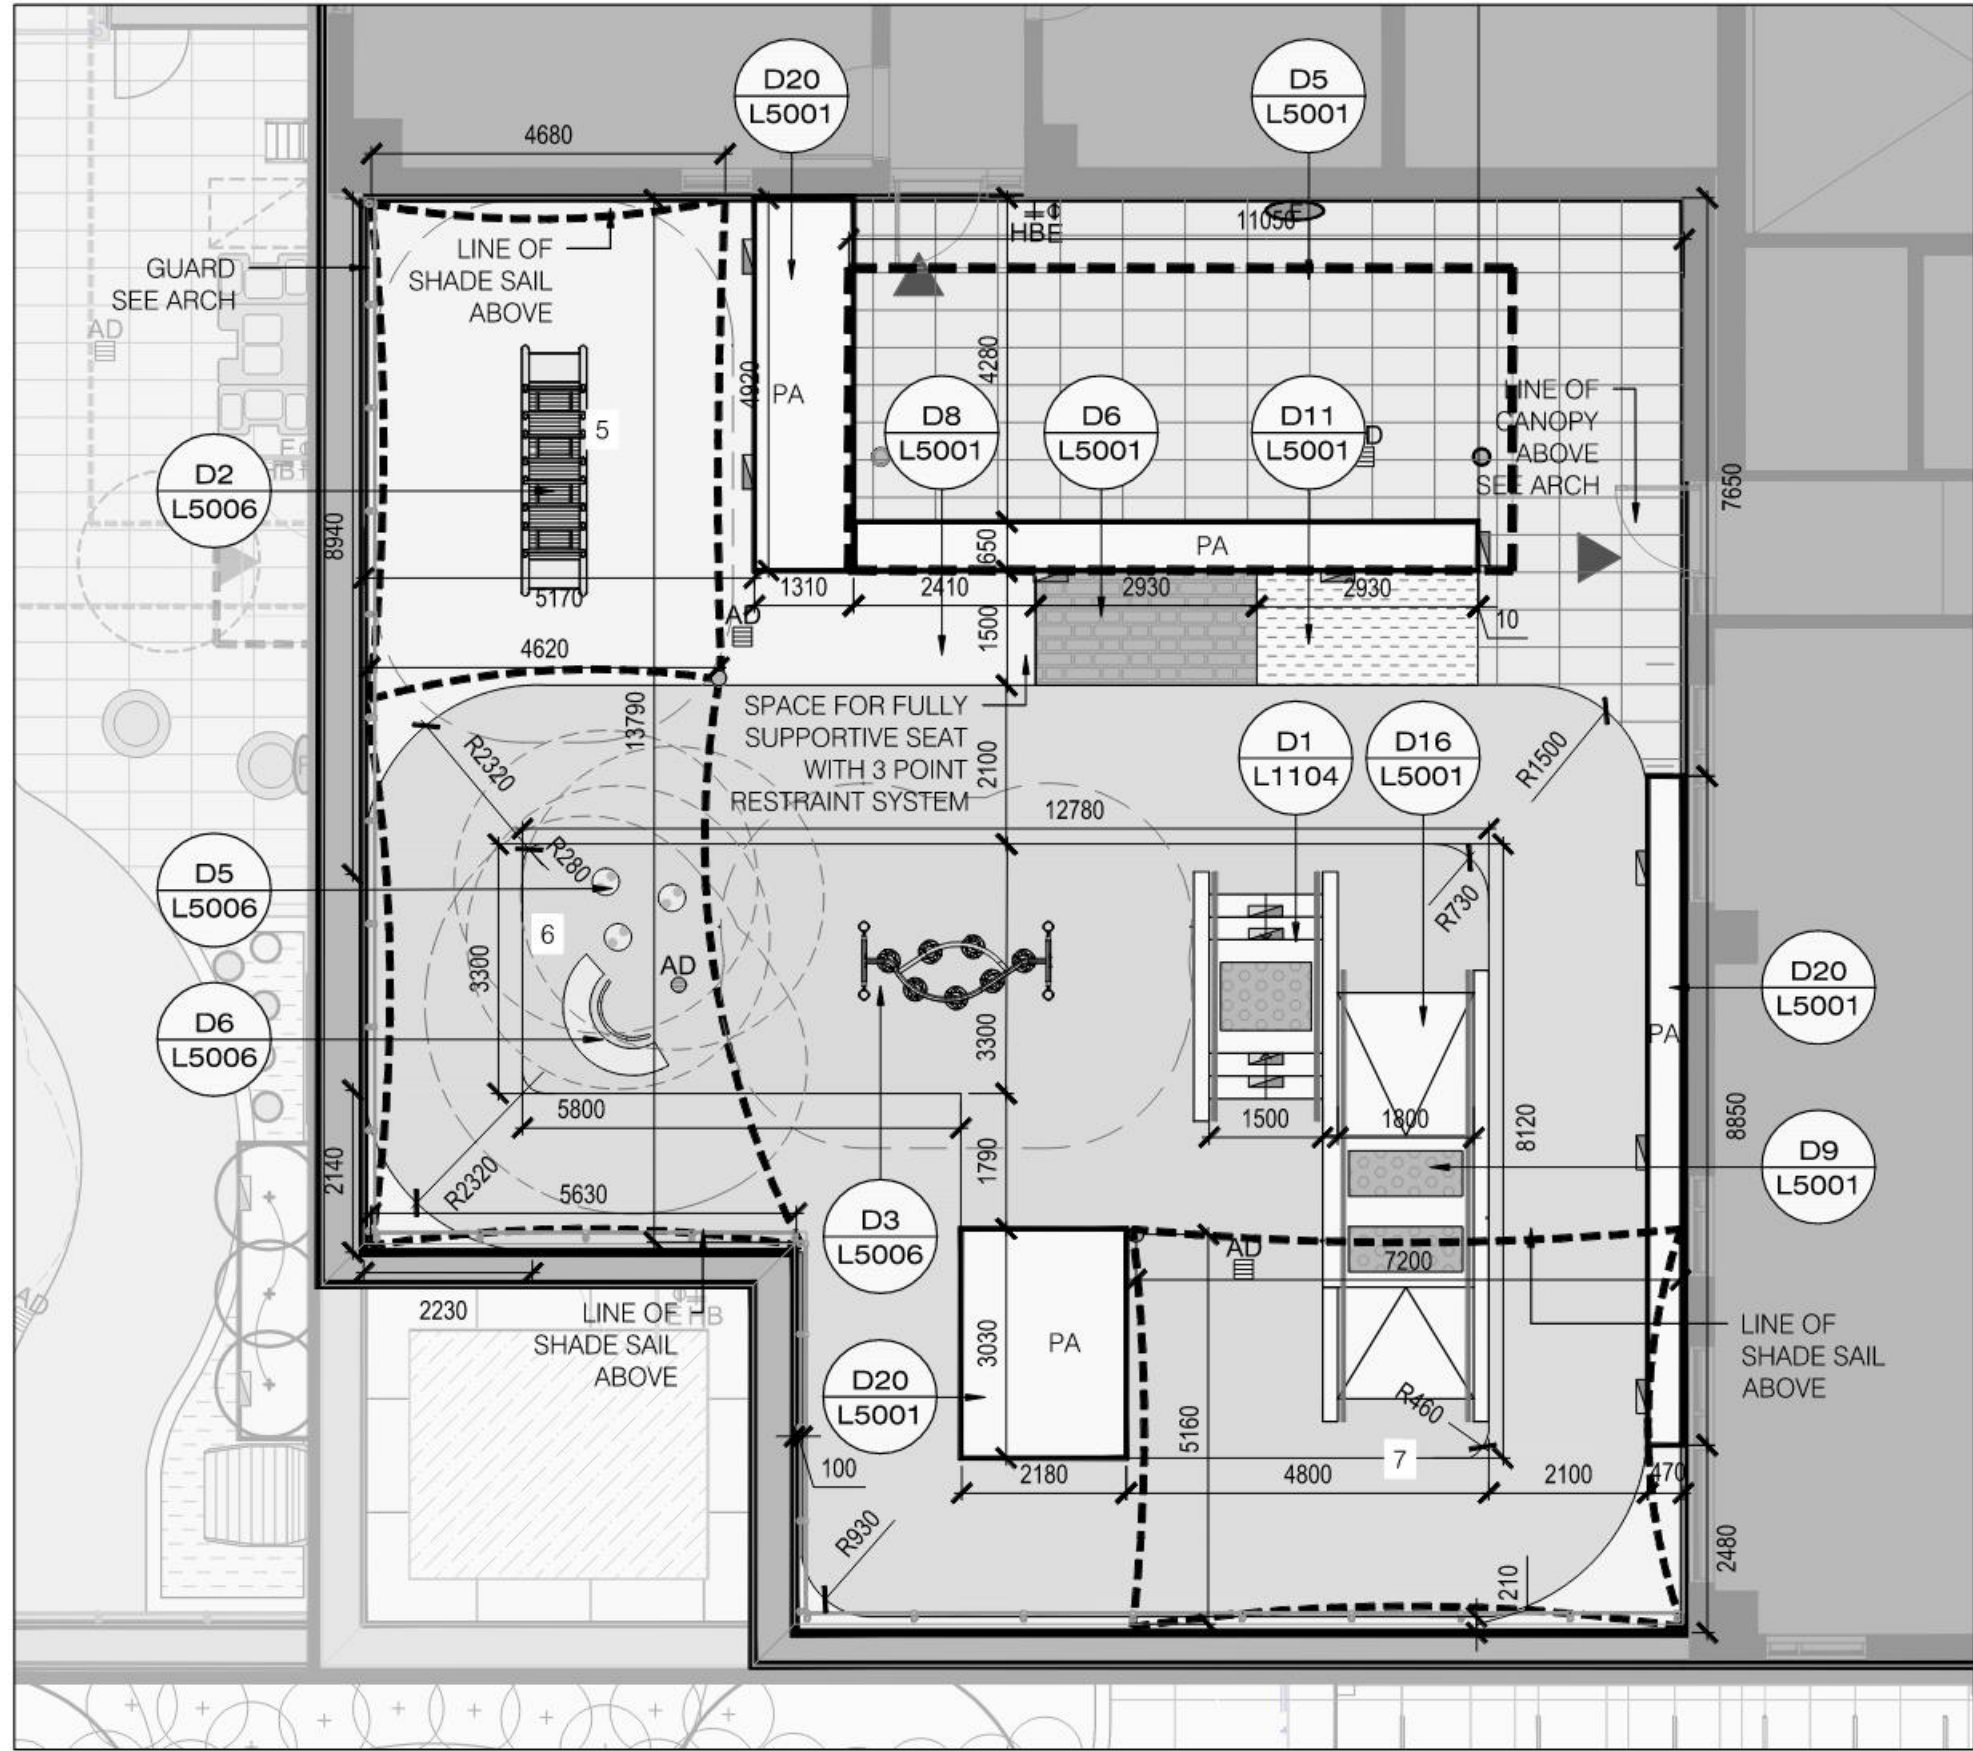

L4  
L1104  
LEVEL 4 ACTIVE THERAPEUTIC PLAY TERRACE  
LAYOUT PLAN

SCALE 1:100

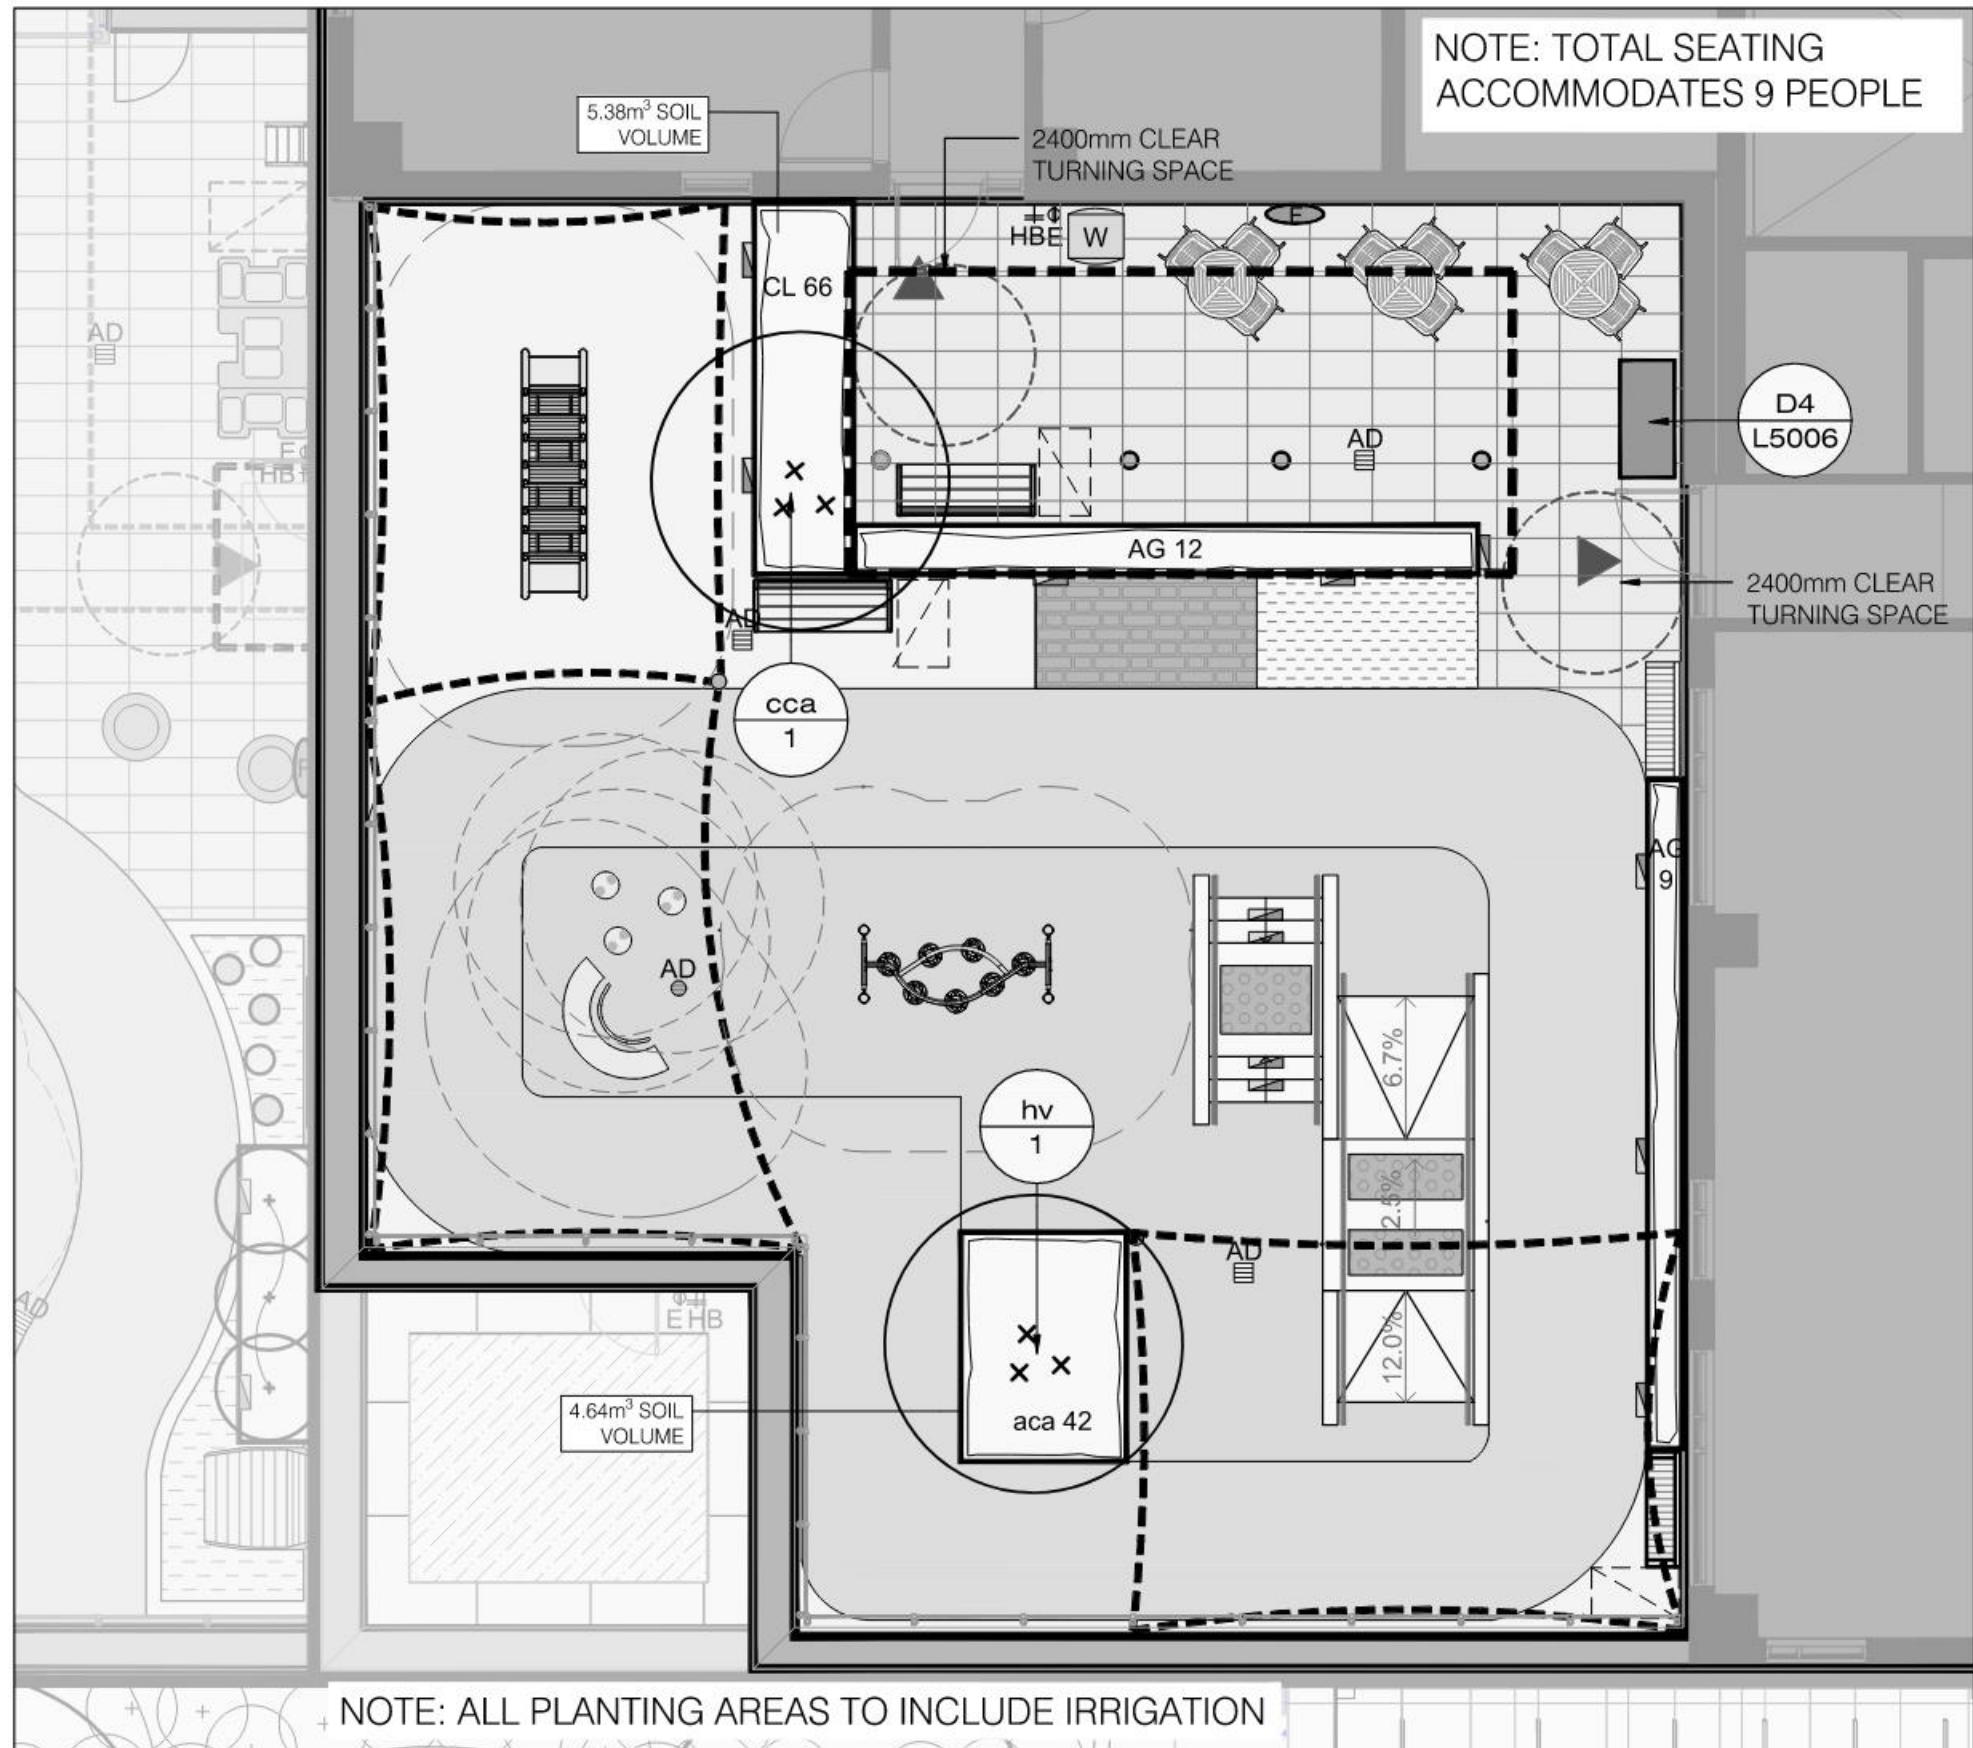

L5  
L1104  
LEVEL 4 ACTIVE THERAPEUTIC PLAY TERRACE  
PLANTING PLAN

SCALE 1:100



| LEGEND                     |                                      |
|----------------------------|--------------------------------------|
| UNIT PAVERS                | DECIDUOUS SHRUB                      |
| CONCRETE PLANTER WALL      | CONIFEROUS SHRUB                     |
| RUBBER SAFETY PLAY SURFACE | MULTI-STEMMED DECIDUOUS SHRUB        |
| ARTIFICIAL TURF            | PERENNIALS, GRASSES AND GROUNDCOVERS |
| COBBLE STONE               | FLOWER POT                           |
| WOOD DECKING               | DINING TABLE AND CHAIRS              |
| METAL PLANTER              | BENCH TYPE ONE                       |
| GREEN ROOF PLANTING        | BENCH TYPE TWO                       |
| PAVING MAINTENANCE STRIP   | CURVILINEAR BENCH                    |
| PAVING AREA                | ACCESSIBLE SEATING SPACE             |
| SHADE SAIL ABOVE           | STORAGE CHEST                        |
|                            | WASTE RECEPTACLE TYPE ONE            |
|                            | WALL LIGHT SEE ELEC.                 |
|                            | WALL/CEILING MOUNTED FAN SEE ELEC.   |
|                            | ROOF DRAIN SEE MECH.                 |

|   |            |                                     |    |
|---|------------|-------------------------------------|----|
| 9 | 2025-02-20 | ISSUED FOR SITE PLAN CONTROL        | IW |
| 8 | 2024-12-09 | RESUBMISSION R1                     | IW |
| 7 | 2024-11-27 | ISSUED FOR 100% CD                  | IW |
| 6 | 2024-09-06 | ISSUED FOR 50% CD RESUBMISSION      | IW |
| 5 | 2024-08-23 | ISSUED FOR SITE PLAN CONTROL        | IW |
| 4 | 2024-08-07 | ISSUED FOR 50% CD SUBMISSION        | IW |
| 3 | 2024-04-19 | ISSUED FOR 100% CD SUBMISSION       | IW |
| 2 | 2023-12-20 | ISSUED FOR BUILDING PERMIT (TUNNEL) | IW |
| 1 | 2023-12-15 | ISSUED FOR 50% CD SUBMISSION        | IW |

# date: revision: by:



CHEO Integrated Treatment Centre

401 Smyth Rd  
Ottawa, ON K1H 8L1

LEVEL 4 TERRACE KEY PLAN, PASSIVE THERAPEUTIC PLAY TERRACE AND ACTIVE THERAPEUTIC PLAY TERRACE LAYOUT, PLANTING PLANS & LANDSCAPE DETAILS

|                 |            |
|-----------------|------------|
| scale:          | AS SHOWN   |
| drawn by:       | IW/IW      |
| reviewed by:    | VK         |
| job number:     | 2307       |
| plot date:      | 2025-02-20 |
| drawing number: | L1104      |