



NOT TO SCALE



GUARD SEE ARCH

SCALE 1:100

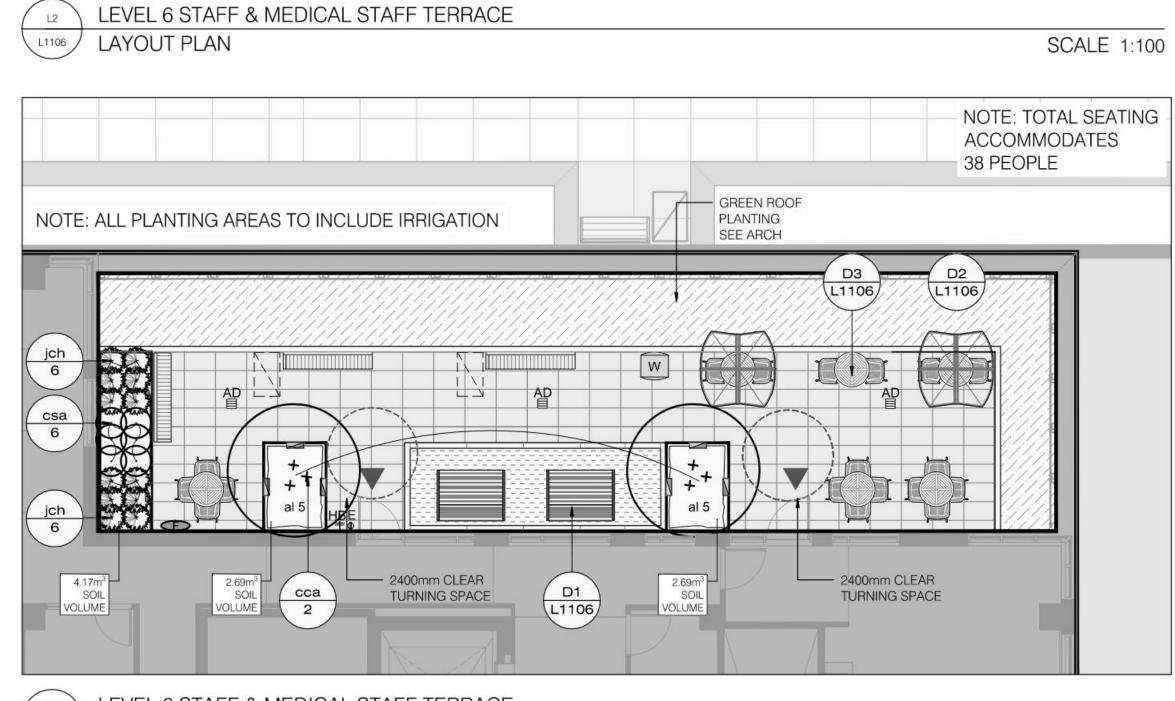


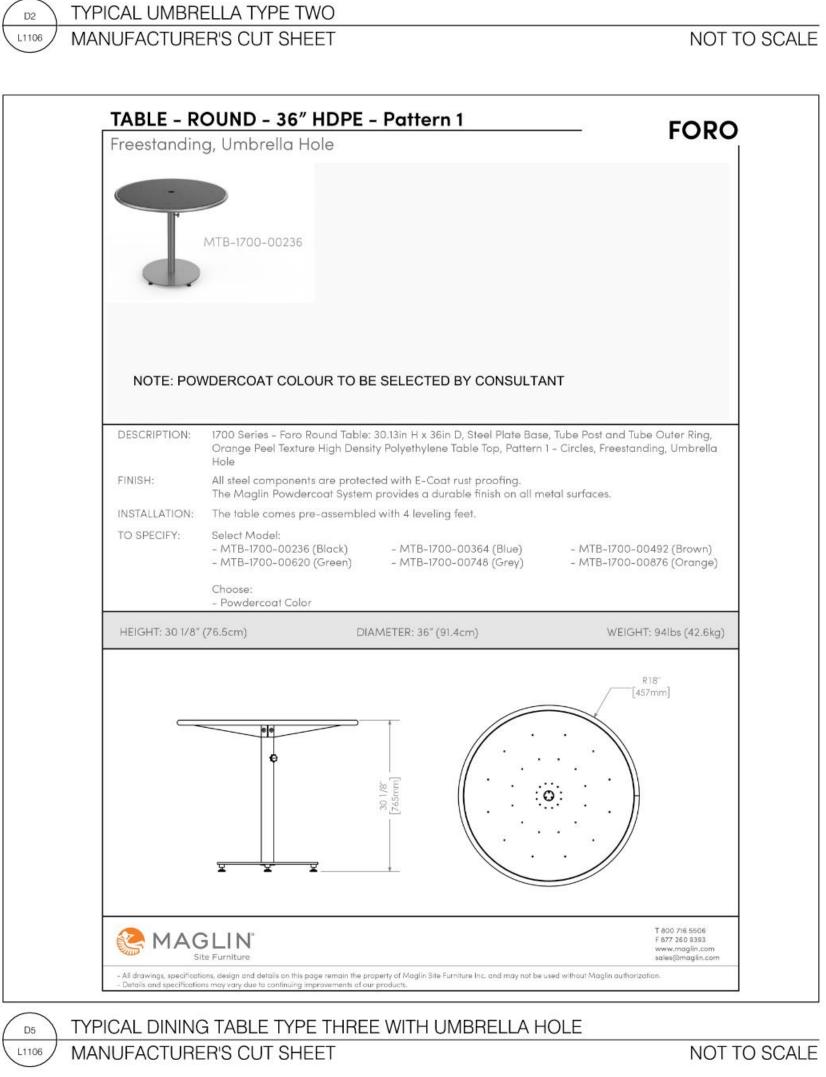

Saville Stacking Arm Chair <sub>GS-4297</sub>	HAUSER SITE FURNITURE
Our Saville stacking arm chair features an all-welded, powdercoated aluminum construction. It is available in any of our standard 'Hauser Kote' powdercoat finishes; shown here in our 'Textured Stone' finish.	Width: 23.5" (59.7 cm) Depth: 18.75" (47.6 cm) Height: 30.5" (77.5 cm) Seat Height: 18.5" (47.0 cm) Arm Height: 27.75" (70.5 cm) Weight: 13.3 lb (5.9 kg) Stackable: 3x High
HAUSER* GS-4297-44 Saville Olter Arm Chair	
sales@hausersite.com   1-800-268-7328   hausersite.com	

NOT TO SCALE

MANUFACTURER'S CUT SHEET

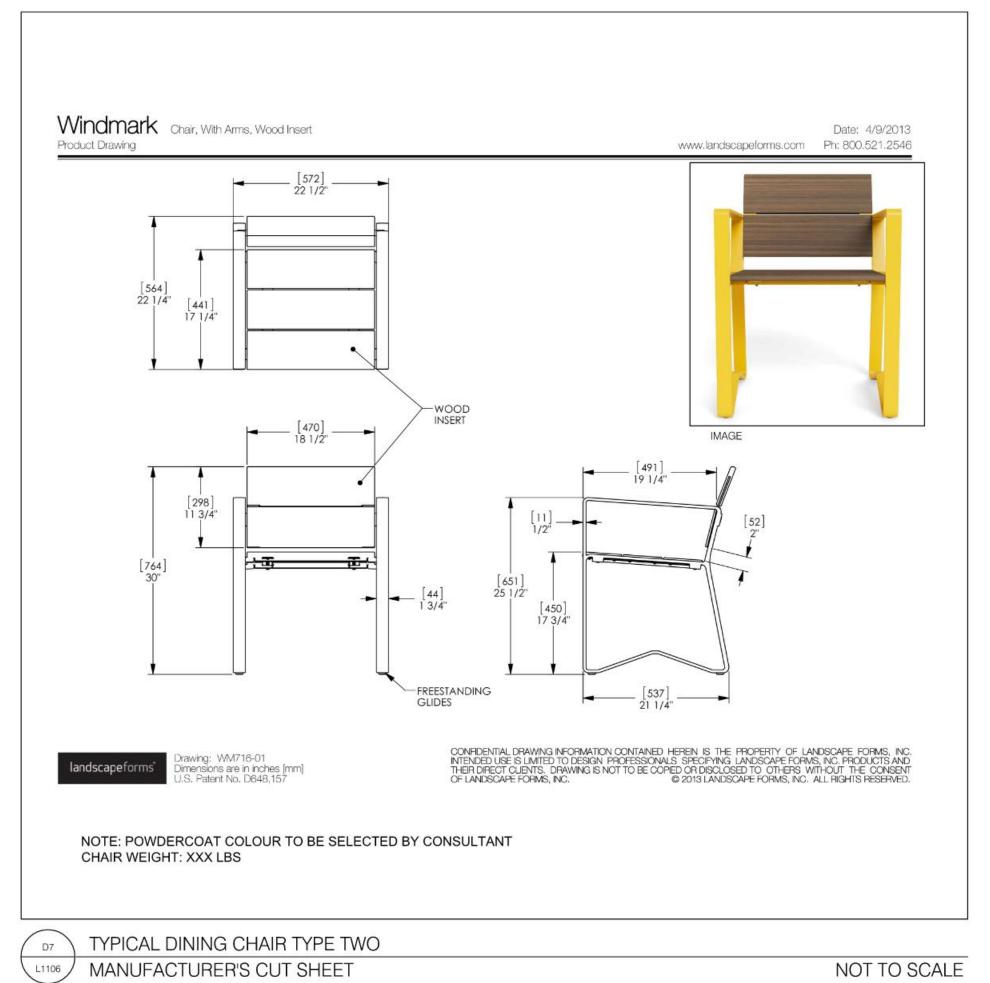












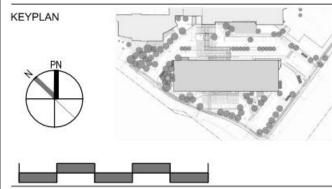

LEGEND			
	UNIT PAVERS		DINING TABLE AND CHAIRS
	FLUSH CONCRETE CURB	<b>A</b>	UMBRELLA TYPE TWO
	ARTIFICIAL TURF		PICNIC TABLE WITH ACCESSIBLE SEATING
	METAL PLANTER		BENCH TYPE TWO
	GREEN ROOF PLANTING		ACCESSIBLE SEATING SPACE
999	CONIFEROUS SHRUB	W	WASTE RECEPTACLE TYPE ONE
•	MULTI-STEMMED DECIDUOUS SHRUB	2	WALL LIGHT SEE ELEC.
CP 42	PERNNIALS, GRASSES AND GROUNDCOVERS	<b>(D)</b>	WALL/CEILING MOUNTED FAN SEE ELEC.
PA	PLANTING AREA	BB	ROOF DRAIN SEE MECH.
7	SHADE SAIL ABOVE		

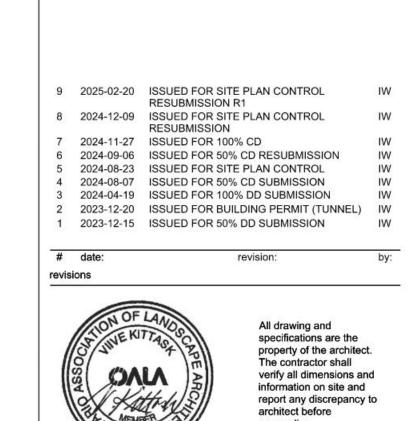

 

proceeding.

LEVEL 6 TERRACE KEY PLAN, STAFF & MEDICAL STAFF TERRACE LAYOUT, PLANTING PLANS & LANDSCAPE DETAILS

scale:	AS SHOWN
drawn by:	IW/WN
reviewed by:	VK
job number:	2307
plot date:	2025-02-20

drawing number: