

40 YEAR CANOPY CALCULATION:
-24,022 m2 limit of work area
-7 Large deciduous trees proposed (154m2 ea) , 3 medium trees proposed (79m2 ea) and 13 large coniferous trees proposed or transplanted (79m2 ea)
=2,342m2 canopy cover =9.7% canopy cover
*Large deciduous tree calculated at 14m spread (154m2), medium trees calculated at 10m spread (79m2) and large coniferous trees calculated at 10m spread (79m2)

1 LANDSCAPE PLAN
SCALE 1:500

0 5 10 15 20m

PROPOSED PLANT LIST




KEY	QTY.	BOTANICAL NAME	COMMON NAME	SIZE	CONDITION	REMARKS
DECIDUOUS TREES						
* BH	1	Carya cordiformis	Bitternut Hickory	50mm cal.	B&B	Proposed on private property
* FM	1	Acer x freemanii	Freeman's Maple	50mm cal.	B&B	Proposed on private property
* HL	4	Celtis occidentalis	Hackberry	50mm cal.	B&B	Proposed on private property
* HL	3	Gleditsia triacanthos	Honeylocust	50mm cal.	B&B	Proposed on private property
* SM	1	Acer saccharum	Sugar Maple	50mm cal.	B&B	Proposed on private property

CONIFEROUS TREES TO BE TRANSPLANTED OR REPLACED

CS	4	Picea pungens	Colorado Spruce	Transplanted or 1.8m ht. B&B	Transplanted or B&B	Proposed on private property
* WS	9	Picea glauca	White Spruce	Transplanted or 1.8m ht. B&B	Transplanted or B&B	Proposed on private property

*NATIVE TO ONTARIO
ALL TREE ARE PROPOSED ON THE SUBJECT DEVELOPMENT SITE

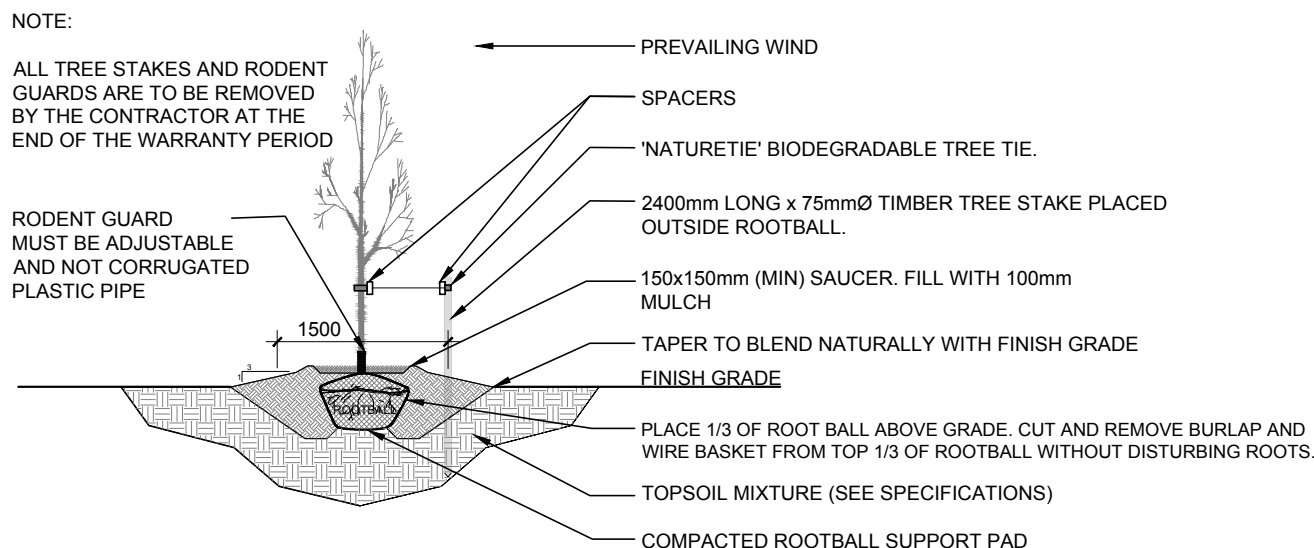


2 DECIDUOUS TREE PLANTING
SCALE: NTS

EXISTING TREE LIST



KEY	BOTANICAL NAME	COMMON NAME	SIZE	CRITICAL ROOT ZONE	OWNERSHIP	CONDITION	ACTION
1	Picea glauca	White Spruce	100mm DBH	1000mm	6622 Bank Street	GOOD	To be transplanted or replaced with 1.8m Ht. B&B tree
2	Picea pungens	Colorado Spruce	100mm DBH	1000mm	6622 Bank Street	GOOD	To be transplanted or replaced with 1.8m Ht. B&B tree
3	Picea pungens	Colorado Spruce	100mm DBH	1000mm	6622 Bank Street	POOR	To be removed
4	Picea glauca	White Spruce	100mm DBH	1000mm	6622 Bank Street	GOOD	To be transplanted or replaced with 1.8m Ht. B&B tree
5	Picea glauca	White Spruce	100mm DBH	1000mm	6622 Bank Street	POOR	To be removed
6	Picea glauca	White Spruce	100mm DBH	1000mm	6622 Bank Street	GOOD	To be transplanted or replaced with 1.8m Ht. B&B tree
7	Picea pungens	Colorado Spruce	100mm DBH	1000mm	6622 Bank Street	GOOD	To be transplanted or replaced with 1.8m Ht. B&B tree
8	Picea glauca	White Spruce	100mm DBH	1000mm	6622 Bank Street	GOOD	To be transplanted or replaced with 1.8m Ht. B&B tree
9	Picea glauca	White Spruce	100mm DBH	1000mm	6622 Bank Street	GOOD	To be transplanted or replaced with 1.8m Ht. B&B tree
10	Picea glauca	White Spruce	100mm DBH	1000mm	6622 Bank Street	GOOD	To be transplanted or replaced with 1.8m Ht. B&B tree
11	Picea glauca	White Spruce	100mm DBH	1000mm	6622 Bank Street	GOOD	To be transplanted or replaced with 1.8m Ht. B&B tree
12	Picea glauca	White Spruce	100mm DBH	1000mm	6622 Bank Street	GOOD	To be transplanted or replaced with 1.8m Ht. B&B tree
13	Picea glauca	White Spruce	100mm DBH	1000mm	6622 Bank Street	GOOD	To be transplanted or replaced with 1.8m Ht. B&B tree
14	Picea pungens	Colorado Spruce	100mm DBH	1000mm	6622 Bank Street	GOOD	To be transplanted or replaced with 1.8m Ht. B&B tree
15	Picea pungens	Colorado Spruce	100mm DBH	1000mm	6622 Bank Street	GOOD	To be transplanted or replaced with 1.8m Ht. B&B tree
16	Populus deltoides	Eastern Cottonwood	3x100-125mm DBH	1250mm	6622 Bank Street	GOOD	To be removed
17	Celtis occidentalis	Hackberry	100mm DBH	1000mm	6638 Bank Street	GOOD	To remain
18	Celtis occidentalis	Hackberry	100mm DBH	1000mm	6638 Bank Street	GOOD	To remain
19	Celtis occidentalis	Hackberry	100mm DBH	1000mm	6638 Bank Street	GOOD	To remain
20	Celtis occidentalis	Hackberry	100mm DBH	1000mm	6638 Bank Street	GOOD	To remain

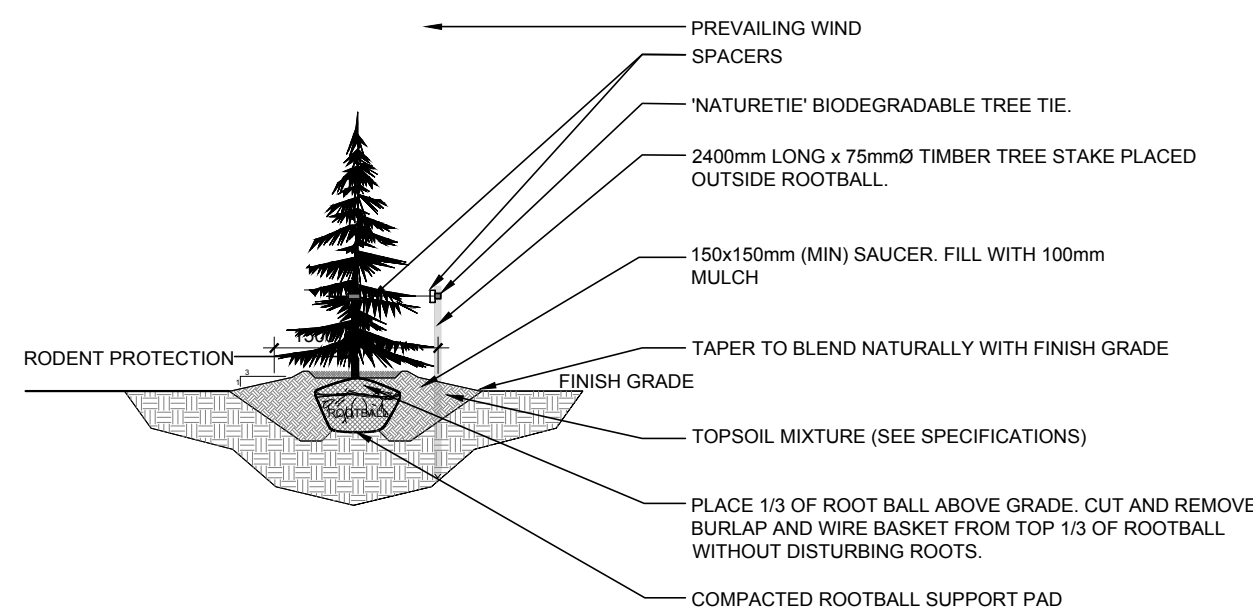

3 CONIFEROUS TREE PLANTING
SCALE: NTS

- GENERAL NOTES:**
- It is the responsibility of the appropriate contractor or official to report any errors, omissions or discrepancies on this plan with actual site conditions to the Landscape Architect before proceeding with construction.
 - The contractor is to notify all utility companies and authorities prior to any excavation and ascertain locations of underground services.
 - The contractor is to reinstate all areas and items damaged as a result of construction activity.
 - The contractor is to comply with all pertinent codes and by-laws.
 - The contractor is to maintain a positive surface run-off throughout the entire construction period.
 - The Landscape Architect is not responsible for subsurface conditions.
 - The contractor is to identify all existing trees to remain on site with the Landscape Architect prior to construction.
 - The contractor is to stake the proposed location of all plant material in conjunction with the Landscape Architect prior to excavation.
 - Minimum distances for selected deciduous trees are as follows:
 - Building Foundations 7.5m
 - Sidewalks 1.5m
 - Public Streets 2.5m
 - Underground Infrastructure 2.0m
 - All trees within 1m of underground utility trenches are to be excavated by hand.
 - Remove all protective wrapping from tree trunks after installation.
 - Staking of trees shall only be performed if necessary.
 - Ensure that mulch is pulled back a min. distance of 75mm from base of tree trunk.

CAMM WAREHOUSING & RENTALS INC.

CONSULTANTS
CIVIL ENGINEERS
& ARCHITECTS:
Kollaard Associates
Engineers
P.O. BOX 189, 210 PRESCOTT ST. (613) 860-0923
KEMPSTONVILLE, ONTARIO info@kollaard.ca
KOG 110 FAX (613) 258-0475
http://www.kollaard.ca

PLANNERS:
P H Robinson Consulting
100 Palomino Drive
Ottawa, Ontario
K2M 1N3
613 599 9216 (cell)

SURVEYORS:
H.A.KEN SHIPMAN SURVEYING LTD.
P.O. BOX 53, NORTH GOWER, ONT. K0A 2T0

LEGEND	
	FIRE LANE
	ASPHALTIC CONCRETE
	GRANULAR SURFACED ACCESS ROADWAY AND PARKING AREA
	SNOW STORAGE
	SEEDED GRASS
	30m3 SOIL VOLUME AT A 1.5m DEPTH PROPOSED DECIDUOUS TREE
	30m3 SOIL VOLUME AT A 1.5m DEPTH PROPOSED OR TRANSPLANTED CONIFEROUS TREE
	EXISTING TREE TO REMAIN
	EXISTING TREE TO BE REMOVED
	EXISTING TREE TO BE TRANSPLANTED OR REPLACED

5	REVISED PER NEW SITE PLAN	04/24/2025	ML	JL
4	PLAN AND FILE NUMBERS ADDED	03/11/2025	ML	JL
3	REVISED PER NEW SITE PLAN	02/04/2025	ML	JL
2	REVISED PER NEW SITE PLAN	08/08/2024	ML	JL
1	ISSUED FOR DISCUSSION AND REVIEW	06/17/2024	ML	JL
No.	Issue	Date	DR	CK

JAMES B. LENNOX & ASSOCIATES INC.
LANDSCAPE ARCHITECTS
3332 CARLING AVE. OTTAWA, ONTARIO K2H 5A8
Tel. (613) 722-5168 Fax. (613) 343-3942

PROJECT
CAMM WAREHOUSING AND RENTALS INC.
6622 BANK STREET, OTTAWA ON

DRAWING
LANDSCAPE PLAN

STAMP 	SCALE AS SHOWN
	START DATE JUNE 2024
	PROJECT NO. 24MIS2432
PROJECT NORTH 	DRAWING NO. L.1
	PLOT SIZE ARCH-D