




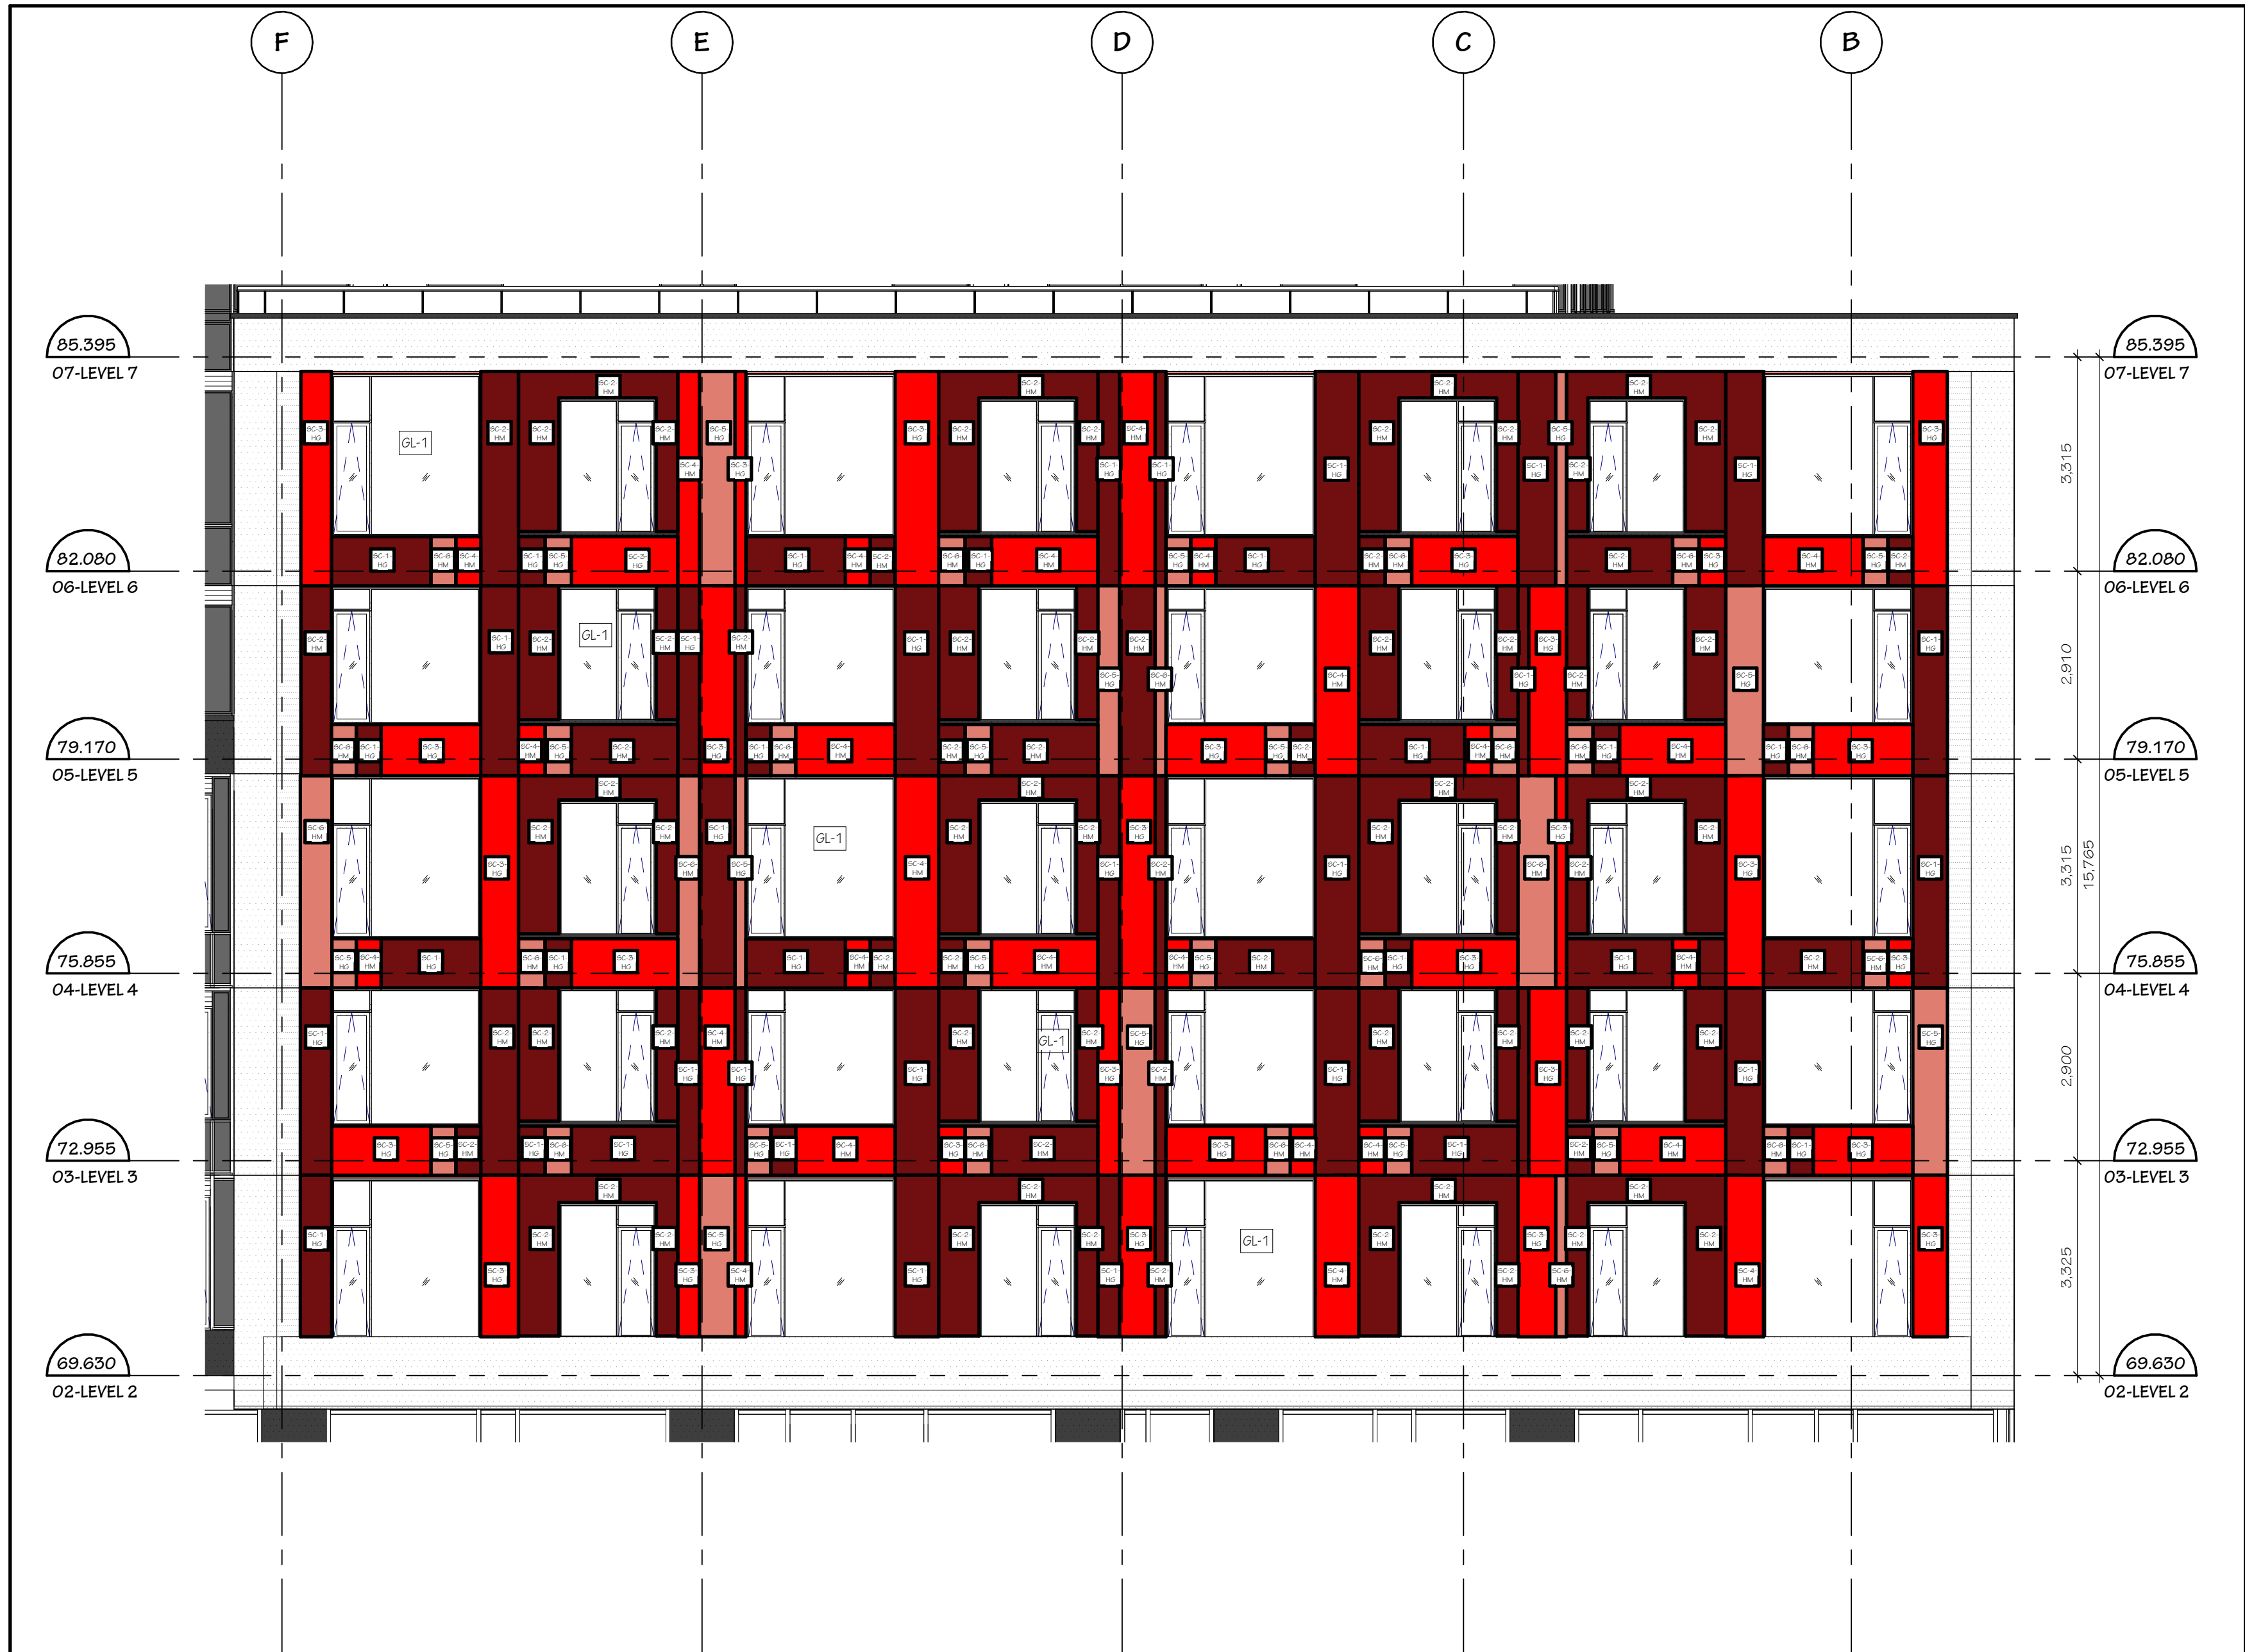

2 NORTH ELEVATION - PANEL TYPES - SPA
SPA - A3.00 SCALE: 1:75

 

1 NORTH ELEVATION - SPA
SPA - A3.00 SCALE: 1:50

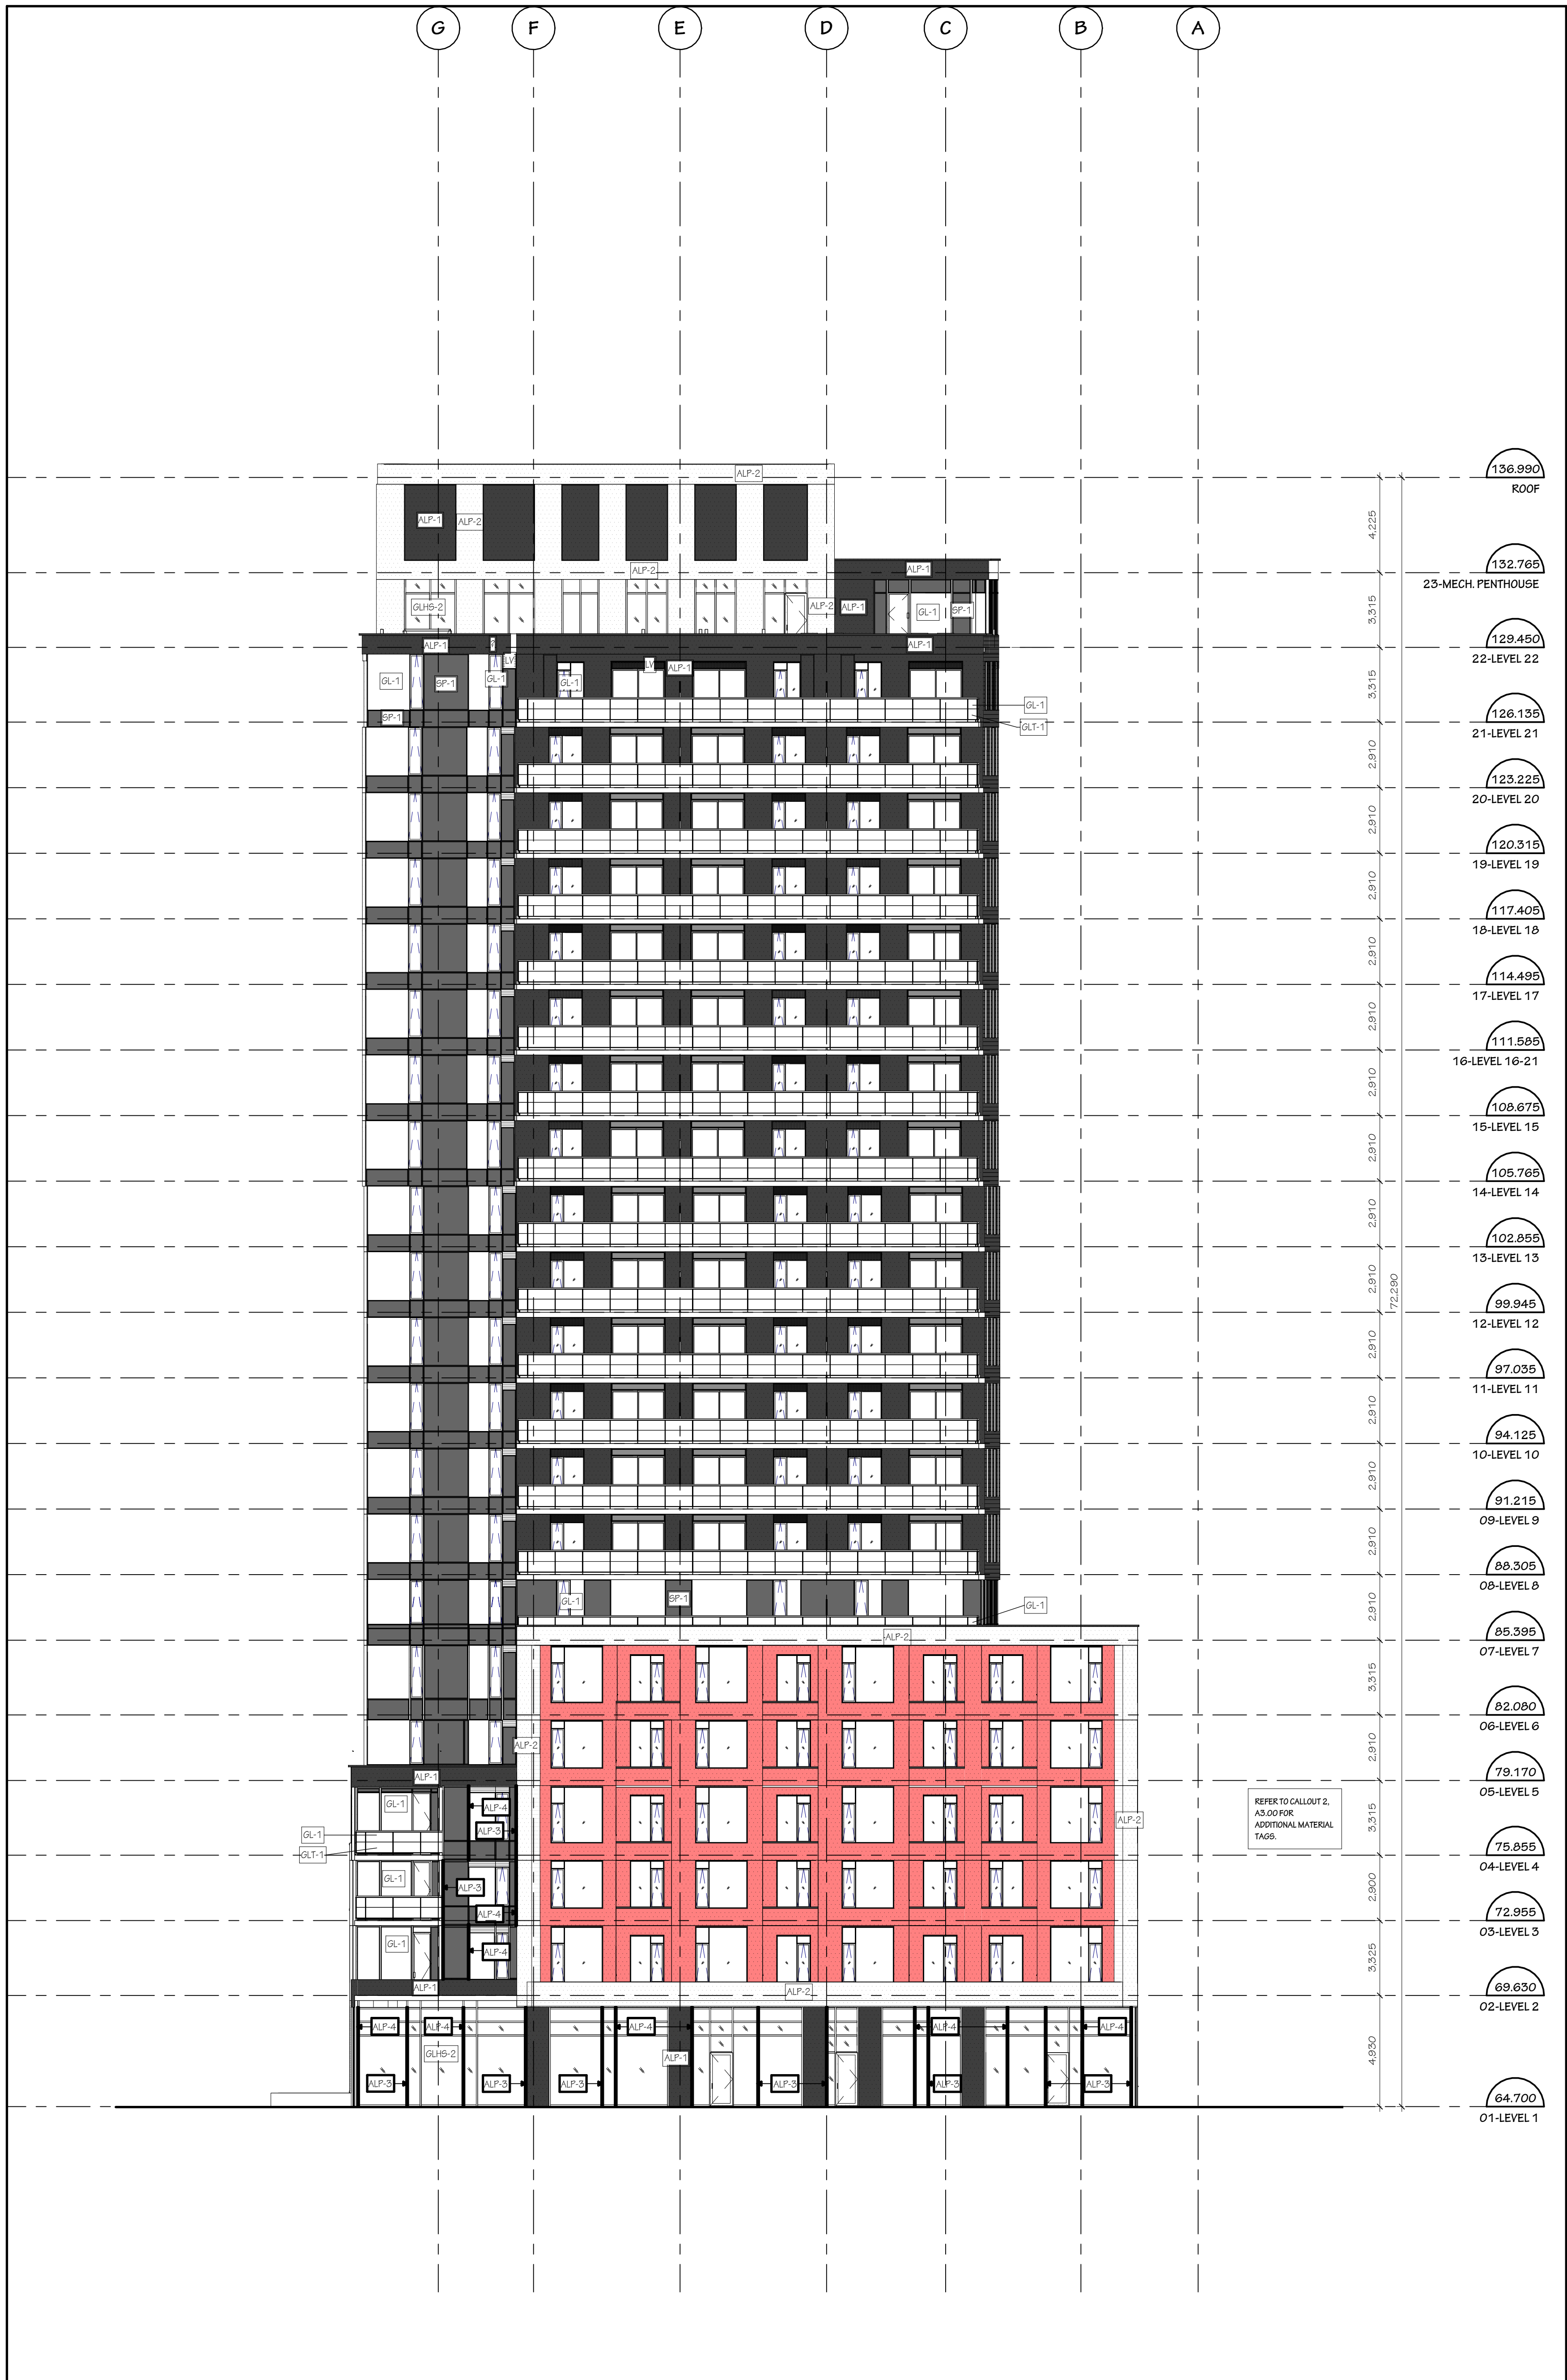

MATERIAL TAG LEGEND

ACC	ALUMINUM CORNER CAP
AGL-1	ALUMINUM & GLASS GUARD
ALP-1	CW ALUMINUM PANEL
PC-1	PRECAST CONCRETE
RM-1	REFER TO PRECAST SCHEDULE
RM-1	BRICK MASONRY VENEER - TYPE 1
ALP-1	ALUMINUM PANEL - TYPE 1 CHARCOAL
ALP-2	ALUMINUM PANEL - TYPE 2 WHITE
ALP-3	ALUMINUM PANEL - TYPE 3 DARK RED
ALP-4	ALUMINUM PANEL - TYPE 4 RED
SC-1-HG	STONE COMPOSITE PANEL - TYPE 1 RED - HIGH GLOSS
SC-2-HG	STONE COMPOSITE PANEL - TYPE 2 RED - HIGH GLOSS
SC-3-HG	STONE COMPOSITE PANEL - TYPE 3 RED - HIGH GLOSS
SC-4-HG	STONE COMPOSITE PANEL - TYPE 4 RED - HIGH GLOSS
SC-5-HG	STONE COMPOSITE PANEL - TYPE 5 RED - HIGH GLOSS
SC-6-HG	STONE COMPOSITE PANEL - TYPE 6 RED - HIGH GLOSS
ALP-1	ALUMINUM PLANK PANEL SIDING
ALP-1	HORIZONTAL/VERTICAL
CSG	CORRUGATED STEEL SIDING
LV	ALUMINUM LOUVER (PREFINISHED)
GL-1	GLASS - REFER TO SPECS
GL-1	FROSTED GLASS - REFER TO SPECS
SPANDREL	SPANDREL GLASS - REFER TO SPEC FINISH
CONC.	EXPOSED CONCRETE - ARCH. FINISHED
PMF	PREFINISHED METAL CAP FLASHING
PMF	PREFINISHED METAL FLASHING
CO.	EXPOSED EXISTING CONCRETE - REFER TO HERITAGE DWGS
LF	LIGHT FIXTURE
CTJ	CONTROL JOINTS "CTJ"
SA	SHELF ANGLE "SA"
SSA	SUSPENDED SHELF ANGLE "SSA"
SWA	DENOTES OPERABLE WINDOW SASH - OUT SWINGING AWNING

IT IS THE RESPONSIBILITY OF THE APPROPRIATE CONTRACTOR TO CHECK AND VERIFY ALL DIMENSIONS ON SITE AND REPORT ALL ERRORS AND/OR OMISSIONS TO THE ARCHITECT.

ALL CONTRACTORS MUST COMPLY WITH ALL PERTINENT CODES AND BY-LAWS.

DO NOT SCALE DRAWINGS.

COPYRIGHT RESERVED.

Hobin Architecture Incorporated

63 Pamela Street
Ottawa, Ontario
Canada K1S 3K7
T: 613-238-7200
F: 613-238-3005
E: mail@hobinarc.com

hobinarc.com



HOBIN
ARCHITECTURE

PROJECT
1950 SCOTT STREET

DRAWING TITLE
ELEVATIONS-SPA

DRAWN Author	DATE 00/00/0000	SCALE As Indicated
PROJECT 2126		DRAWING NO. SPA - A3.00
REVISION NO.		REVISION NO.

ONTARIO ASSOCIATION OF ARCHITECTS
#19192

SPA - A3.00 - RD - ELEVATIONS-SPA


MATERIAL TAG LEGEND	
ACC	ALUMINUM CORNER CAP
AGL-1	ALUMINUM & GLASS GUARD
AW	CW ALUMINUM FINISH
PC-1	PRECAST CONCRETE
	REFER TO PRECAST SCHEDULE
RM-1	BRICK MASONRY VENEER - TYPE 1
ALP-1	ALUMINUM PANEL - TYPE 1 CHARCOAL
ALP-2	ALUMINUM PANEL - TYPE 2 WHITE
ALP-3	ALUMINUM PANEL - TYPE 3 DARK RED
ALP-4	ALUMINUM PANEL - TYPE 4 RED
SC-5-HS	STONE COMPOSITE PANEL - TYPE 1 RED - HIGH GLOSS
SC-5-HM	STONE COMPOSITE PANEL - TYPE 2 RED - HALF MATT
SC-6-HS	STONE COMPOSITE PANEL - TYPE 3 RED - HIGH GLOSS
SC-6-HM	STONE COMPOSITE PANEL - TYPE 4 RED - HALF MATT
SC-5-HS	STONE COMPOSITE PANEL - TYPE 5 RED - HIGH GLOSS
SC-6-HM	STONE COMPOSITE PANEL - TYPE 6 RED - HALF MATT
ALPK-1	ALUMINUM PLANK PANEL SIDING
CSG	HORIZONTAL/VERTICAL
LV	ALUMINUM LOUVER (PREFINISHED)
GL-1	GLASS - REFER TO SPECS
GL-1	FROSTED GLASS - REFER TO SPECS
SPANDREL	SPANDREL GLASS - REFER TO SPEC FINISH
CONC.	EXPOSED CONCRETE - ARCH FINISHED
PMF	PREFINISHED METAL CAP FLASHING
PMF	PREFINISHED METAL FLASHING
GL	EXPOSED EXISTING CONCRETE - REFER TO HERITAGE DWGS
LF	LIGHT FIXTURE
---	CONTROL JOINTS "CJ"
---	SHELF ANGLE "SA"
---	SUSPENDED SHELF ANGLE "SSA"
---	DENOTES OPERABLE WINDOW SASH - OUT SWINGING AWING

IT IS THE RESPONSIBILITY OF THE APPROPRIATE CONTRACTOR TO CHECK AND VERIFY ALL DIMENSIONS ON SITE AND REPORT ALL ERRORS AND/OR OMISSIONS TO THE ARCHITECT.


ALL CONTRACTORS MUST COMPLY WITH ALL PERTINENT CODES AND BY-LAWS.

DO NOT SCALE DRAWINGS.

COPYRIGHT RESERVED.

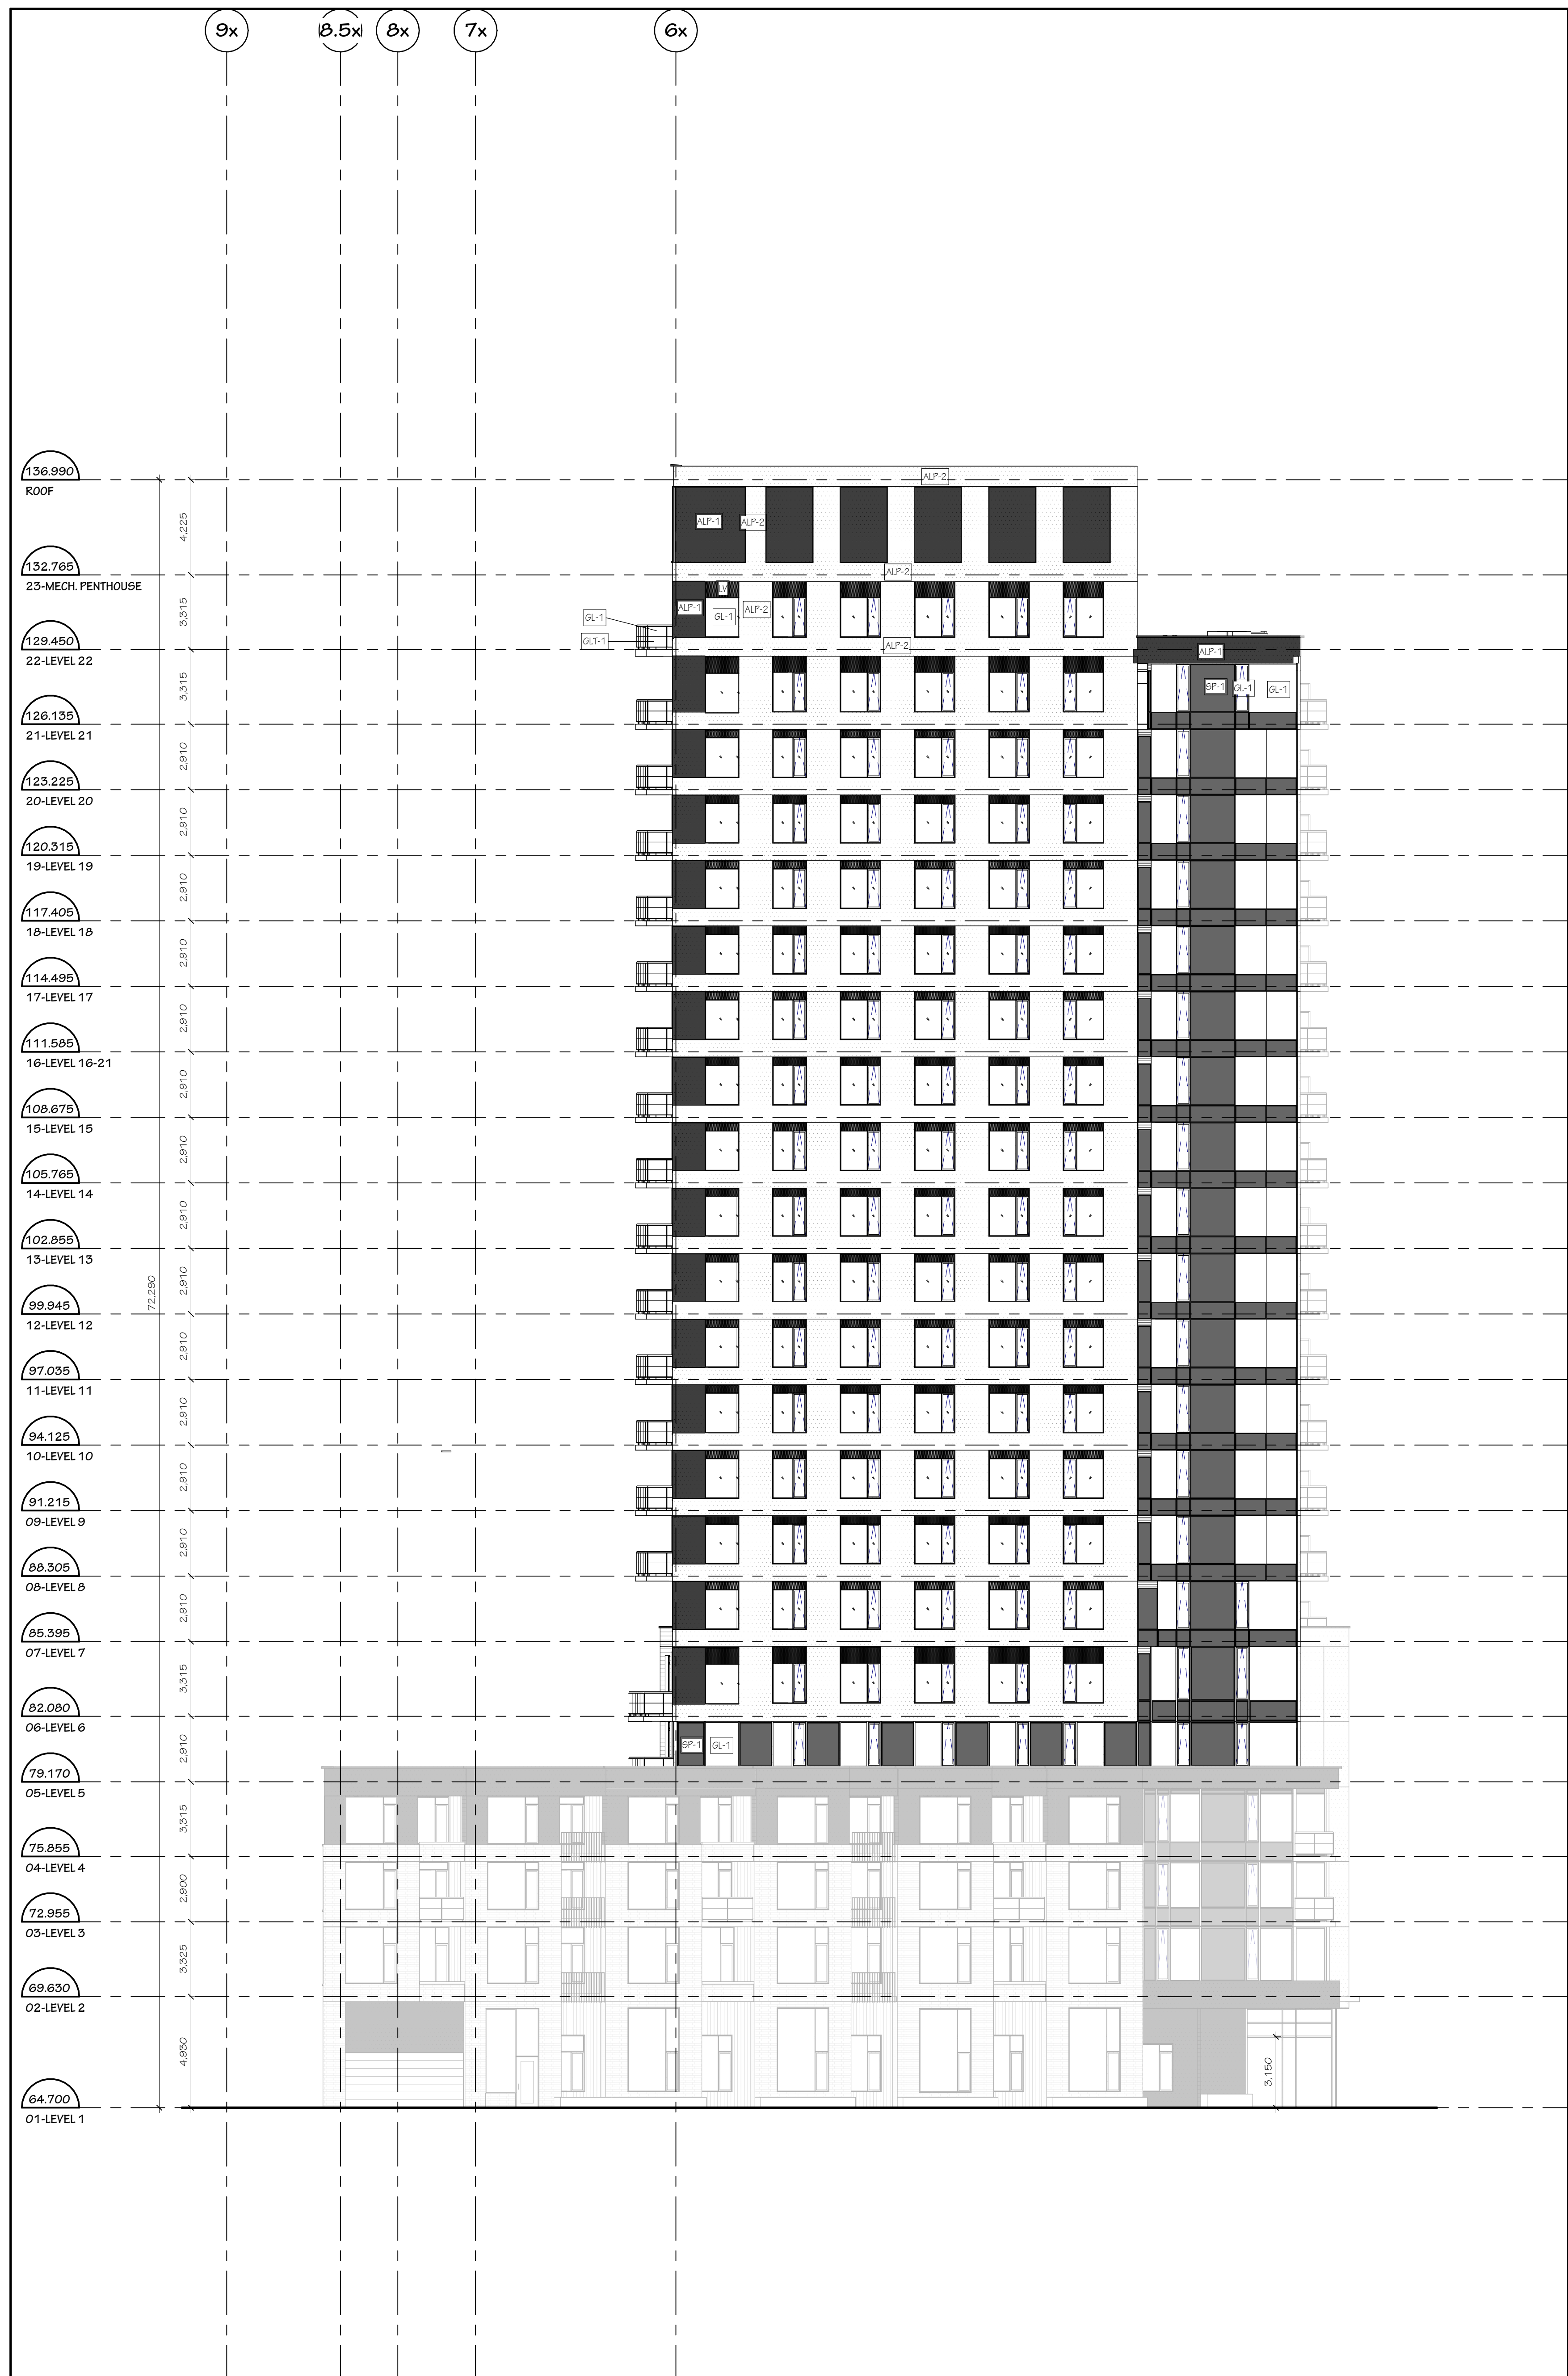

2 EAST ELEVATION-ANGLED - SPA
SPA - A3.01 SCALE: 1:150

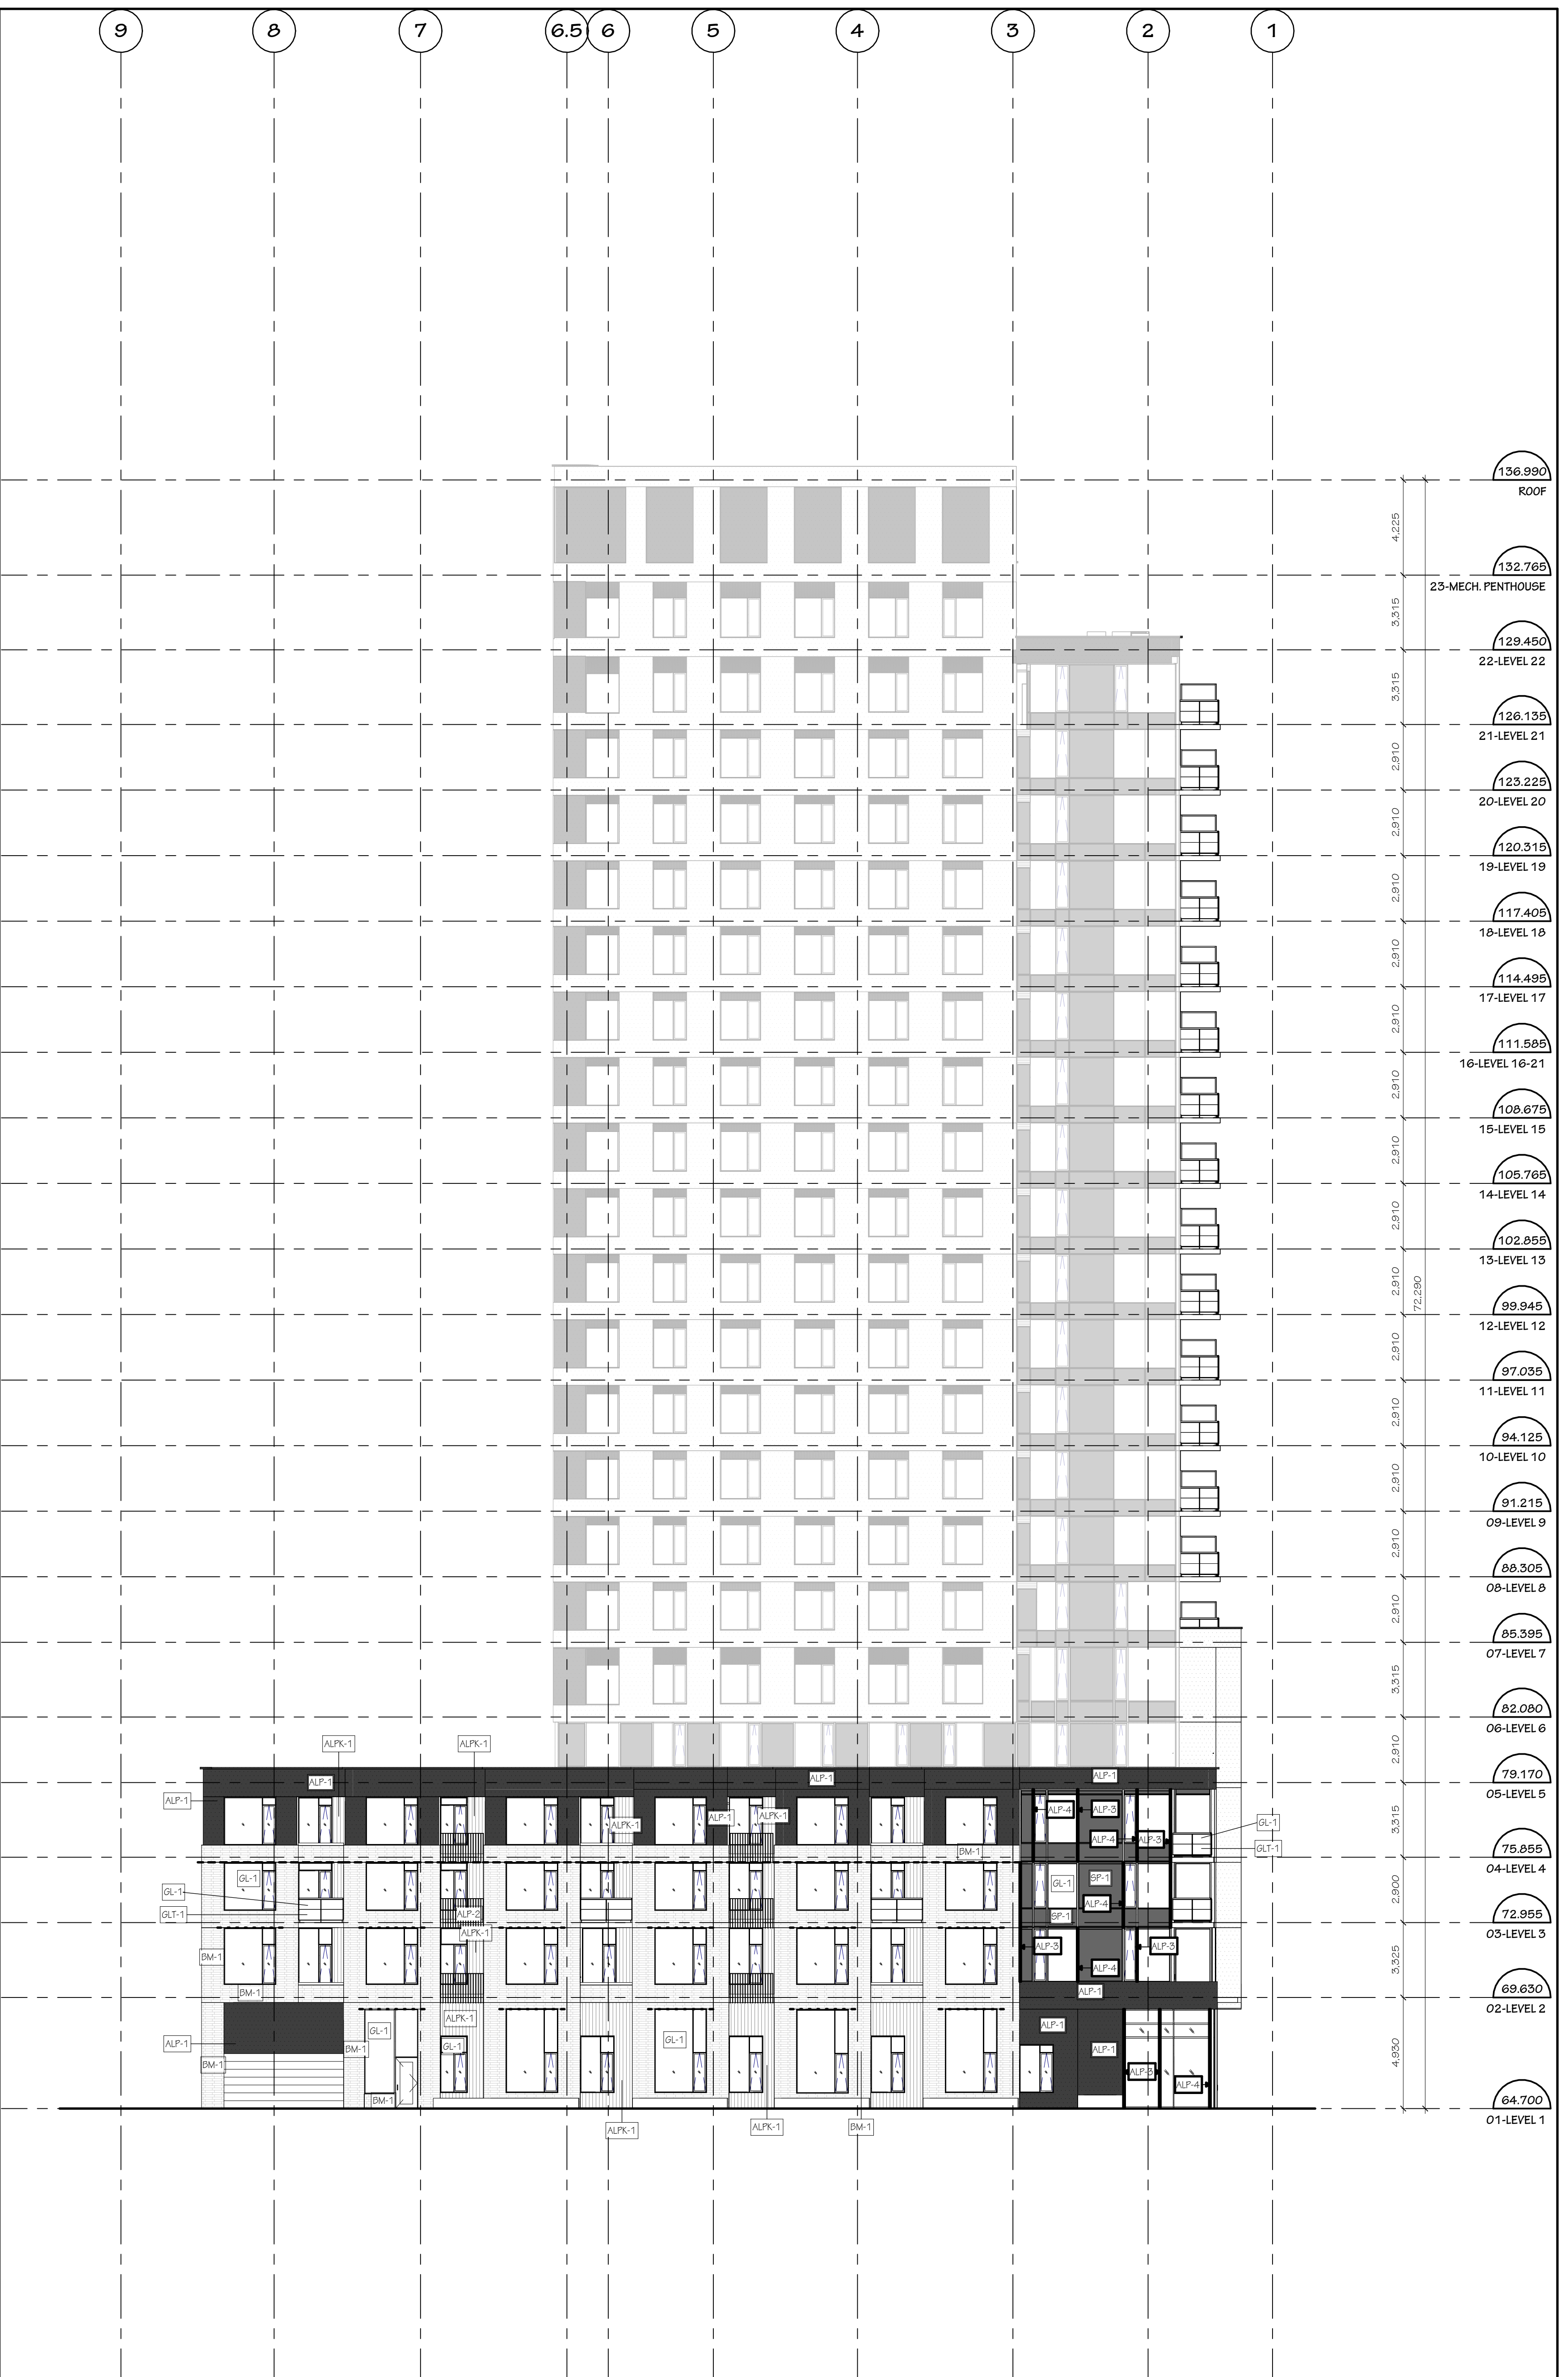

1 EAST ELEVATION - SPA
SPA - A3.01 SCALE: 1:150

MATERIAL TAG LEGEND

ACC	ALUMINUM CORNER CAP
AGL-1	ALUMINUM & GLASS GUARD
ALP-1	CW ALUMINUM PANELING
PC-1	PRECAST CONCRETE
	REFER TO PRECAST SCHEDULE
RM-1	BRICK MASONRY VENEER - TYPE 1
ALP-1	ALUMINUM PANEL - TYPE 1 CHARCOAL
ALP-2	ALUMINUM PANEL - TYPE 2 WHITE
ALP-3	ALUMINUM PANEL - TYPE 3 DARK RED
ALP-4	ALUMINUM PANEL - TYPE 4 RED
SC-1HS	STONE COMPOSITE PANEL - TYPE 1 RED - HIGH GLOSS
SC-2HS	STONE COMPOSITE PANEL - TYPE 2 RED - HIGH GLOSS
SC-3HS	STONE COMPOSITE PANEL - TYPE 3 RED - HIGH GLOSS
SC-4HS	STONE COMPOSITE PANEL - TYPE 4 RED - HIGH GLOSS
SC-5HS	STONE COMPOSITE PANEL - TYPE 5 RED - HIGH GLOSS
SC-6HS	STONE COMPOSITE PANEL - TYPE 6 RED - HIGH GLOSS
ALP-1	ALUMINUM PLANK PANEL SIDING HORIZONTAL/VERTICAL
CSG	CORRUGATED STEEL SIDING
LV	ALUMINUM LOUVER (PREFINISHED)
GL-1 1/2	GLASS - REFER TO SPECS
GL-1	FROSTED GLASS - REFER TO SPECS
SPF	SPANDREL GLASS - REFER TO SPEC FINISH
CONC.	EXPOSED CONCRETE - ARCH FINISHED
PMF	PREFINISHED METAL CAP FLASHING
PMF	PREFINISHED METAL FLASHING
CO.	EXPOSED EXISTING CONCRETE - REFER TO HERITAGE DWGS
LF	LIGHT FIXTURE
---	CONTROL JOINTS "CJ"
---	SHELF ANGLE "SA"
SSA	SUSPENDED SHELF ANGLE "SSA"
---	DENOTES OPERABLE WINDOW BASH-OUT SWINGING AWNING

B	25/04/17	Released for SFC
A	25/03/25	ISSUED FOR 30% REVIEW
REV	DATE	REVISION

IT IS THE RESPONSIBILITY OF THE APPROPRIATE CONTRACTOR TO CHECK AND VERIFY ALL DIMENSIONS ON SITE AND REPORT ALL ERRORS AND/OR OMISSIONS TO THE ARCHITECT.

ALL CONTRACTORS MUST COMPLY WITH ALL PERTINENT CODES AND BY-LAWS.

DO NOT SCALE DRAWINGS.



COPYRIGHT RESERVED.



PROJECT
1950 SCOTT STREET

DRAWING TITLE
ELEVATIONS SPA

DRAWN	DATE	SCALE
Author	00/00/0000X	1:150

PROJECT	2126
DRAWING NO.	

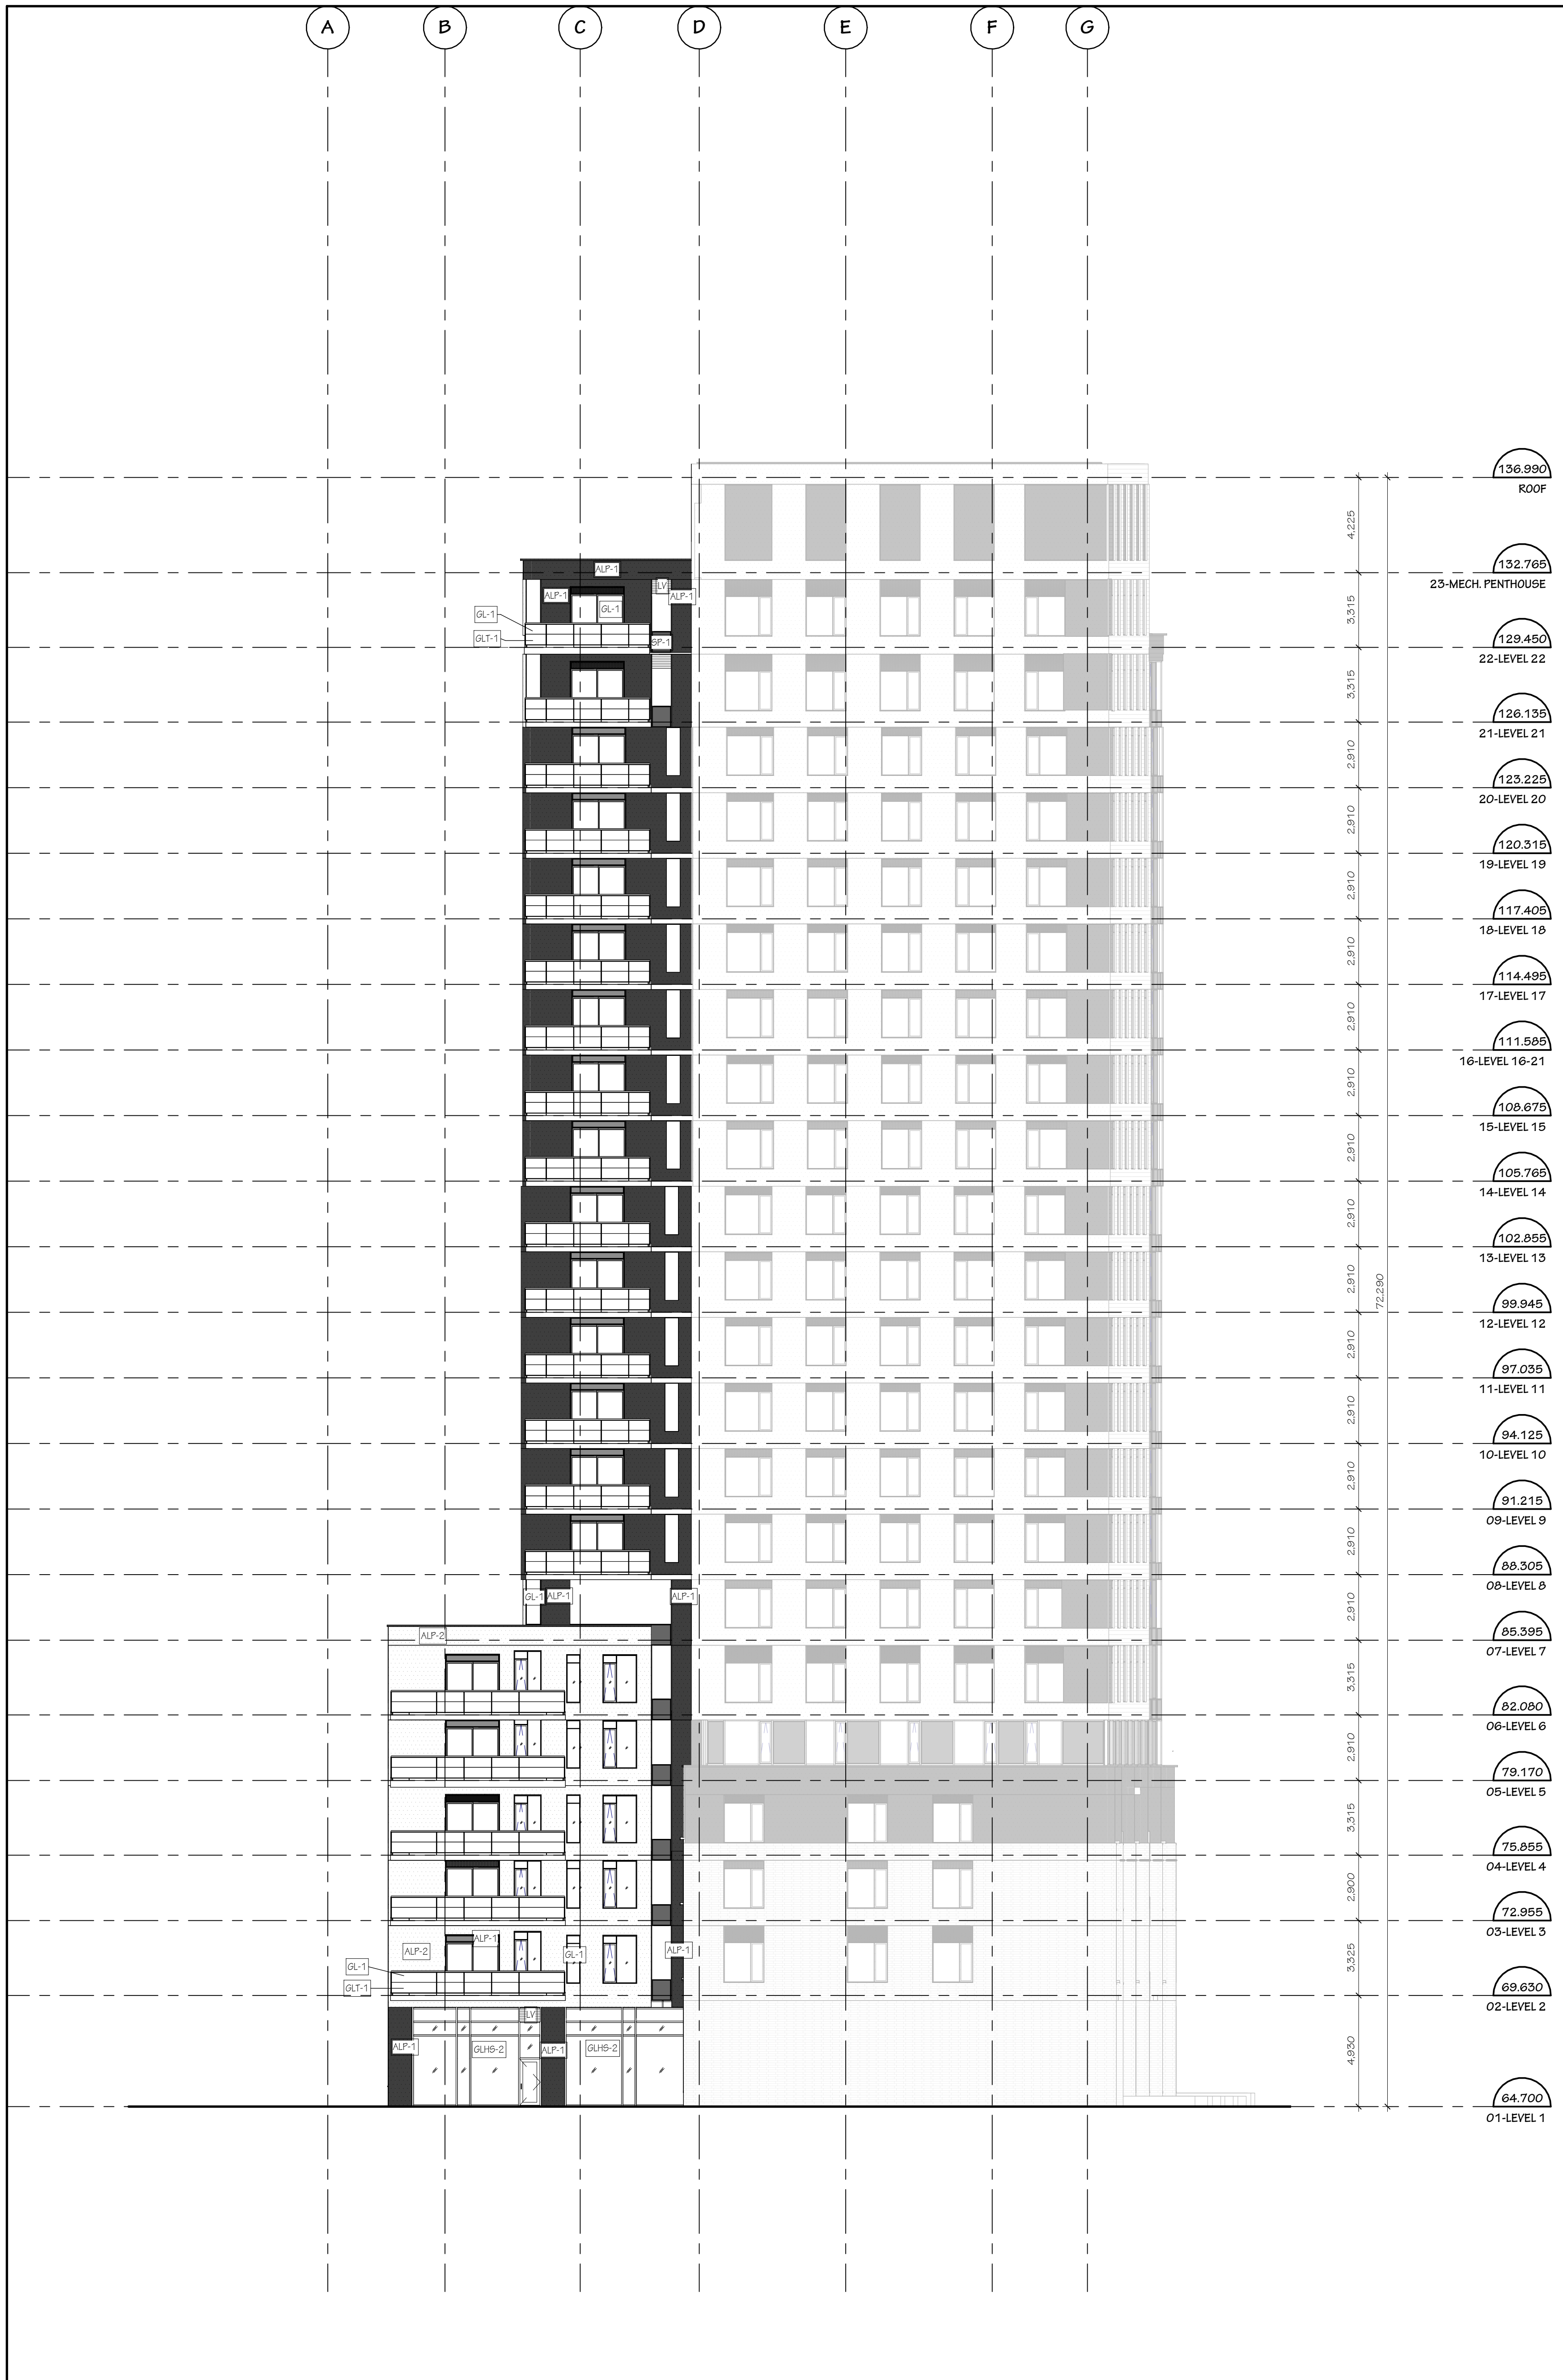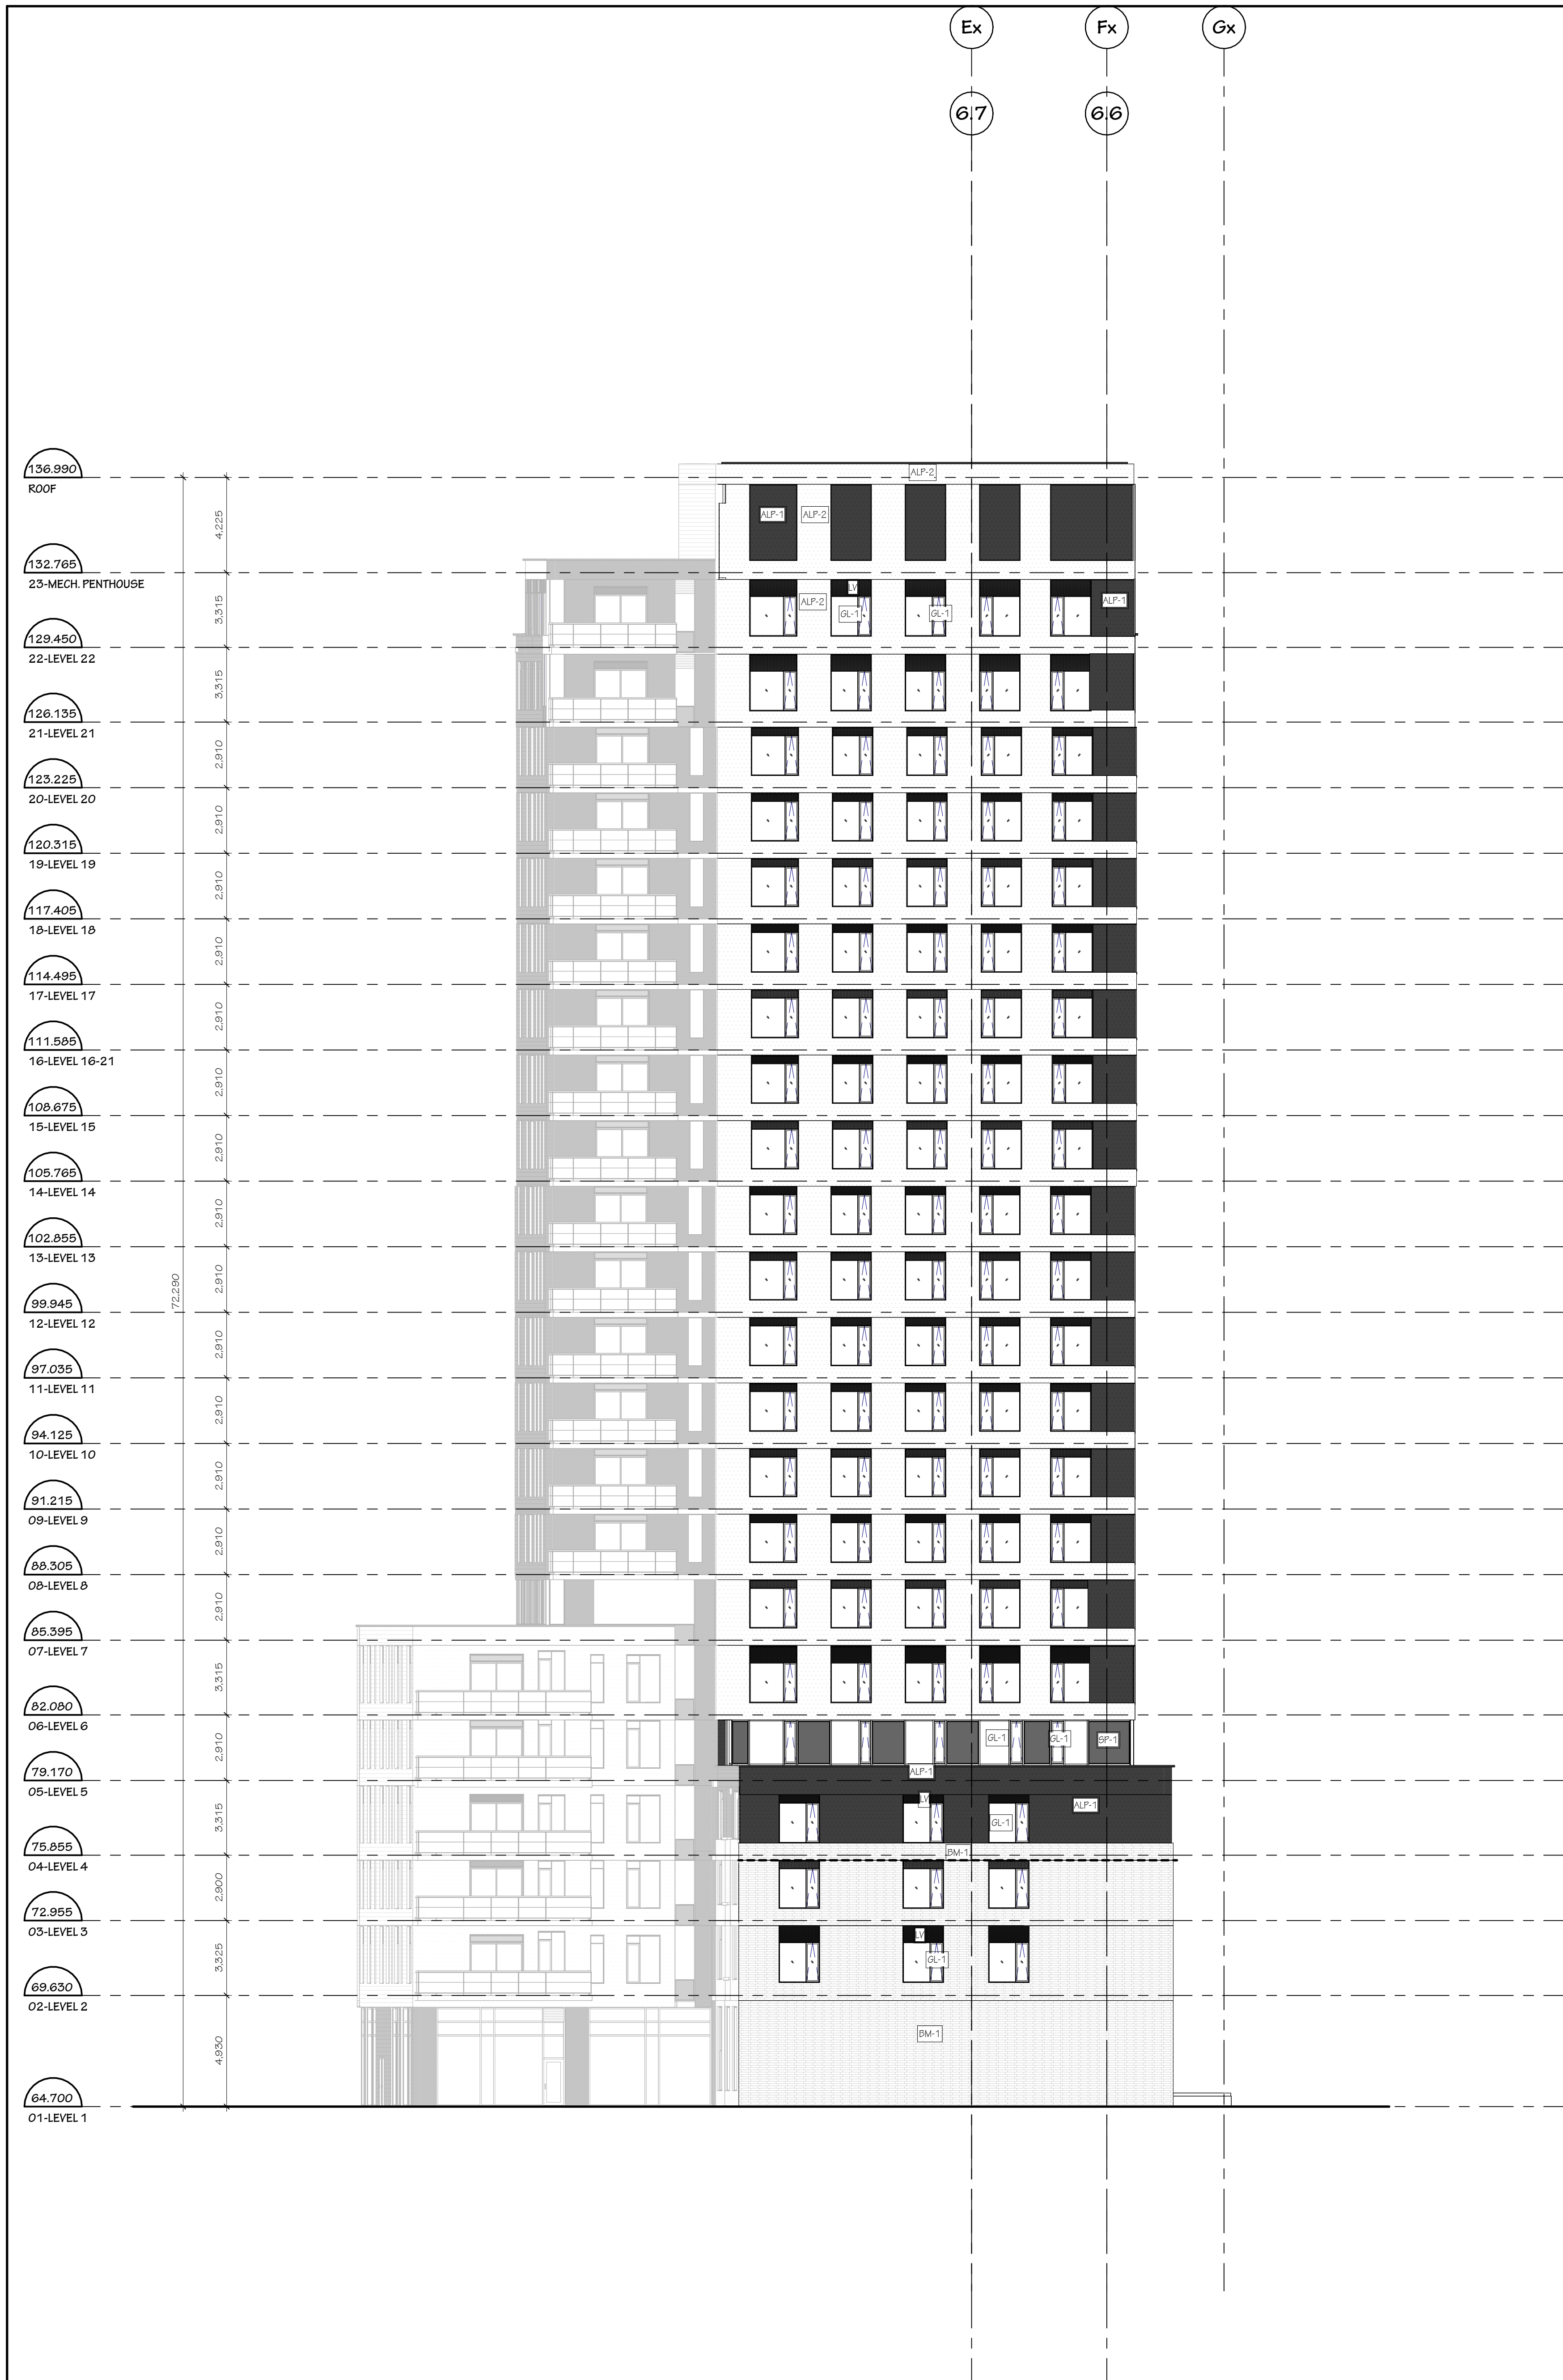

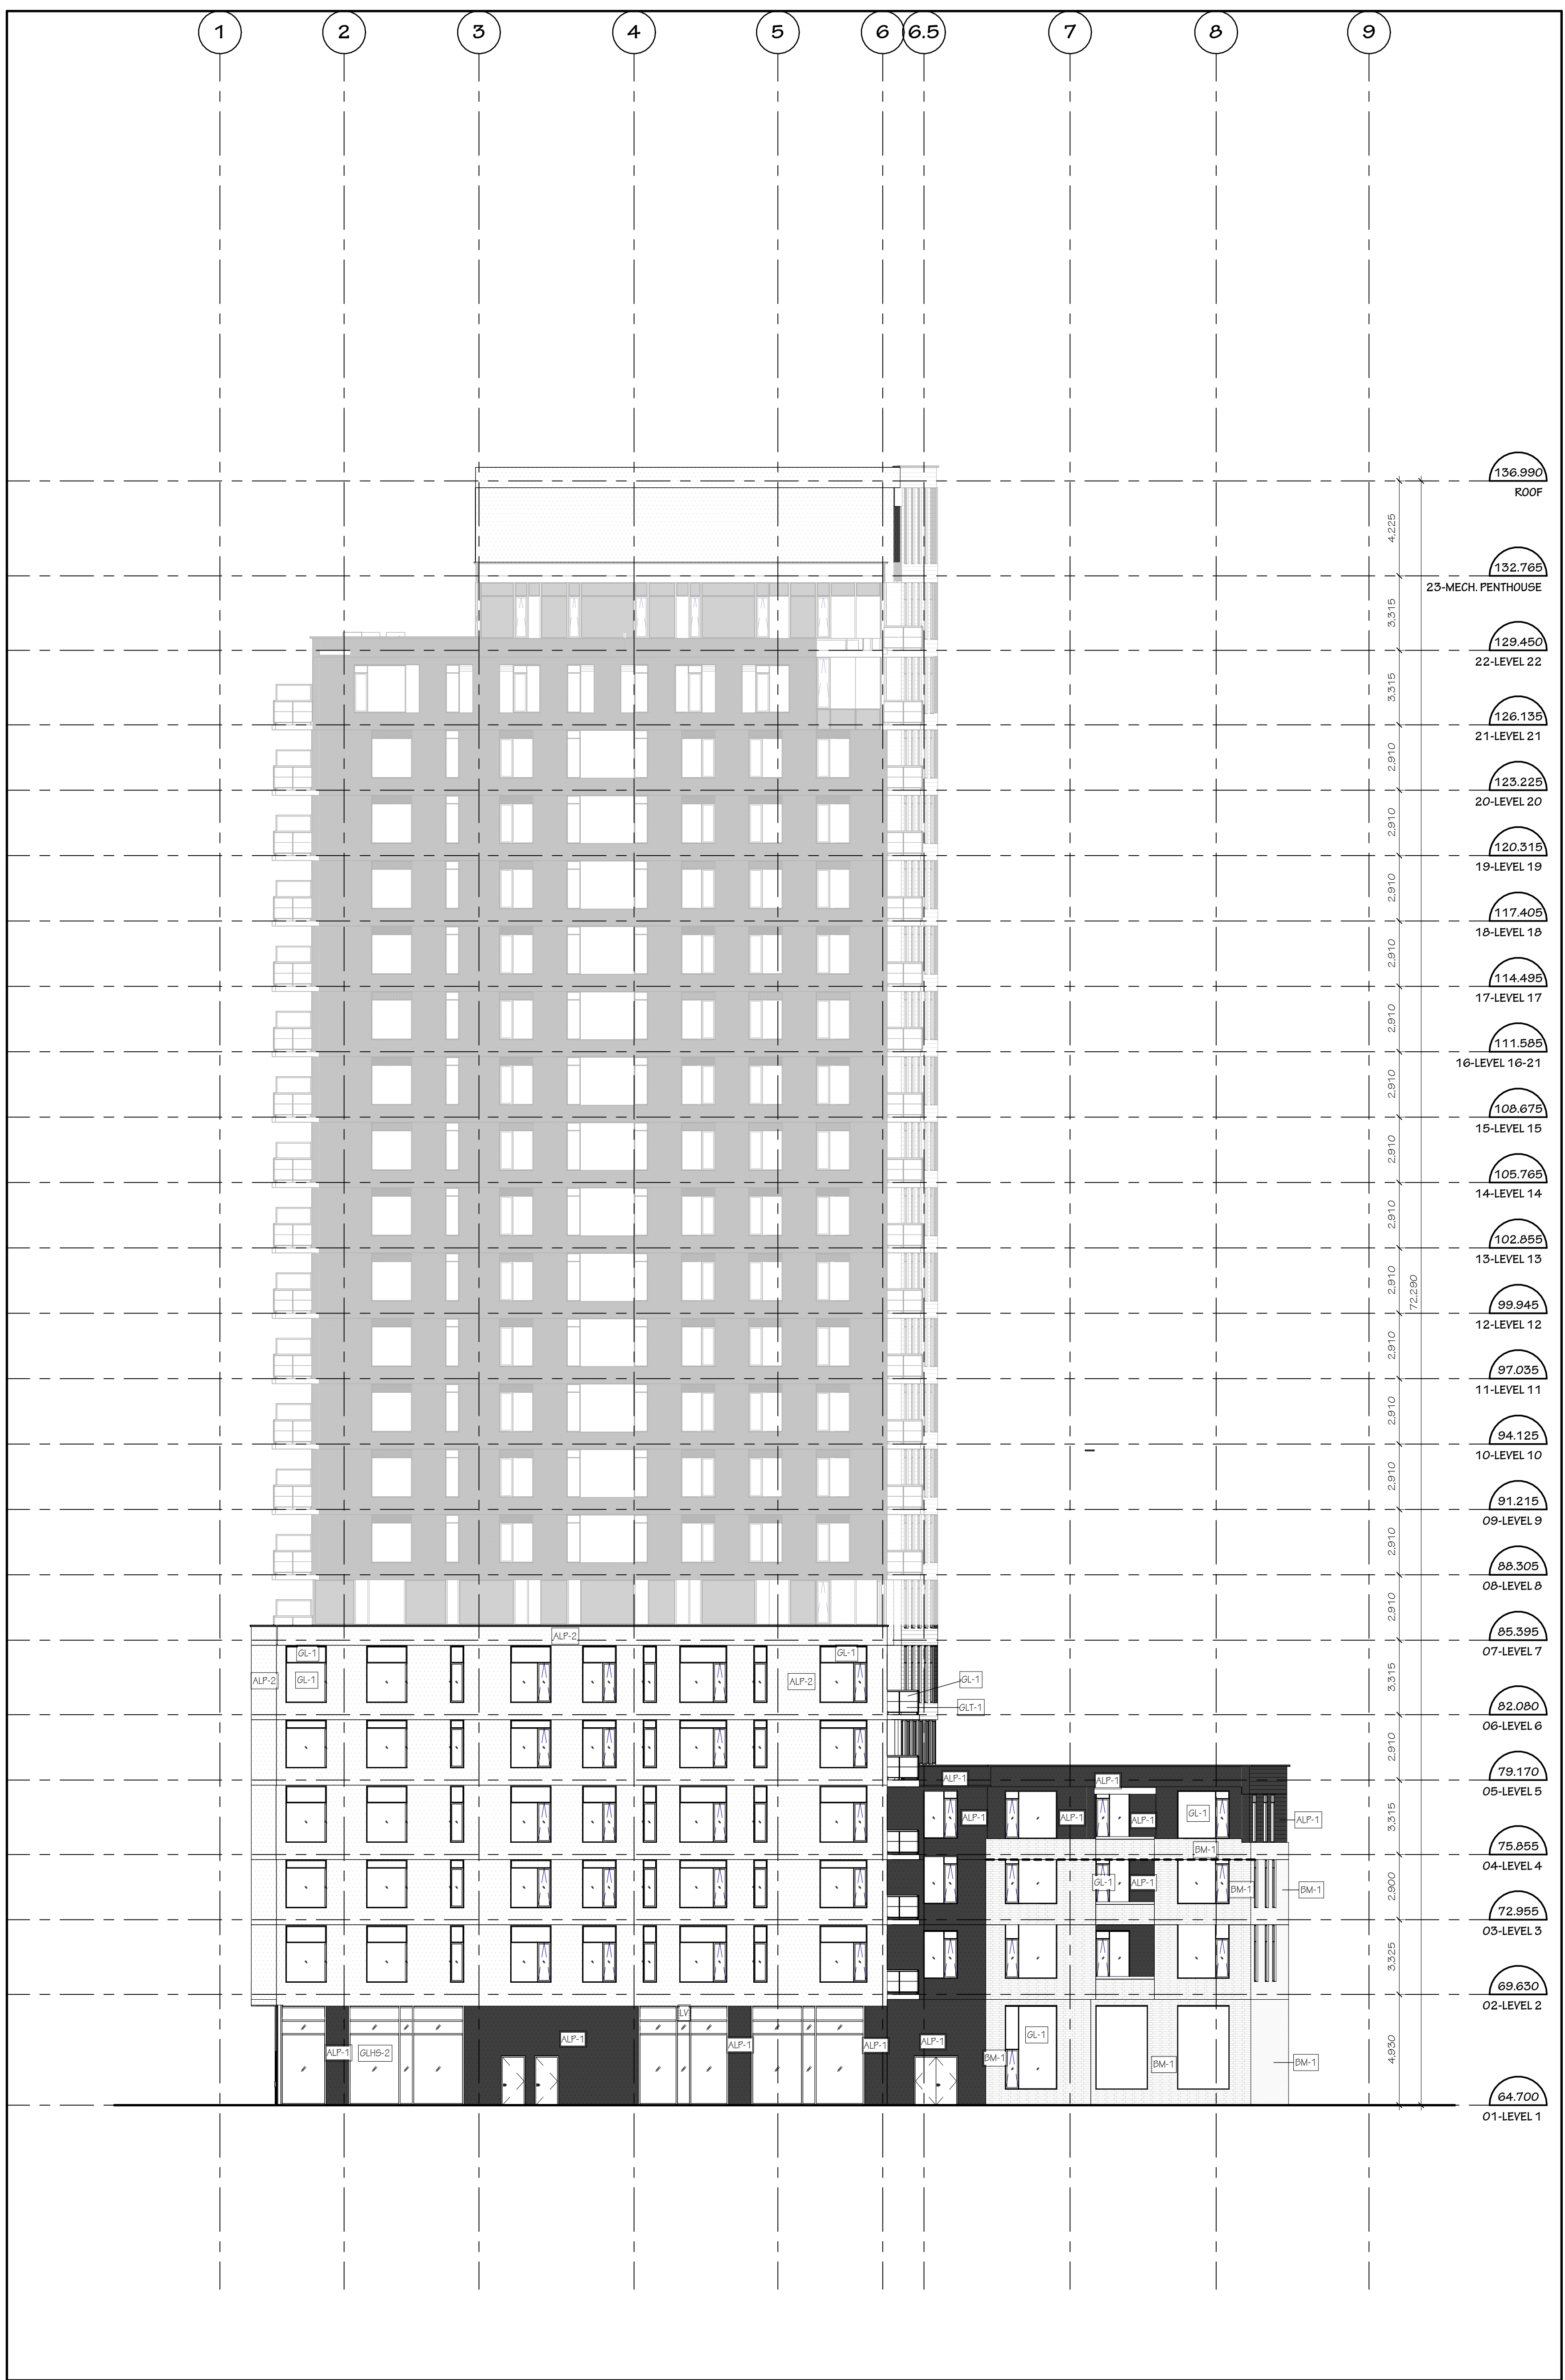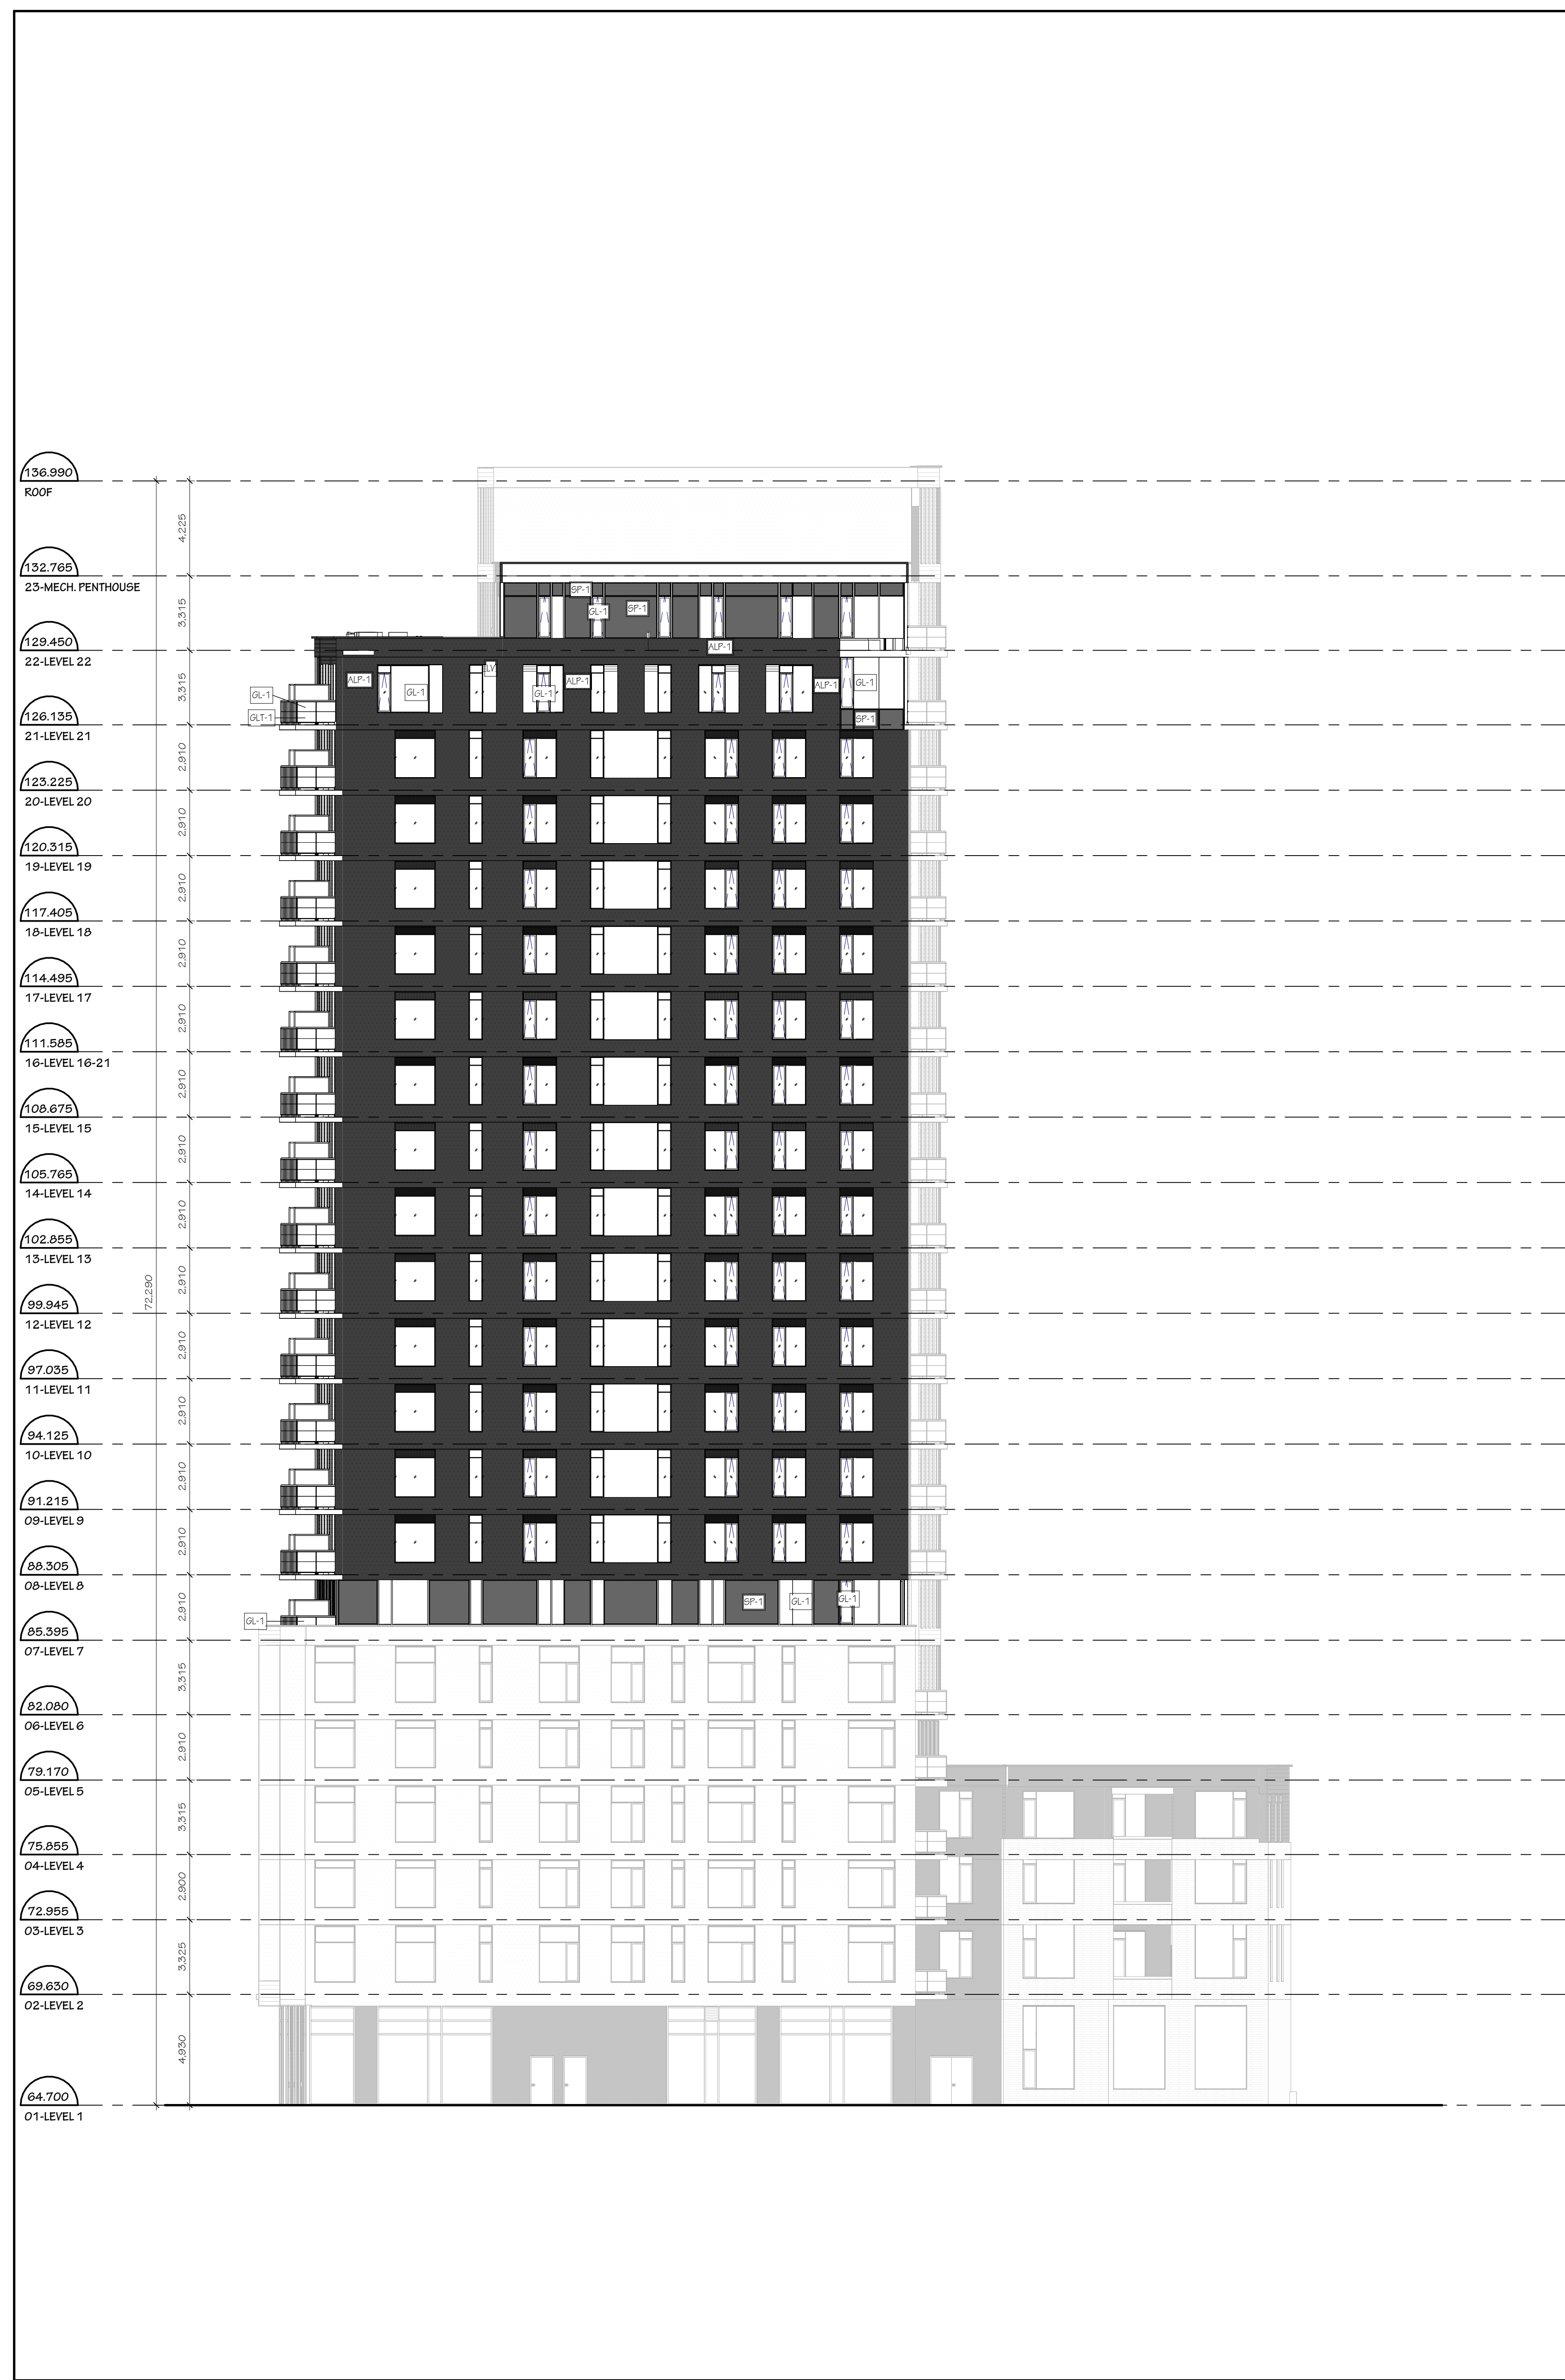



MORLEY
HOPPNER



COLONNADE
BRIDGEPORT

MATERIAL TAG LEGEND

ACC

ALUMINUM CORNER CAP

AGG-1

ALUMINUM & GLASS GUARD

PC-1

CW ALUMINUM PANELING

PC-1

PRECAST CONCRETE

RM-1

REFER TO PRECAST SCHEDULE

RM-1

BRICK MASONRY VENEER - TYPE 1

ALP-1

ALUMINUM PANEL - TYPE 1 CHARCOAL

ALP-2

ALUMINUM PANEL - TYPE 2 WHITE

ALP-3

ALUMINUM PANEL - TYPE 3 DARK RED

ALP-4

ALUMINUM PANEL - TYPE 4 RED

SC-1-HG

STONE COMPOSITE PANEL - TYPE 1 RED - HIGH GLOSS

SC-2-HG

STONE COMPOSITE PANEL - TYPE 2 RED - HIGH GLOSS

SC-3-HG

STONE COMPOSITE PANEL - TYPE 3 RED - HIGH GLOSS

SC-4-HG

STONE COMPOSITE PANEL - TYPE 4 RED - HIGH GLOSS

SC-5-HG

STONE COMPOSITE PANEL - TYPE 5 RED - HIGH GLOSS

SC-6-HG

STONE COMPOSITE PANEL - TYPE 6 RED - HIGH GLOSS

ALP-1-H

ALUMINUM PLANK PANEL SIDING HORIZONTAL

ALP-1-V

ALUMINUM PLANK PANEL SIDING VERTICAL

CSG

CORRUGATED STEEL SIDING

LV

ALUMINUM LOUVER (PREFINISHED)

GL-1

GLASS - REFER TO SPECS

GLT-1

FROSTED GLASS - REFER TO SPECS

SPK

SPANDREL GLASS - REFER TO SPEC FINISH

CONC.

EXPOSED CONCRETE - ARCH. FINISHED

PMF

PREFINISHED METAL CAP FLASHING

PMF

PREFINISHED METAL FLASHING

CO.

EXPOSED EXISTING CONCRETE - REFER TO HERITAGE DWGS

LF

LIGHT FIXTURE

CTJ

CONTROL JOINTS "CTJ"

SA

SHELF ANGLE "SA"

SSA

SUSPENDED SHELF ANGLE "SSA"

SW

DENOTES OPERABLE WINDOW SASH - OUT SWINGING AWING

REV

DATE

REV

DATE

B

25/04/17

Released for SFC

A

25/03/25

ISSUED FOR 30% REVIEW

IT IS THE RESPONSIBILITY OF THE APPROPRIATE CONTRACTOR TO CHECK AND VERIFY ALL DIMENSIONS ON SITE AND REPORT ALL ERRORS AND/OR OMISSIONS TO THE ARCHITECT.

ALL CONTRACTORS MUST COMPLY WITH ALL PERTINENT CODES AND BY-LAWS.

DO NOT SCALE DRAWINGS.

COPYRIGHT RESERVED.

Hobin Architecture Incorporated

63 Pamela Street
Ottawa, Ontario
Canada K1S 3K7
T: 613-238-7200
F: 613-238-7005
E: mail@hobinarc.com
hobinarc.com



HOBIN
ARCHITECTURE

PROJECT

1950 SCOTT STREET

DRAWING TITLE

ELEVATIONS SPA

DRAWN

DATE

SCALE

Author

00/00/0000

1:150

PROJECT

2126

DRAWING NO.

SPA -


3049

A3.03

REVISION NO.

#19182

ONTARIO ASSOCIATION OF ARCHITECTS

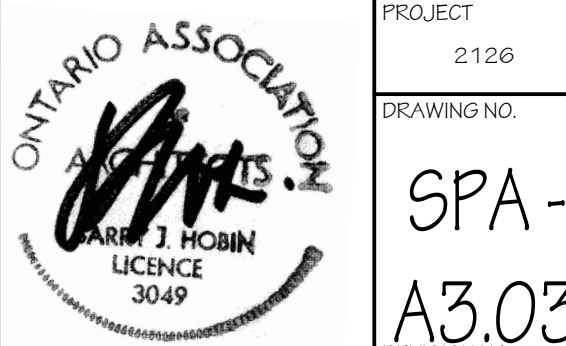

ARCHITECT

SPA - A3.03 - RD - ELEVATIONS SPA

#19182