

CLIENT:
CÉPEO
2445 St. Laurent Boulevard
Ottawa, ON K1G 6C3
Contact: Omar Ben Hadda
e-mail: omar.benhadda@cepeo.on.ca

SURVEYOR
Callon Dietz Inc.
Ontario Land Surveyors
9 Roe St.
Carleton Place, ON K7C 0N3
Contact: Humair Mallek

TRAFFIC
Stantec Consulting Inc.
300-1331 Clyde Ave
Ottawa ON K2C 3G4
Contact: TBD

URBAN PLANNER
O9 Planning and Design
24 Kirkcaldy Ave
Nepean, ON K2G 3M5
Contact: Christine McGuig
Tel: 613-850-8345
e-mail: christine@o9planning.com

CIVIL
Stantec Consulting Ltd.
300-1331 Clyde Ave
Ottawa ON K2C 3G4
Contact: Peter Moroz
Tel: 613-294-2851
e-mail: peter.moroz@stantec.com

LANDSCAPE
Project Paysage
24, Mont-Royal Ouest
Bureau 801
Montreal, QC H2T 2S2
Contact: Serge Gallant
Tel: 514-849-7700 x.26
e-mail: sgallant@projetpaysage.com

ARCHITECT
Hobin Architecture Inc.
Ottawa ON K1S 3K7
Contact: Melanie Lamontagne
Tel: 613-238-7200 x.126
e-mail: melanie@hobinarc.com
Contact: Rhea Labelle
Tel: 613-238-7200 x.112
e-mail: rlabelle@hobinarc.com

STRUCTURAL ENGINEER
Cunliffe & Associates
1950 Carling Ave, Suite 200
Ottawa ON K2C 0P9
Contact: Jordan Cuff
Tel: 613-729-7242 x.225
e-mail: juff@cunliffe.ca
Contact: Brad Armstrong
Tel: 613-729-7242 x.226
e-mail: bradarmstrong@cunliffe.ca

MECHANICAL ENGINEER
Smith + Anderson
530-1600 Carling Ave.
Ottawa ON K1Z 1G3
Contact: Junxiang Guan
Tel: 613-598-1269
e-mail: junxiang.guan@smithandanderson.com

ELECTRICAL ENGINEER
Smith + Anderson
530-1600 Carling Ave.
Ottawa ON K1Z 1G3
Contact: Josephine Jordan
Tel: 613-691-0268
e-mail: josephine.jordan@smithandanderson.com

GEOTECHNICAL ENGINEER
Fideston Group
9 Auriga Drive
Ottawa ON K2E 7T9
Contact: Drew Petahagose
Tel: 613-226-7581
e-mail: drew.petahagose@fideston.com

Stantec Consulting Ltd.
300-1331 Clyde Ave
Ottawa ON K2C 3G4
Contact: Salar Soleimani
Tel: 613-784-2263
e-mail: salar.soleimani@stantec.com

SITE PLAN APPLICATION No: PC2025-0042

SURVEY INFORMATION TAKEN FROM:

TOPOGRAPHICAL PLAN OF SURVEY OF ALL OF LOTS 2, 3, 4 AND 5 SOUTH OF SOMERSET ST.
LOTS 1, 2, 3, 4 AND 5 NORTH OF ASH ST.
LOTS 1, 2, 3, 4 AND 5 NORTH OF OAK ST.
ASH ST & PART OF OAK ST.
BLOCK B, REGISTERED PLAN 73
ALL OF BLOCK 10, REGISTERED PLAN 4M-1741
PART OF BLOCK 115, REGISTERED PLAN 13
CITY OF OTTAWA.

PREPARED BY: CALLON DIETZ INC.

SITE SUMMARY:

CIVIL ADDRESS: 45 OAK STREET, OTTAWA, ONTARIO
CURRENT: MIXED USE - COMMERCIAL ZONES II, MC F (1.5)
SITE AREA: 3,119.57m²
PROPOSED USE: ELEMENTARY SCHOOL AND DAYCARE
BUILDING FOOTPRINT: 1,198.09m²
(ABOVE GRADE)
LANDSCAPE AREA WITHIN SITE PLAN BOUNDARY (3): 61.6

ZONING SUMMARY:

MIN. LOT AREA: No min. 3,119.57m²
MIN. LOT WIDTH: No min. 47.80m
BUILDING HEIGHT: No min./No max. 17.80m
BUILDING HEIGHT INCLUDING 2-STORY FUTURE ADDITION: No min./No max. 26.30m

YARDS:

FRONT YARD (OAK STREET) 0 0.52m
INTERNAL SIDE YARD (EAST) 0 3.07m
INTERNAL SIDE YARD (WEST) 0 4.55m
REAR YARD 0 0.45m

PARKING & LOADING

VEHICLE PARKING NONE NONE
LOADING SPACES NONE NONE
PER SECTION 10.1, PART 4, BY-LAW 2016-249
TOTAL 0 0

REQUIRED

PROVIDED

BICYCLE PARKING

REQUIRED

PROVIDED

SCHOOL TBC

ASPH PAVEMENT 111A, PART 4, SECTION 11.1, BY-LAW 2008-250

TOTAL

34

34

CITY OF OTTAWA ZONING GFA:

ZONING GFA

GROUND FLOOR 577.84m²
SECOND FLOOR 930.27m²
THIRD FLOOR 948.75m²
FOURTH FLOOR 677.54m²
TOTAL ZONING GFA 3,134.40m²

ONTARIO BUILDING CODE (OBC) GFA:

OBC GFA

BASEMENT LEVEL 254.68m²
GROUND FLOOR (DAYCARE ONLY) 714.05m²
GROUND FLOOR (SCHOOL ONLY) 496.16m²
SECOND FLOOR 1,564.86m²
THIRD FLOOR 1,581.43m²
FOURTH FLOOR 1,189.16m²
TOTAL OBC GFA 5,800.35m²

KEY PLAN




SITE

Conseil des écoles publiques de l'Est de l'Ontario

SITE LEGEND:

- DECIDUOUS TREE PLANTING: REFER TO LANDSCAPE DWGS.
- CONIFEROUS TREE PLANTING: SEE LANDSCAPE DWGS.
- SHRUBS / PERENNIAL PLANTING: SEE LANDSCAPE DWGS.
- INDICATES TOPSOIL & BOD: SEE LANDSCAPE DWGS.
- CONCRETE PAVING: SEE LANDSCAPE DWGS.
- UNIT PAVING TYPE 1: SEE LANDSCAPE DWGS.
- UNIT PAVING TYPE 2: SEE LANDSCAPE DWGS.
- UNIT PAVING TYPE 3: SEE LANDSCAPE DWGS.
- TACTILE WARNING SURFACE INDICATOR.
- BOLLARDS: SEE LANDSCAPE DWGS.
- EXTERIOR LIGHT FIXTURES: REFER TO ELECTR. DWGS.
- EXTERIOR LIGHT BOLLARD: REFER TO ELECTRICAL DWGS.
- DEPRESSED CURBS
- PROPOSED SURFACE EASEMENT FOR CIRCULATION
- PROPOSED BELOW GRADE EASEMENT FOR SITE SERVING
- PROPOSED NON-BUILDABLE EASEMENT TO PERMIT LIMITING DISTANCE AGREEMENTS FOR UNPROTECTED OPENINGS

GENERAL NOTE: THIS DRAWING IS TO BE PRINTED AND READ IN COLOUR.

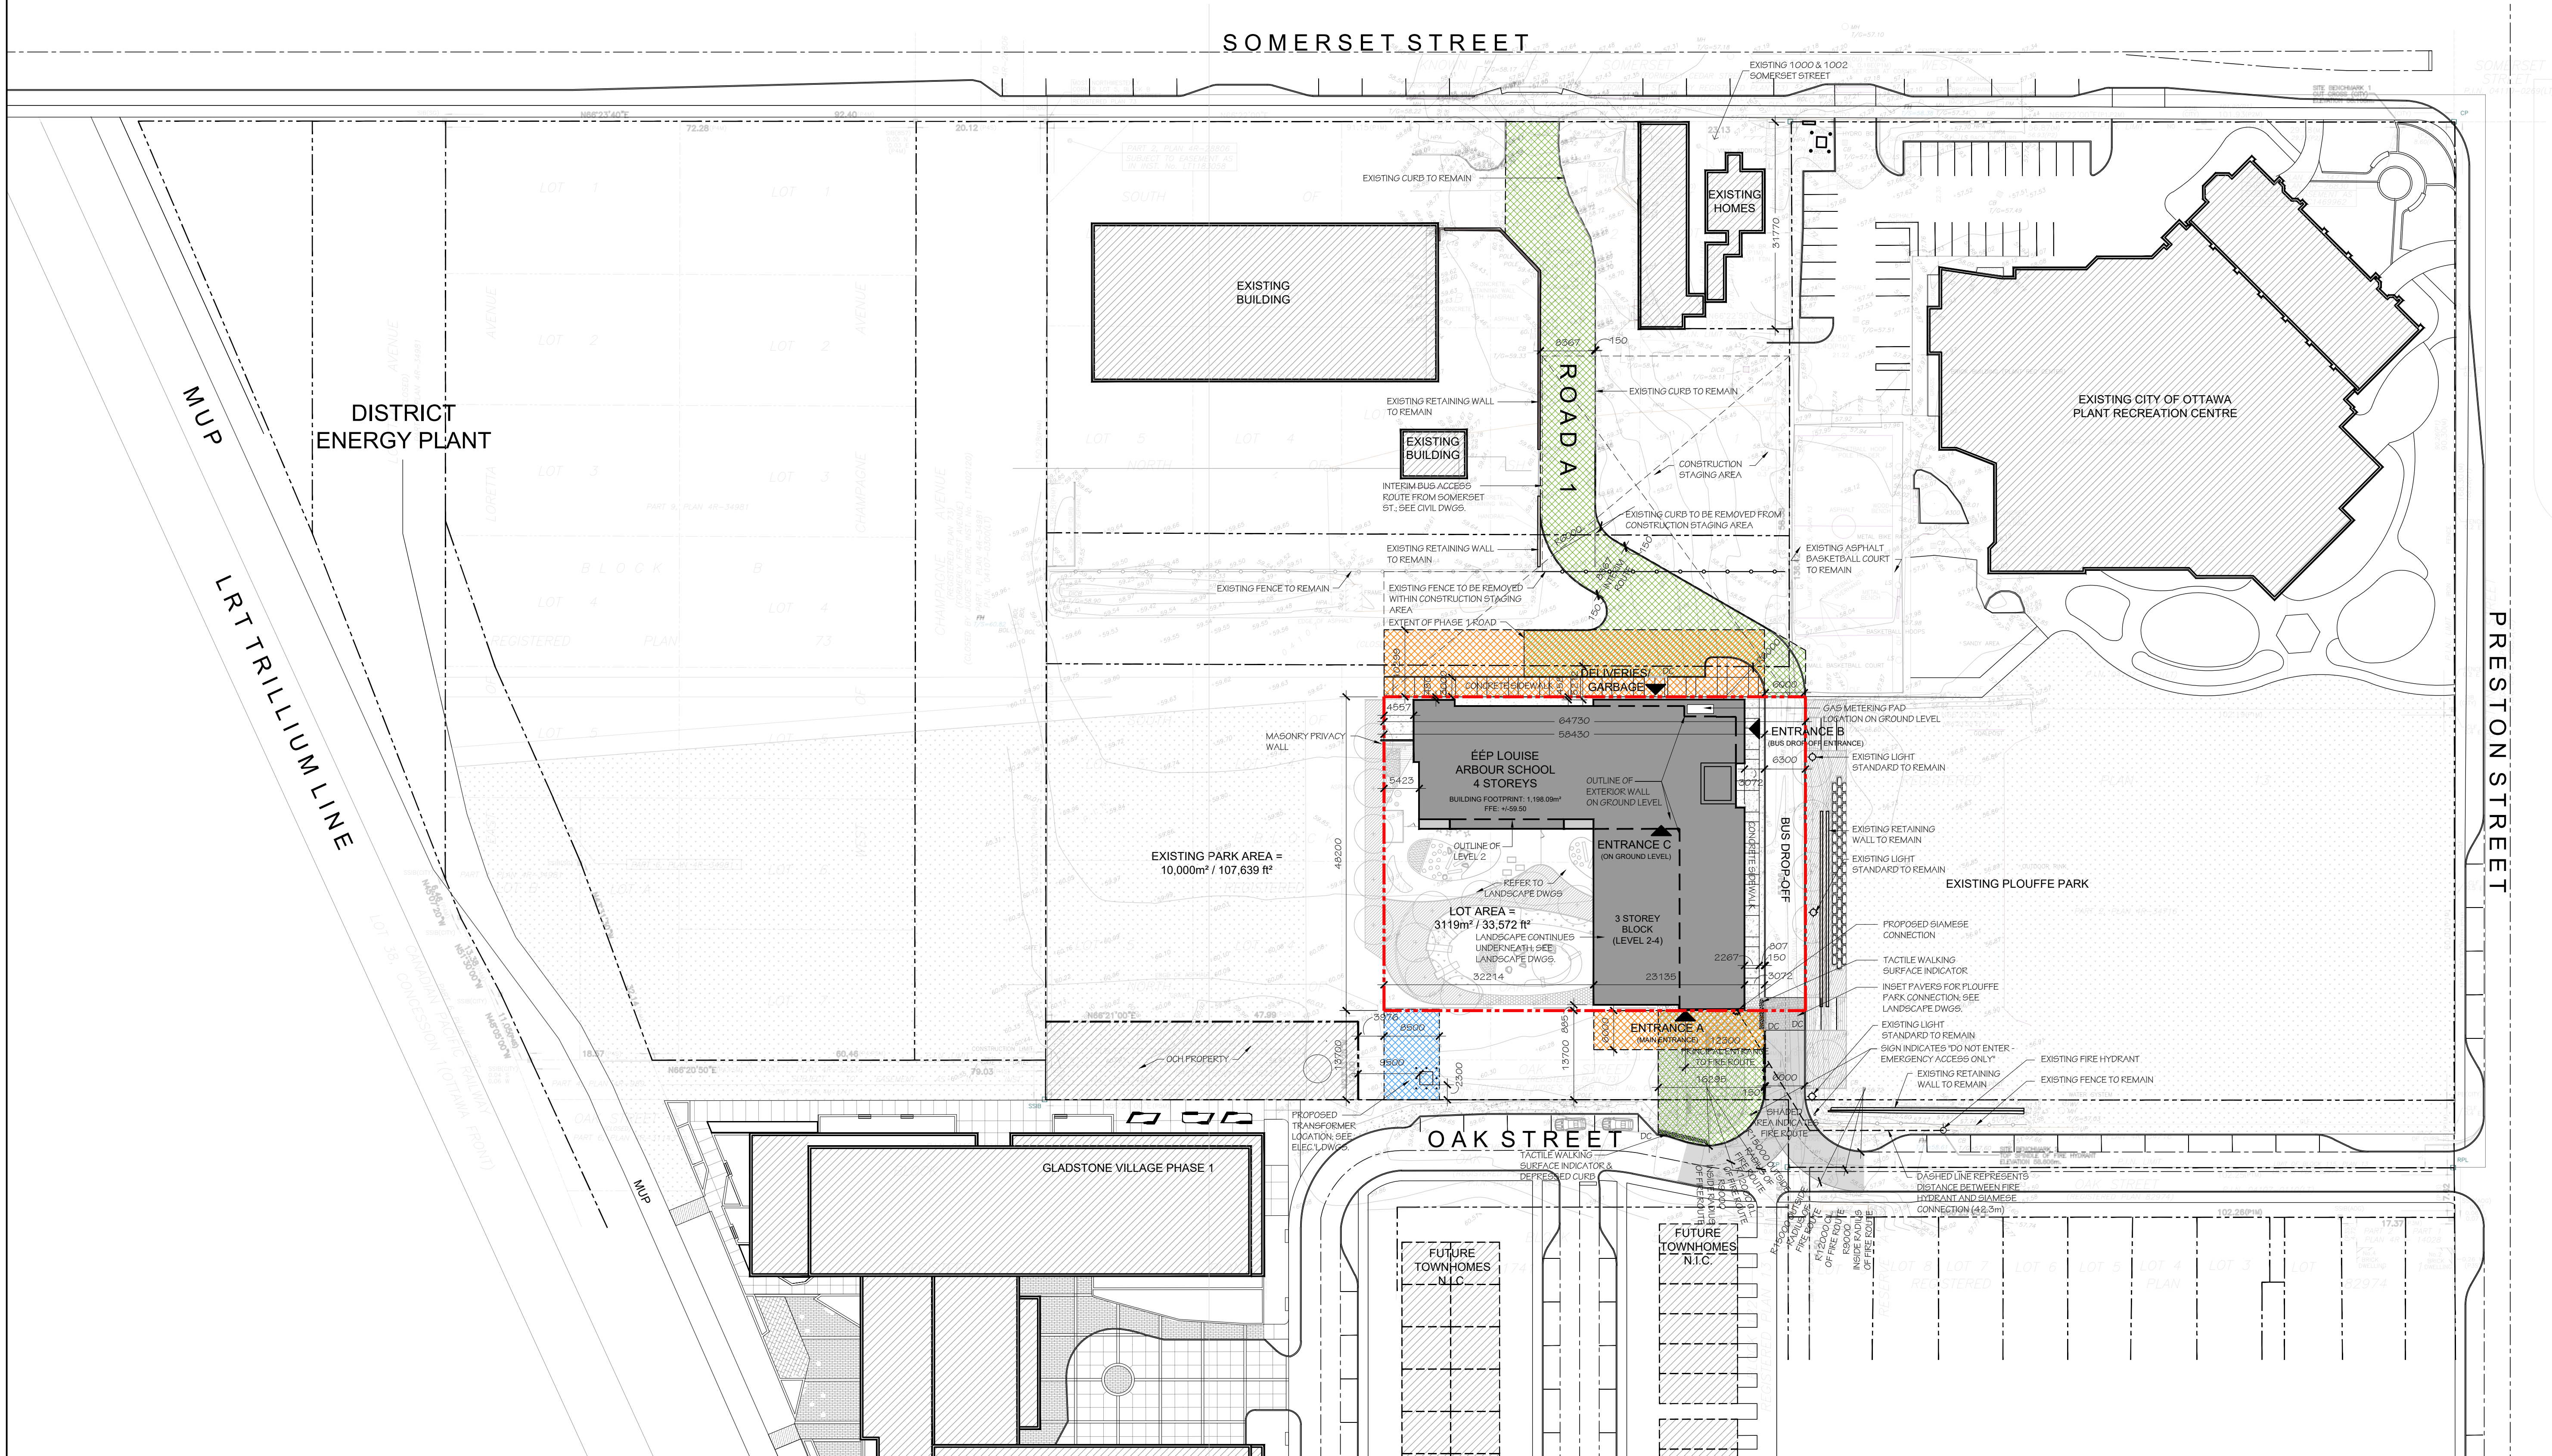

no.	date	revision
2	APR. 25/25	ISSUED FOR: SITE PLAN CONTROL
1	APR. 22/25	ISSUED FOR: 33%

IT IS THE RESPONSIBILITY OF THE APPROPRIATE CONTRACTOR TO CHECK AND VERIFY ALL DIMENSIONS ON SITE AND REPORT ALL ERRORS AND/OR OMISSIONS TO THE ARCHITECT.

ALL CONTRACTORS MUST COMPLY WITH ALL PERTINENT CODES AND BY-LAWS.

DO NOT SCALE DRAWINGS.

COPYRIGHT RESERVED.



Hobin Architecture Incorporated
63 Pamela Street
Ottawa, Ontario
Canada K1S 3K7
T: 613-238-7200
F: 613-235-2005
E: mel@hobinarc.com
hobinarc.com



PROJECT/LOCATION:

ÉÉP LOUISE ARBOUR SCHOOL
45 OAK STREET

DRAWING TITLE:

SITE PLAN

DRAWN BY:

ML

DATE:

MAR. 2025

SCALE:

1:500

PROJECT:

2457

DRAWING NO.:

A1.01

REVISION NO.:

CLIENT:
CÉPEO
2445 St. Laurent Boulevard
Ottawa, ON K1G 6C3
Contact: Omar Ben Hadda
e-mail: omar.benhadda@cepeo.on.ca

SURVEYOR
Callon Dietz Inc.
Ontario Land Surveyors
9 Roe St.
Carleton Place, ON K7C 0N3
Contact: Humair Mallek

TRAFFIC
Stantec Consulting Inc.
300-1331 Clyde Ave
Ottawa K2C 3G4
Contact: TBD

URBAN PLANNER
O9 Planning and Design
24 Kirkcaldy Ave
Nepean, ON K2G 3M5
Contact: Christine McGuig
Tel: 613-850-8345
e-mail: christine@o9planning.com

CIVIL
Stantec Consulting Ltd.
300-1331 Clyde Ave
Ottawa K2C 3G4
Contact: Peter Moroz
Tel: 613-294-2851
e-mail: peter.moroz@stantec.com

LANDSCAPE
Projet Paysage
24, Mont-Royal Ouest
Bureau 801
Montreal, QC H2T 2S2
Contact: Serge Gallant
Tel: 514-849-7700 x.26
e-mail: sgallant@projetpaysage.com

ARCHITECT
Hobin Architecture Inc.
Ottawa K1N 3K7
Contact: Melanie Lamontagne
Tel: 613-238-7200 x.126
e-mail: melanie@hobinarc.com
Contact: Rhea Labelle
Tel: 613-238-7200 x.112
e-mail: rlabelle@hobinarc.com

STRUCTURAL ENGINEER
Curlliffe & Associates
1950 Carling Ave, Suite 200
Ottawa ON K2C 0P9
Contact: Jordan Cuff
Tel: 613-729-7242 x.225
e-mail: juff@curlliffe.ca
Contact: Brad Armstrong
Tel: 613-729-7242 x.226
e-mail: brarmstrong@curlliffe.ca

MECHANICAL ENGINEER
Smith + Anderson
530-1600 Carling Ave.
Ottawa ON K1Z 1G3
Contact: Junxiang Guan
Tel: 613-598-1269
e-mail: junxiang.guan@smithandanderson.com

ELECTRICAL ENGINEER
Smith + Anderson
530-1600 Carling Ave.
Ottawa ON K1Z 1G3
Contact: Josephine Jordan
Tel: 613-691-0268
e-mail: josephine.jordan@smithandanderson.com

GEOTECHNICAL ENGINEER
Stantec Group
9 Auriga Drive
Ottawa ON K2E 7T9
Contact: Drew Petahatgoose
Tel: 613-226-7581
e-mail: drew.petahatgoose@stantec.com
Contact: Salar Soleimani
Tel: 613-784-2263
e-mail: salar.soleimani@stantec.com

SITE PLAN APPLICATION No: PC2025-0042

SURVEY INFORMATION TAKEN FROM:

TOPOGRAPHICAL PLAN OF SURVEY OF ALL OF LOTS 2, 3, 4 AND 5 SOUTH OF SOMERSET ST.
LOTS 1, 2, 3, 4 AND 5 NORTH OF ASH ST.
LOTS 1, 2, 3, 4 AND 5 NORTH OF OAK ST.
ASH ST & PART OF OAK ST.
BLOCK B, REGISTERED PLAN 73
ALL OF BLOCK 10, REGISTERED PLAN 4M-1741
PART OF BLOCK 115, REGISTERED PLAN 13
CITY OF OTTAWA.

PREPARED BY: CALLON DIETZ INC.

SITE SUMMARY:

CIVIL ADDRESS: 45 OAK STREET, OTTAWA, ONTARIO
ZONING: CURRENT: MIXED USE - COMMERCIAL ZONES II, MC F (1.5)
SITE AREA: 3,119.57m²
PROPOSED USE: ELEMENTARY SCHOOL AND DAYCARE
BUILDING FOOTPRINT: (ABOVE GRADE) 1,198.09m²
LANDSCAPE AREA WITHIN SITE PLAN BOUNDARY (S): 61.6

ZONING SUMMARY:	REQUIRED	PROVIDED
MIN. LOT AREA:	No min.	3,119.57m ²
MIN. LOT WIDTH:	No min.	47.80m
BUILDING HEIGHT:	No min./No max.	17.80m
BUILDING HEIGHT INCLUDING 2-STORY FUTURE ADDITION:	No min./No max.	26.30m
PER TABLE 191 OF PART 10 OF ZONING BY-LAW No. 2008-250		

YARDS:	REQUIRED	PROVIDED
FRONT YARD (OAK STREET)	0	0.52m
INTERNAL SIDE YARD (EAST)	0	3.07m
INTERNAL SIDE YARD (WEST)	0	4.55m
REAR YARD	0	0.45m
PER TABLE 191, SECTION 191-192, PART 10, BY-LAW No. 2008-250		

PARKING & LOADING	REQUIRED	PROVIDED
VEHICLE PARKING	NONE	NONE
LOADING SPACES	NONE	NONE
PER SECTION 101, PART 4, BY-LAW 2016-249		
TOTAL	0	0


BICYCLE PARKING	REQUIRED	PROVIDED
SCHOOL	TBC	34
AS PER TABLE 111A, PART 4, SECTION 111, BY-LAW 2008-250		
TOTAL	34	34

CITY OF OTTAWA ZONING GFA:

ZONING GFA	
GROUND FLOOR	577.84m ²
SECOND FLOOR	930.27m ²
THIRD FLOOR	948.75m ²
FOURTH FLOOR	677.54m ²
TOTAL ZONING GFA	3,134.40m ²

ONTARIO BUILDING CODE (OBC) GFA:

OBC GFA	
BASEMENT LEVEL	254.68m ²
GROUND FLOOR (DAYCARE ONLY)	714.05m ²
GROUND FLOOR (SCHOOL ONLY)	436.15m ²
SECOND FLOOR	1,564.86m ²
THIRD FLOOR	1,581.43m ²
FOURTH FLOOR	1,168.16m ²
TOTAL OBC GFA	5,800.35m ²

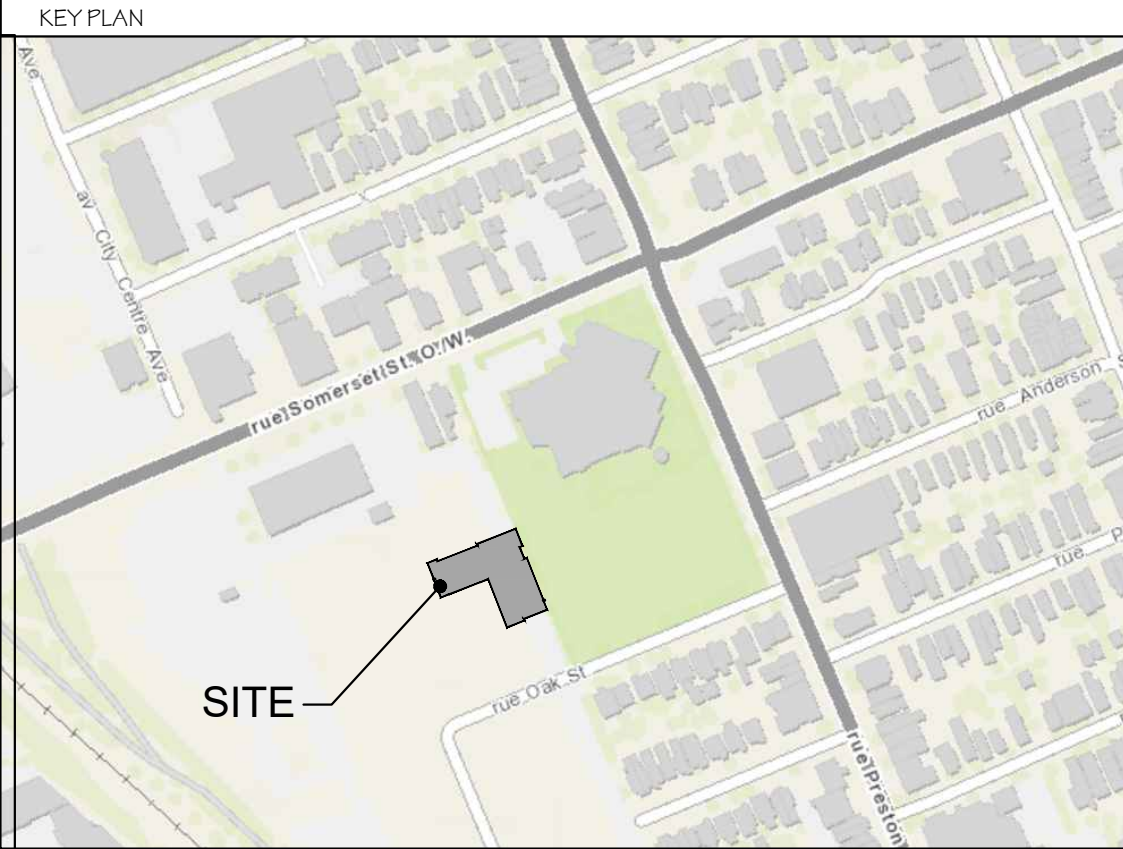


Conseil des écoles publiques de l'Est de l'Ontario

SITE LEGEND:

- DECIDUOUS TREE PLANTING: REFER TO LANDSCAPE DWGS.
- CONIFEROUS TREE PLANTING: SEE LANDSCAPE DWGS.
- SHRUB / PERENNIAL PLANTING: SEE LANDSCAPE DWGS.
- INDICATES TOPSOIL & 500: SEE LANDSCAPE DWGS.
- CONCRETE PAVING: SEE LANDSCAPE DWGS.
- UNIT PAVING TYPE 1: SEE LANDSCAPE DWGS.
- UNIT PAVING TYPE 2: SEE LANDSCAPE DWGS.
- UNIT PAVING TYPE 3: SEE LANDSCAPE DWGS.
- TACTILE WARNING SURFACE INDICATOR:
- BOLLARDS: (SEE LANDSCAPE DWGS.)
- EXTERIOR LIGHT FIXTURES: REFER TO ELEC'L DWGS.
- EXTERIOR LIGHT BOLLARD: REFER TO ELECTRICAL.
- DEPRESSED CURB
- PROPOSED SURFACE EASEMENT FOR CIRCULATION
- PROPOSED BELOW GRADE EASEMENT FOR SITE SERVING
- PROPOSED NON-BUILDABLE EASEMENT TO PERMIT LIMITING DISTANCE AGREEMENTS FOR UNPROTECTED OPENINGS

GENERAL NOTE: THIS DRAWING IS TO BE PRINTED AND READ IN COLOUR.

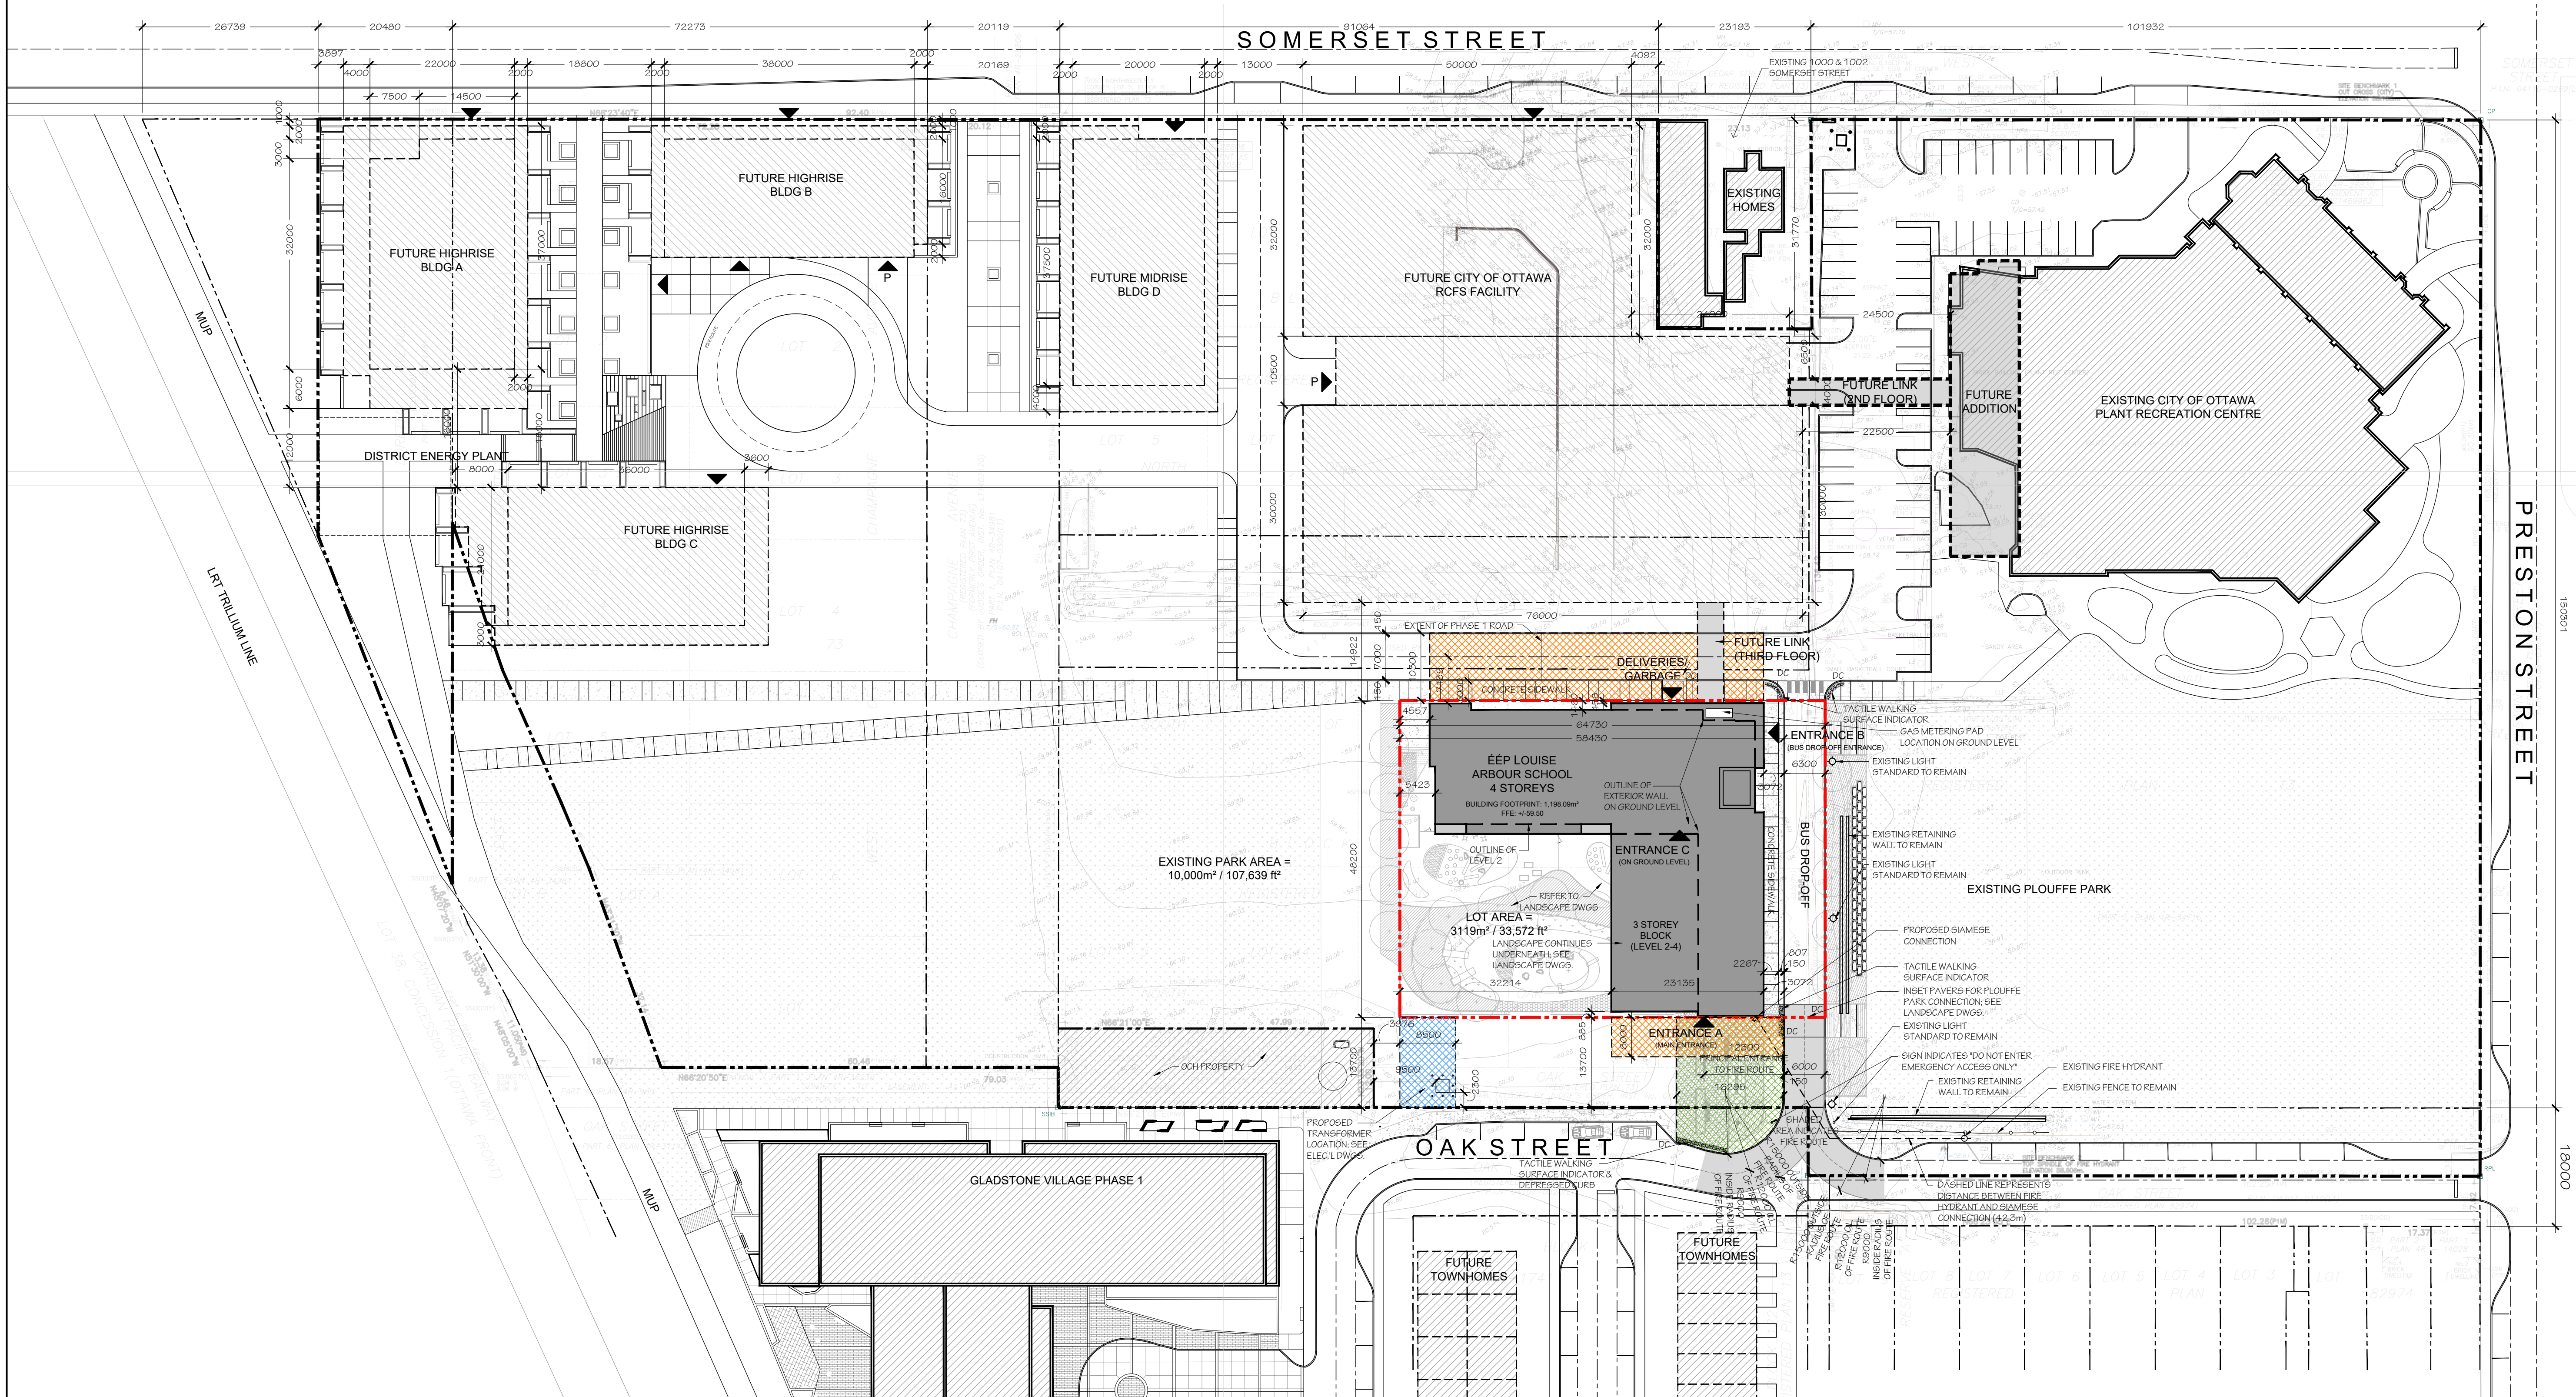

no.	date	revision
2	APR. 25/25	ISSUED FOR: SITE PLAN CONTROL
1	APR. 22/25	ISSUED FOR: 33%

IT IS THE RESPONSIBILITY OF THE APPROPRIATE CONTRACTOR TO CHECK AND VERIFY ALL DIMENSIONS ON SITE AND REPORT ALL ERRORS AND/OR OMISSIONS TO THE ARCHITECT.

ALL CONTRACTORS MUST COMPLY WITH ALL PERTINENT CODES AND BY-LAWS.

DO NOT SCALE DRAWINGS.

COPYRIGHT RESERVED.



Hobin Architecture Incorporated
63 Pamela Street
Ottawa, Ontario
Canada K1S 3K7
T: 613-238-7200
F: 613-235-2065
E: mail@hobinarc.com
hobinarc.com

HOBIN ARCHITECTURE

PROJECT/LOCATION:
ÉÉP LOUISE ARBOUR SCHOOL
45 OAK STREET


DRAWING TITLE:
FINAL SITE PLAN

DRAWN BY: ML DATE: MAR. 2025 SCALE: 1:500


PROJECT: 2457 DRAWING NO.: A1.01A REVISION NO.:

LEGEND

- DAYCARE
- ADMINISTRATION
- CLASSROOMS
- LIBRARY/
MULTI-PURPOSE
- WASHROOMS
- SERVICES

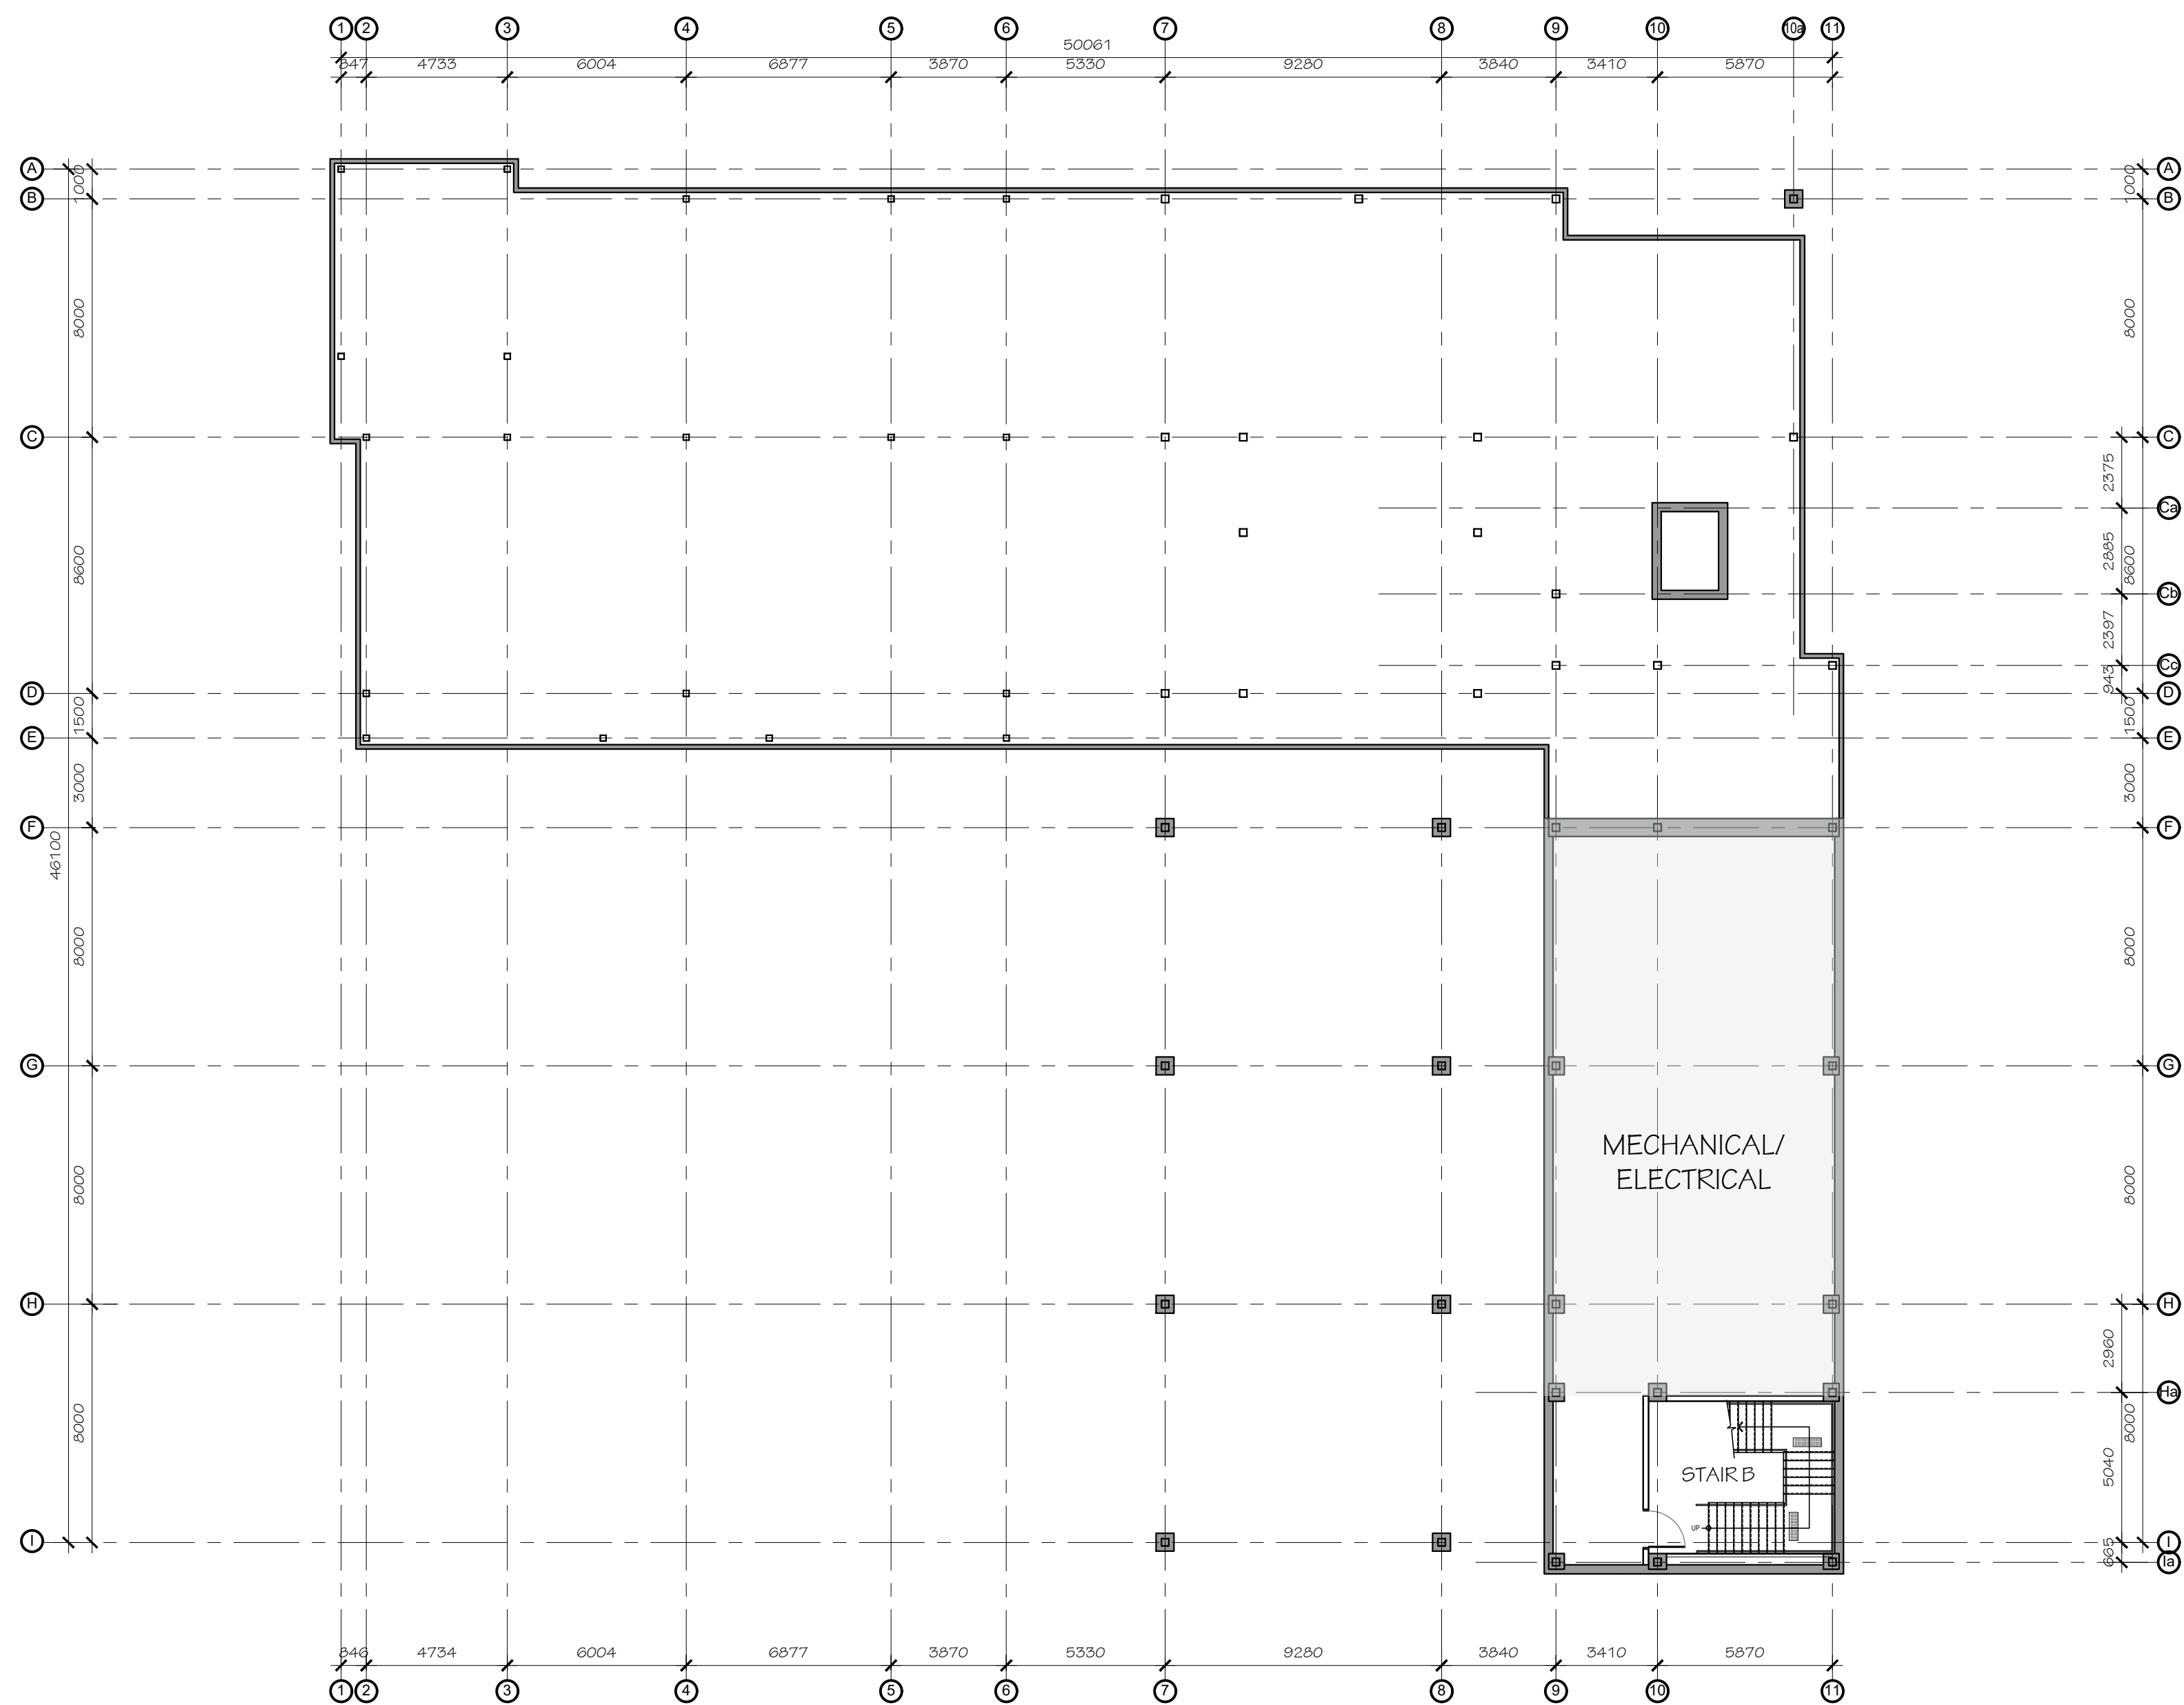

BASEMENT LEVEL FLOOR PLAN
1:175

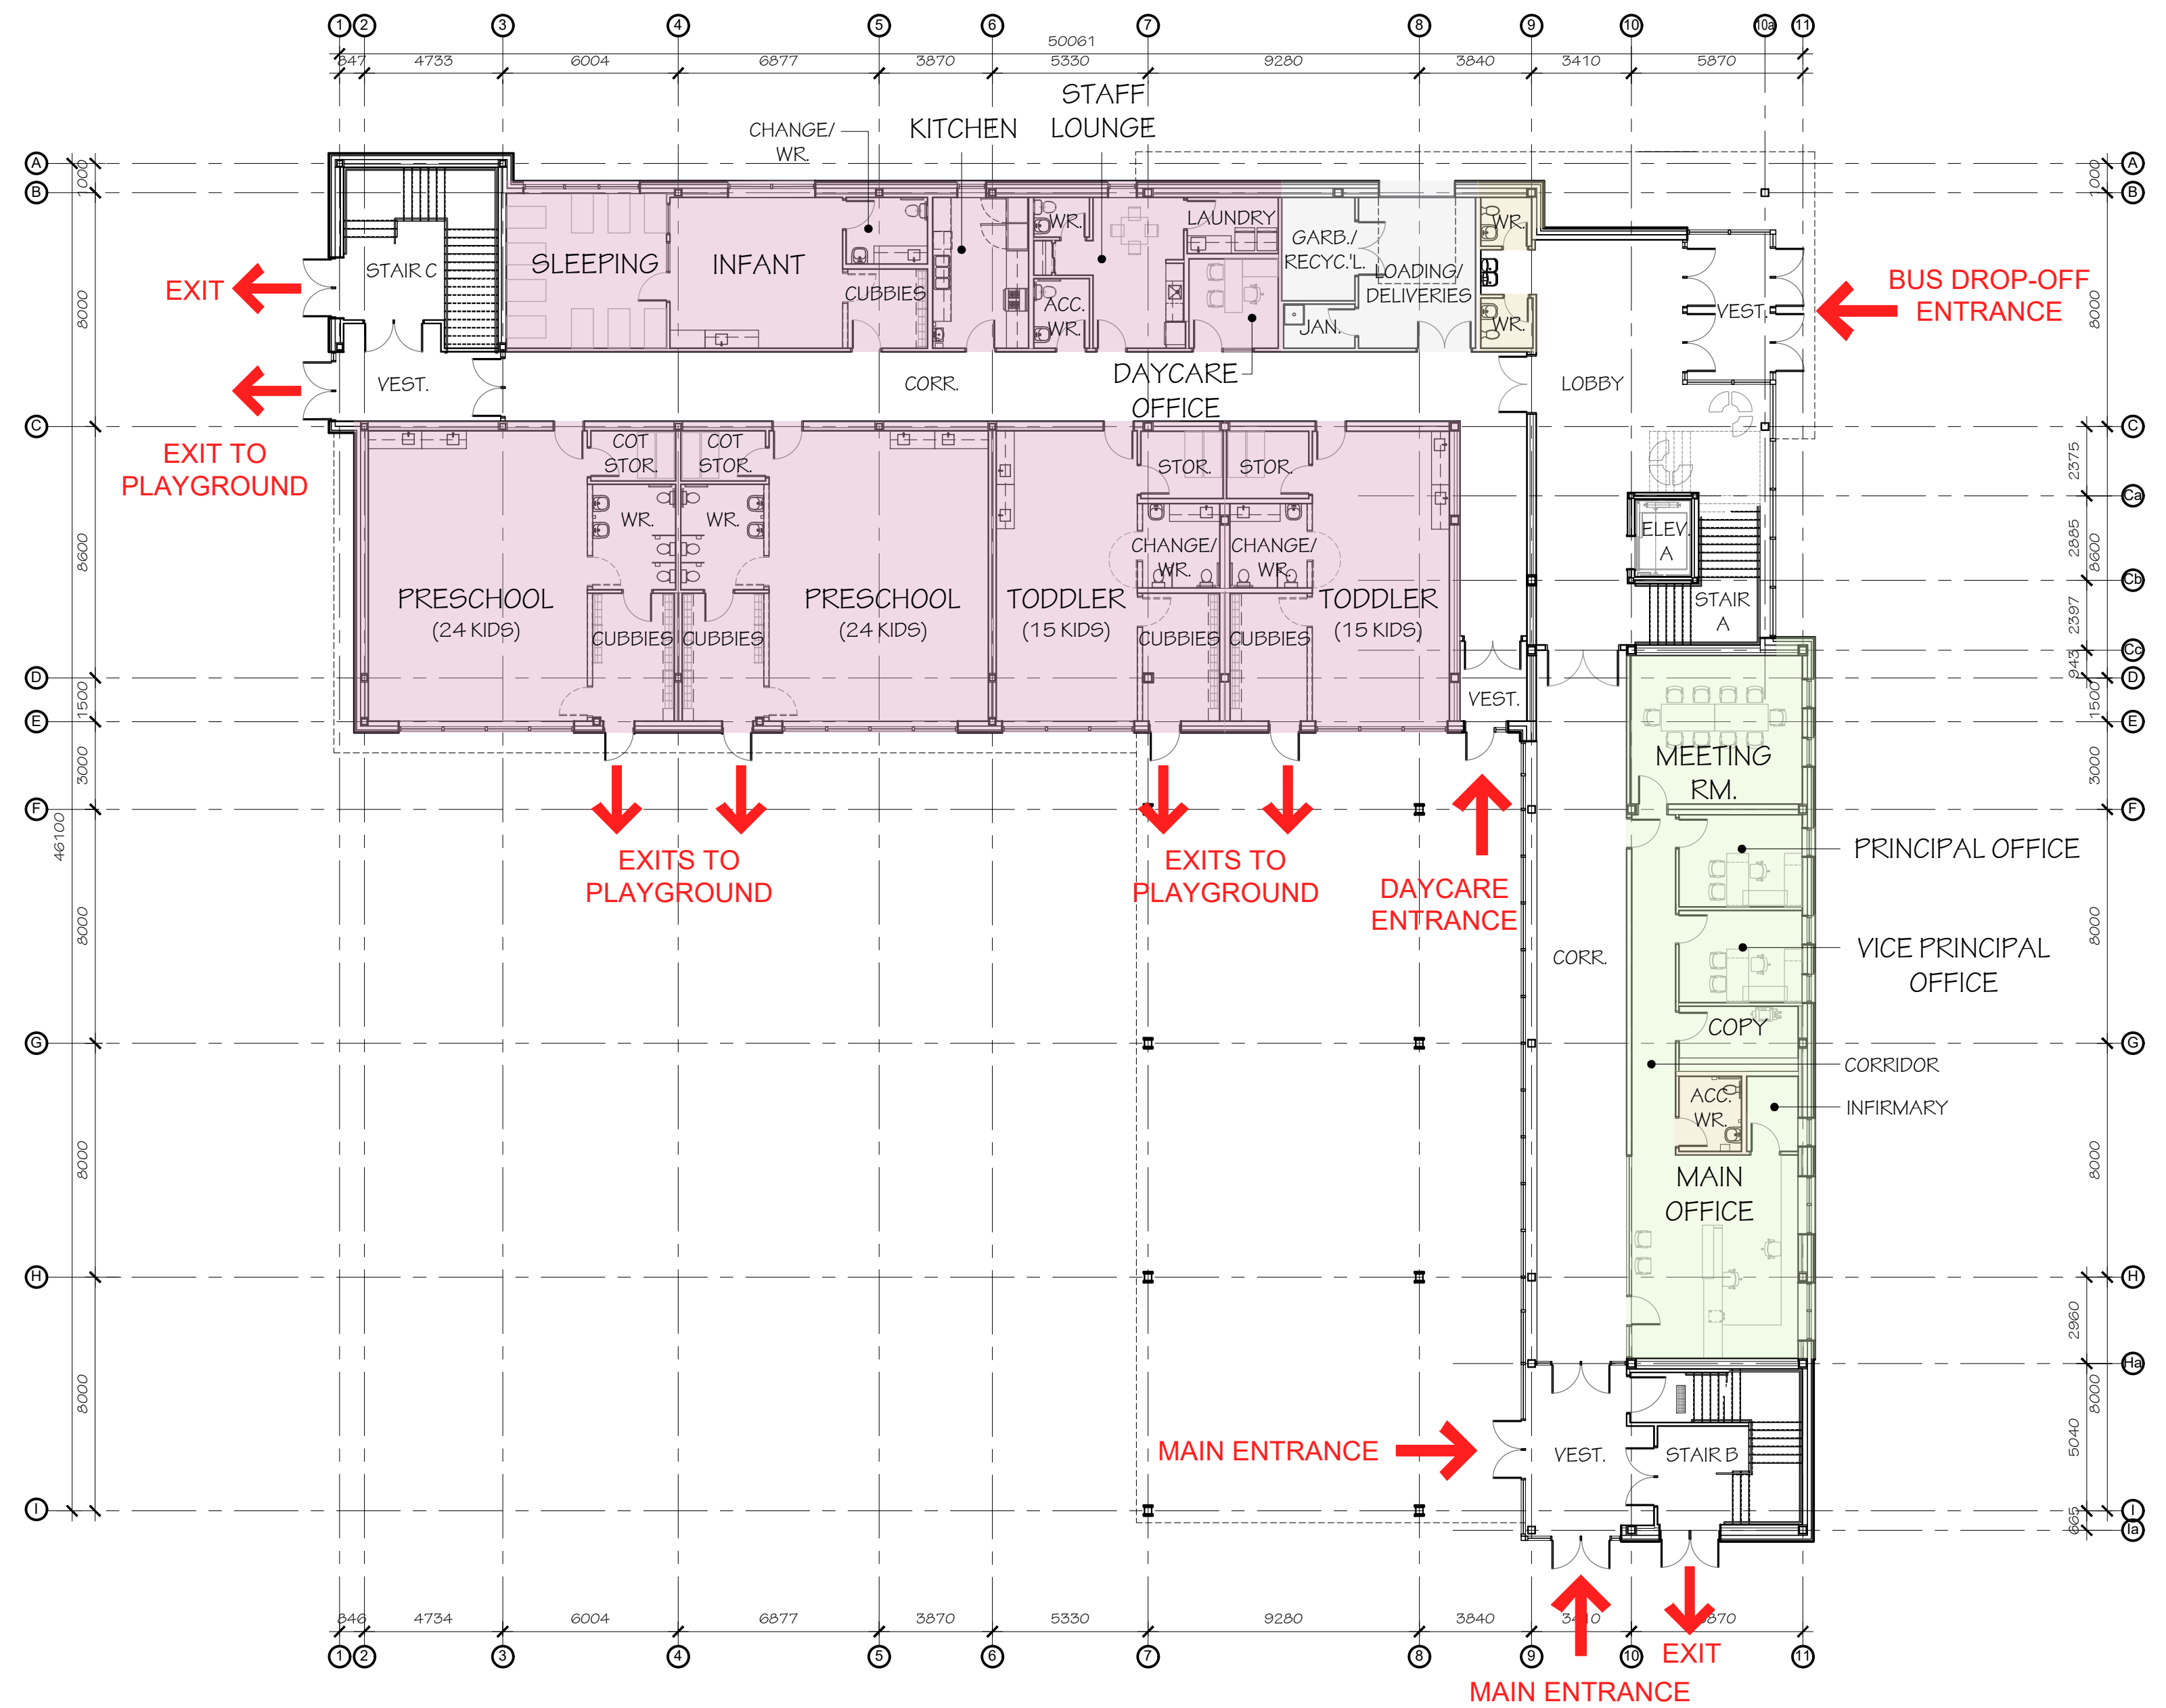

GROUND FLOOR PLAN
1:175




LEGEND

- DAYCARE
- ADMINISTRATION
- CLASSROOMS
- LIBRARY/ MULTI-PURPOSE
- WASHROOMS
- SERVICES





SECOND LEVEL FLOOR PLAN
1:175

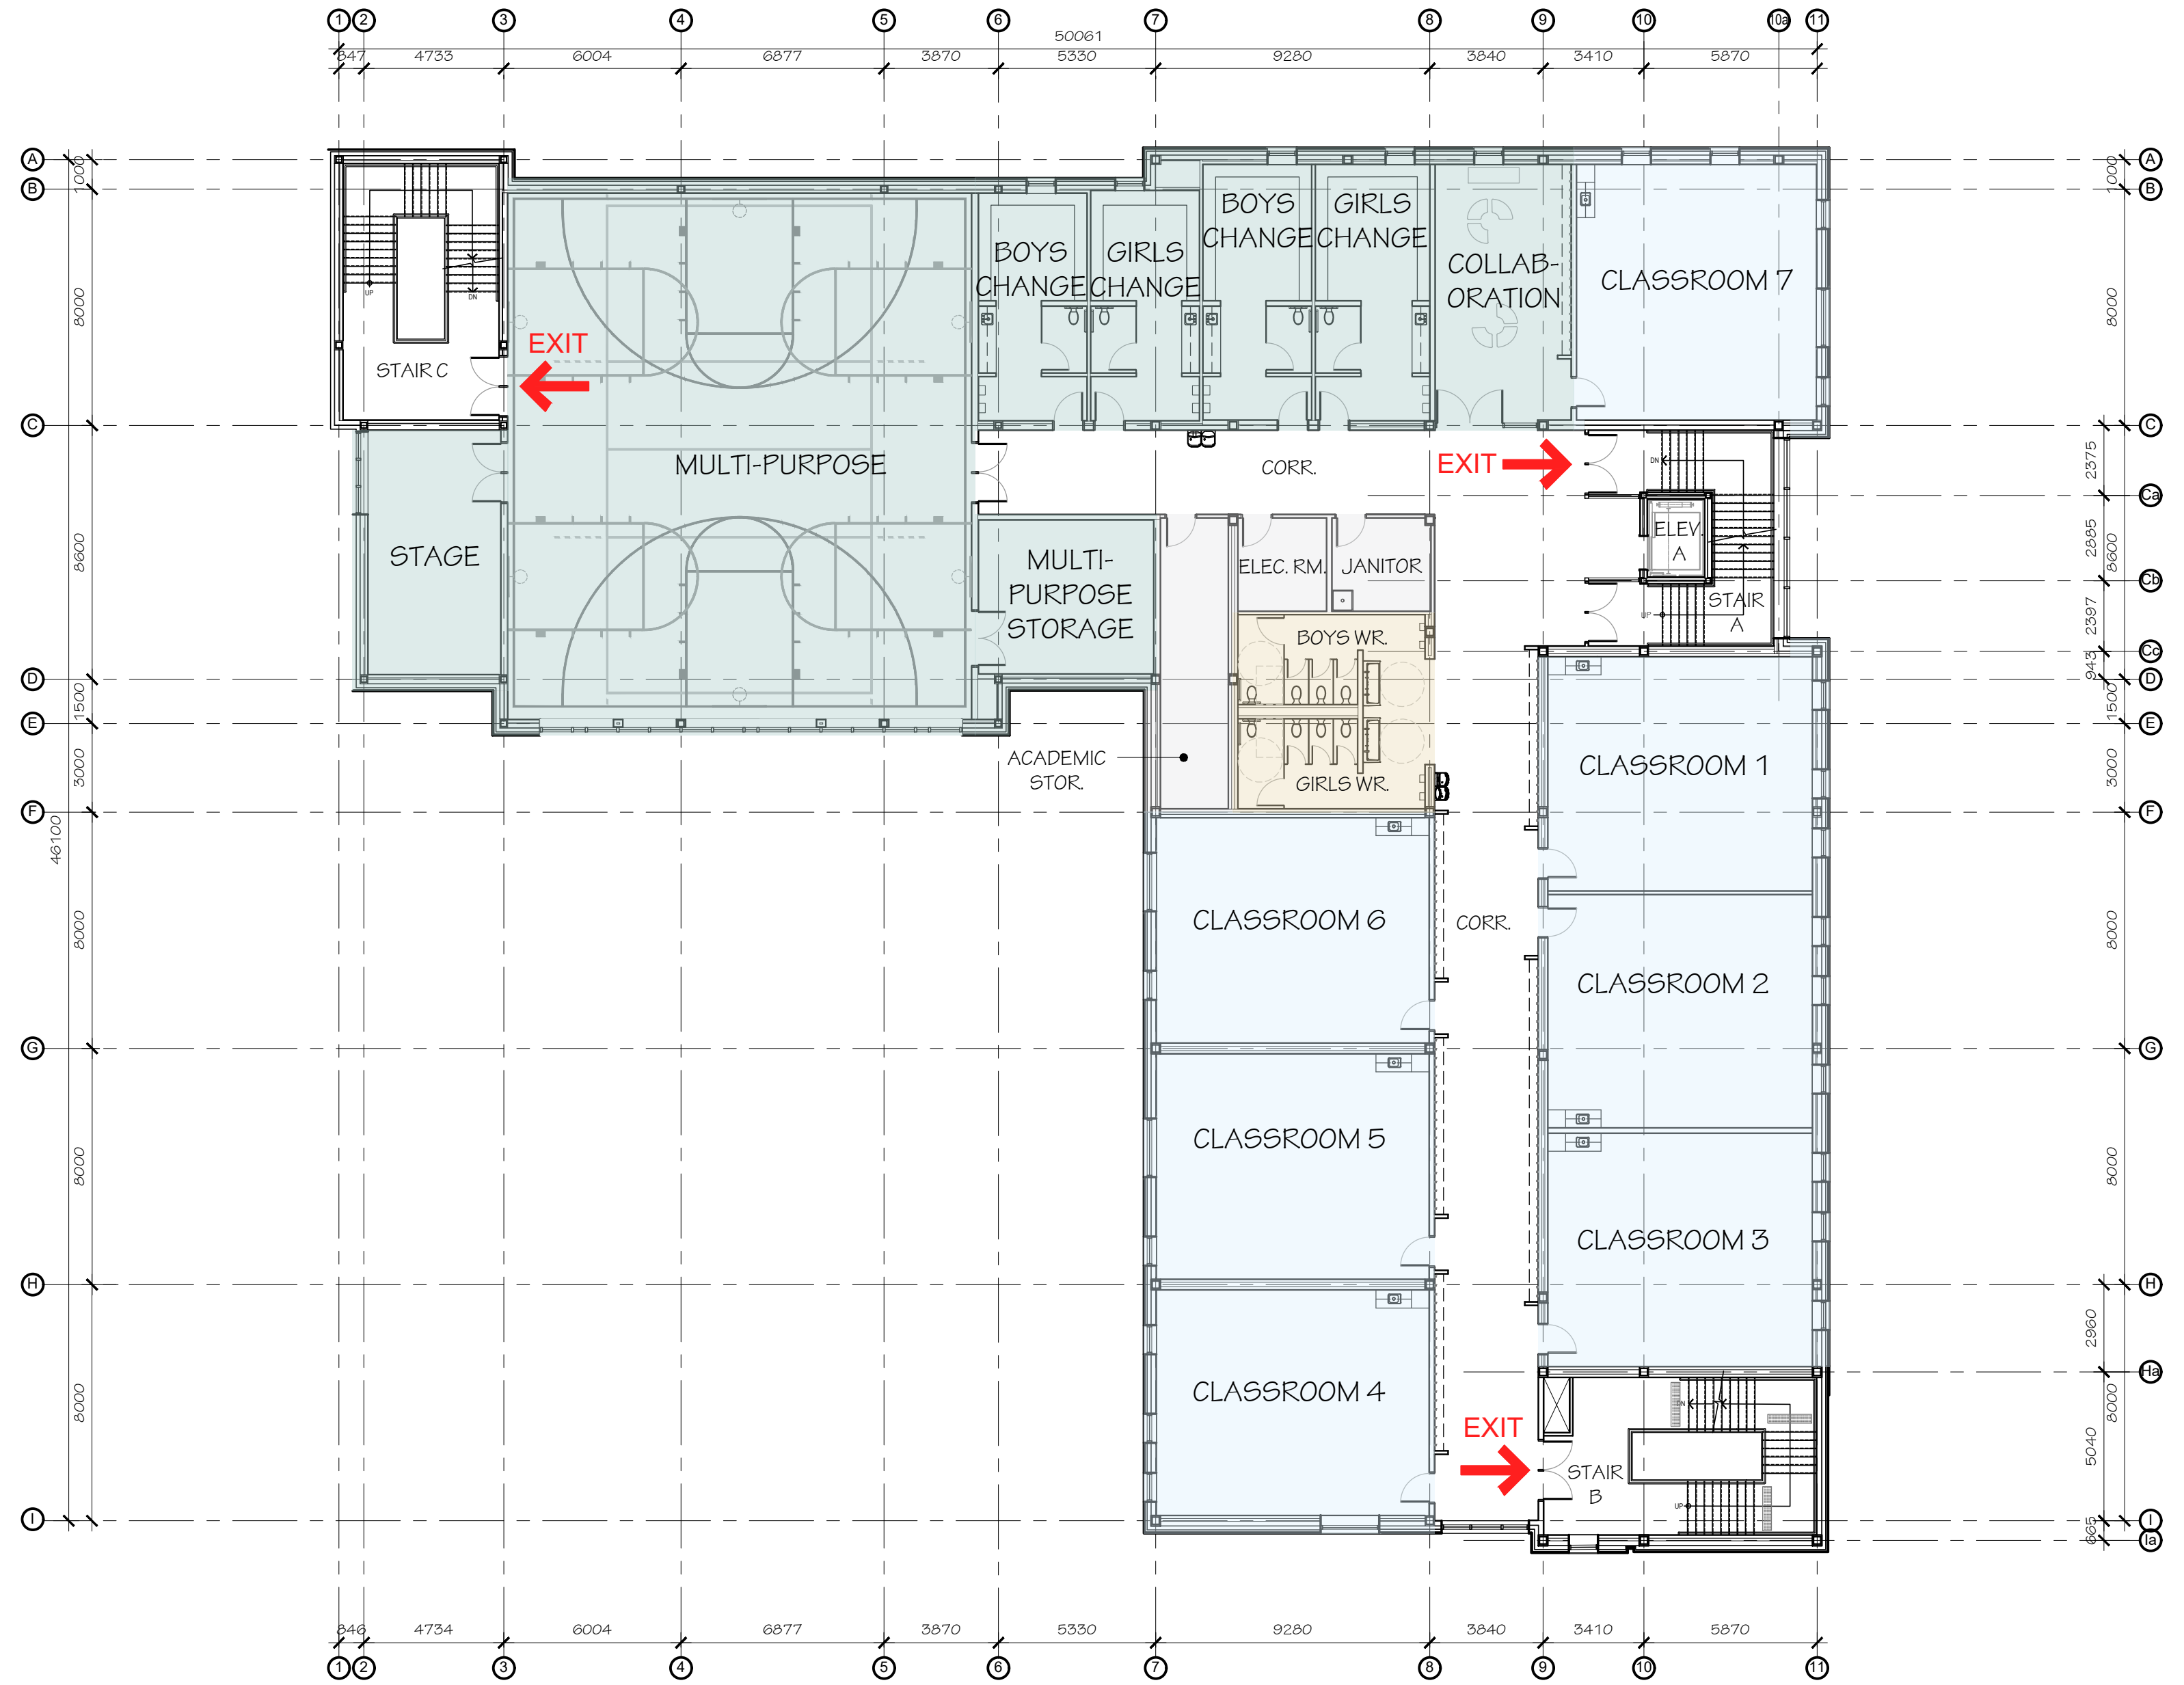


THIRD FLOOR PLAN
1:175



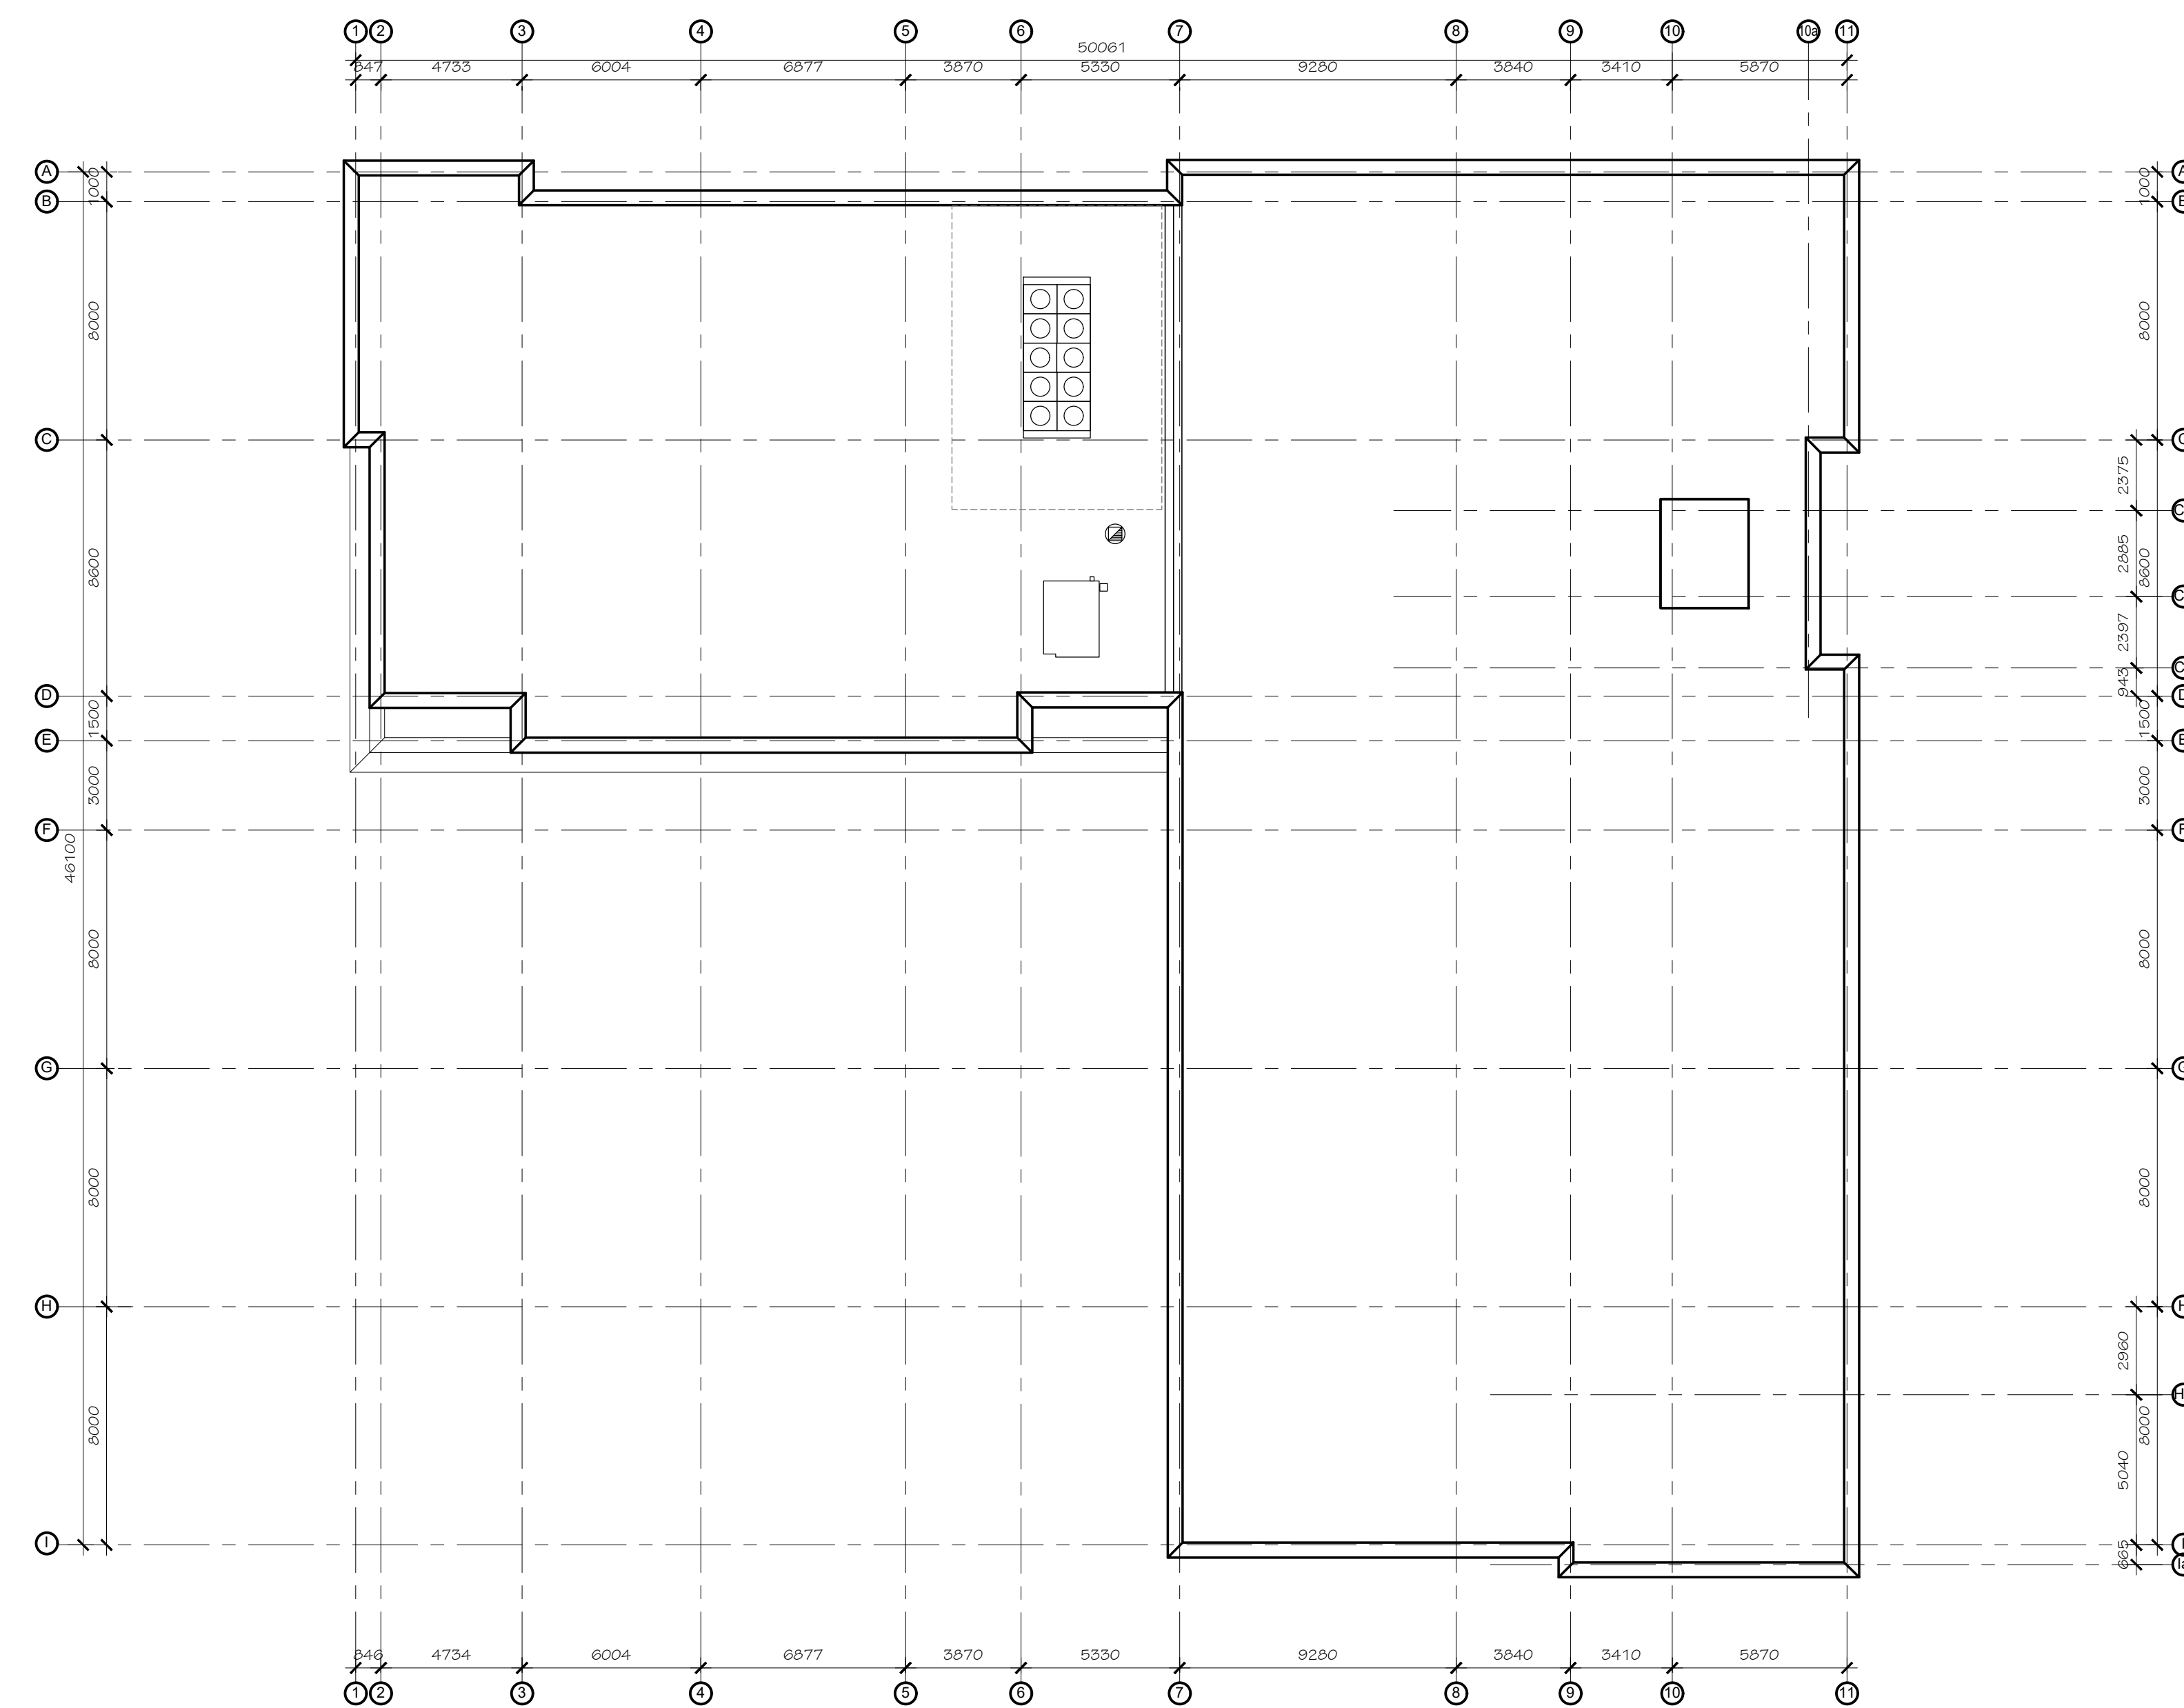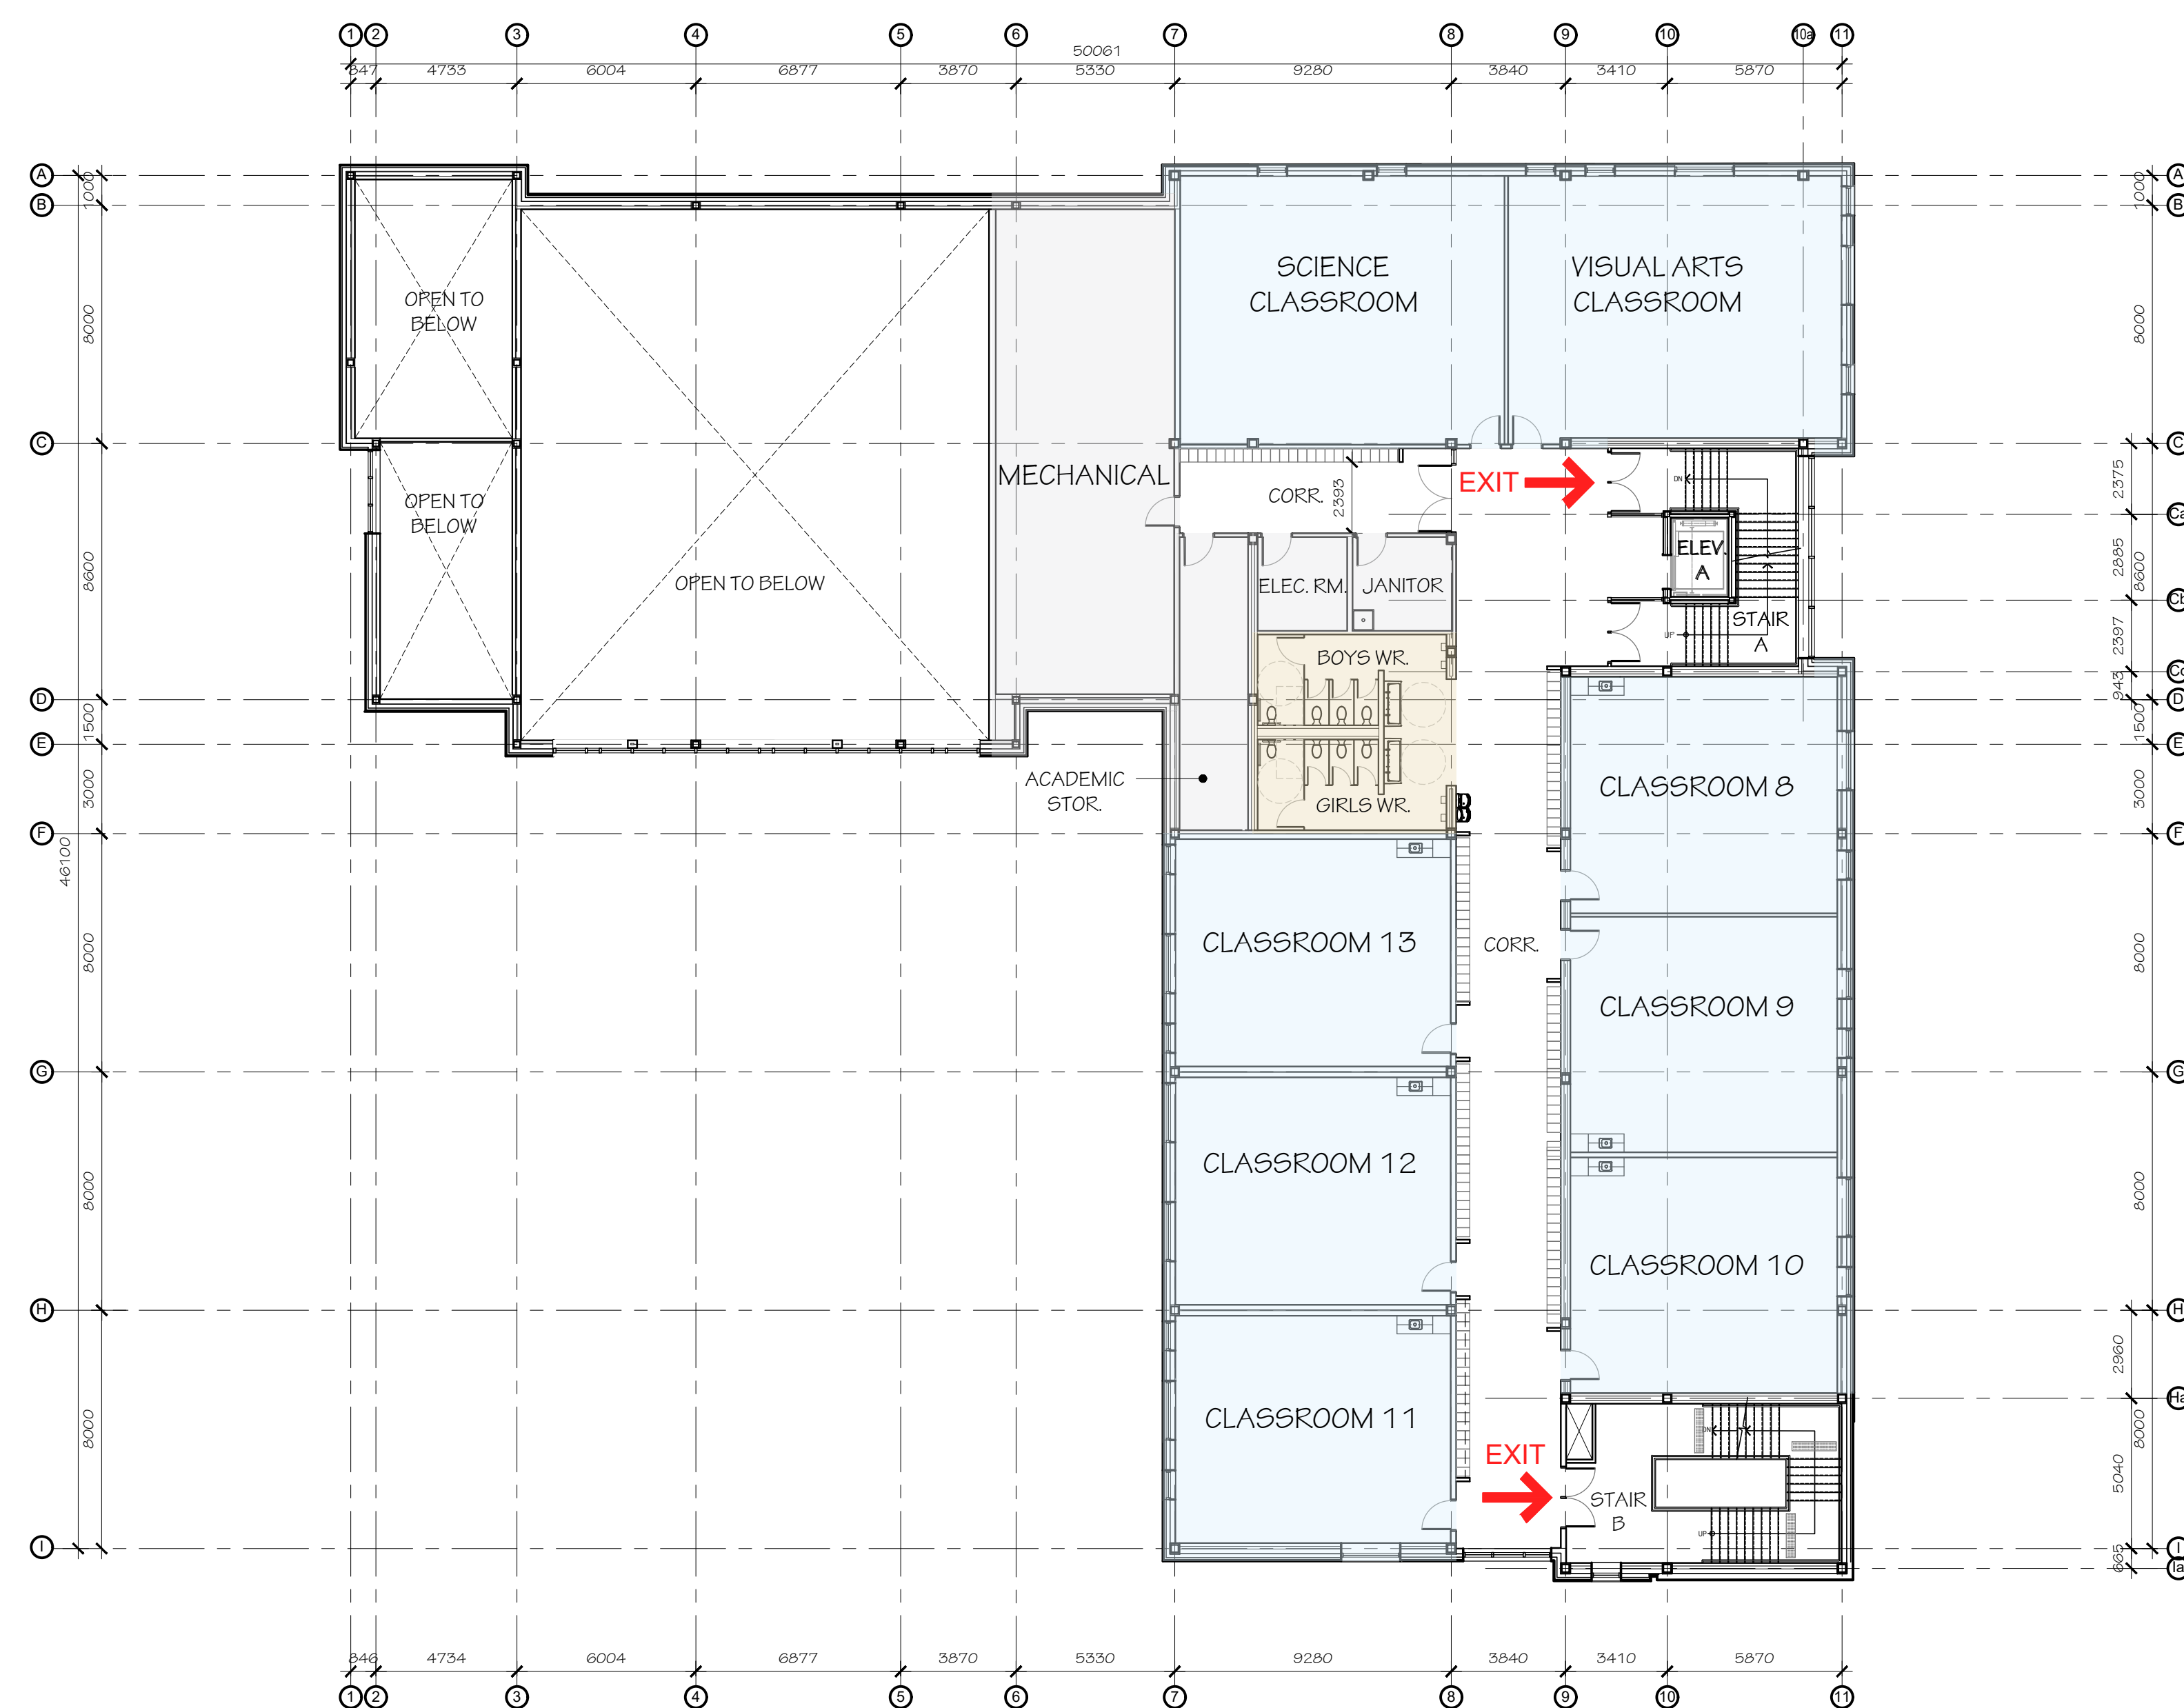

FOURTH LEVEL FLOOR PLAN
1:175

ROOF PLAN
1:175

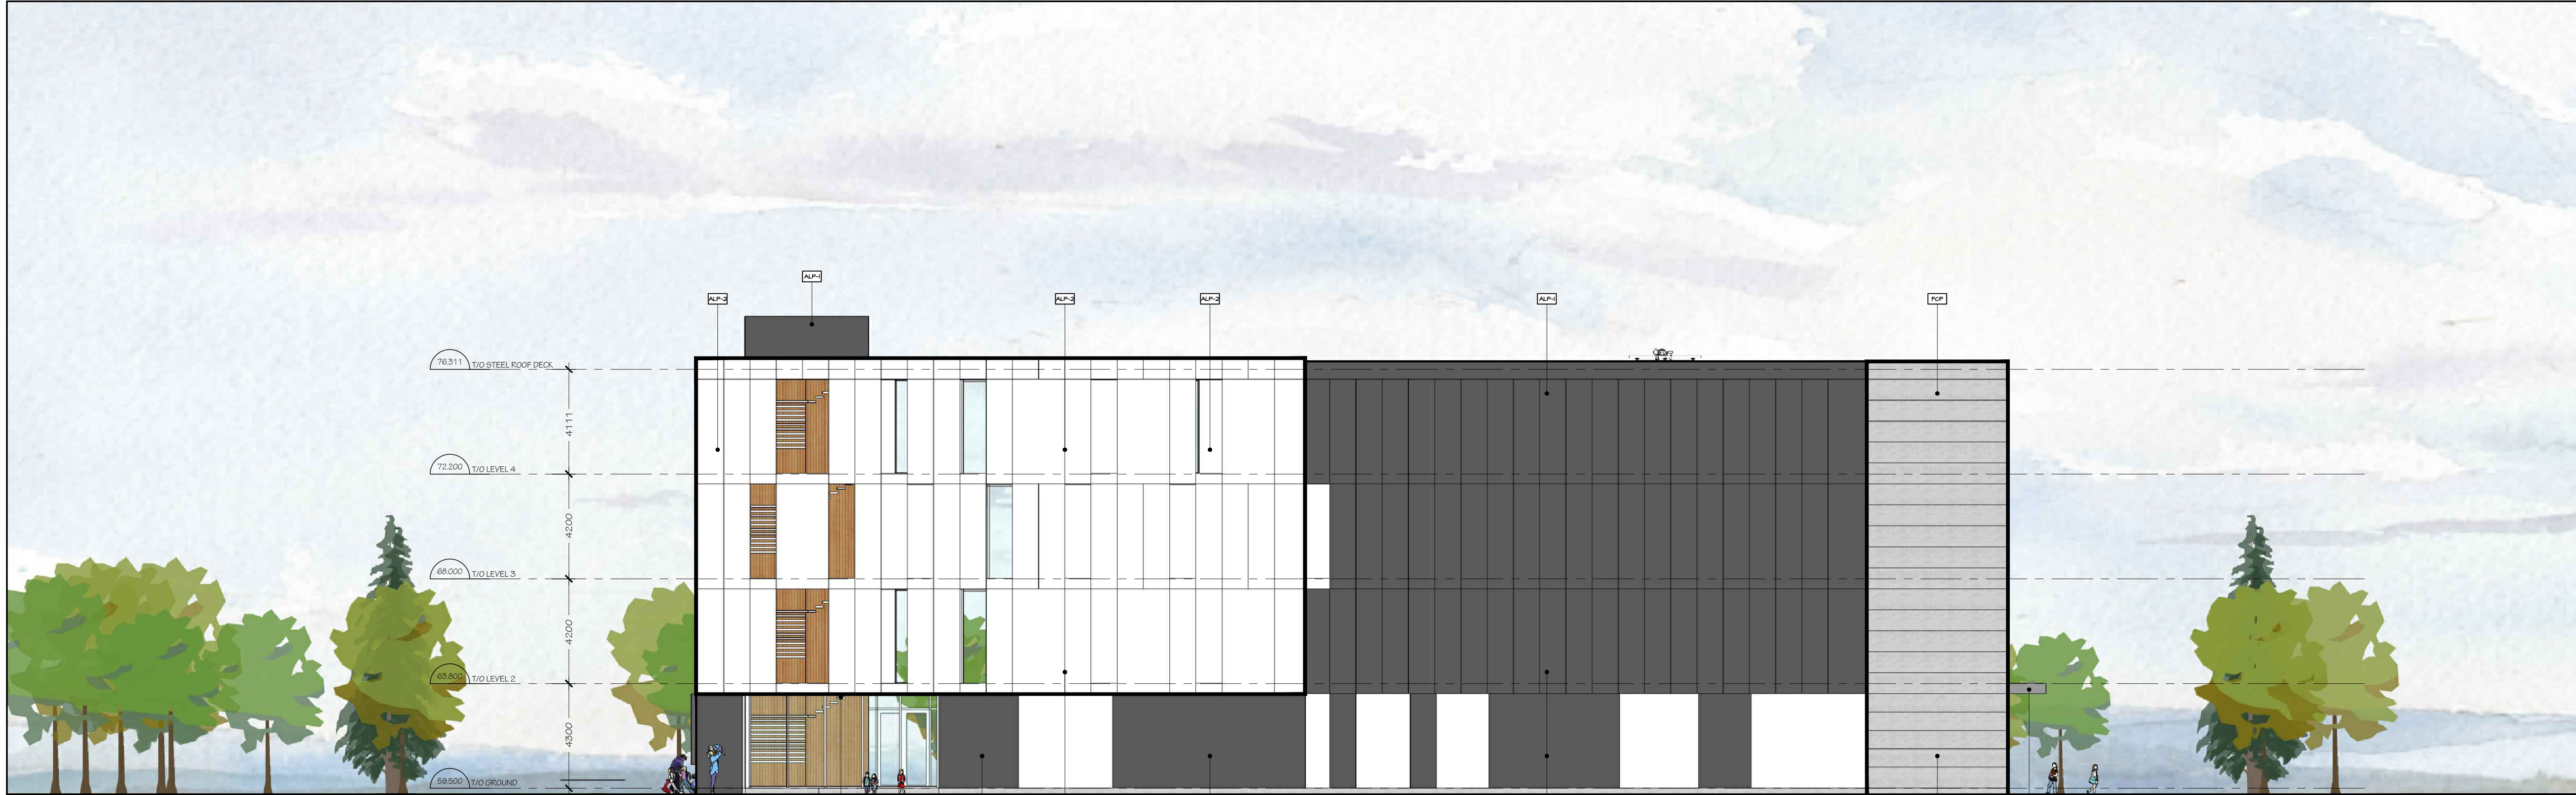

1 NORTH ELEVATION
A3.01 SCALE 1:125




2 EAST ELEVATION
A3.01 SCALE 1:125

MATERIAL LEGEND:	
ALP-1	ALUMINUM PLATE PANEL - TYPE 1
ALP-2	ALUMINUM PLATE PANEL - TYPE 2
ALP-3	ALUMINUM PLATE PANEL - TYPE 3
APS-1	ALUMINUM PLANK SIDING (VERTICAL) - TYPE 1
APS-2	ALUMINUM PLANK SIDING (HORIZONTAL) - TYPE 2
FCP	FIBRE CEMENT PANEL
MFL	PREFINISHED METAL FLASHING
SOF-1	ALUMINUM PLATE PANEL SOFFIT
SOF-2	ALUMINUM PLANK SIDING SOFFIT
SP-1	SPANDREL PANEL - TYPE 1
WD-1	WOOD - TYPE 1
WIF	WINDOW/CURTAINWALL TYPE TAG

1	APR. 25/25	ISSUED FOR SITE PLAN CONTROL
no.	date	revision
IT IS THE RESPONSIBILITY OF THE APPROPRIATE CONTRACTOR TO CHECK AND VERIFY ALL DIMENSIONS ON SITE AND REPORT ALL ERRORS AND/ OR OMISSIONS TO THE ARCHITECT.		
ALL CONTRACTORS MUST COMPLY WITH ALL PERTINENT CODES AND BY-LAWS.		
DO NOT SCALE DRAWINGS.		
COPYRIGHT RESERVED.		



Hobin Architecture Incorporated
63 Pamela Street
Ottawa, Ontario
Canada K1S 3K7
T: 613-236-7200
F: 613-235-2005
E: mail@hobinarc.com
hobinarc.com

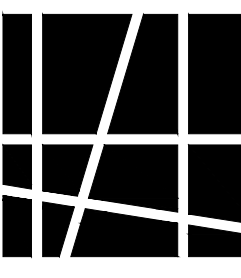

HOBIN
ARCHITECTURE

PROJECT/LOCATION: ÉÉP LOUISE ARBOUR SCHOOL 45 OAK STREET		
DRAWING TITLE: EXTERIOR ELEVATIONS		
DRAWN BY: MB	DATE: MAR. 2025	SCALE: 1:125
		PROJECT: 2457
		DRAWING NO.: A3.01
REVISION NO.:		



1 SOUTH ELEVATION
A3.02 SCALE 1:125



2 WEST ELEVATION
A3.02 SCALE 1:125

MATERIAL LEGEND:	
ALP-1	ALUMINUM PLATE PANEL - TYPE 1
ALP-2	ALUMINUM PLATE PANEL - TYPE 2
ALP-3	ALUMINUM PLATE PANEL - TYPE 3
APS-1	ALUMINUM PLANK SIDING (VERTICAL) - TYPE 1
APS-2	ALUMINUM PLANK SIDING (HORIZONTAL) - TYPE 2
FCP	FIBRE CEMENT PANEL
MFL	PREFINISHED METAL FLASHING
SOF-1	ALUMINUM PLATE PANEL SOFFIT
SOF-2	ALUMINUM PLANK SIDING SOFFIT
SP-1	SPANDREL PANEL - TYPE 1
WD-1	WOOD - TYPE 1
WIF	WINDOW/CURTAINWALL TYPE TAG

1	APR. 25/25	ISSUED FOR SITE PLAN CONTROL
no.	date	revision
IT IS THE RESPONSIBILITY OF THE APPROPRIATE CONTRACTOR TO CHECK AND VERIFY ALL DIMENSIONS ON SITE AND REPORT ALL ERRORS AND/ OR OMISSIONS TO THE ARCHITECT.		
ALL CONTRACTORS MUST COMPLY WITH ALL PERTINENT CODES AND BY-LAWS.		
DO NOT SCALE DRAWINGS.		
COPYRIGHT RESERVED.		



Hobin Architecture Incorporated
63 Pamela Street
Ottawa, Ontario
Canada K1S 3K7
T: 613-236-7200
F: 613-235-2005
E: mail@hobinarc.com
hobinarc.com

HOBIN
ARCHITECTURE

PROJECT/LOCATION: ÉÉP LOUISE ARBOUR SCHOOL 45 OAK STREET		
DRAWING TITLE: EXTERIOR ELEVATIONS		
DRAWN BY: MB	DATE: MAR. 2025	SCALE: 1:125
		PROJECT: 2457
		DRAWING NO.: A3.02
REVISION NO.:		