




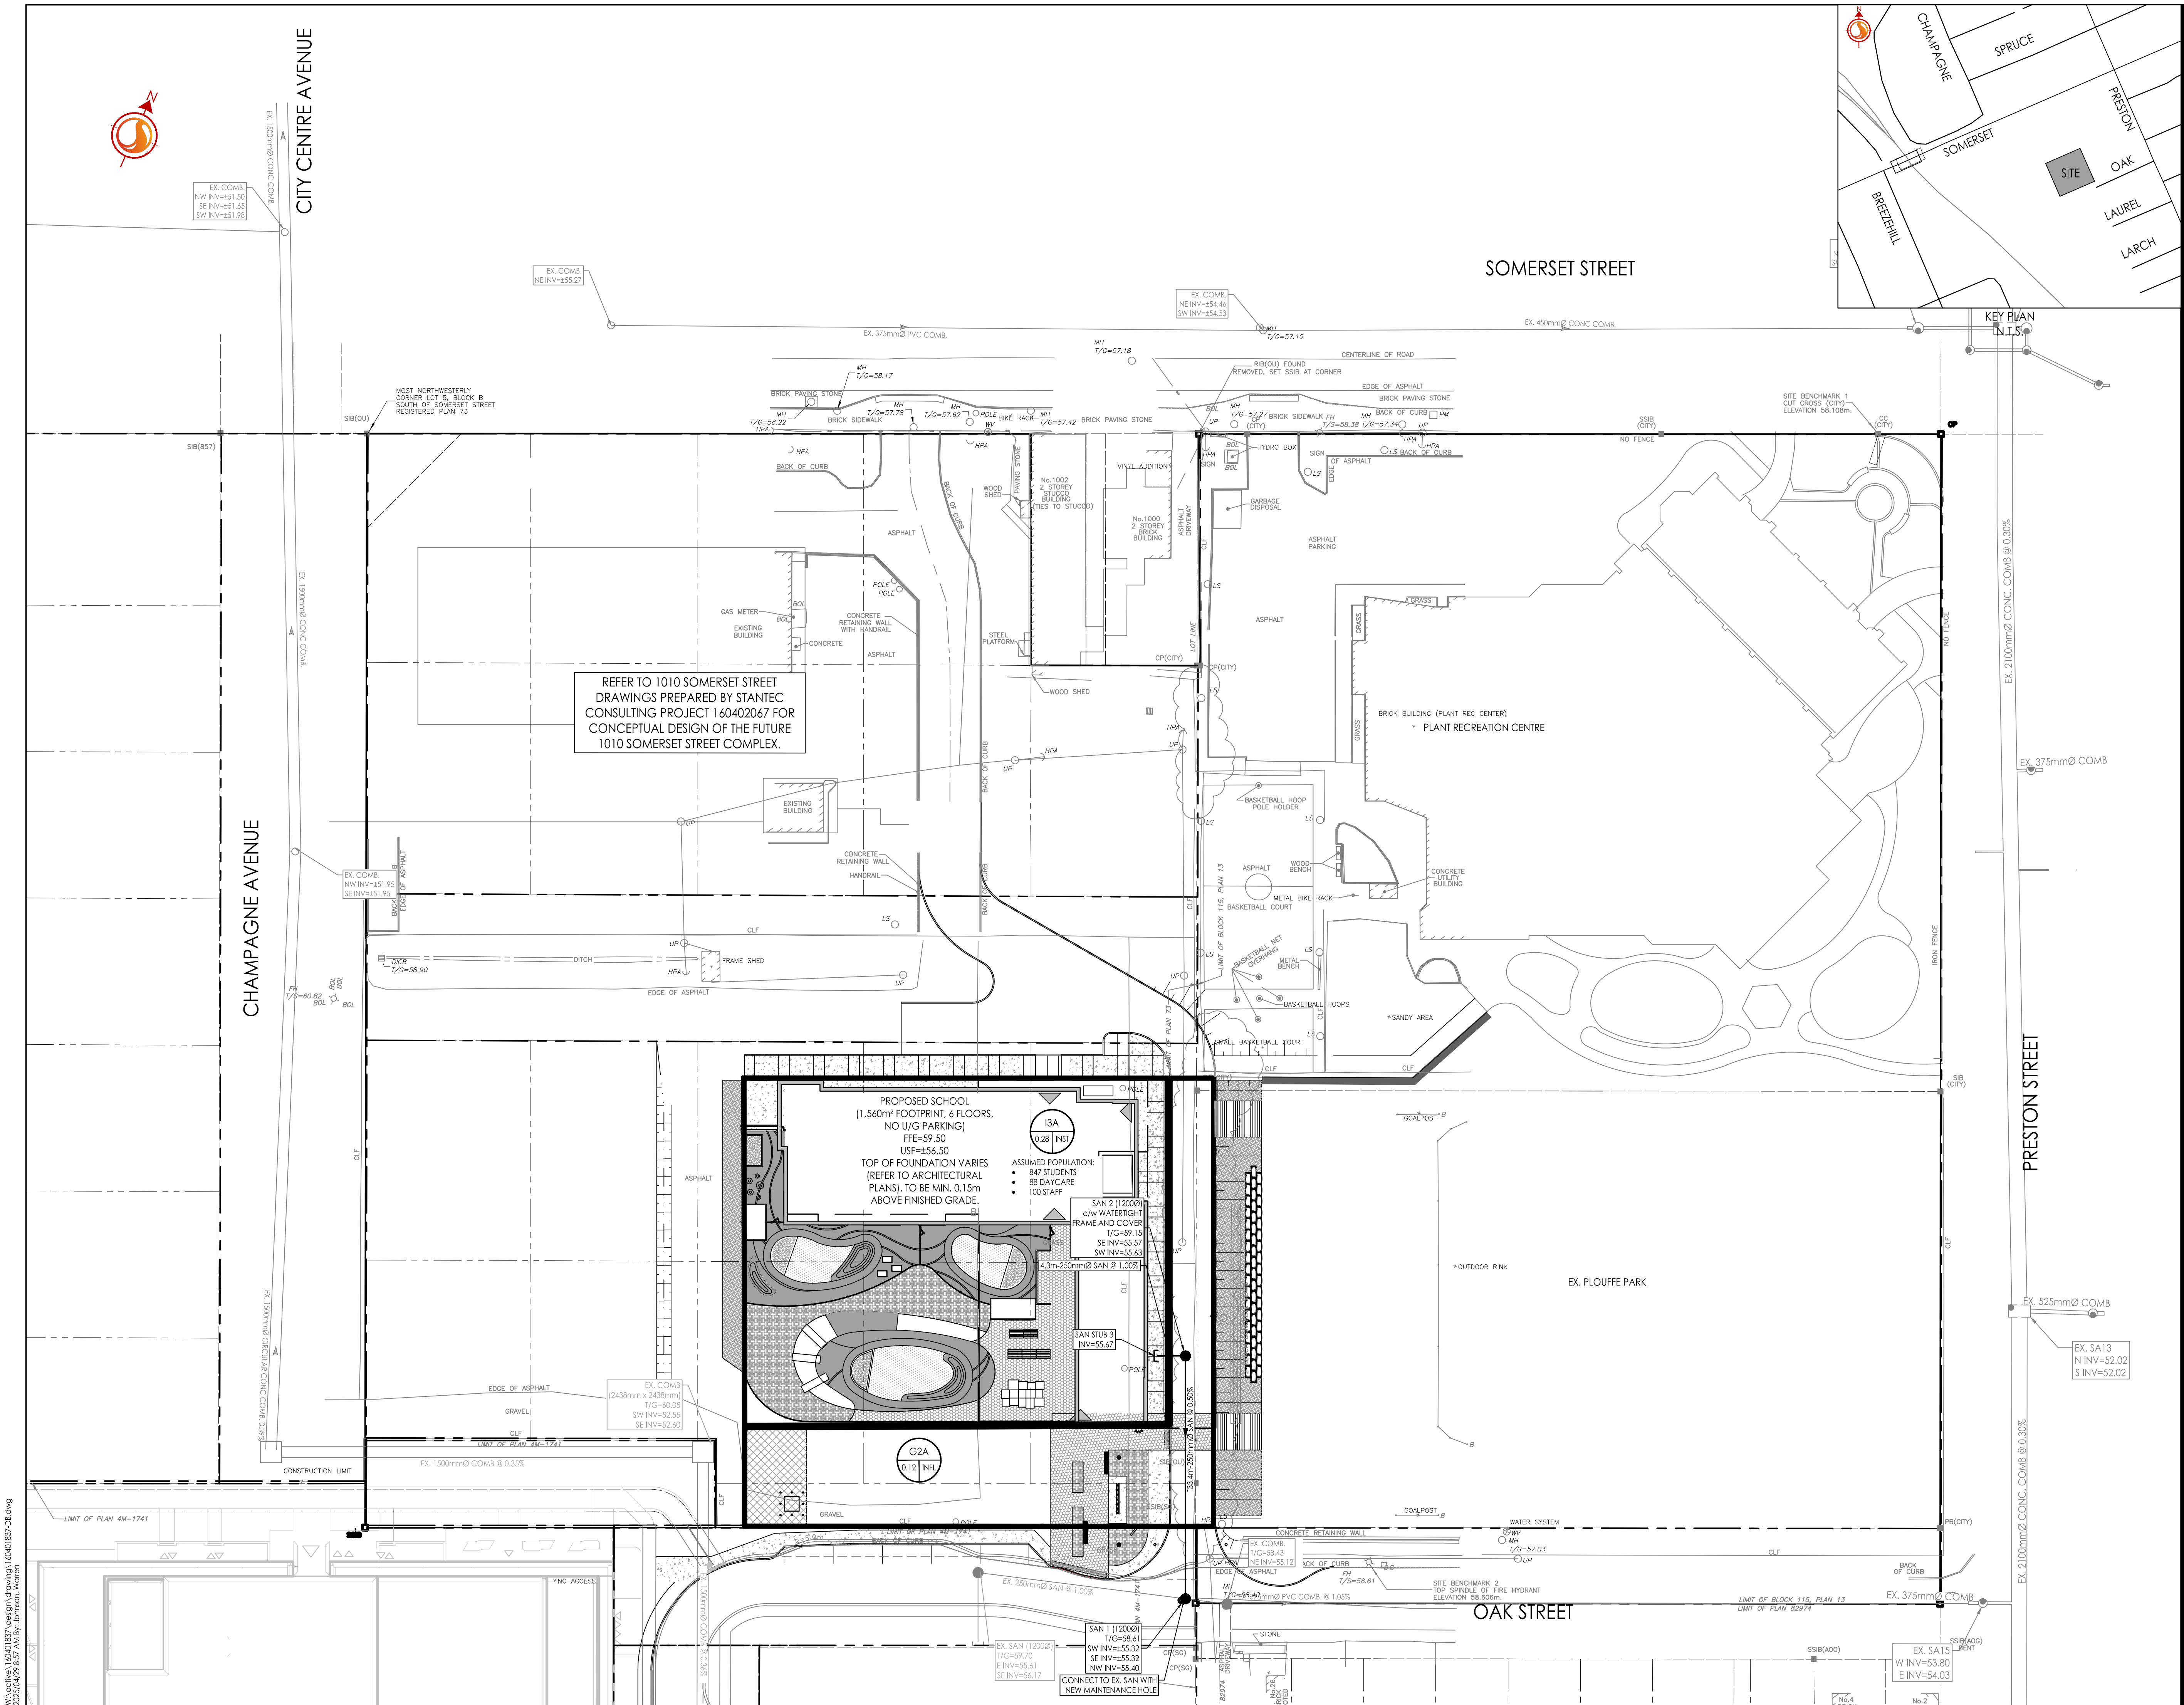

Stantec Consulting Ltd.
400 - 1331 Clyde Avenue
Ottawa ON
Tel. 613.722.4420
www.stantec.com

Copyright Reserved

The Contractor shall verify and be responsible for all dimensions. DO NOT scale the drawing - any errors or omissions shall be reported to Stantec without delay.
The Copyrights to all designs and drawings are the property of Stantec. Reproduction or use for any purpose other than that authorized by Stantec is forbidden.

Legend

- SA24A SANITARY DRAINAGE AREA ID#
- 0.38 34 POPULATION
- SANITARY DRAINAGE AREA ha.
- SANITARY DRAINAGE AREA
- PROPOSED SANITARY SEWER

Notes

Revision	By	Appd.	Date
1	WJL	PM	25.04.29

Permit-Seal

Client/Project
CITY OF OTTAWA

CEPEO ELEMENTARY SCHOOL
LOUISE-ARBOUR - 45 OAK STREET
OTTAWA, ON

Title
SANITARY DRAINAGE PLAN

Project No.
160401837

Drawing No.
SA-1

Scale
1:400

Sheet
7 of 7

Revision
1