

Q4A

ARCHITECTS

04 ARCHITECTS INC.

4810 Yonge Street
Suite 402, Toronto, ON
M2N 6L3
P: 416.332.7284
E: info@q4a.ca

This document is a preliminary drawing and is not to be used for construction. It is the property of Q4 Architects Inc. and is not to be reproduced, stored in a retrieval system, or transmitted in any form or by any means, electronic, mechanical, photocopying, recording, or by any information storage or retrieval system, without the prior written consent of Q4 Architects Inc.

Q4A is a registered trademark of Q4 Architects Inc. All other trademarks are the property of their respective owners.

PROJECT LOCATION: 105 WATERLOE STREET, OTTAWA, ONTARIO
ISSUED / Revision Chart

WATERIDGE BLOCK 105 - CRL REAR LANE TOWNS 5 UNIT BLOCK

OTTAWA, ONTARIO

Mattamy Homes

Project No: 25007
Scale: 1/8" = 1'-0"
Drawn By: SDW
Checked By: CT
ELEVATIONS


A-02



1 FRONT ELEVATION A
1/8" = 1'-0"



2 RIGHT ELEVATION A
1/8" = 1'-0"

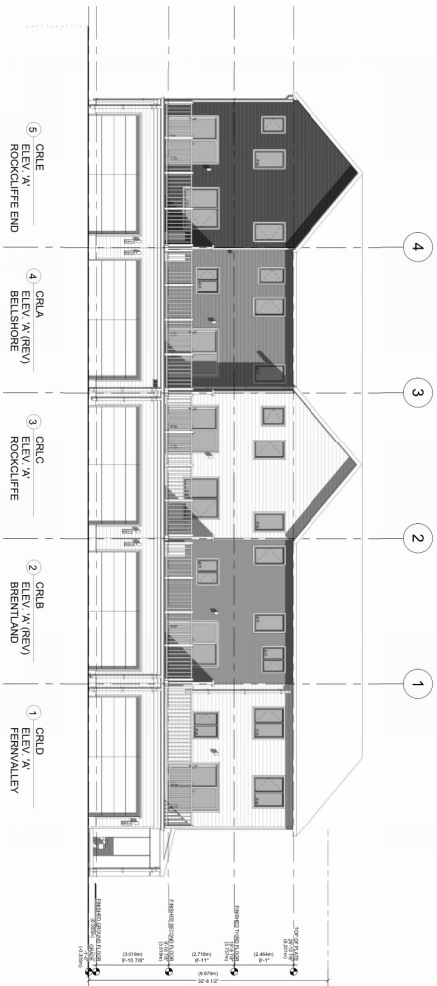

3 REAR ELEVATION A
1/8" = 1'-0"



4 LEFT ELEVATION A
1/8" = 1'-0"