


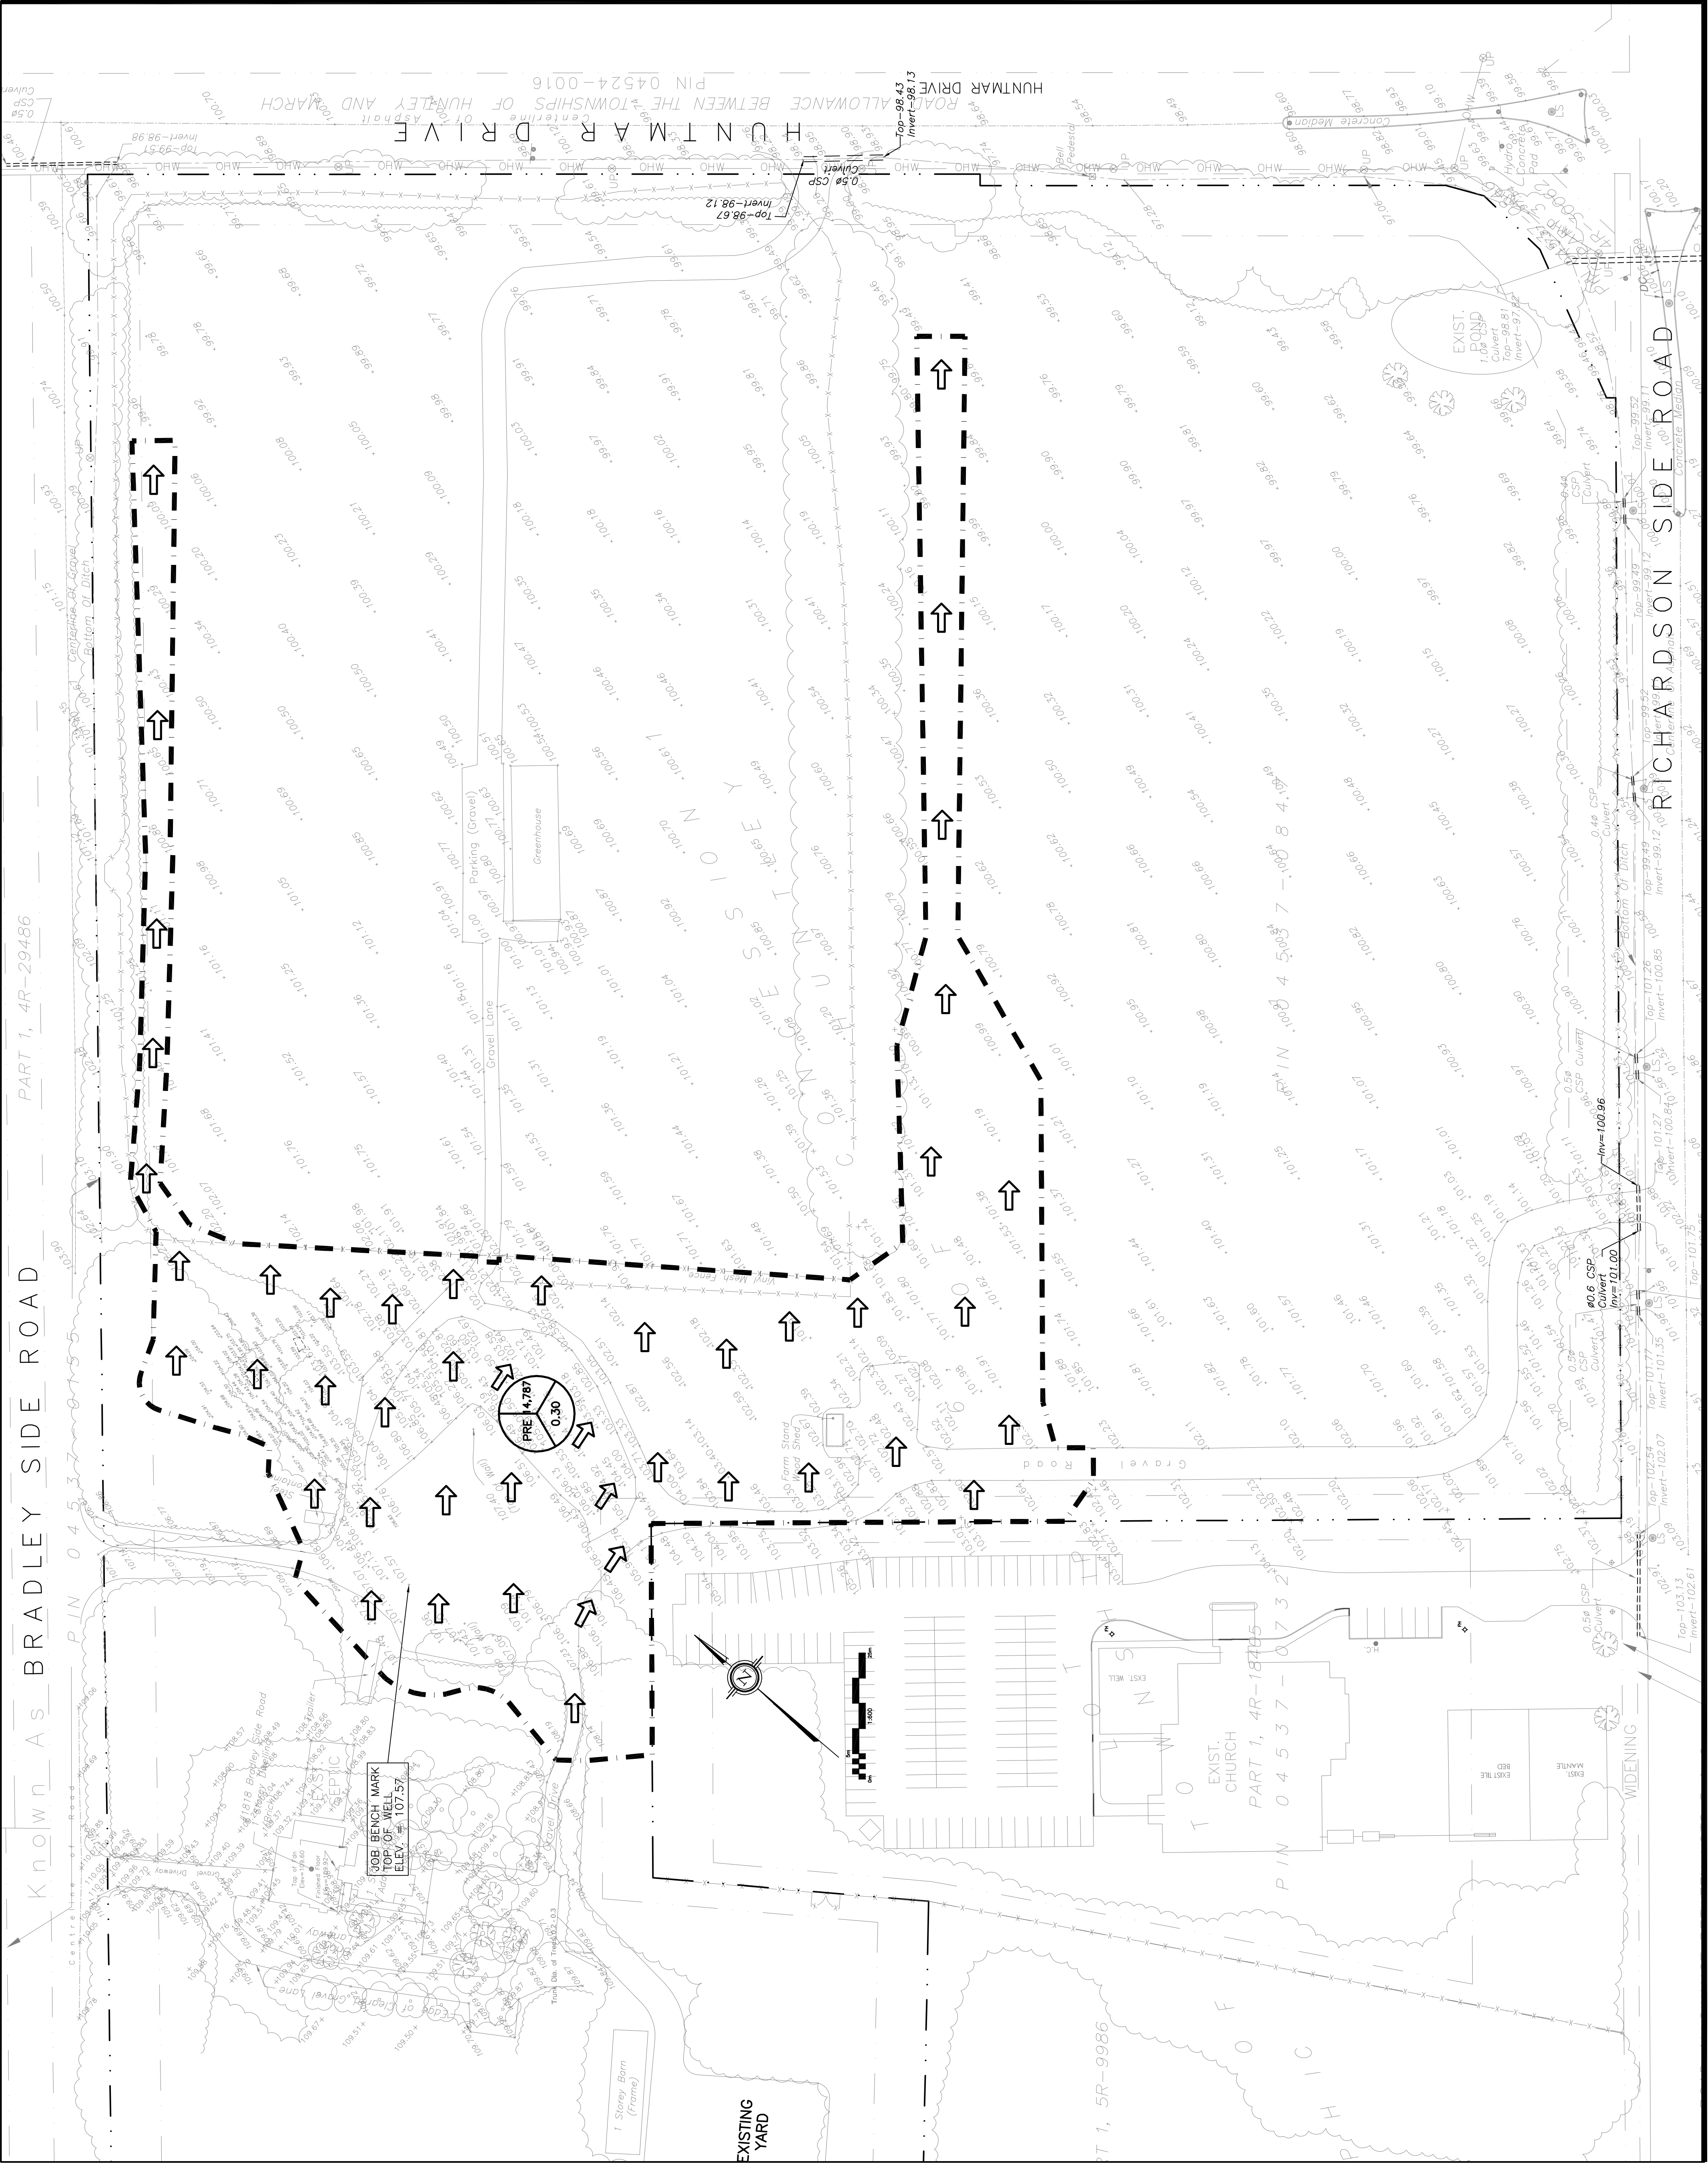

LEGEND

DRAINAGE AREA


AREA (sq.m)

x

xxx

0.xx

2 YEAR RUNOFF COEFFICIENT

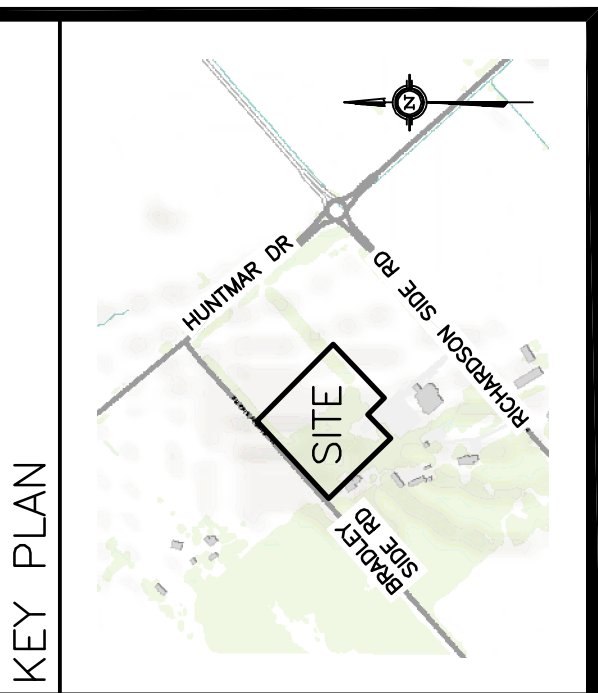

No.	DATE	REVISION
2	MAY 9-25	RE-ISSUED FOR APPROVAL
1	SEP 30-24	ISSUED FOR APPROVAL

D. B. GRAY ENGINEERING INC.
Stormwater Management, Grading & Drainage, Survey & Survey Systems, Professional
7000 Long Point Circle
Ottawa, Ontario
d.gray@dbgrayengineering.com
613-425-8044

Project
BRADLEY FARM
EVENT CENTRE & CIDER
1818 BRADLEY SIDE ROAD
OTTAWA, ONTARIO

PRE-DEVELOPMENT DRAINAGE PLANS

Engineer's Seal

LICENSED PROFESSIONAL ENGINEER

010 0800

MAY 9-25

PROVINCE OF ONTARIO

NOT VALID UNLESS SIGNED & DATED

Drawing No.

C-10

of 10

D07-12-25-0030